


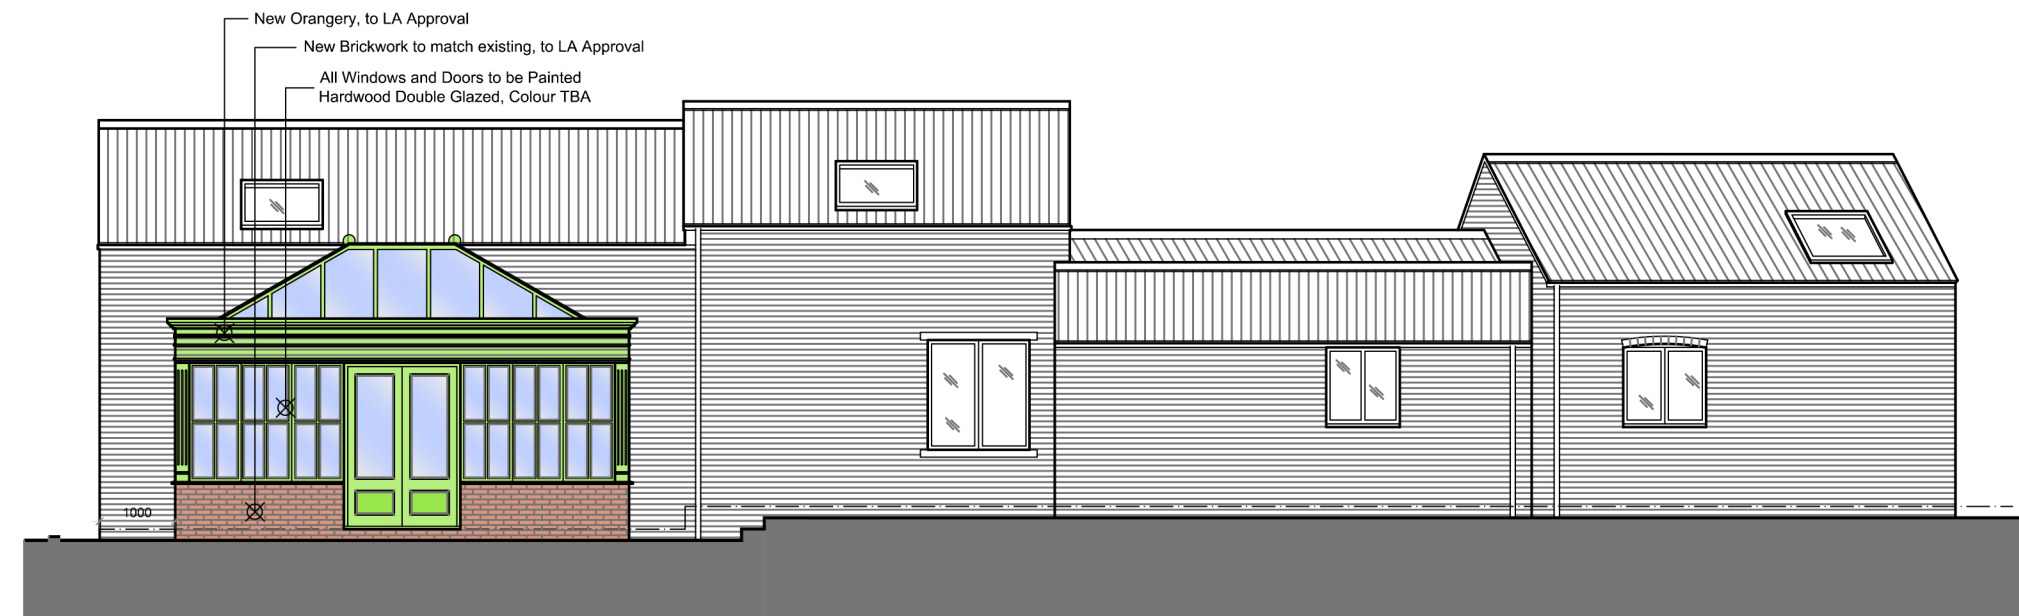


Proposed South Elevation




Proposed West Elevation




Proposed North Elevation

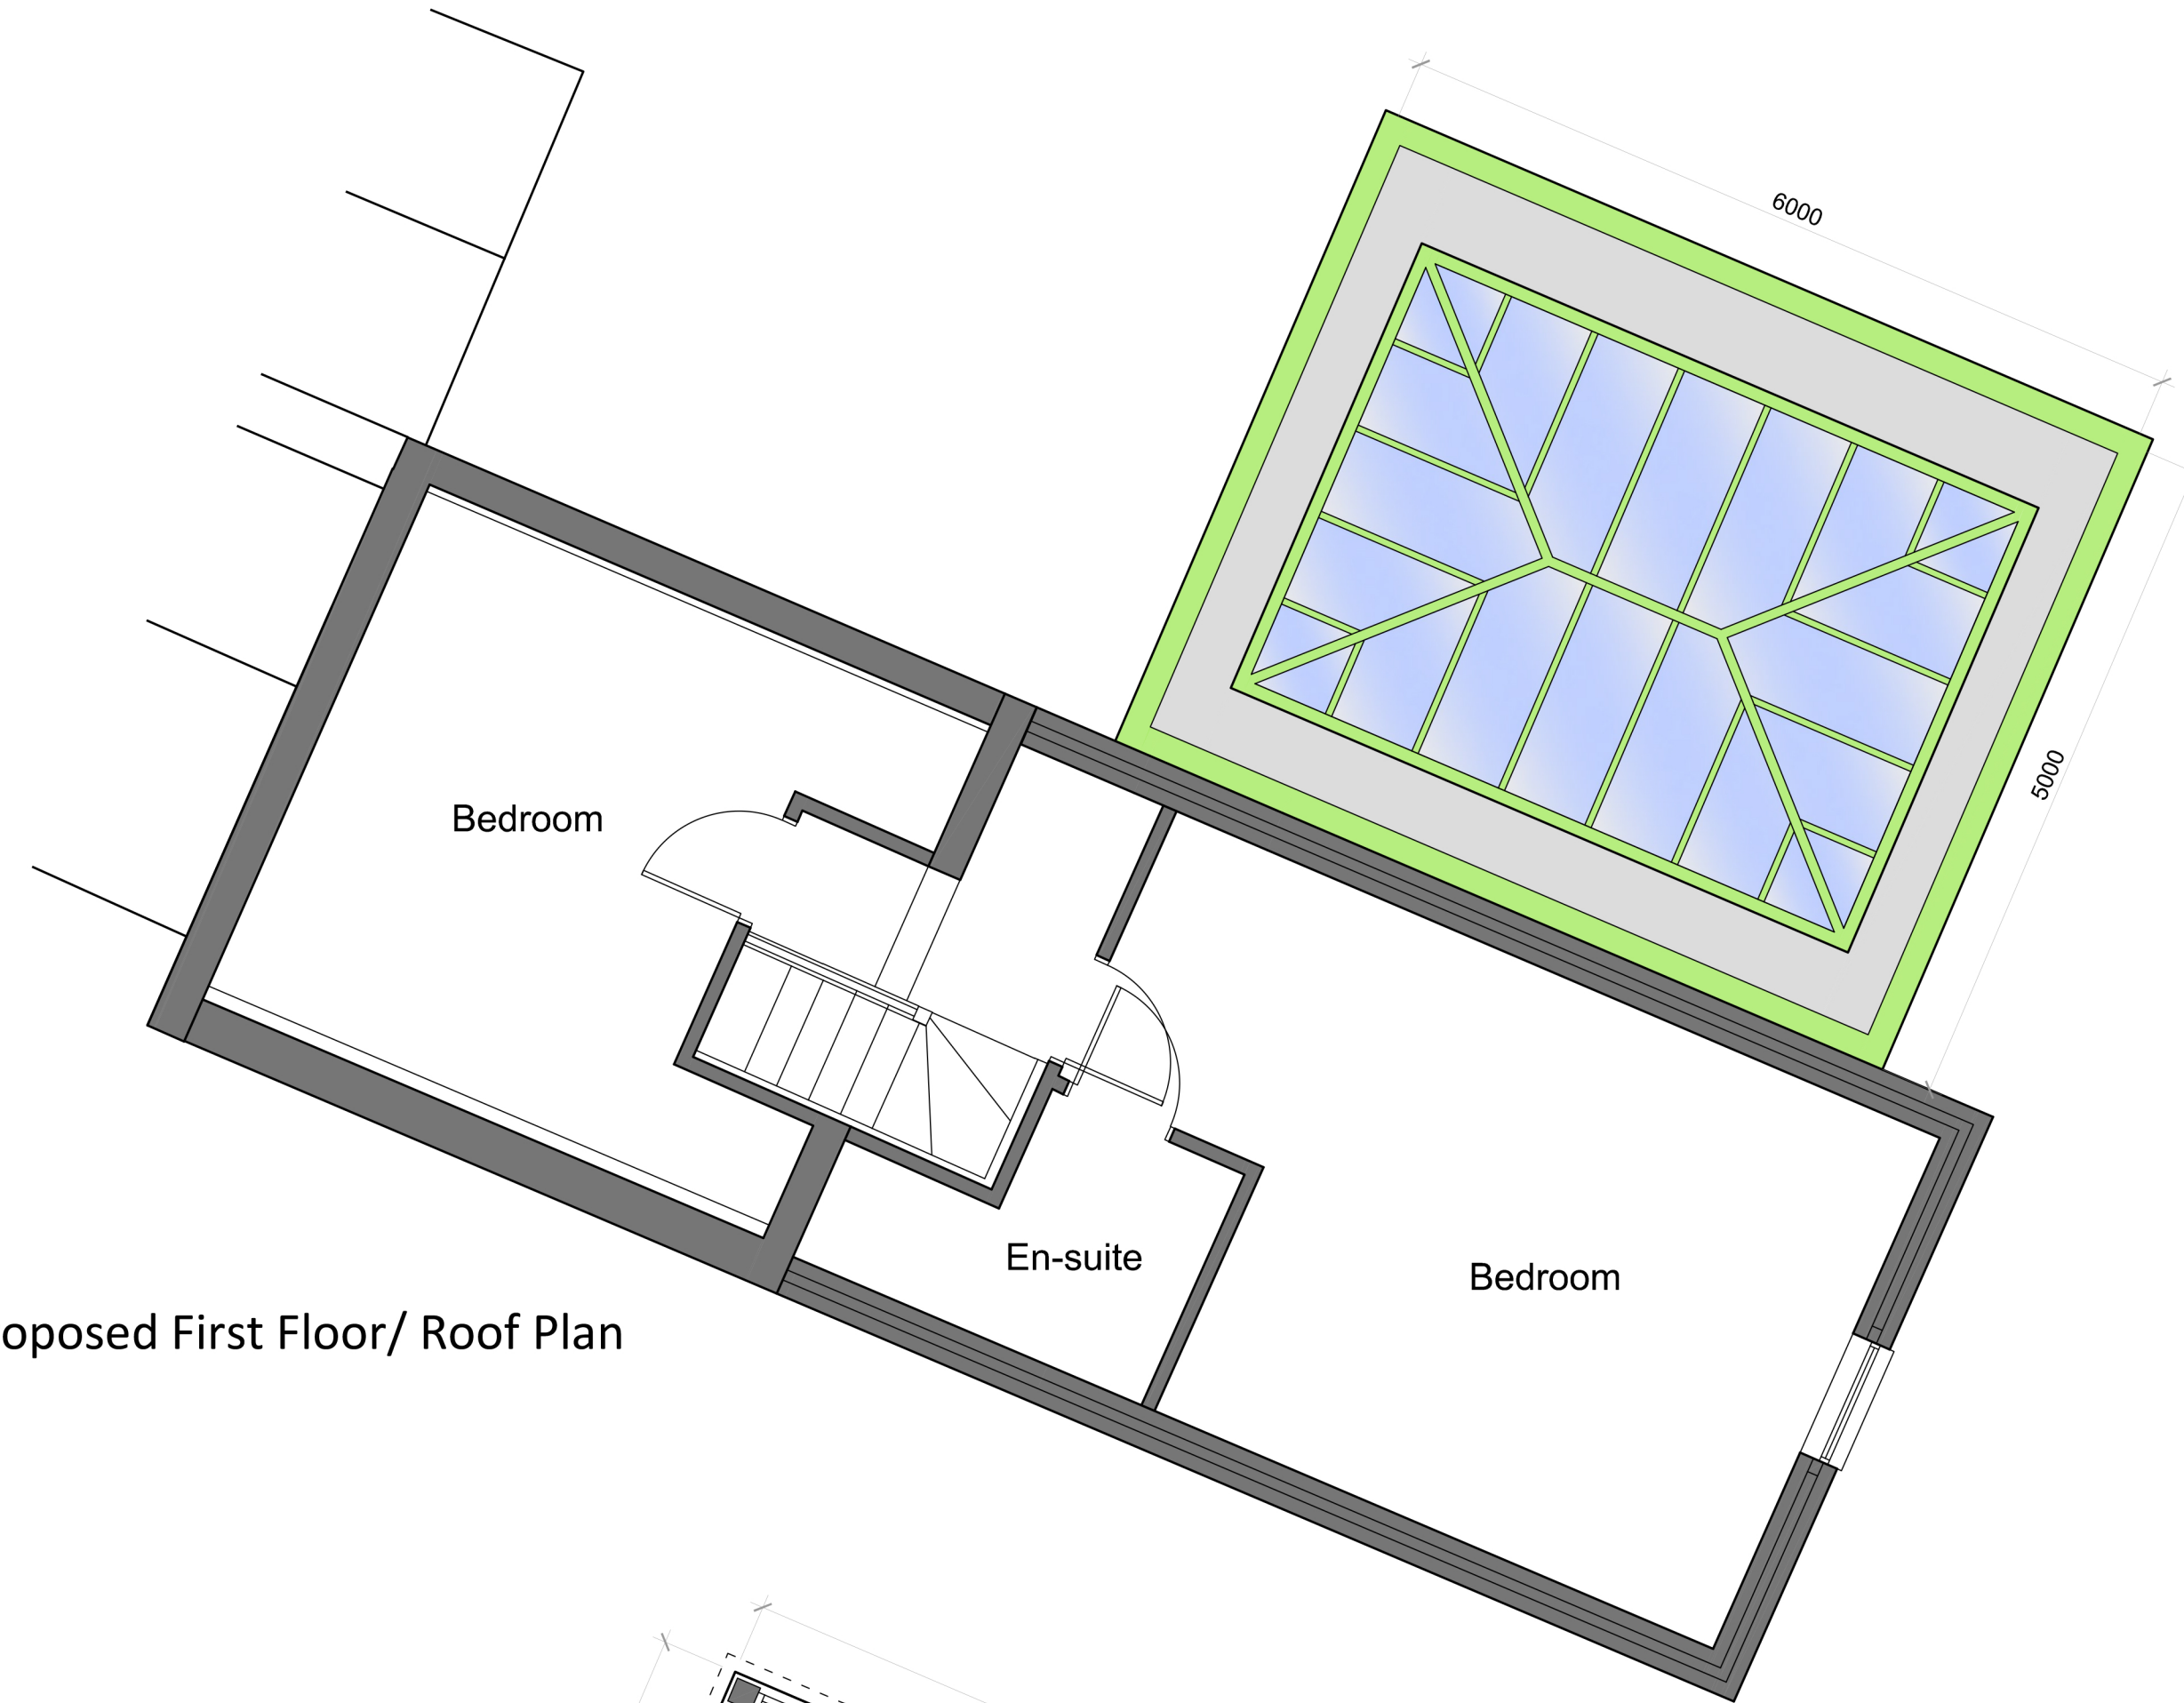



Proposed First Floor/ Roof Plan

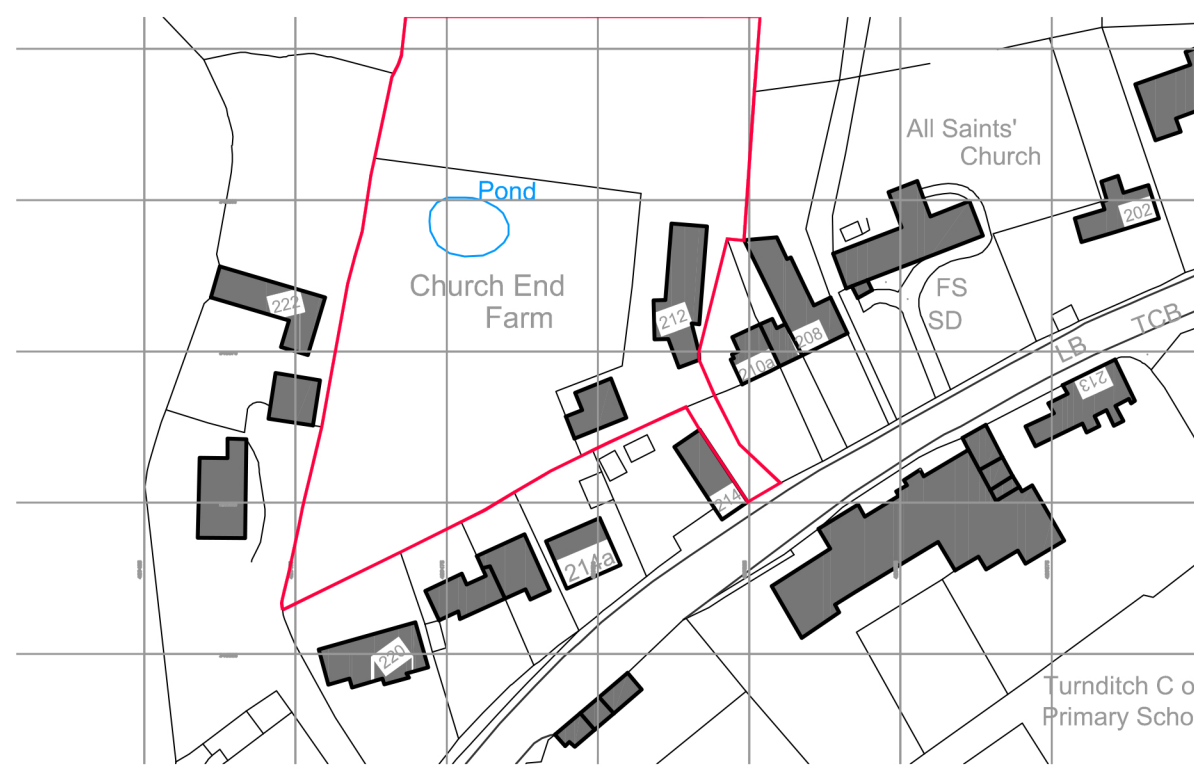

OS Plan 1:1250

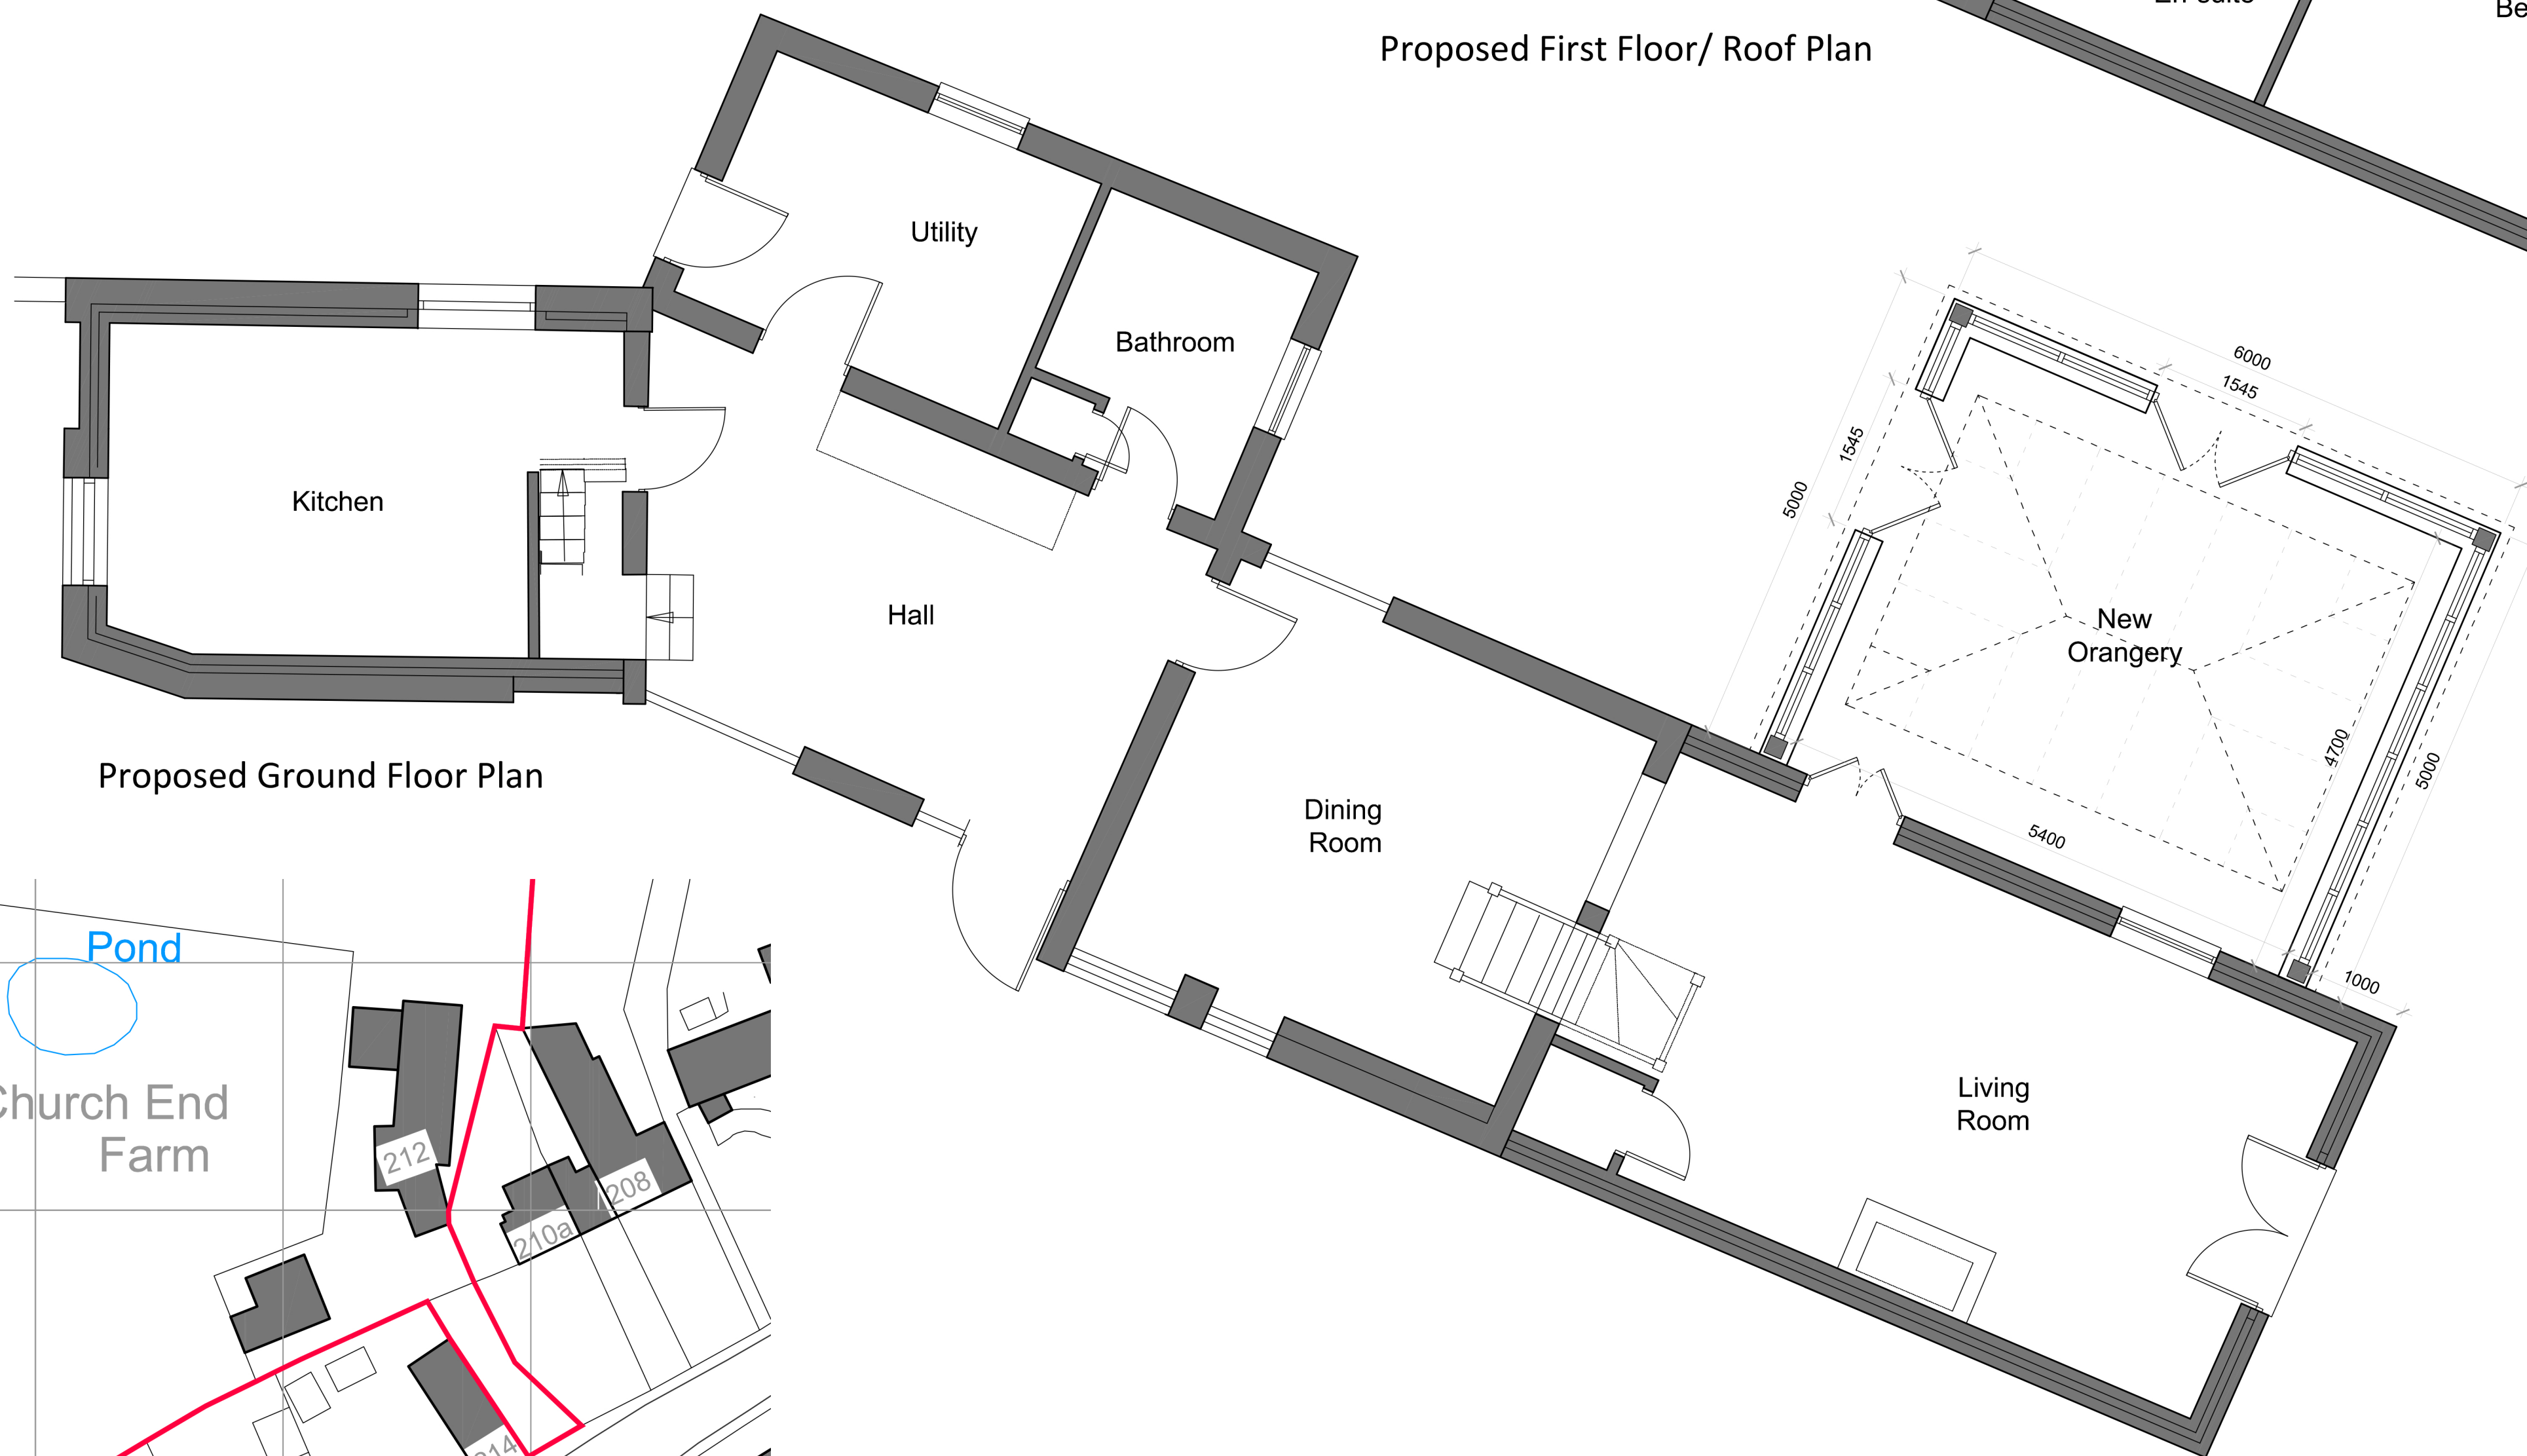

Proposed Ground Floor Plan

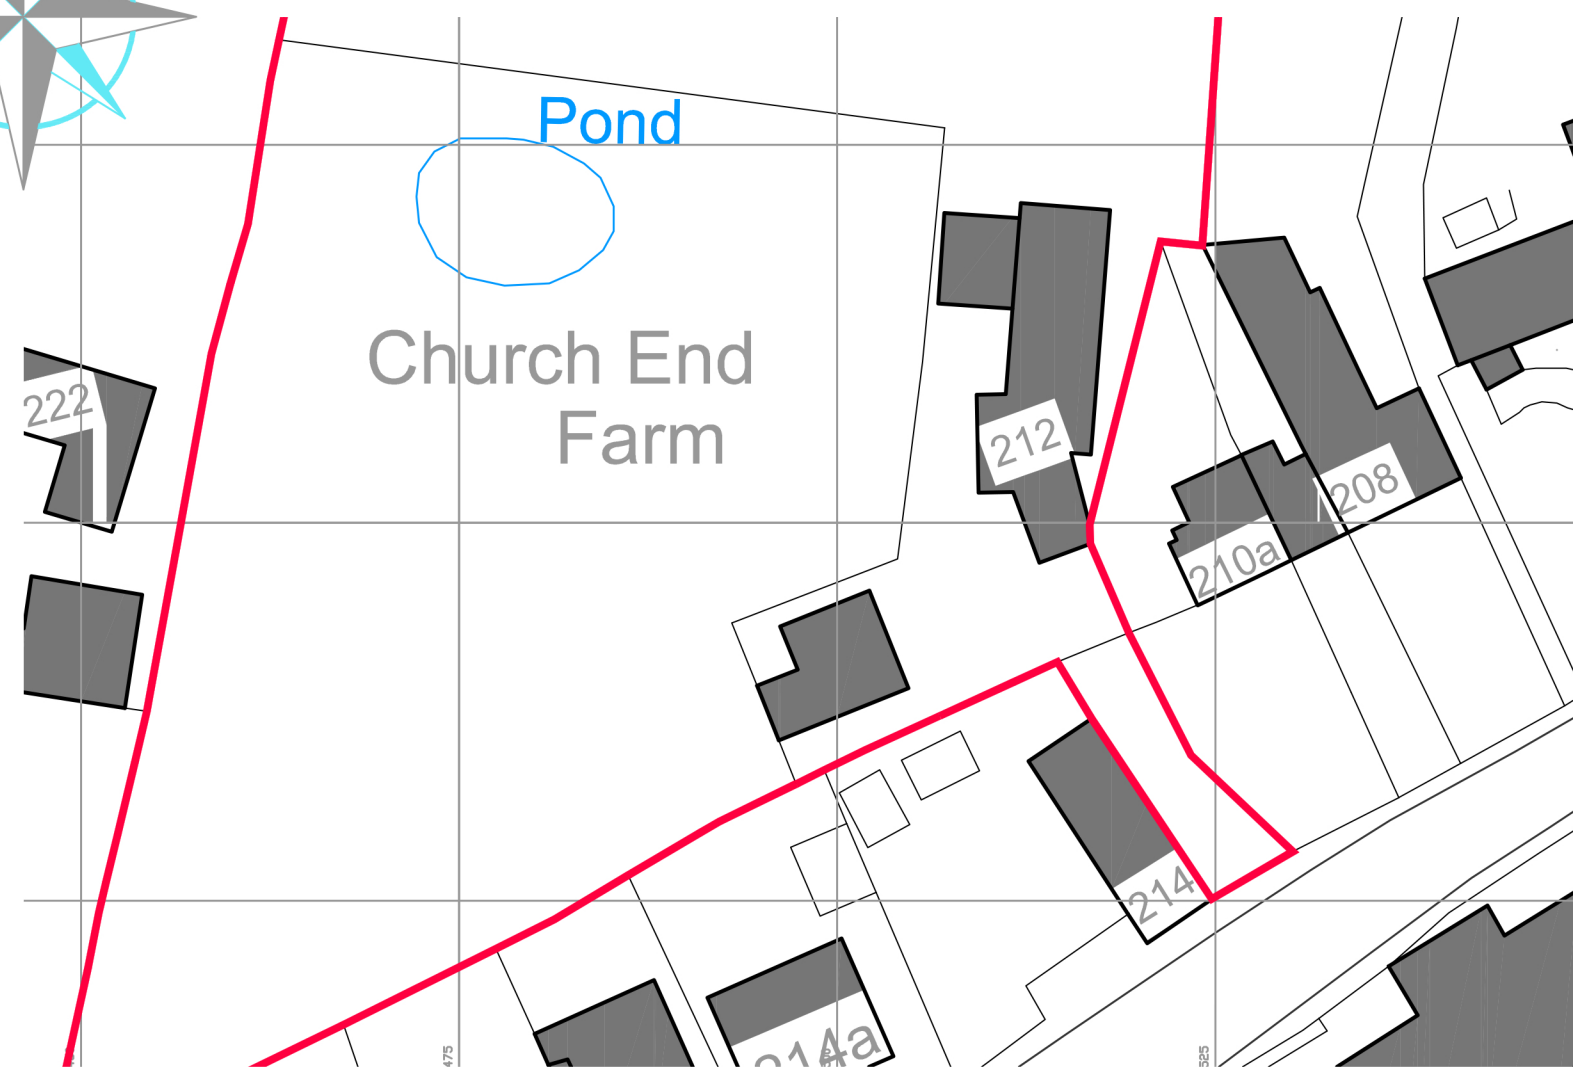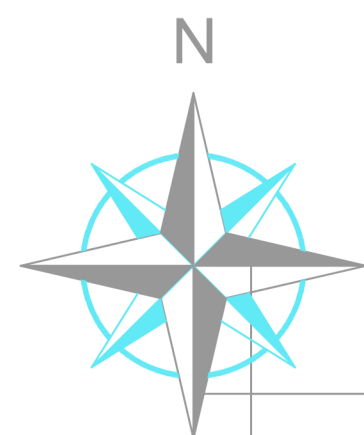

Proposed Block Plan 1:500



SWISH Architecture Ltd
27 Redland Drive
Beeston
Nottingham
NG9 5JZ

M +44 (0) 783 432 5376
T +44 (0) 115 837 7581
E design.me@swish-architecture.co.uk
W swish-architecture.co.uk



Client

Status **Planning Permission**

Project
PROPOSED NEW ORANGERIE TO SIDE OF

Drawing
**PROPOSED FLOOR PLANS,
ELEVATIONS, BLOCK & OS PLAN**

Scale 1:50, 100 Sheet Size A1 Drawn By DL Date April 14

Project No. Drawing No. Revision
154 002 C

This drawing must not be reproduced in whole or part without written consent. Do not scale this drawing. All dimensions in millimeters. Written dimensions to be checked on site. Electronic issue to be confirmed by paper copy only. ©2014 SWISH Architecture Ltd. All Rights Reserved.

Important Notes

1. Prior to the commencement of work, the contractor and client are to check on-site all exterior dimensions, boundary positions and details to verify and agree upon. Any errors, omissions or design changes should be reported immediately to enable amended plans to be prepared and submitted for approval.
2. The contractor will be responsible for locating all hidden services that may be affected by the proposal and stopping off or diverting as necessary. Drainage runs shown are assumed and must be checked on site before work commences.
3. The requirements of the "Party Wall Act 1996" will apply to certain schemes. The "Building Owners" will in writing inform and agree with the "Adjoining owner(s)" if the proposed work affects the Party Wall or is within 3 meters of the foundations of the nearby building. If an agreement cannot be made then professional advice should be sought prior to commencement of work on site, by a Party Wall Surveyor. SWISH Architecture Ltd take no responsibility for this.

Revision	Date	Description	By
C	25.04.14	Issued for Planning Permission	DL
B	24.04.14	Changes in accordance with client comments	DL
A	24.04.14	Changes in accordance with client comments	DL

Notes

