



Site Location Plan 1:1250




Notes

Proposed Layout Plan

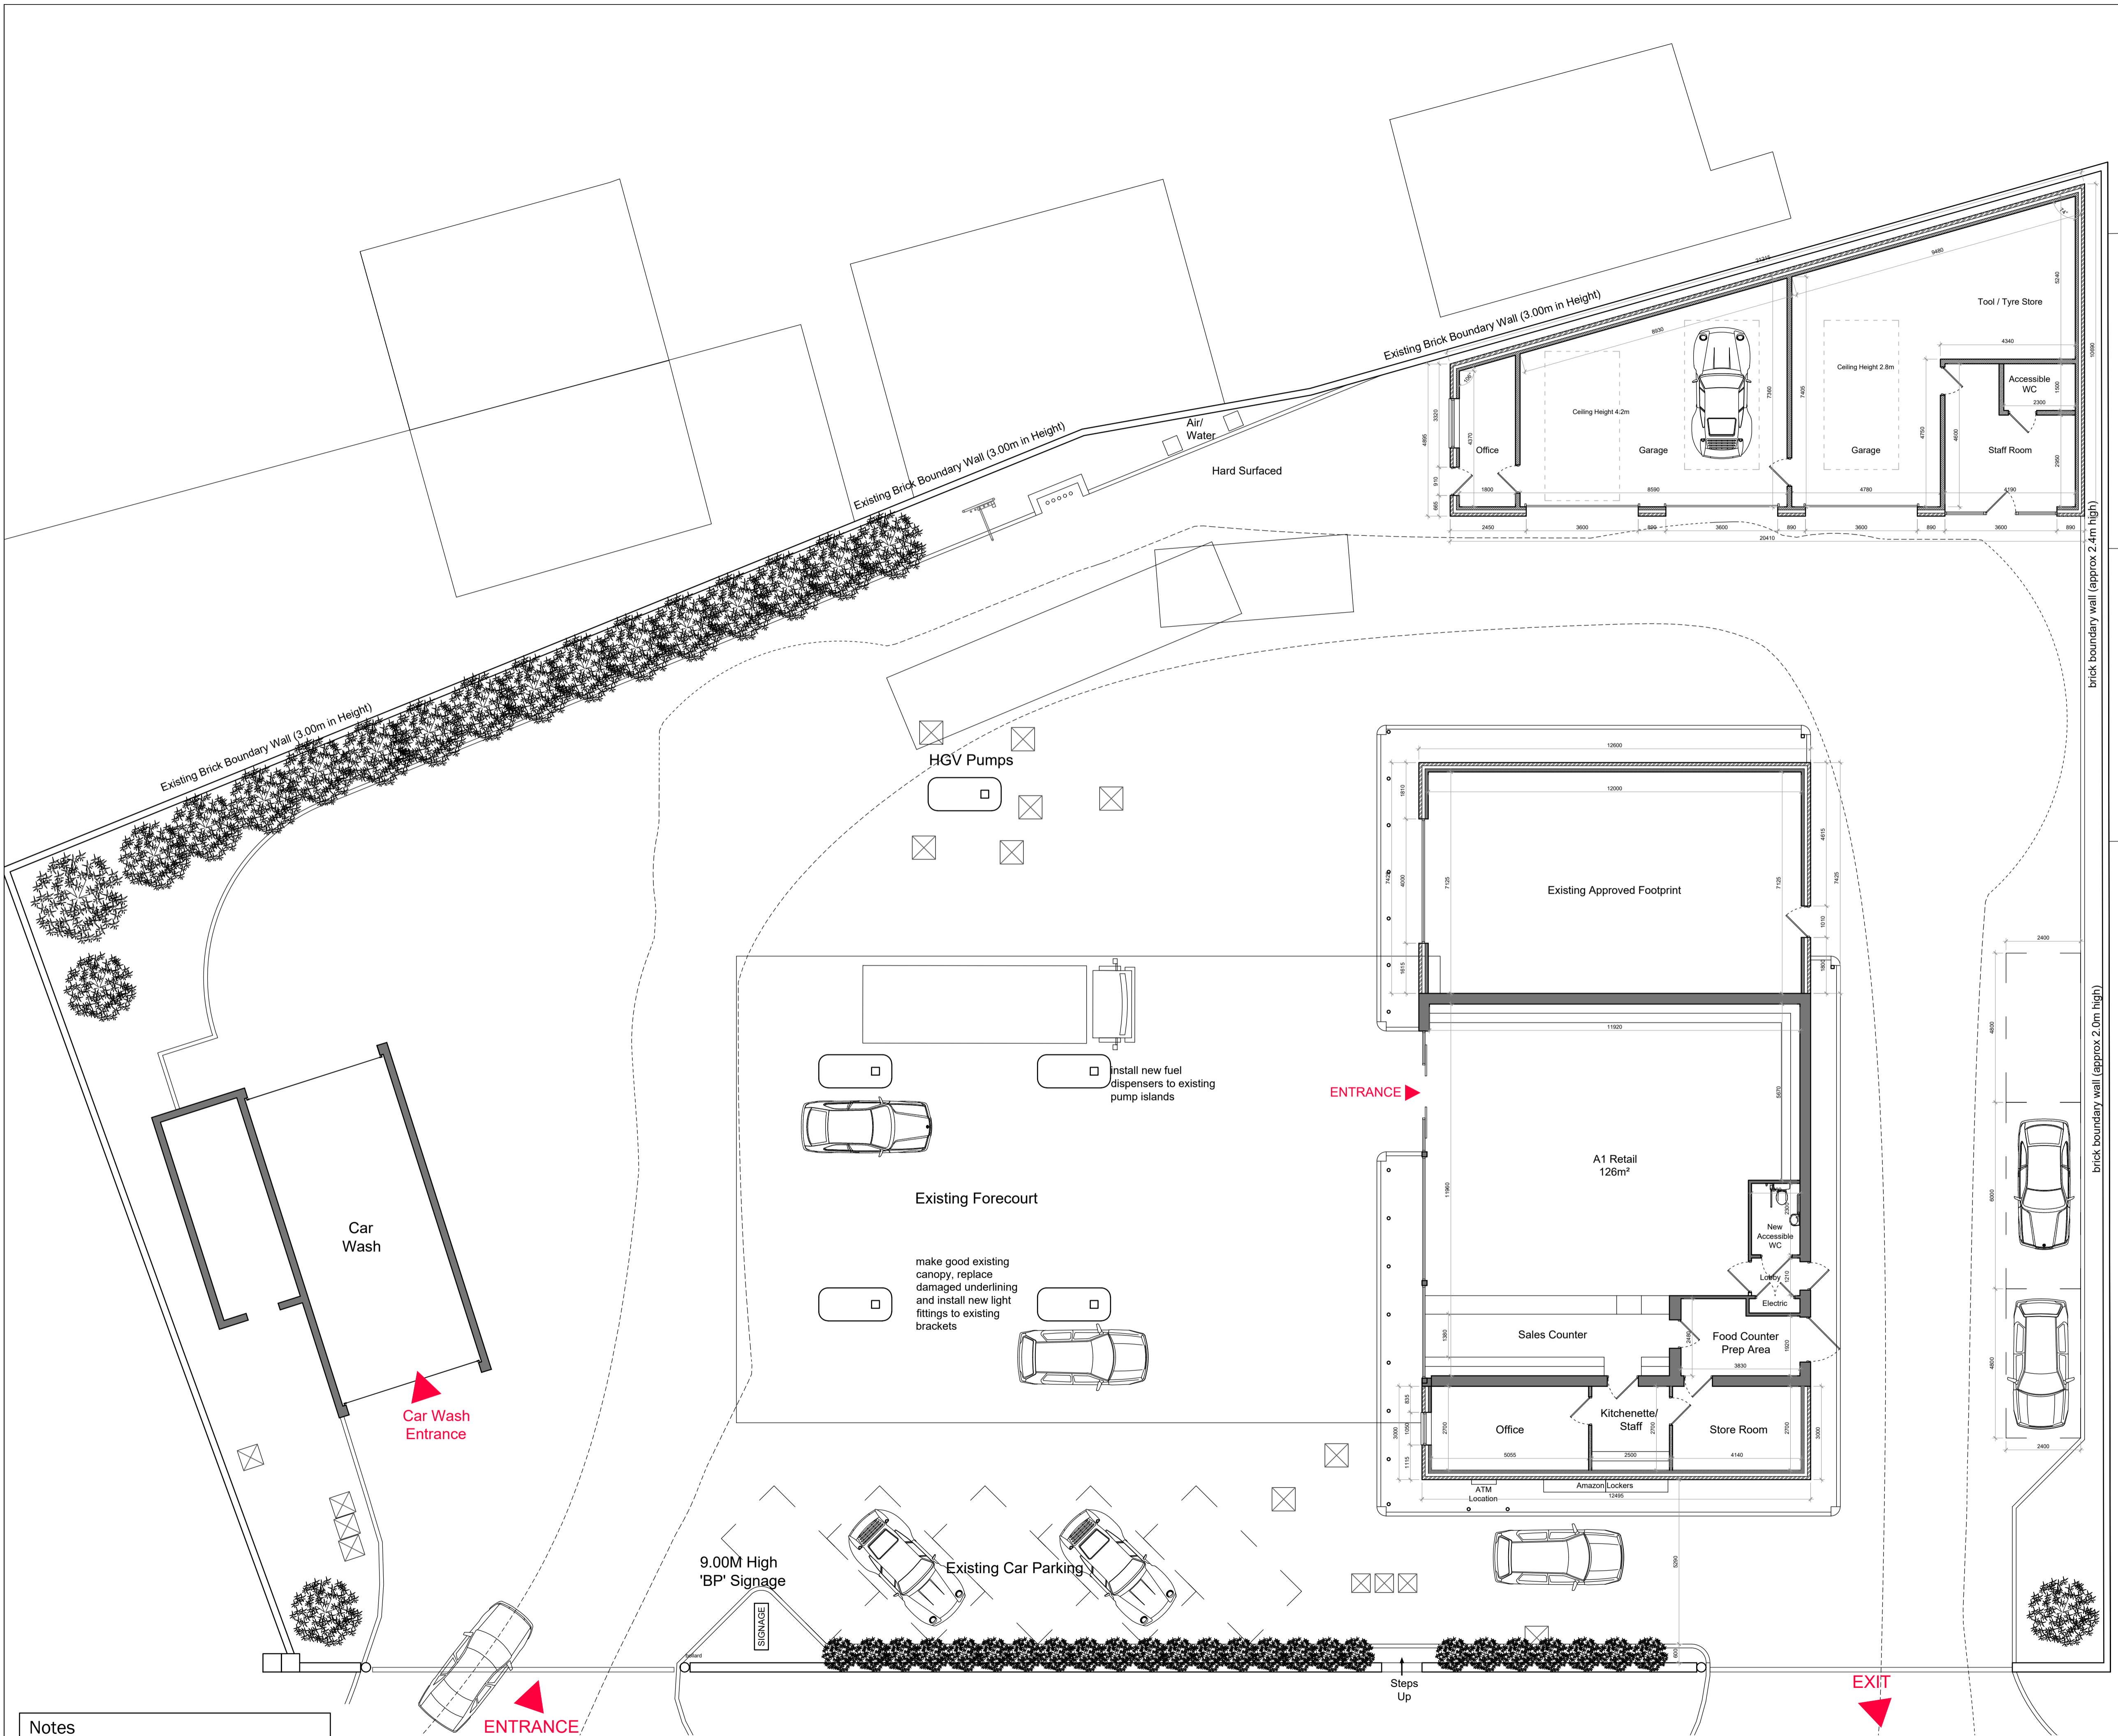


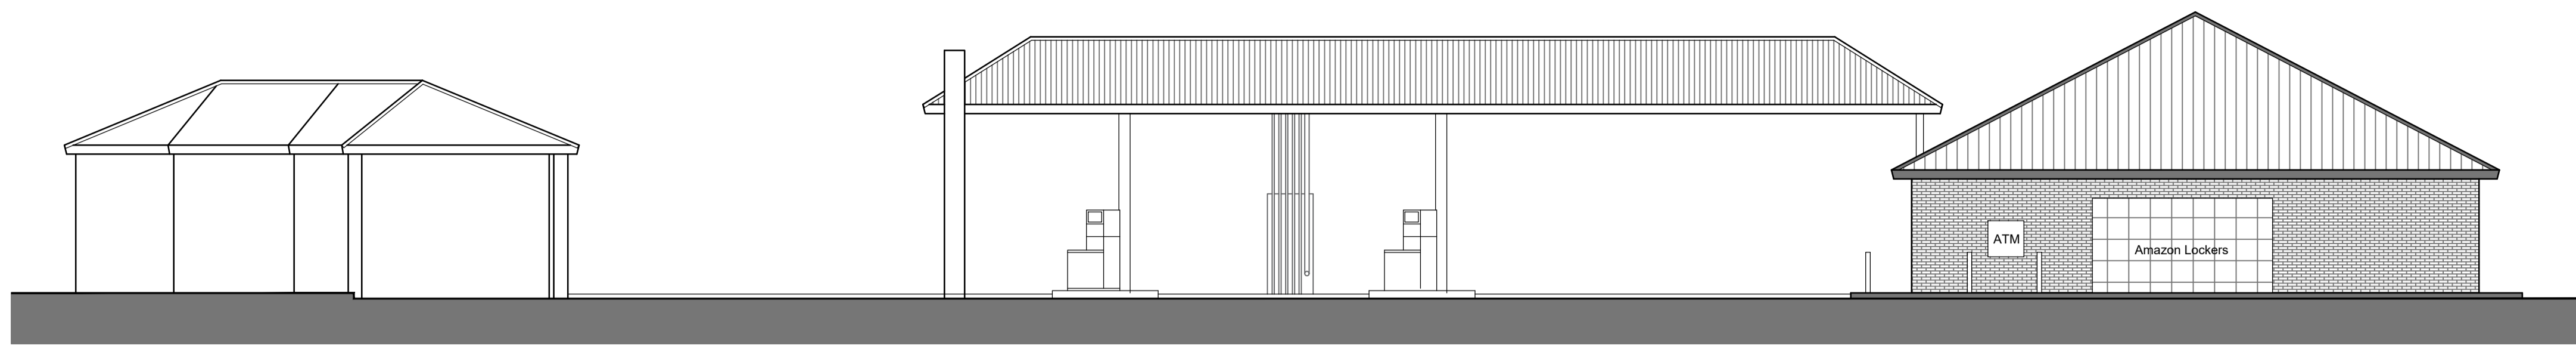

Proposed Front Elevation

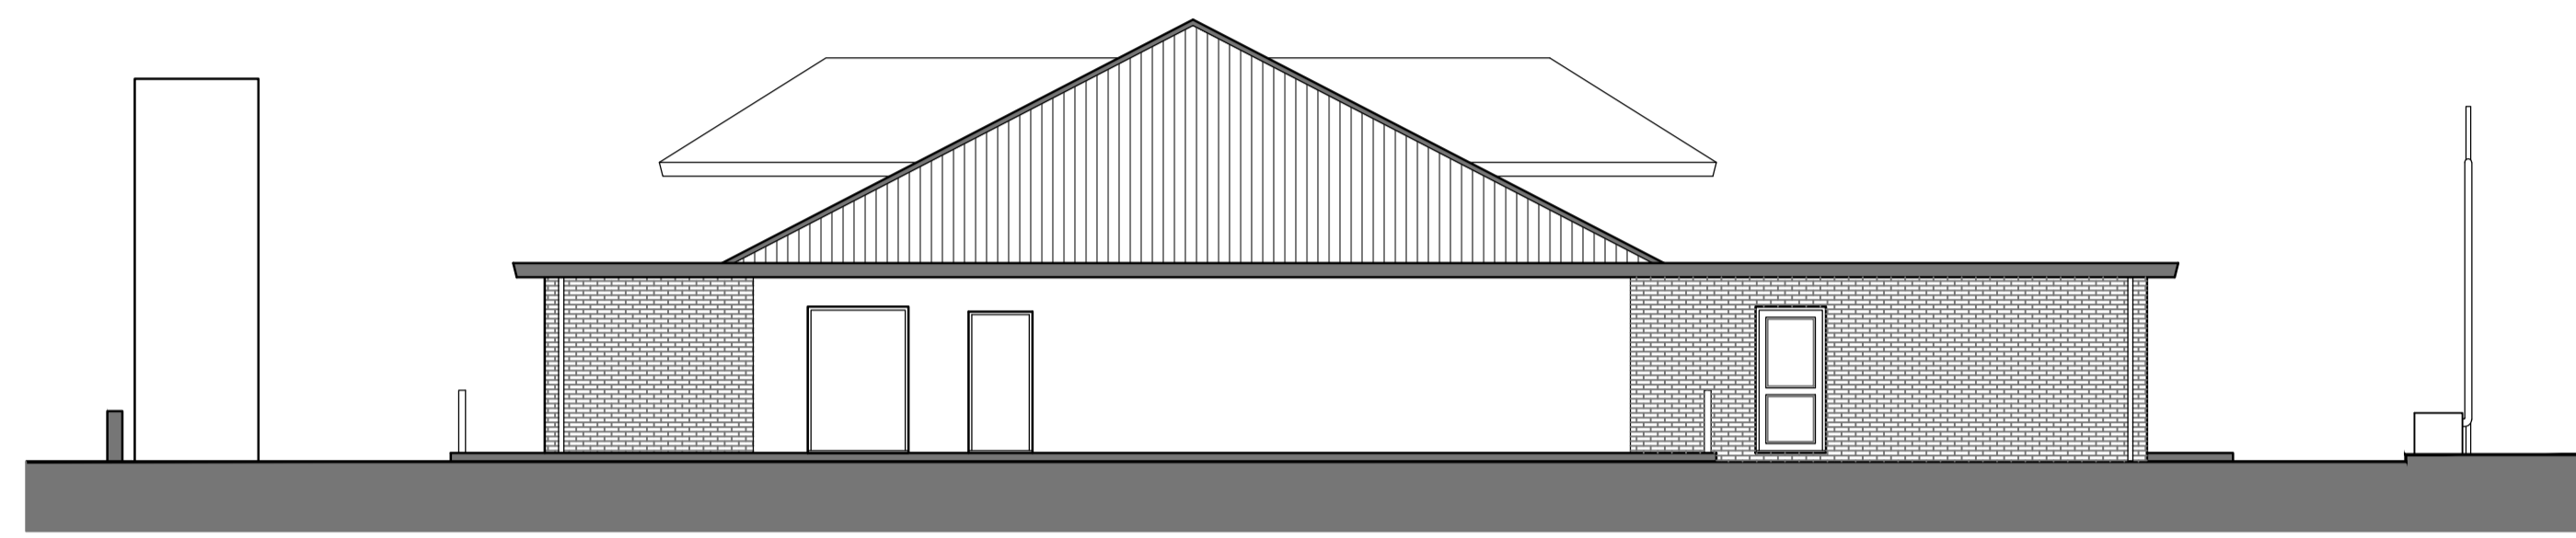


Proposed Side Elevation

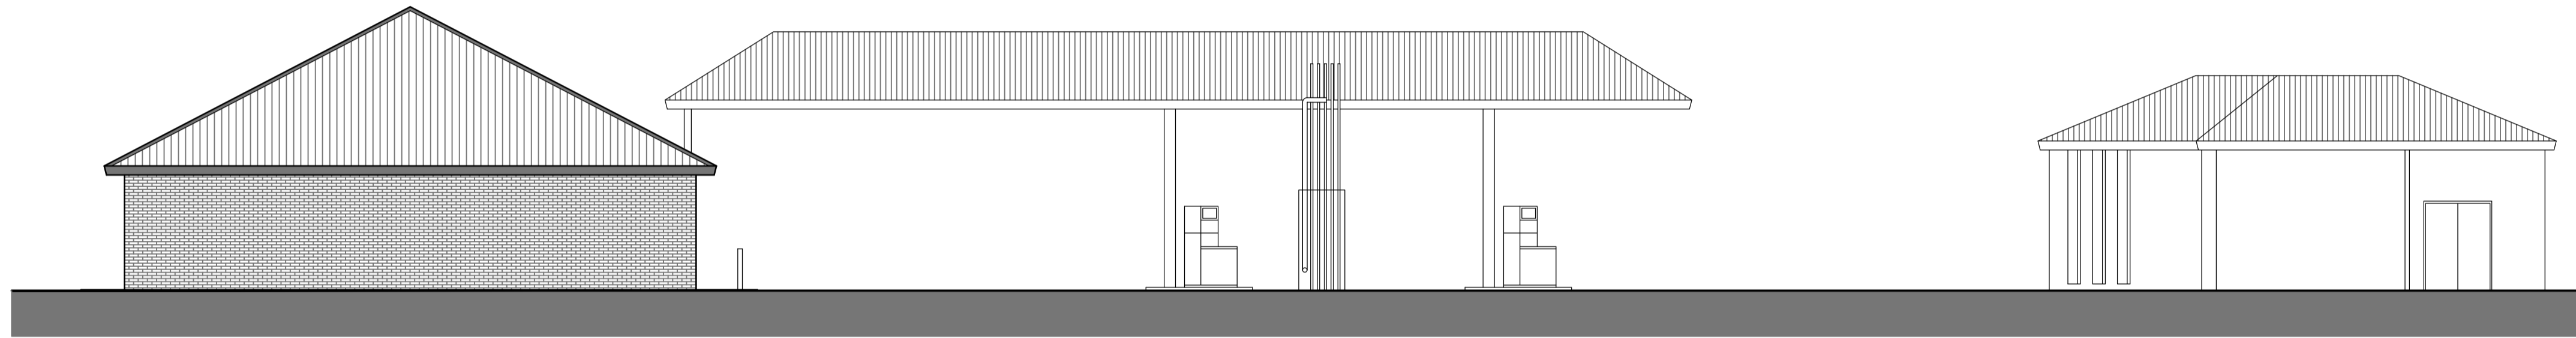


Proposed Rear Elevation




Proposed Side Elevation

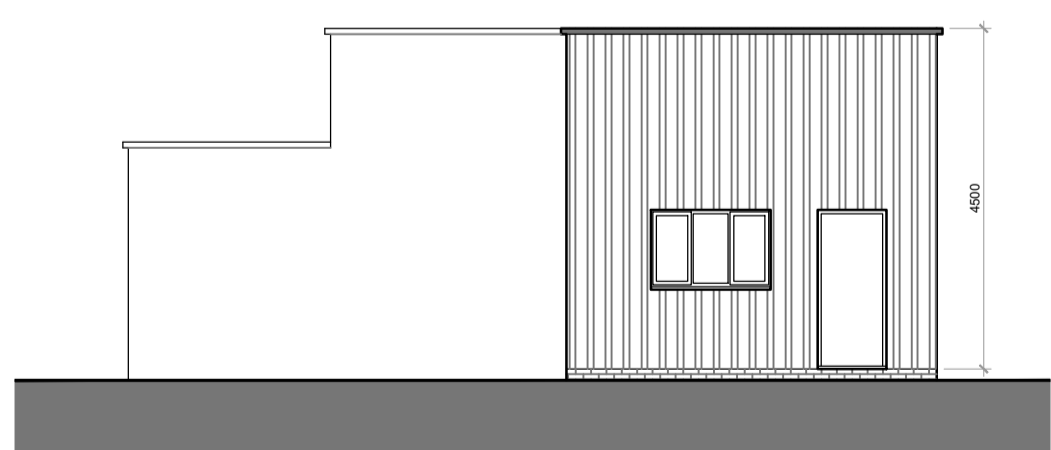


Proposed Side Elevation

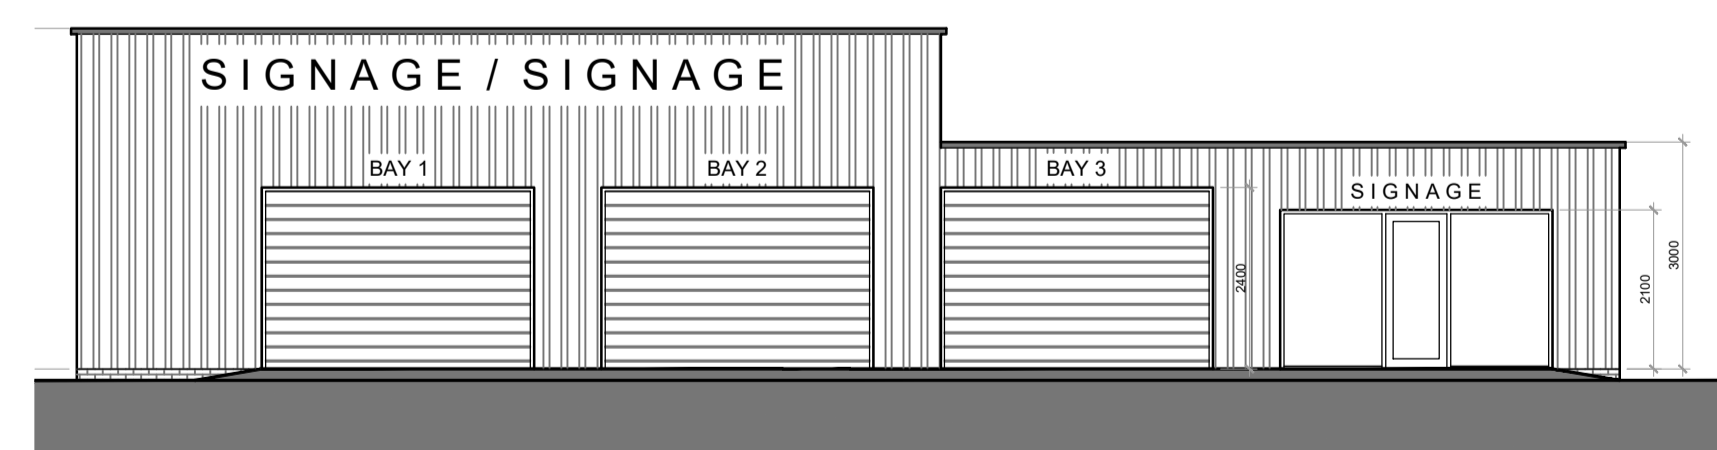


Proposed Front Elevation

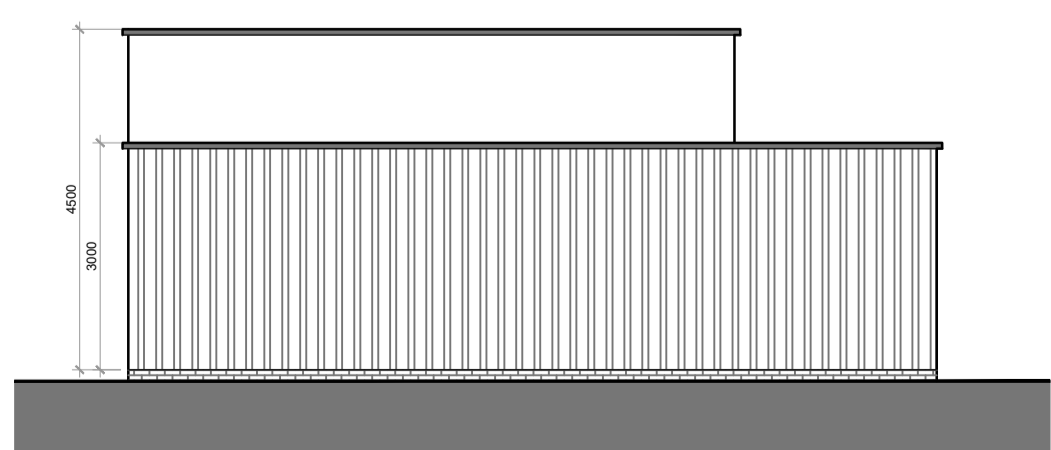

Proposed Side Elevation

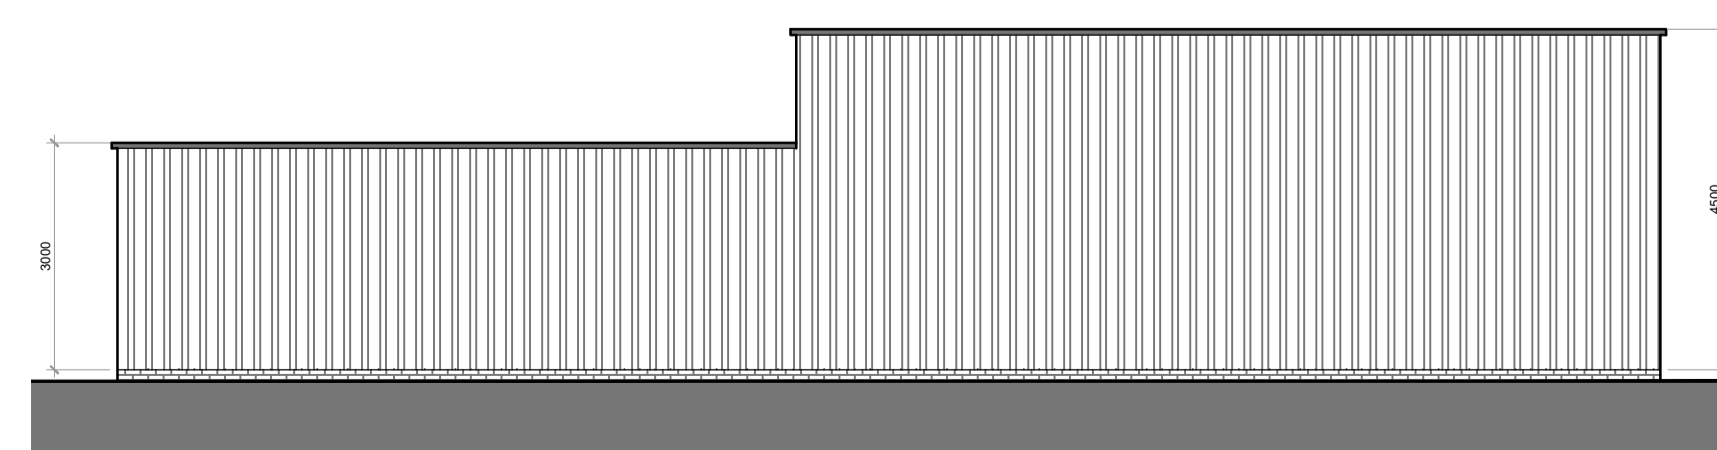

Proposed Rear Elevation

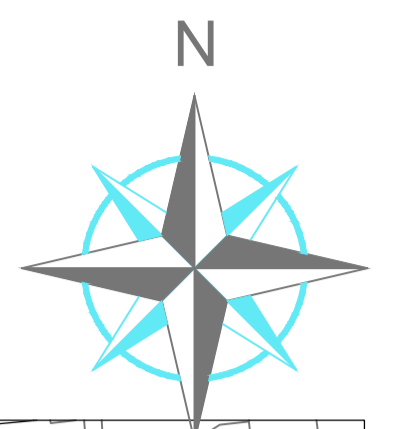

Site Location Plan 1:1250

Notes