


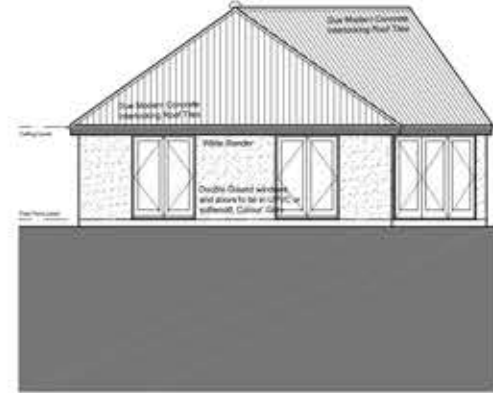


Proposed Front Elevation




Proposed Side Elevation




Proposed Rear Elevation

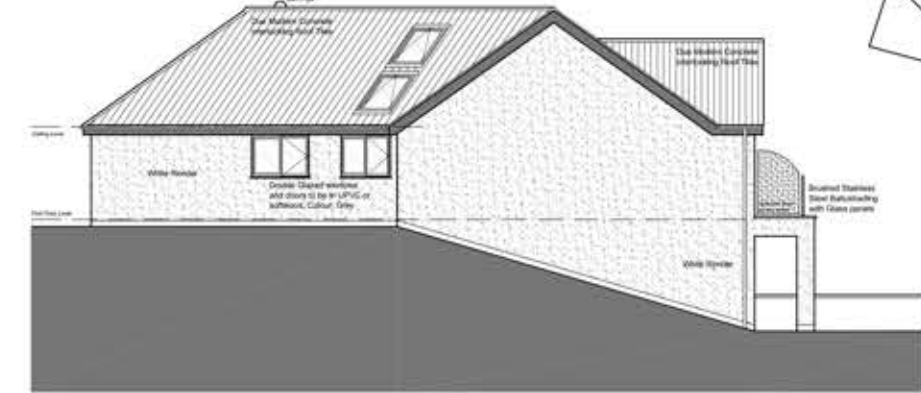

Proposed Side Elevation

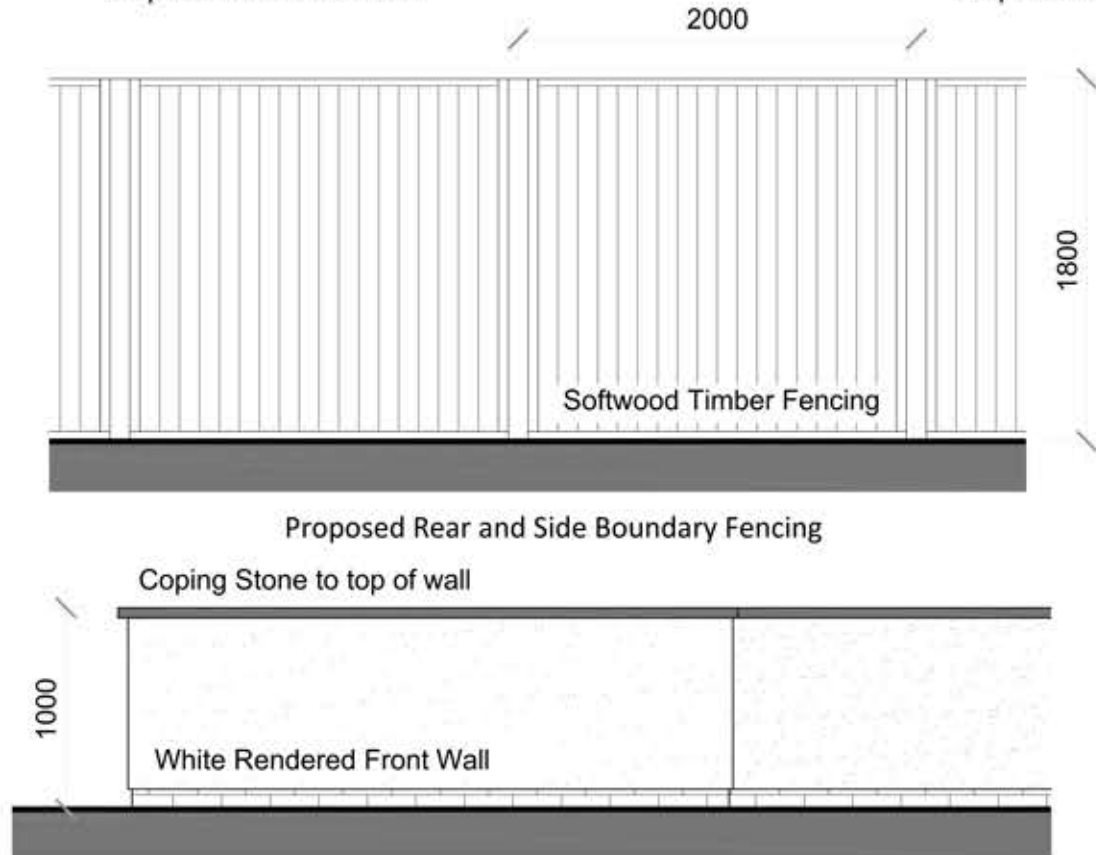


Proposed Front Boundary Wall

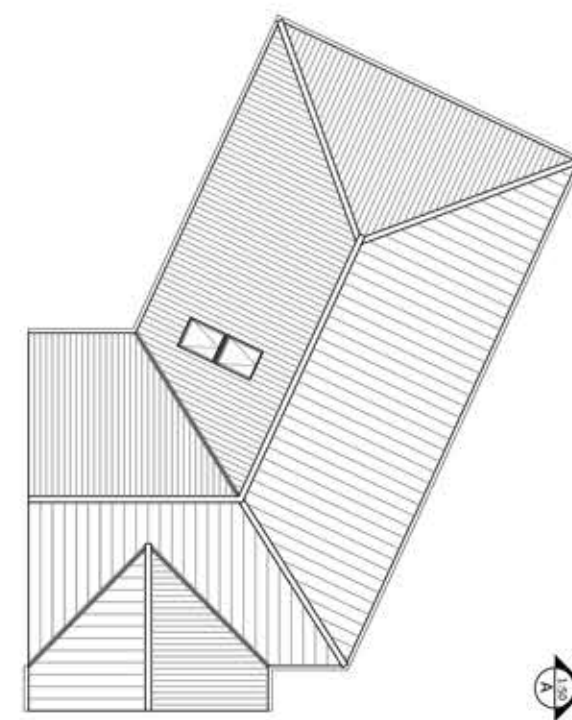


Proposed Roof Plan



Proposed First Floor Plan

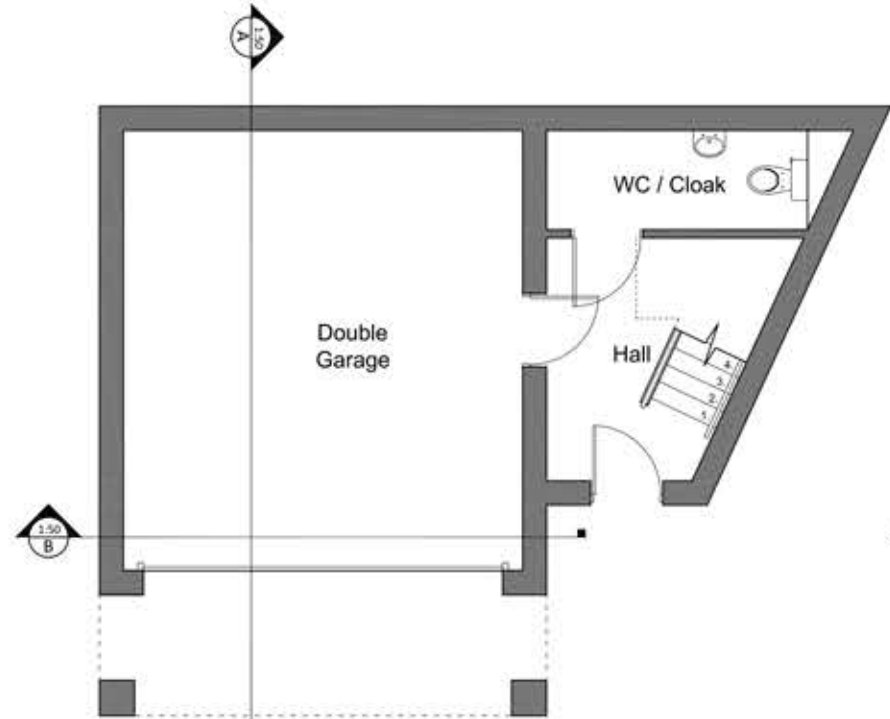


Proposed Ground Floor Plan

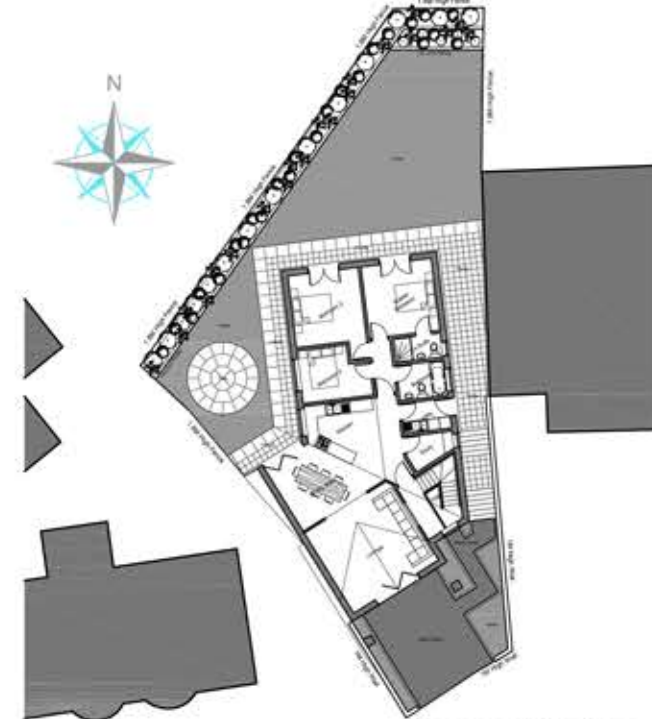

Proposed Site Plan

Notes

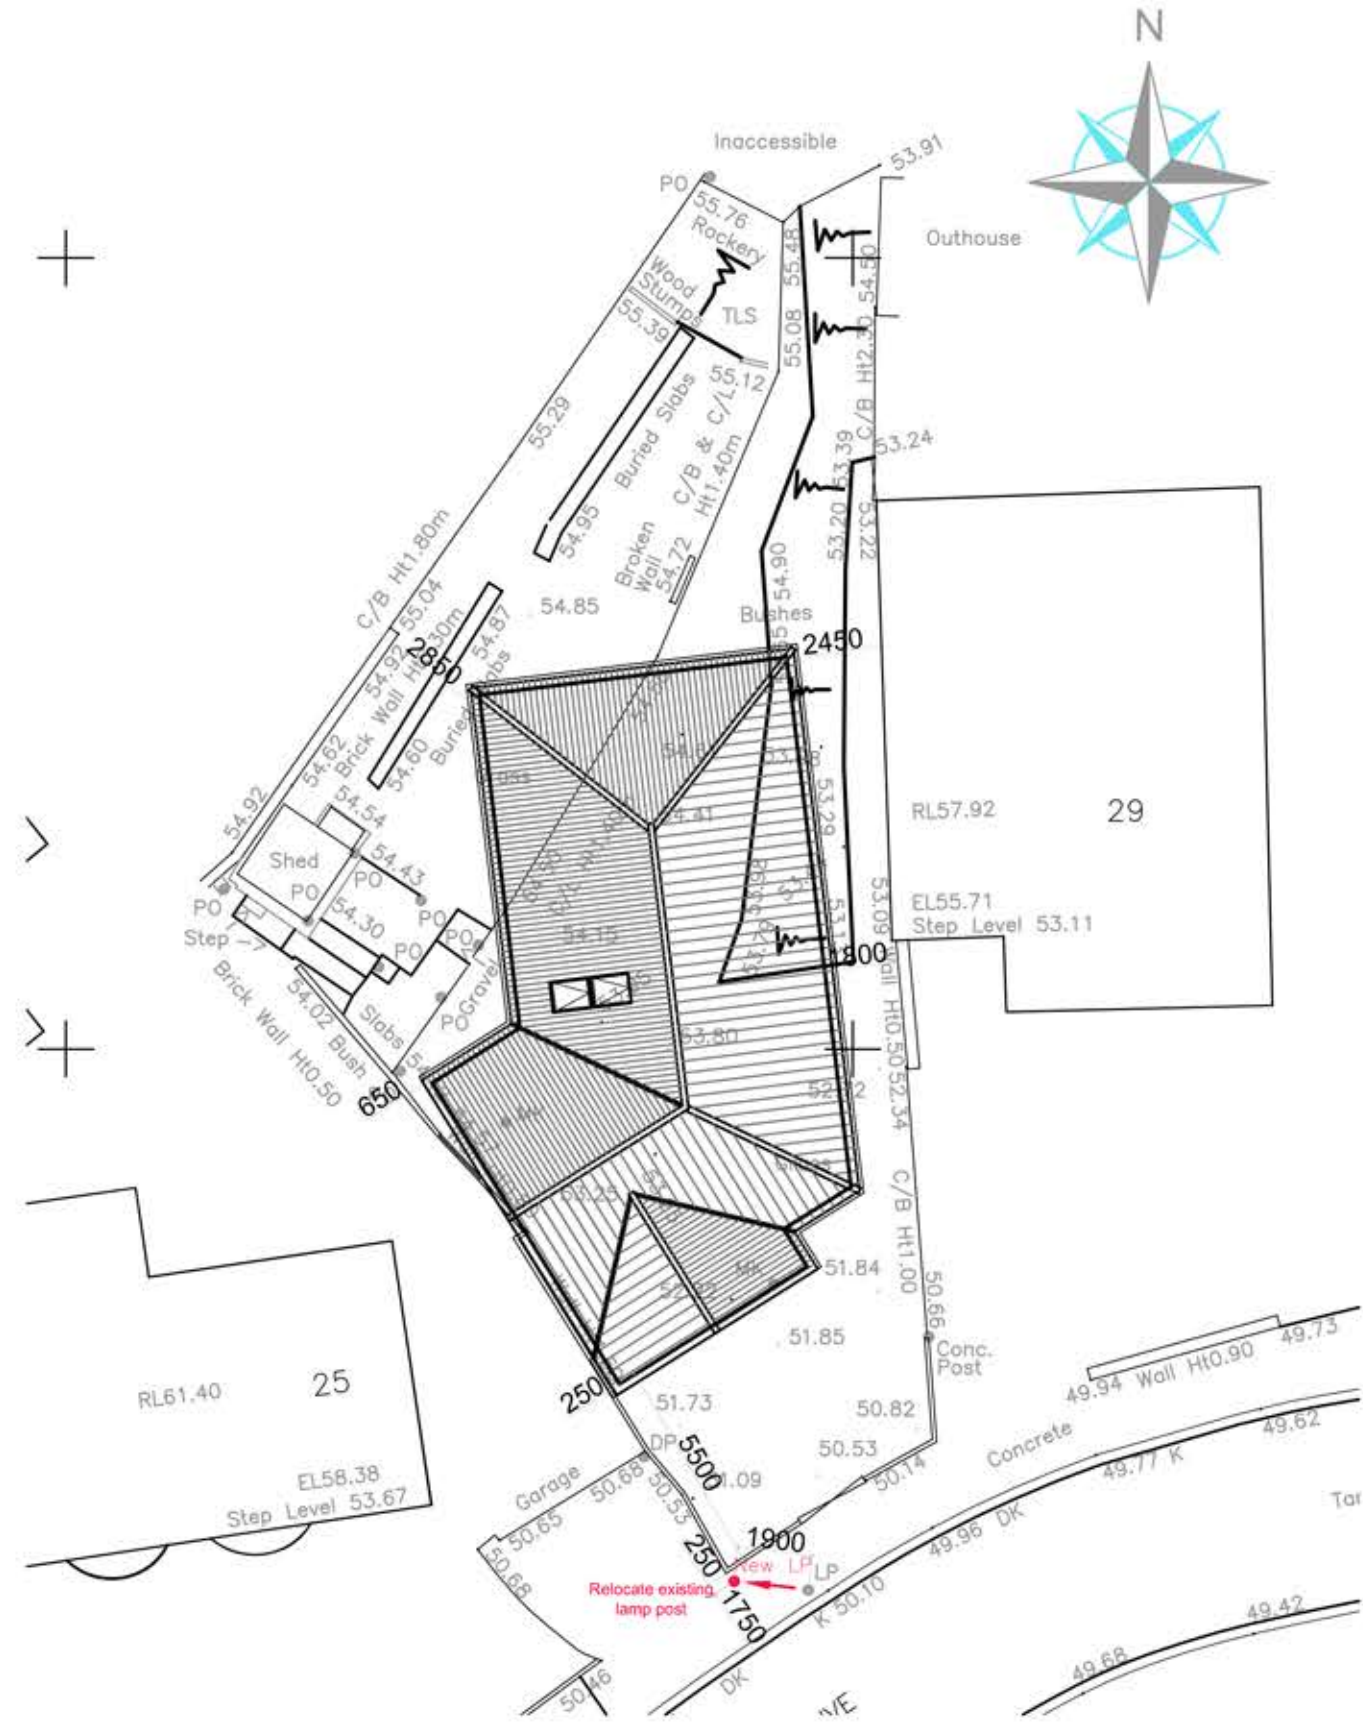

Proposed Block Plan

Notes

