



Proposed Ground Floor Plan




Proposed First Floor Plan

Notes






Proposed Front Elevation

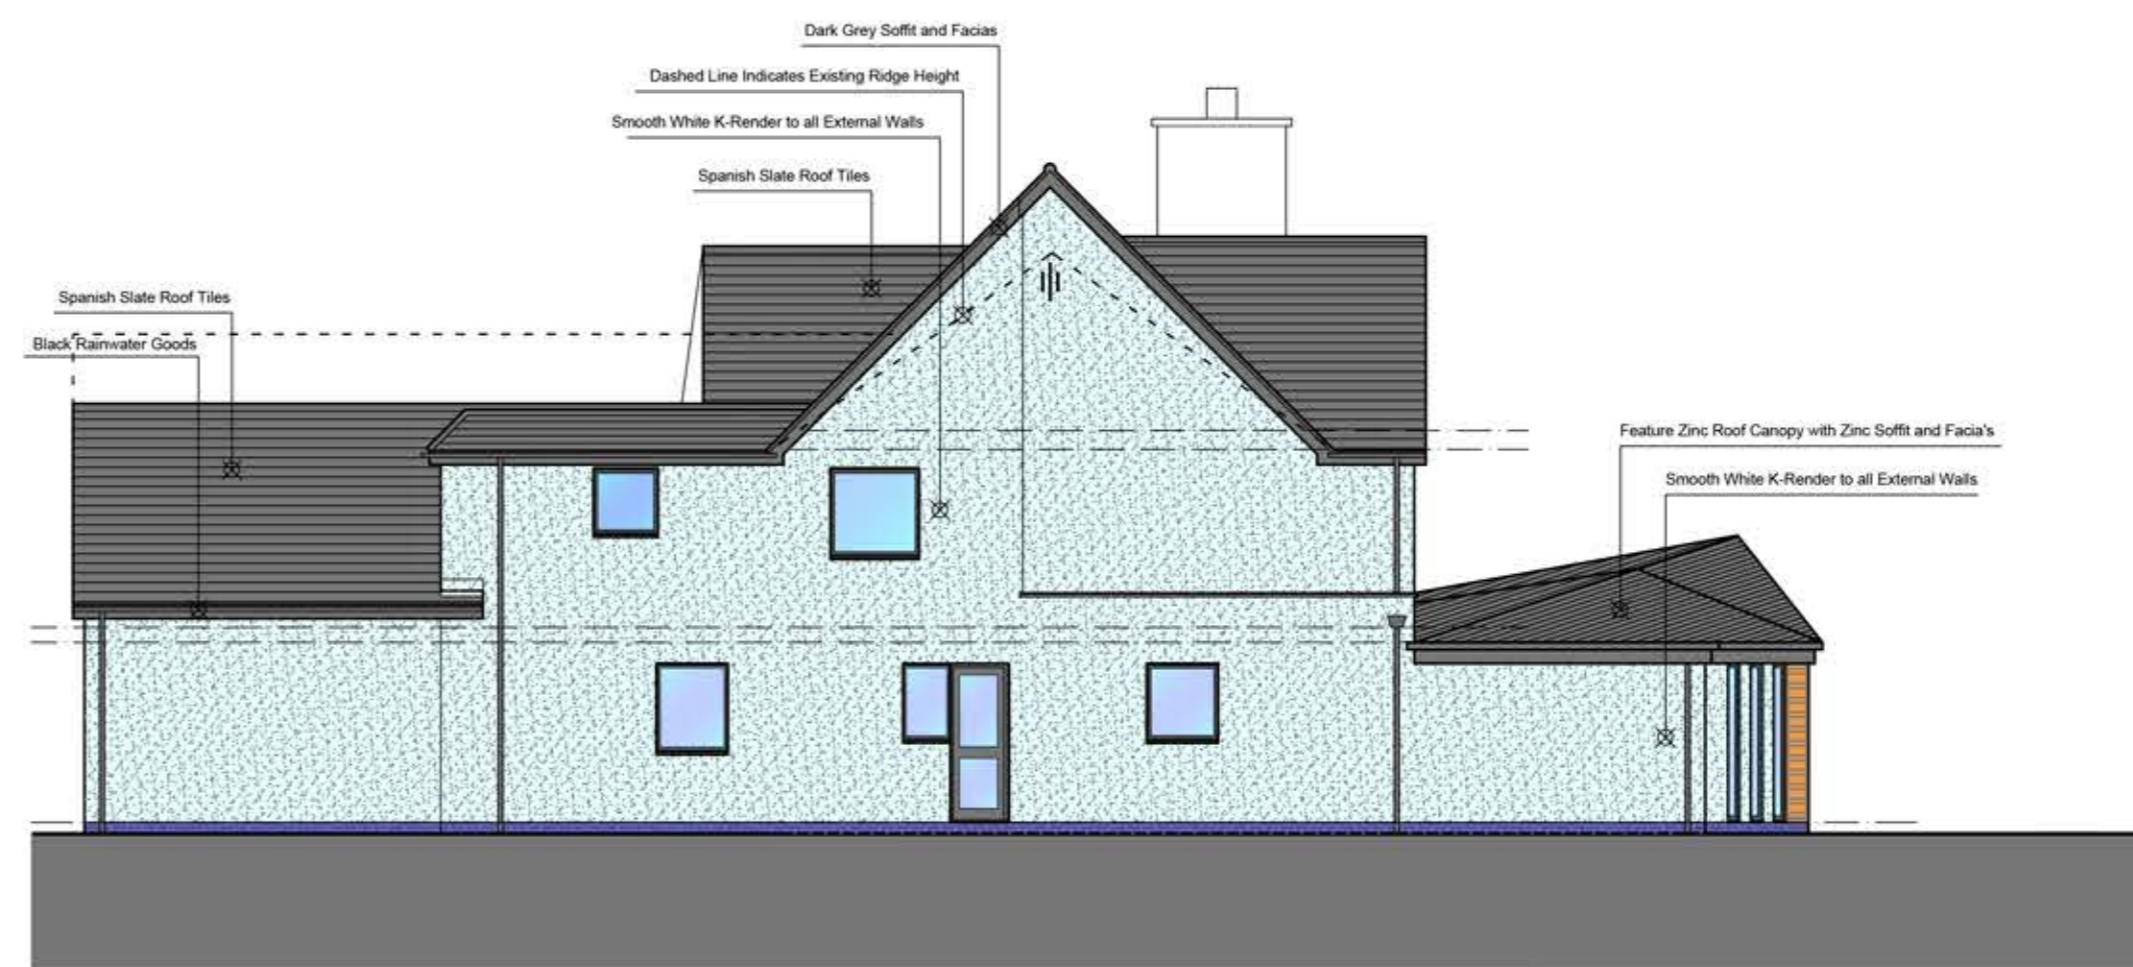

Proposed Side Elevation



Proposed Rear Elevation

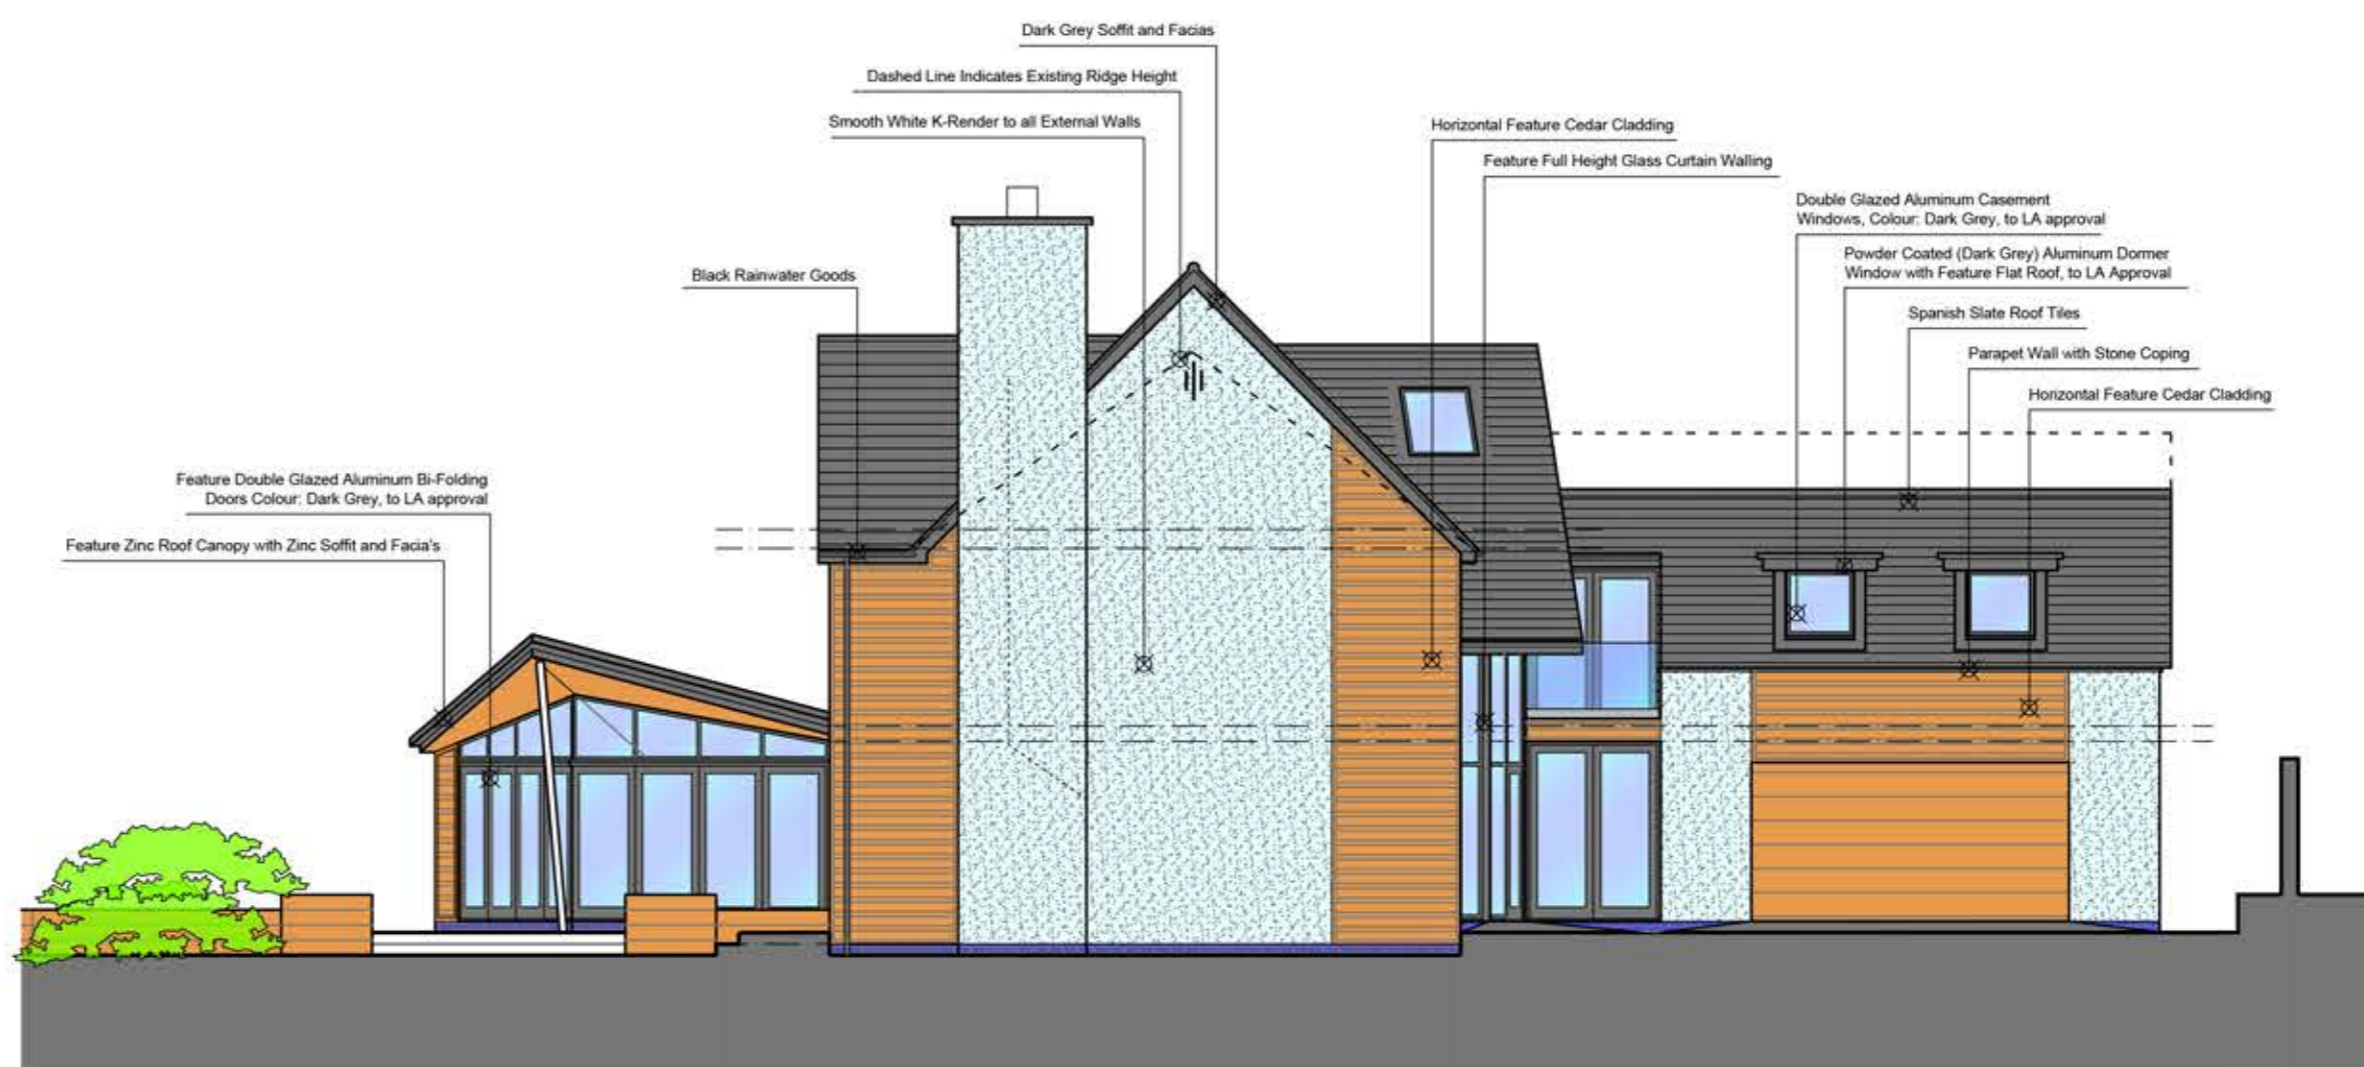

Proposed Side Elevation

Notes






Proposed Front Elevation



Proposed Side Elevation

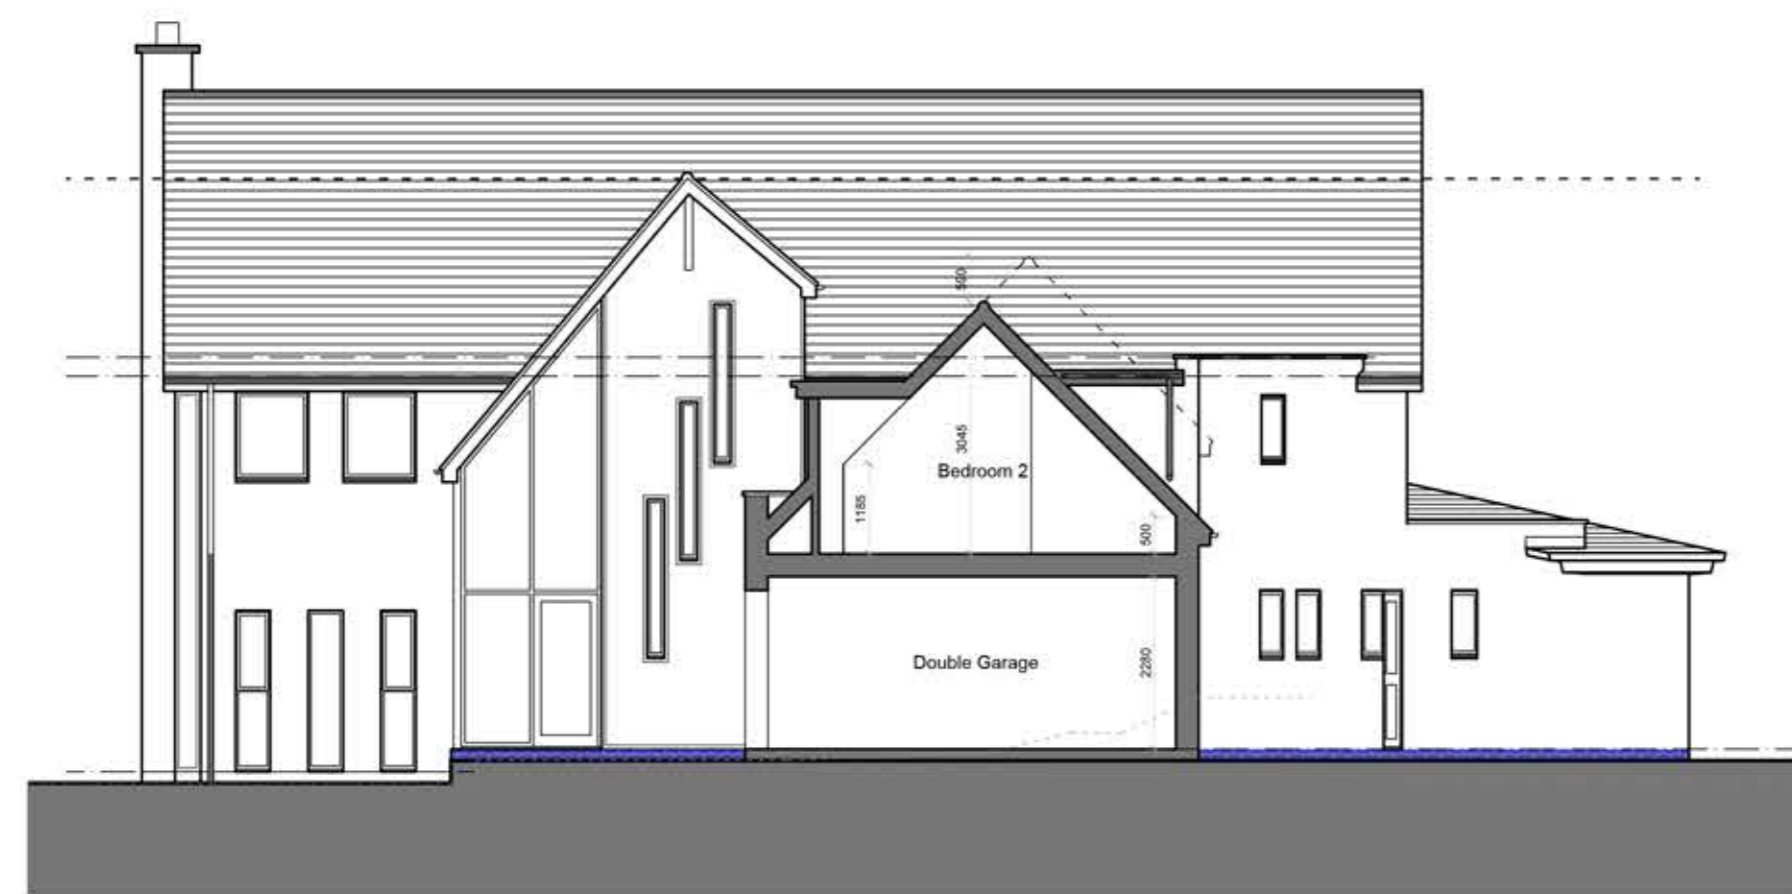

Proposed Section A-A



Proposed Section B-B

Notes






Proposed Rear Elevation



Proposed Side Elevation



Proposed Section C-C

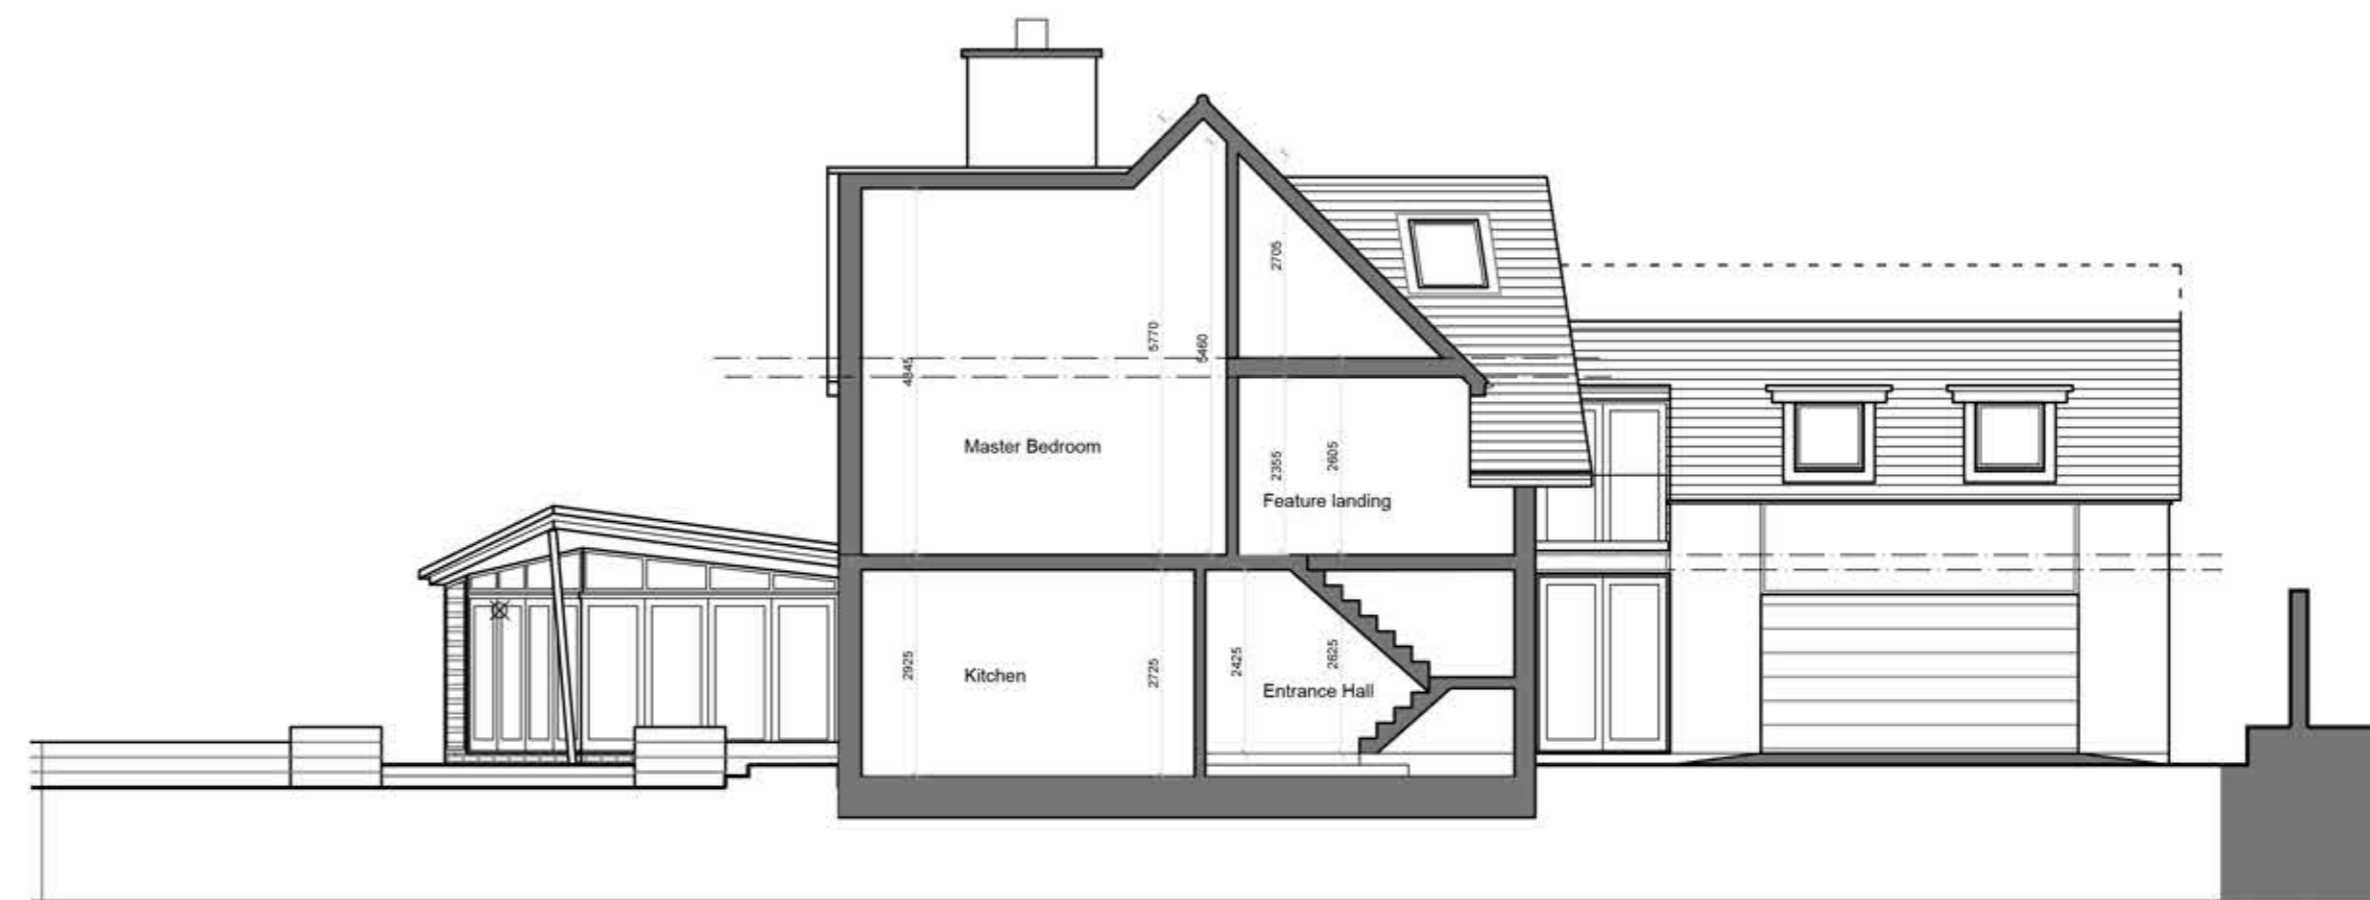

Proposed Section D-D

Notes

