


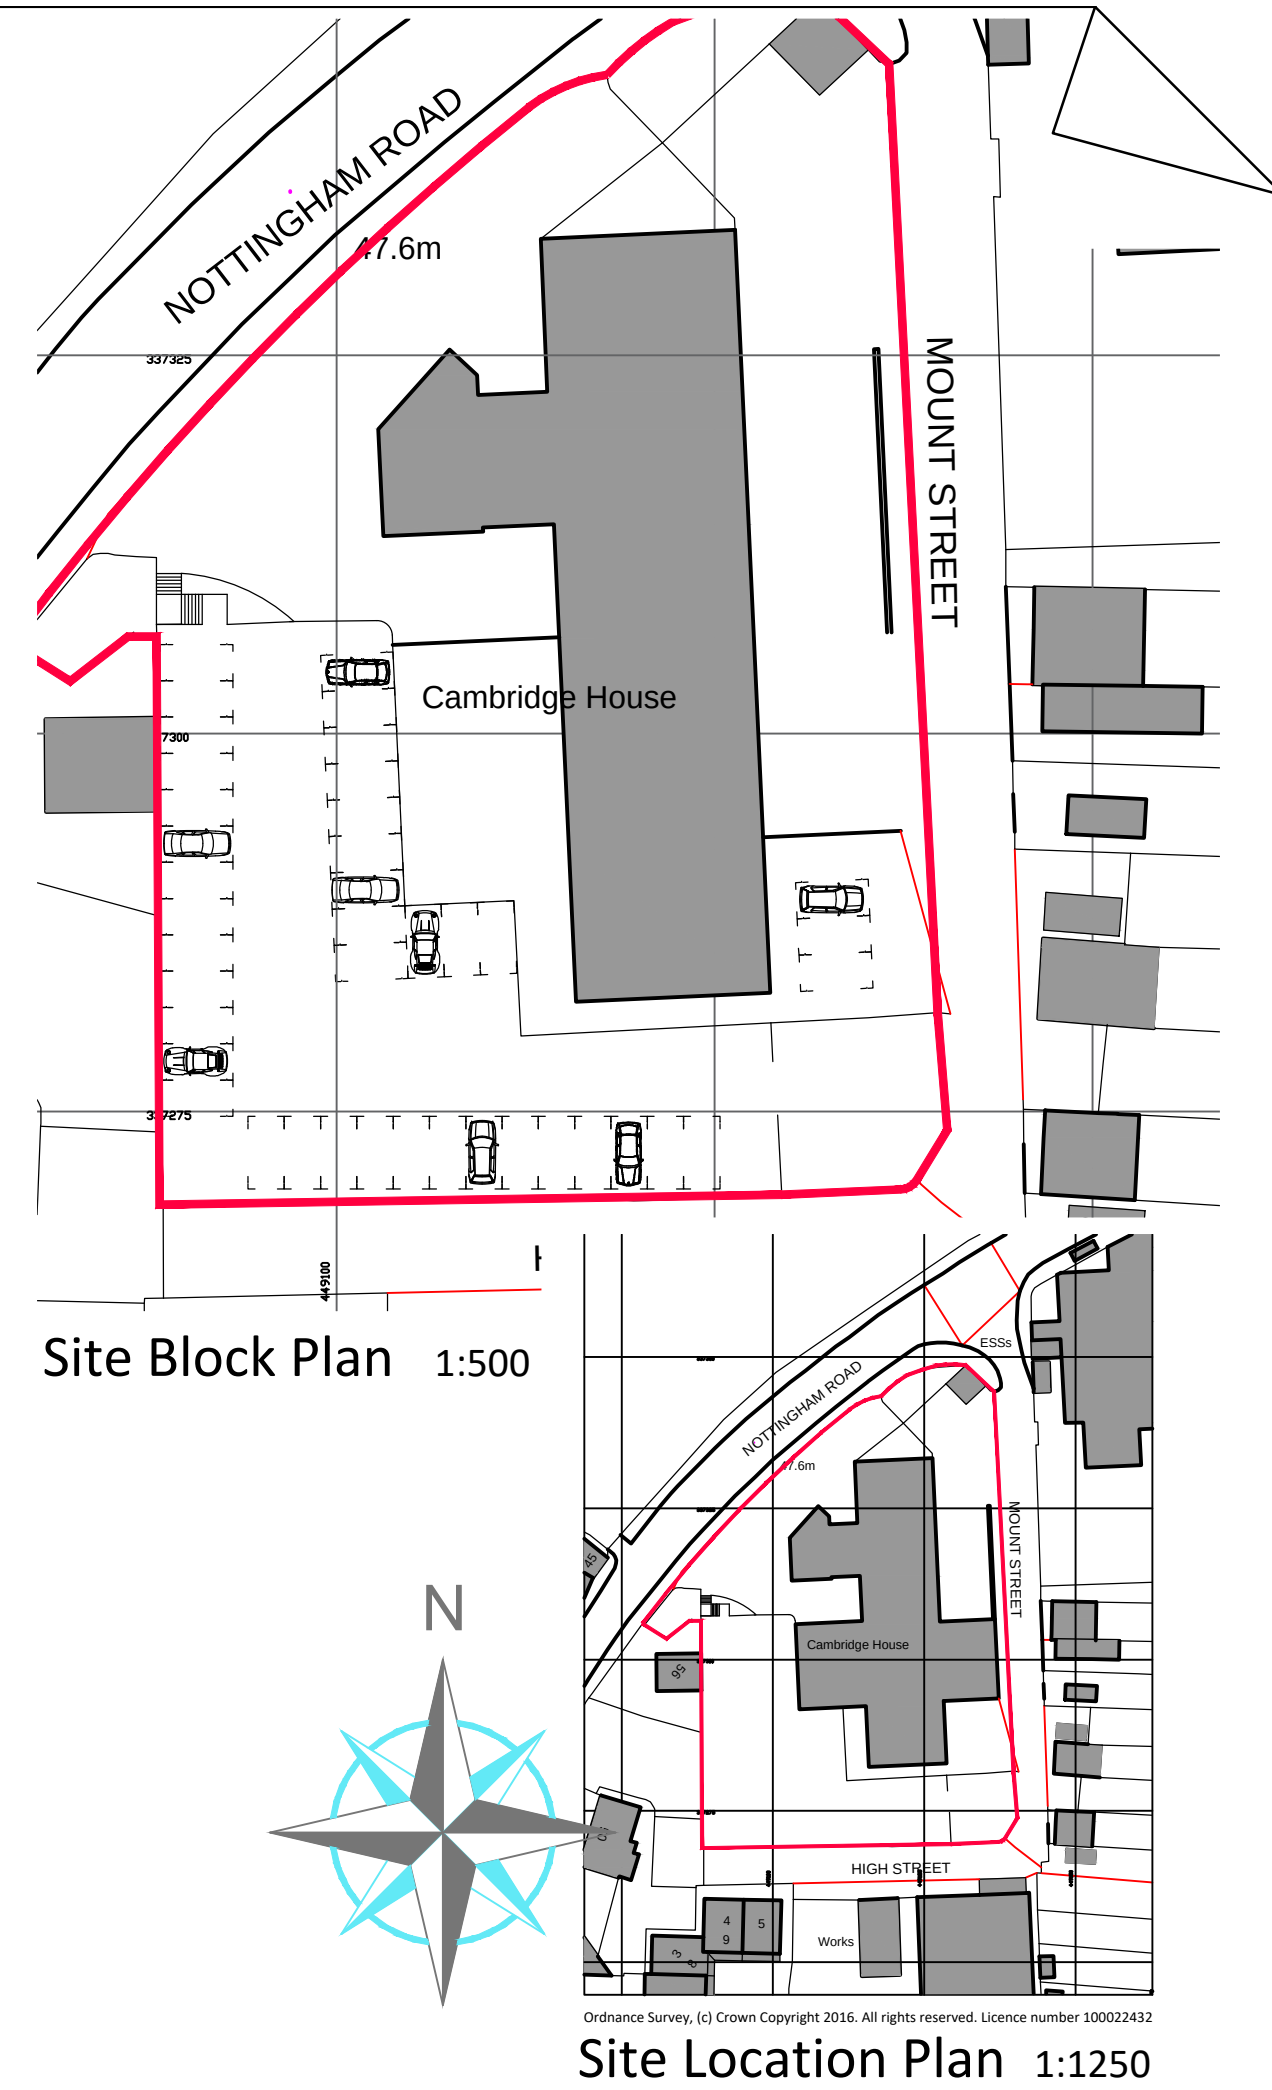


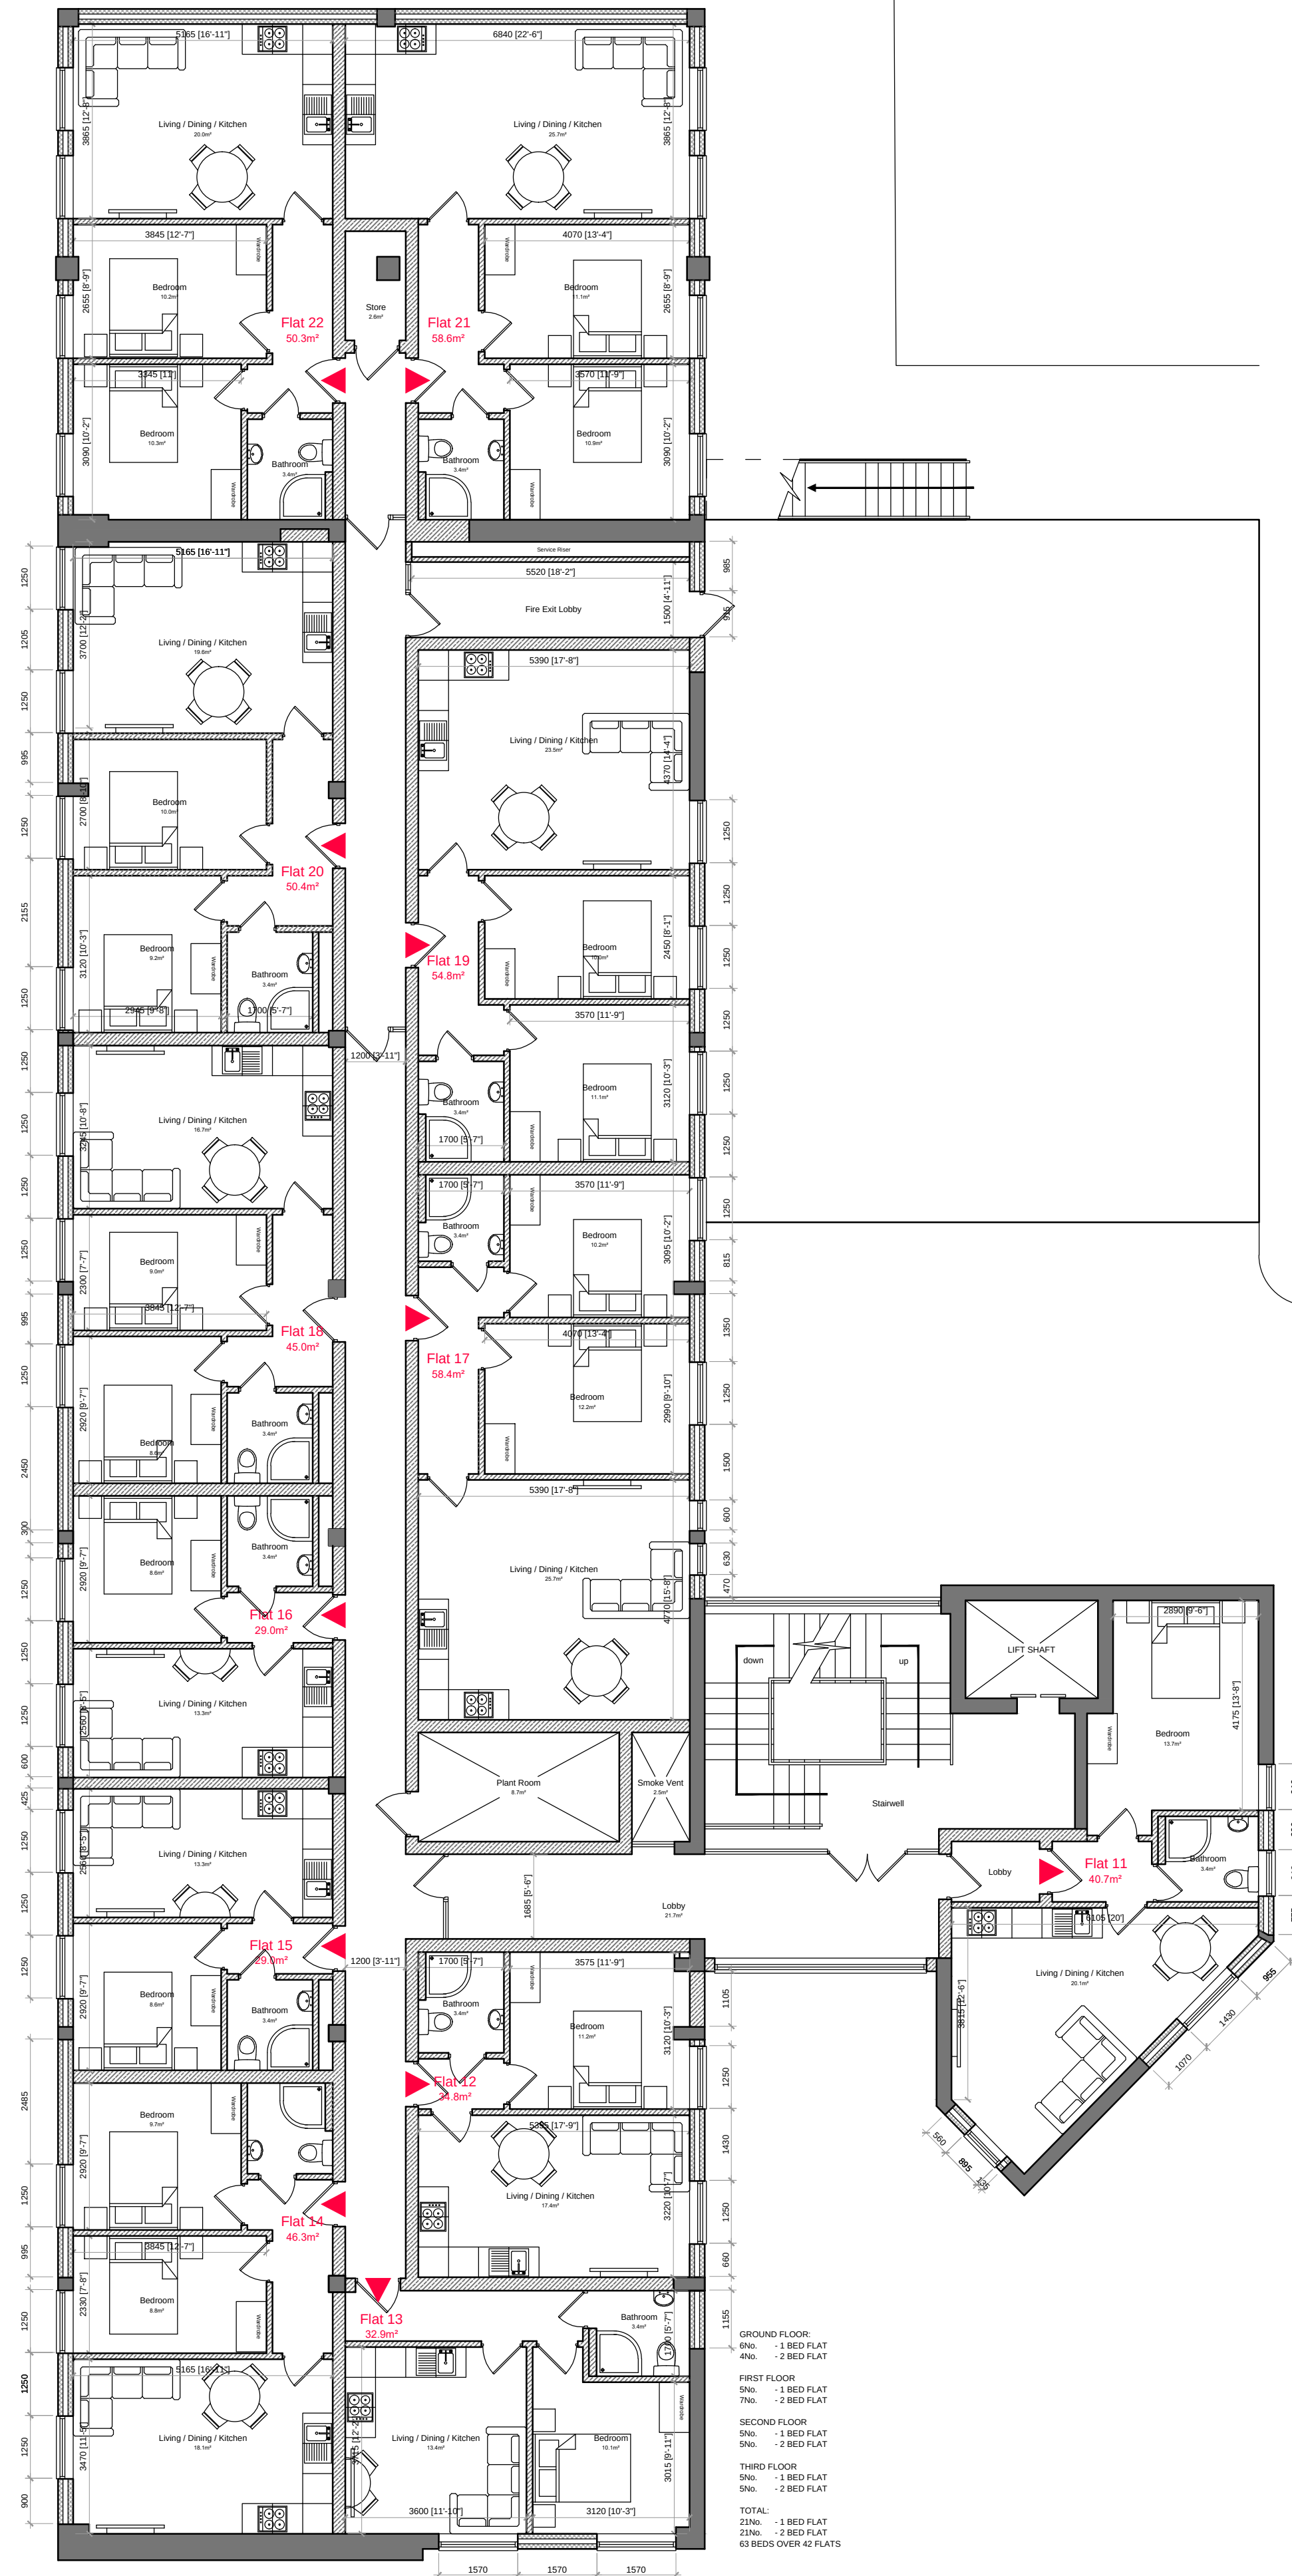


Notes

100mm

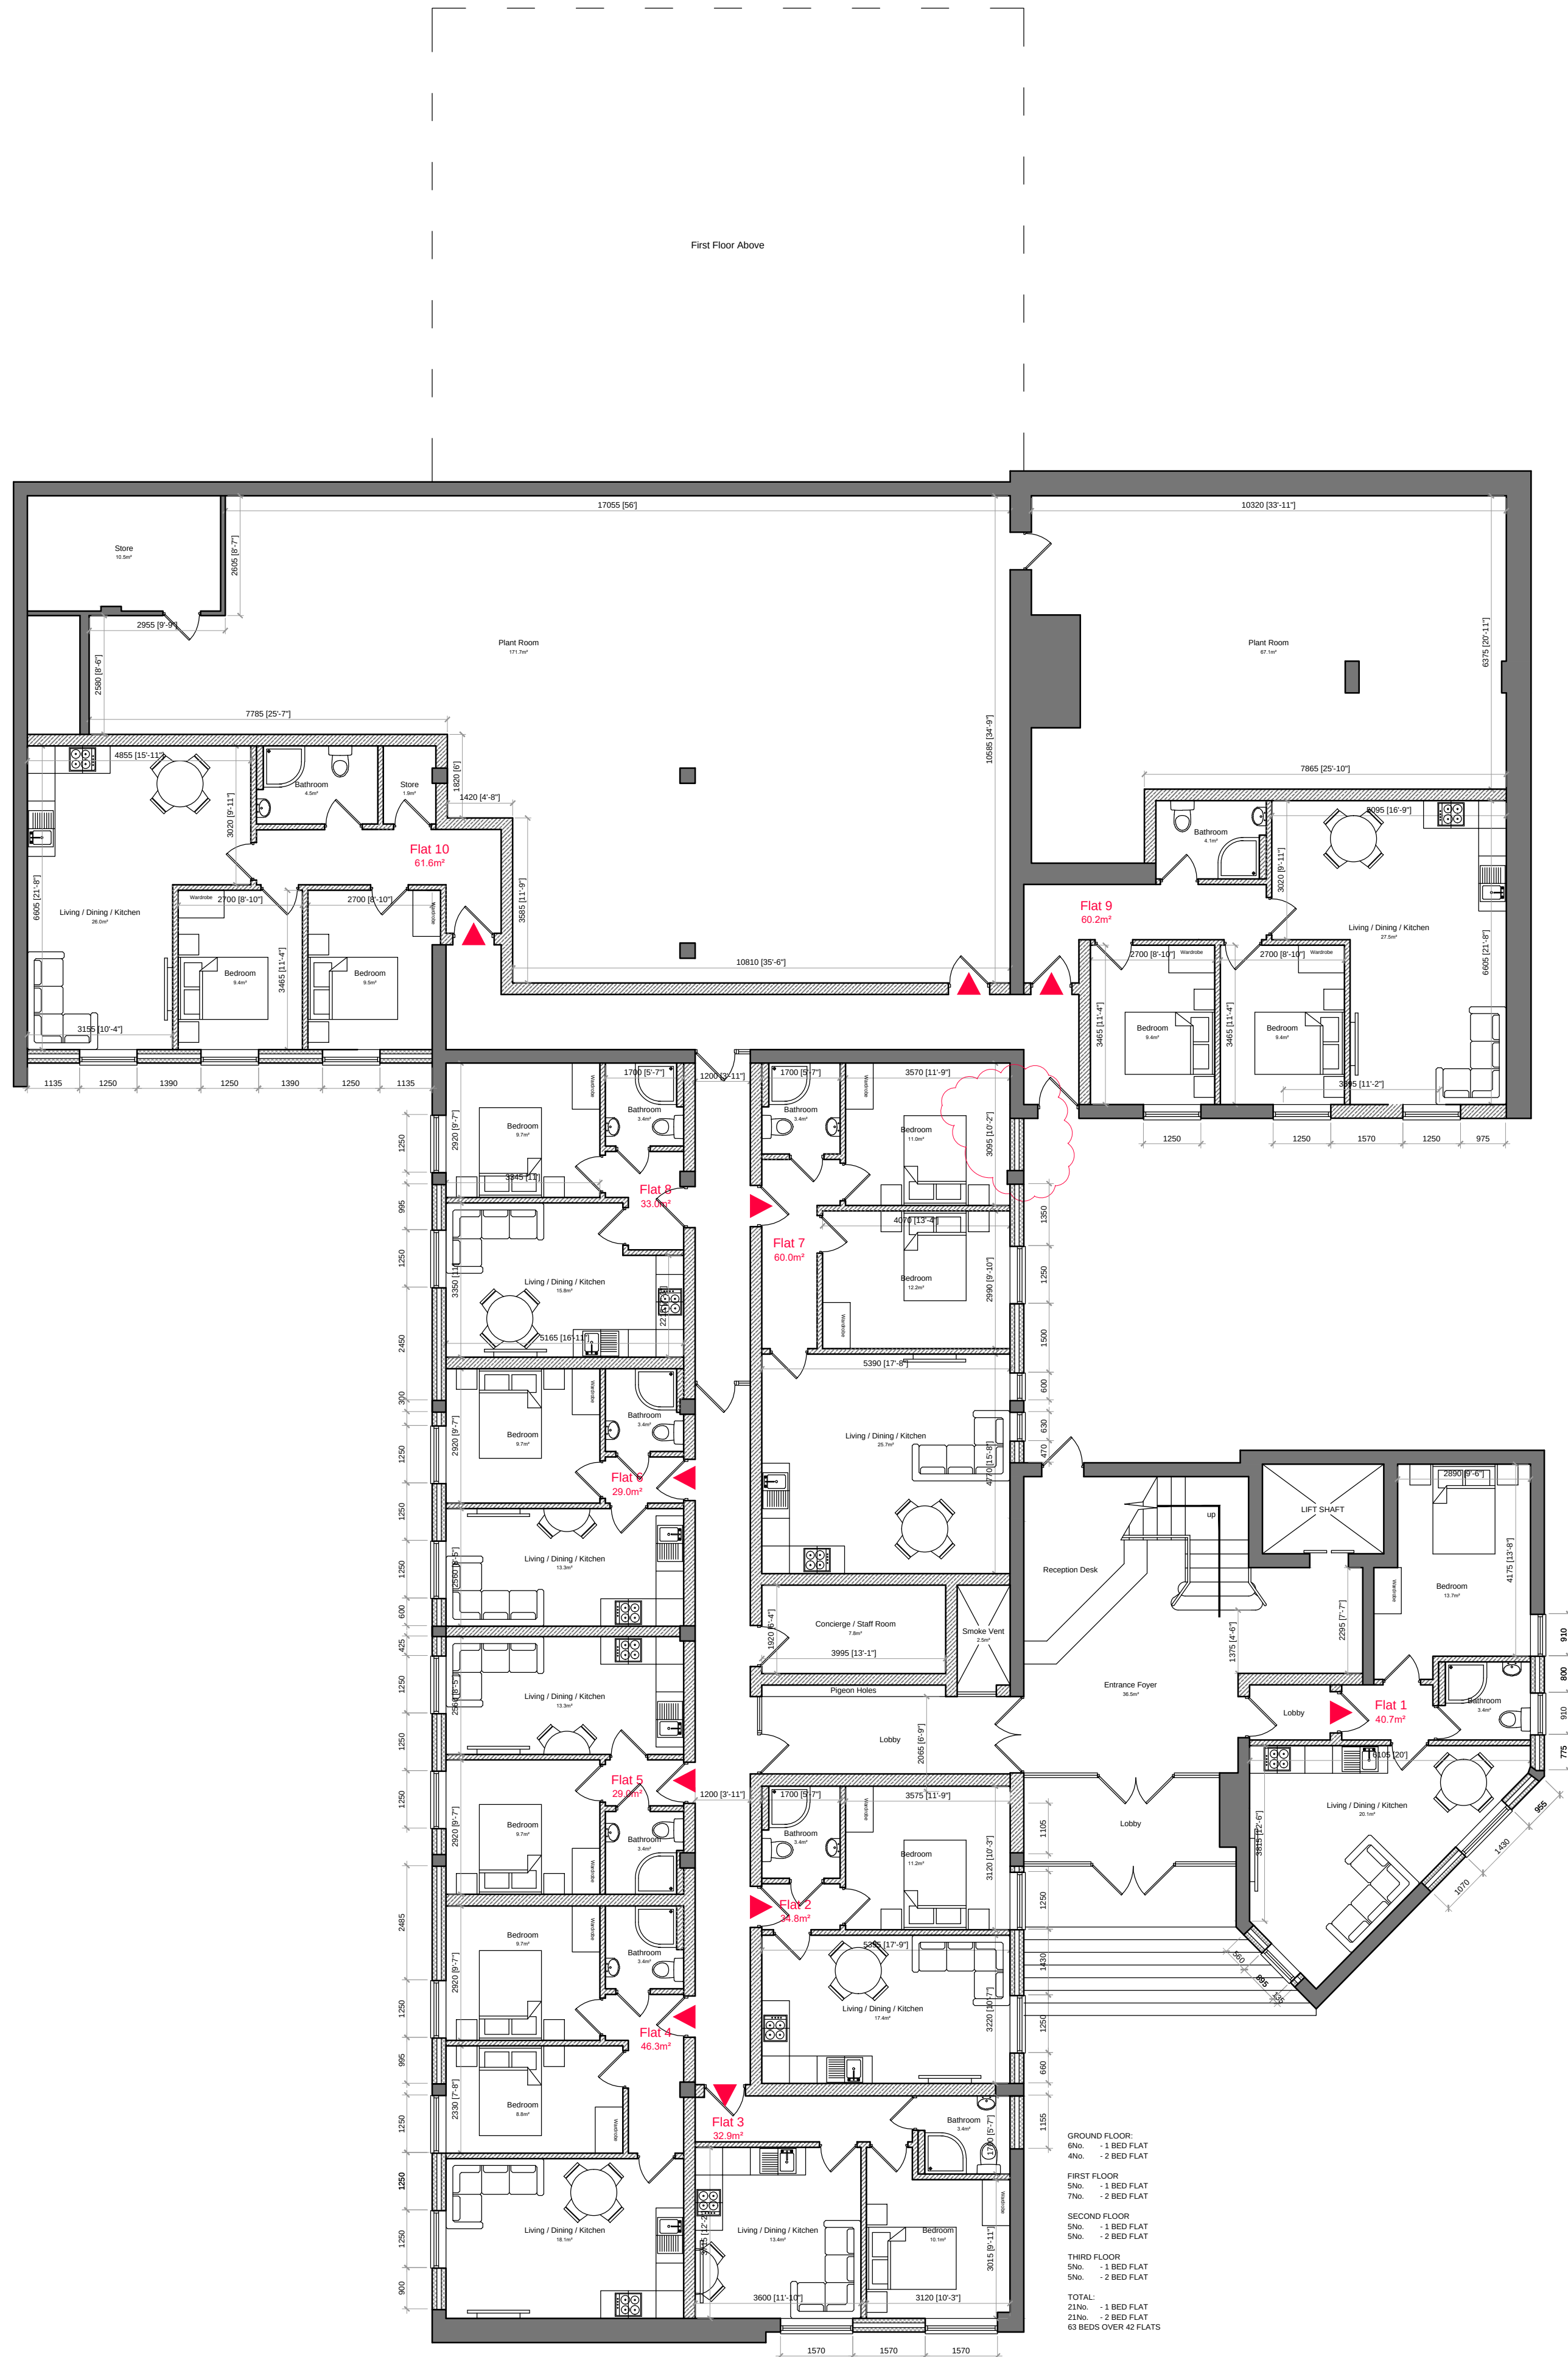

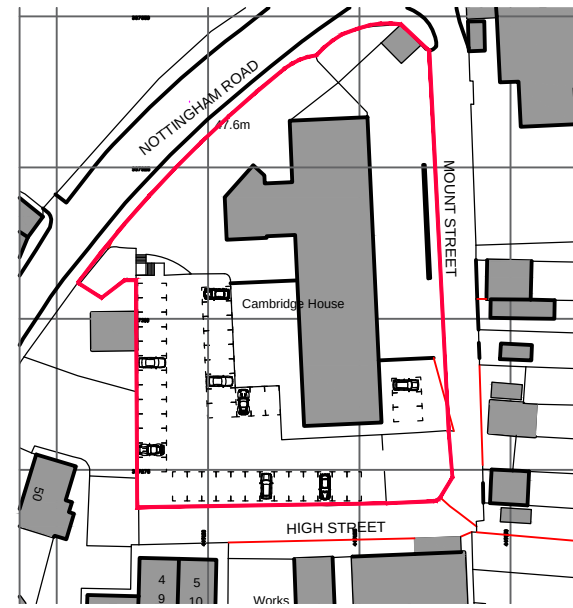


Proposed Site Location Plan 1:1250

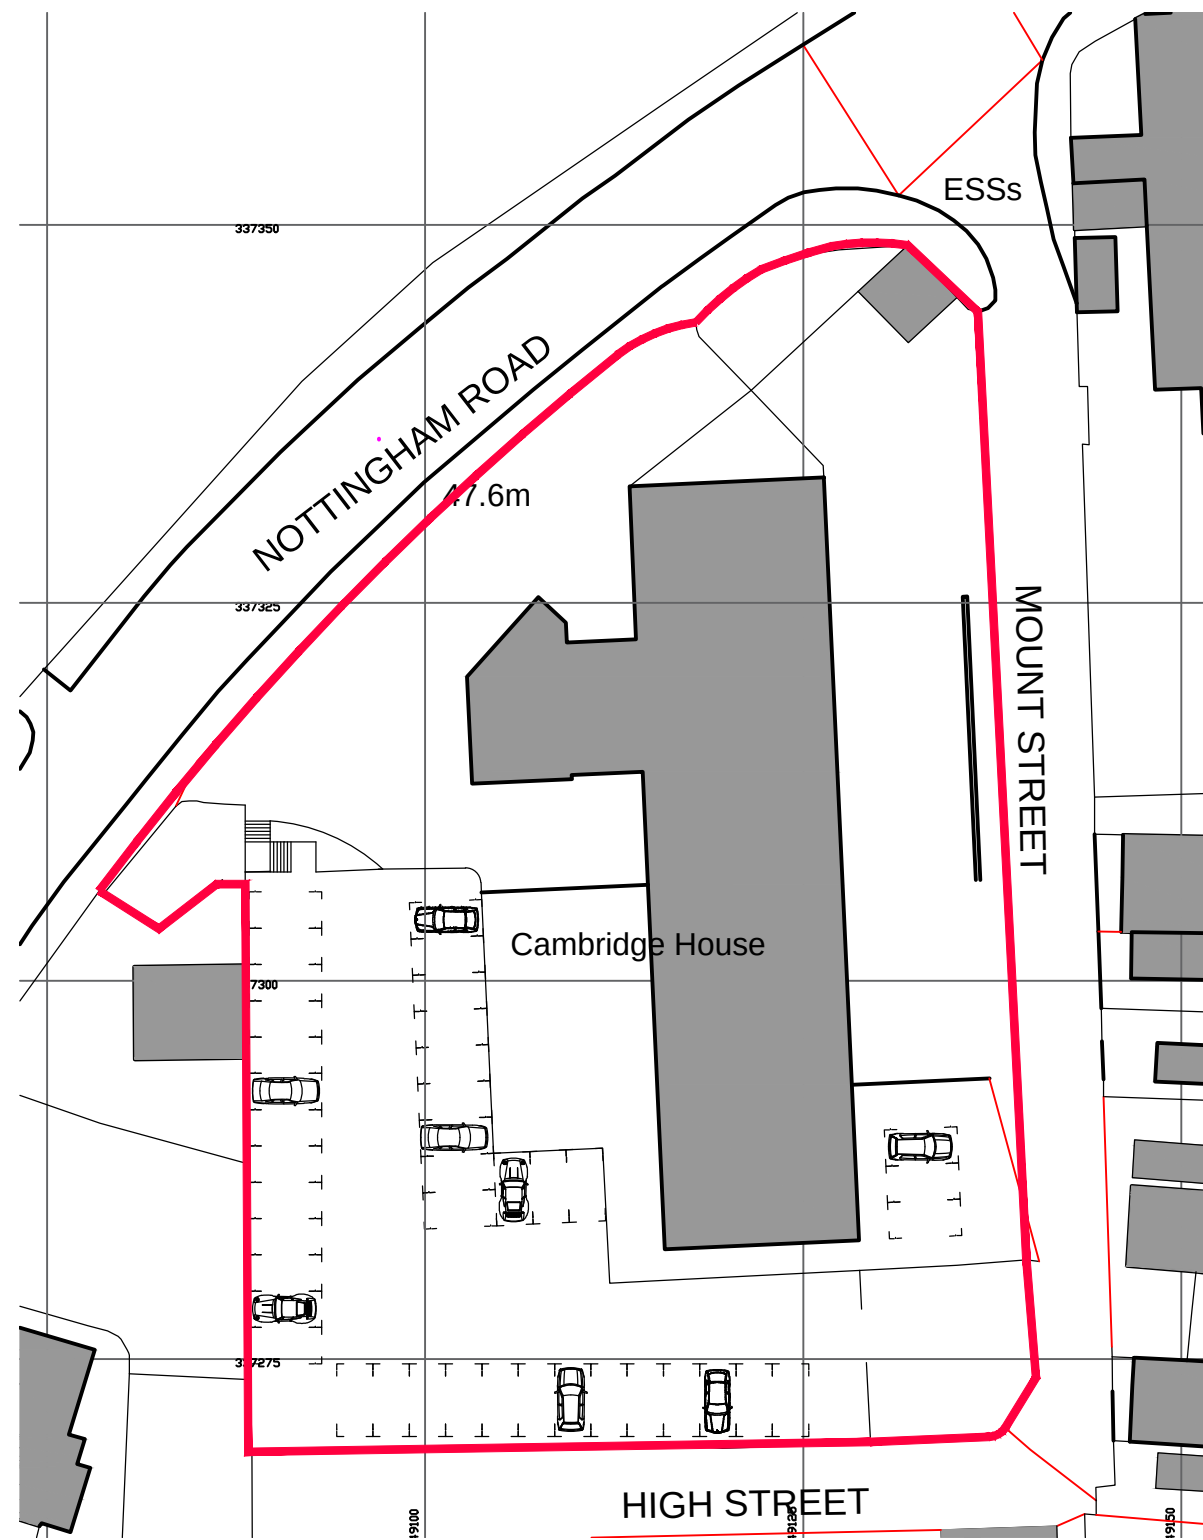


Proposed Site Block Plan 1:500

New External Stair Enclosure, Material and Finish to be confirmed

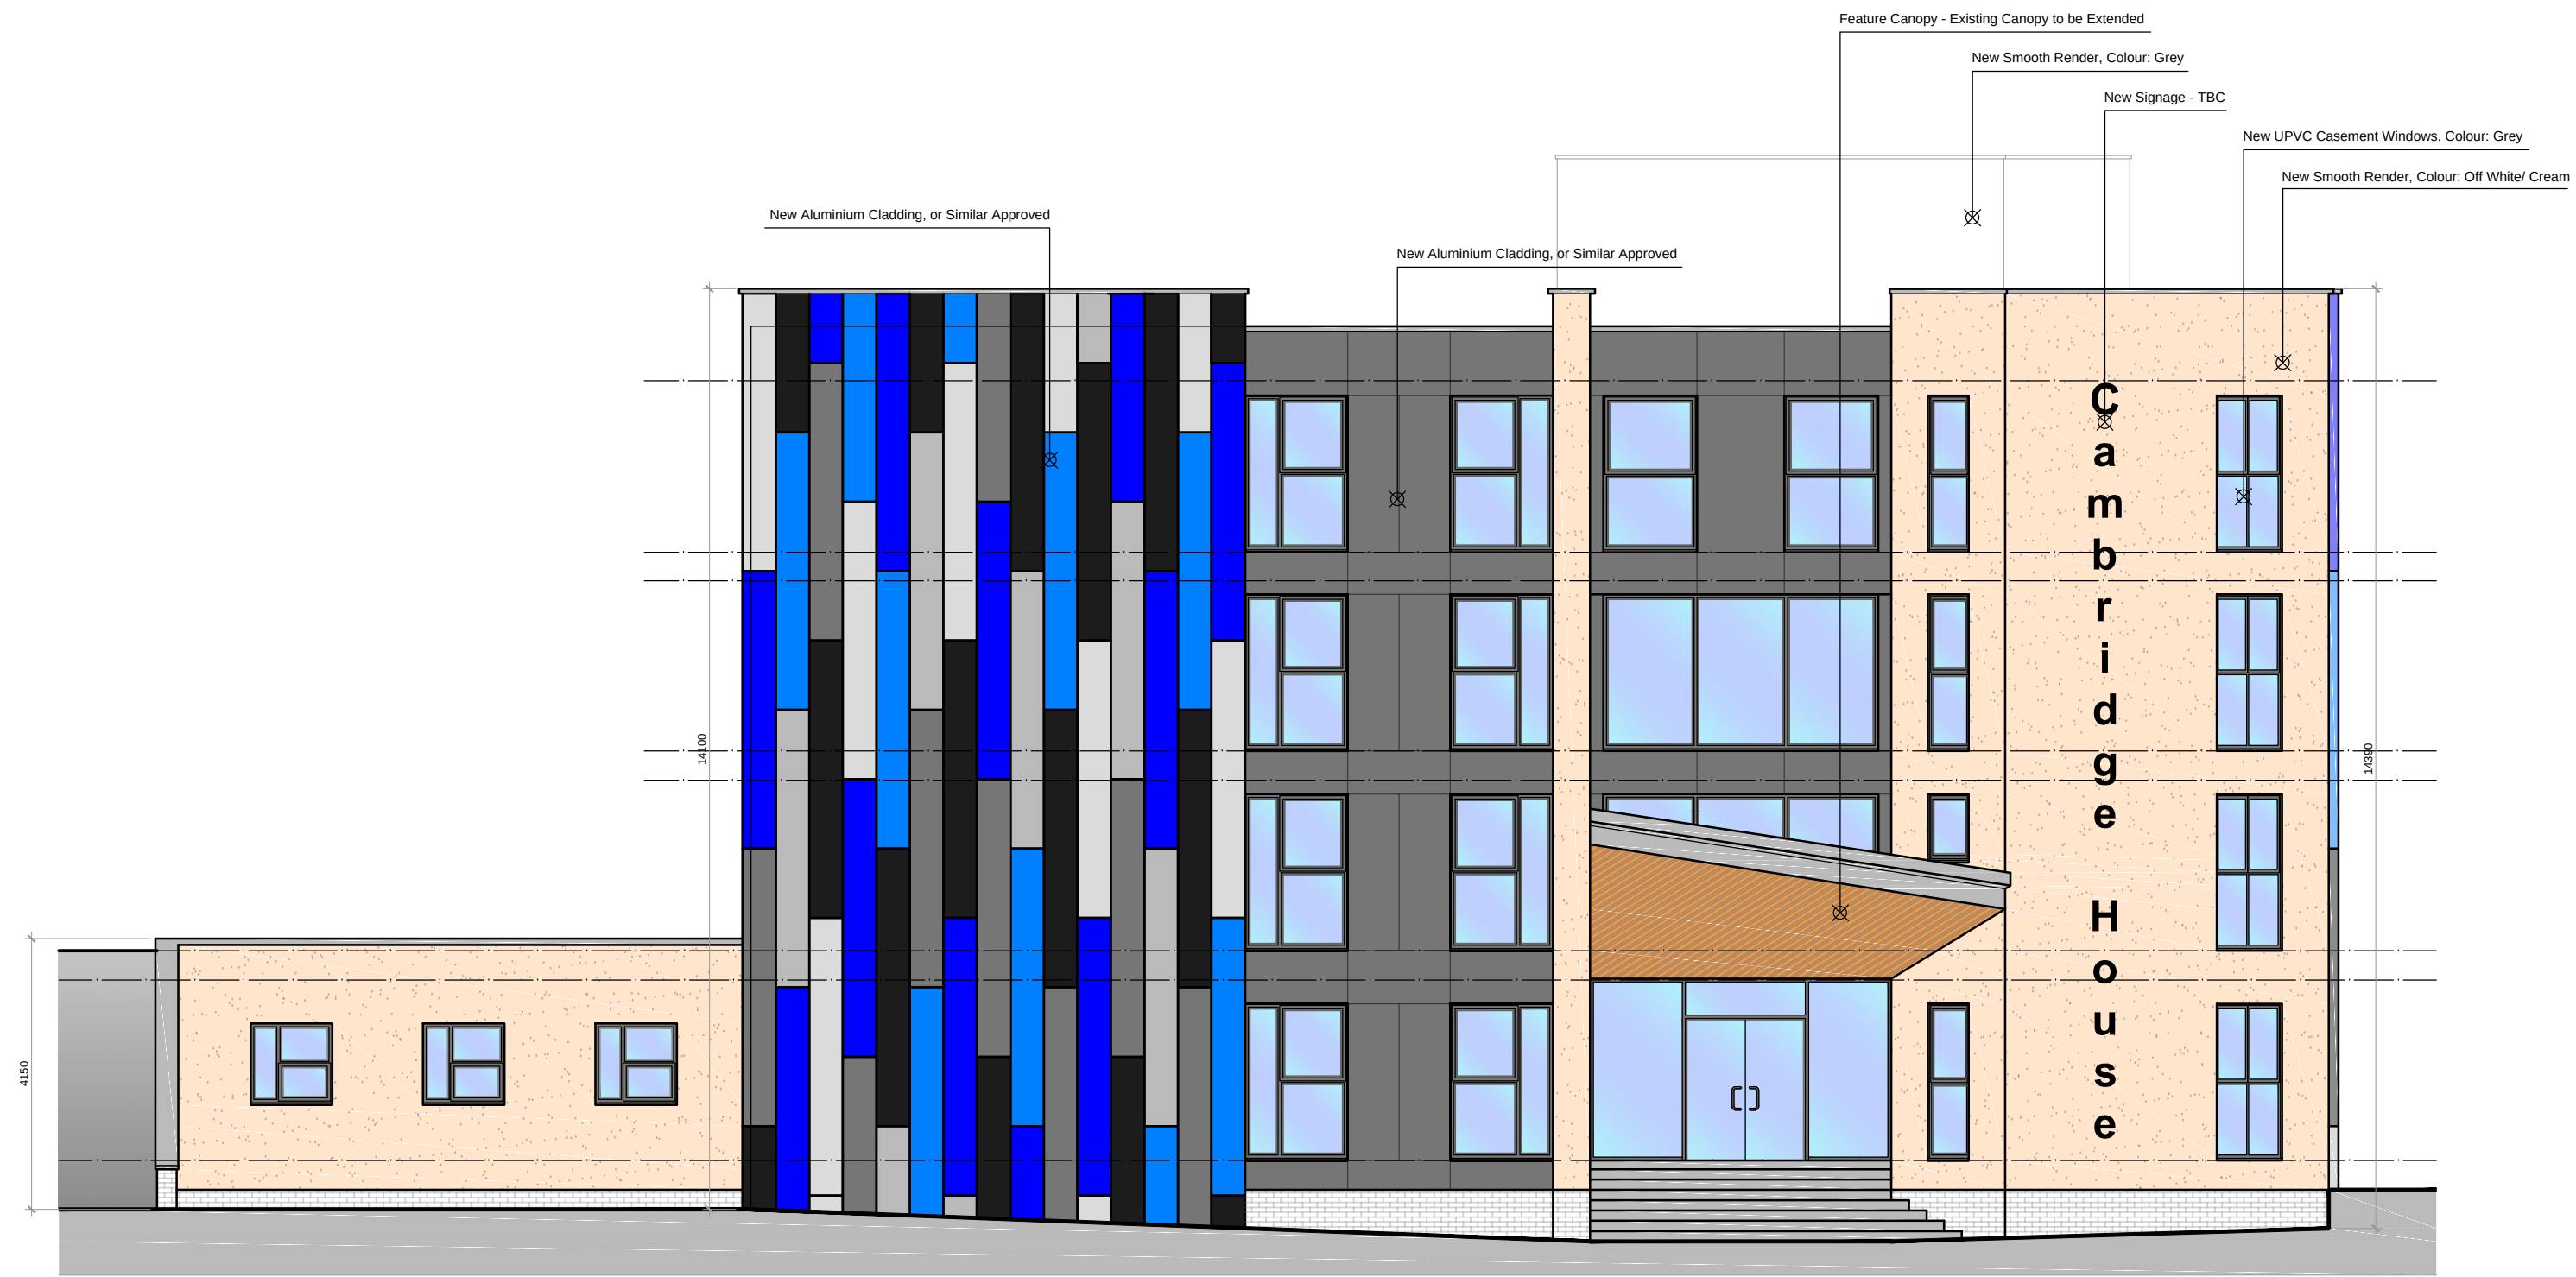

Proposed Front Elevation (Nottingham Road)

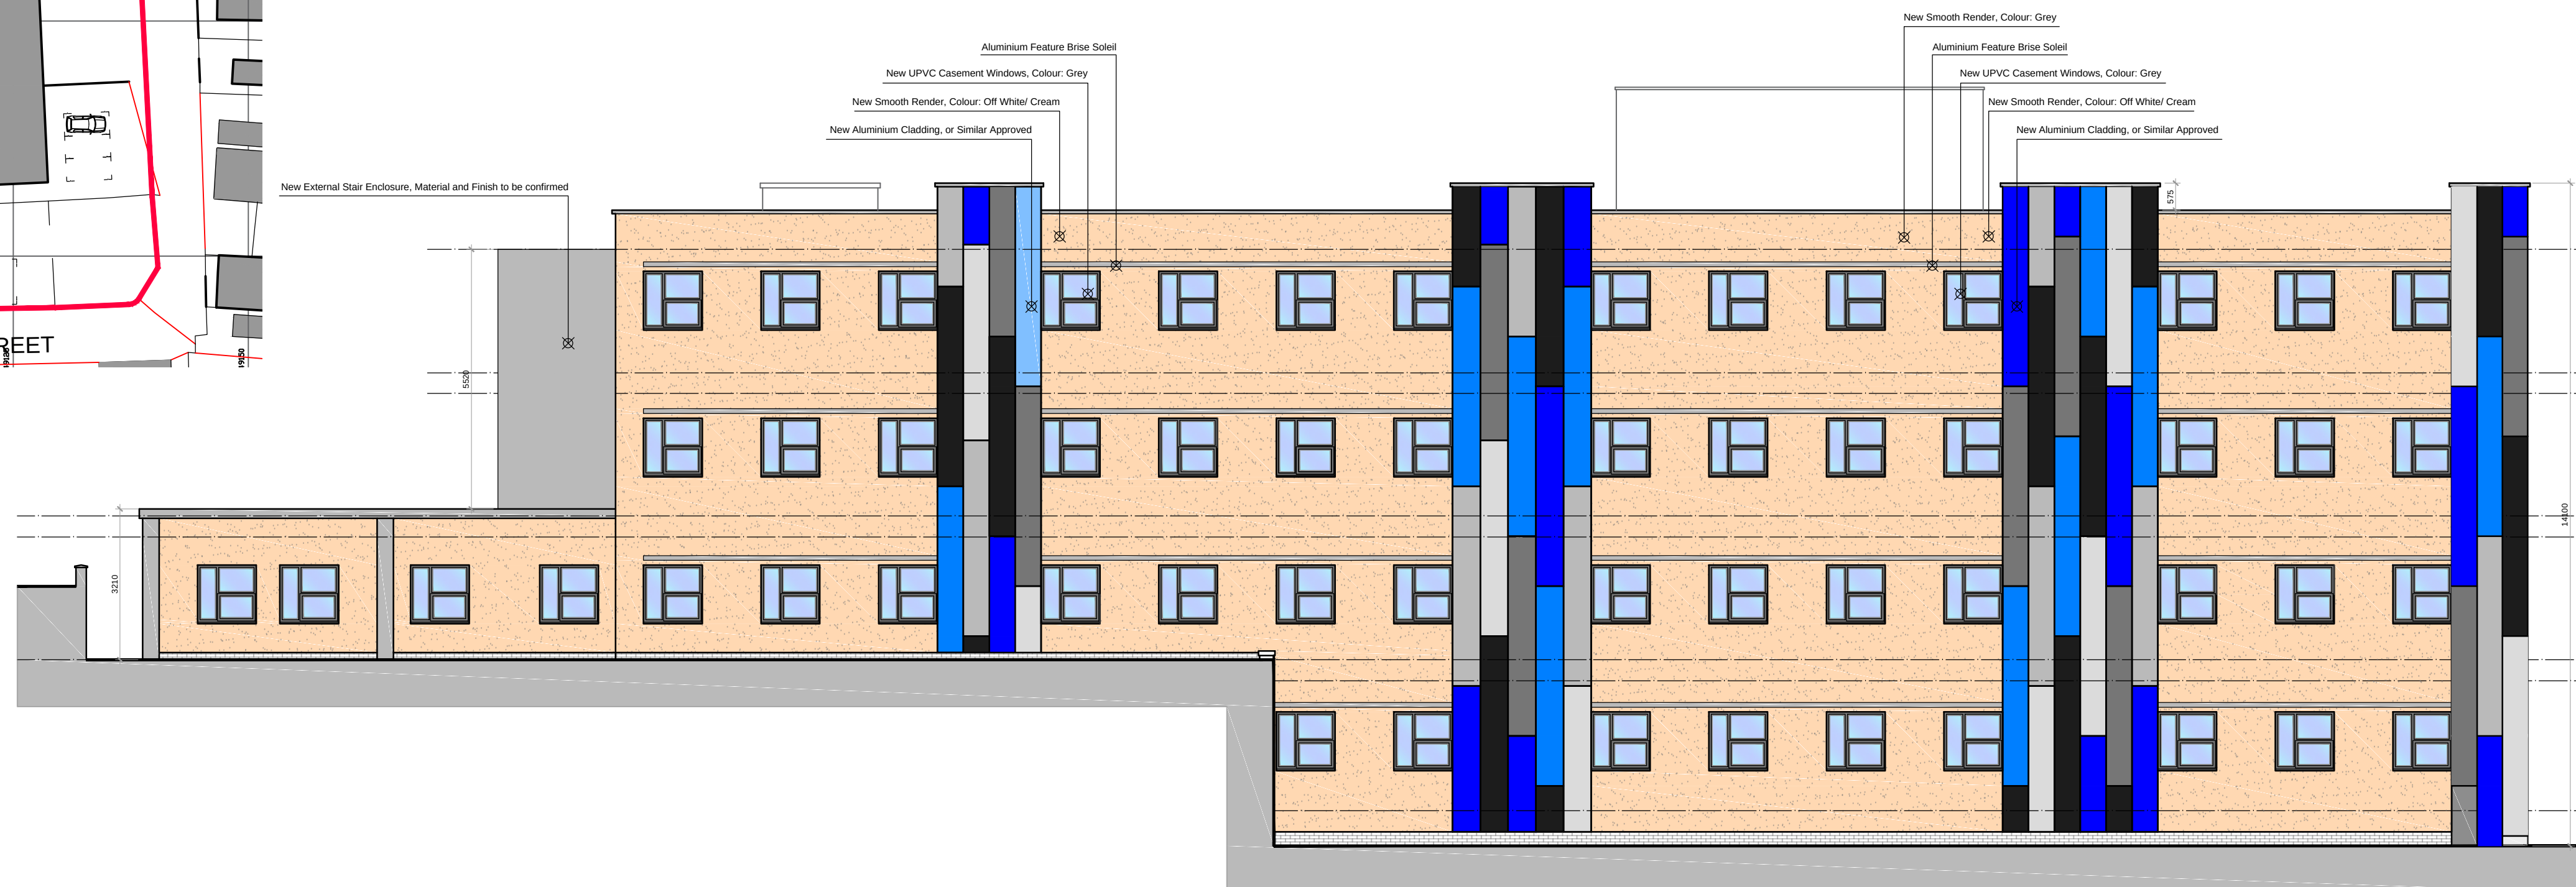

Proposed Side Elevation (Mount Street)

Notes

500mm