



Proposed OS Plan 1:1250




Proposed Site Block Plan 1:500




Proposed Front Elevation




Proposed Side Elevation

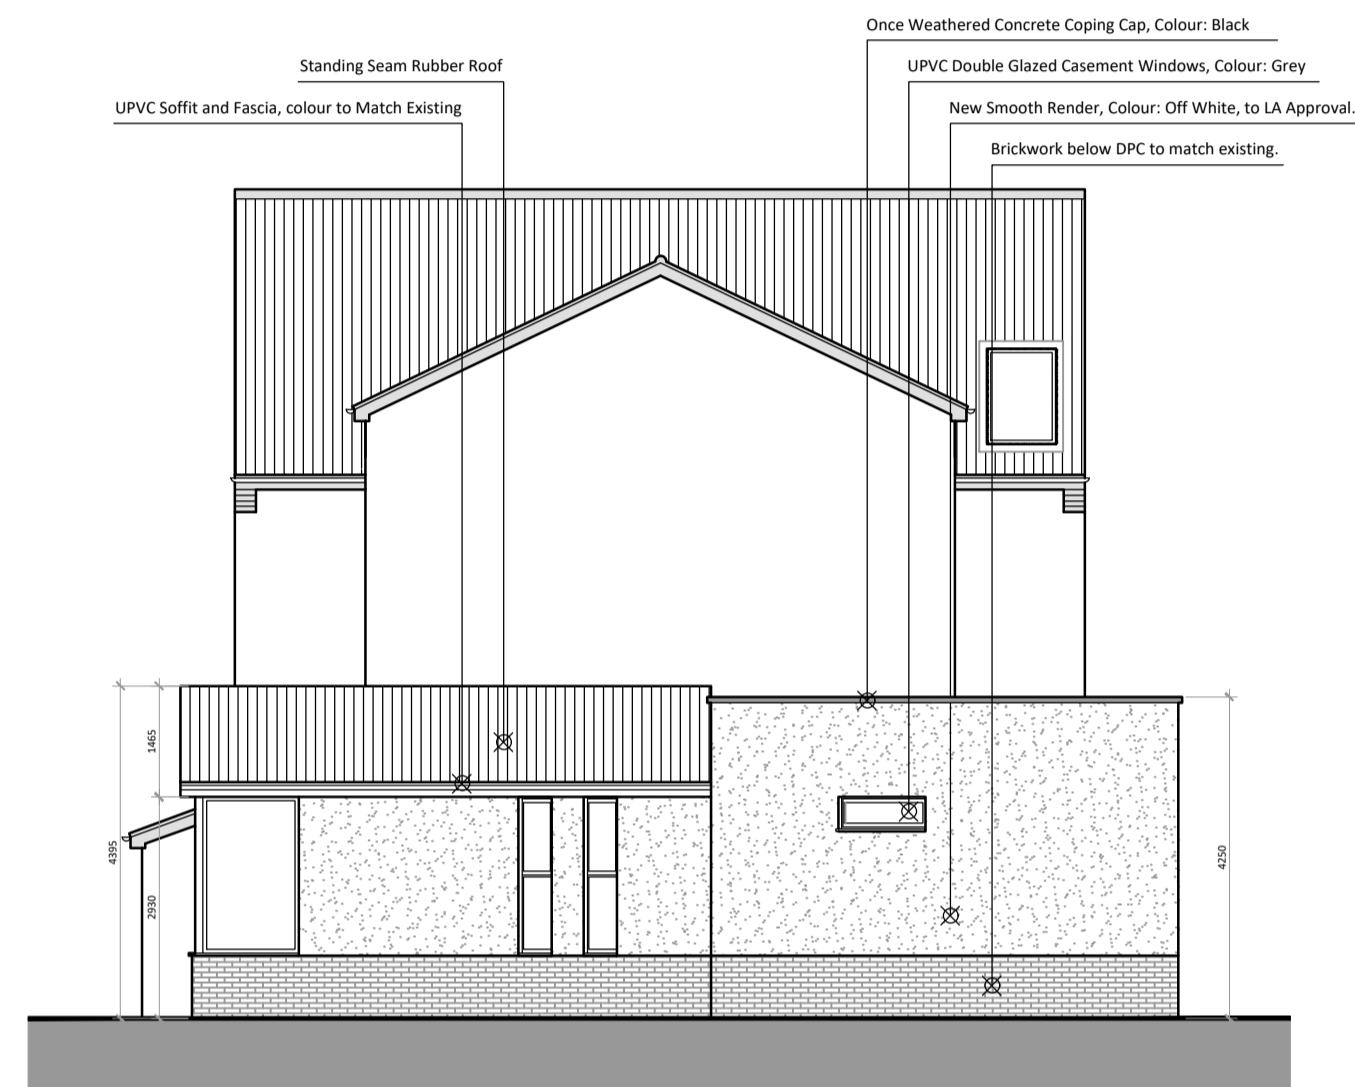

Proposed Rear Elevation

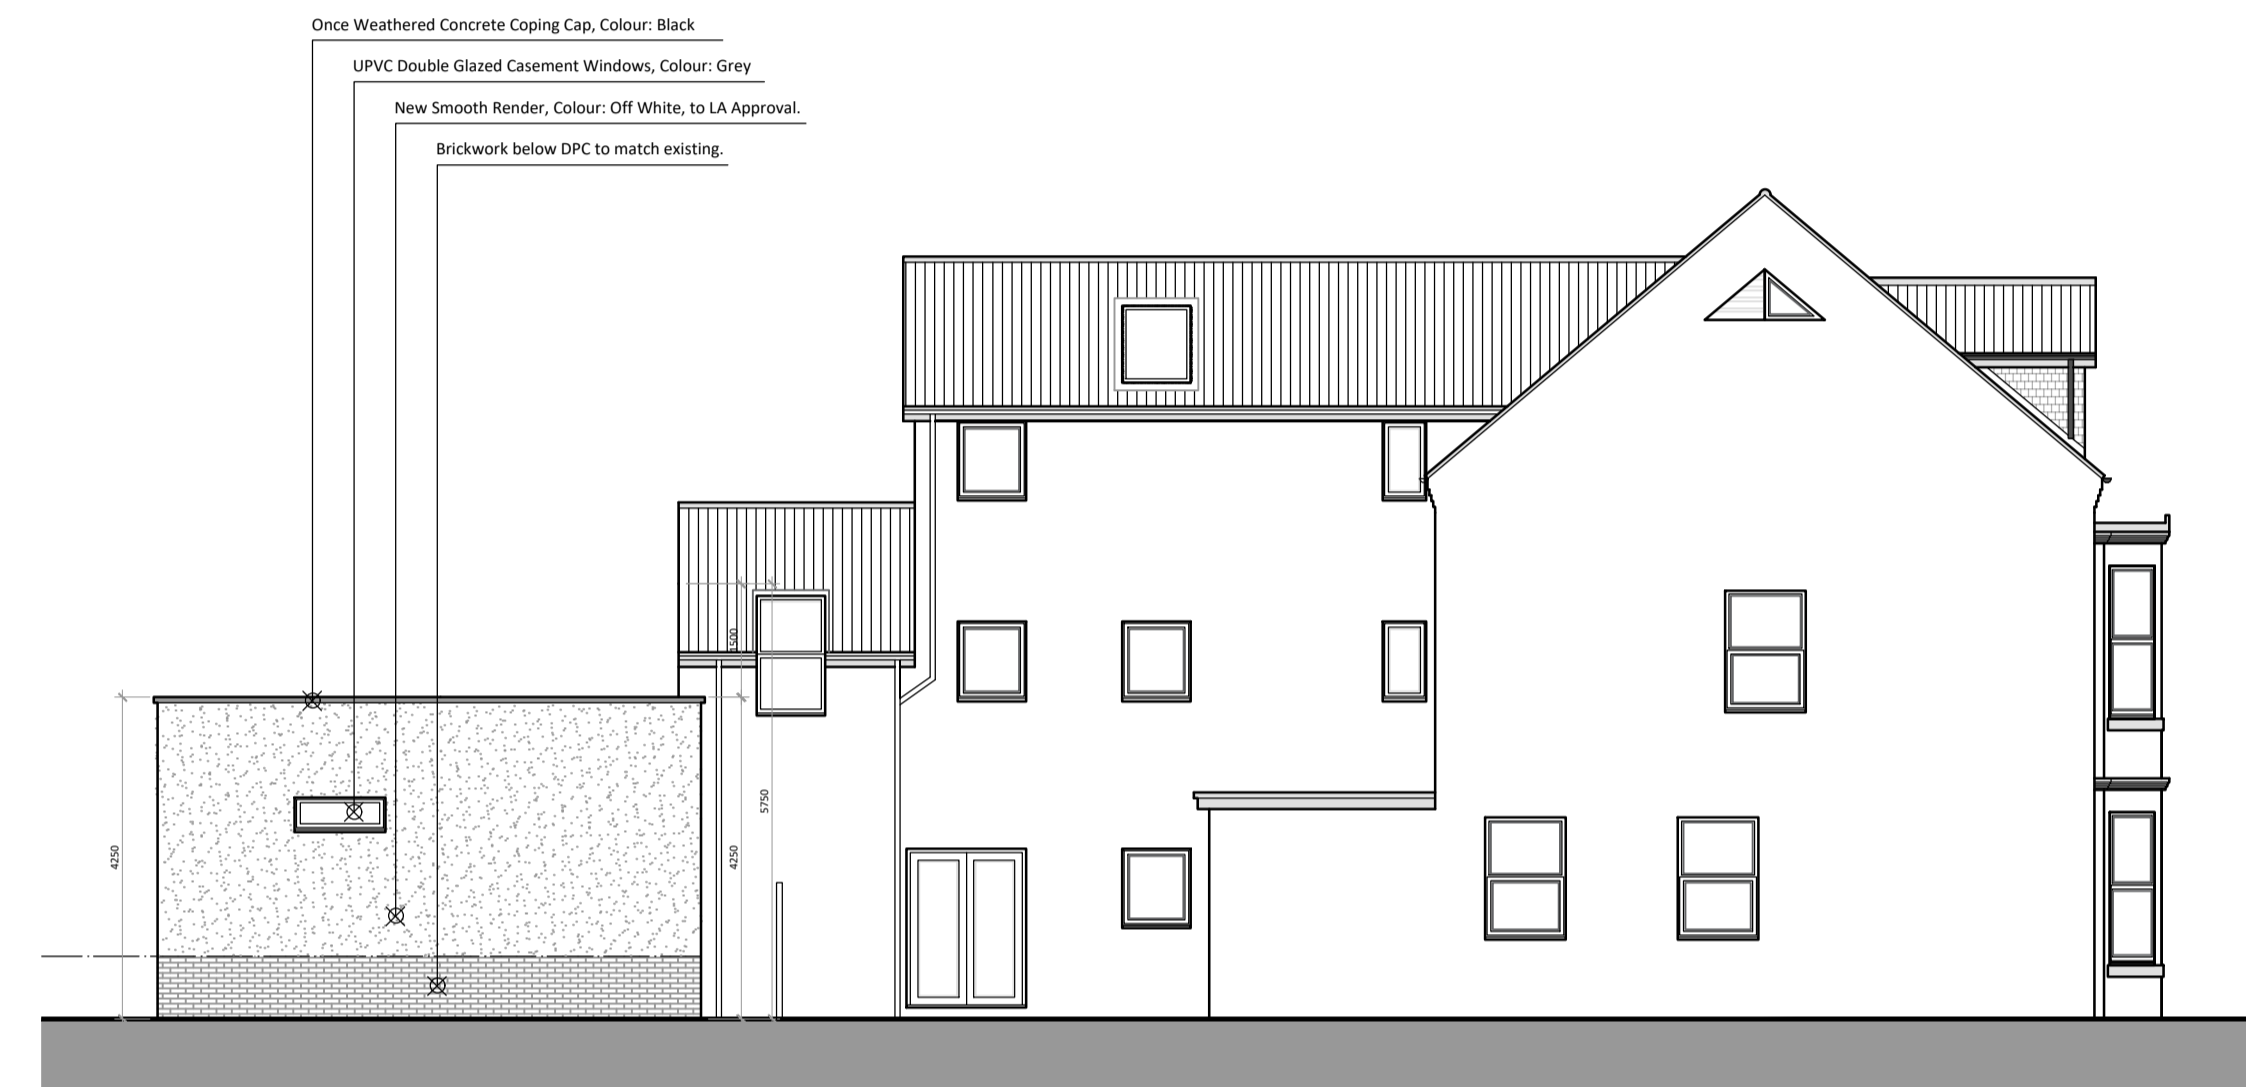

Proposed Side Elevation

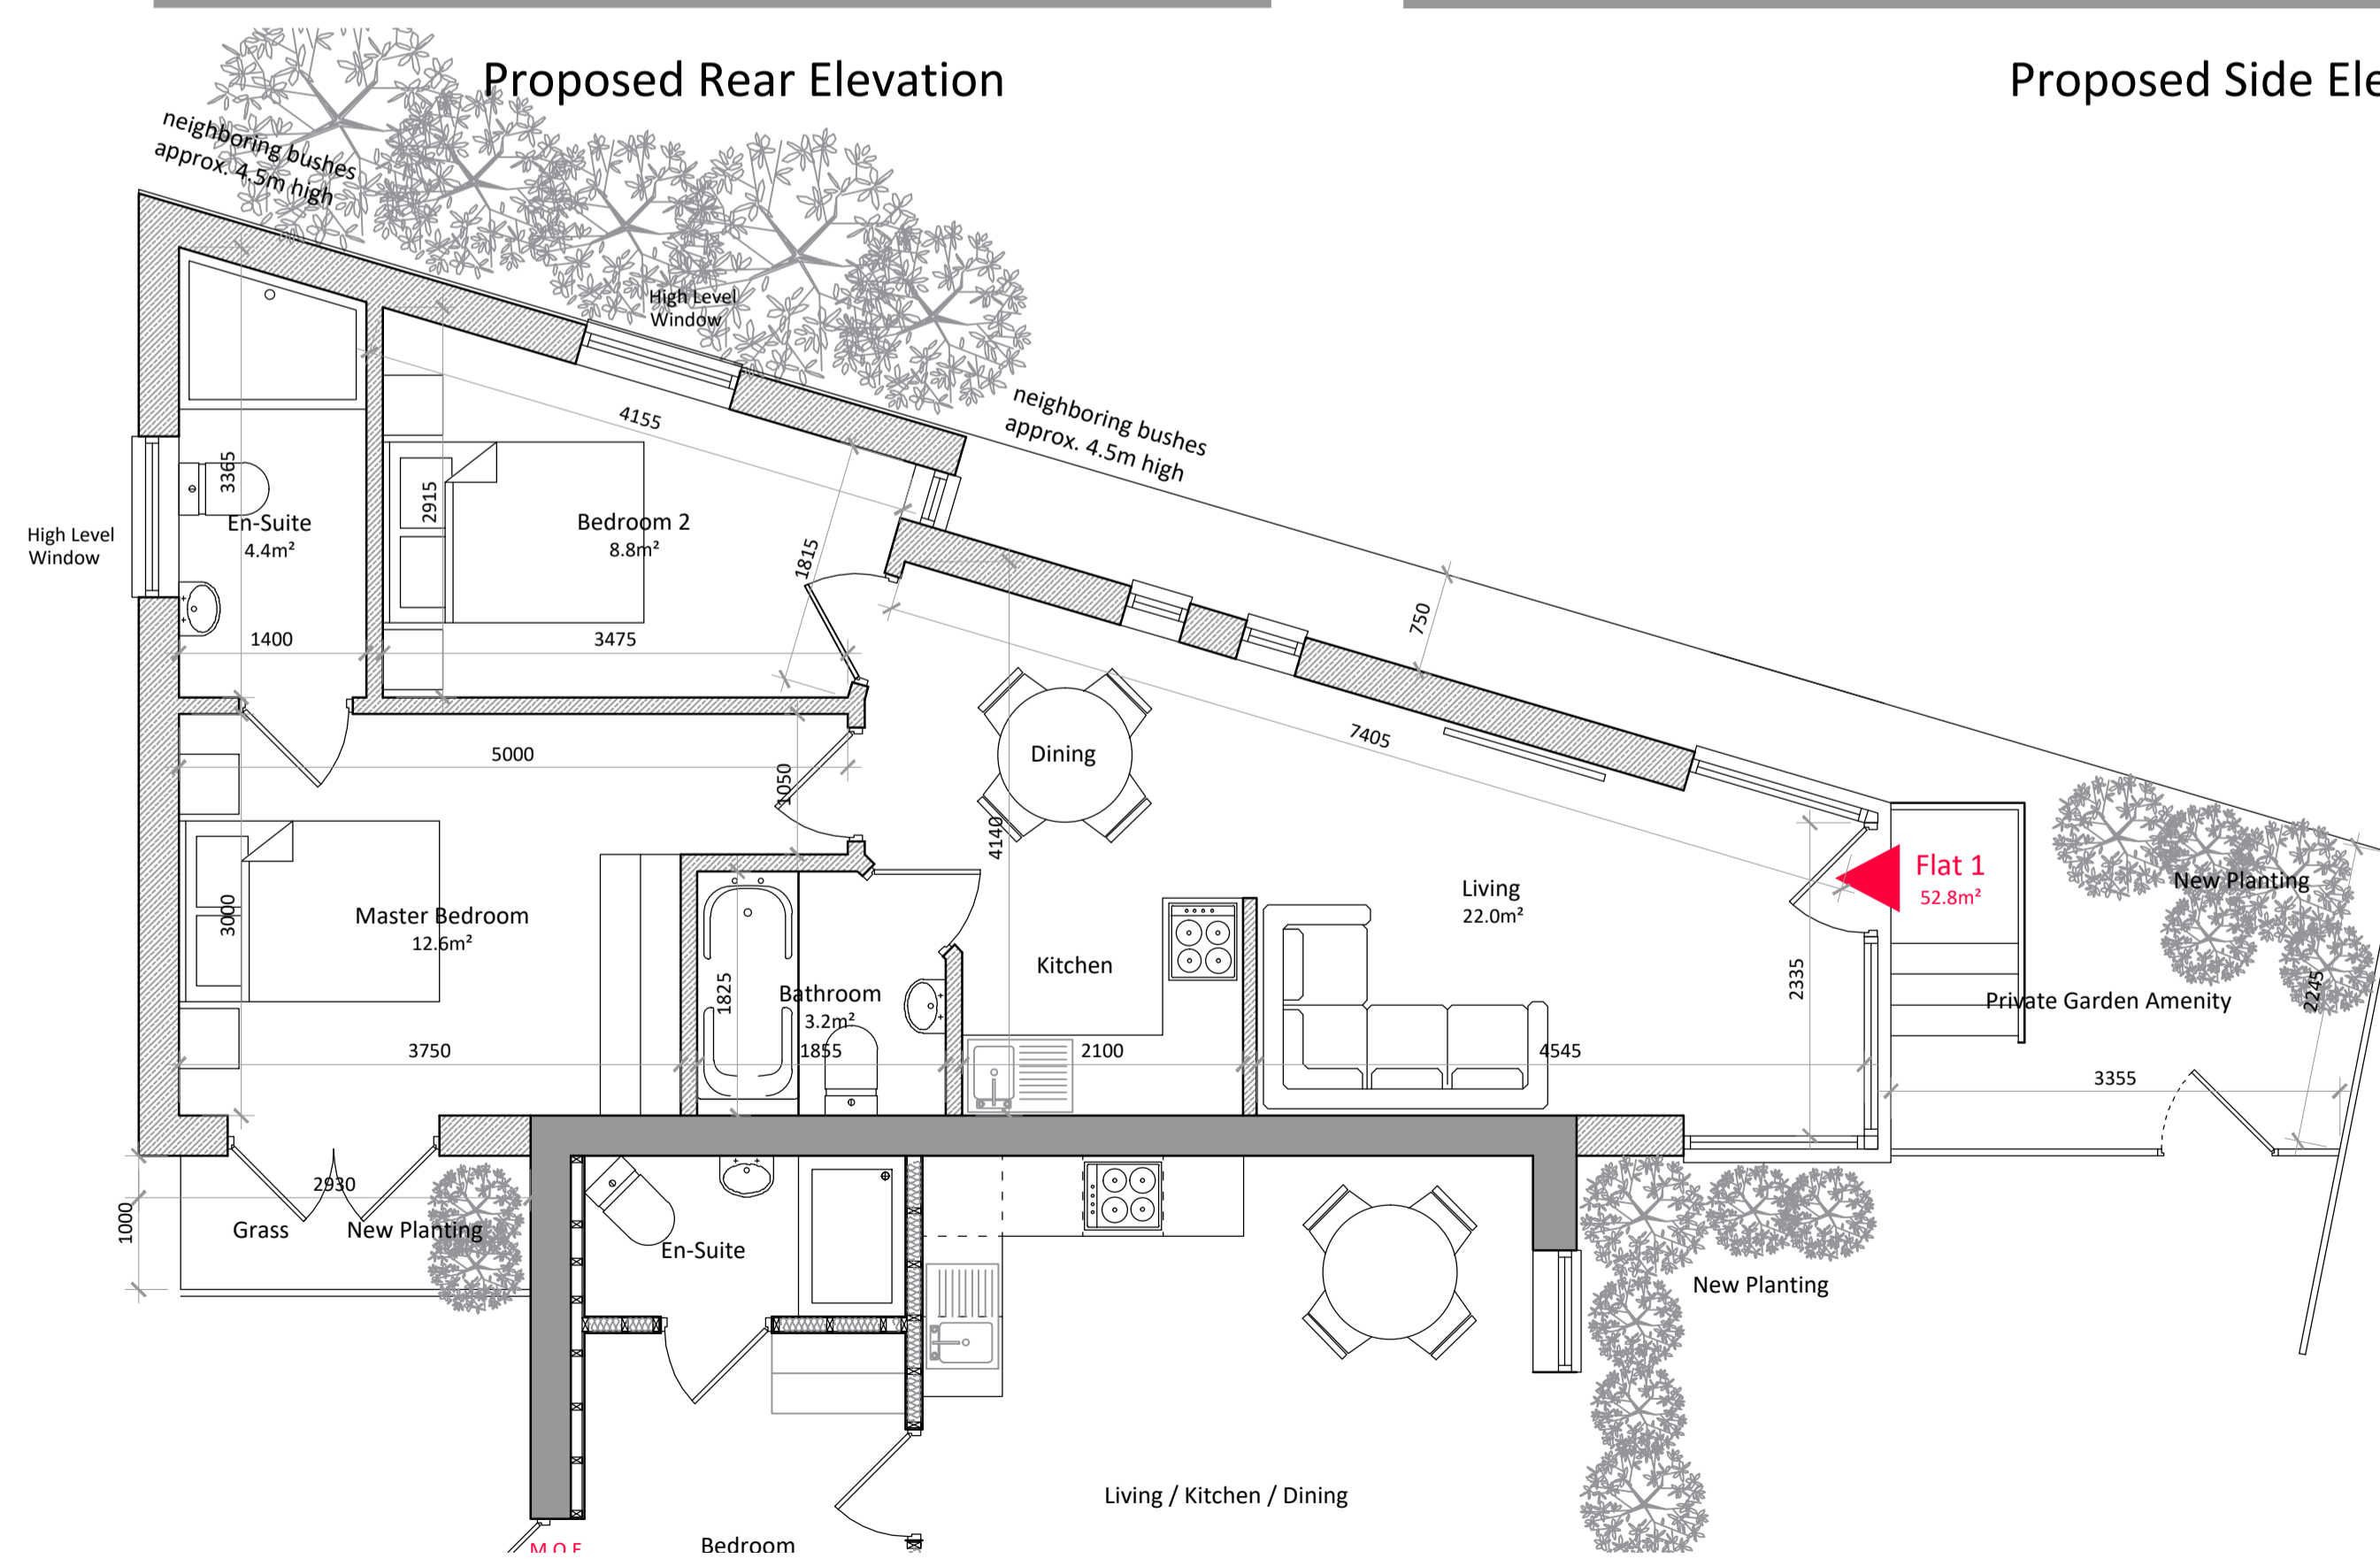

Proposed Ground Floor Plan

