





Existing Front Elevation

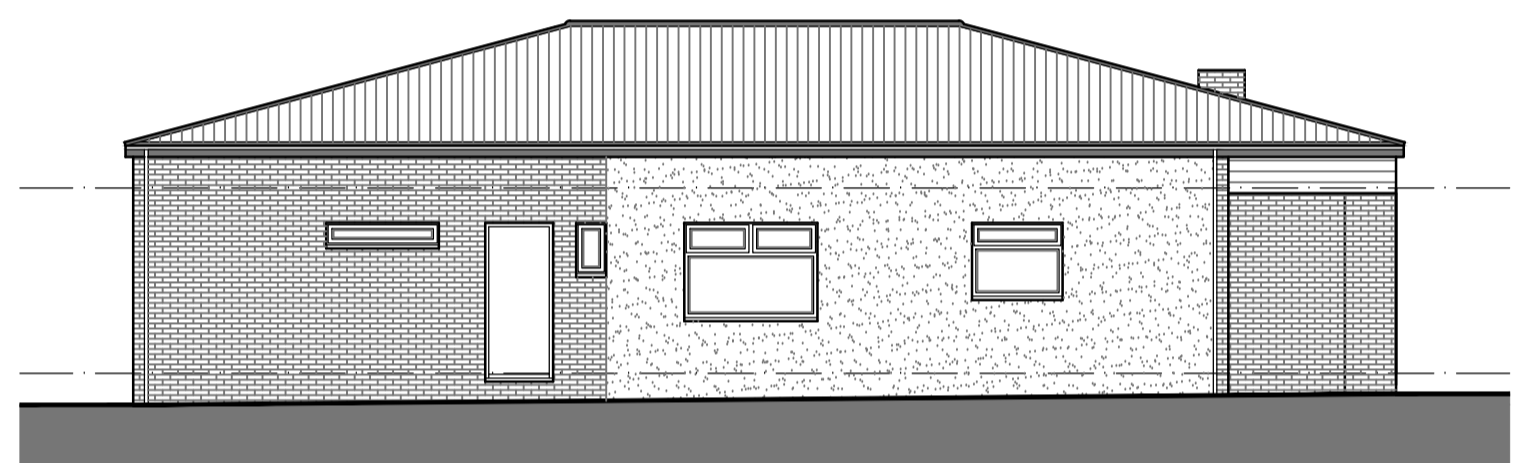


Existing Side Elevation




Existing Rear Elevation

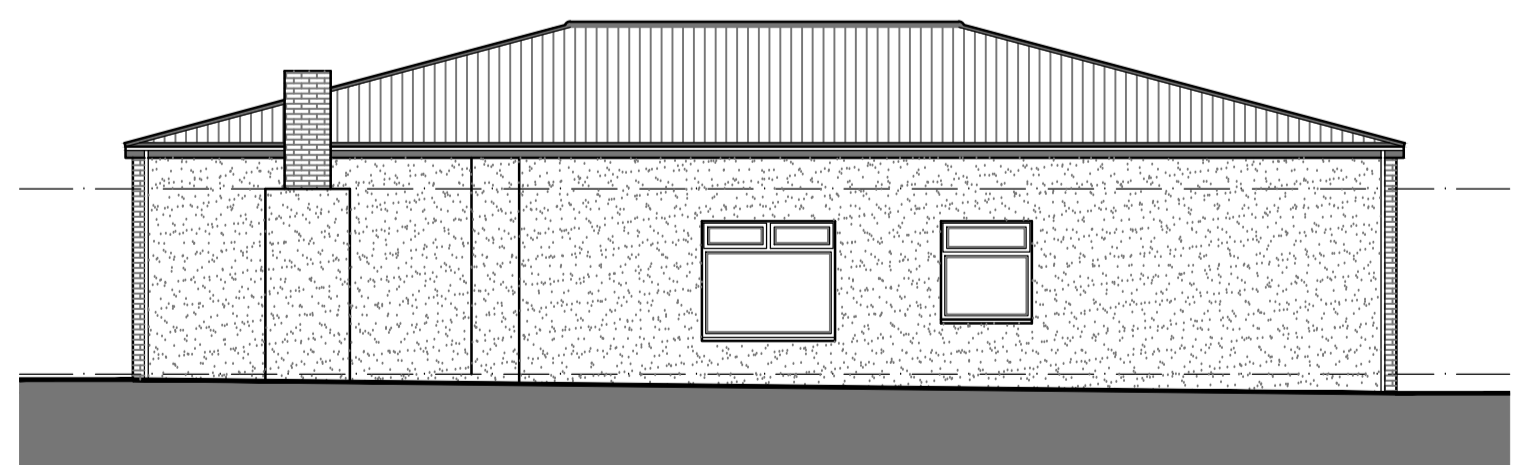


Existing Side Elevation

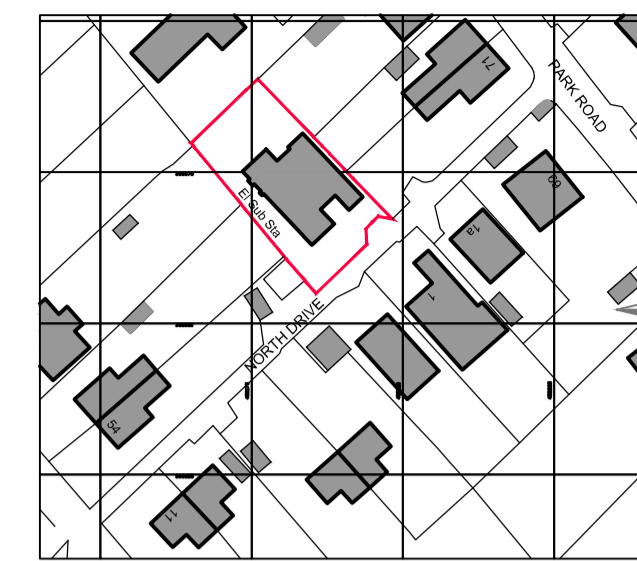

Existing Site Location Plan 1:1250

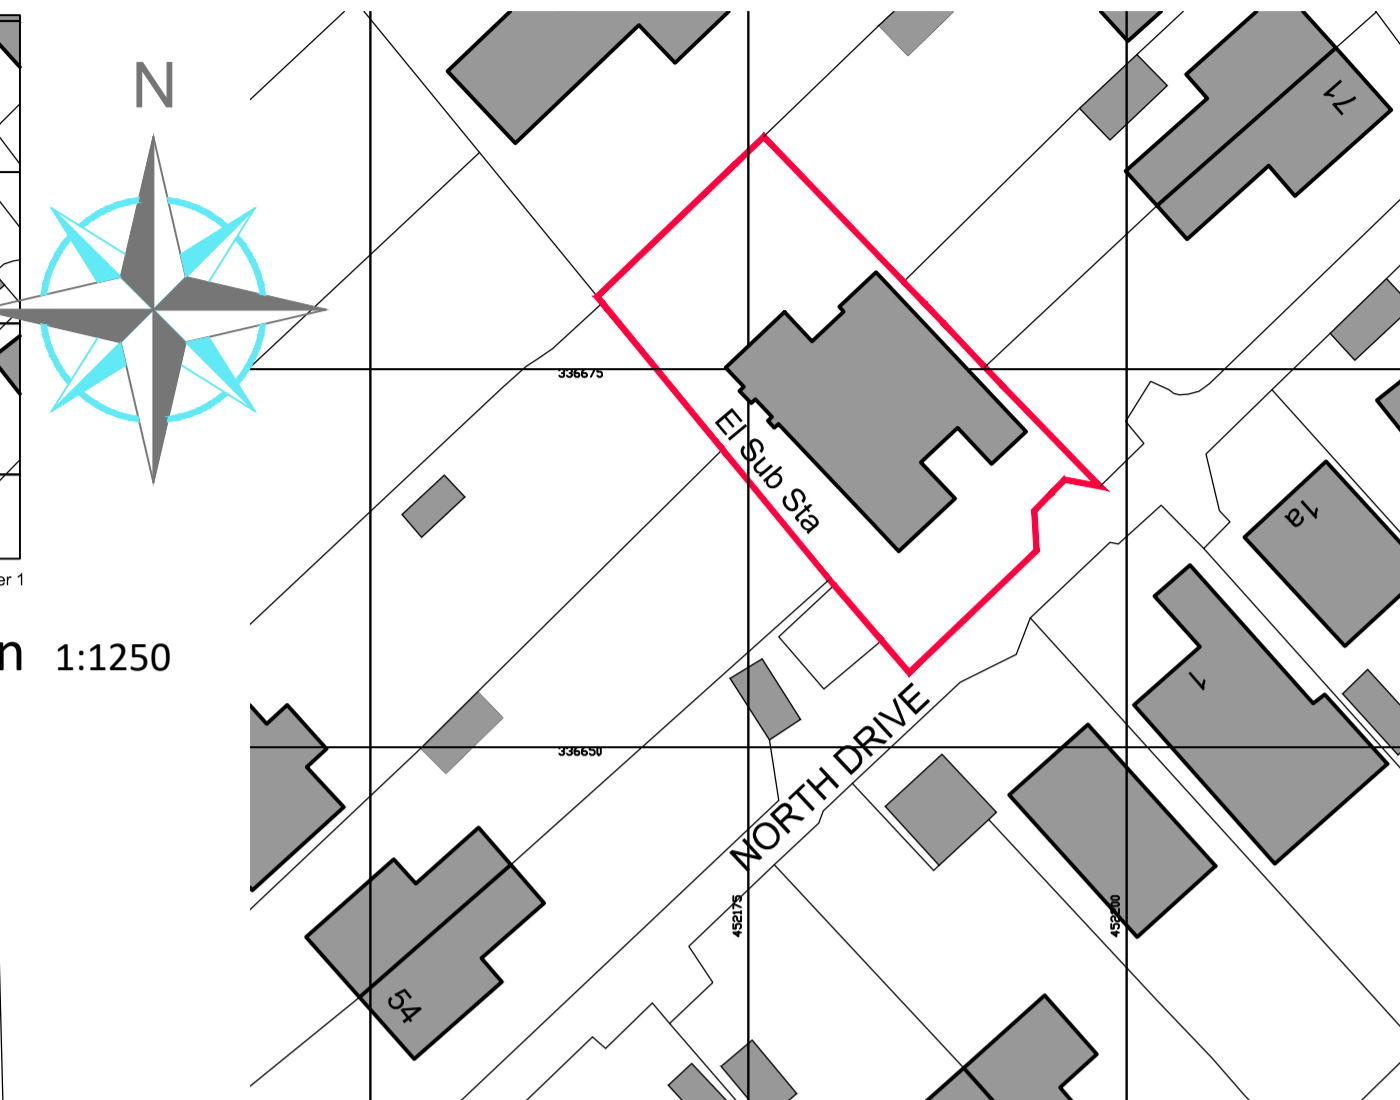


Existing Site Block Plan 1:500

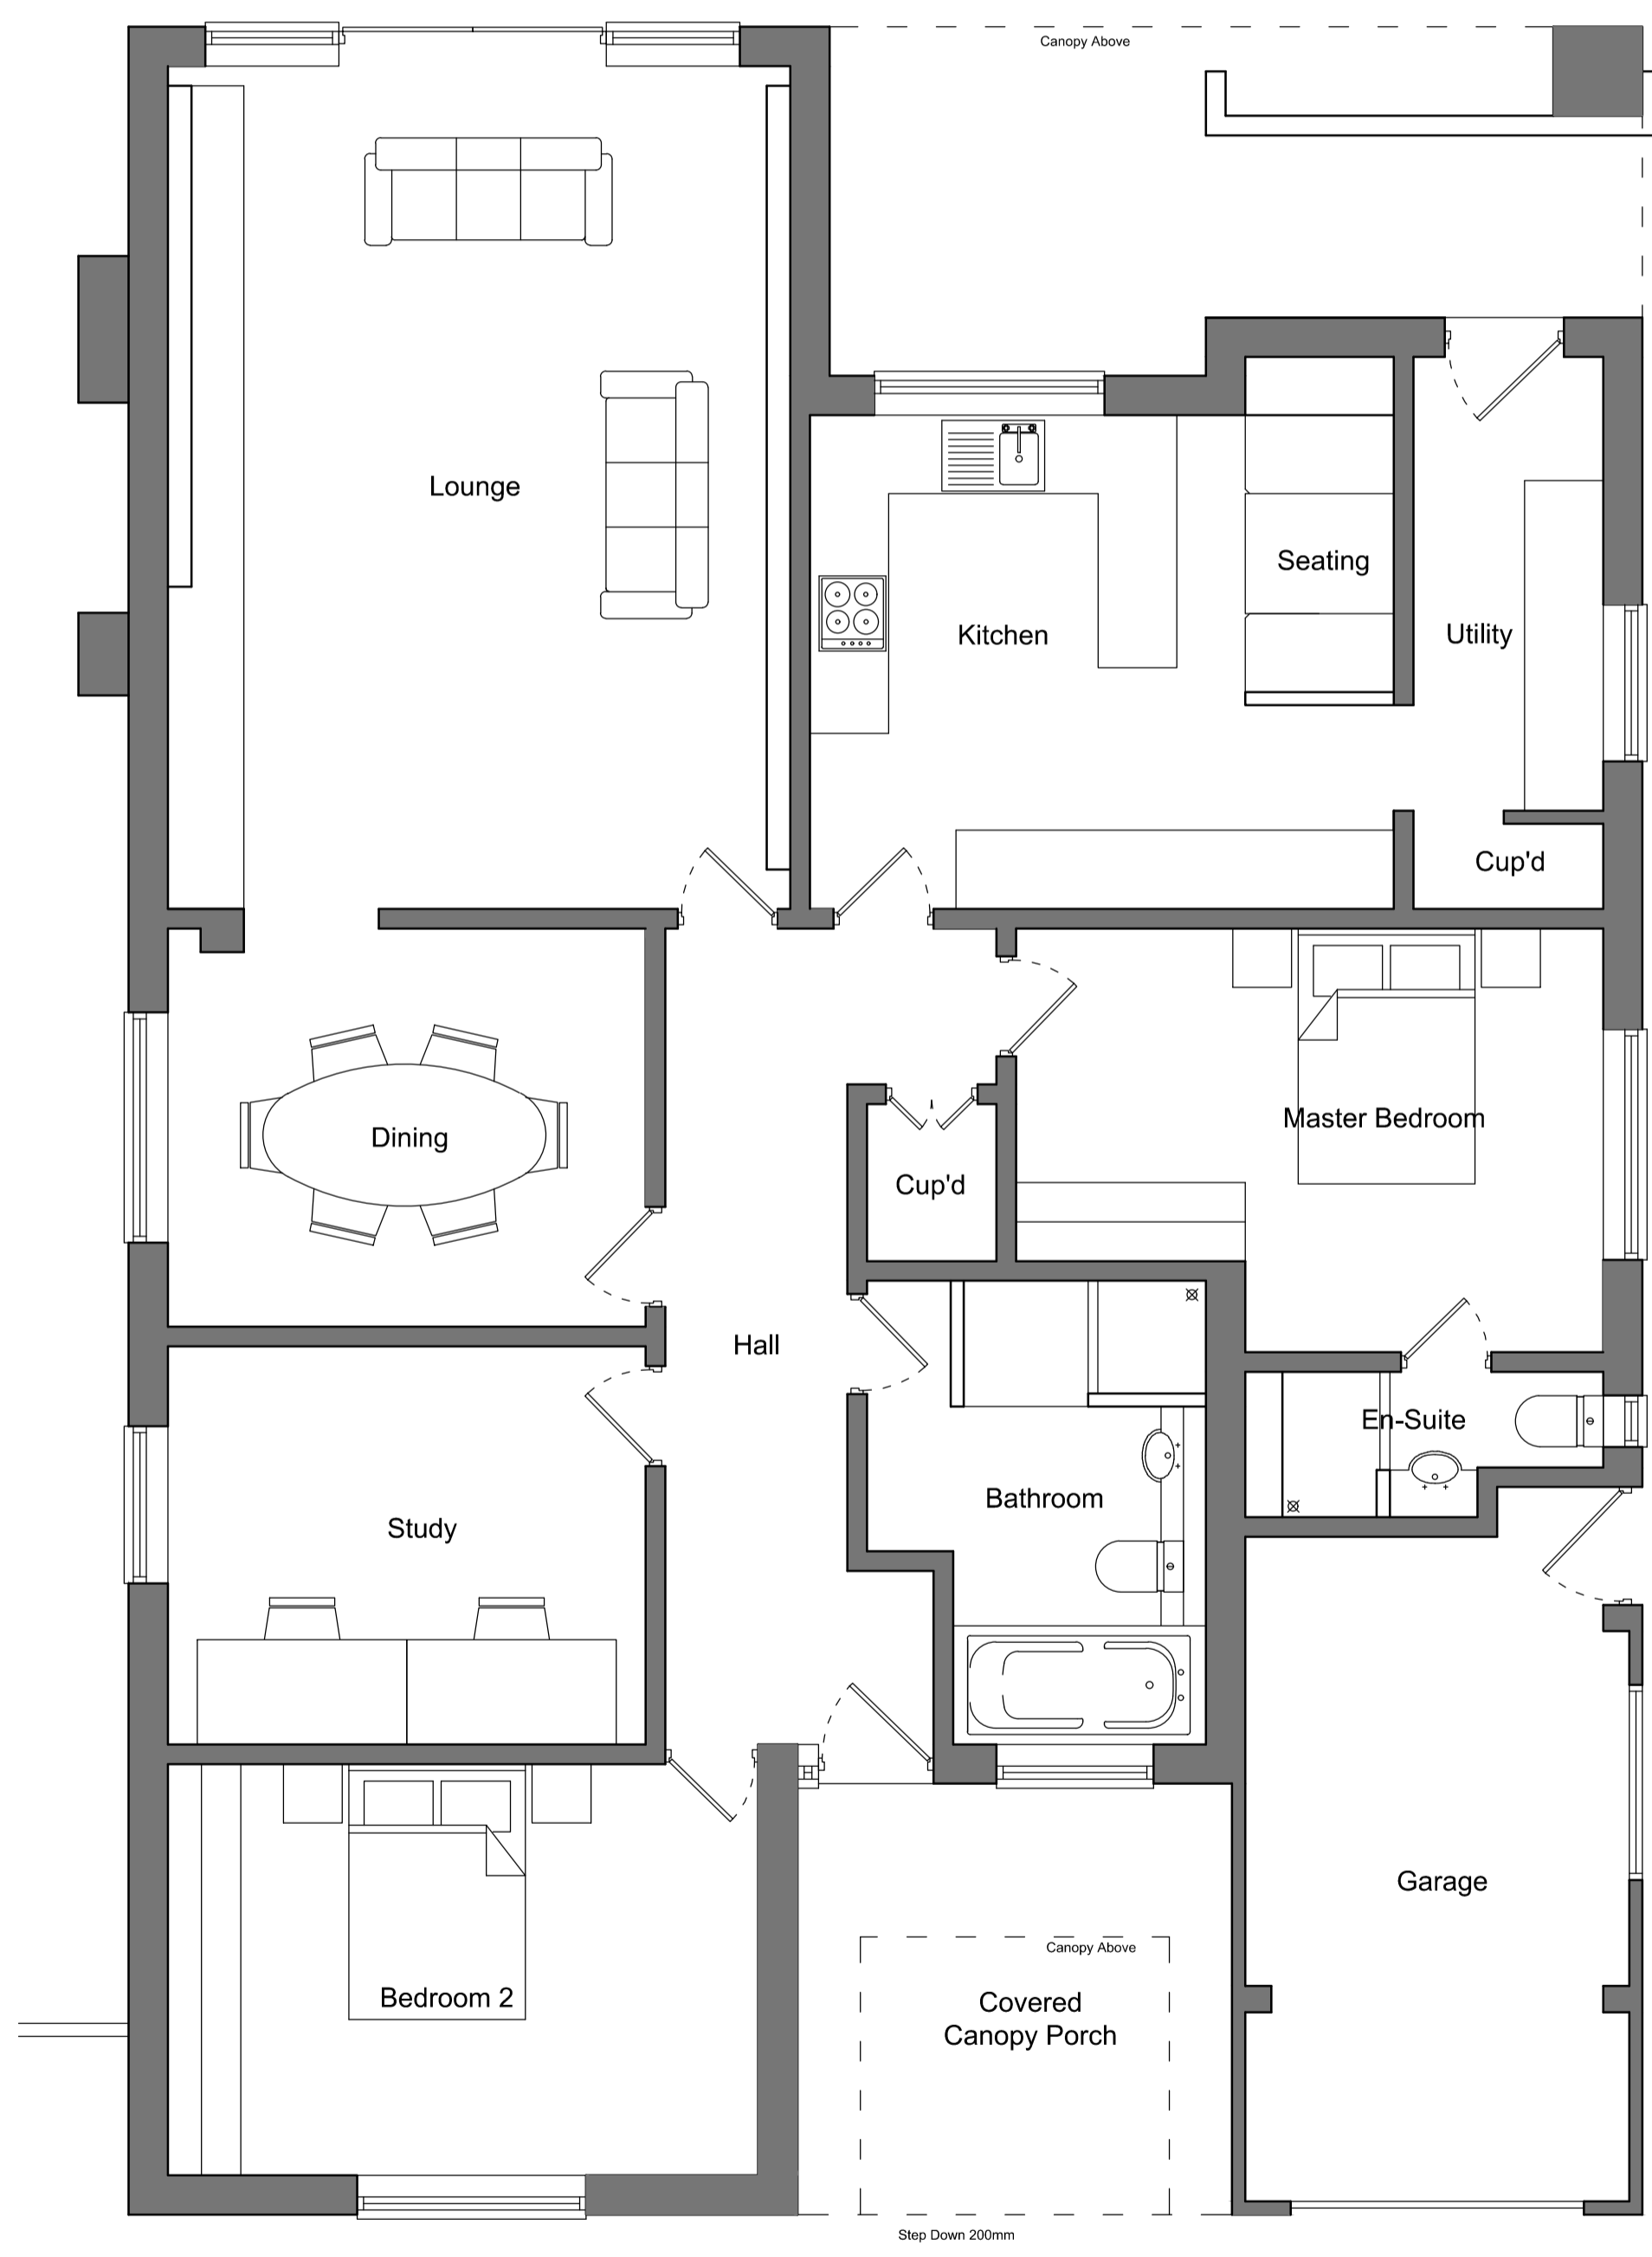

Existing Ground Floor Plan

Notes

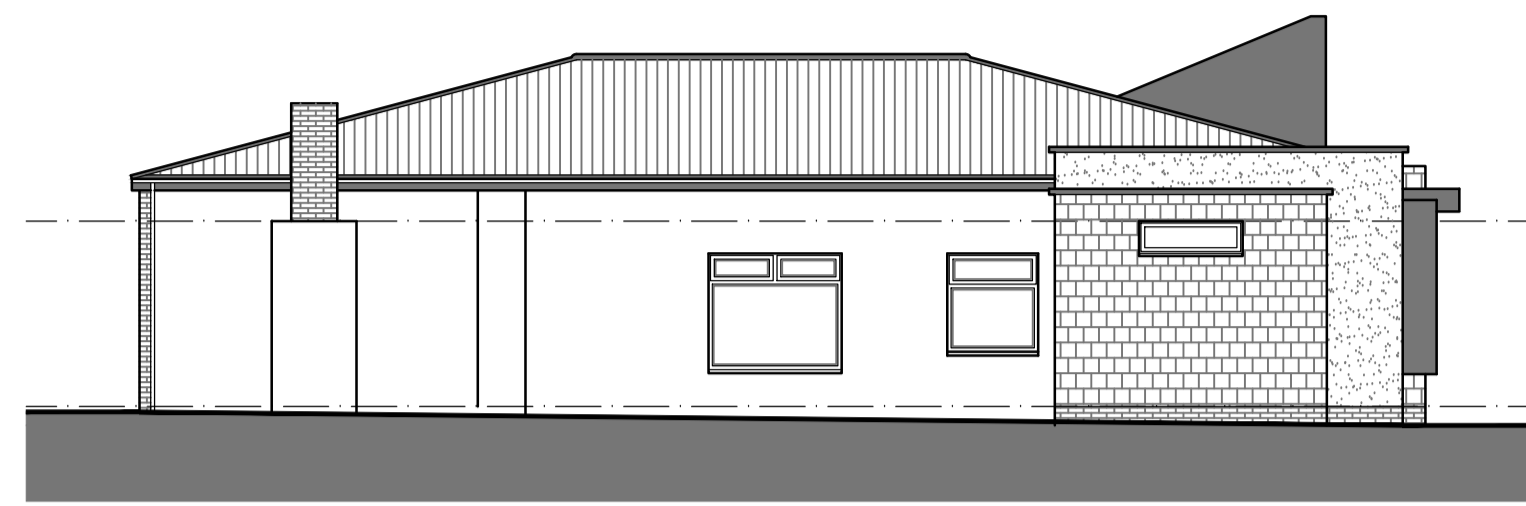

Proposed Side Elevation




Proposed Front Elevation



Proposed Side Elevation



Proposed Rear Elevation

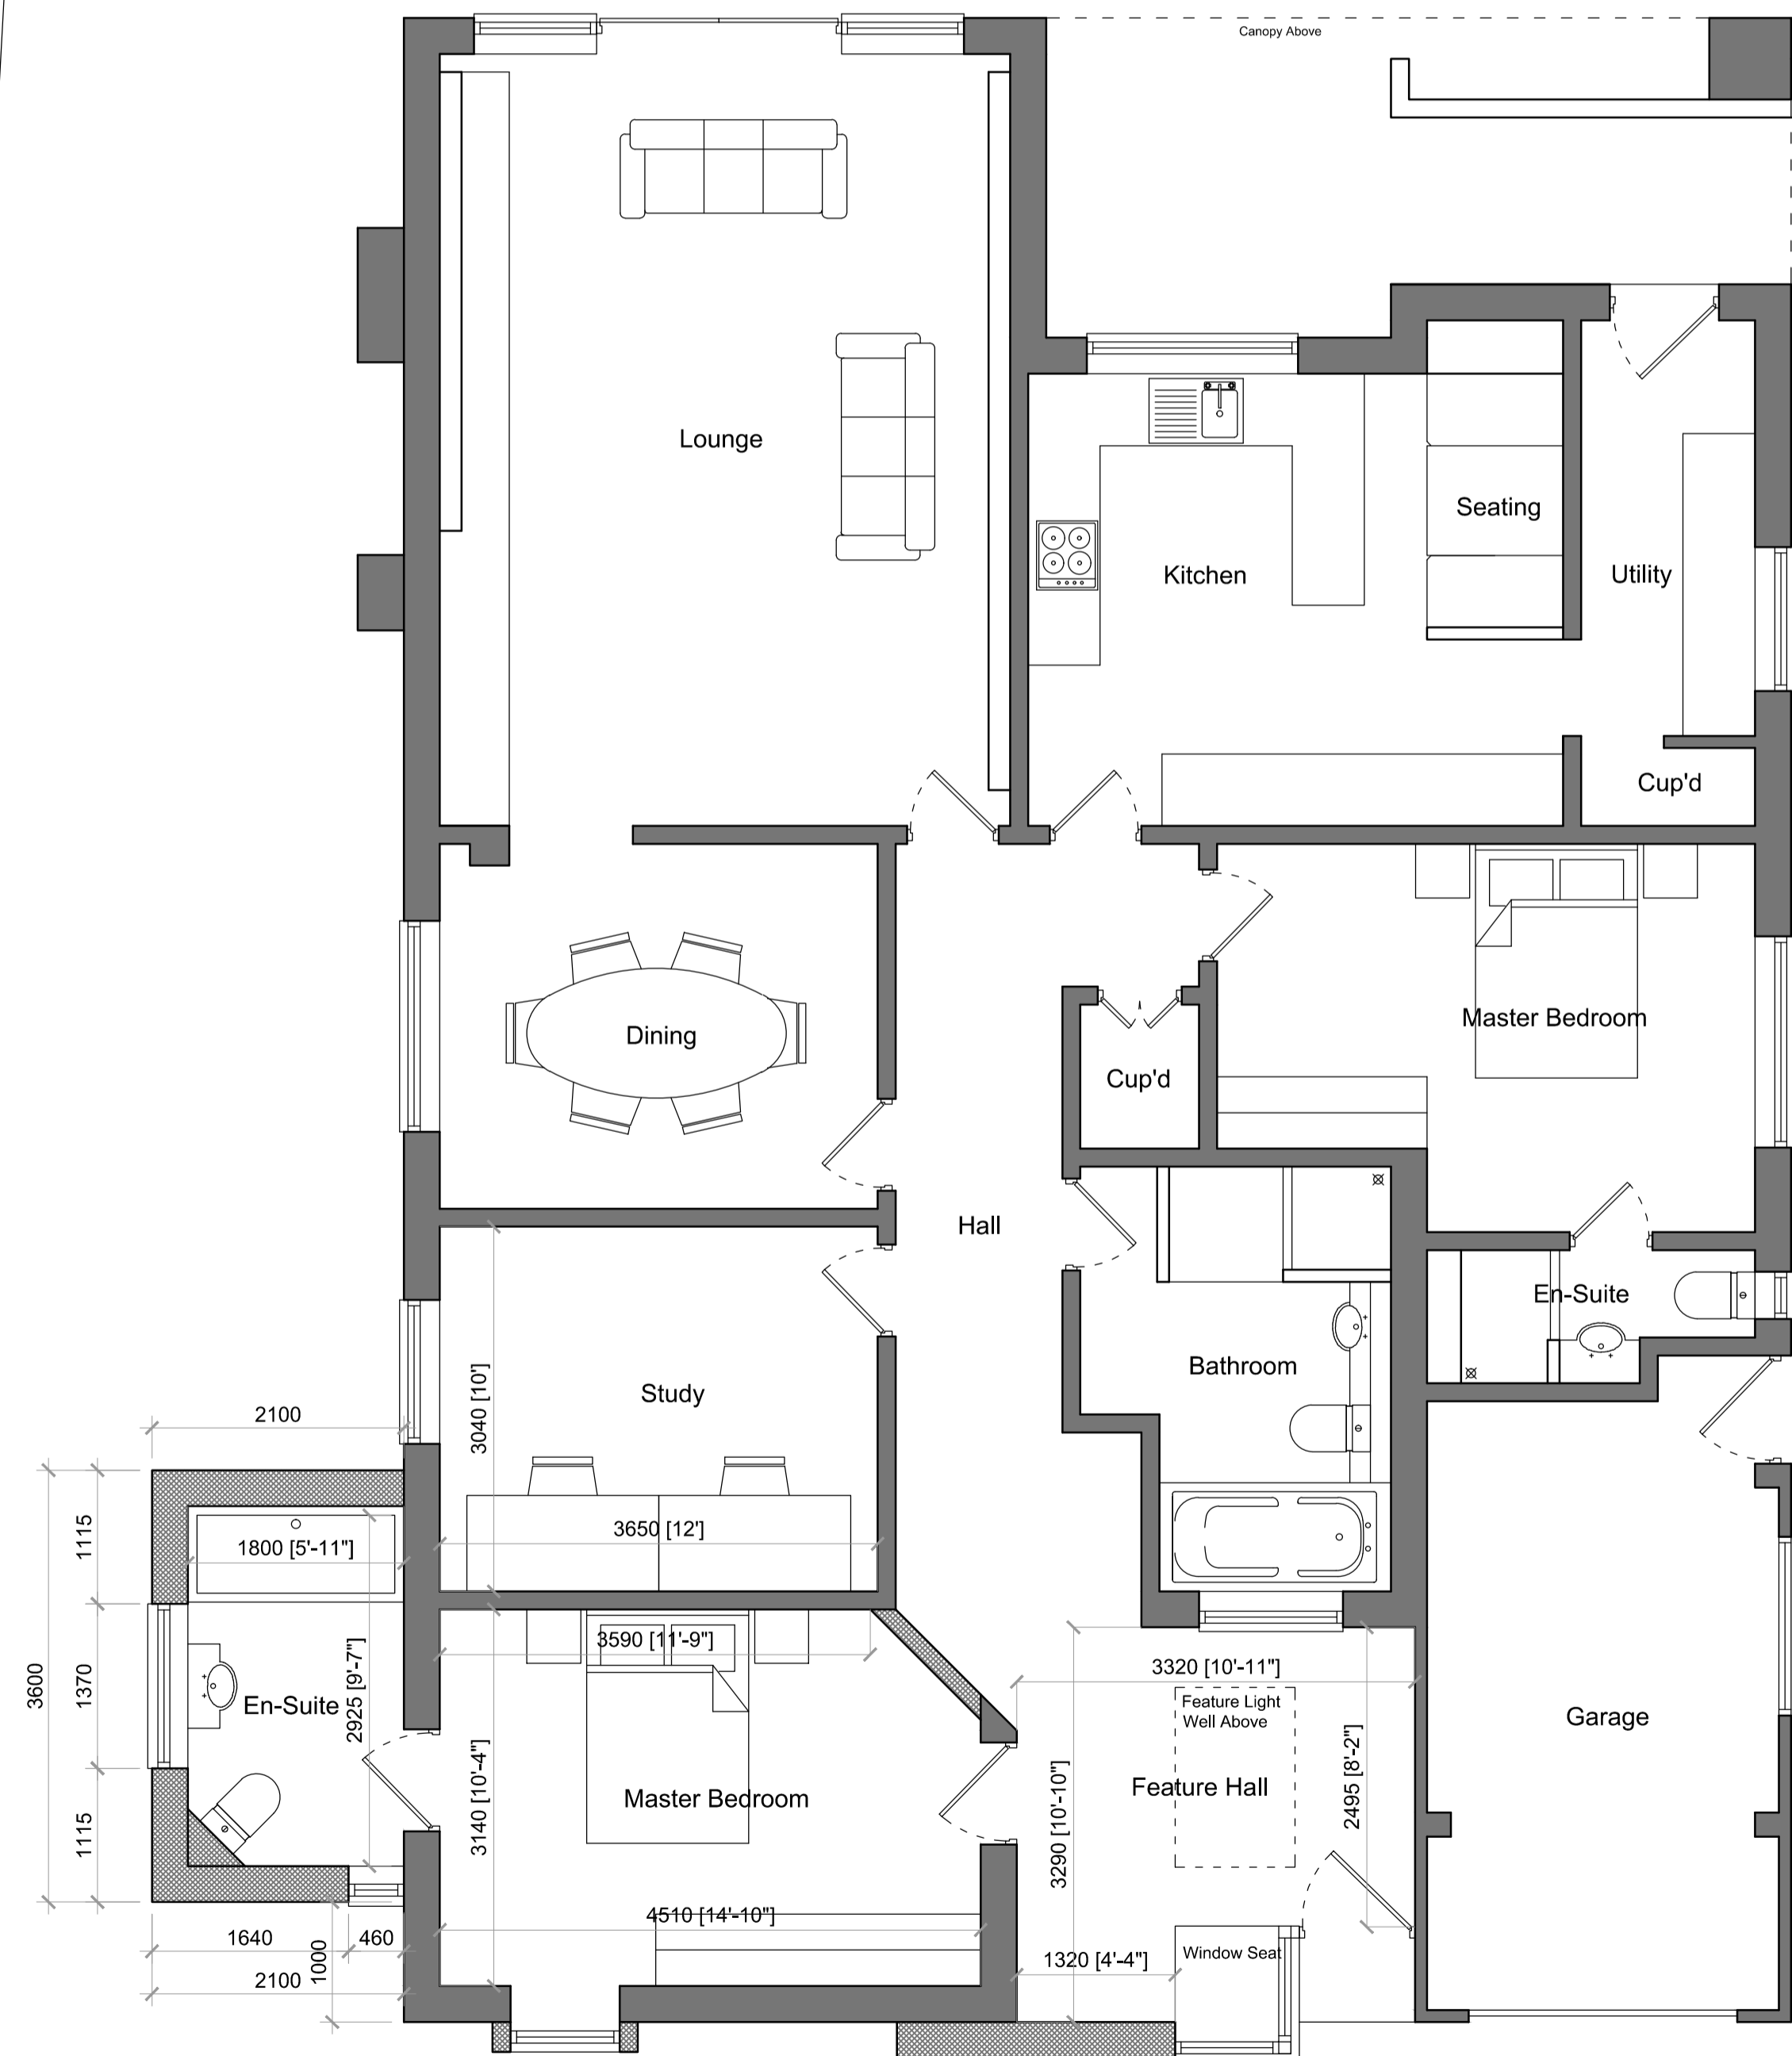

Proposed Ground Floor Plan



Notes