




Proposed Front Elevation



Proposed Side Elevation

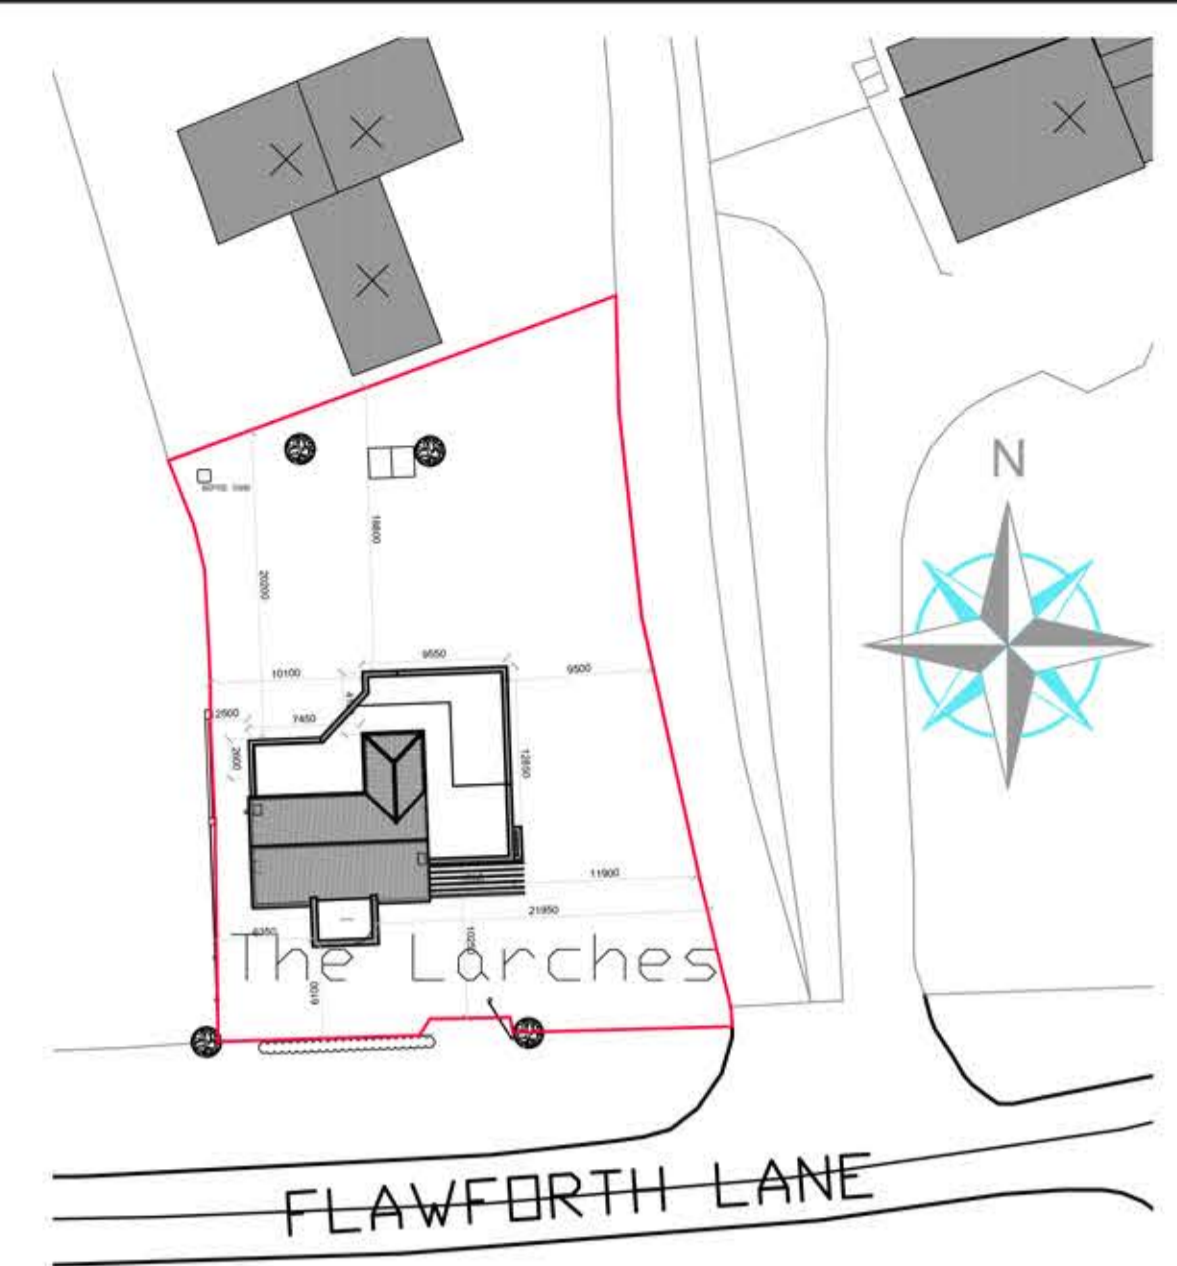


Proposed Block Plan 1:500



Proposed Rear Elevation




Proposed Side Elevation

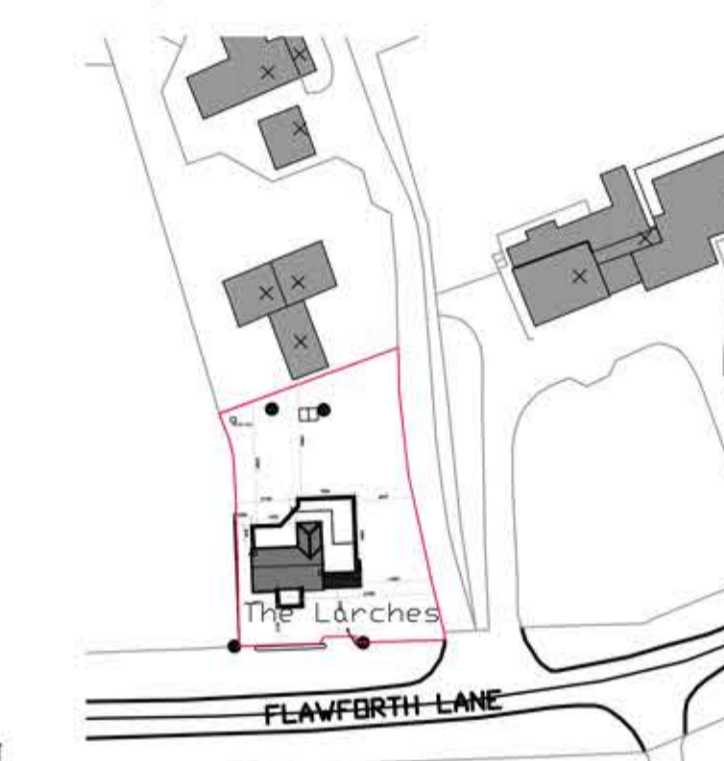


Proposed OS Plan 1:1250



Proposed Ground Floor Plan

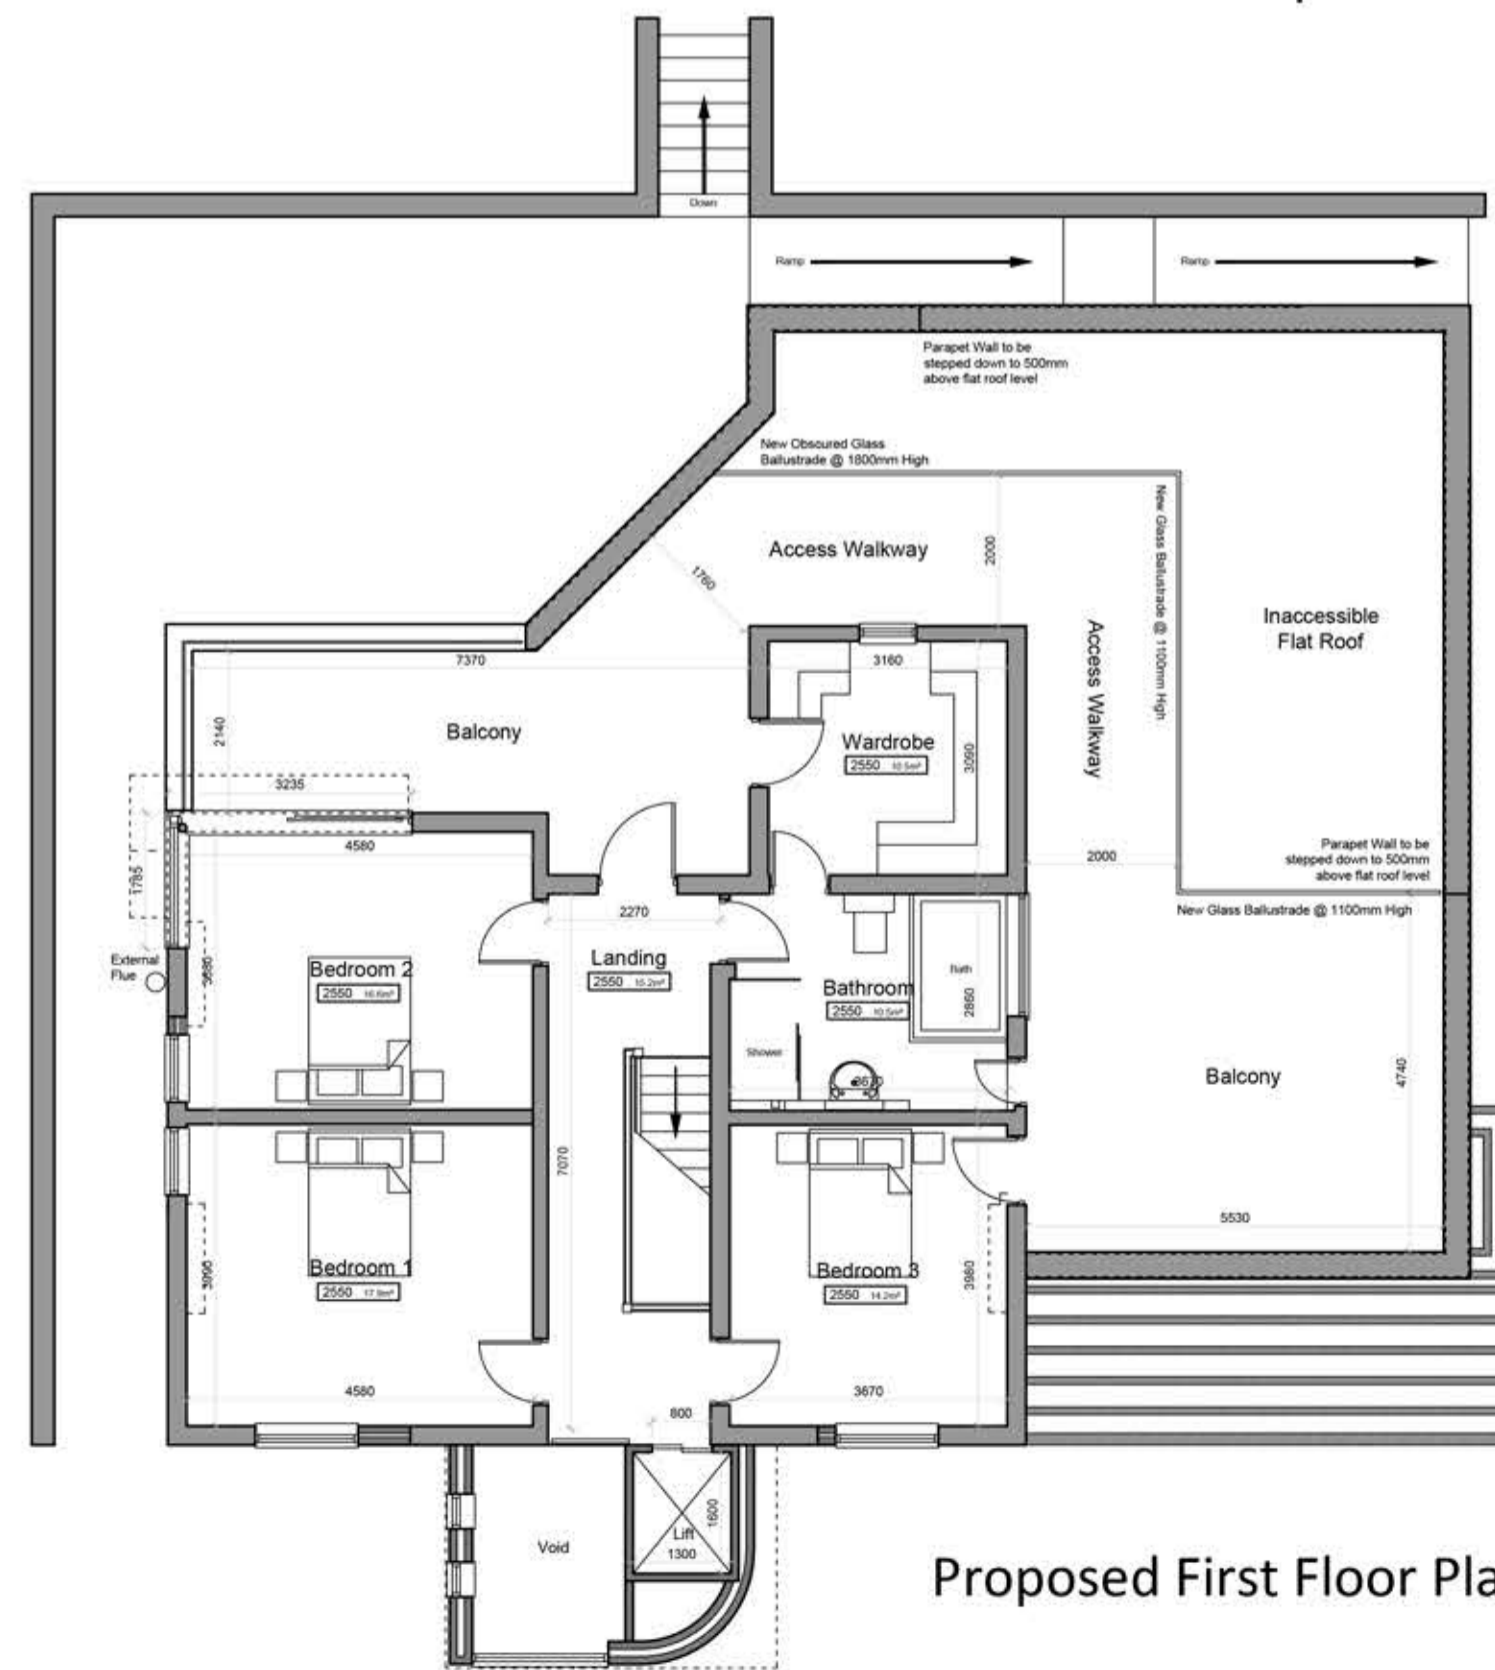

Proposed First Floor Plan

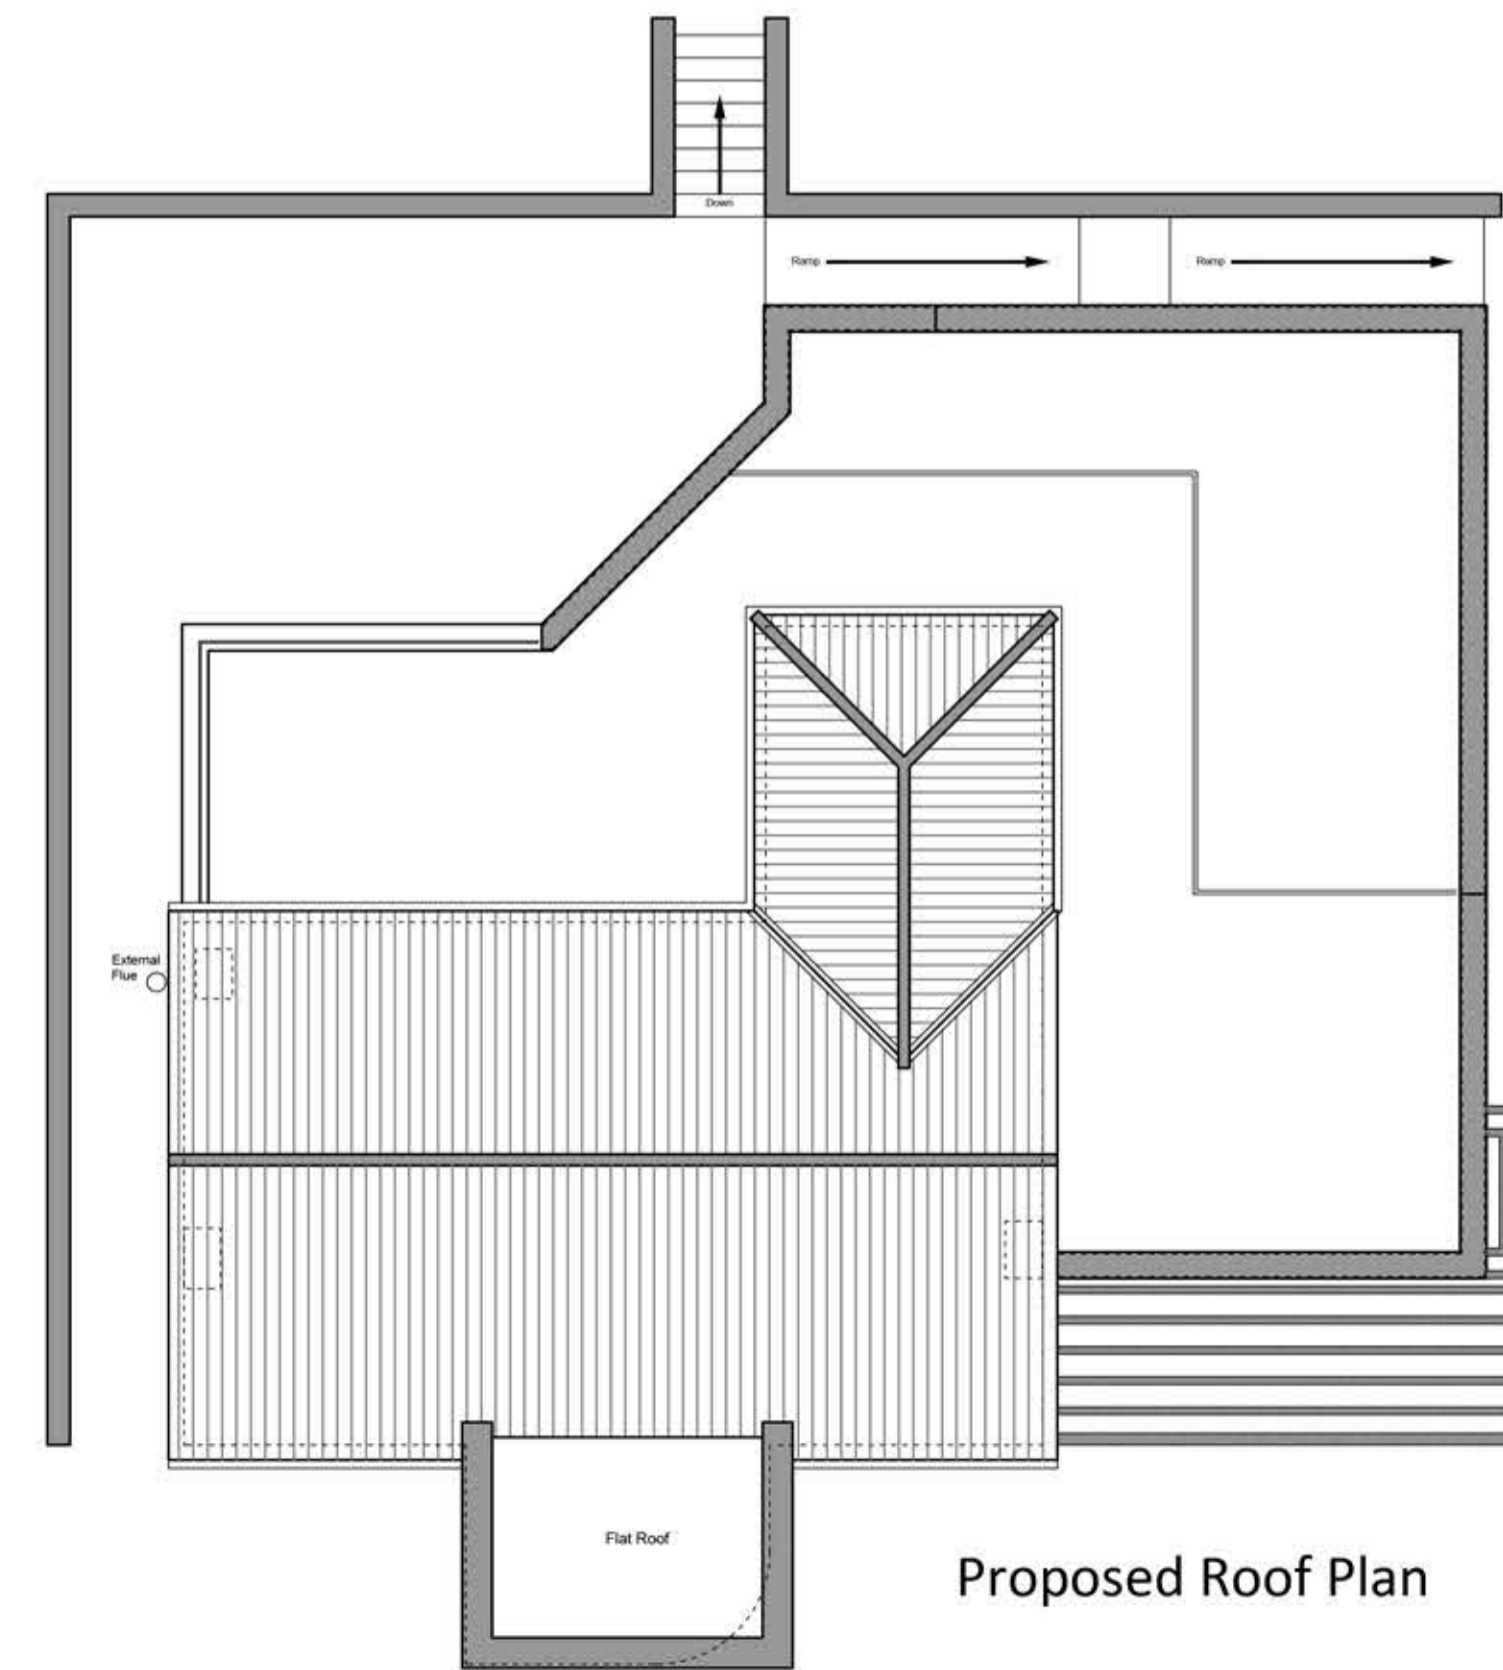

Proposed Roof Plan