




Proposed Front Elevation & Street Scene Elevation

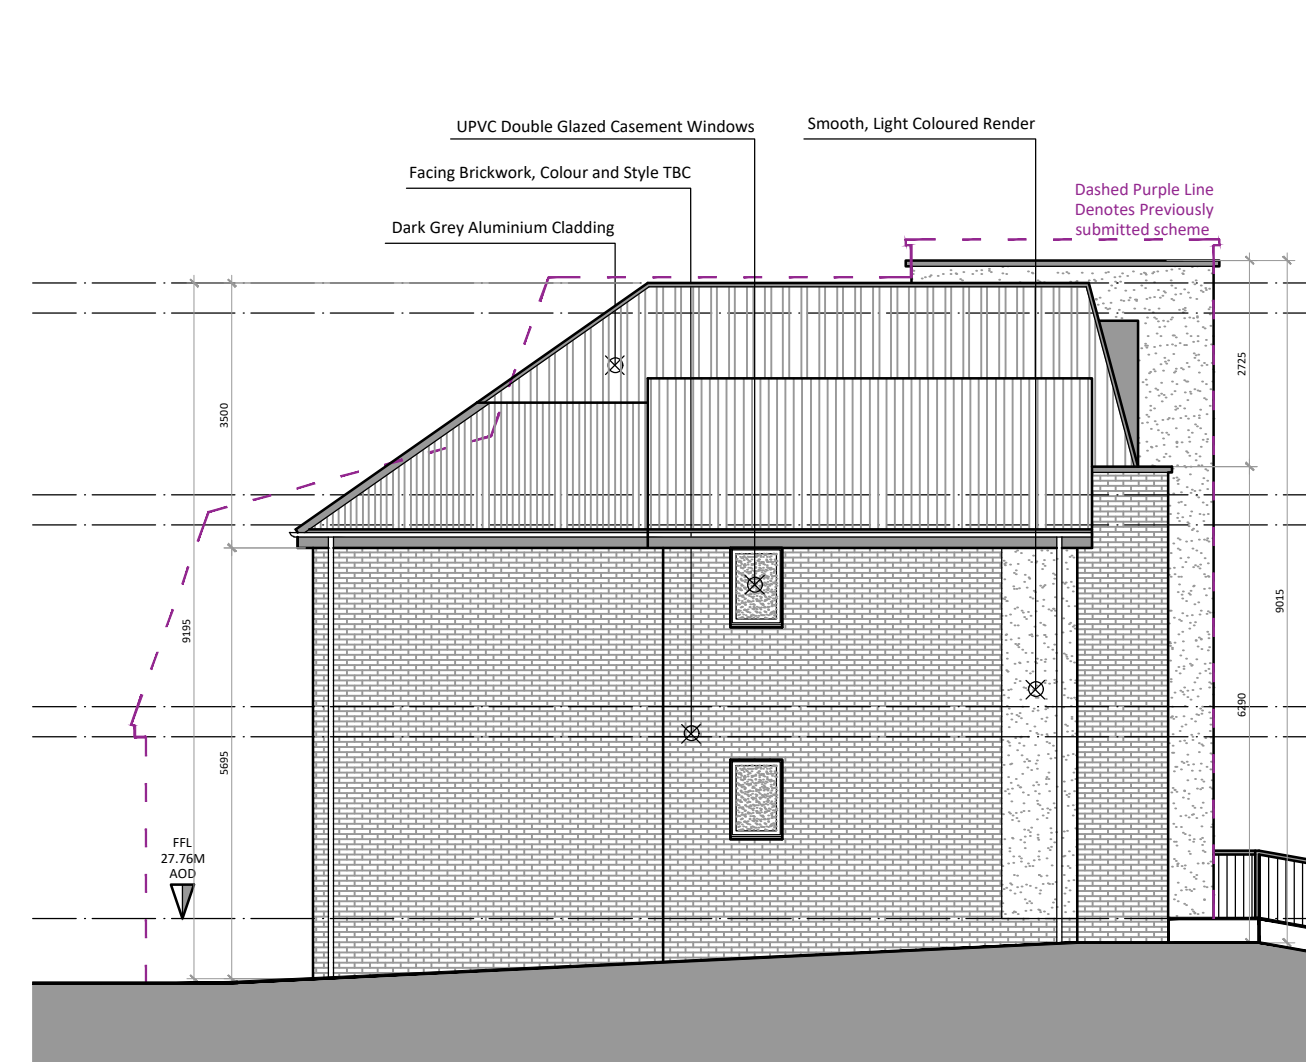


Proposed Side Elevation

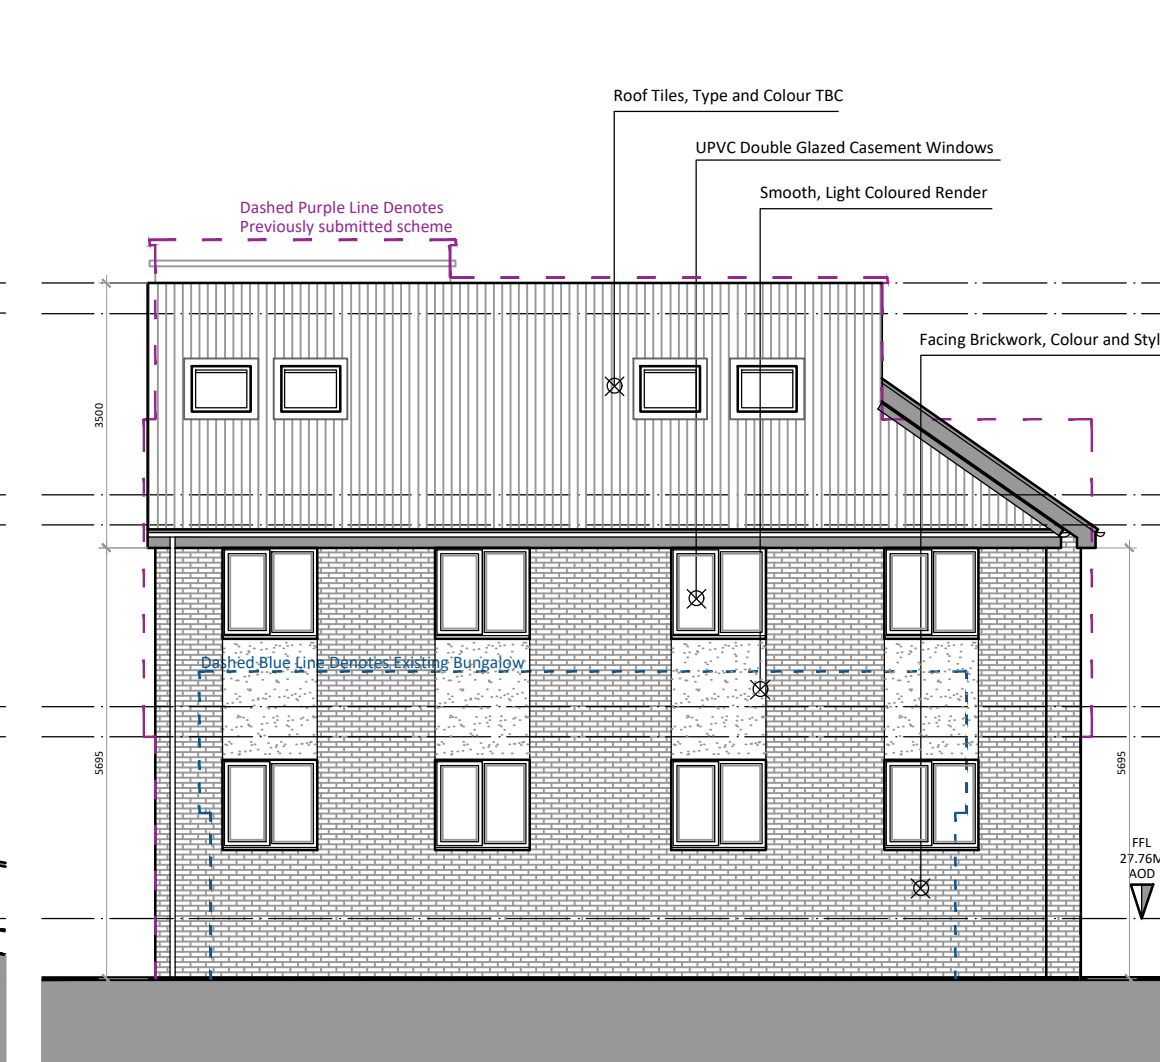


Proposed Rear Elevation

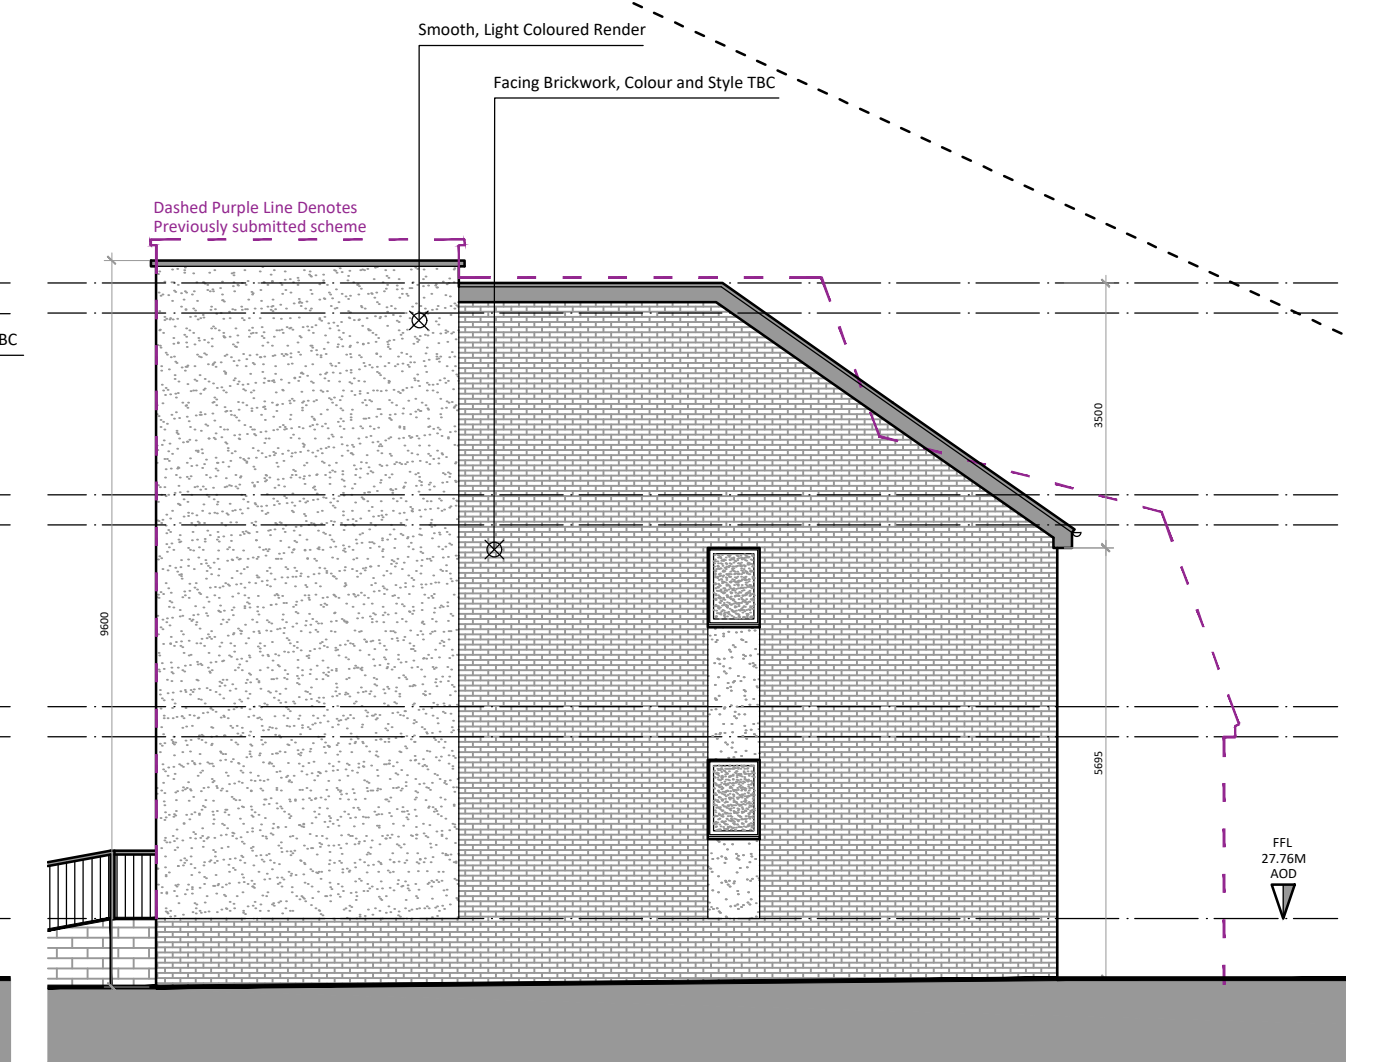


Proposed Side Elevation

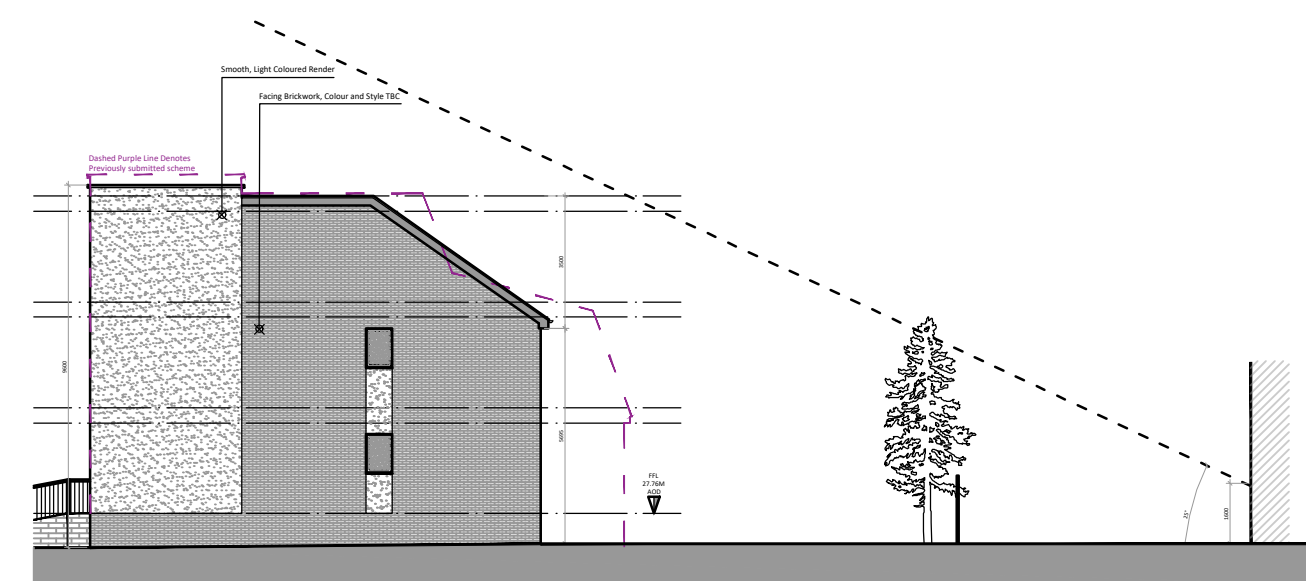



Proposed Site Section

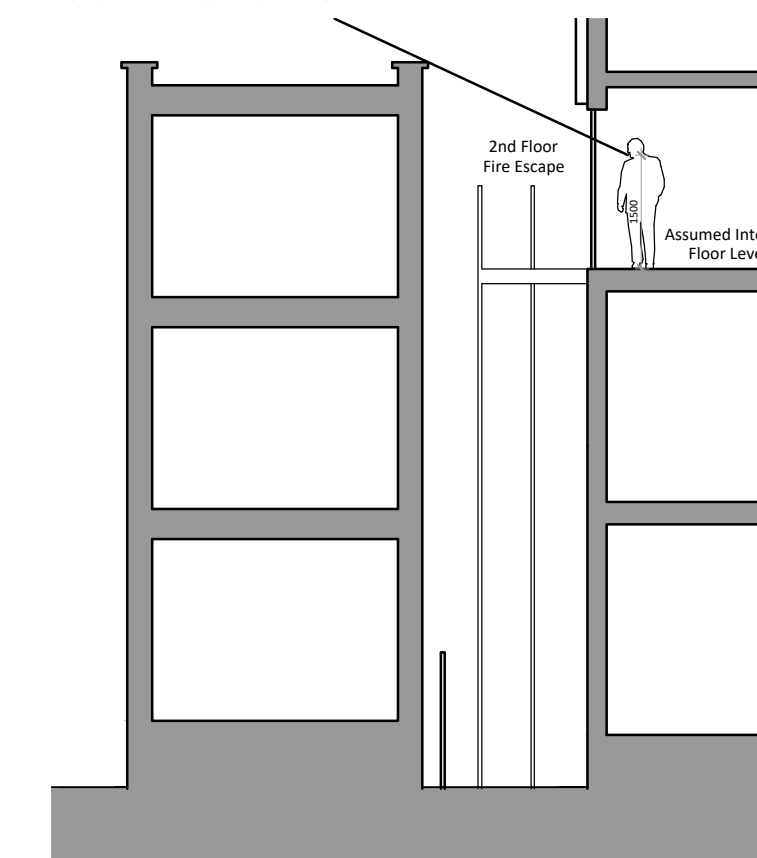

Proposed Section with Hotel

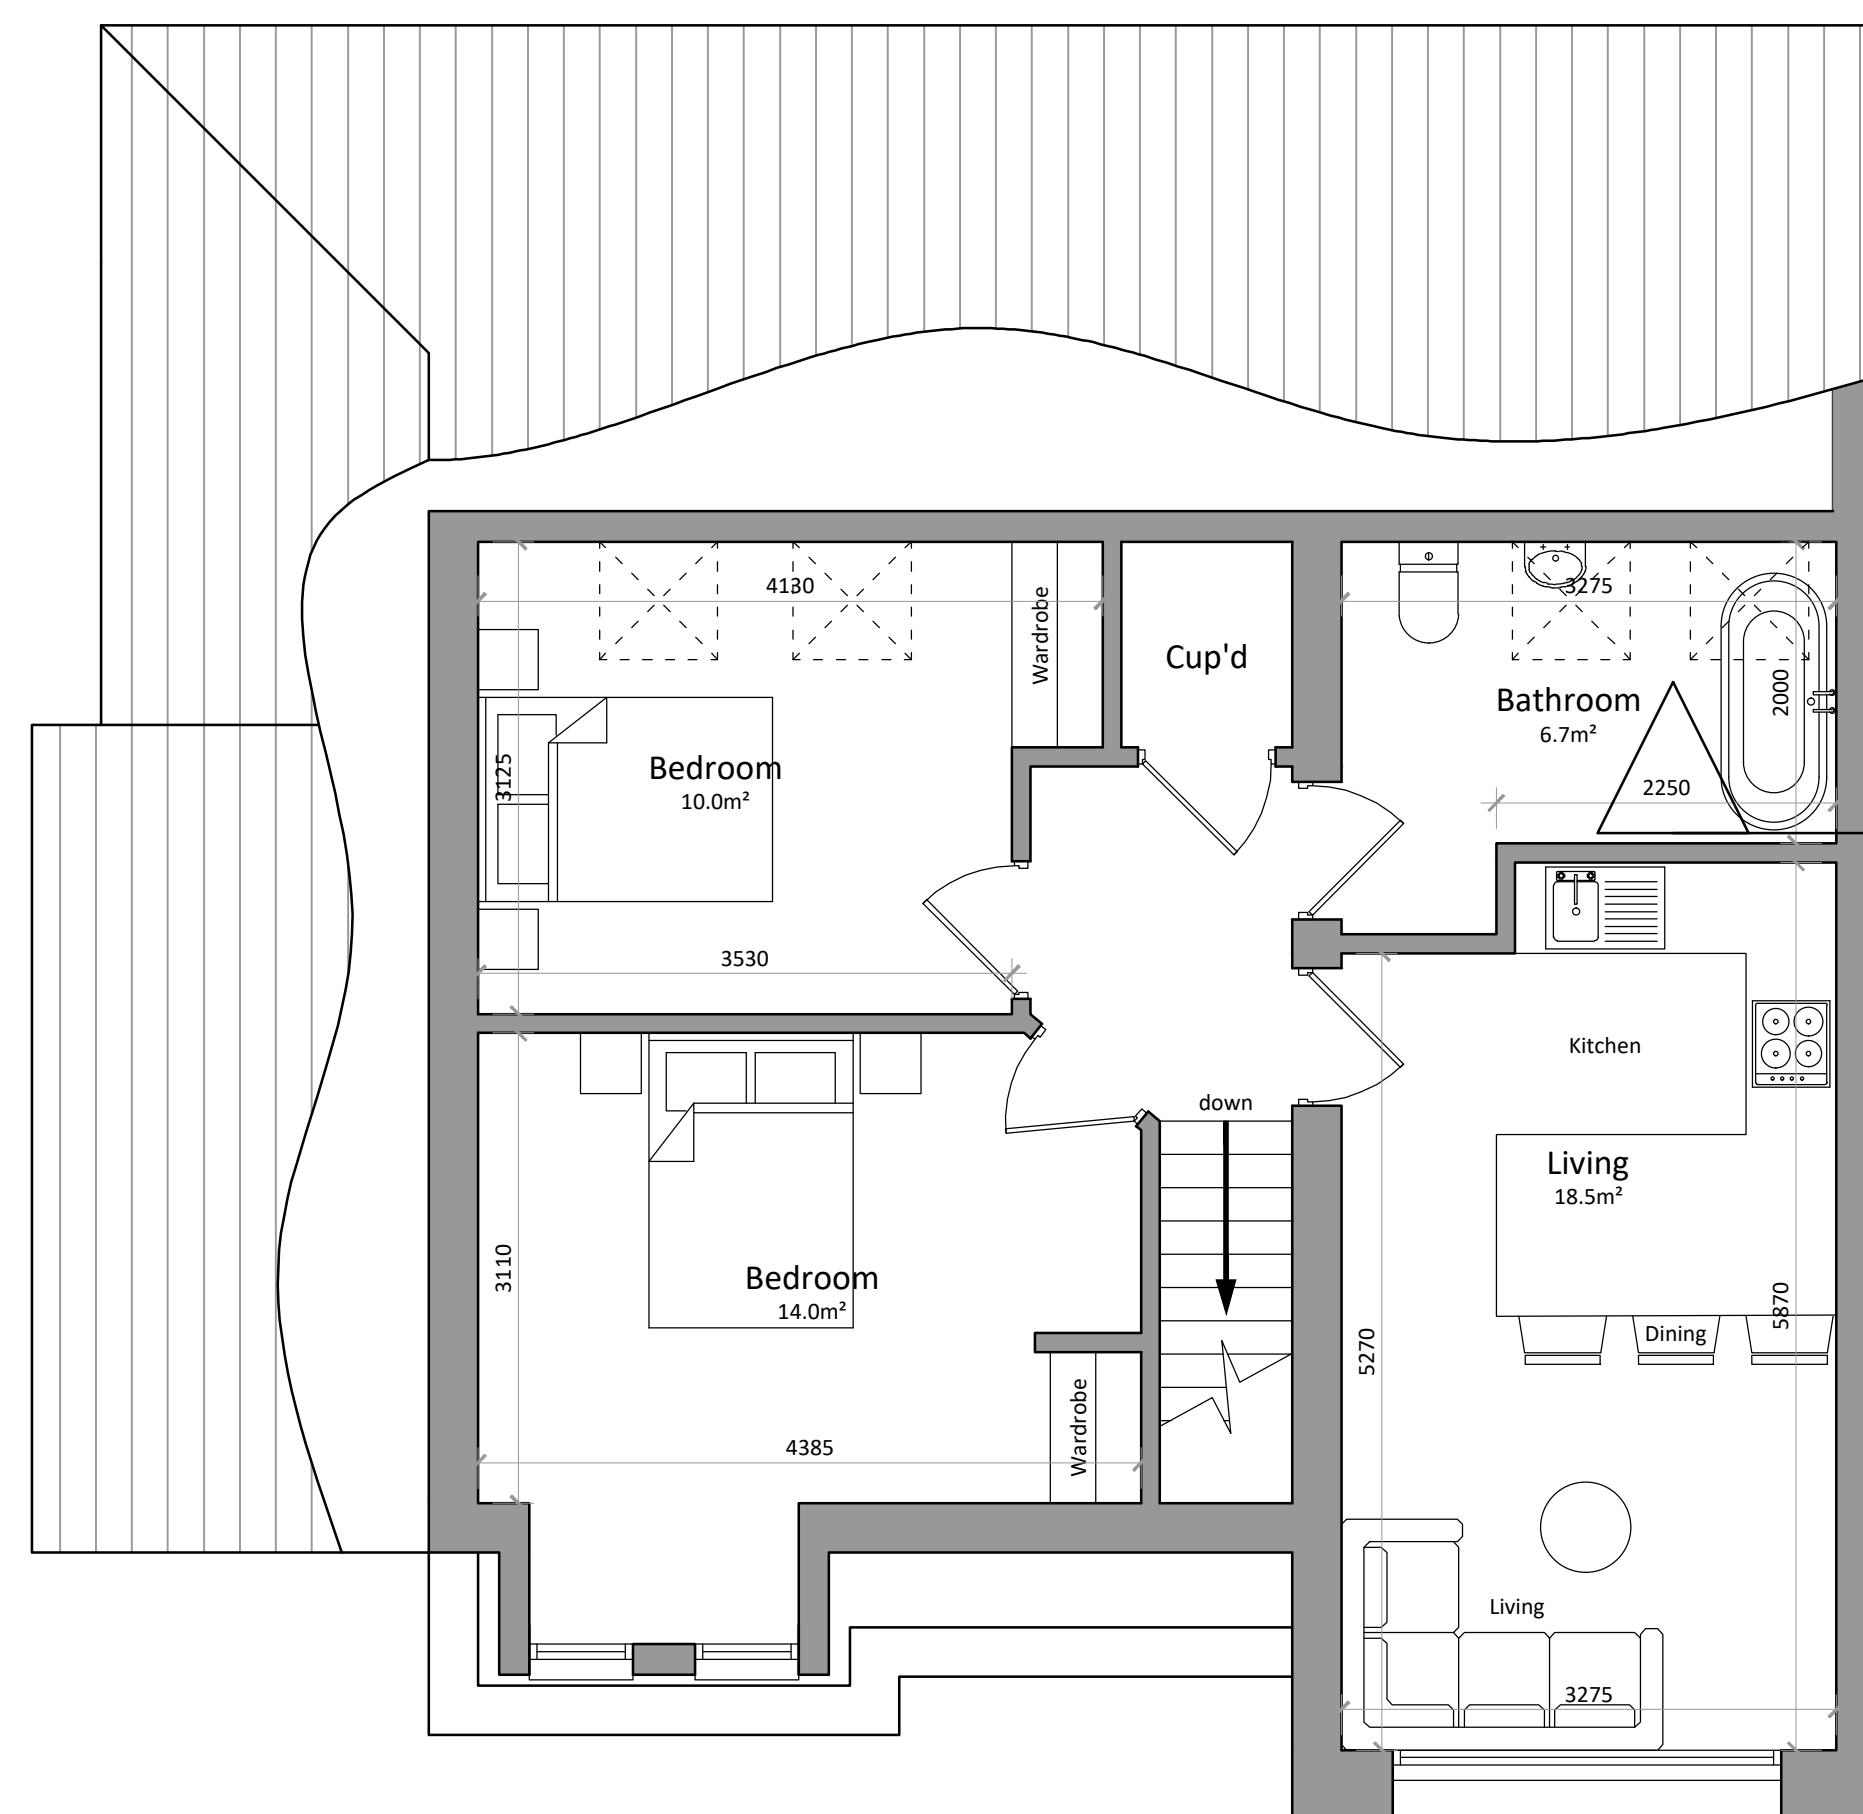


Proposed Second Floor Plan

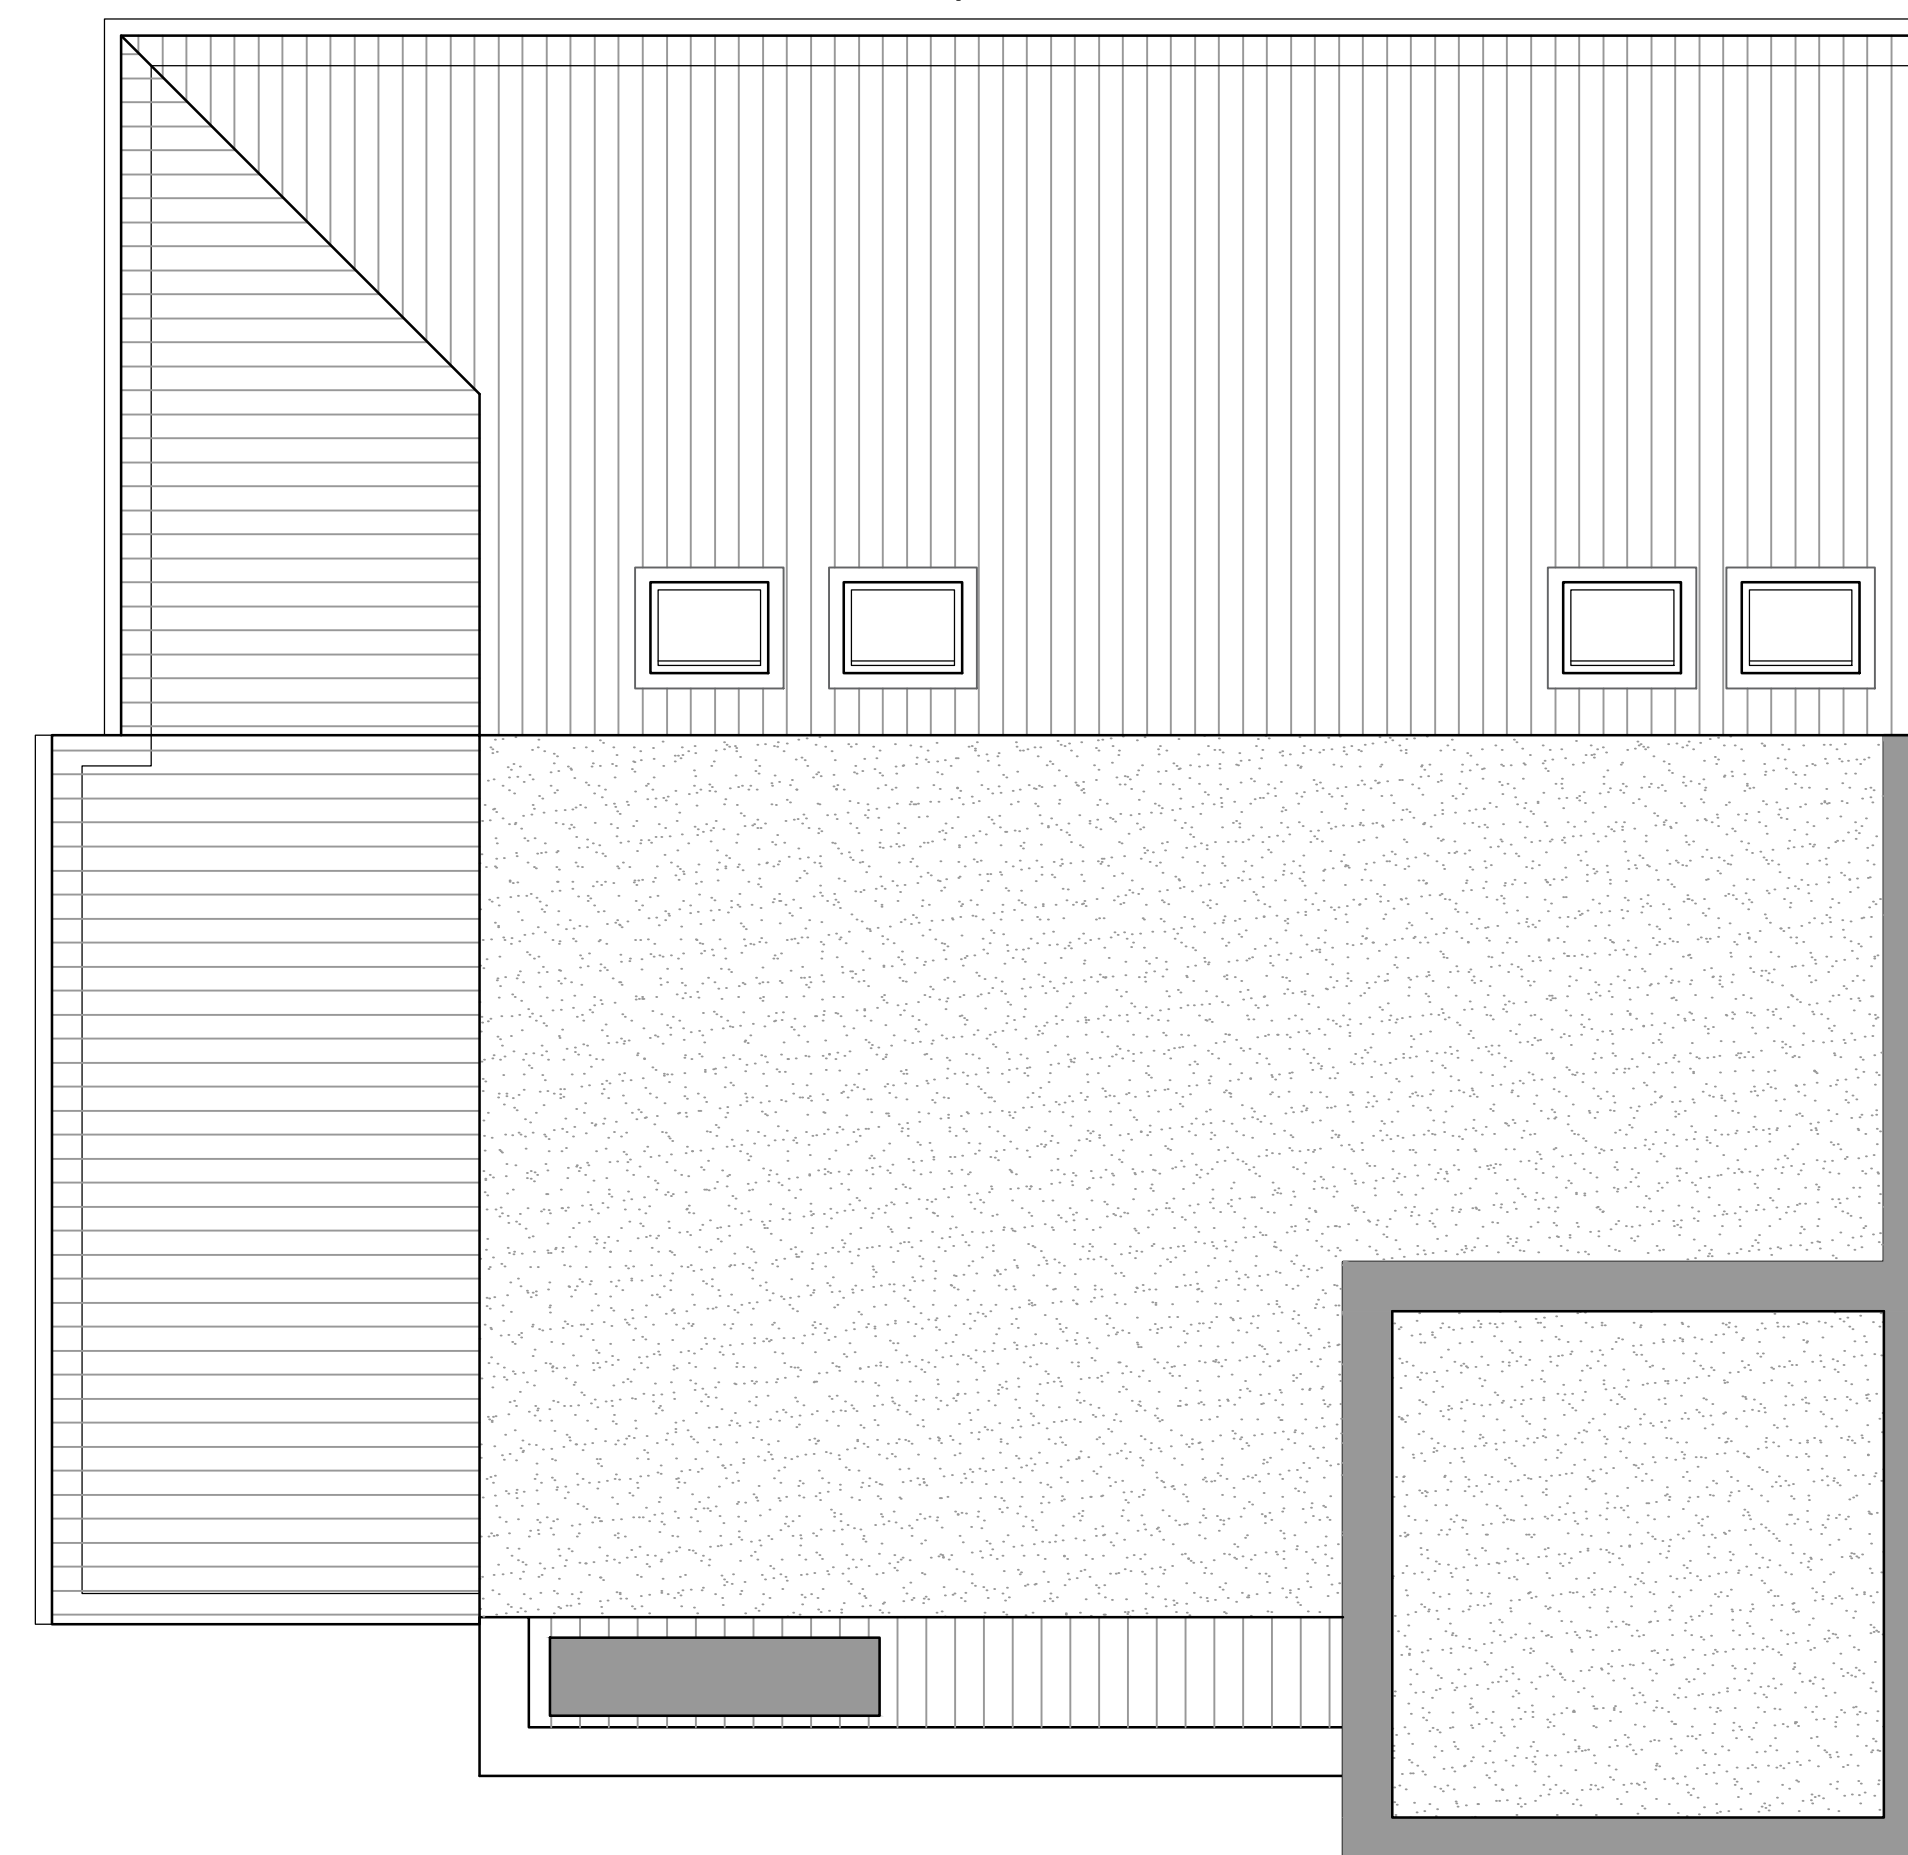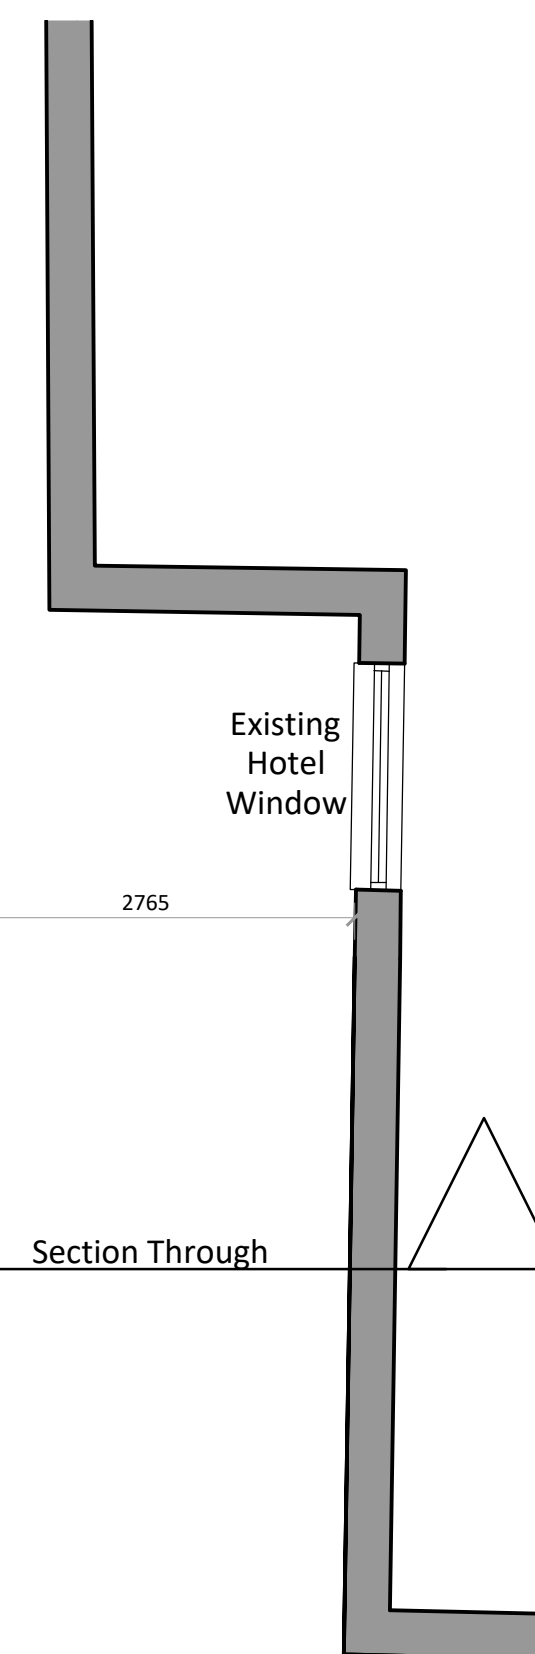


Proposed Roof Plan




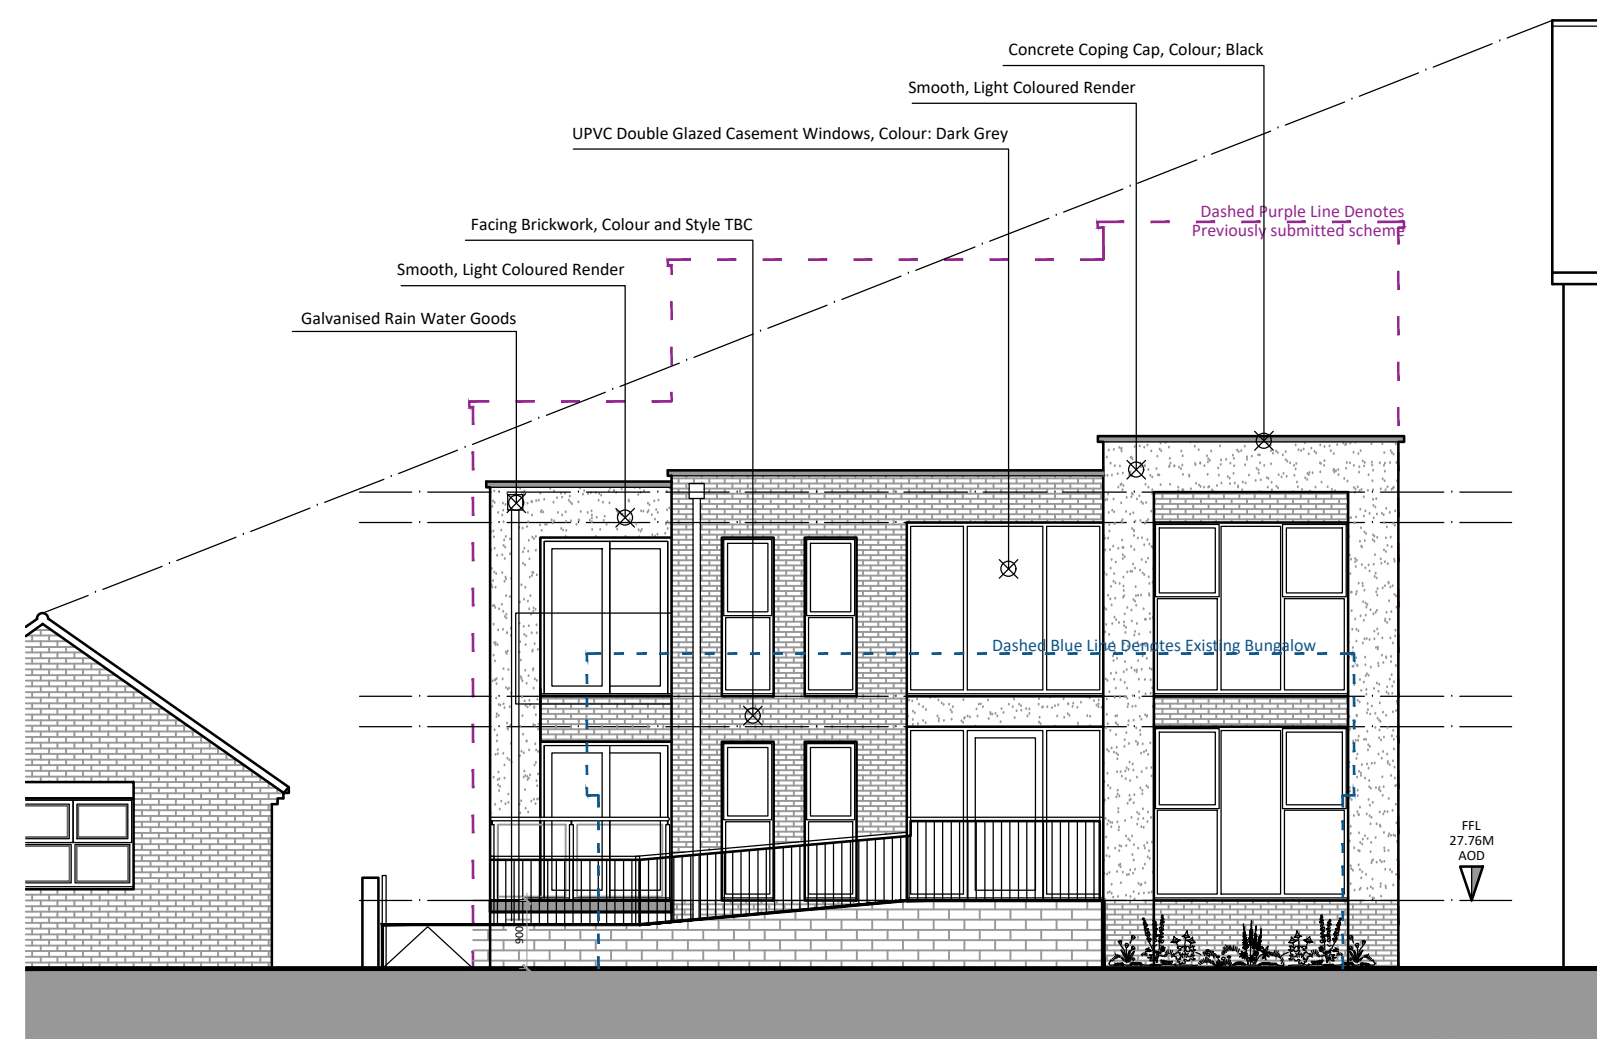


Proposed Front Elevation & Street Scene Elevation

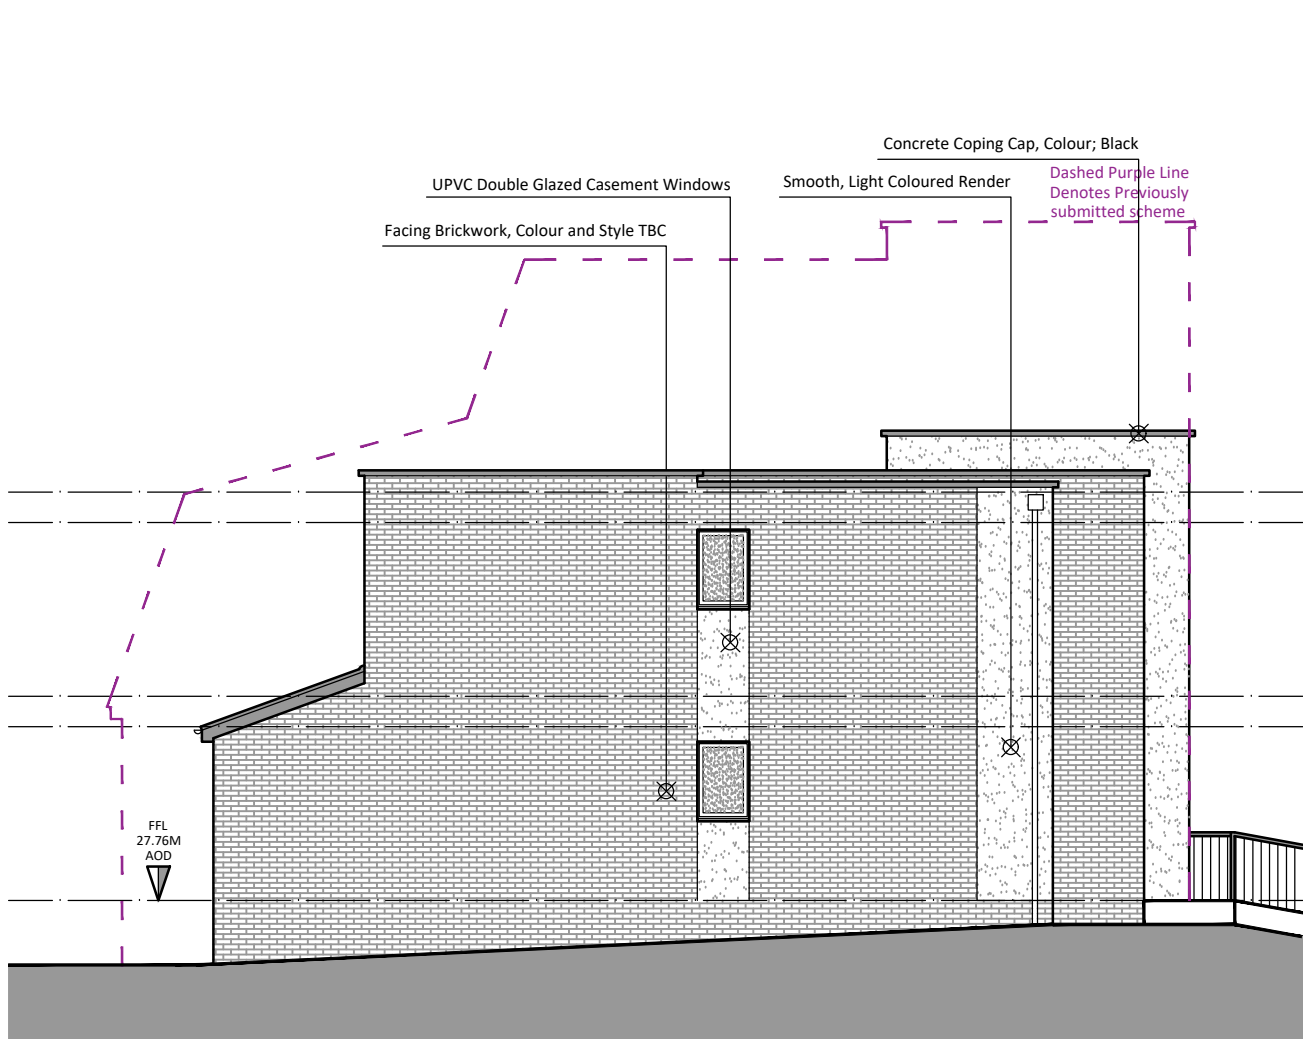


Proposed Side Elevation

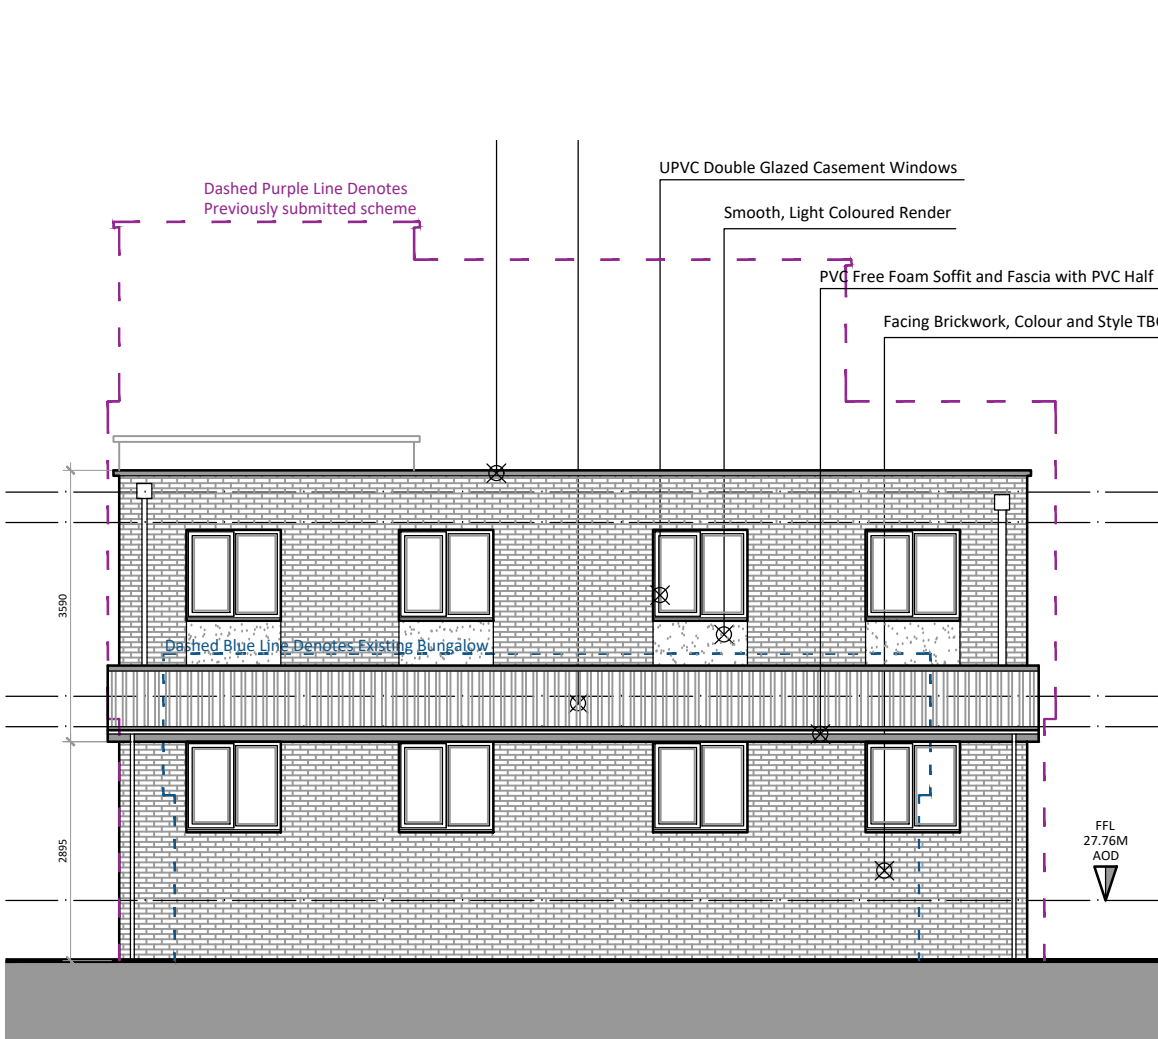


Proposed Rear Elevation

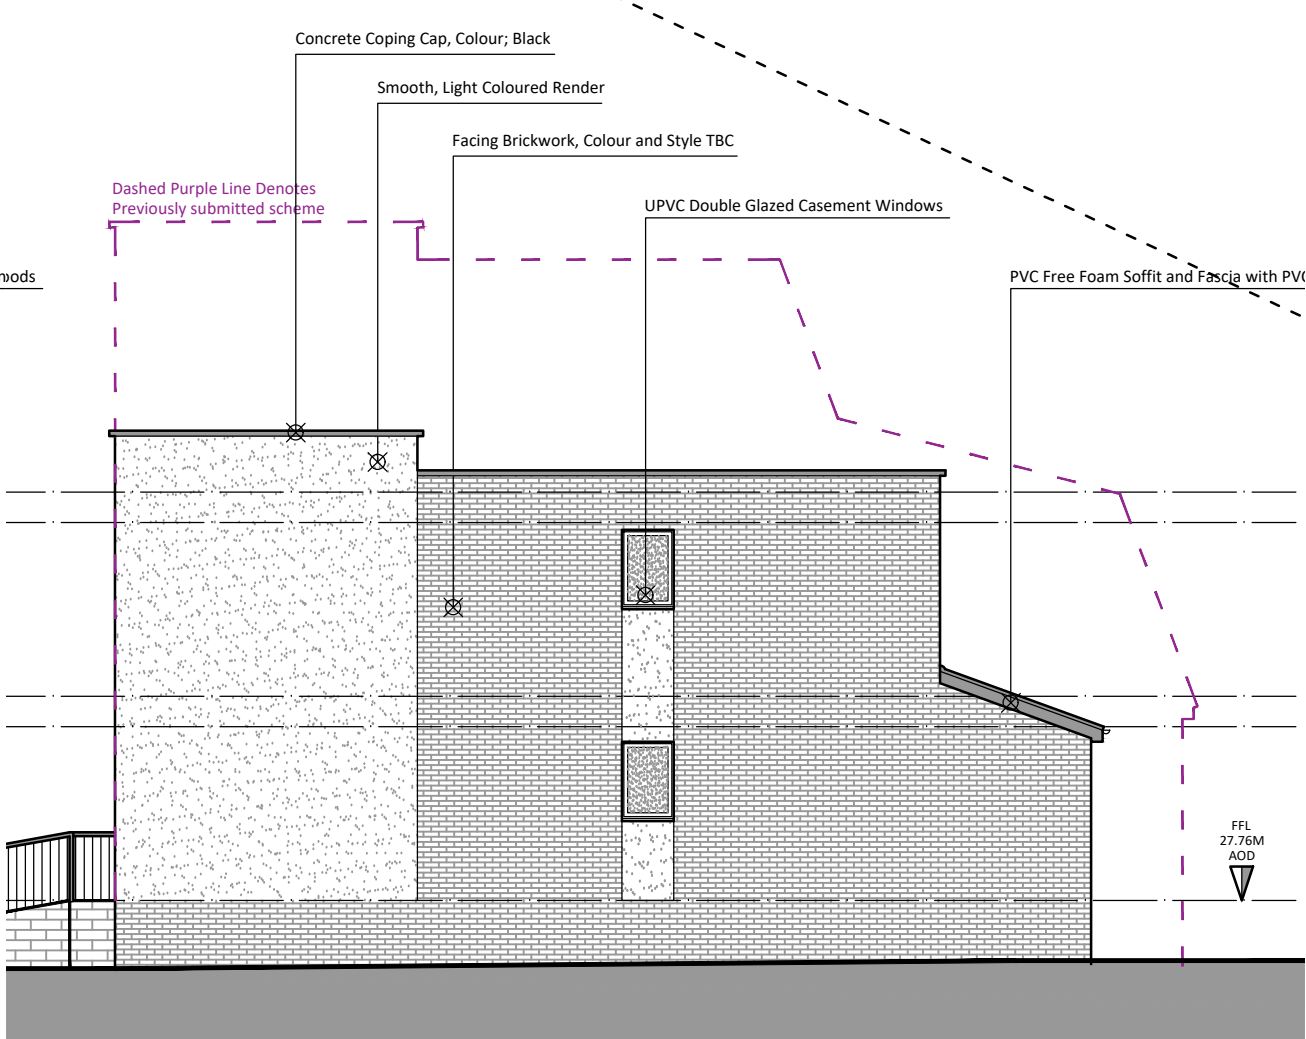


Proposed Side Elevation

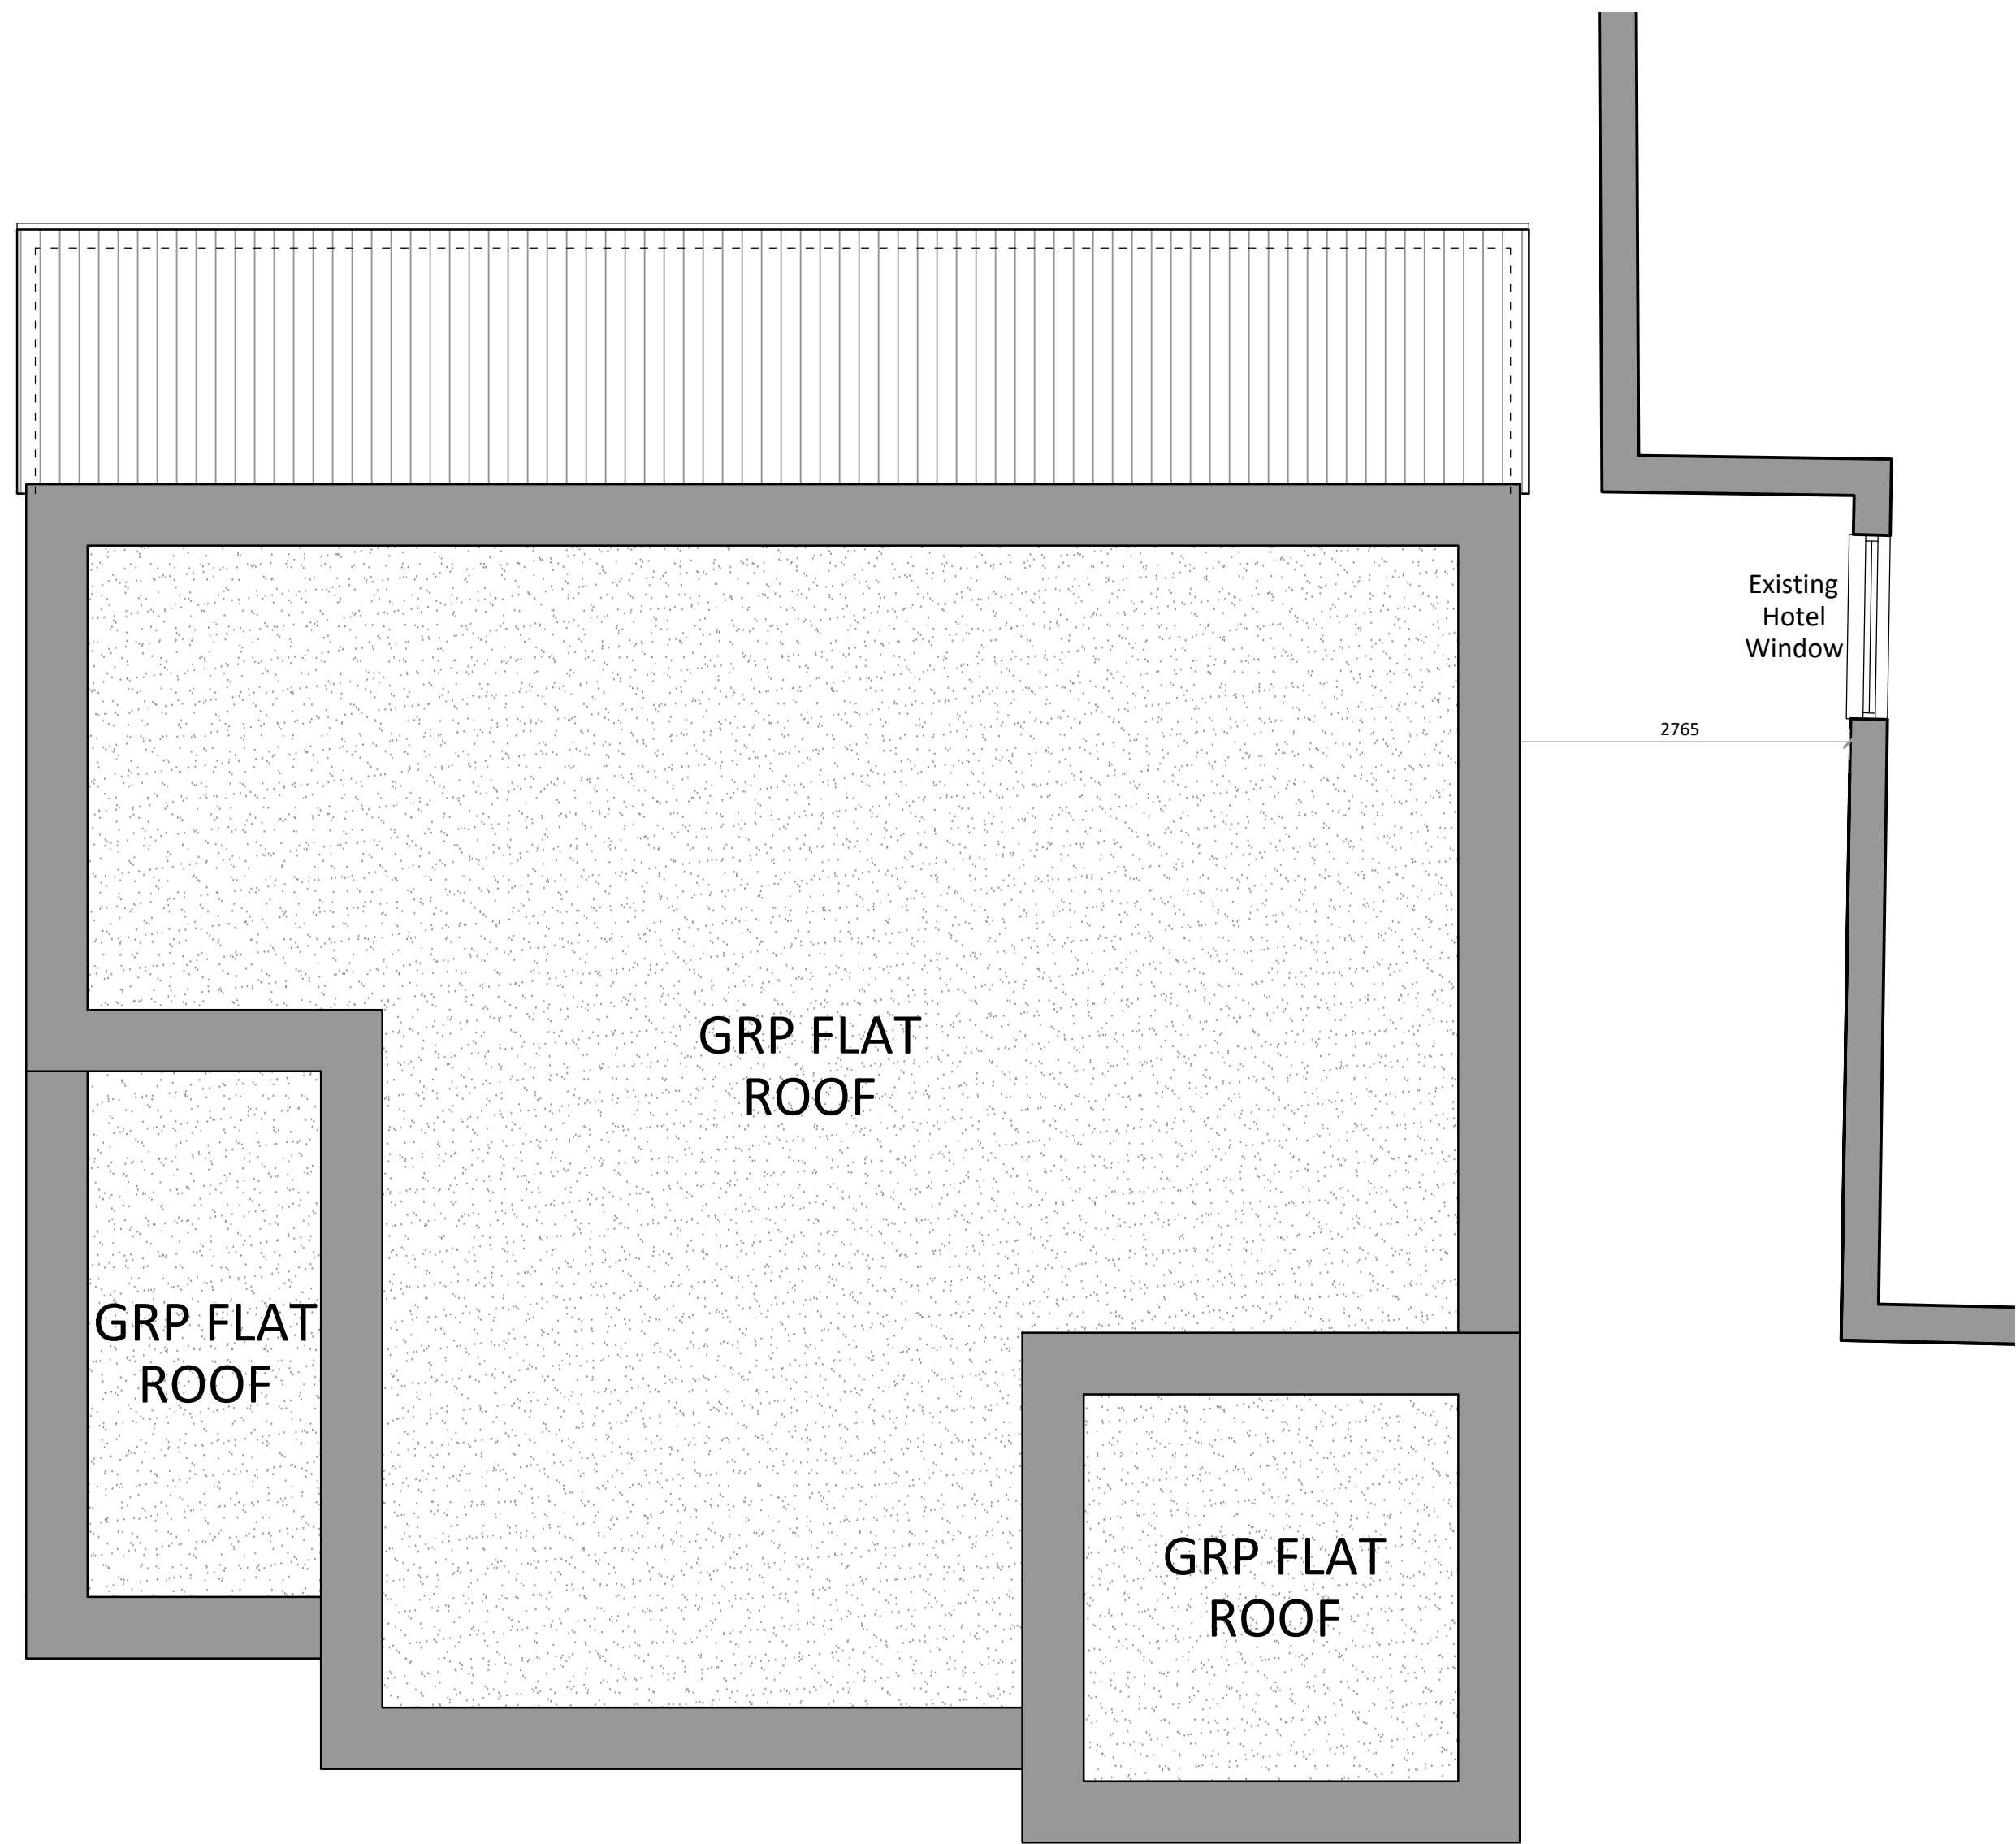

Proposed Roof Plan

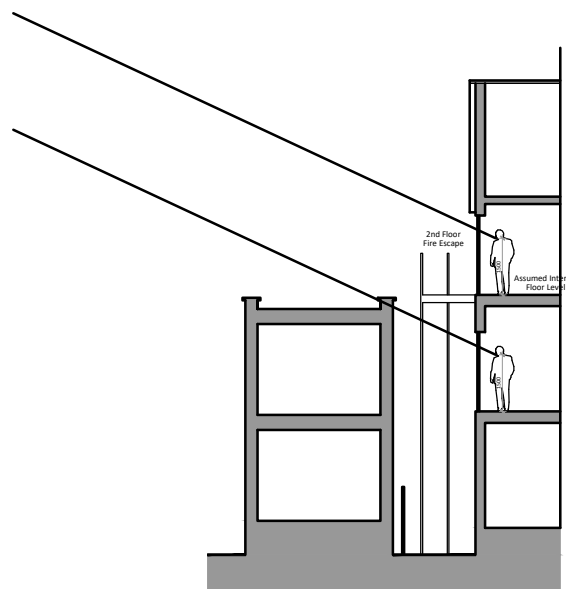

Proposed Site Section

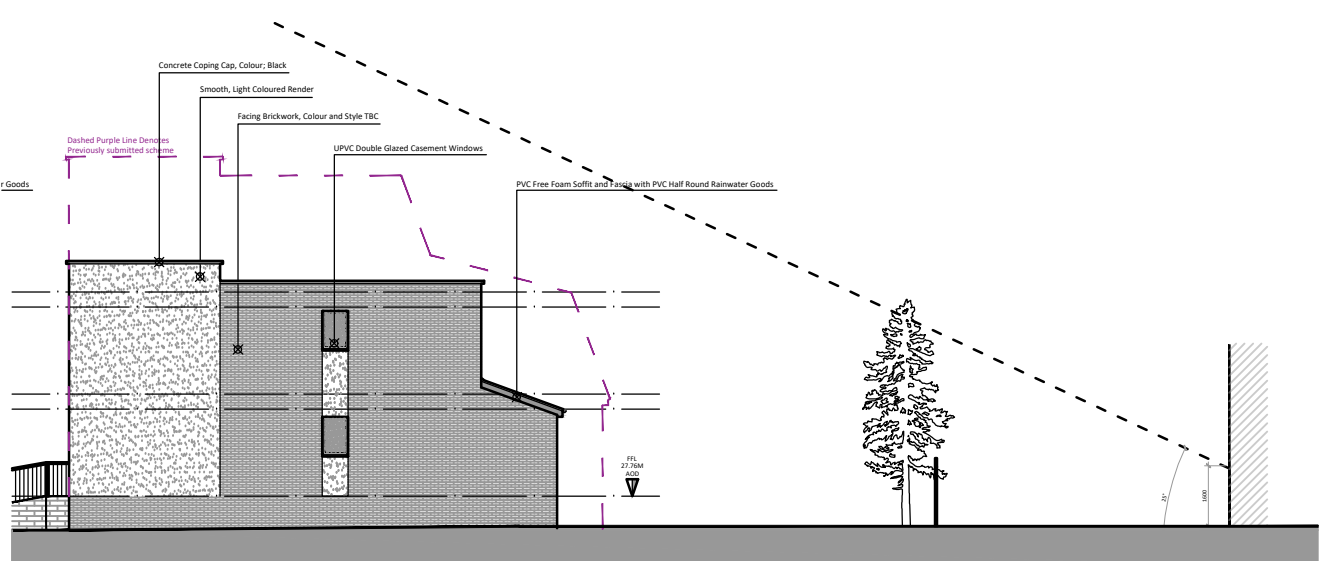

Proposed Site Section 1:200