
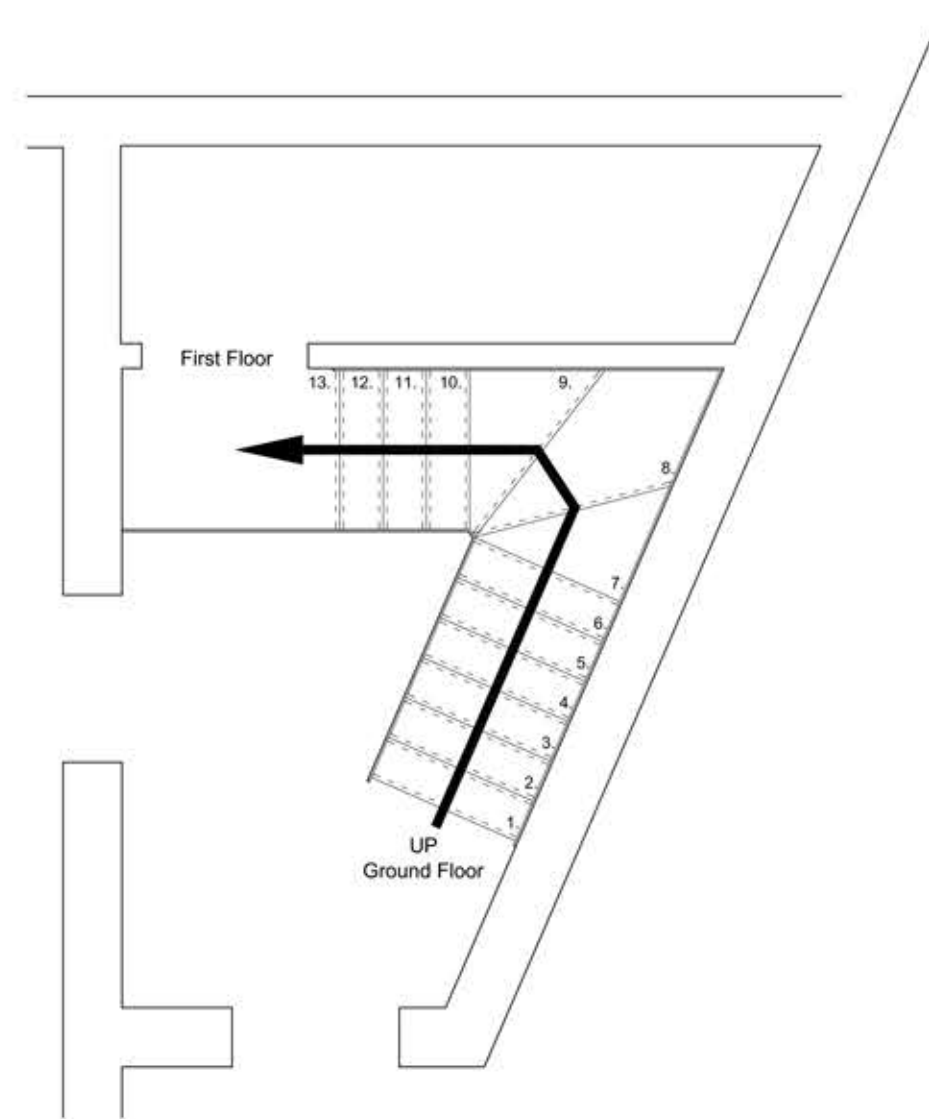


Proposed Stair Front Elevation

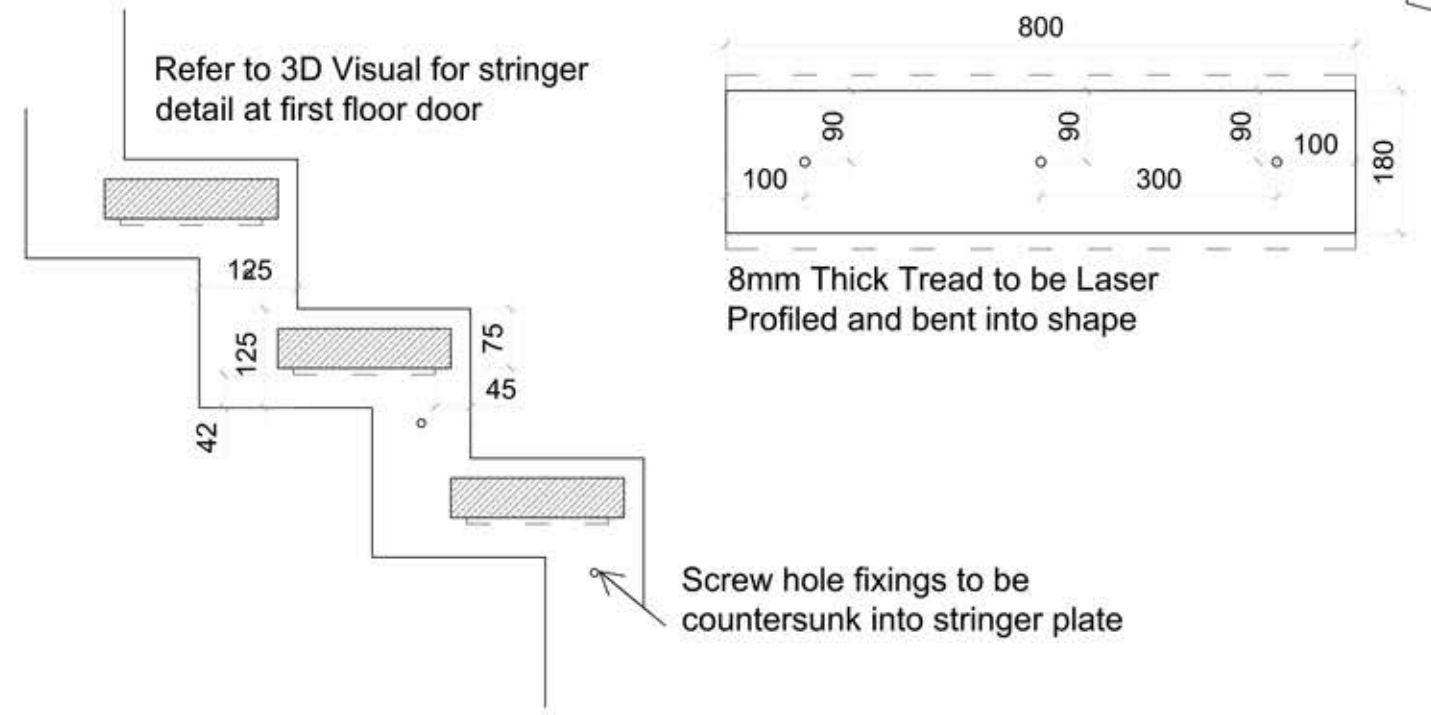

Proposed Feature Stair Plan