


Proposed Second Floor Plan



Proposed Third Floor Plan

Notes

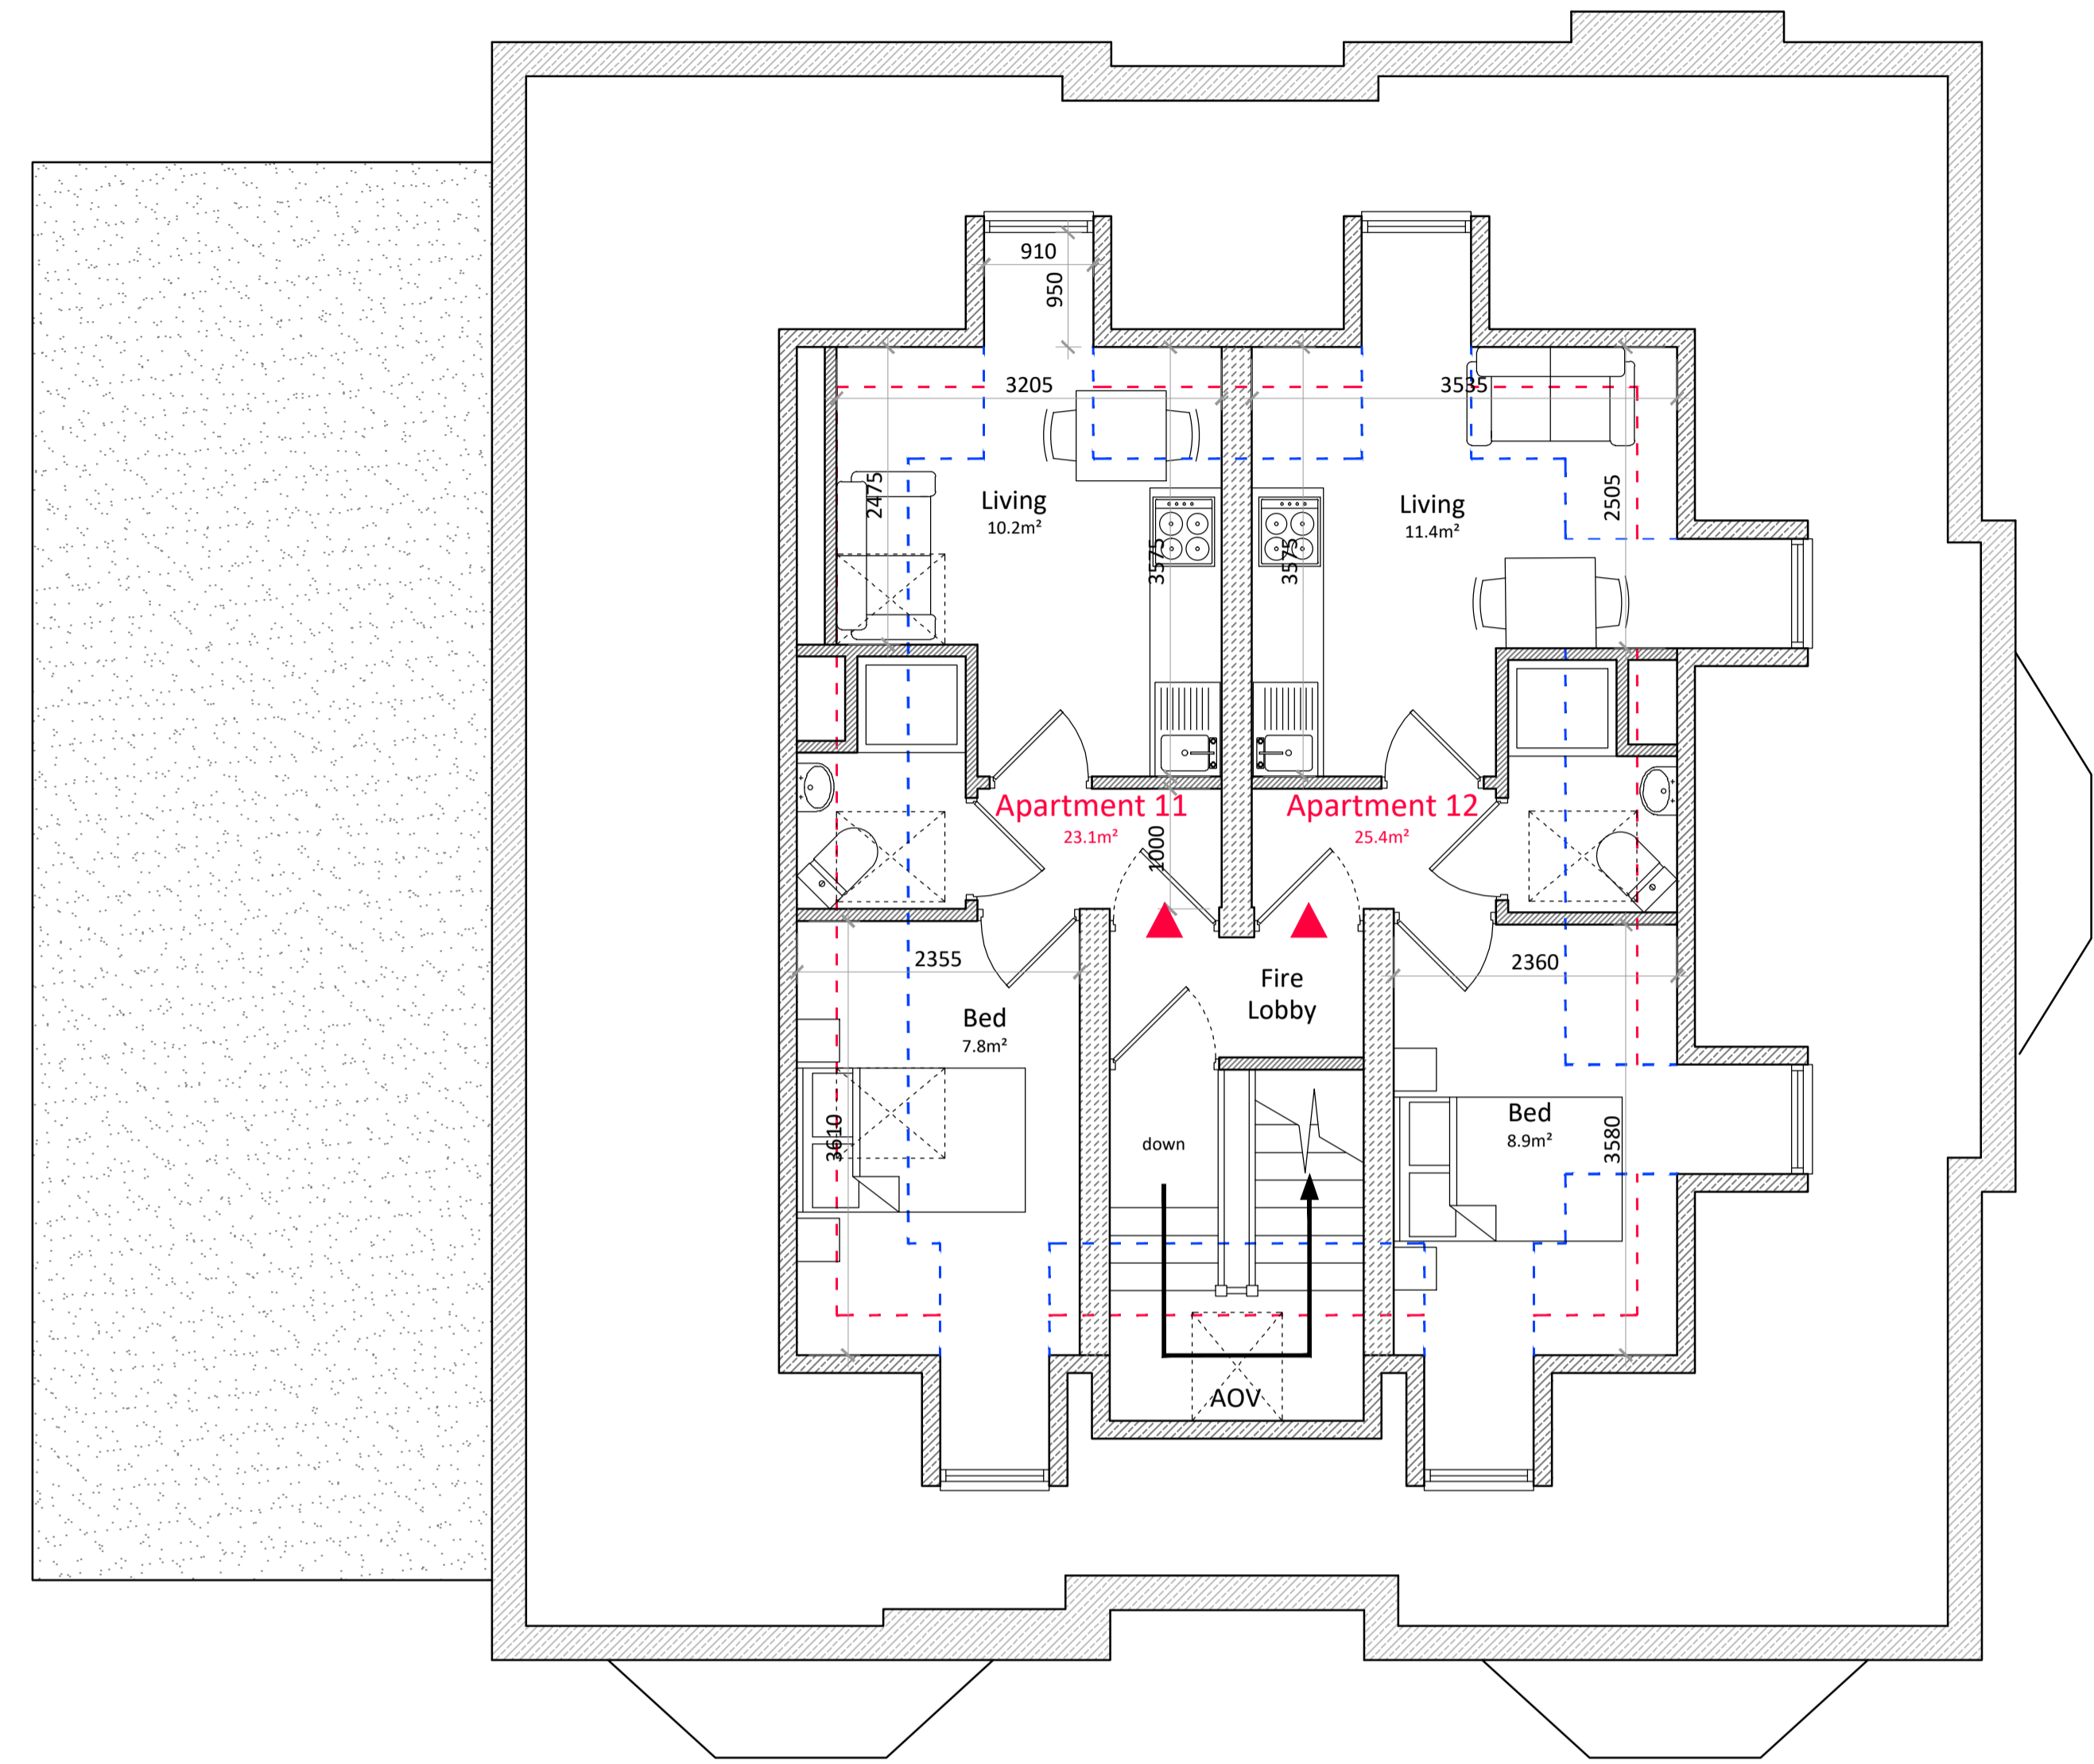



Existing Streetscene



Proposed Streetscene

Notes

