




Existing Street Scene



Existing Front Elevation

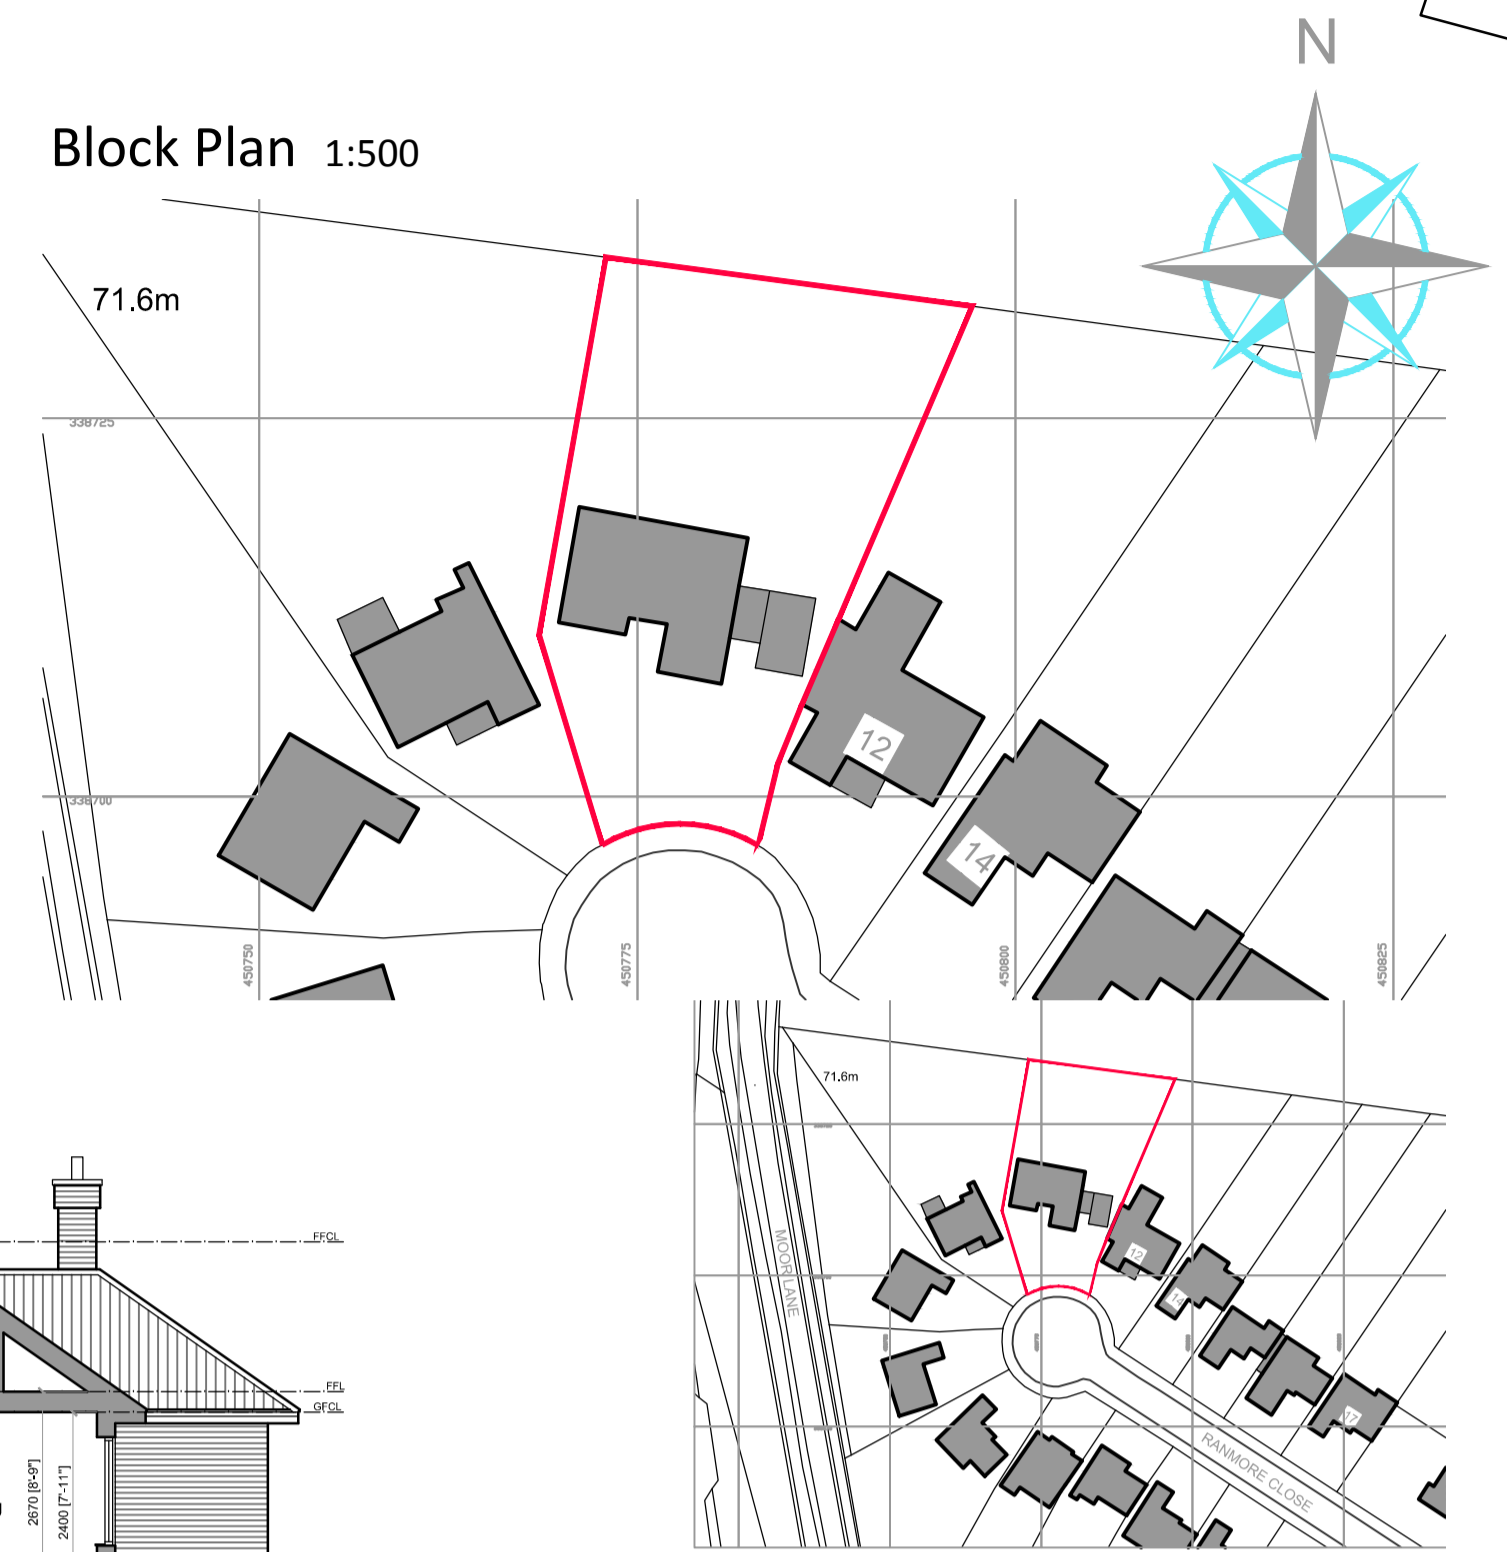

Block Plan 1:500


OS Plan 1:1250




Existing Side Elevation




Existing Rear Elevation

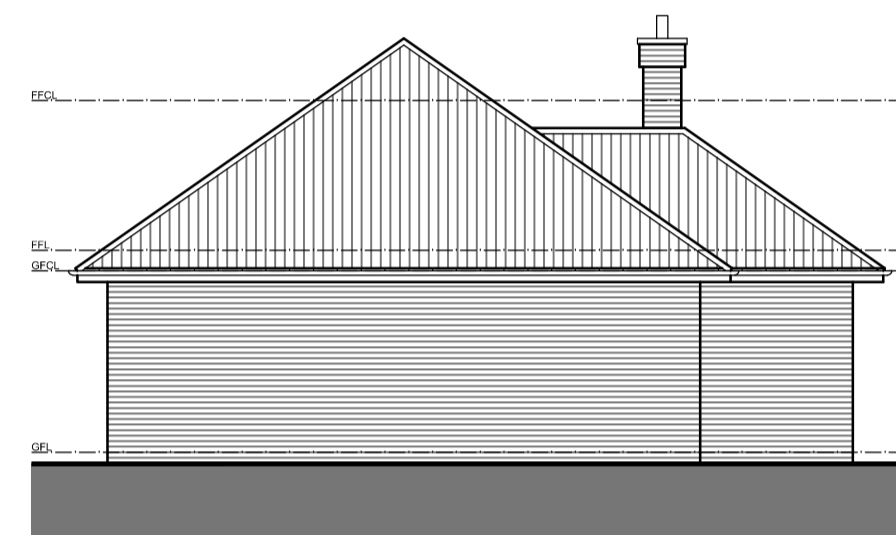


Existing Side Elevation

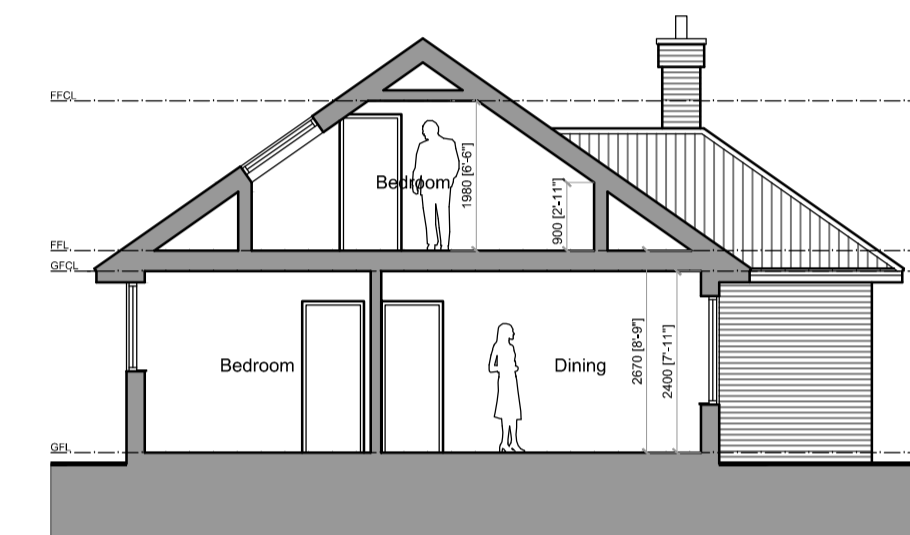

Existing Section A-A




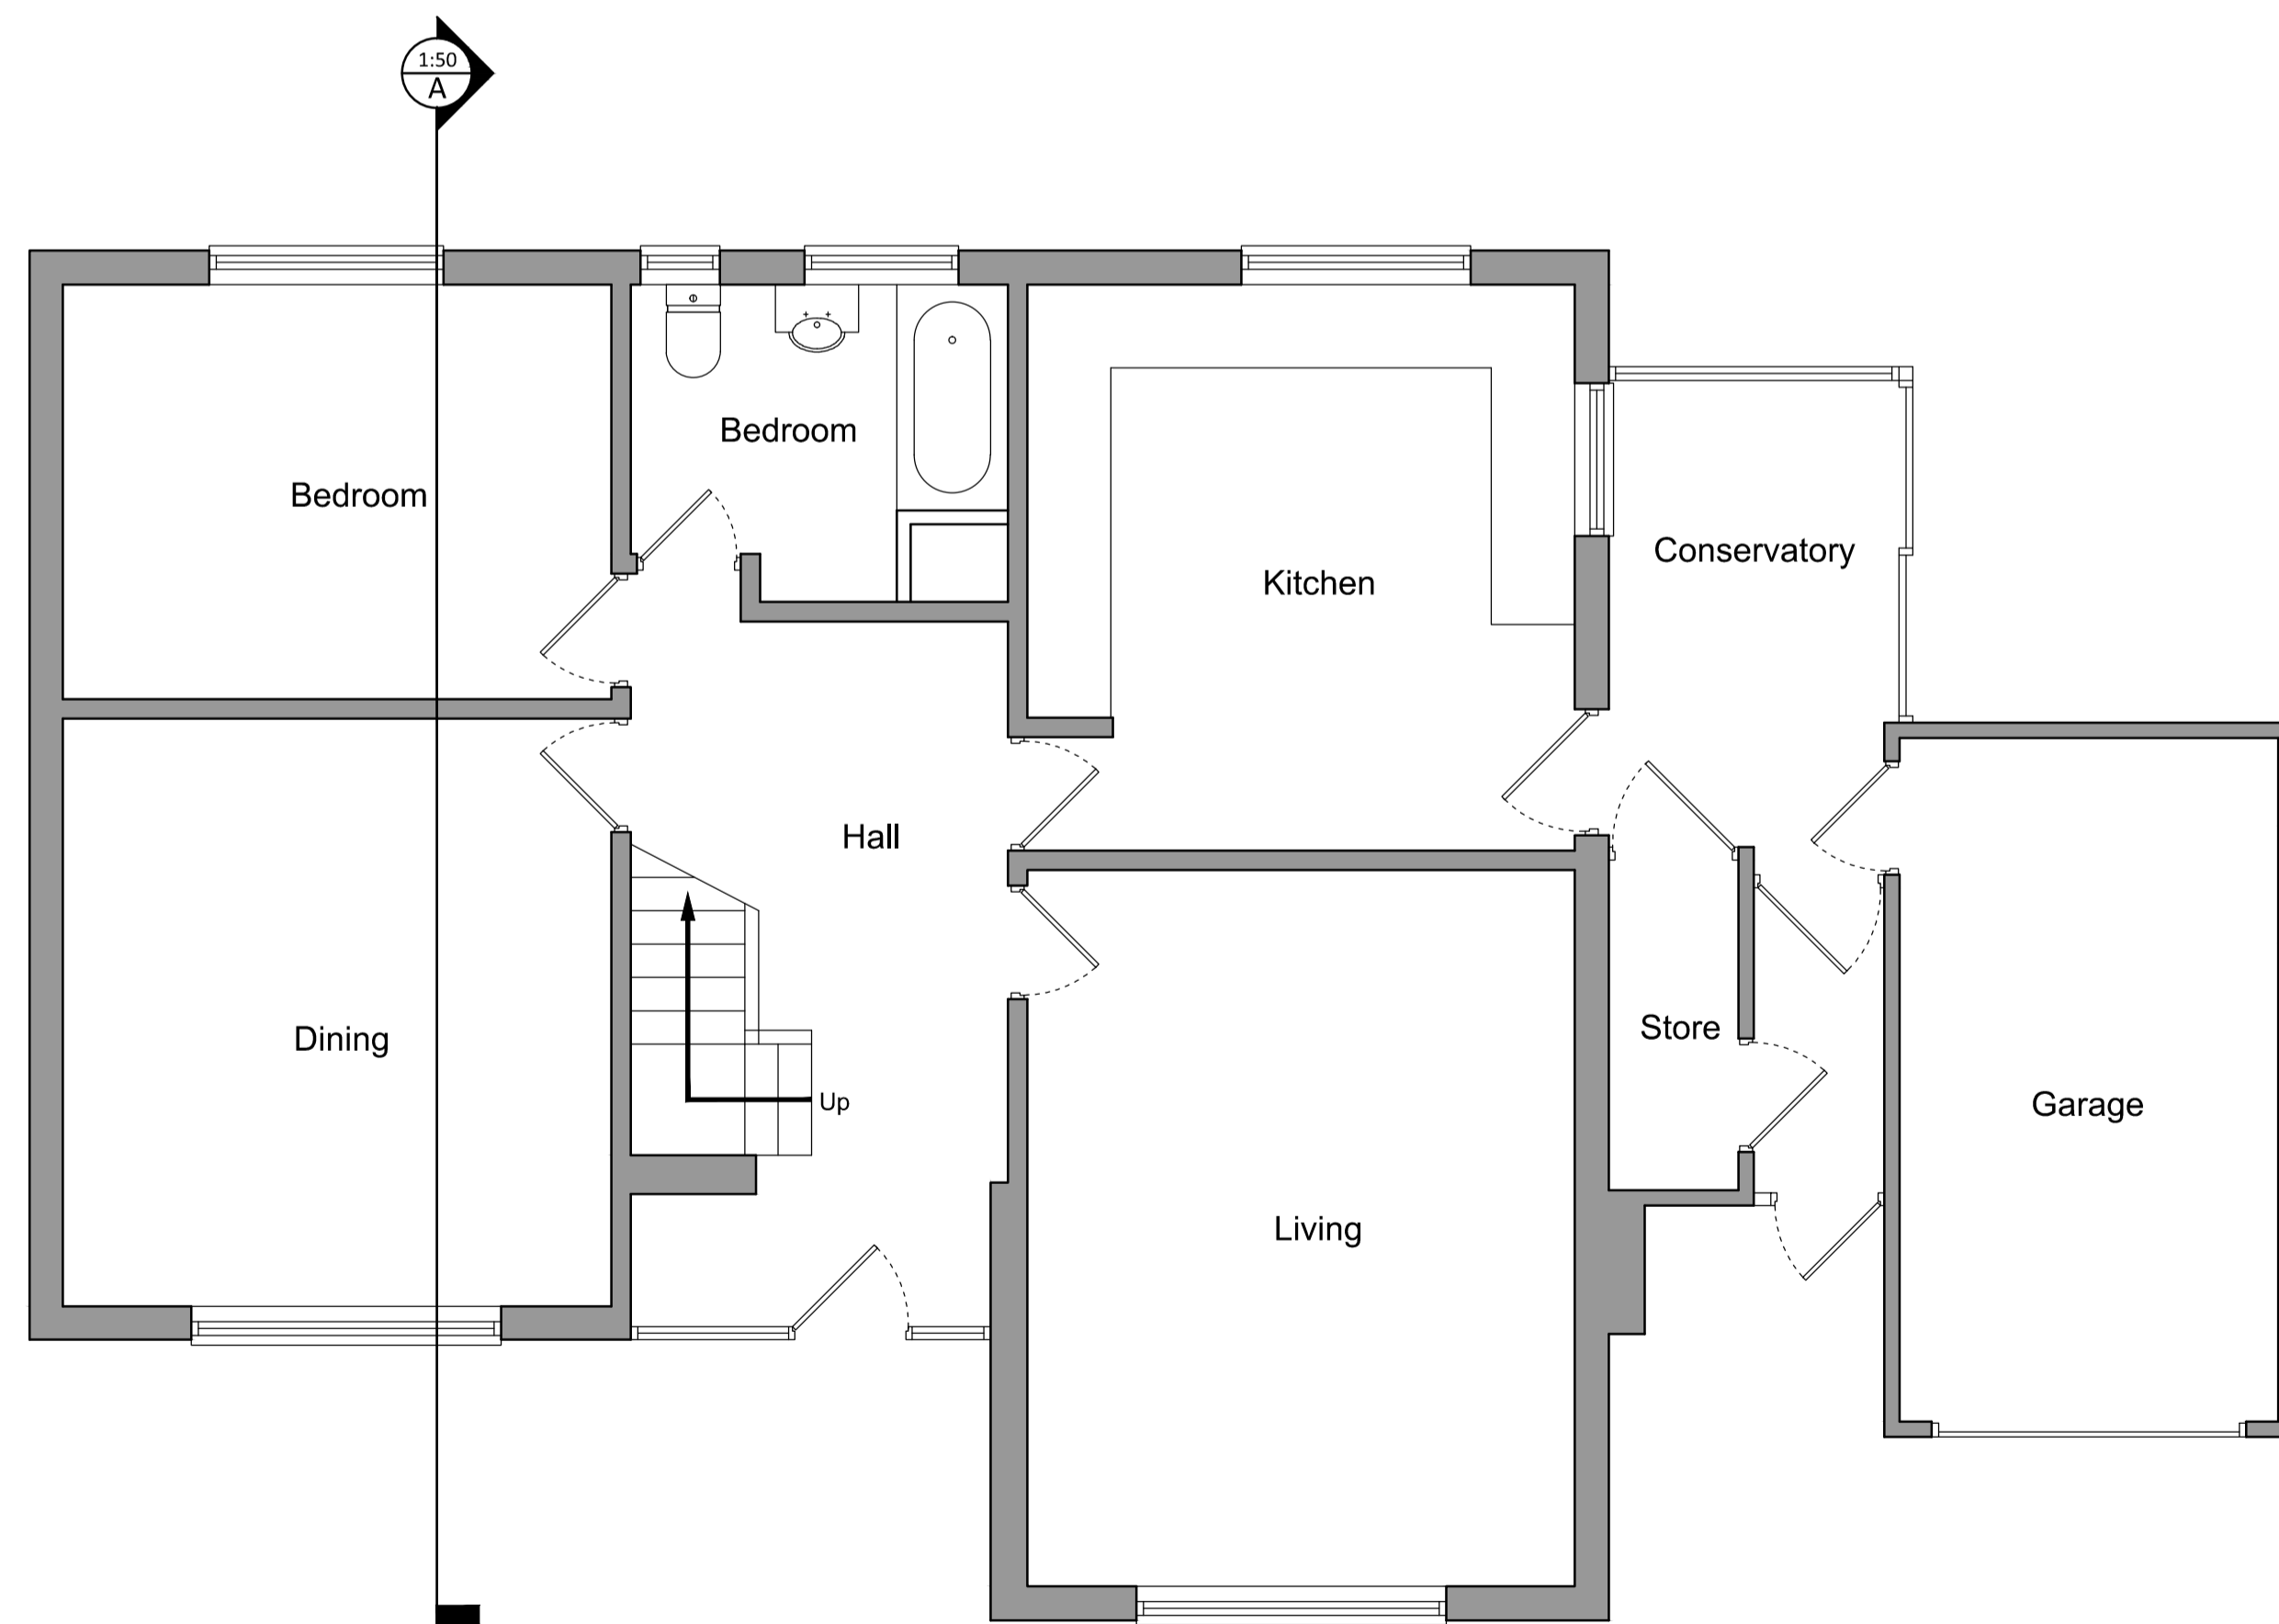


Existing Ground Floor Plan

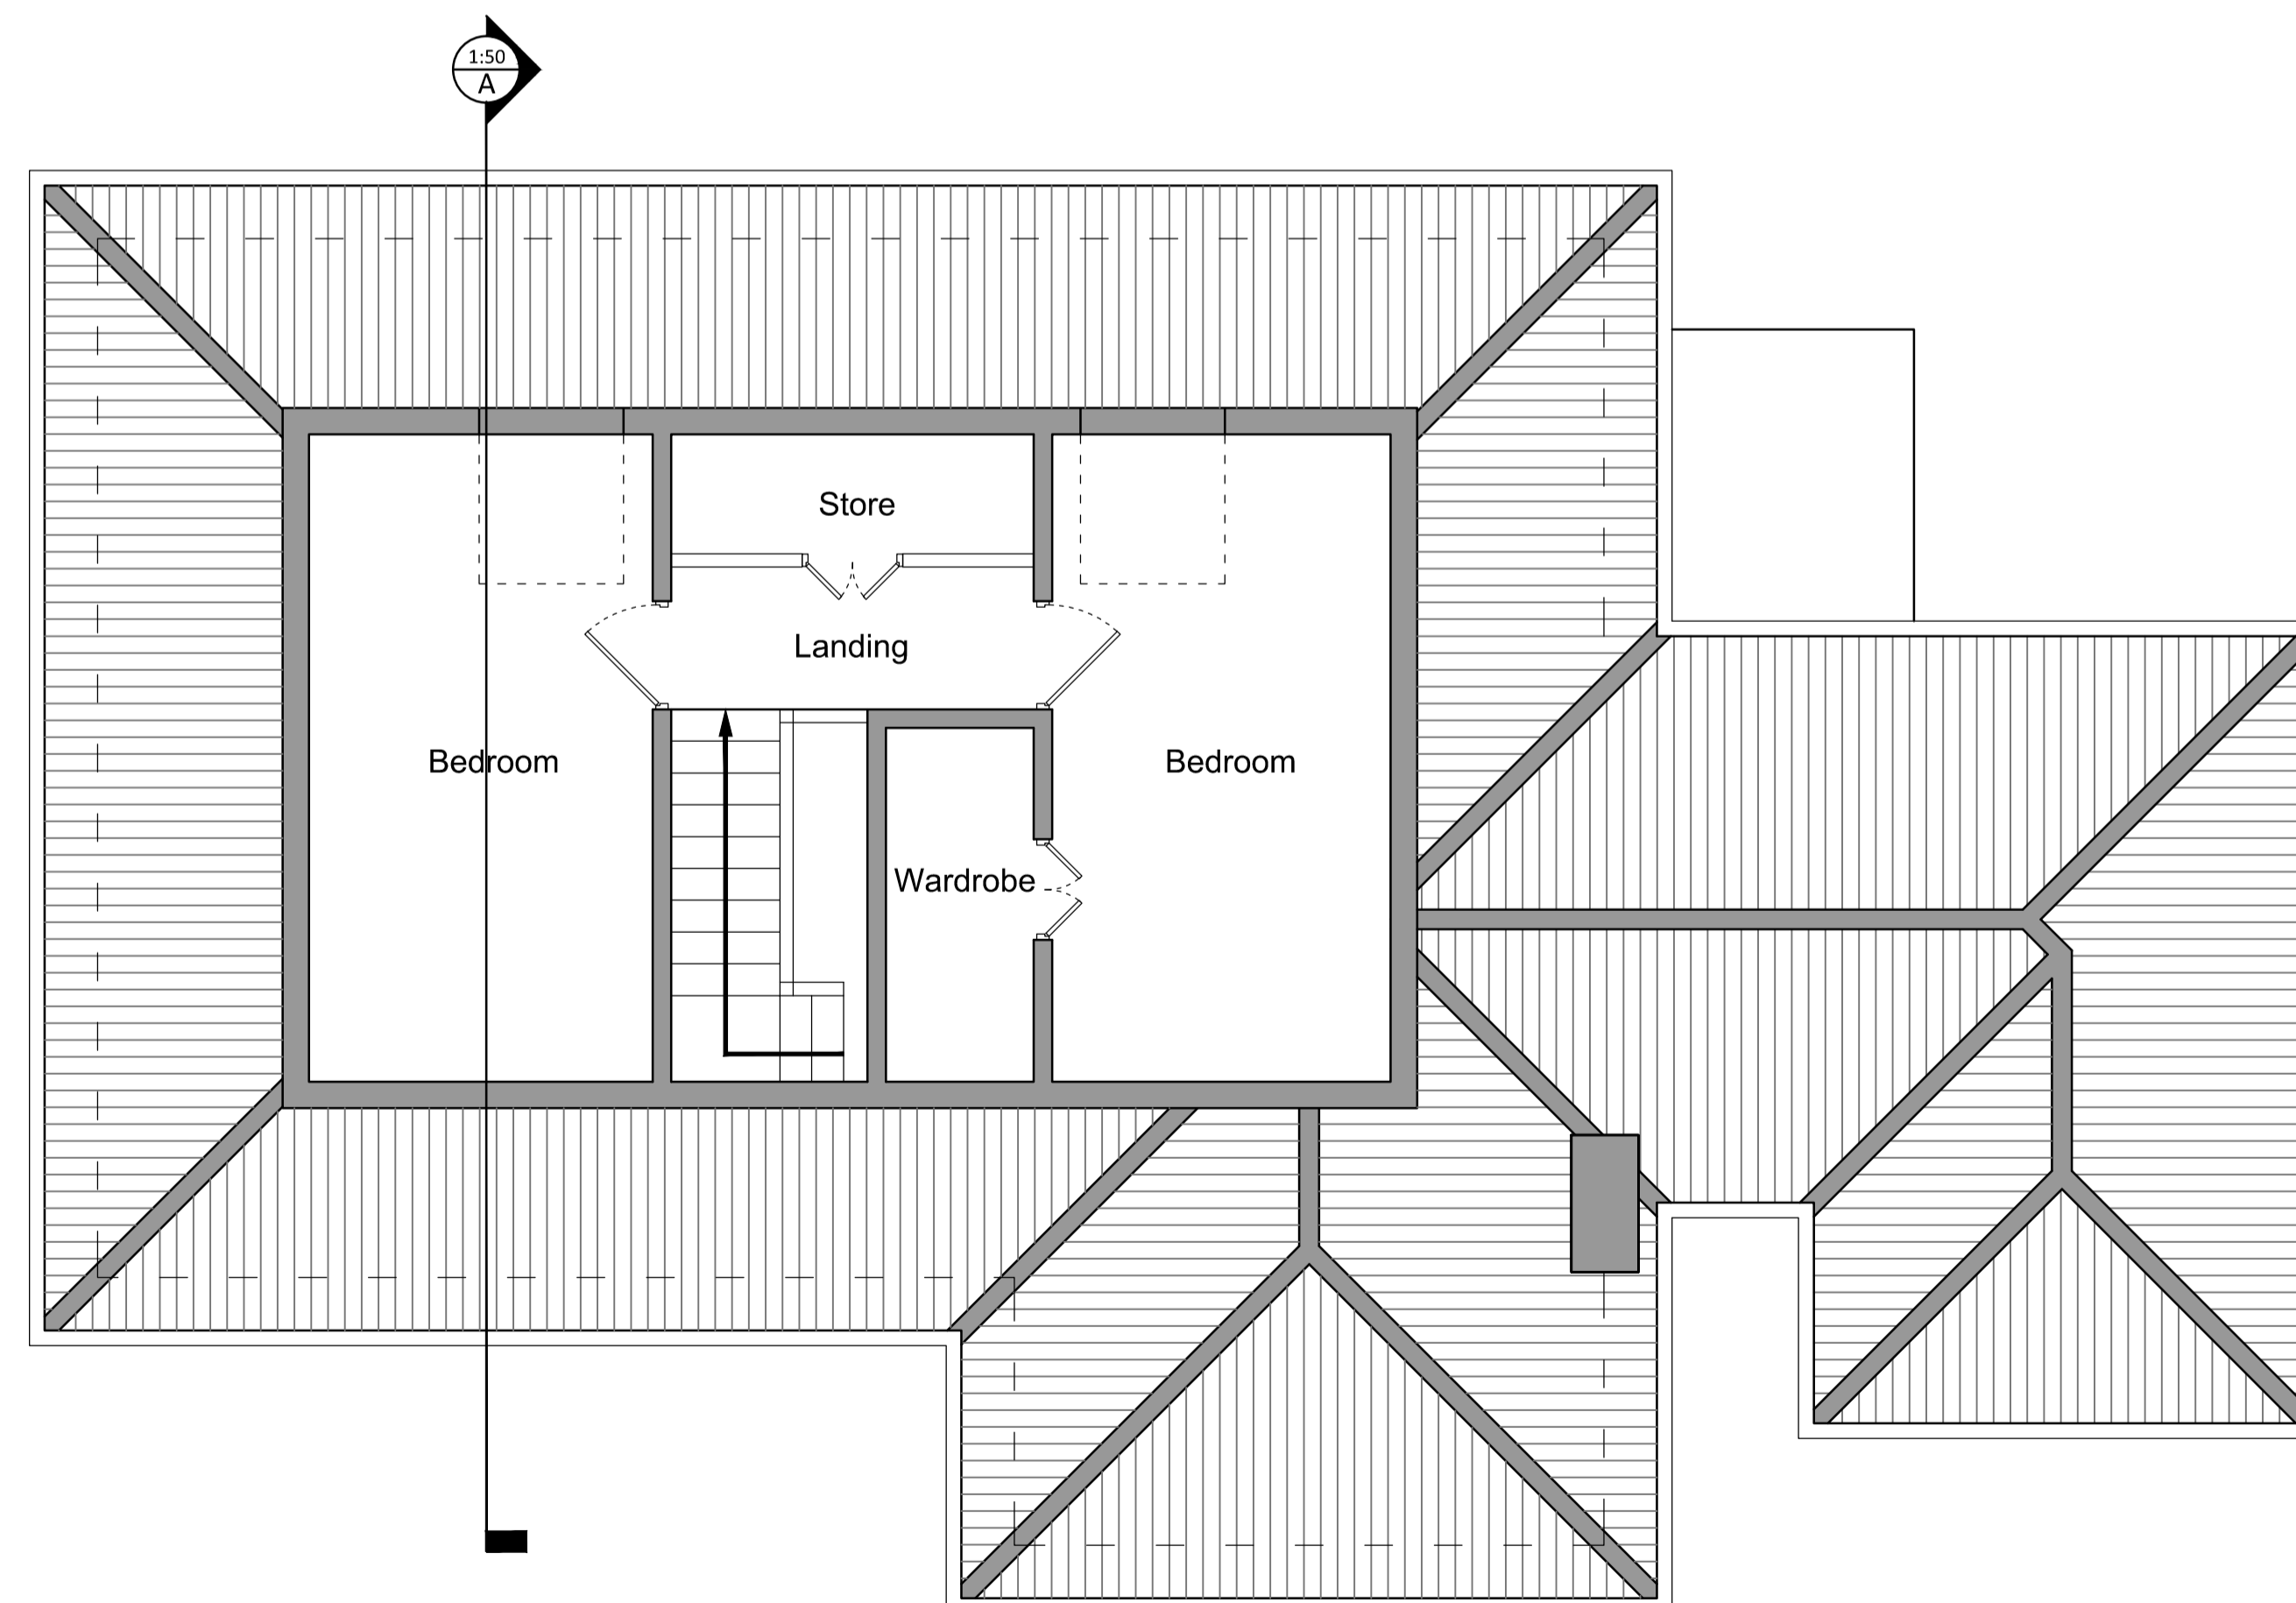


Existing First Floor Plan

Notes

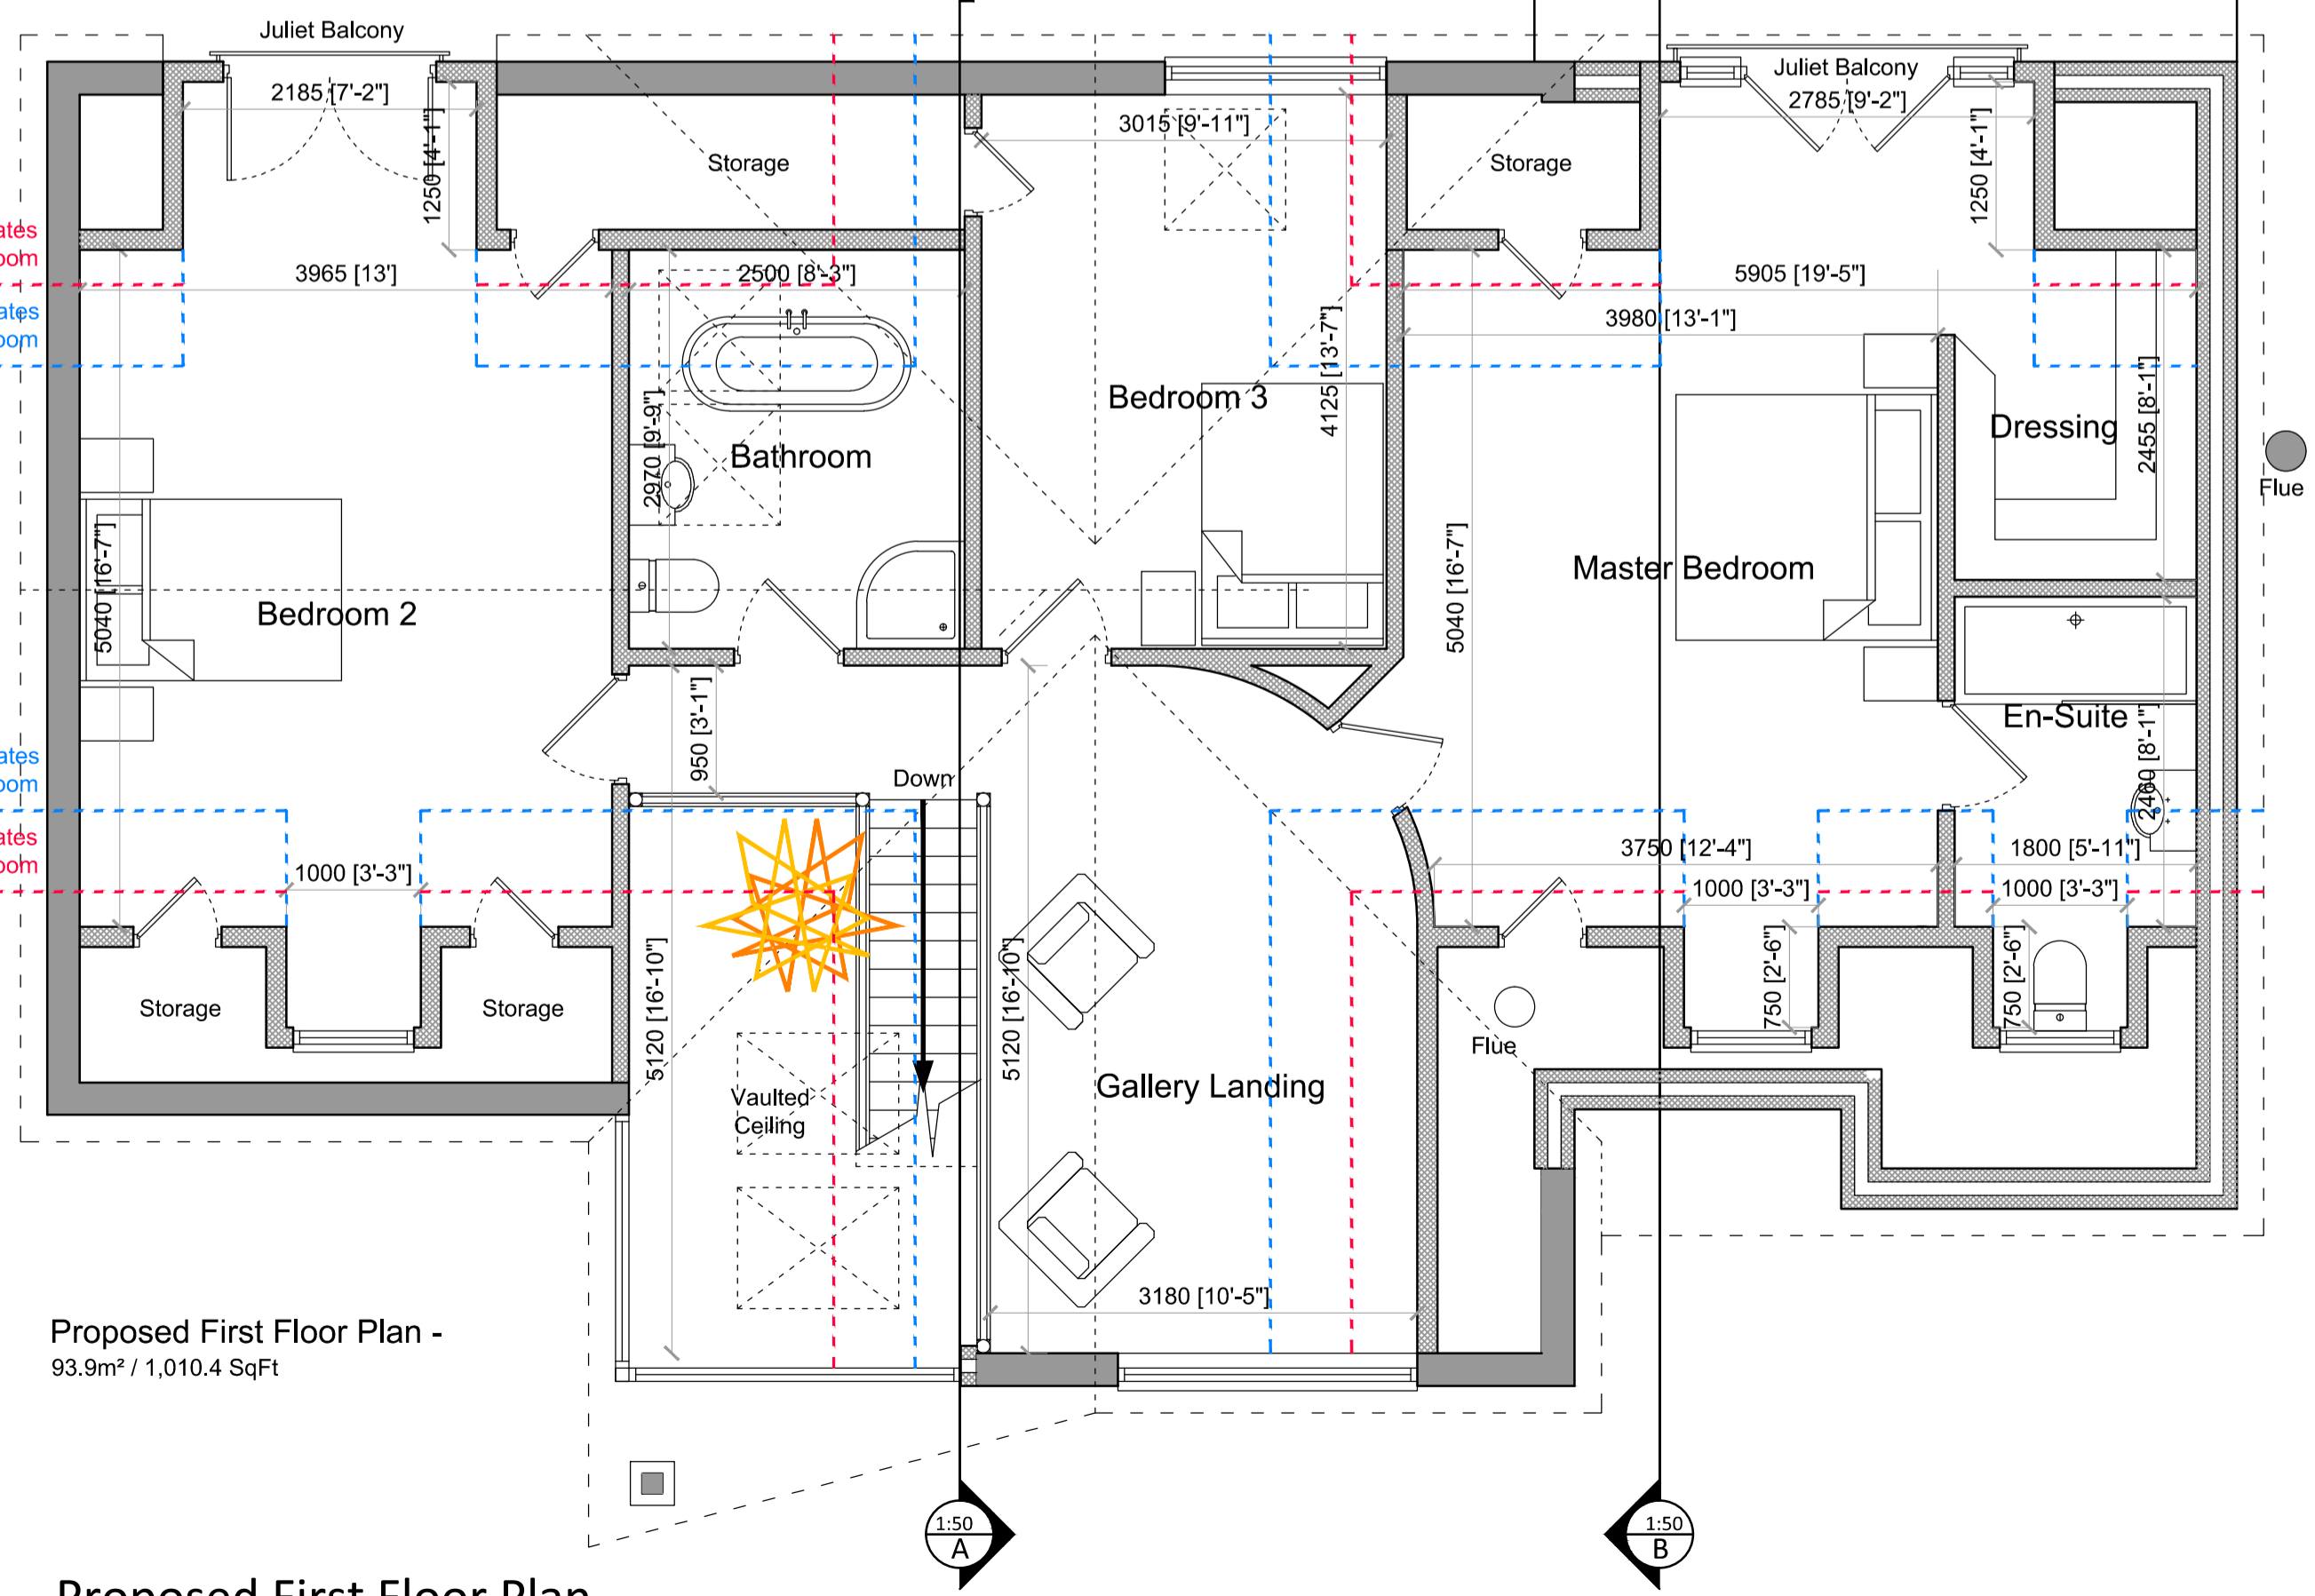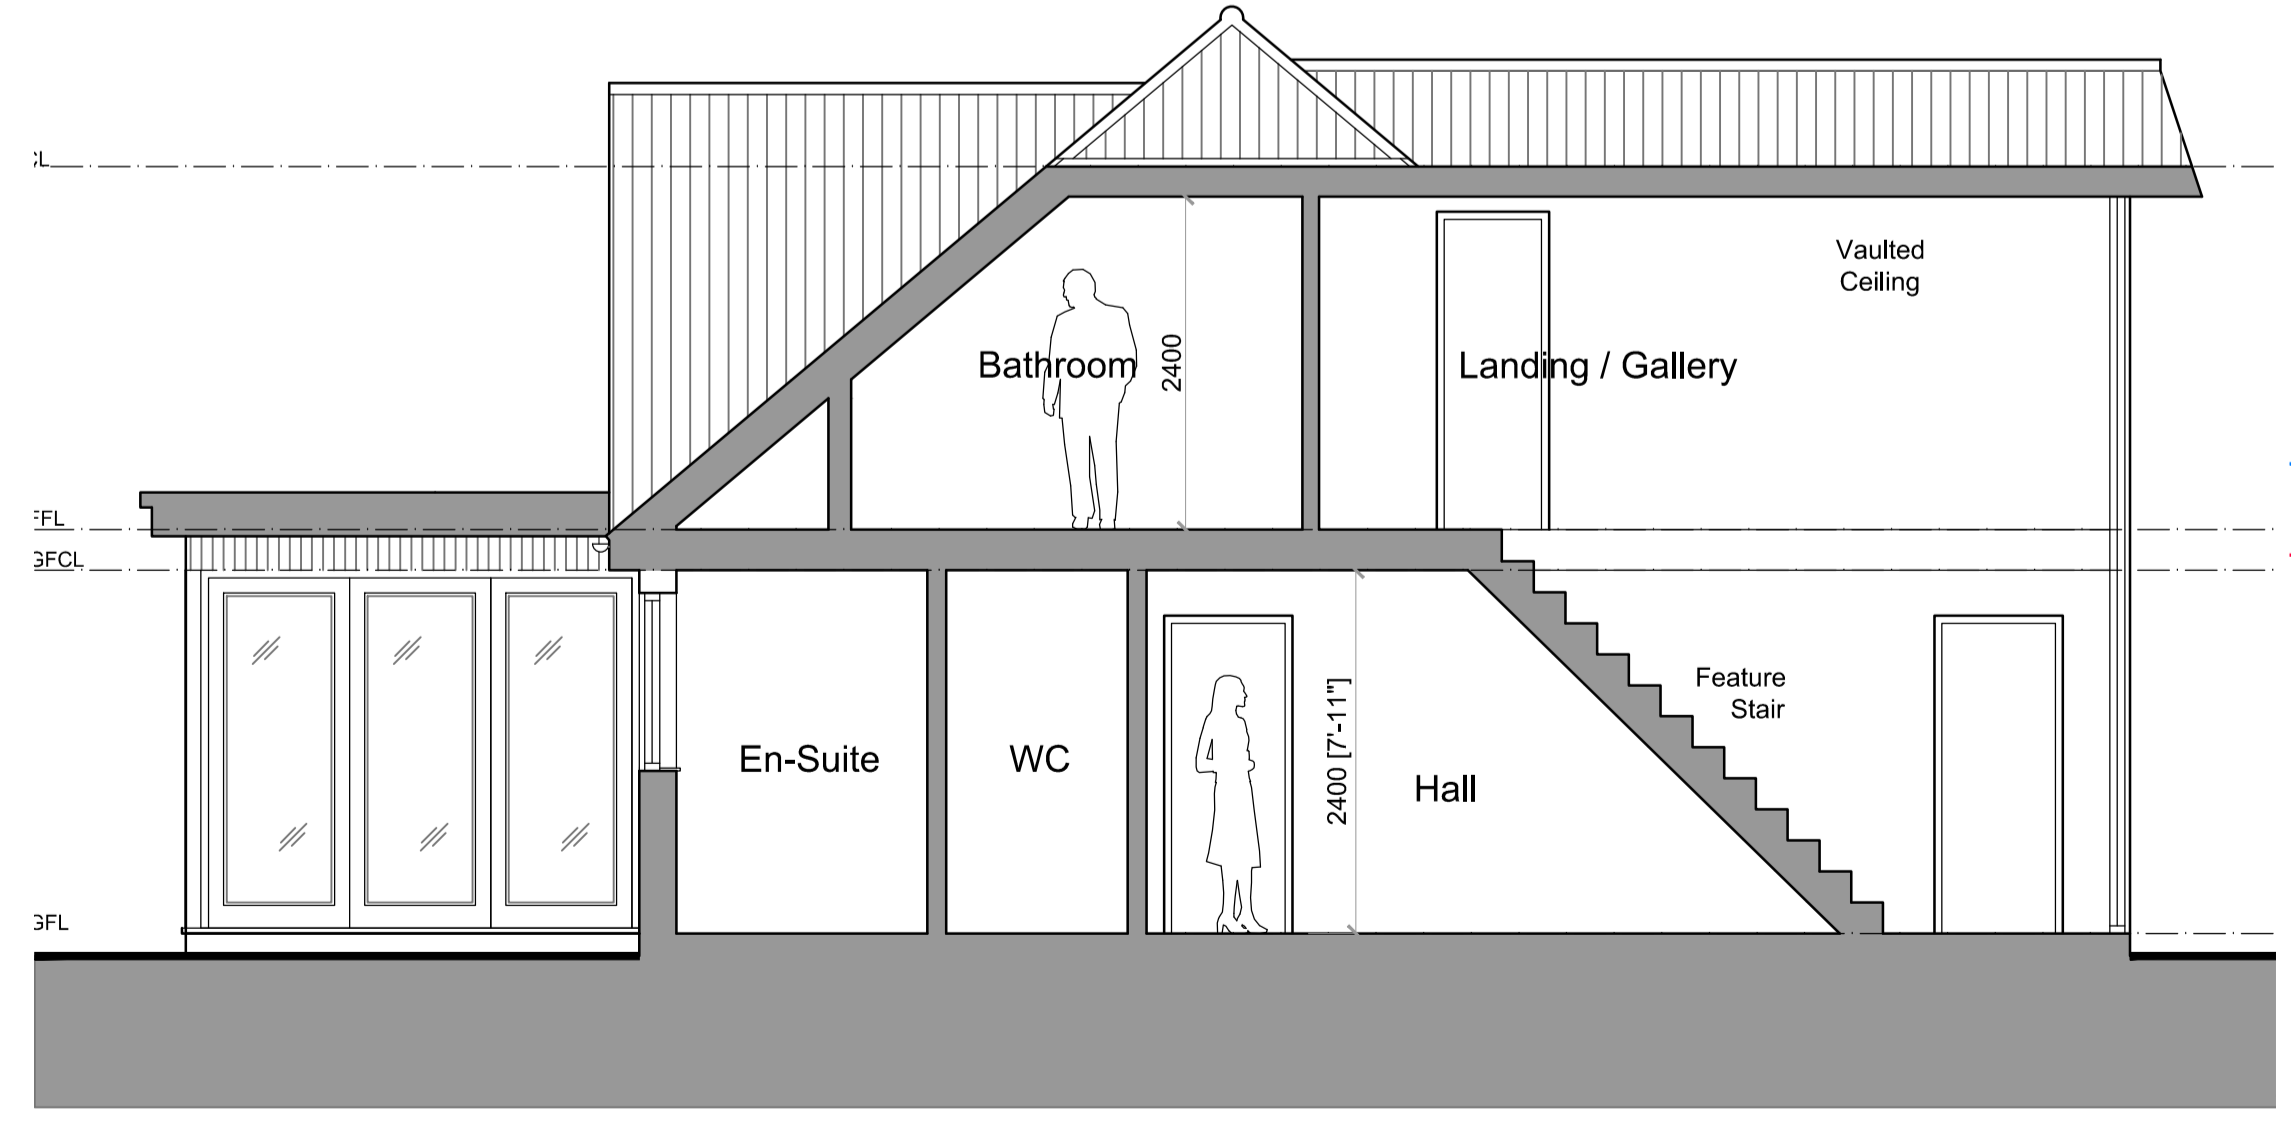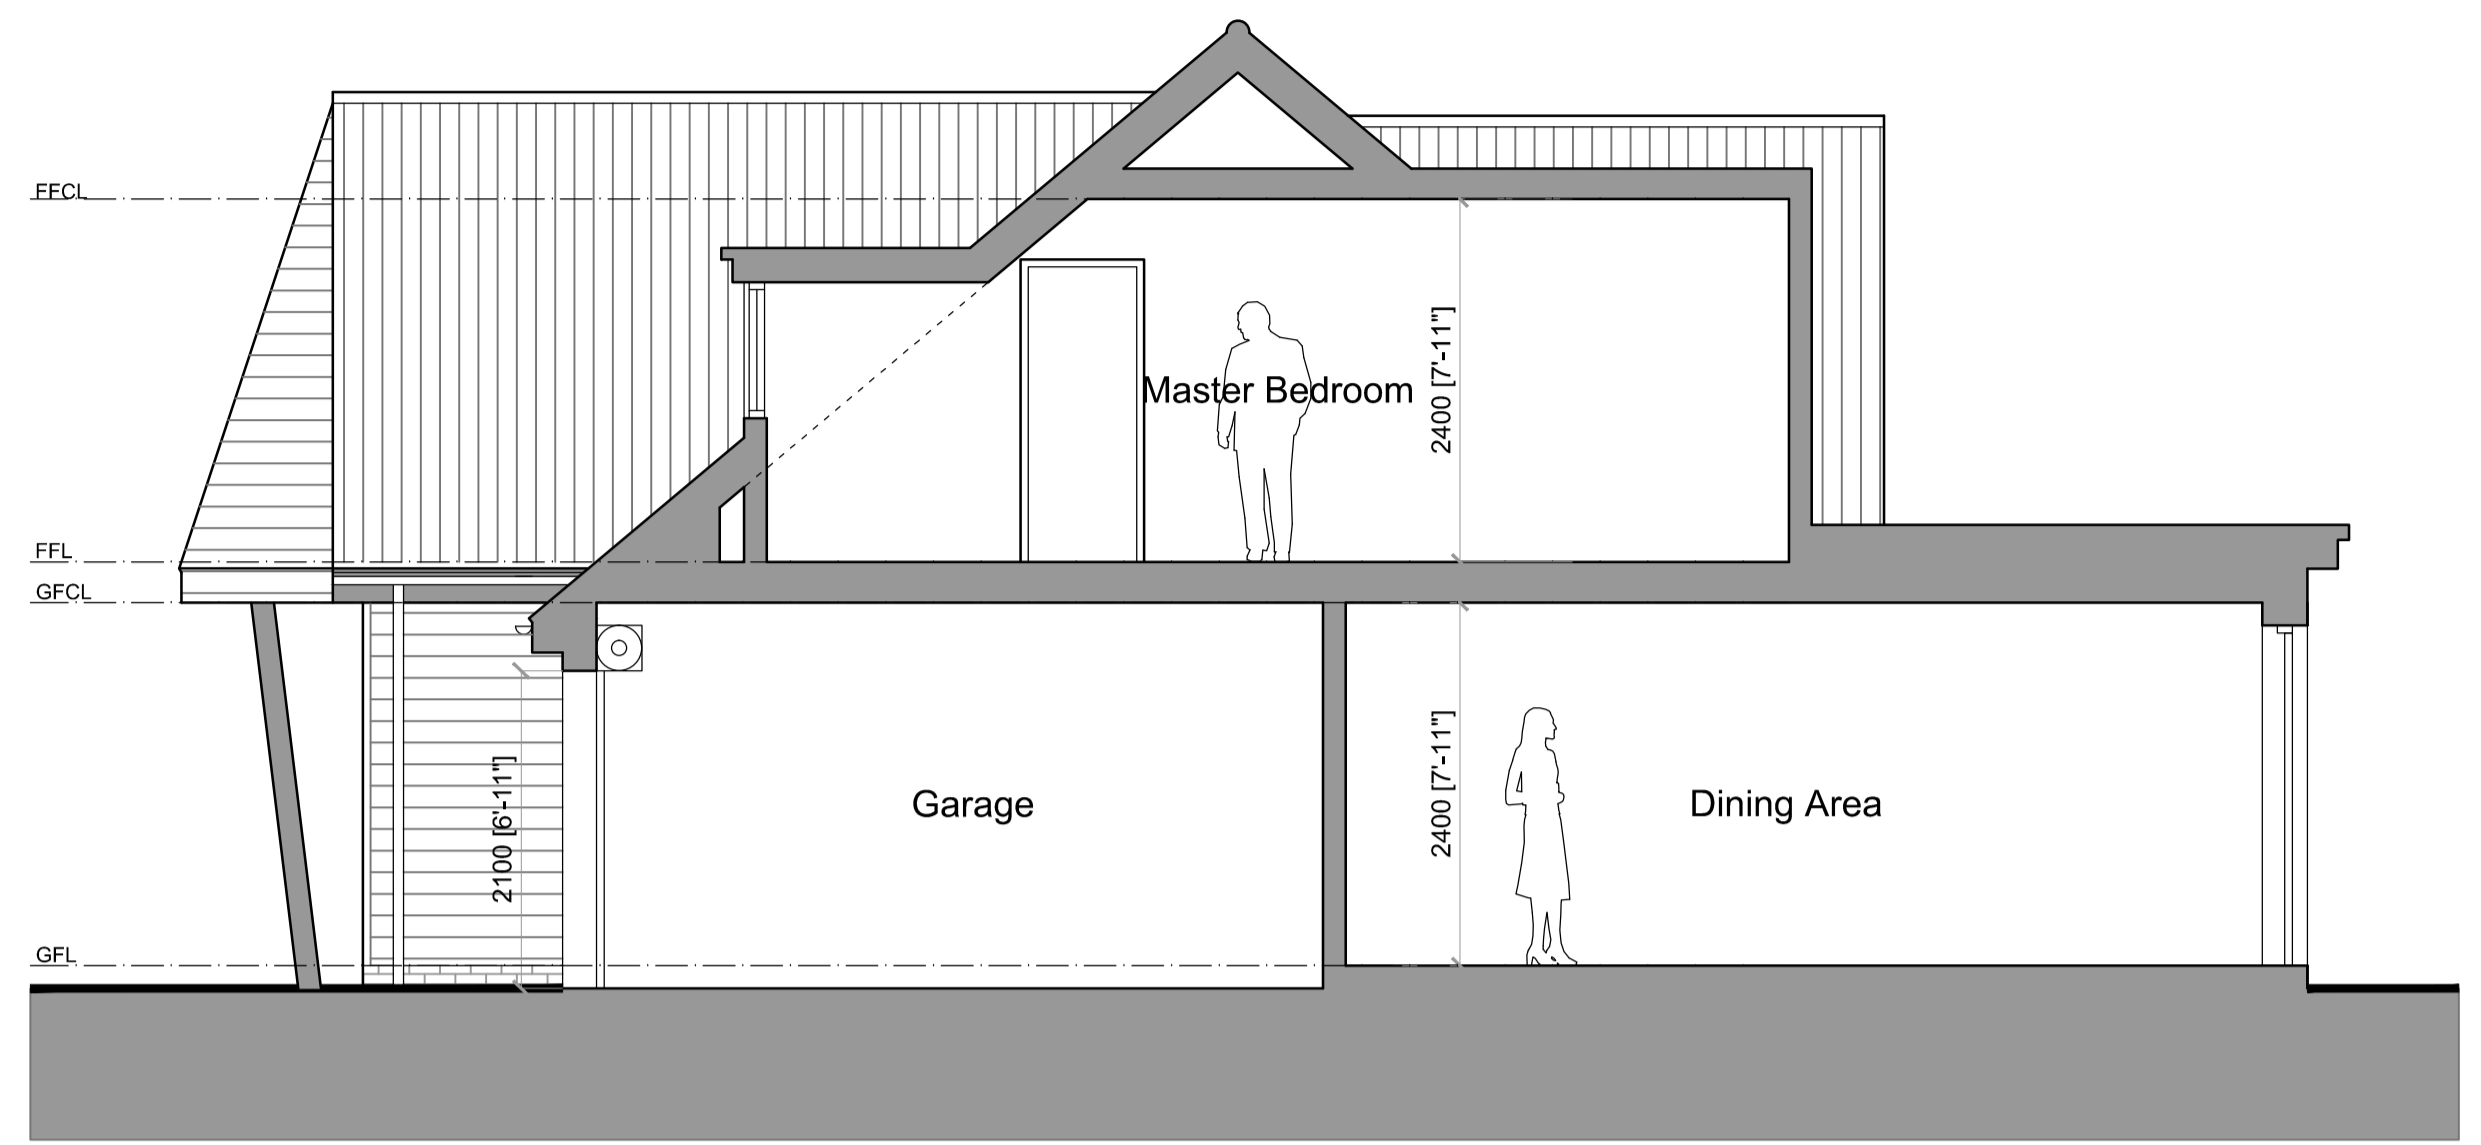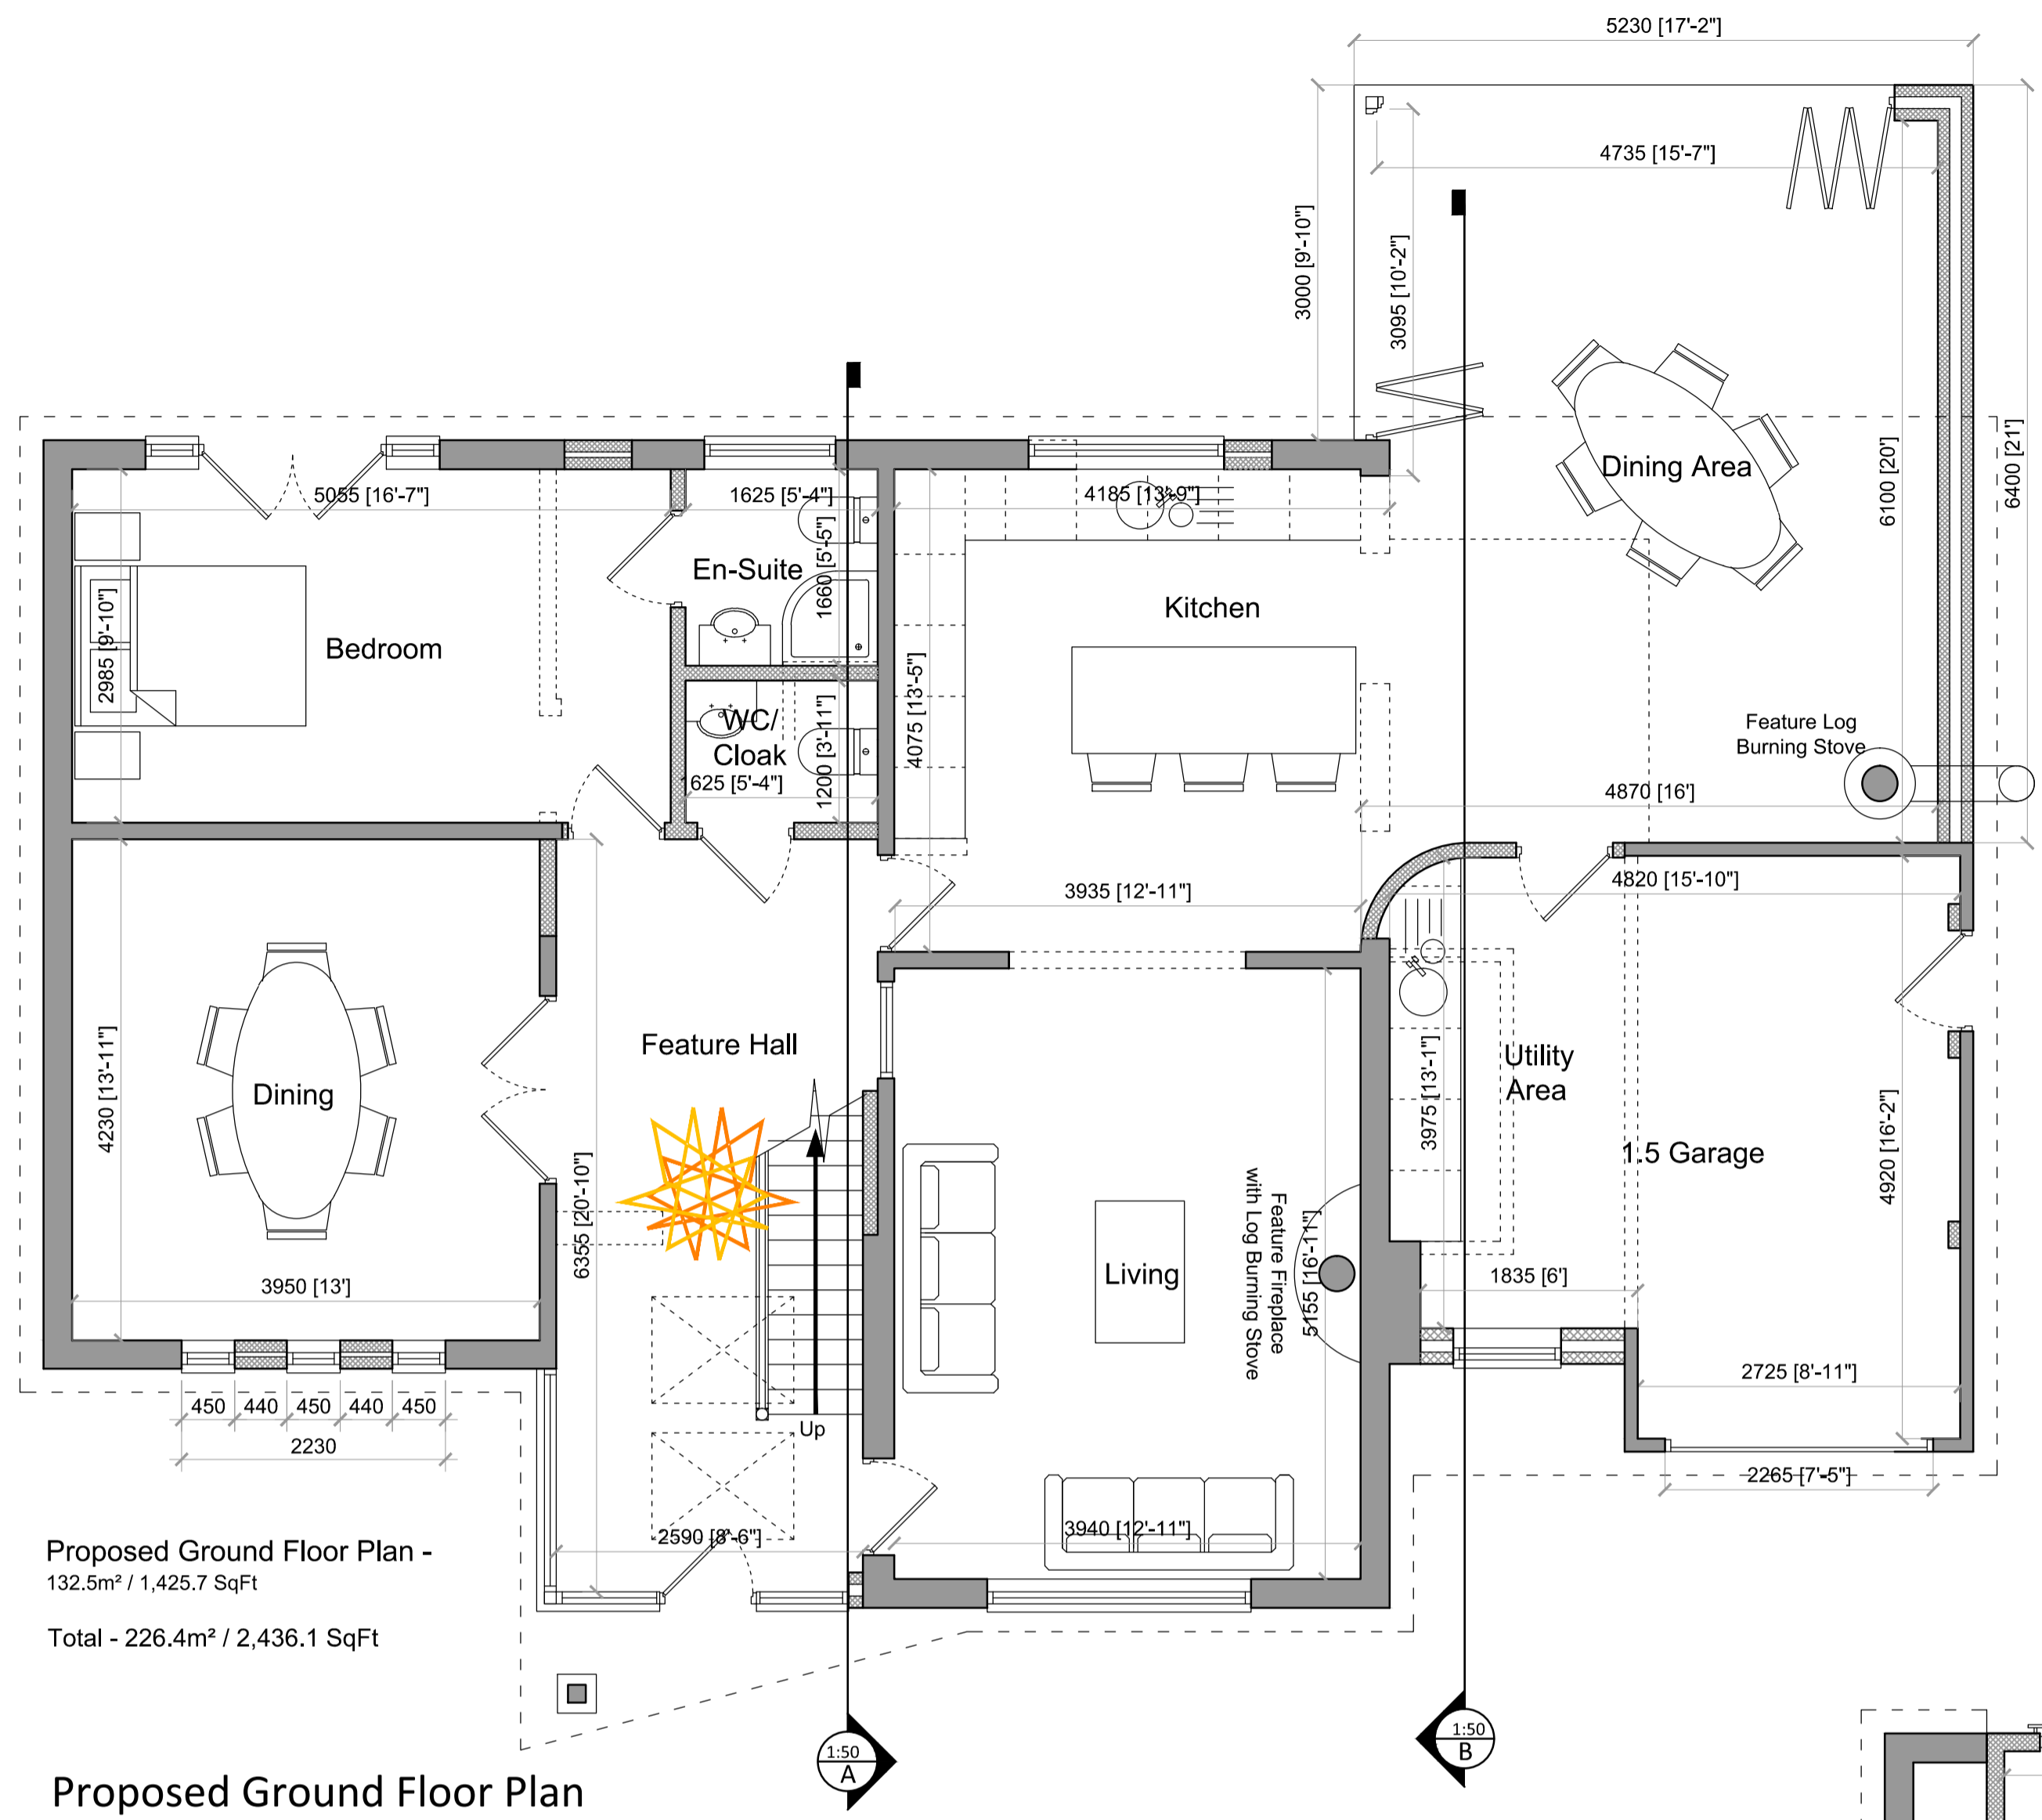


Notes



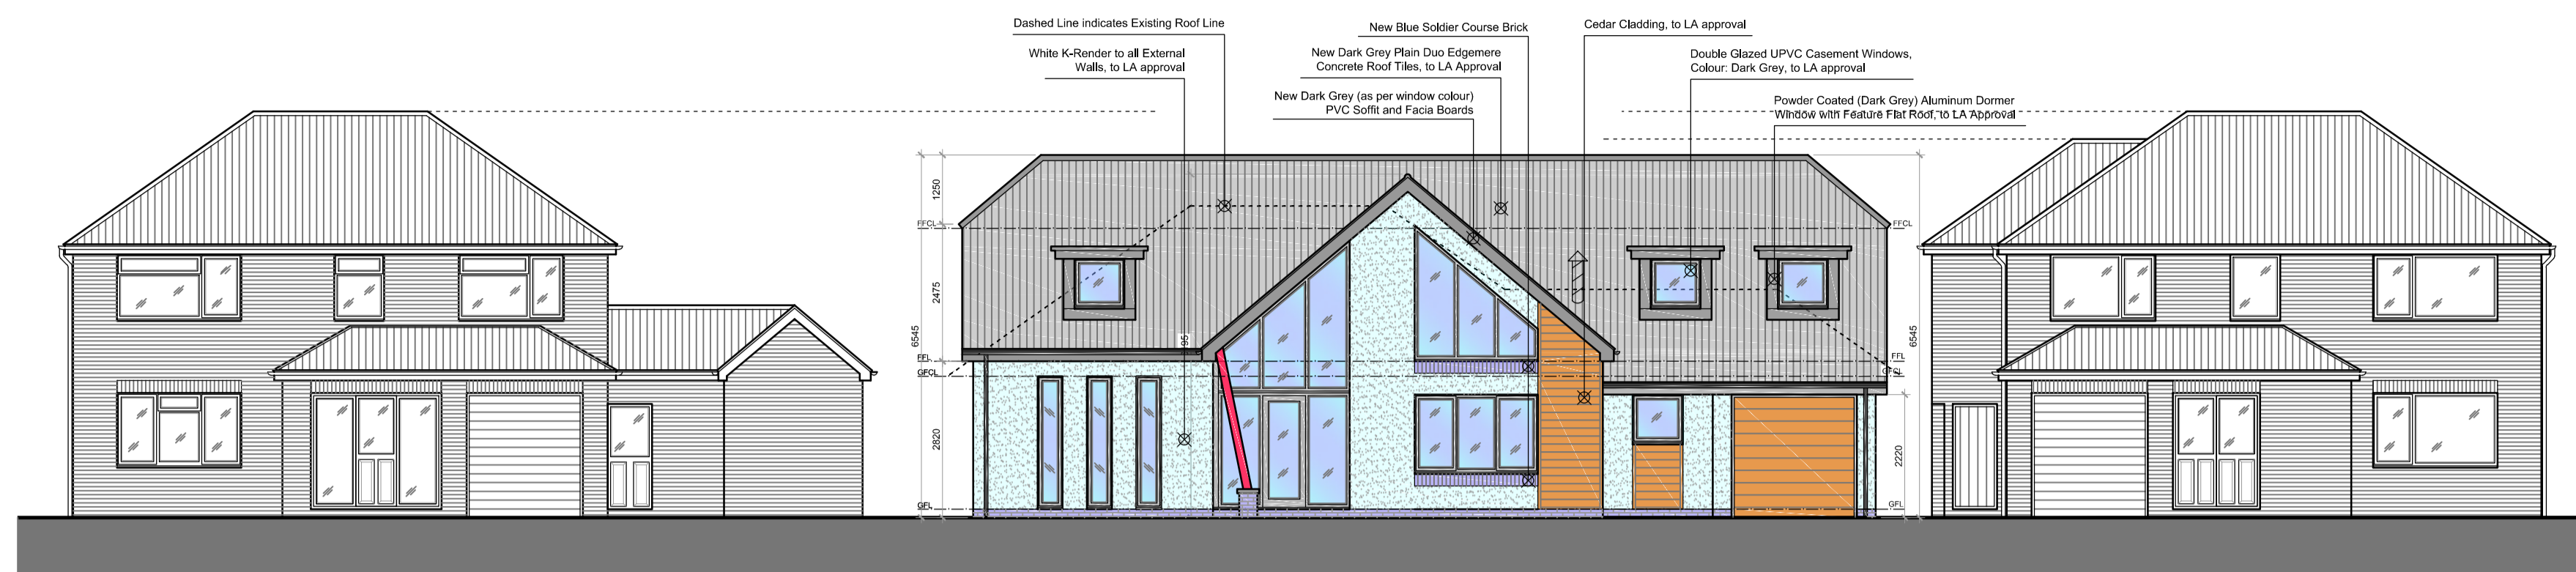


Proposed Street Scene

Proposed Front Elevation

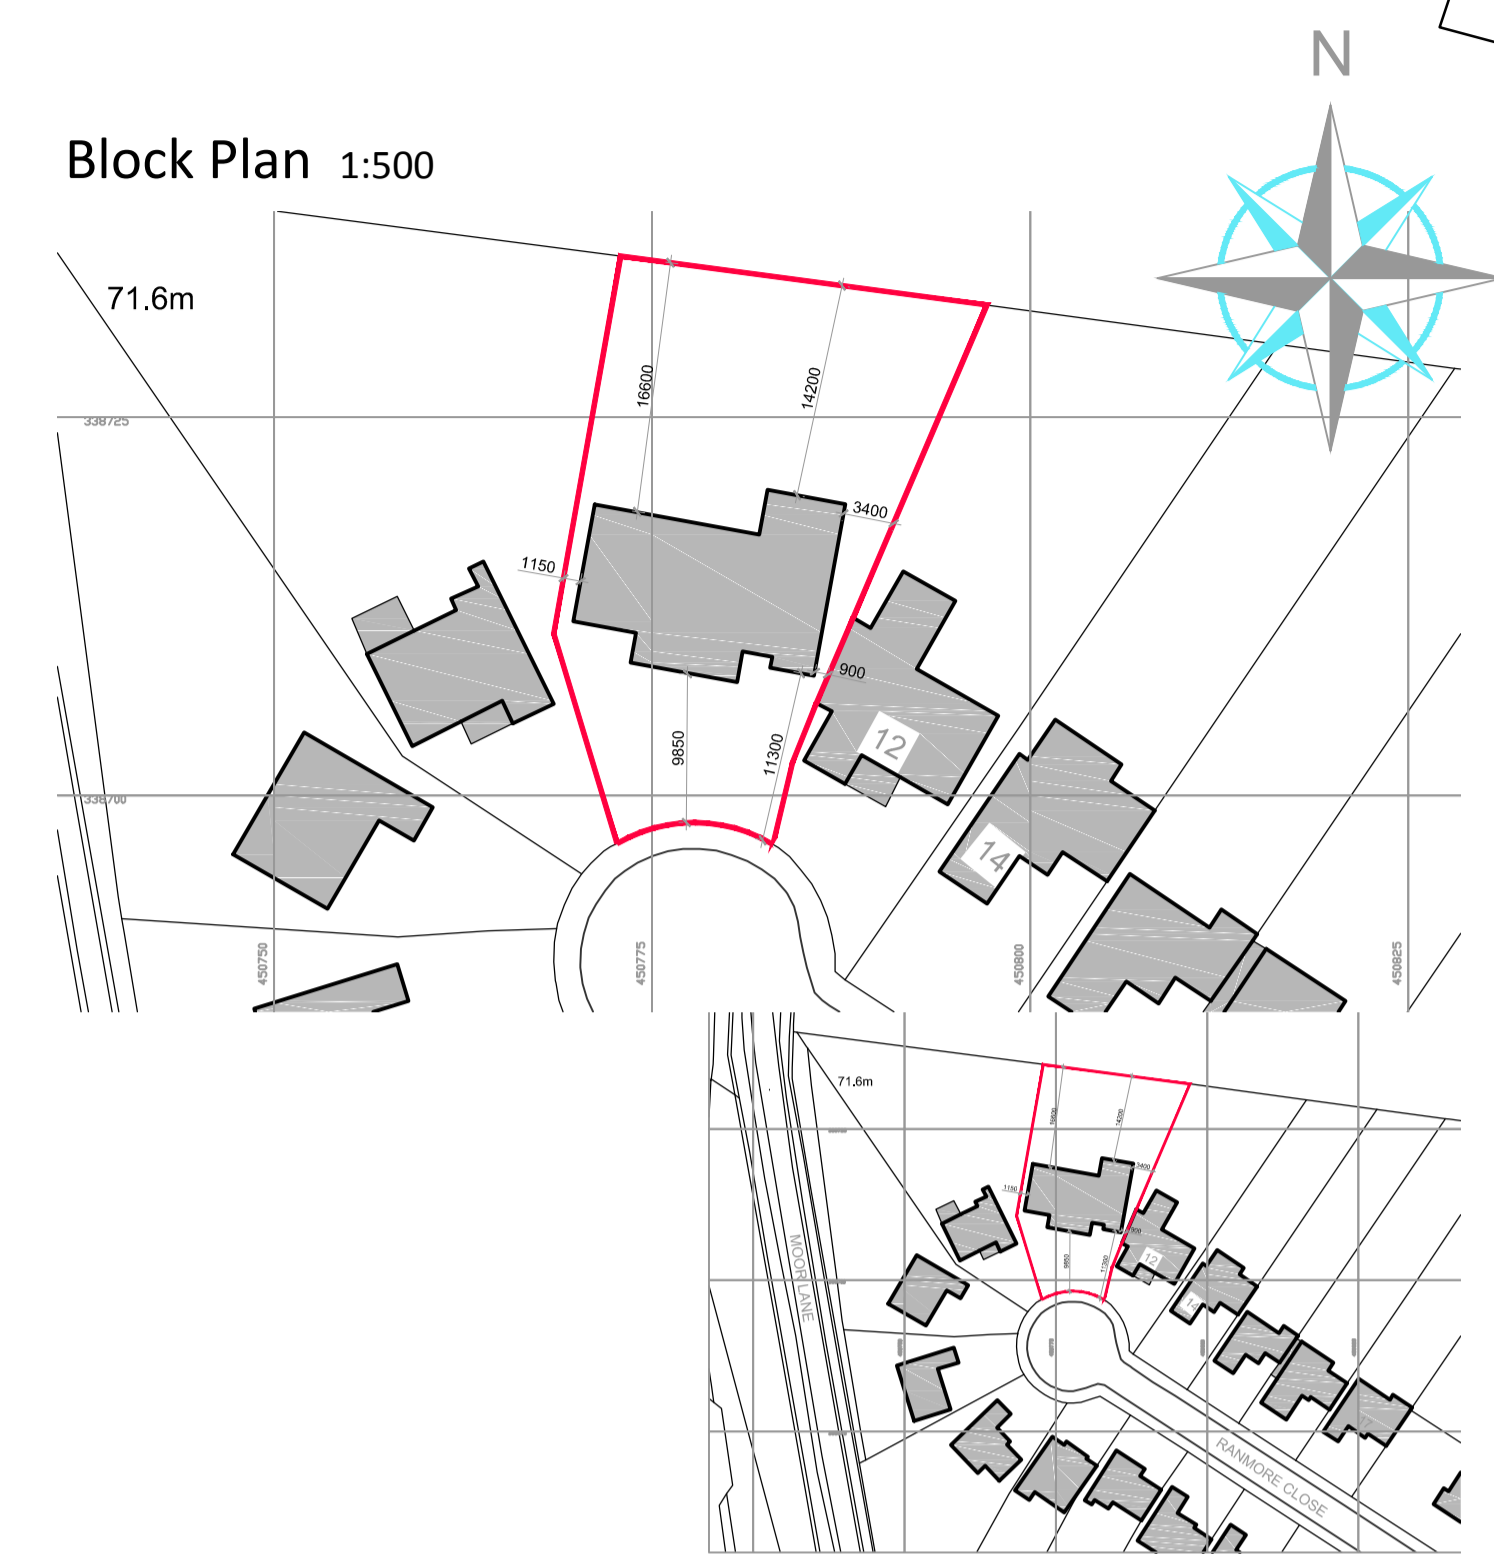


Block Plan 1:500


OS Plan 1:1250

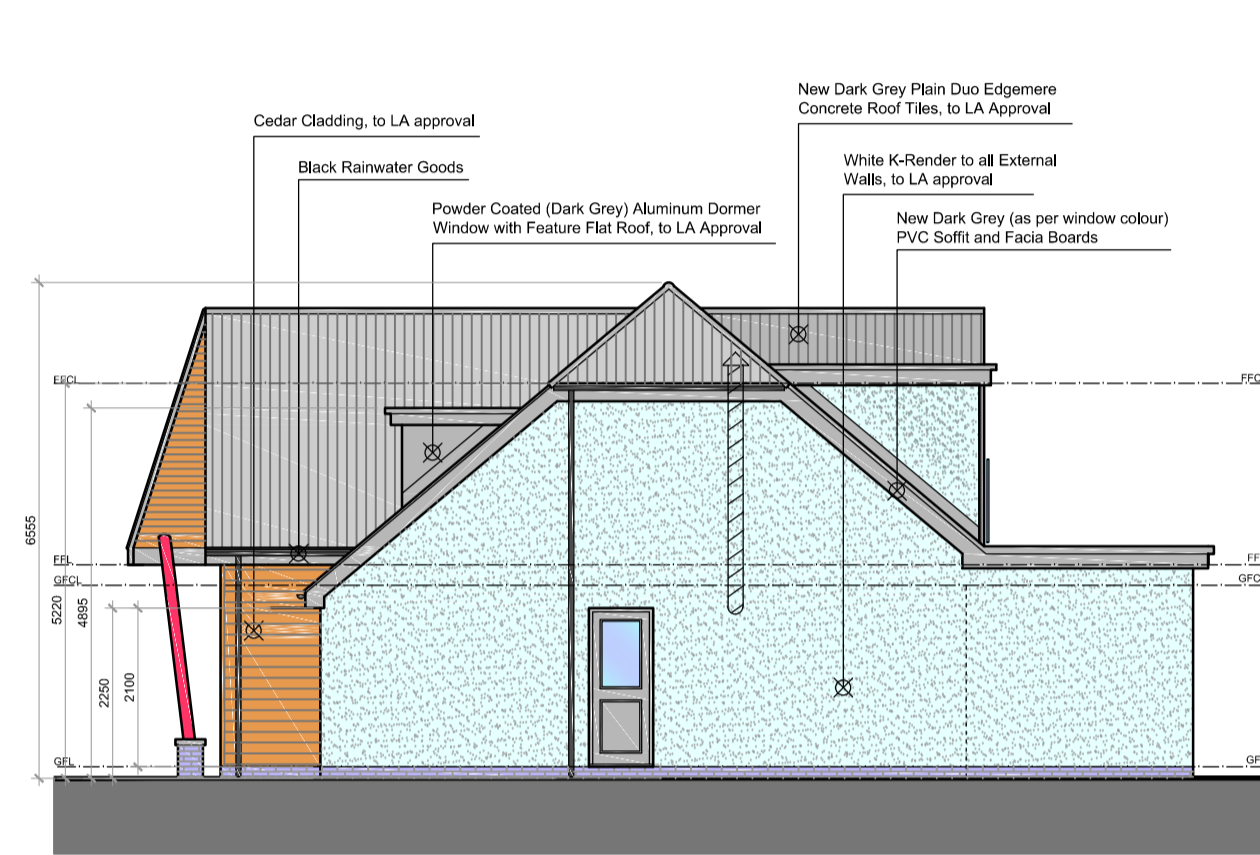


Proposed Side Elevation

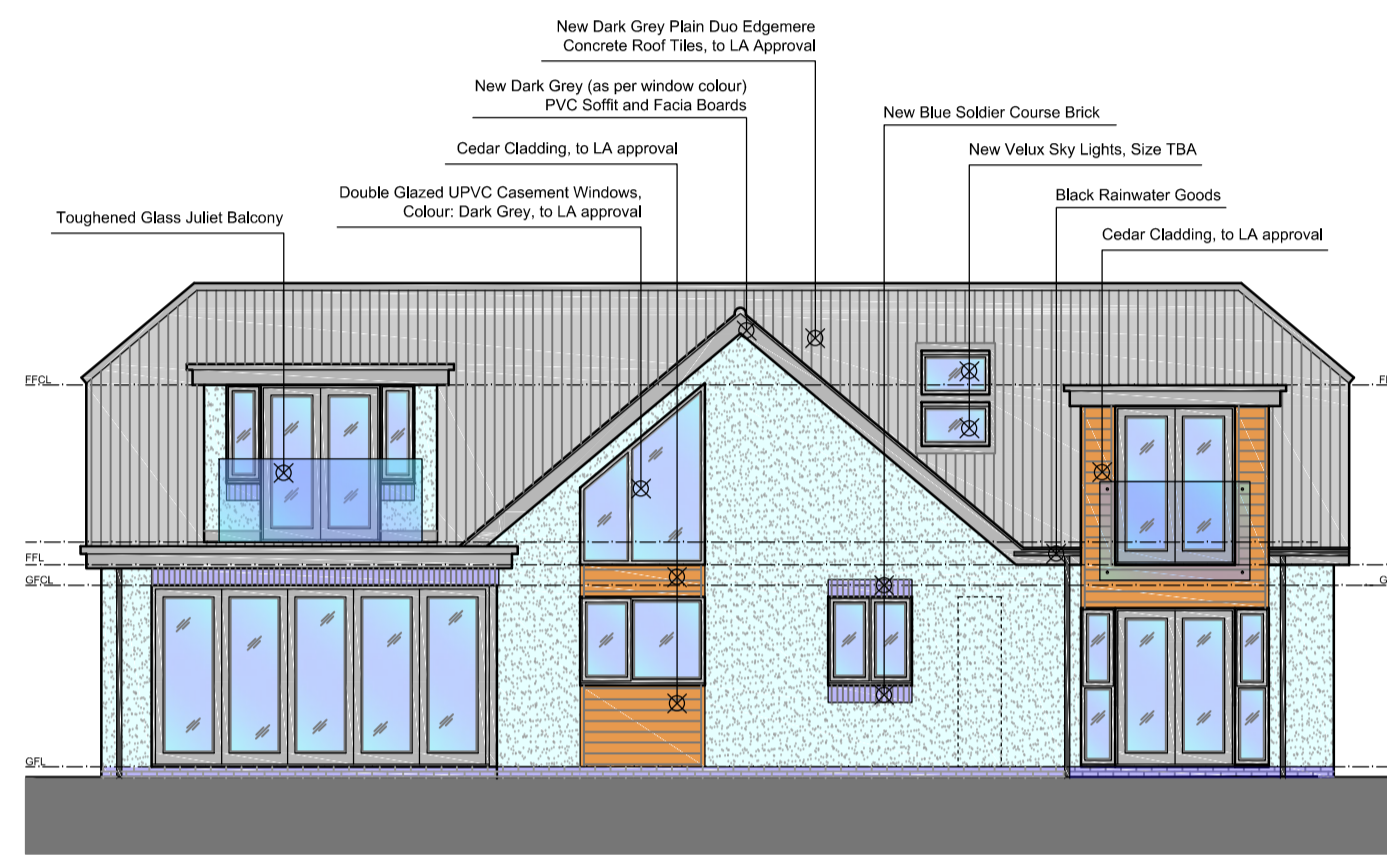


Proposed Rear Elevation

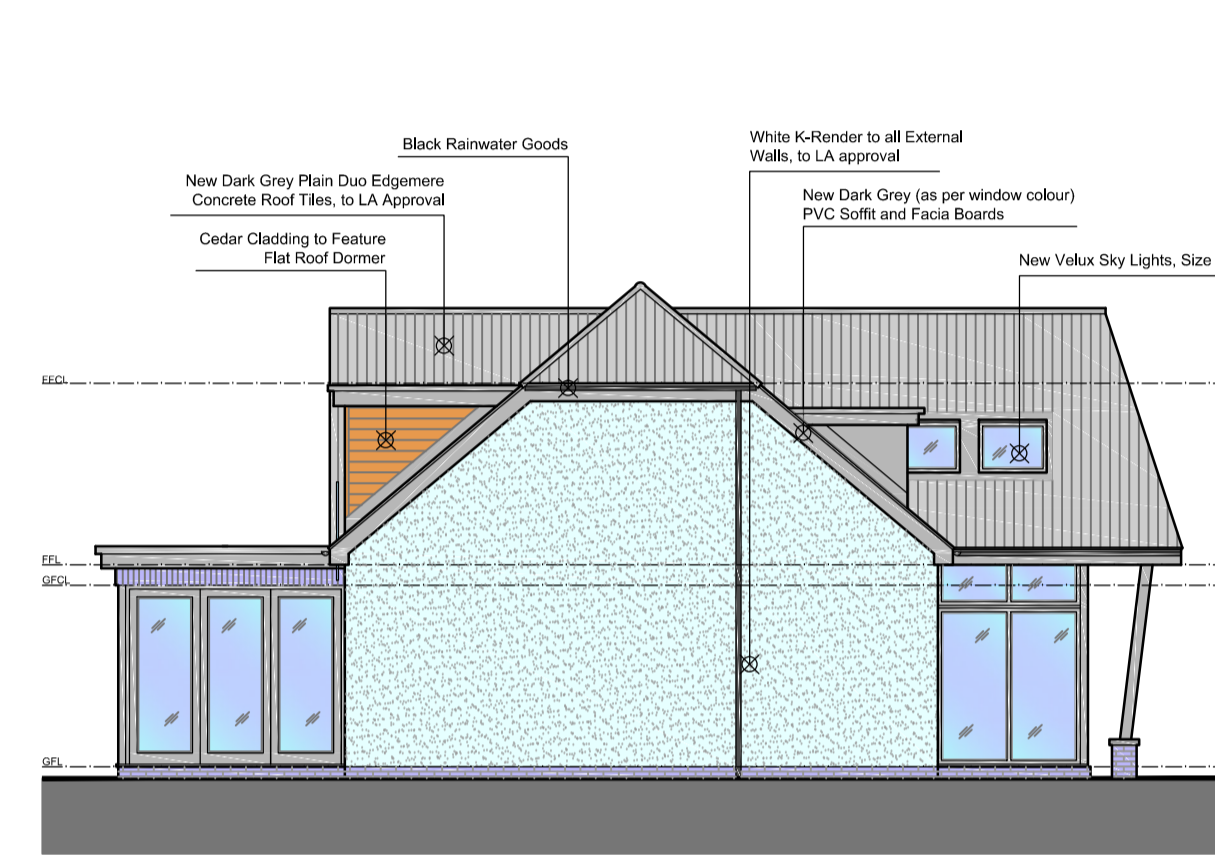

Proposed Side Elevation

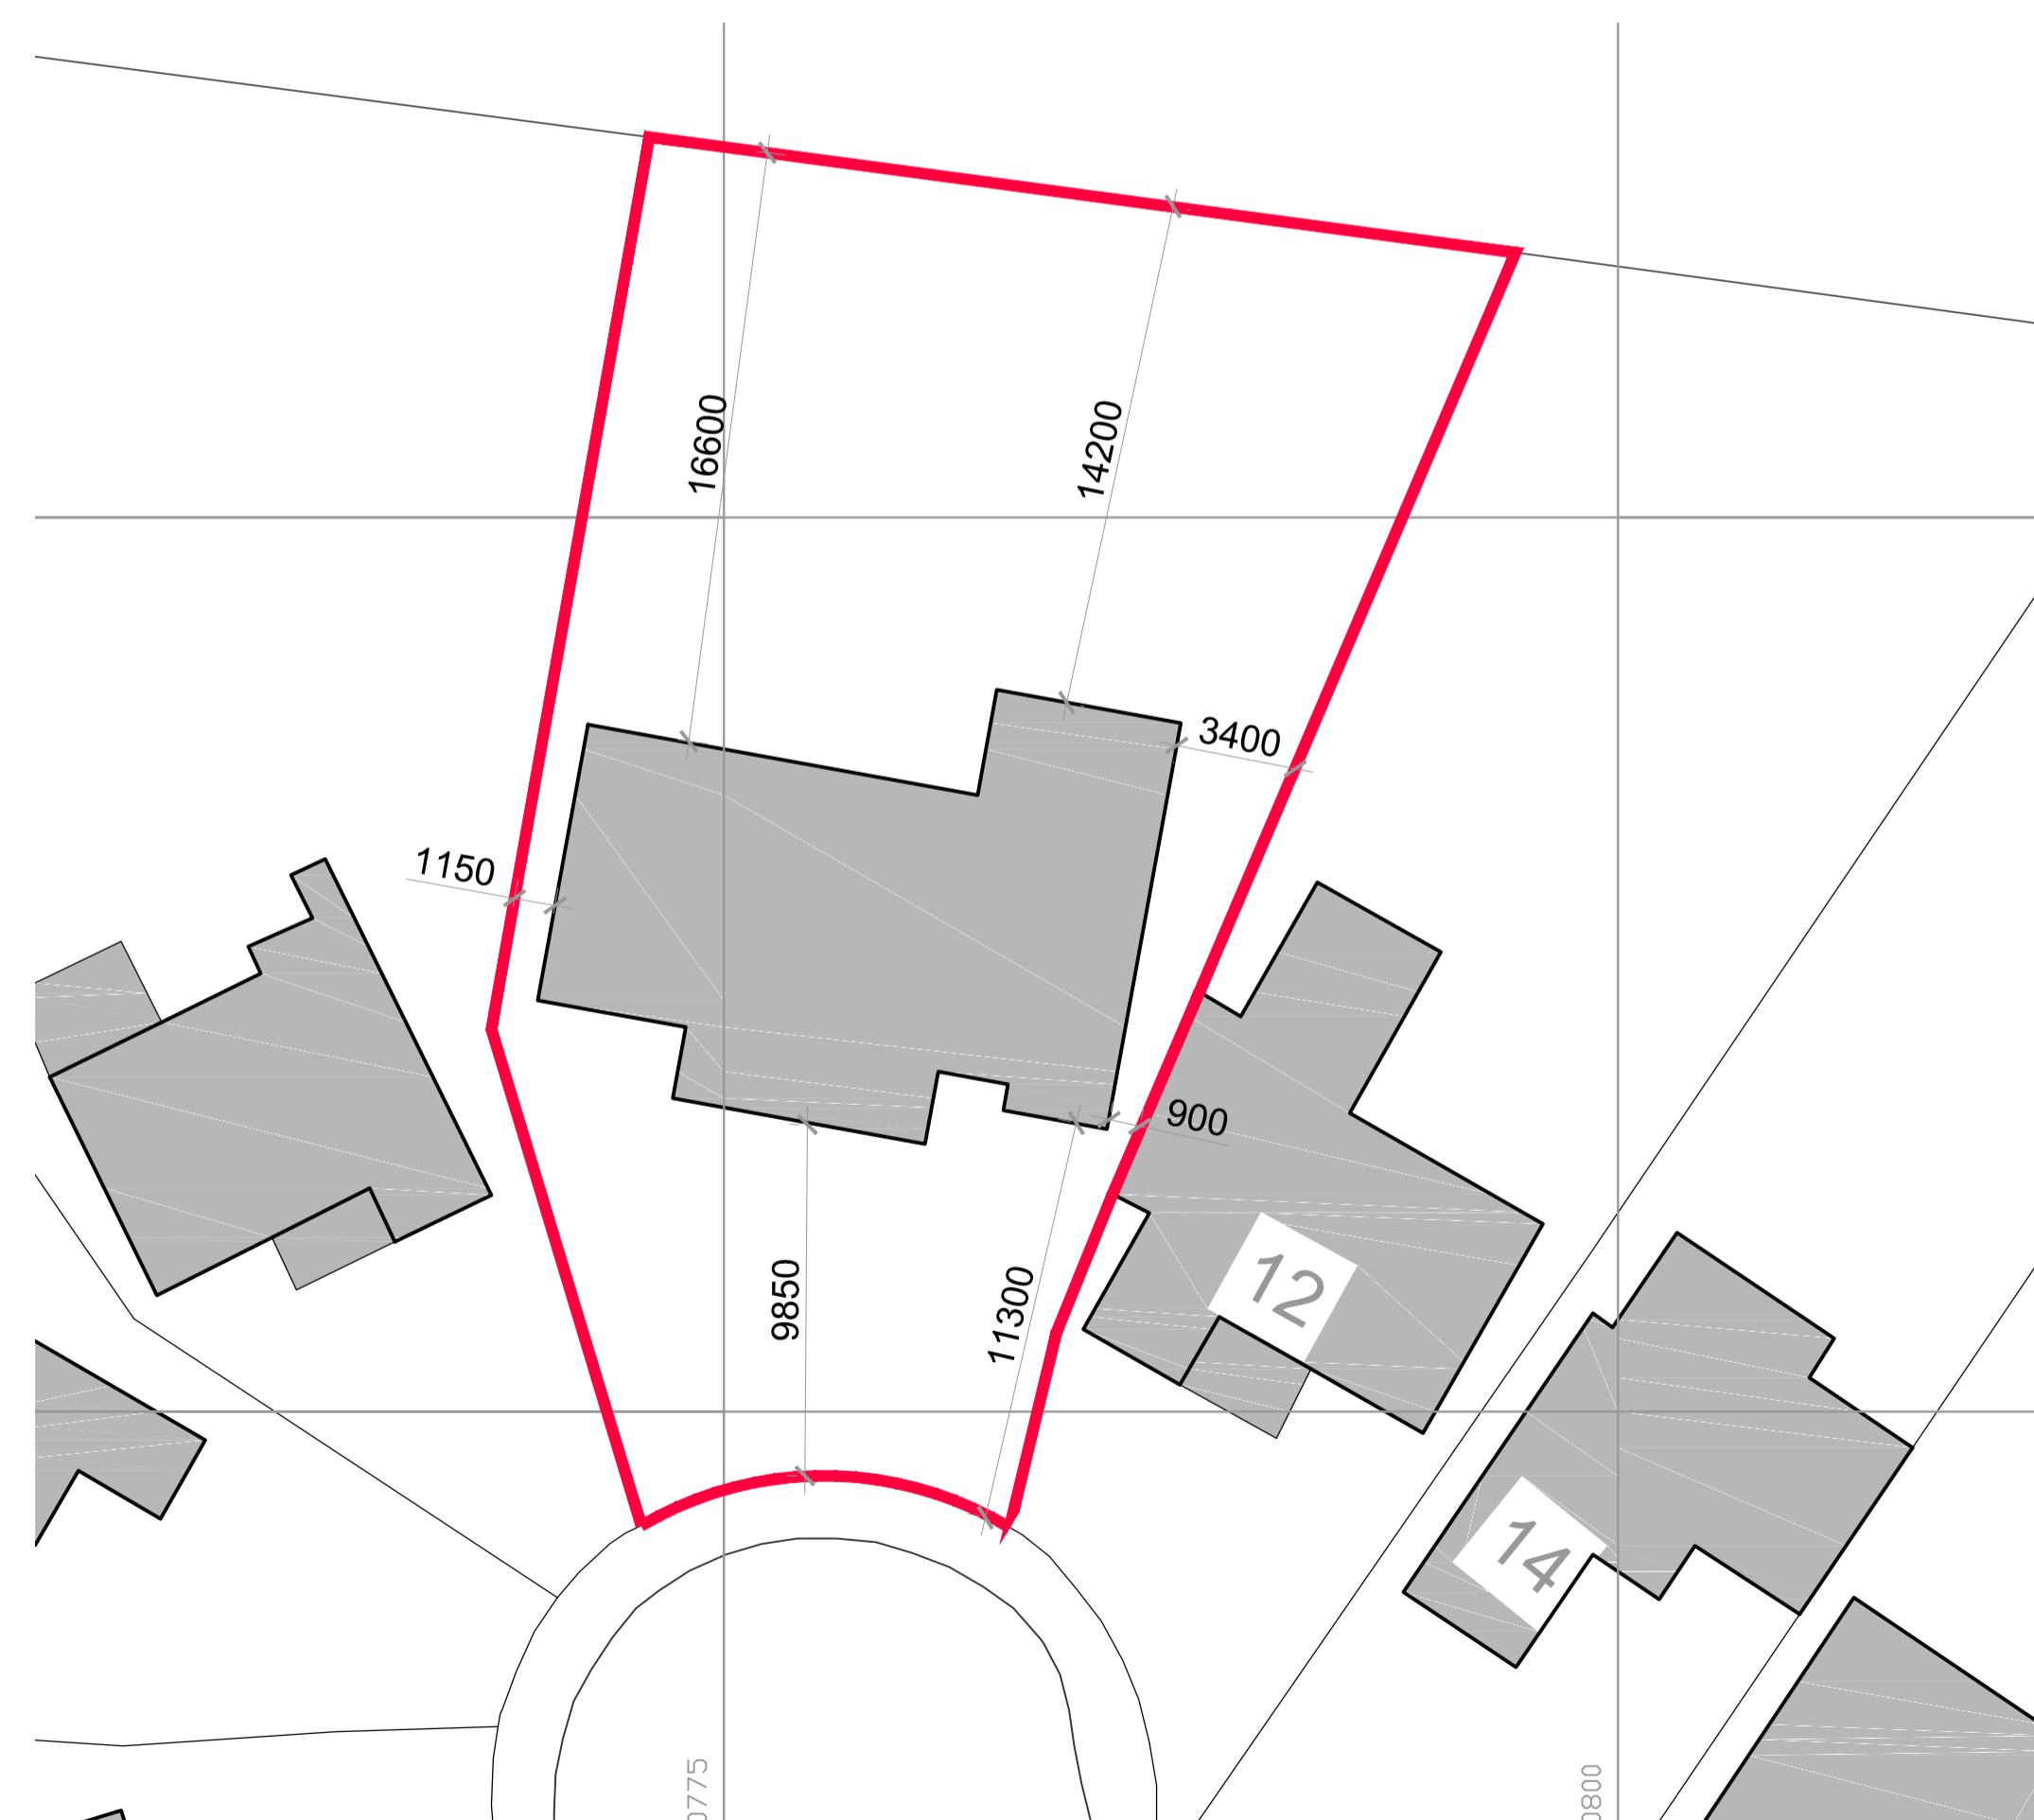

Proposed Site Plan 1:200

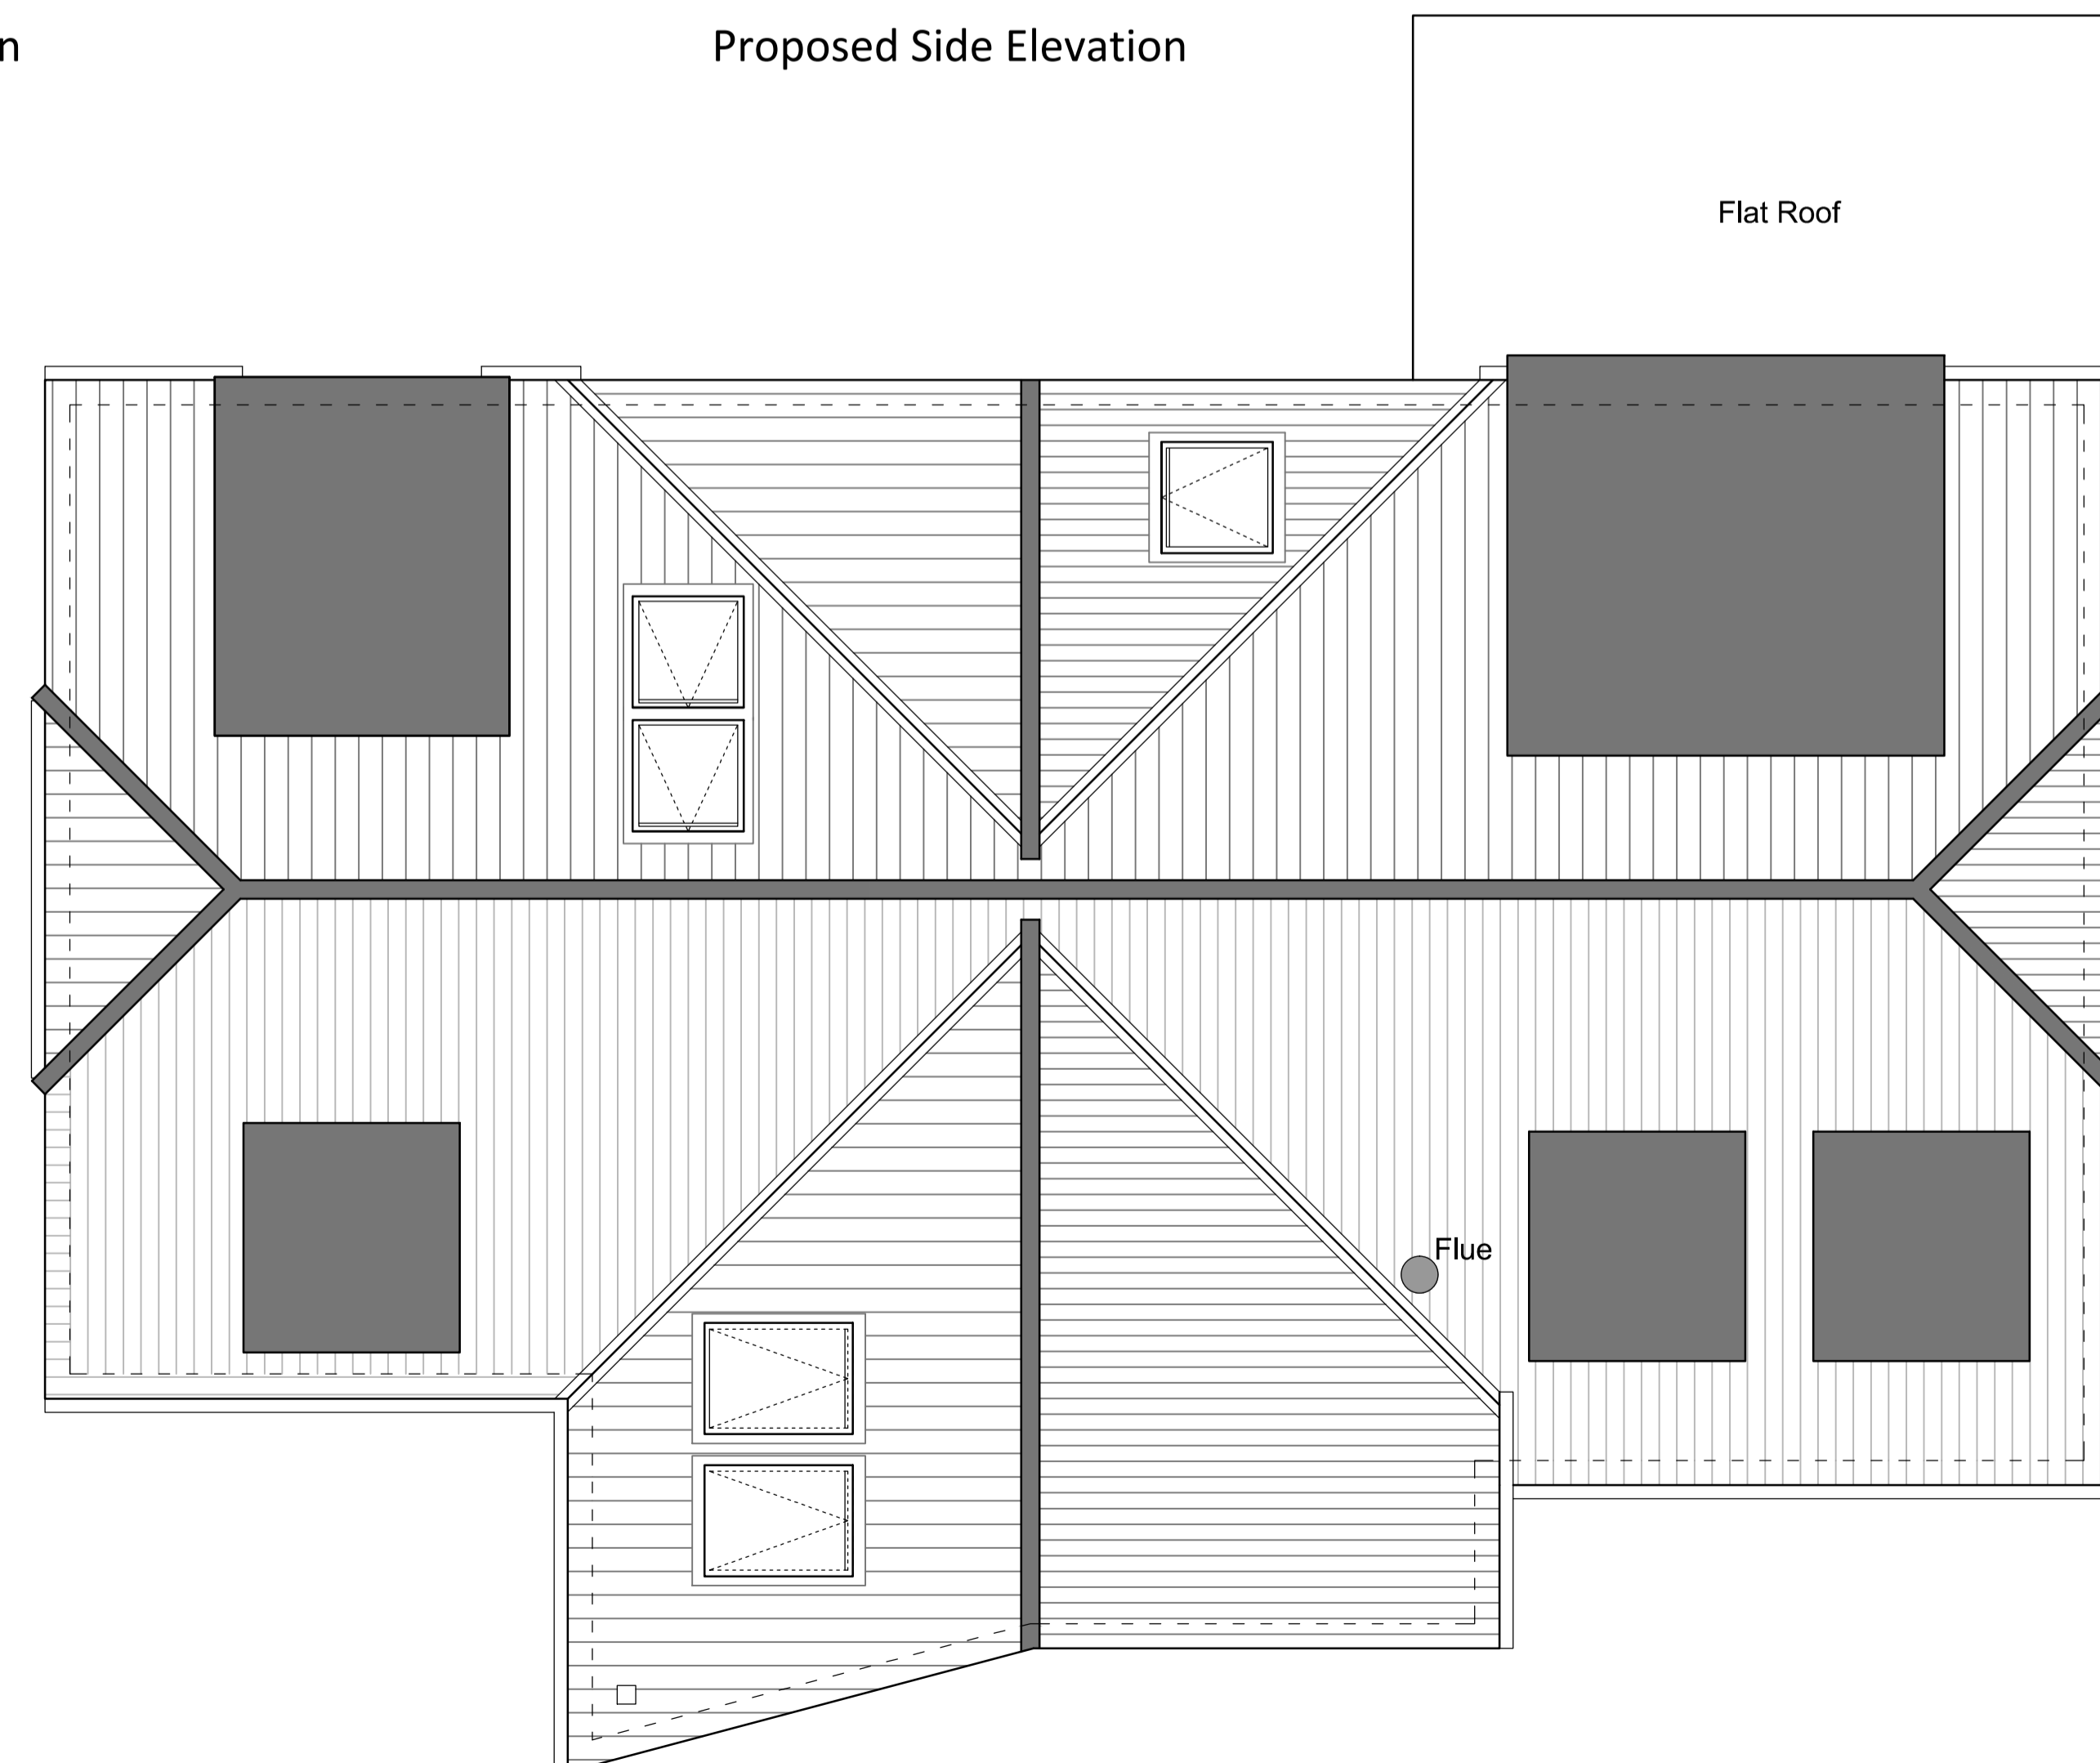

Proposed Roof Plan

