





Proposed Front Elevation

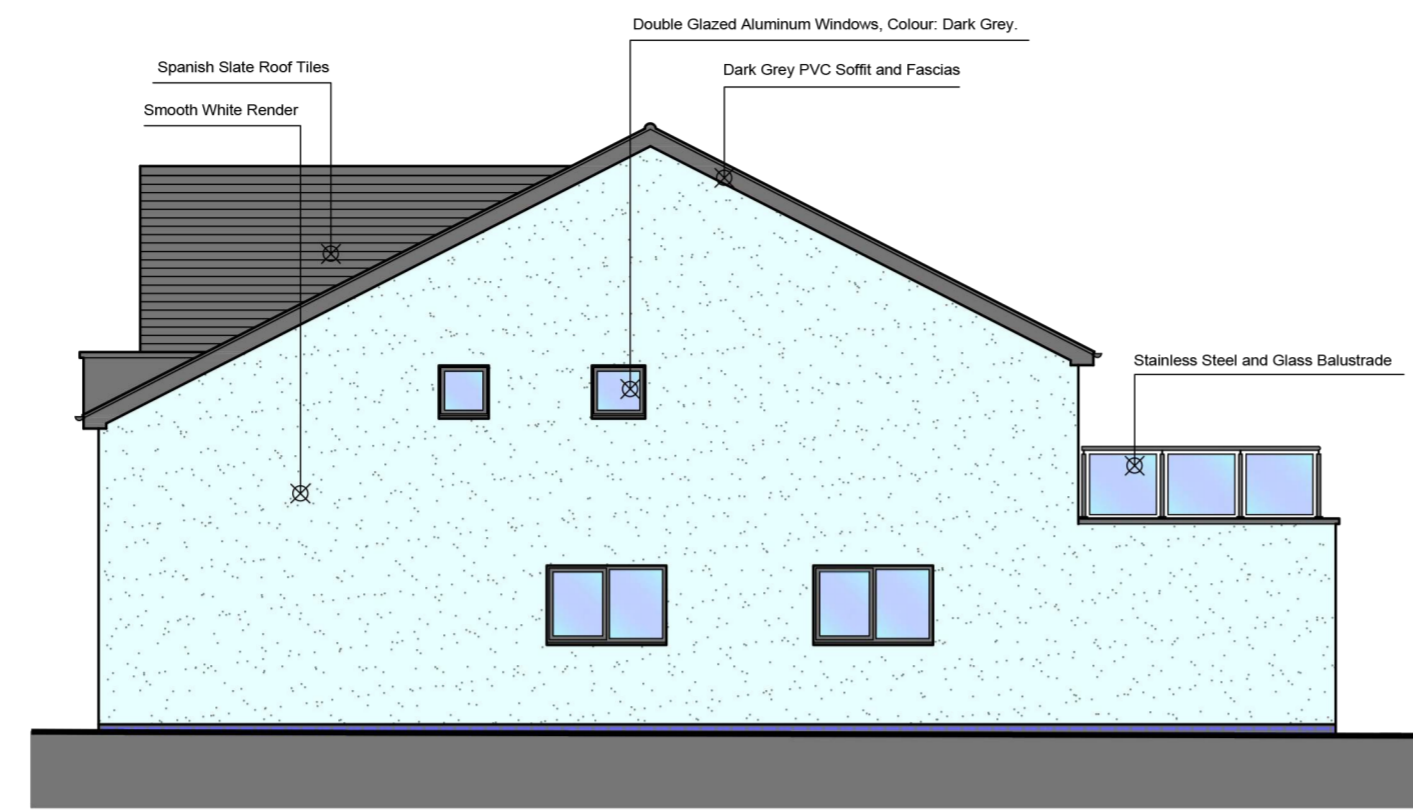


Proposed Side Elevation




Proposed Rear Elevation

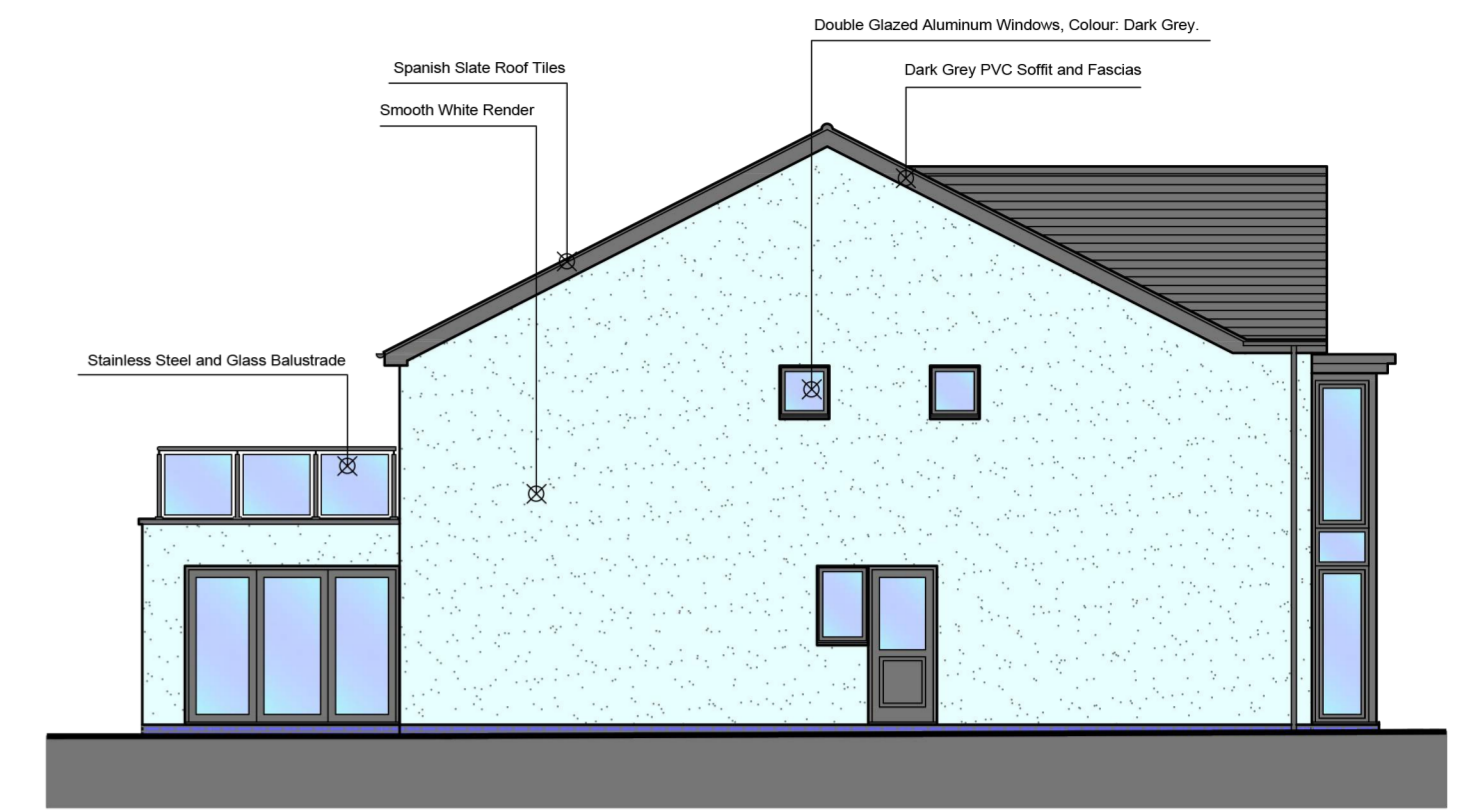


Proposed Side Elevation

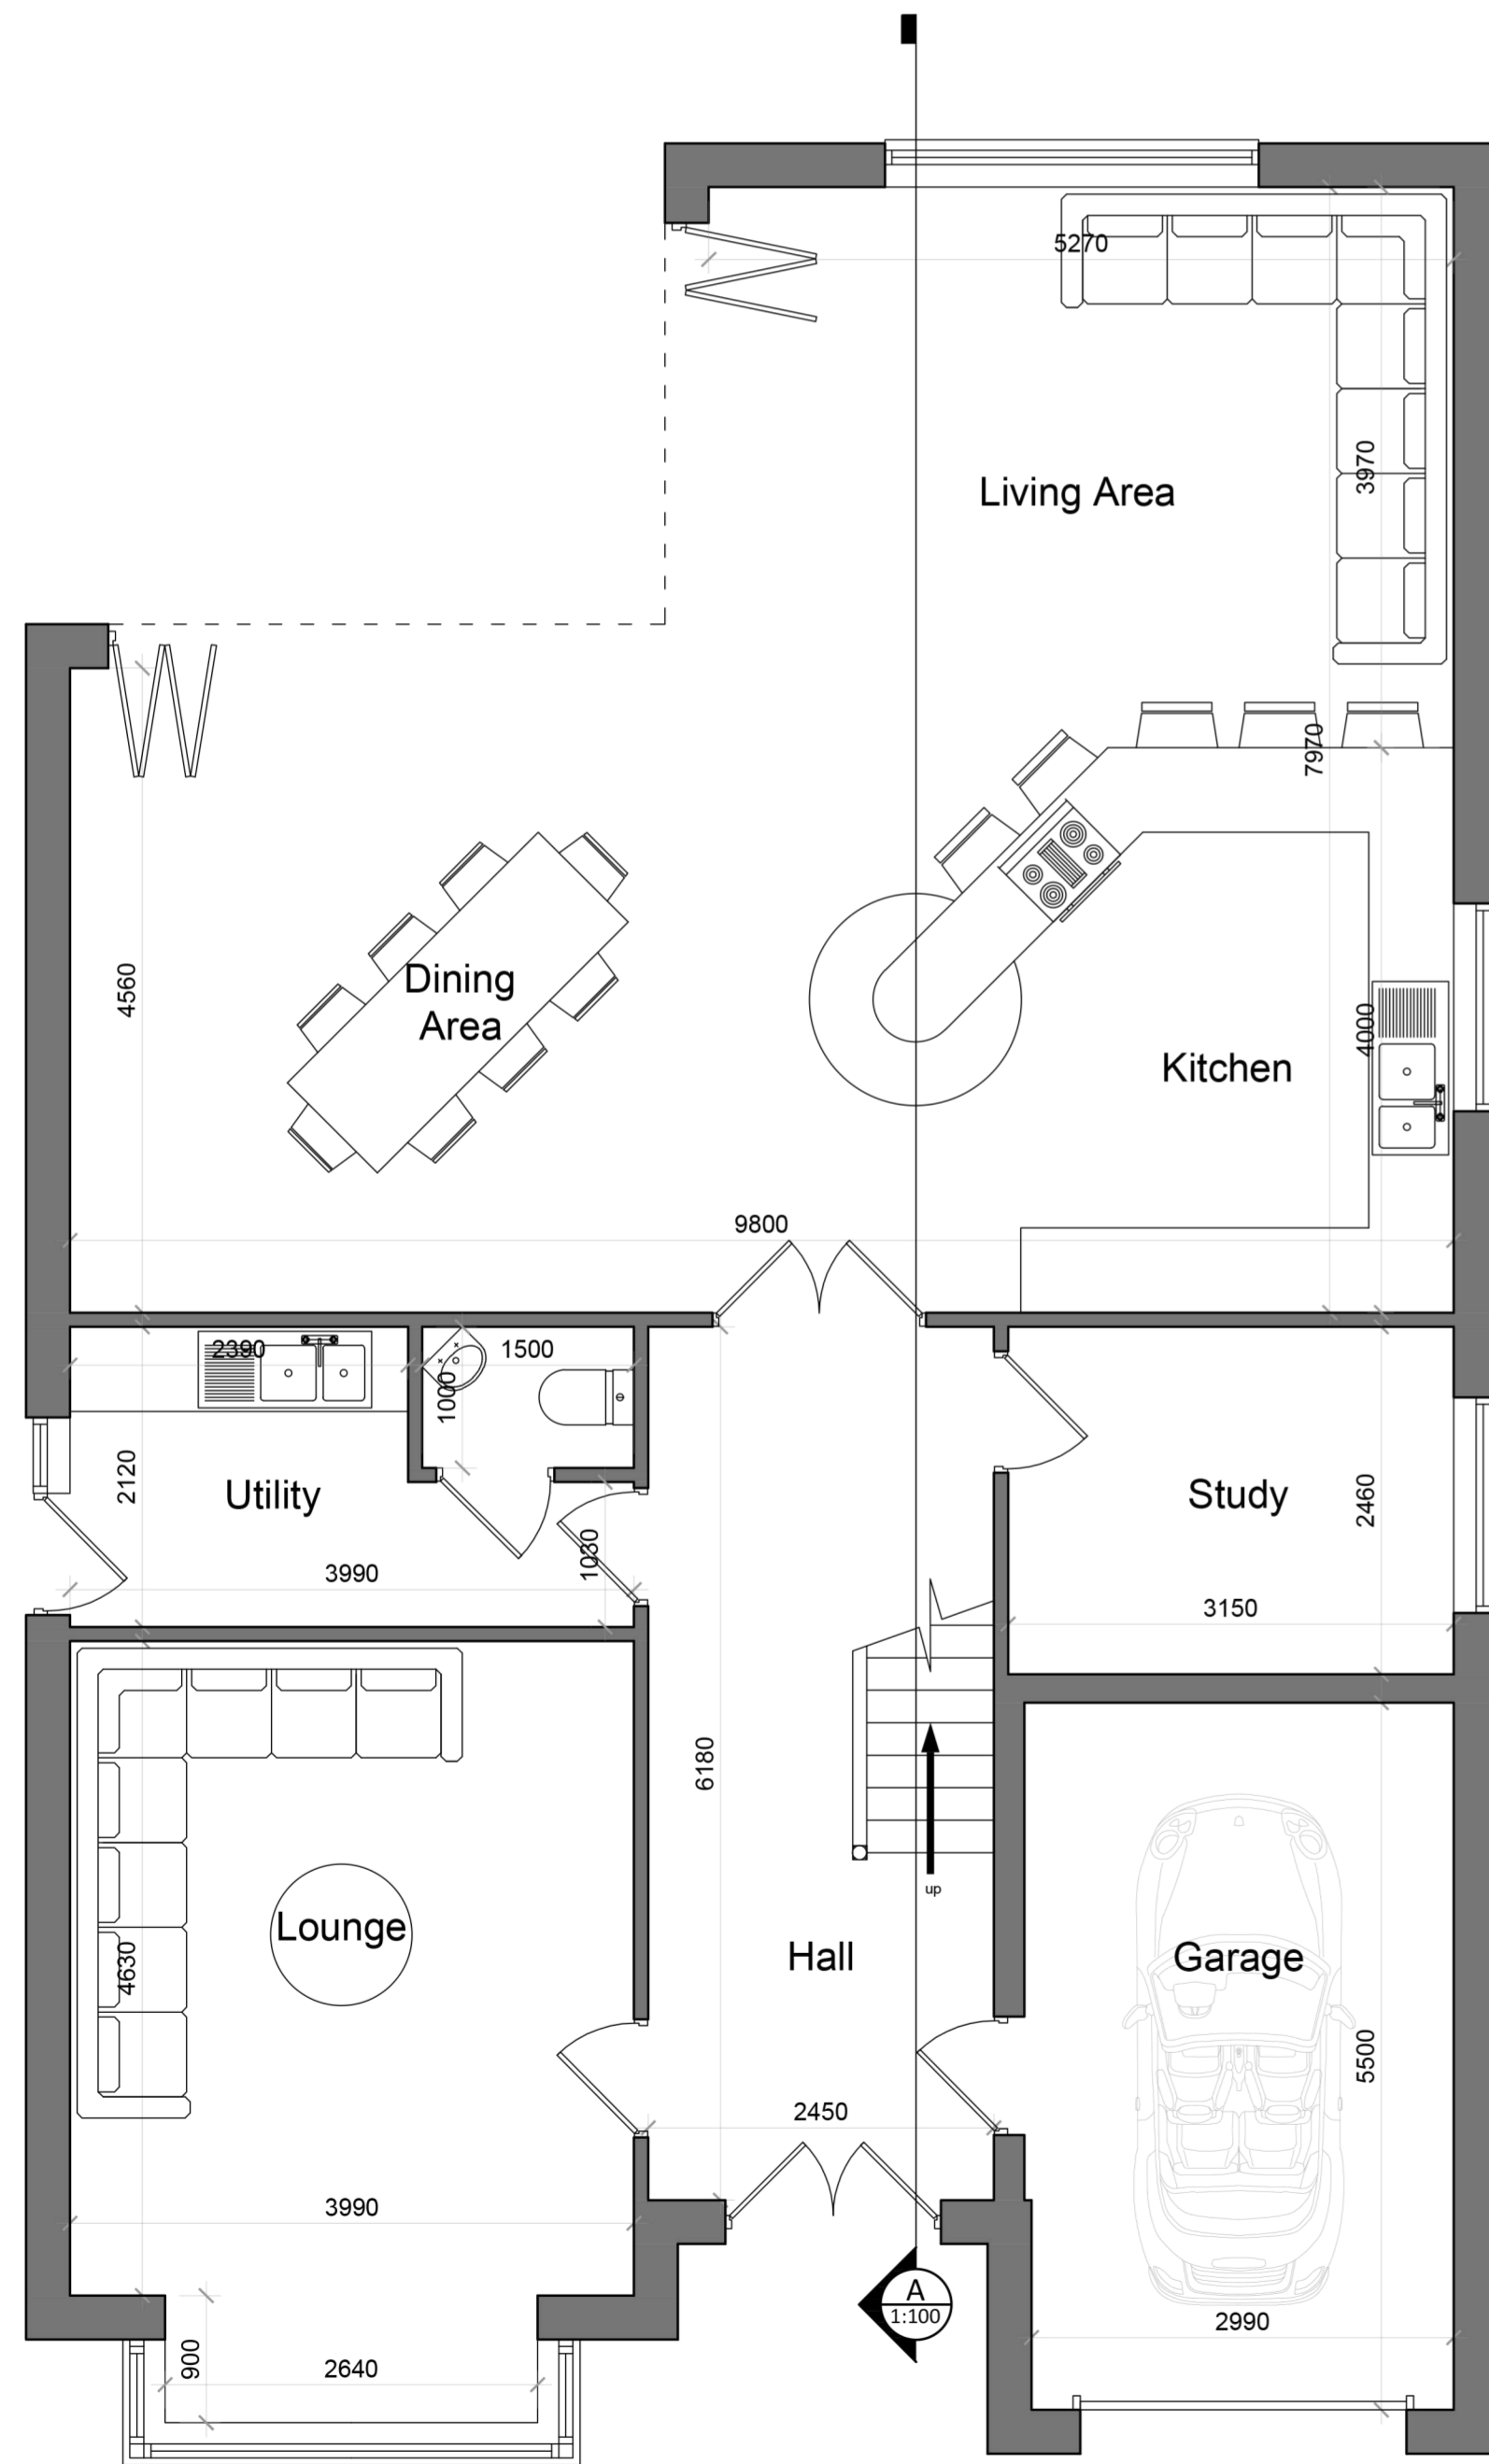

Proposed Ground Floor Plan

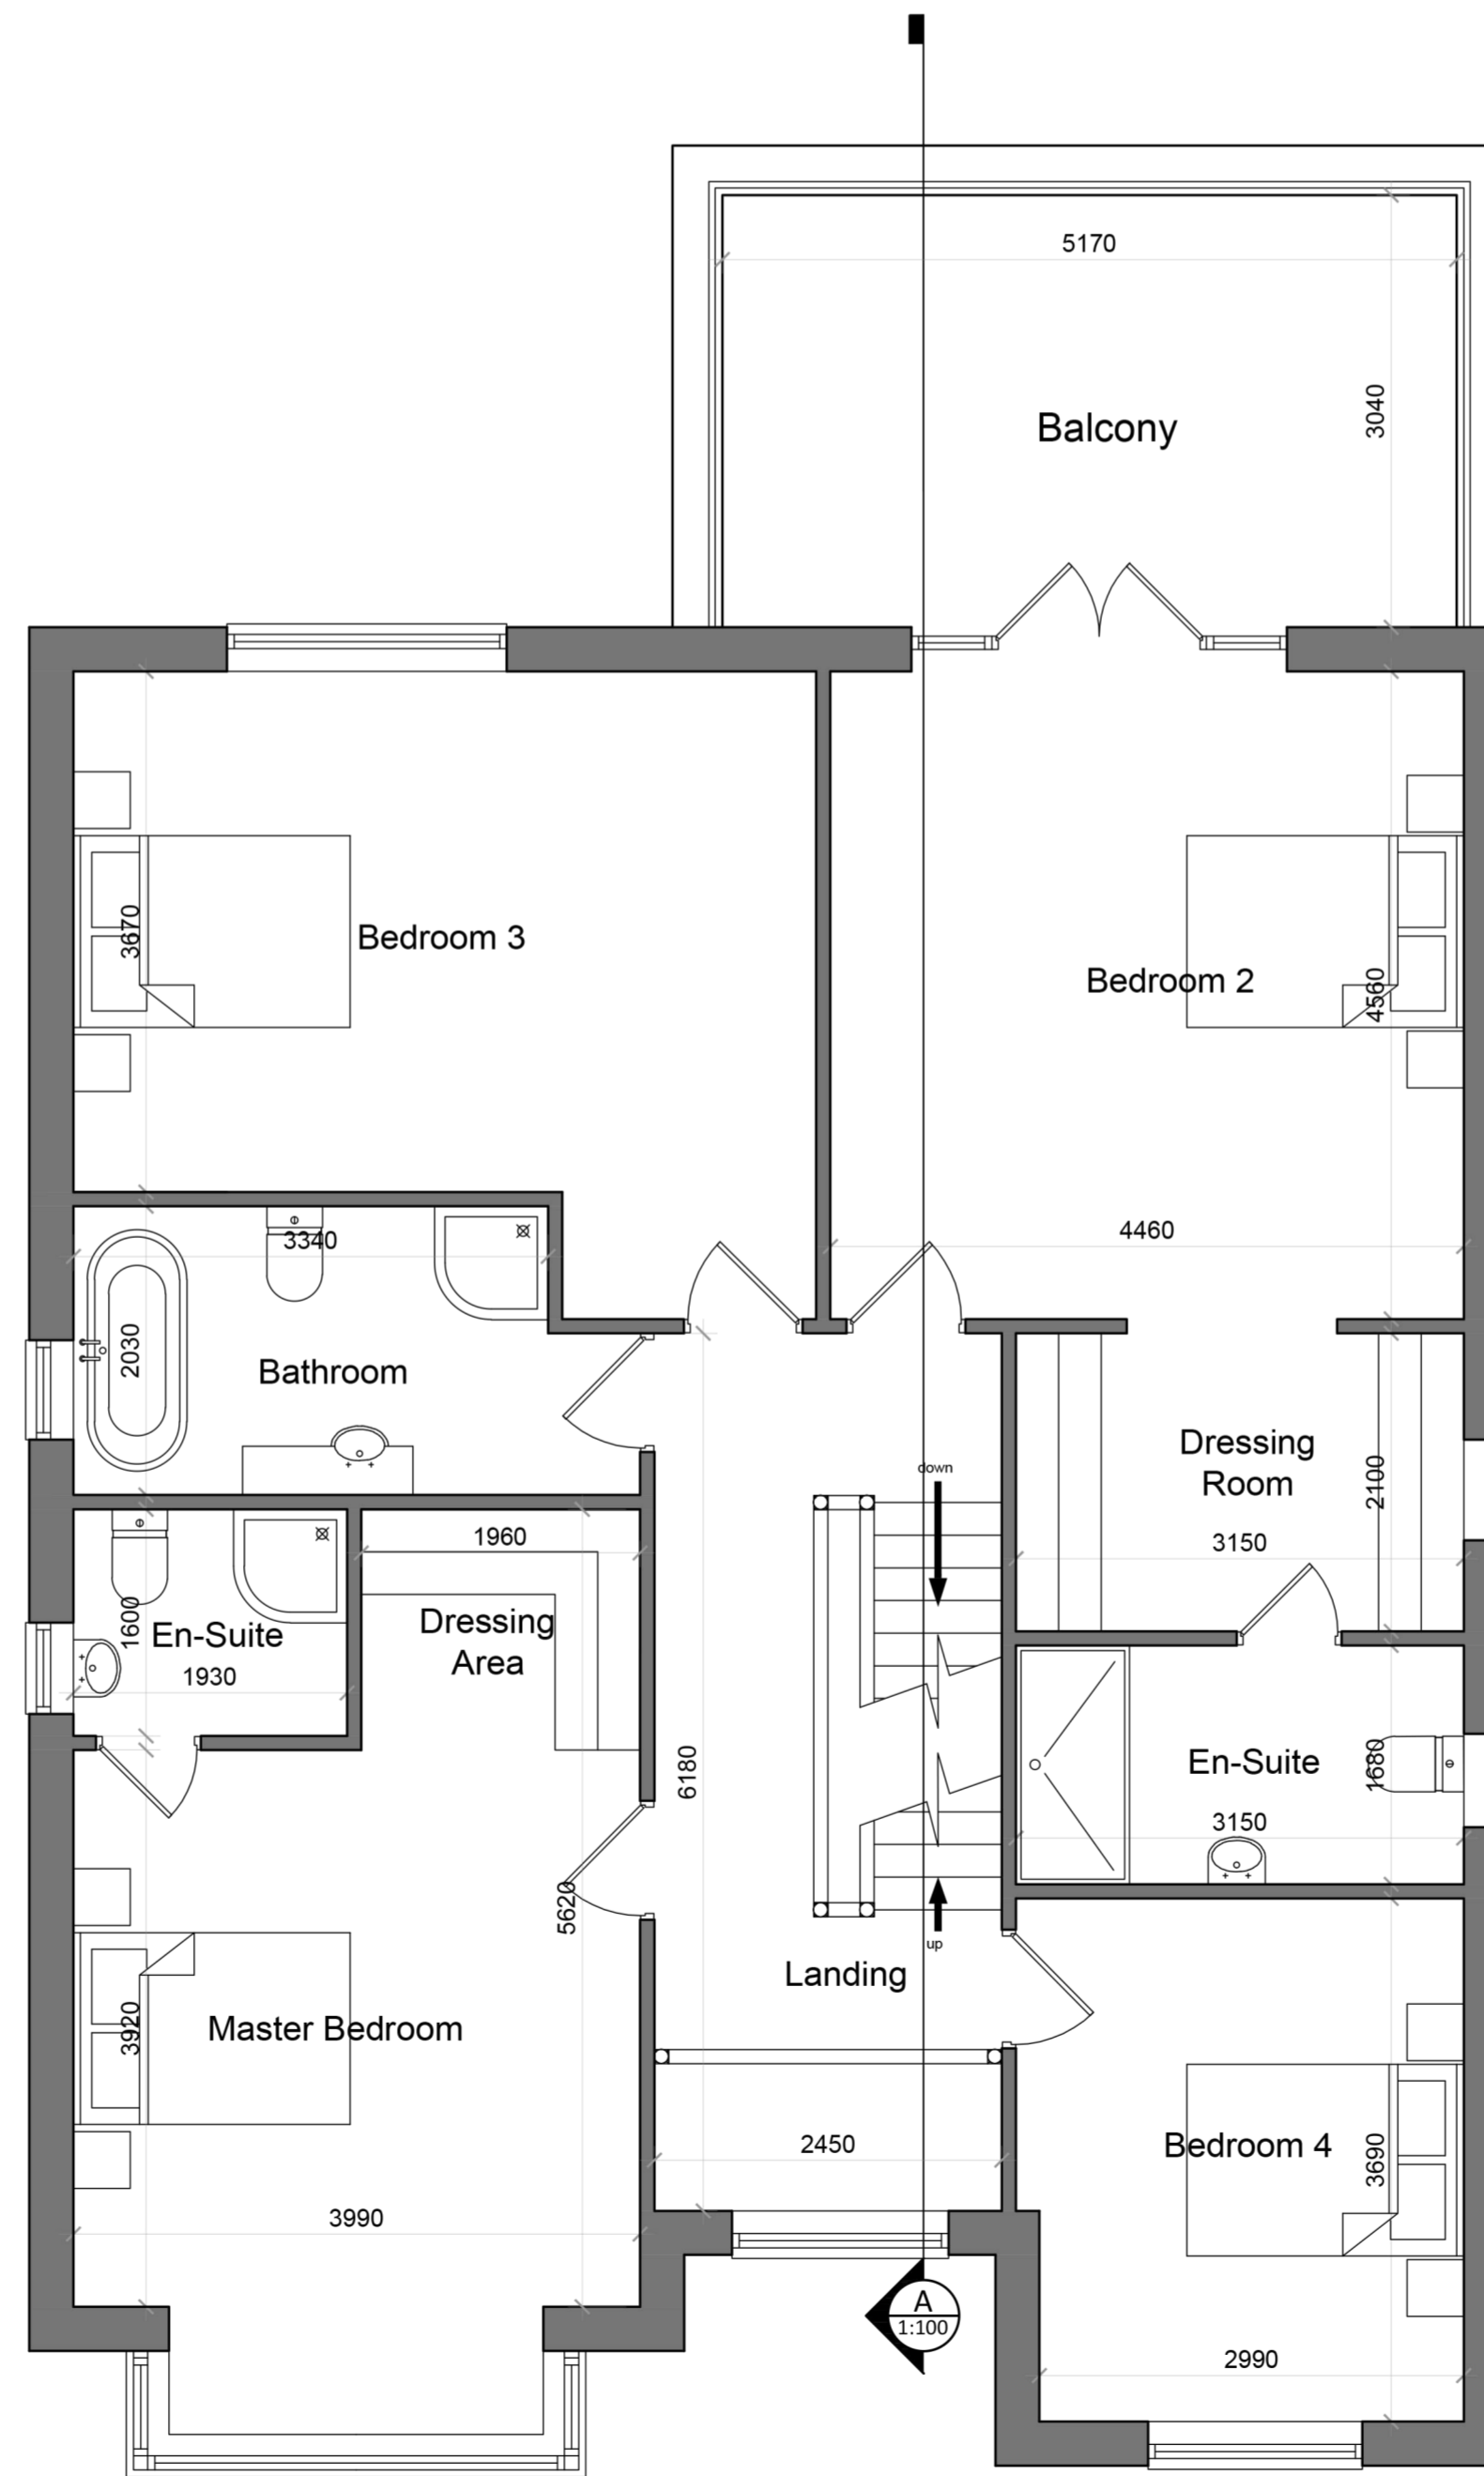

Proposed First Floor Plan

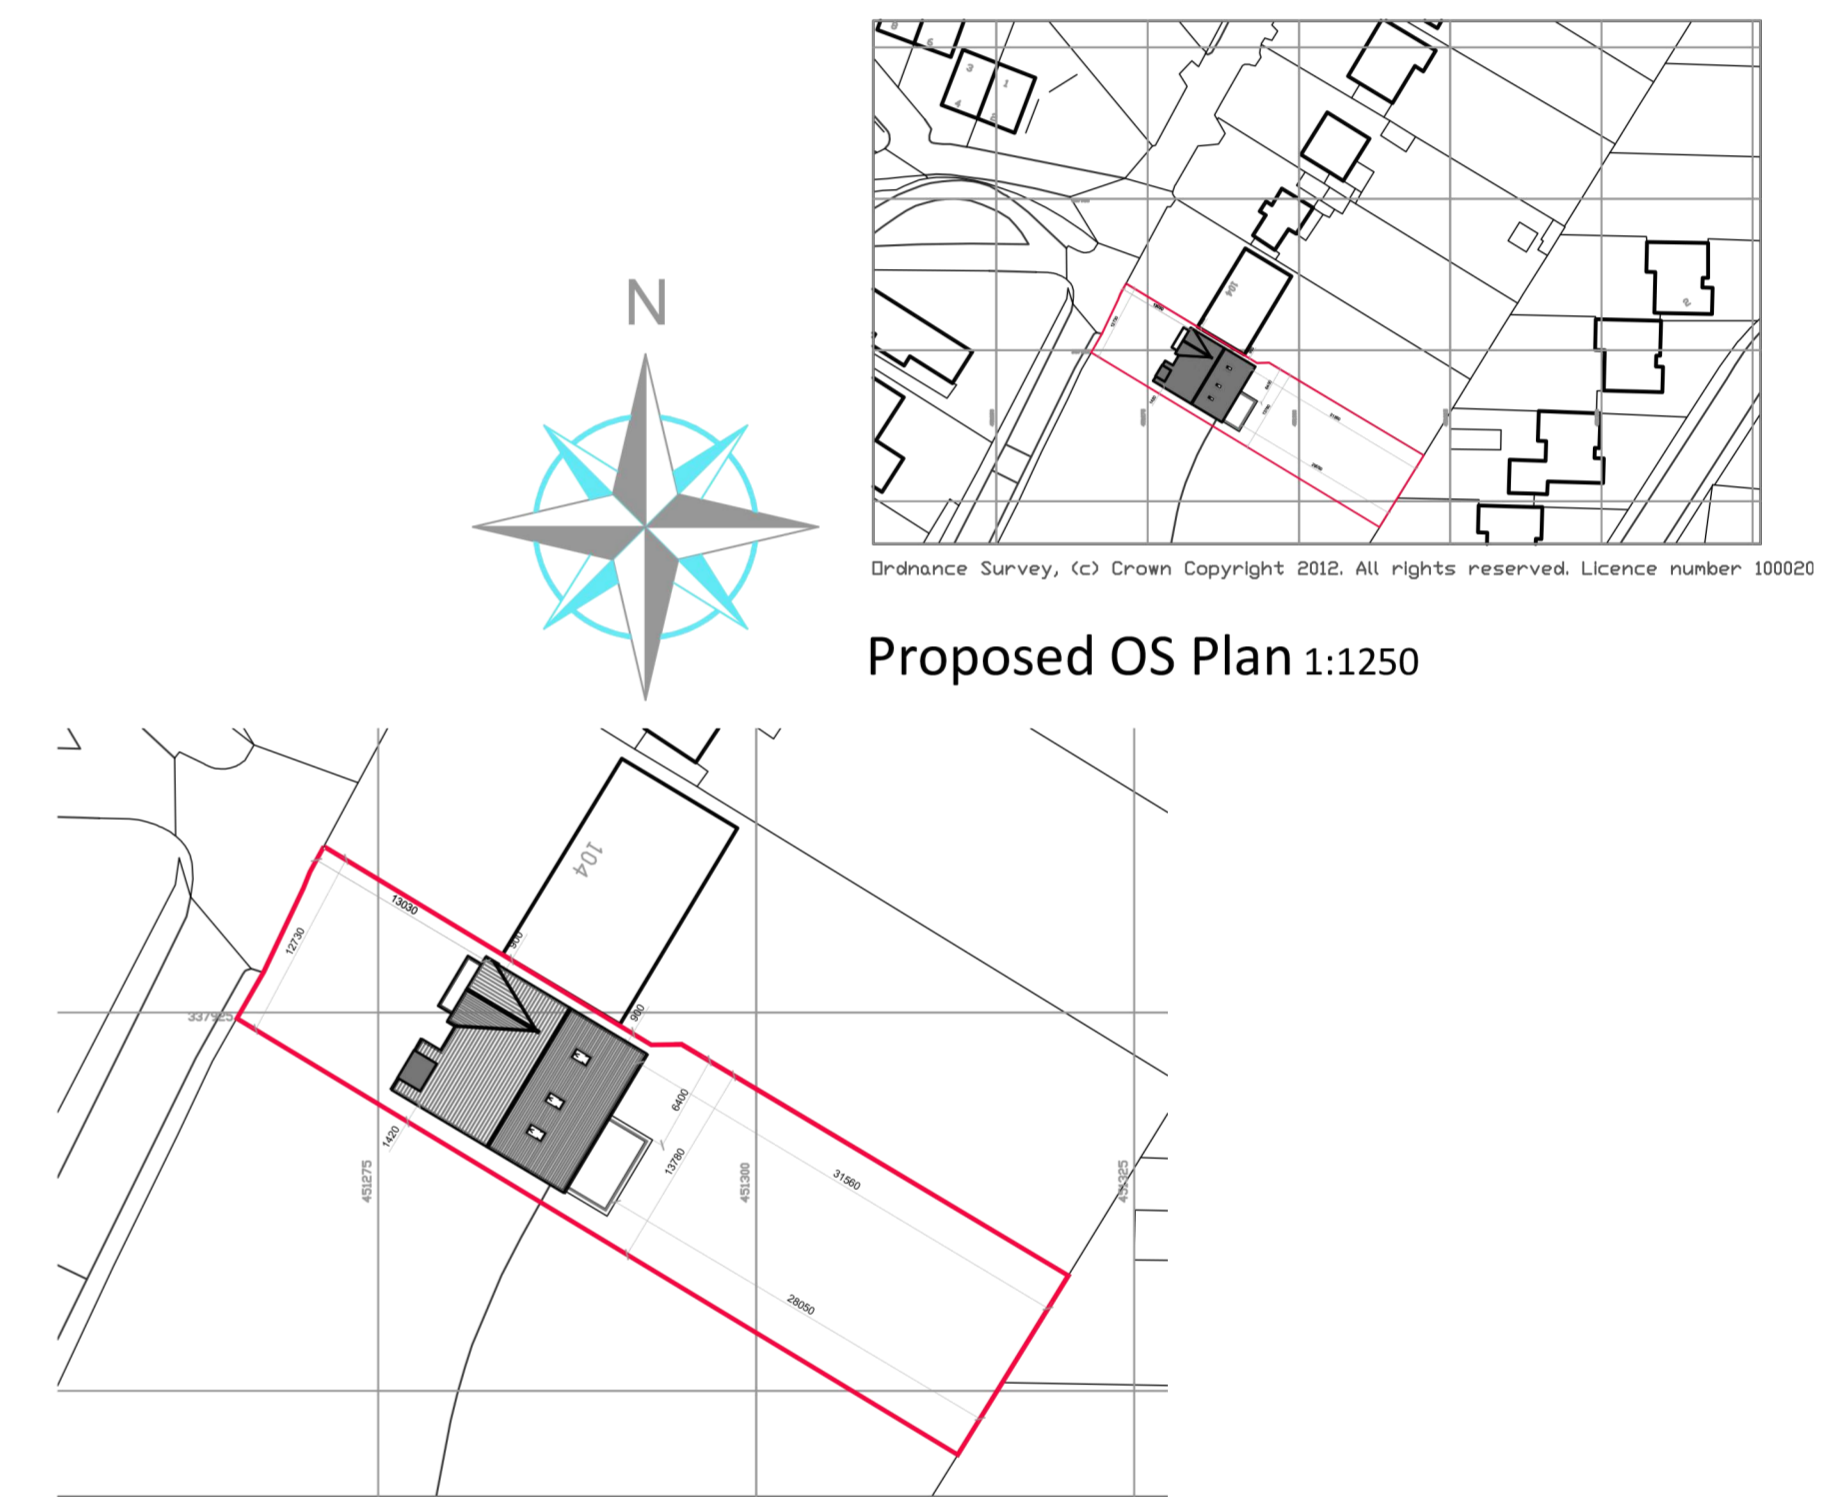


Proposed Block Plan 1:500

Proposed OS Plan 1:1250


Drone Survey, (c) Crown Copyright 2012. All rights reserved. Licence number 100020

Notes



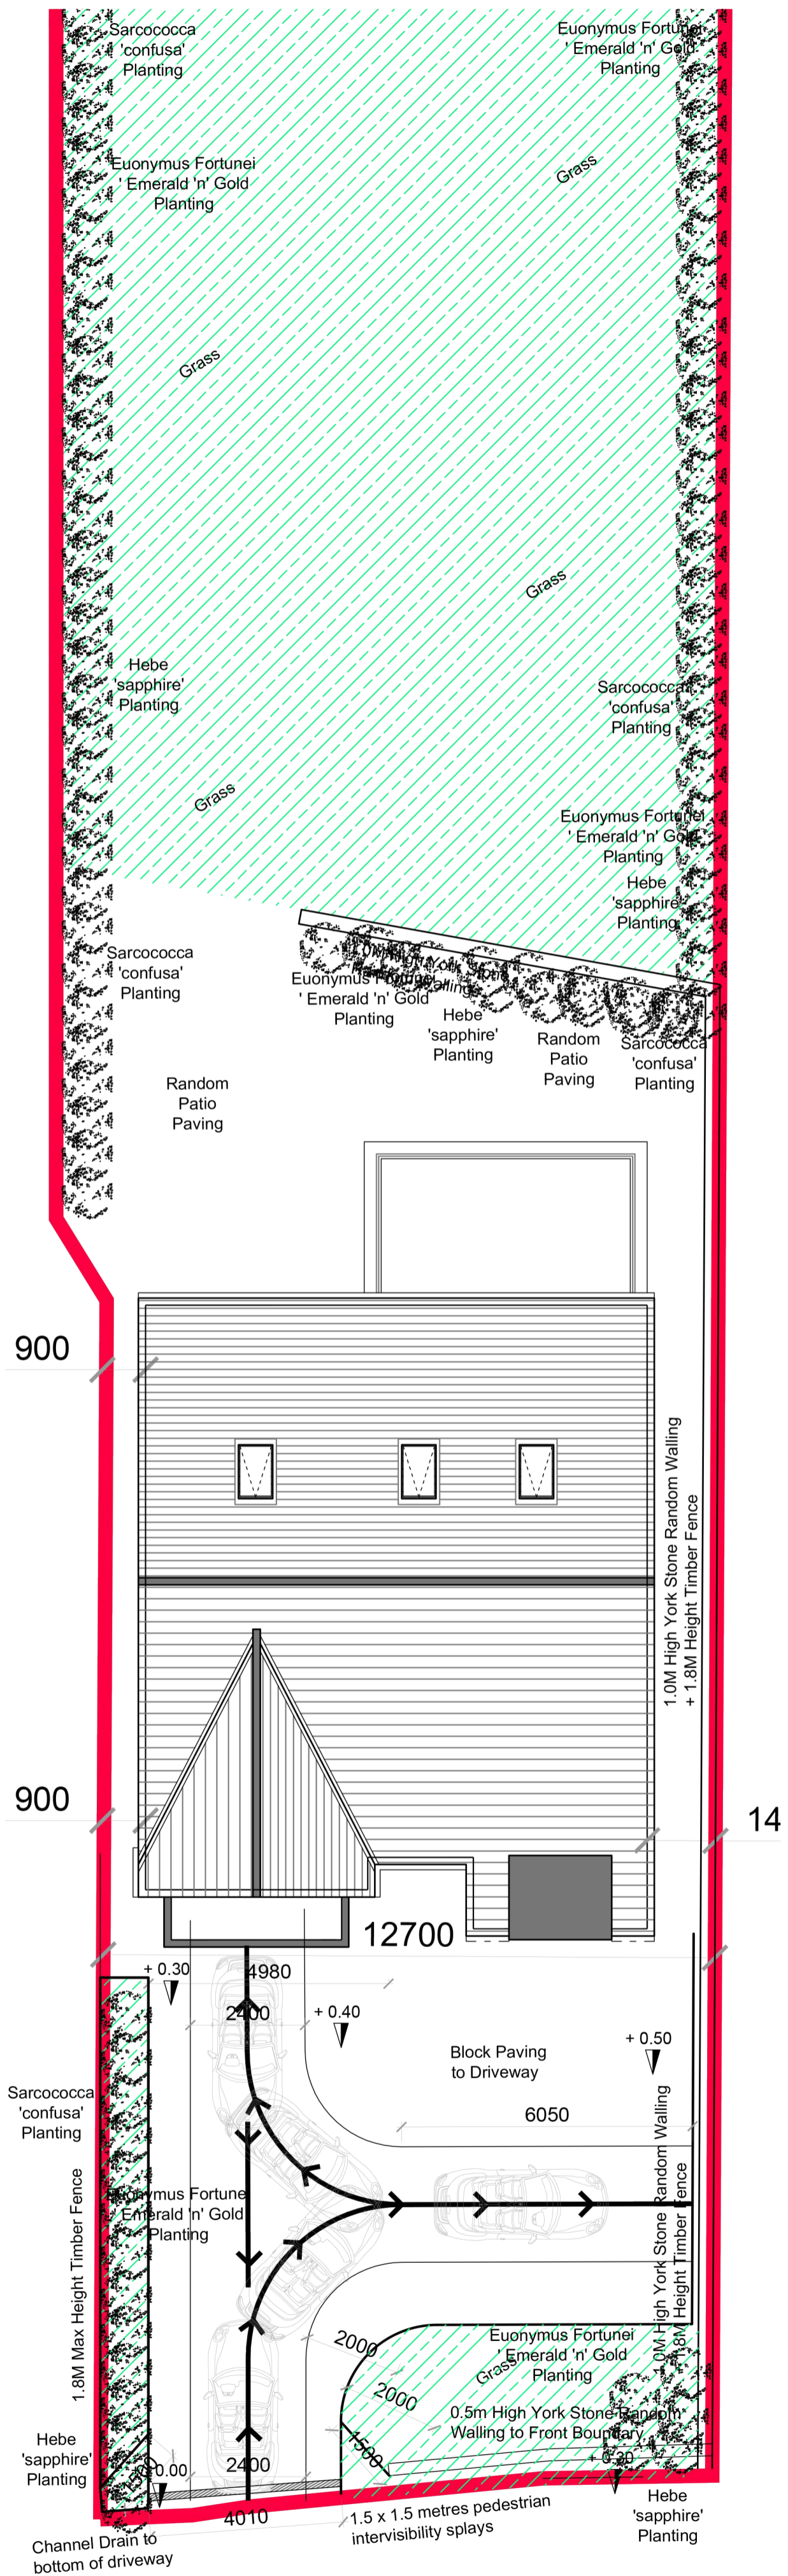


Proposed Site Plan 1:100

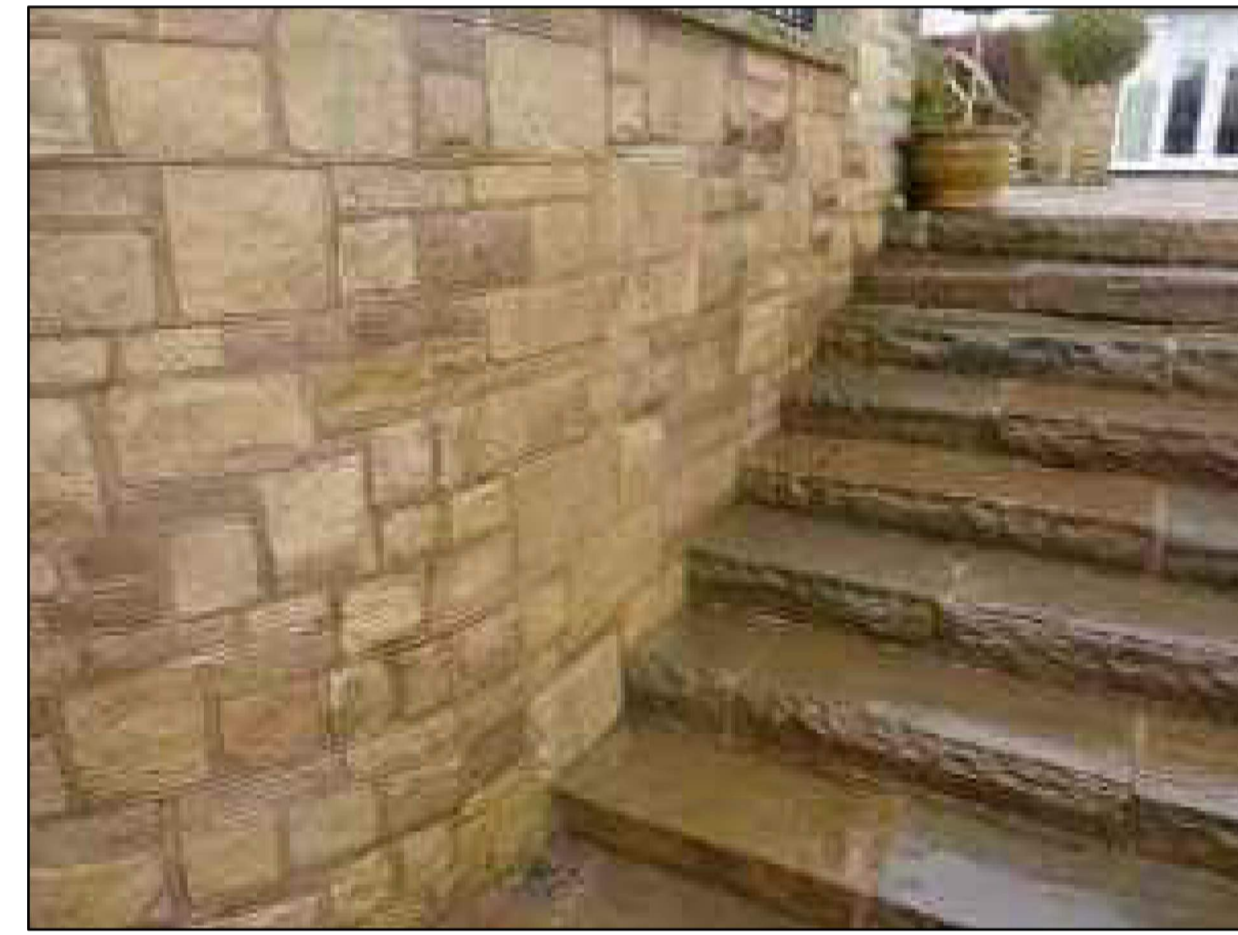


York Stone Random Stone Walling



Proposed OS Plan 1:1250

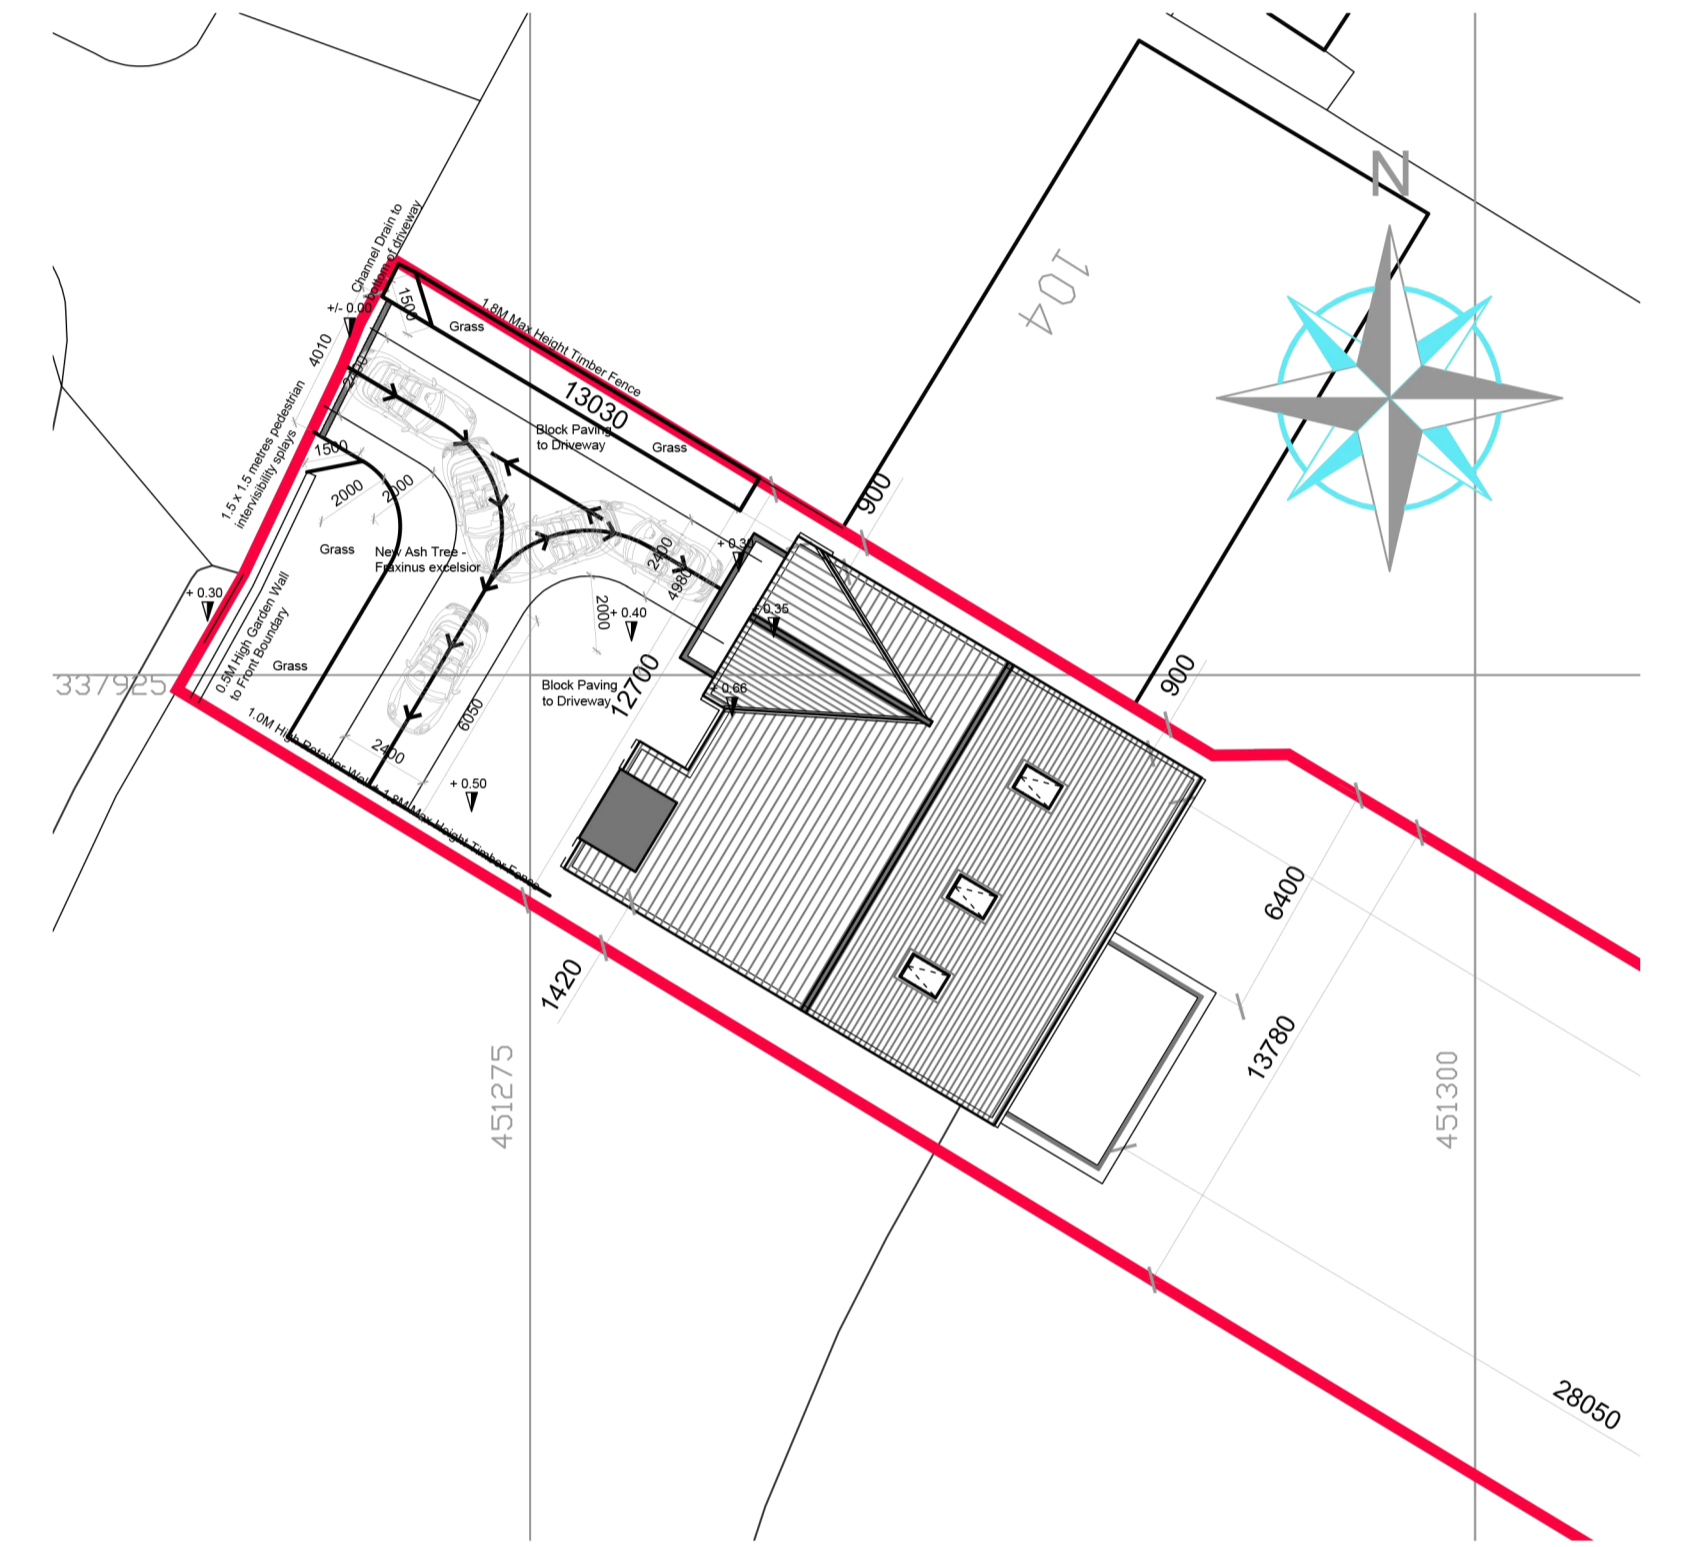

Proposed Site Plan 1:200

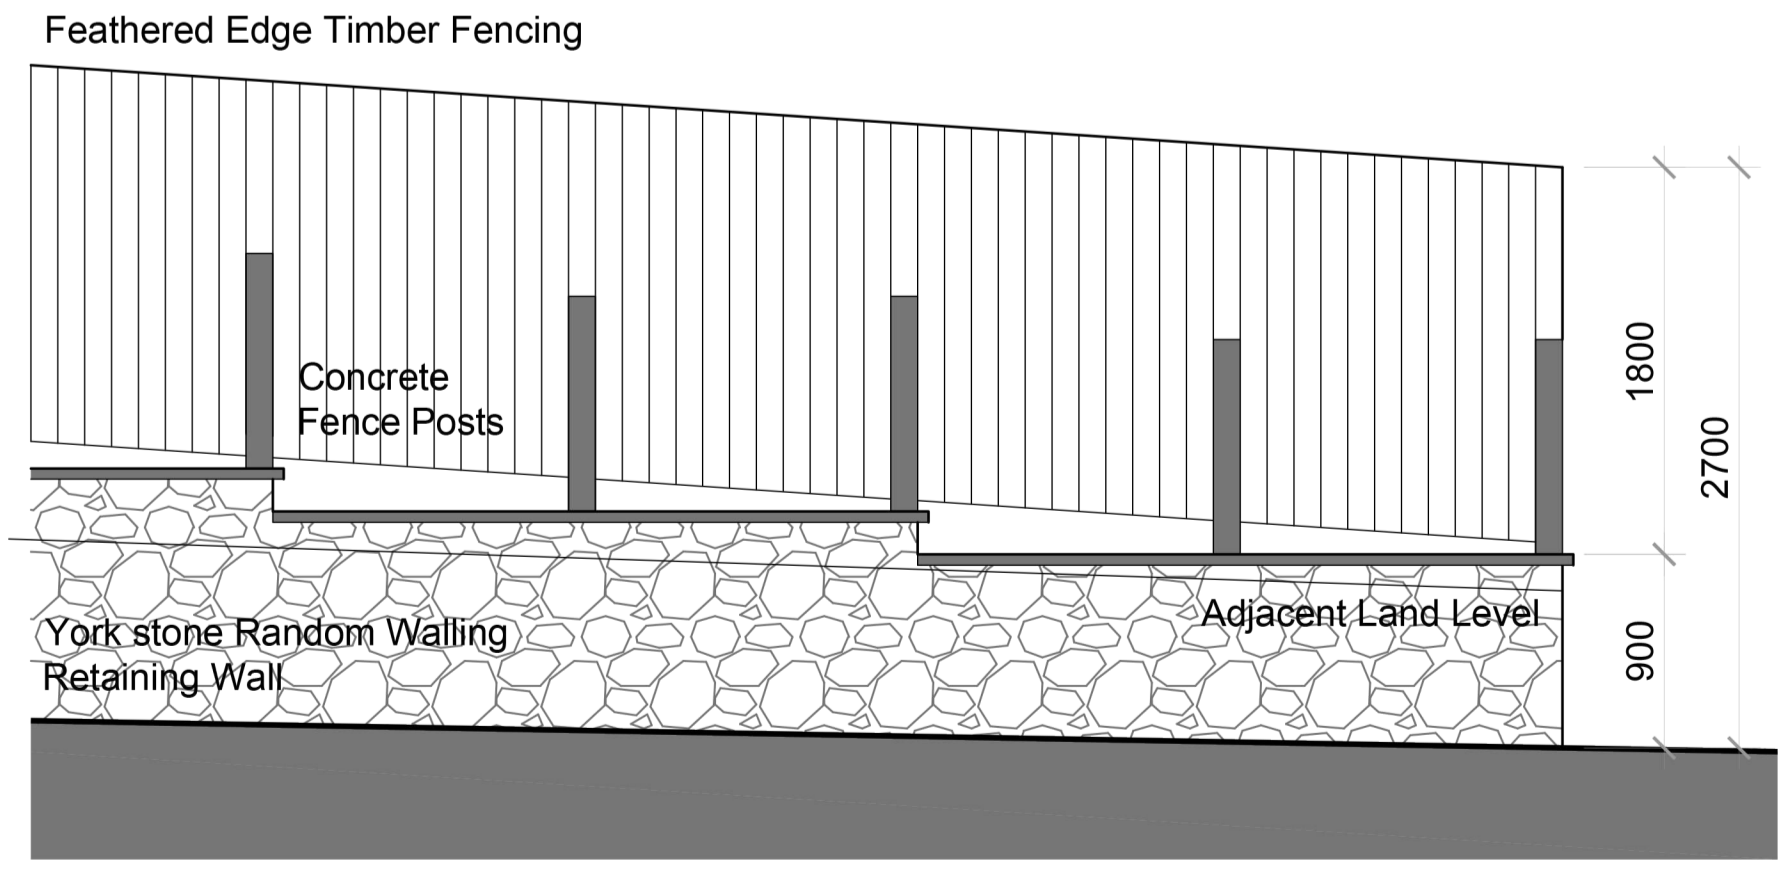

Side Elevation of Boundary Treatment to Southern Boundary

- Important Notes**
1. Prior to the commencement of work, the contractor and client are to check on-site all exterior dimensions, boundary positions and details to verify and agree upon. Any errors, omissions or design changes should be reported immediately to enable amended plans to be prepared and submitted for approval.
 2. The contractor will be responsible for locating all hidden services that may be affected by the proposal and stopping off or diverting as necessary. Drainage runs shown are assumed and must be checked on site before work commences.
 3. The requirements of the "Party Wall Act 1996" will apply to certain schemes. The "Building Owner" will in writing inform and agree with the "Adjoining owner(s)" if the proposed work affects the Party Wall or is within 3 meters of the foundations of the nearby building. If an agreement cannot be made then professional advice should be sought prior to commencement of work on site, by a Party Wall Surveyor. SWISH Architecture Ltd take no responsibility for this.

Revision	Date	Description	By

Notes

