




Existing Site Block Plan 1:500

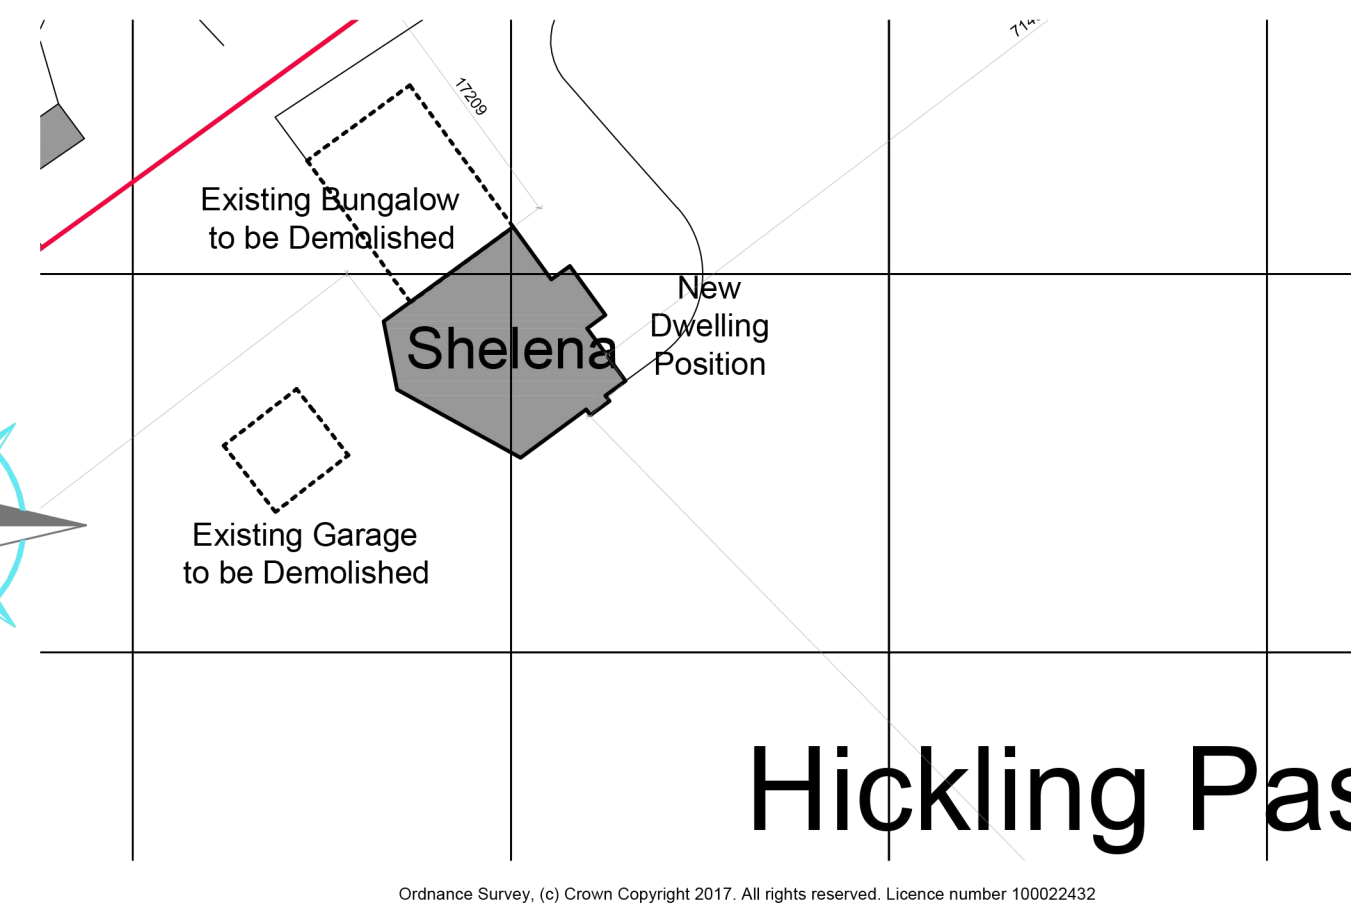


Proposed Site Block Plan 1:500

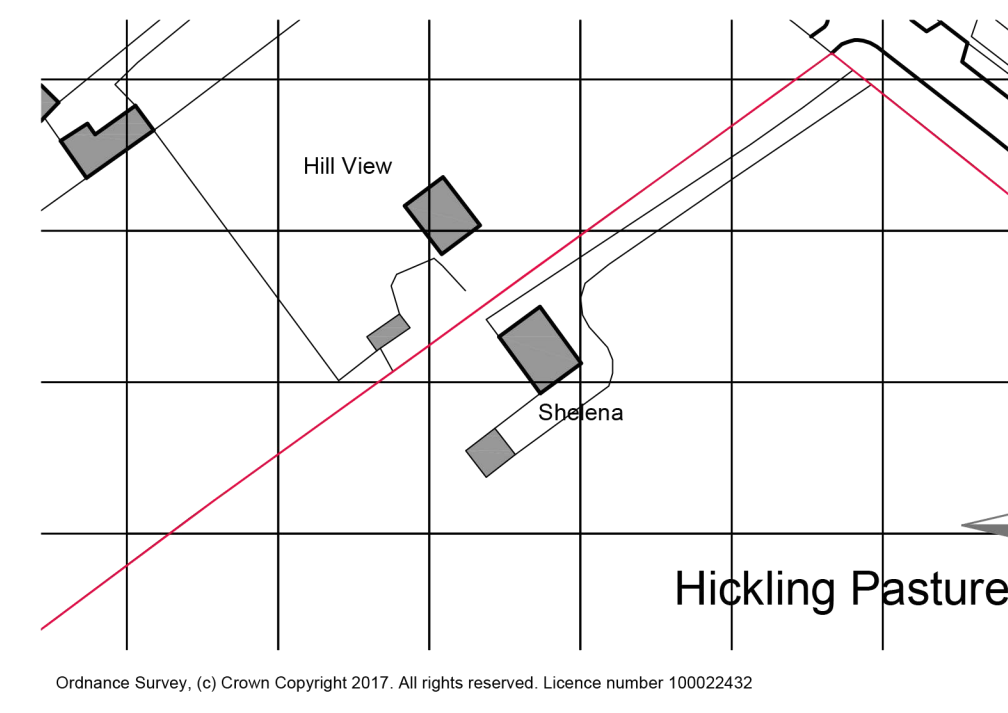

Existing OS Plan 1:1250

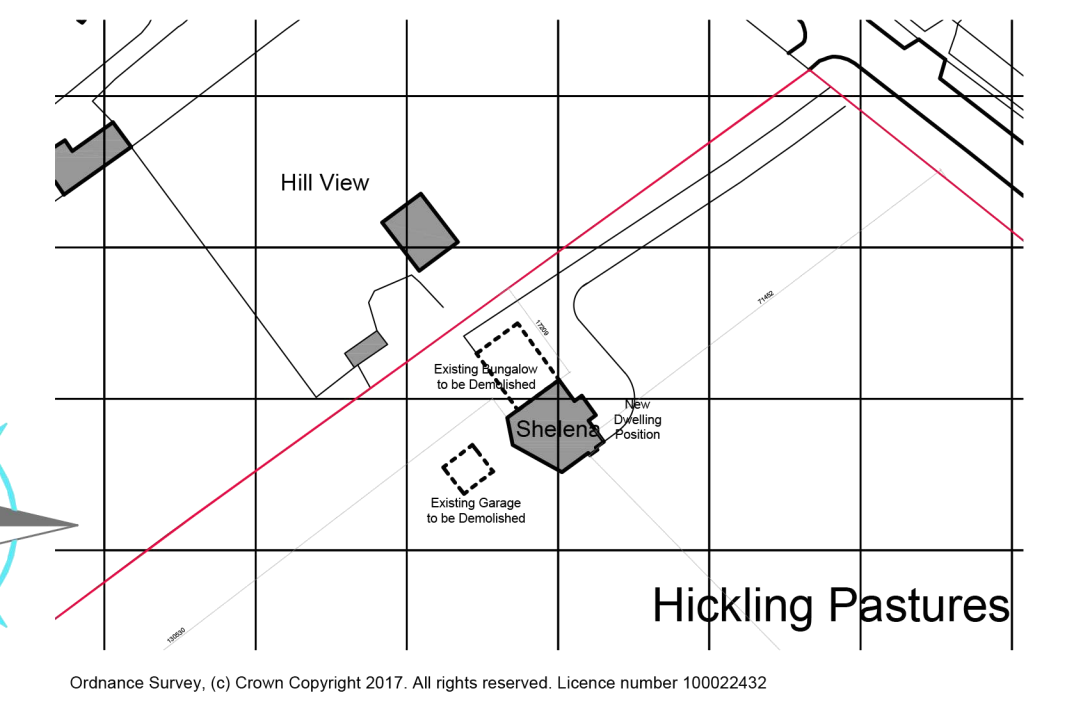


Proposed OS Plan 1:1250

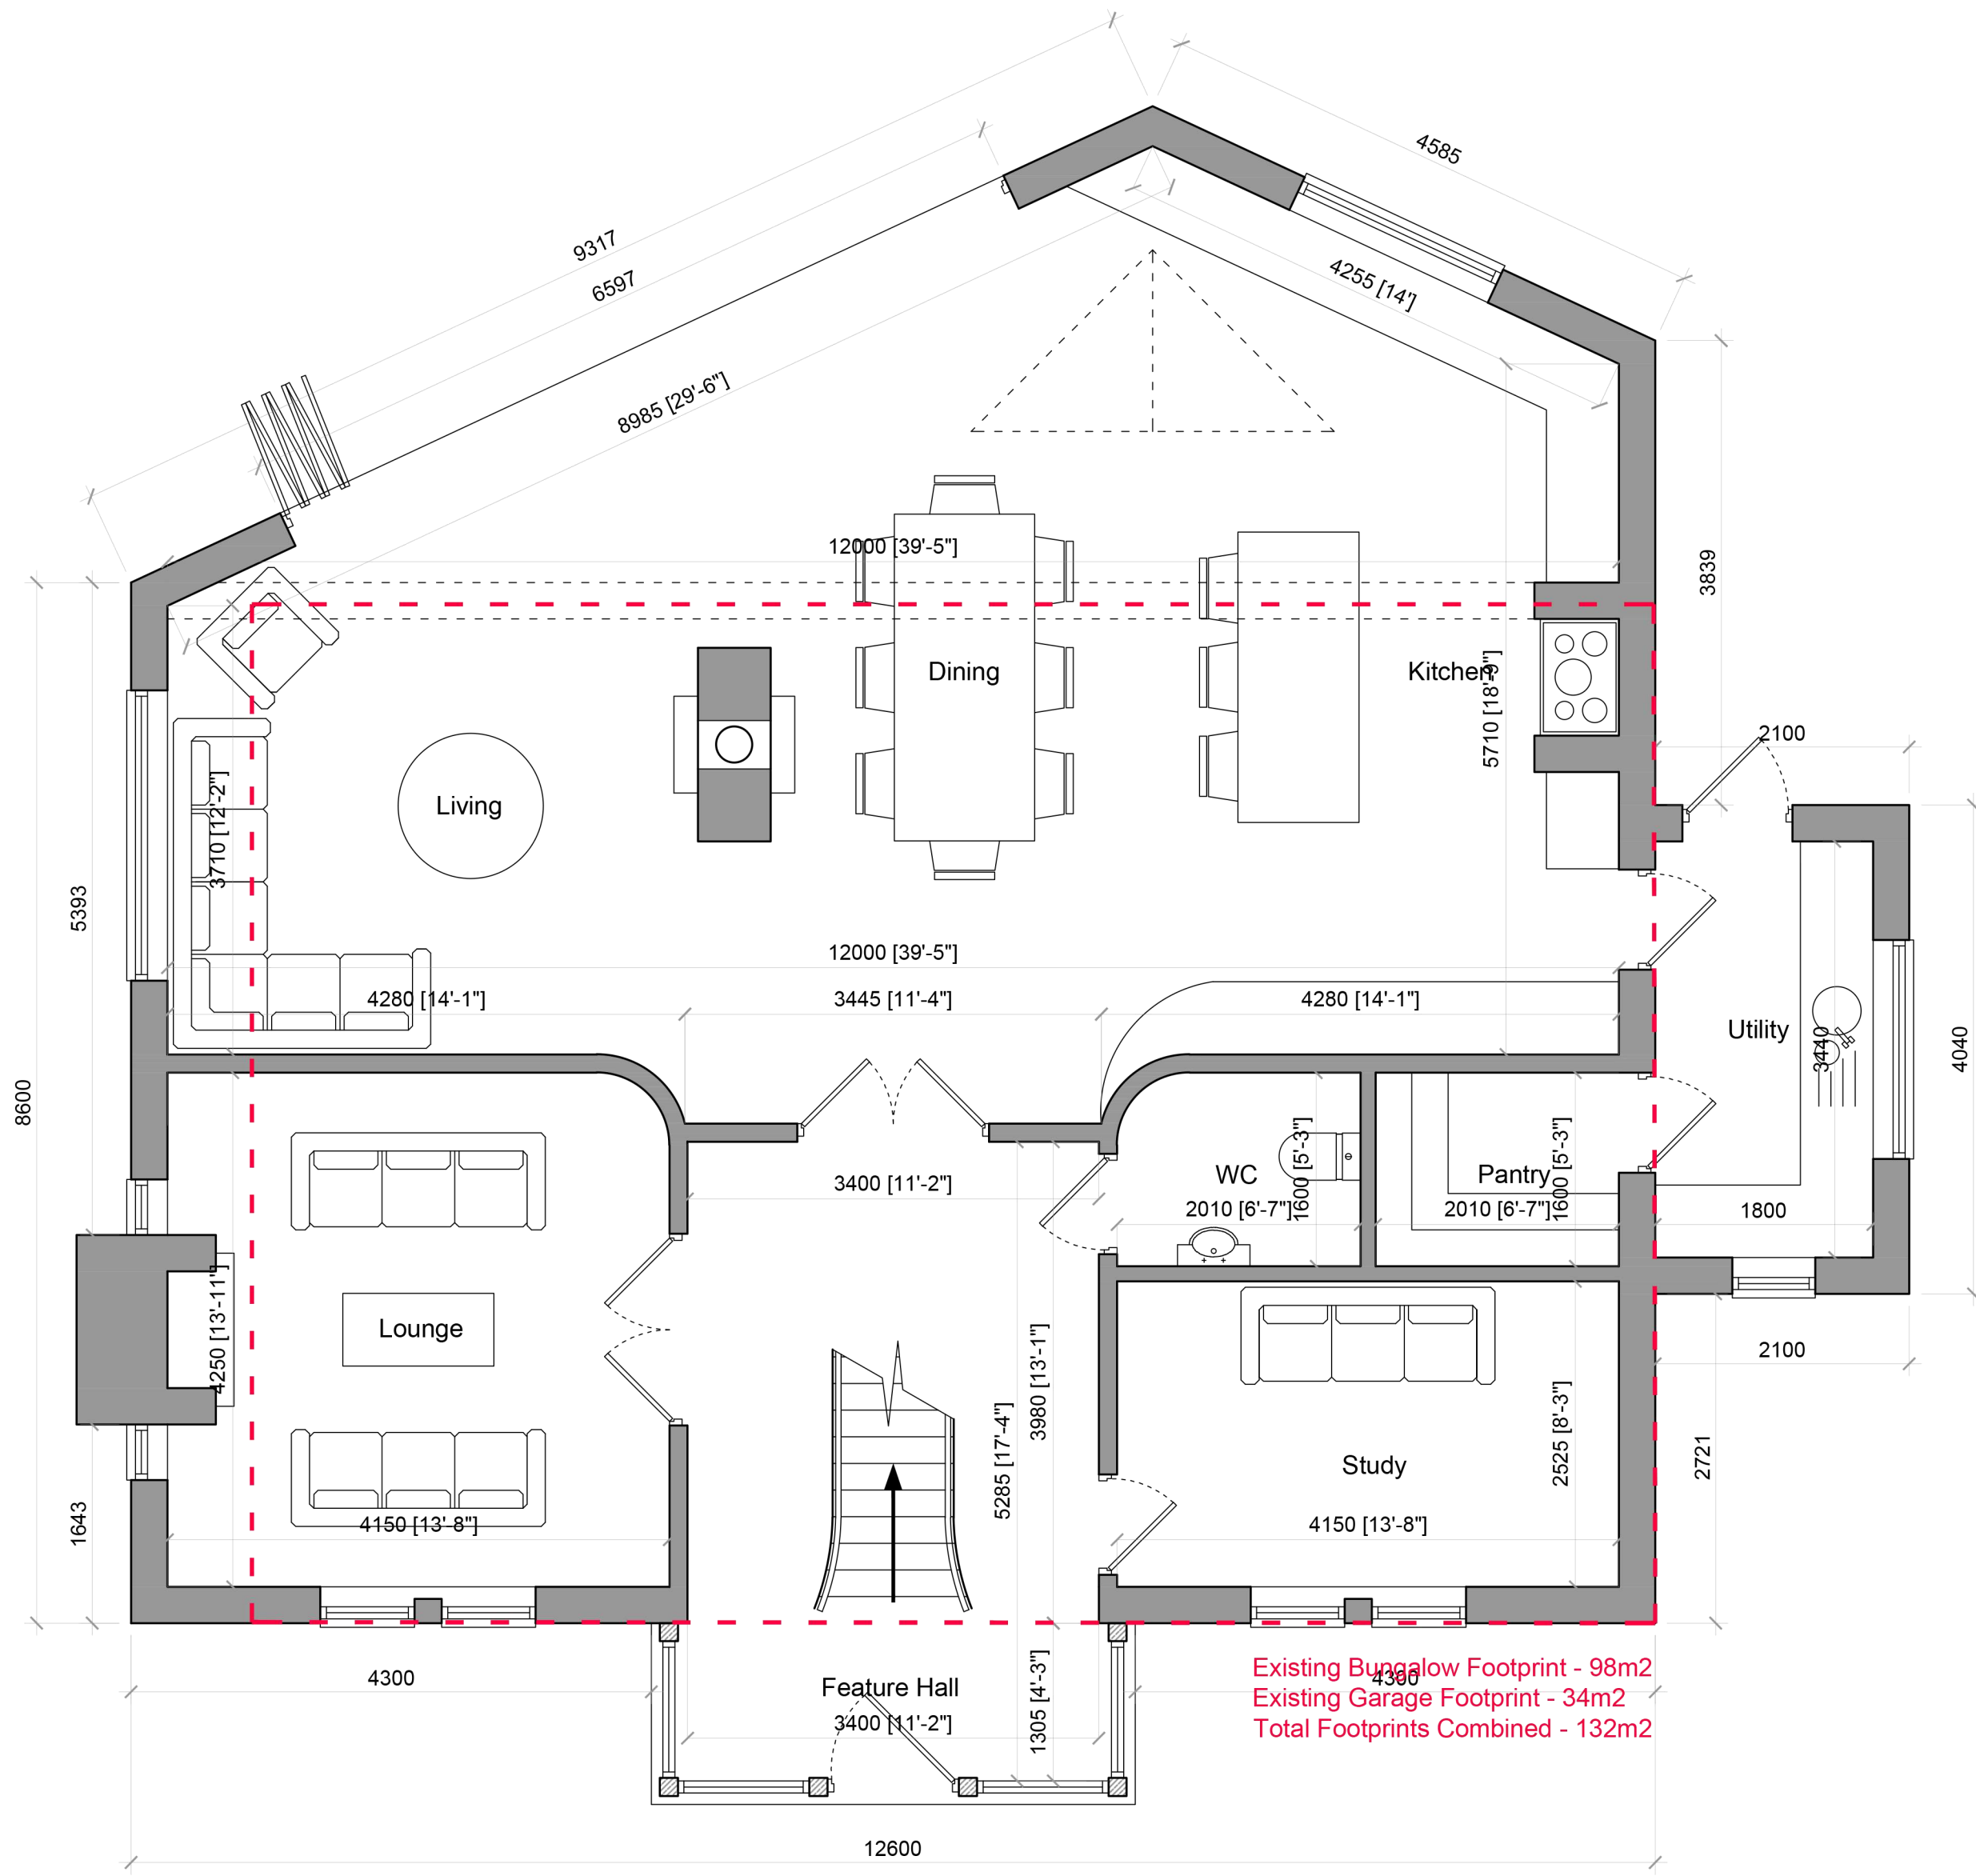

Proposed Ground Floor Plan

Existing Bungalow Footprint - 98m²
 Existing Garage Footprint - 34m²
 Total Footprints Combined - 132m²

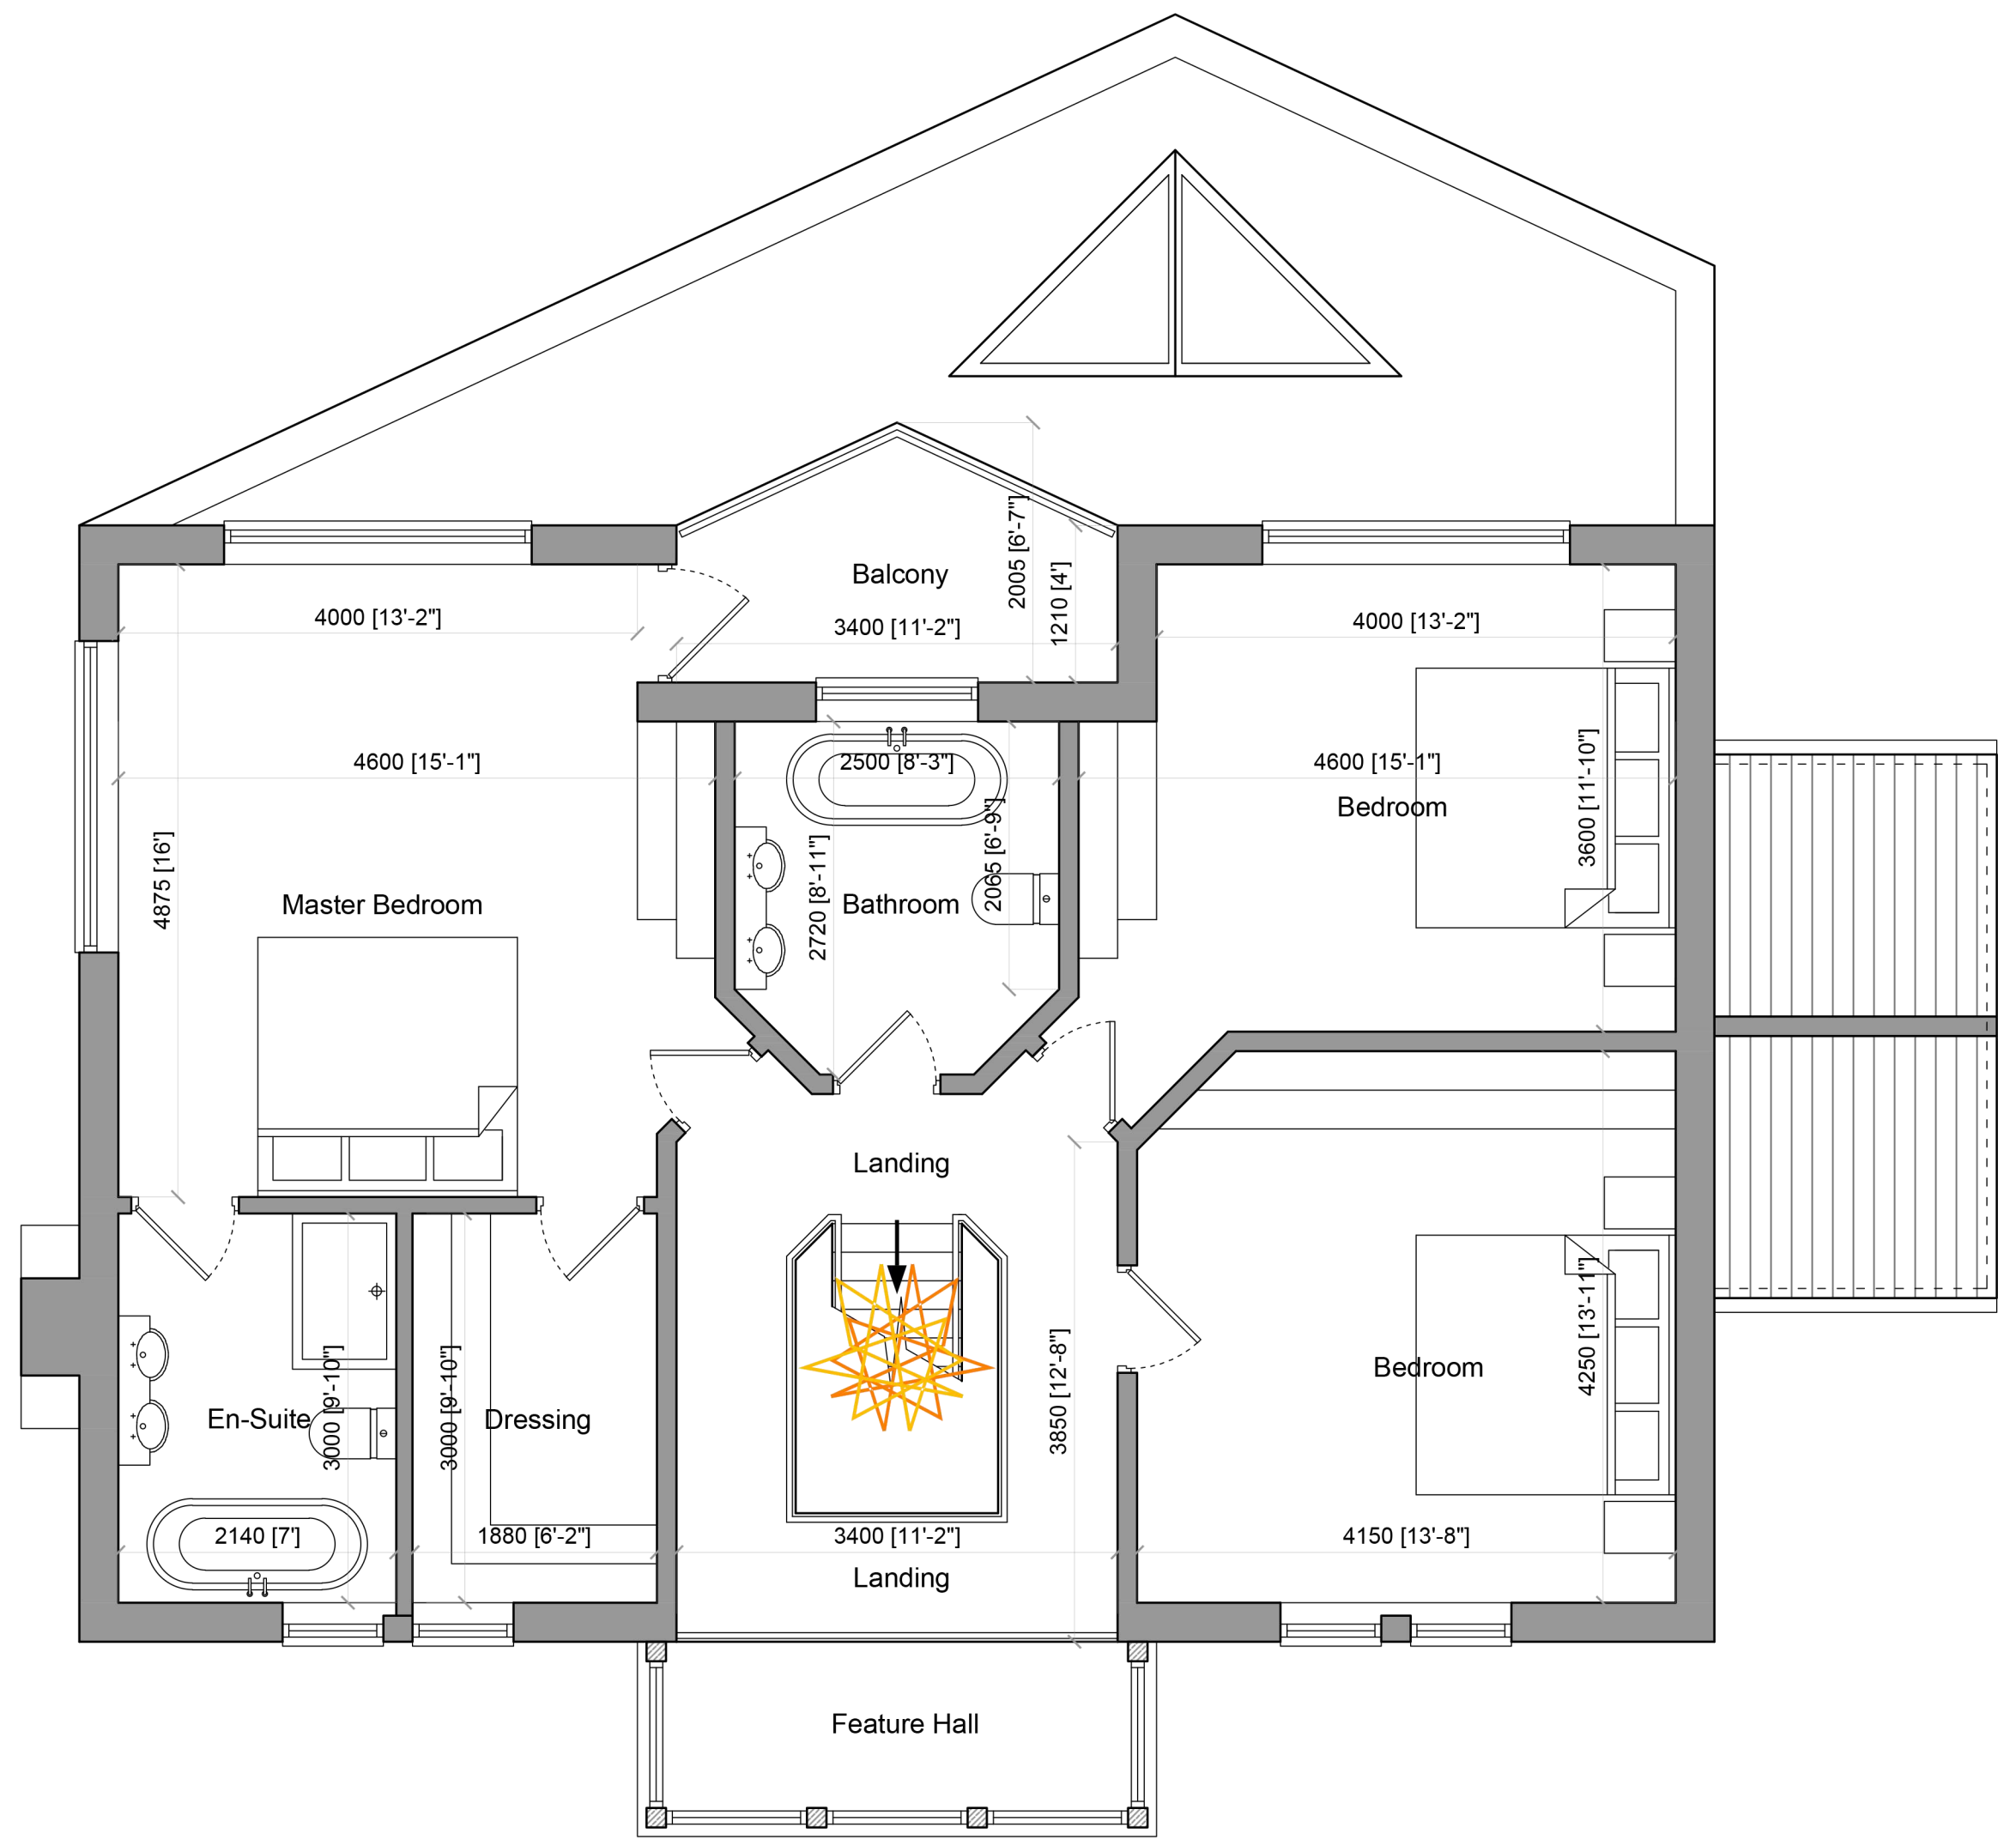


Proposed First Floor Plan




Proposed Front Elevation




Proposed Side Elevation

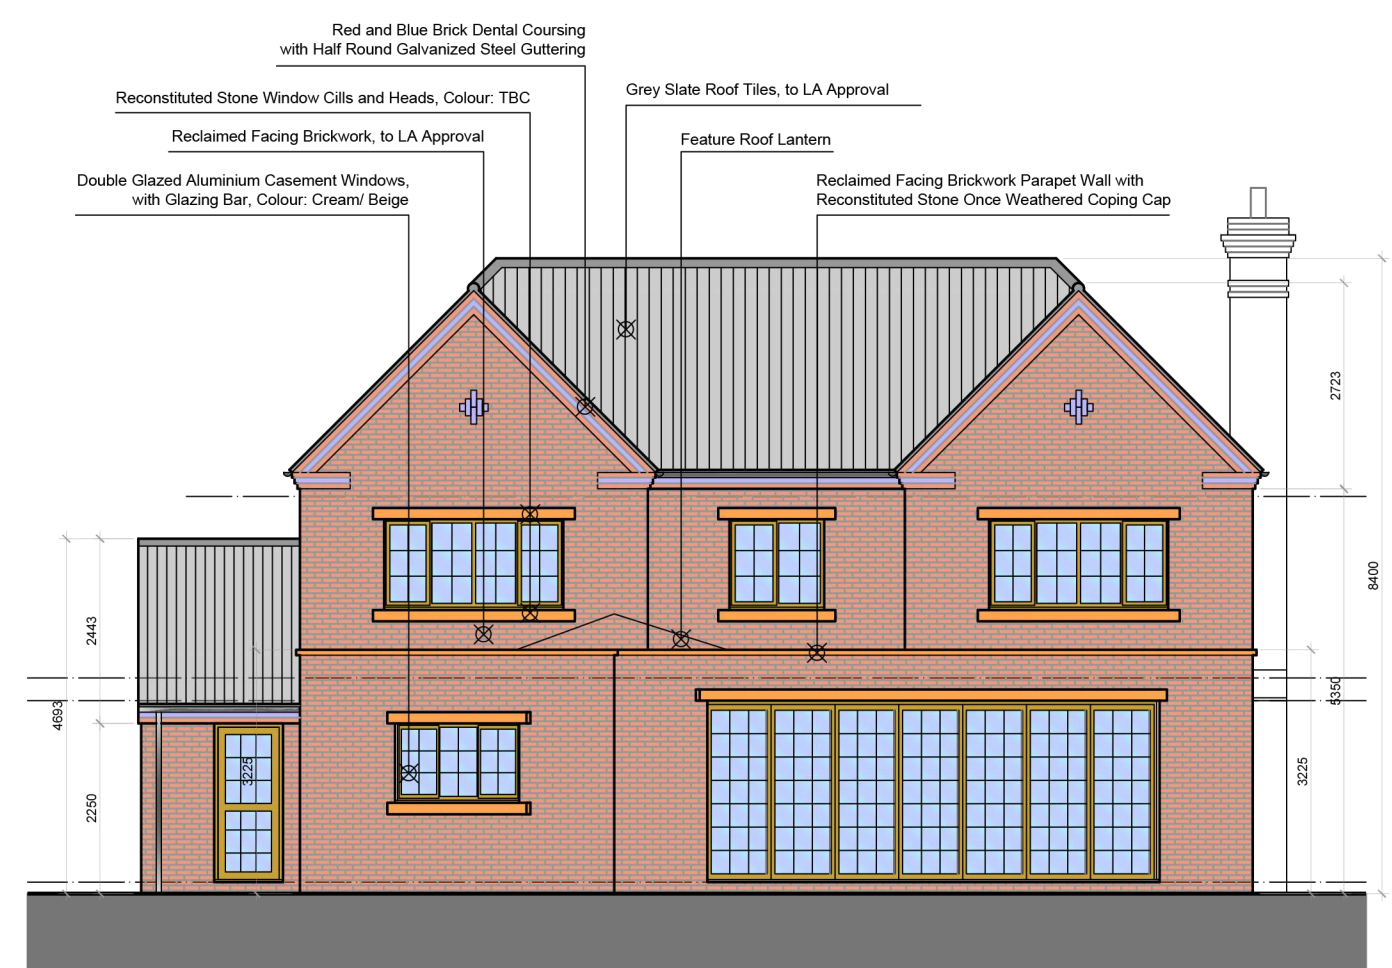


Proposed Rear Elevation

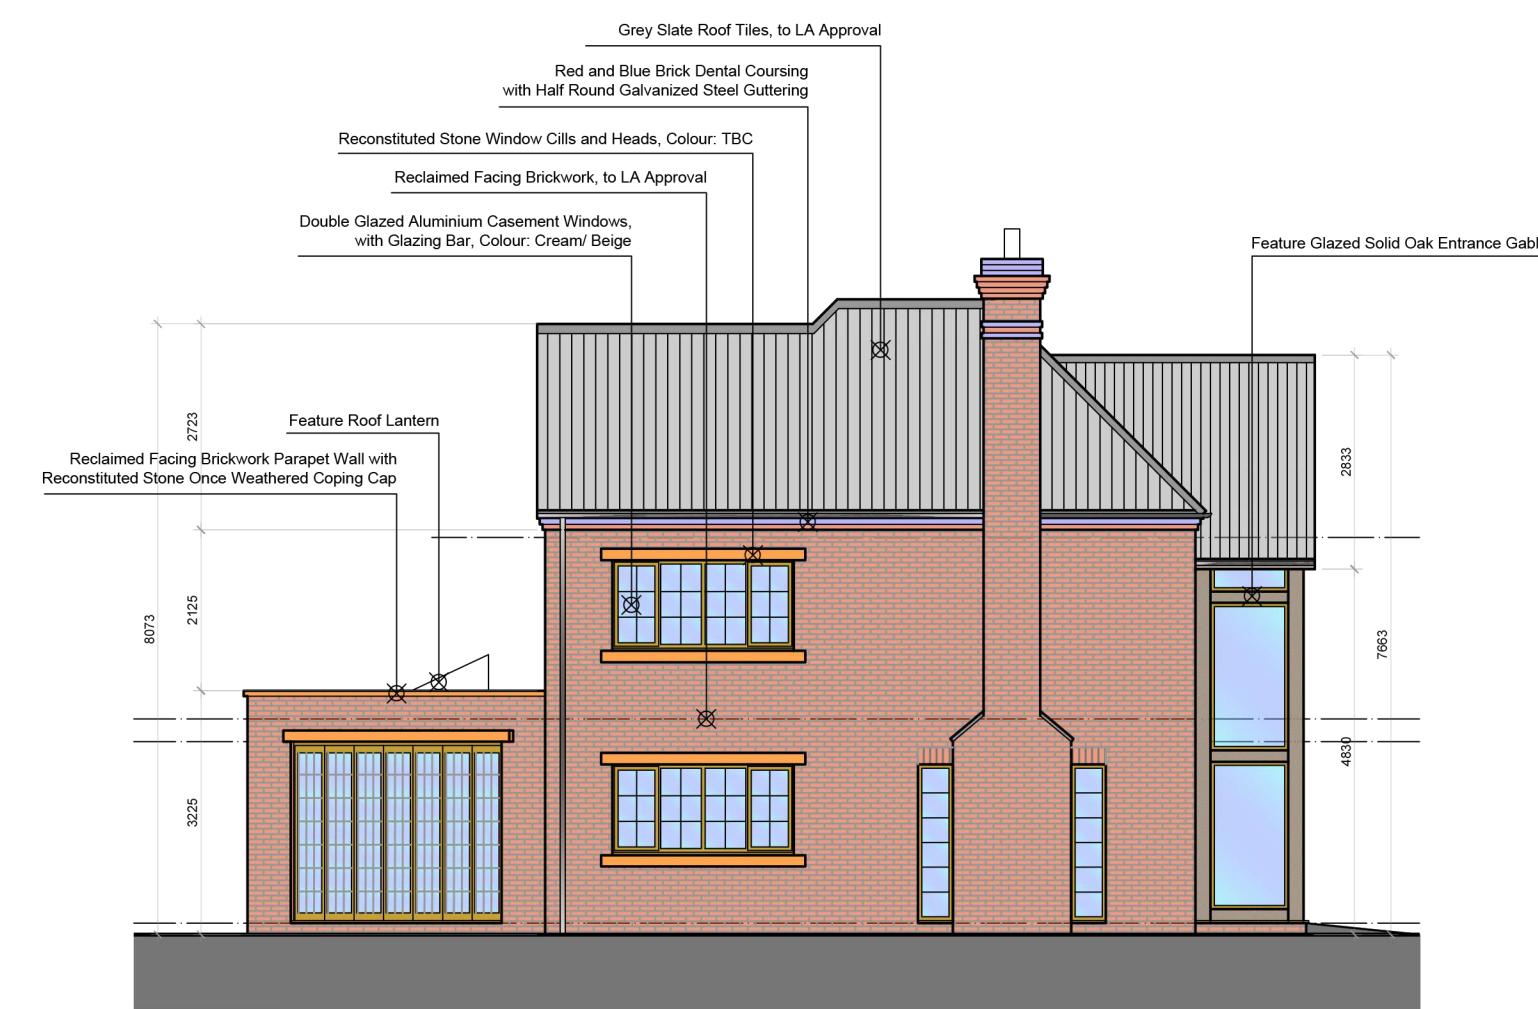


Proposed Side Elevation

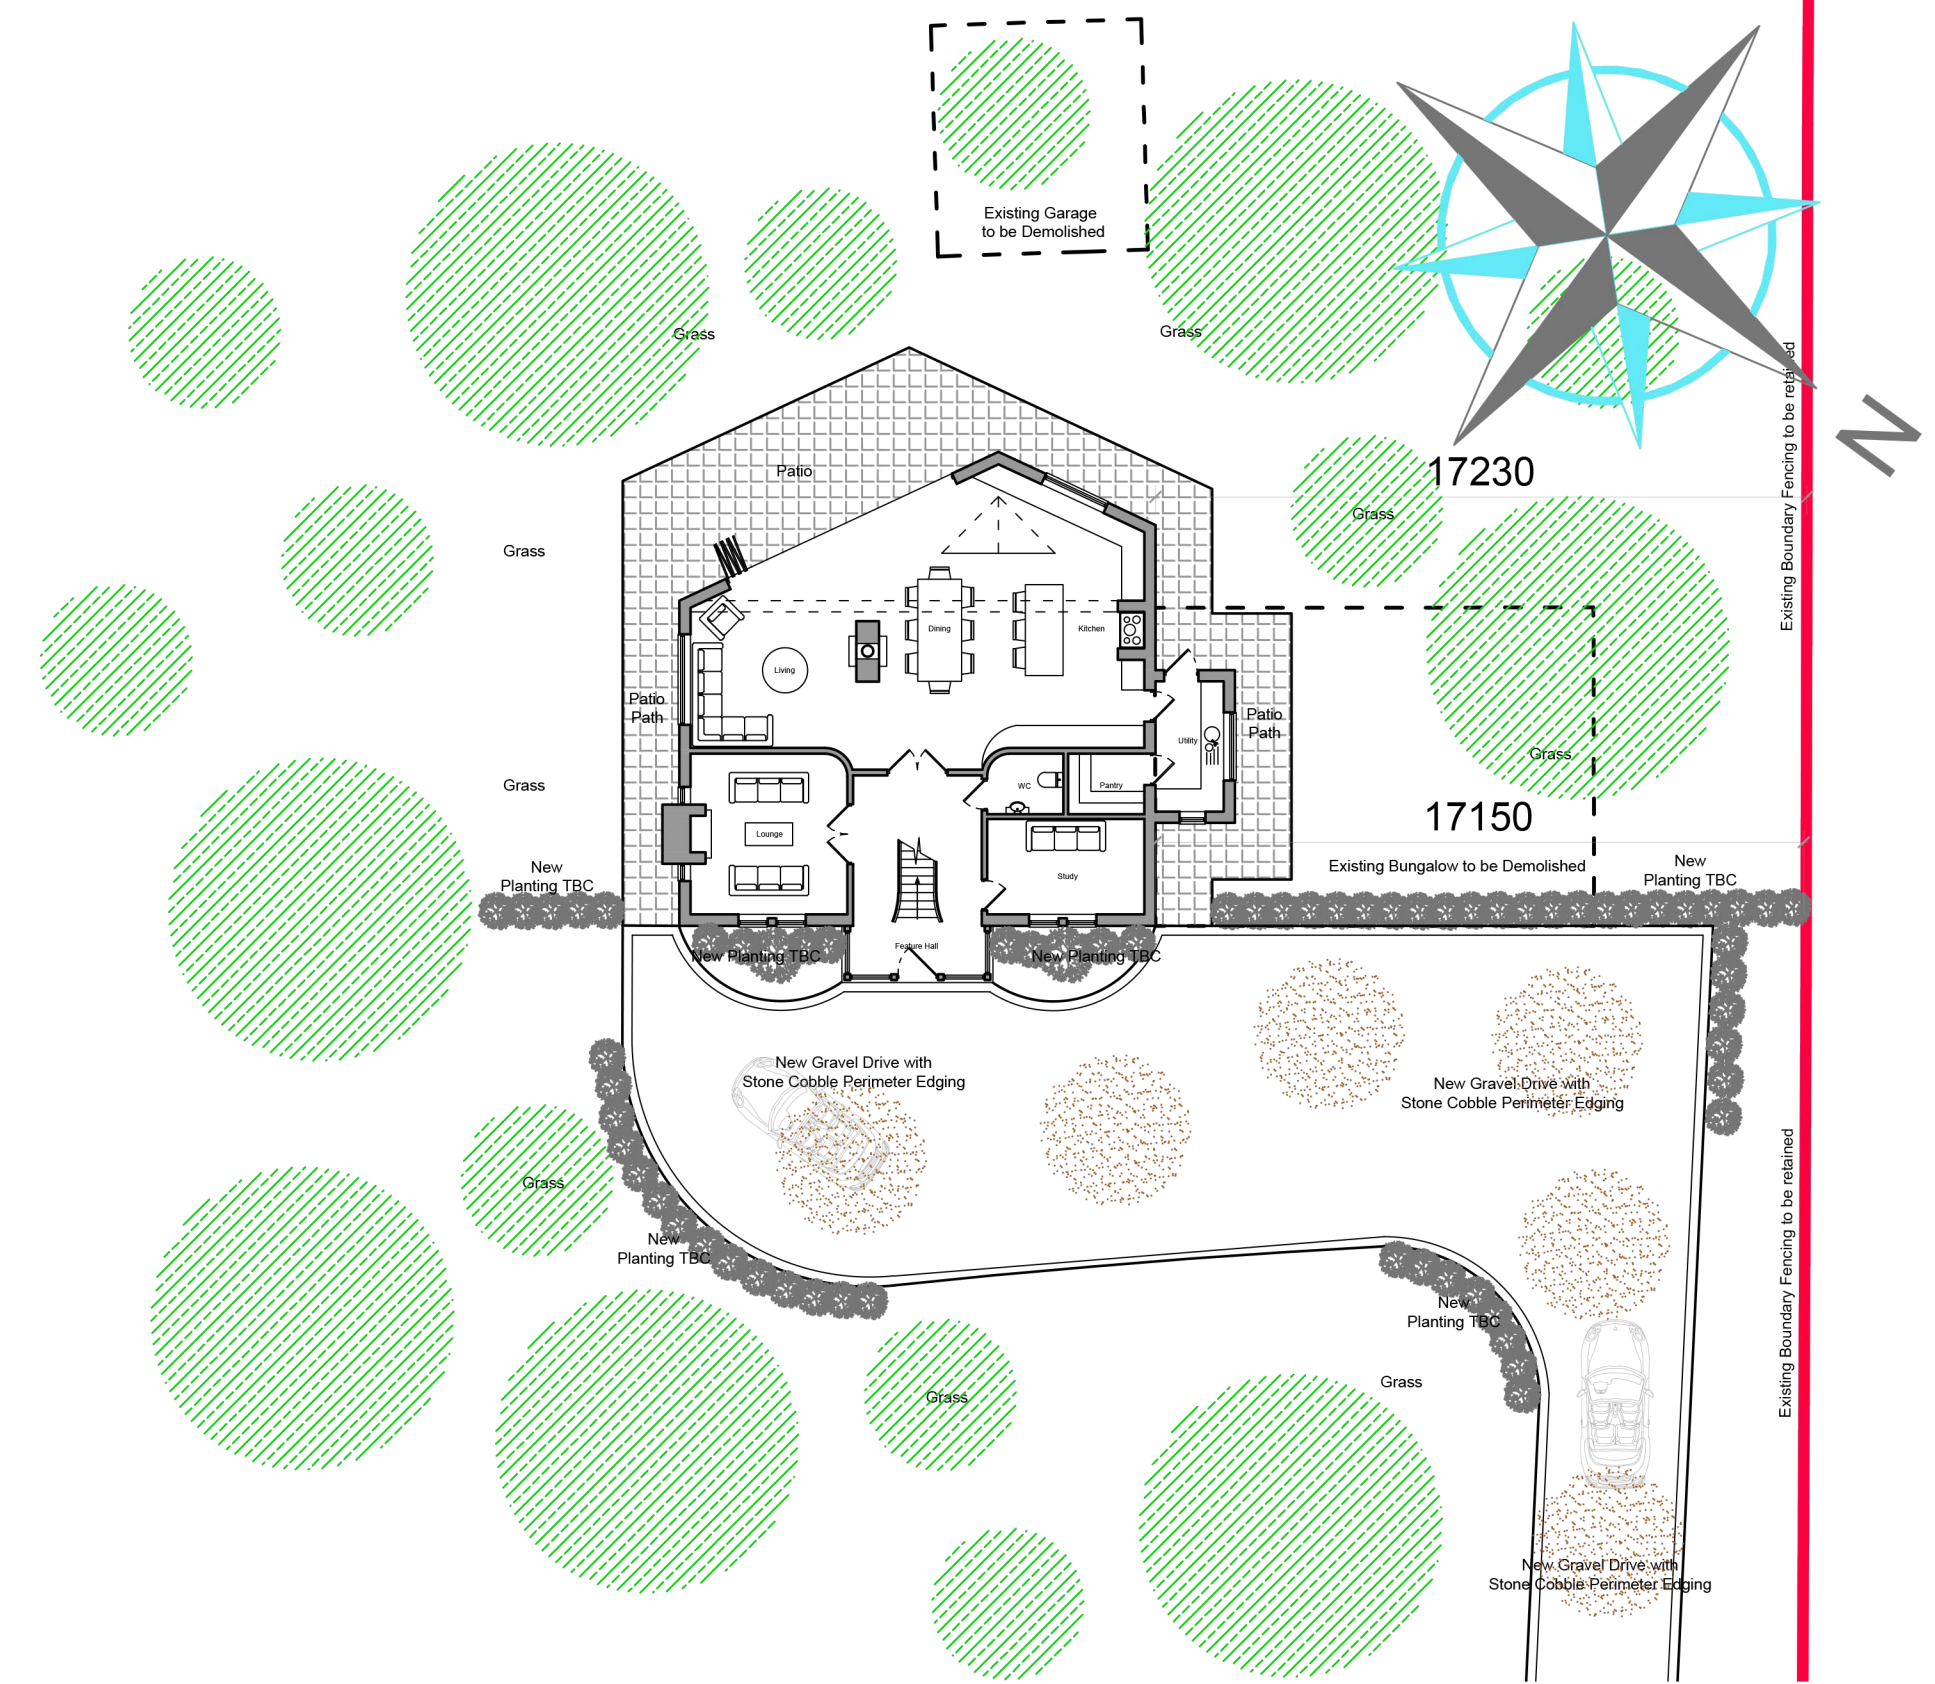

Proposed Site Plan 1:200

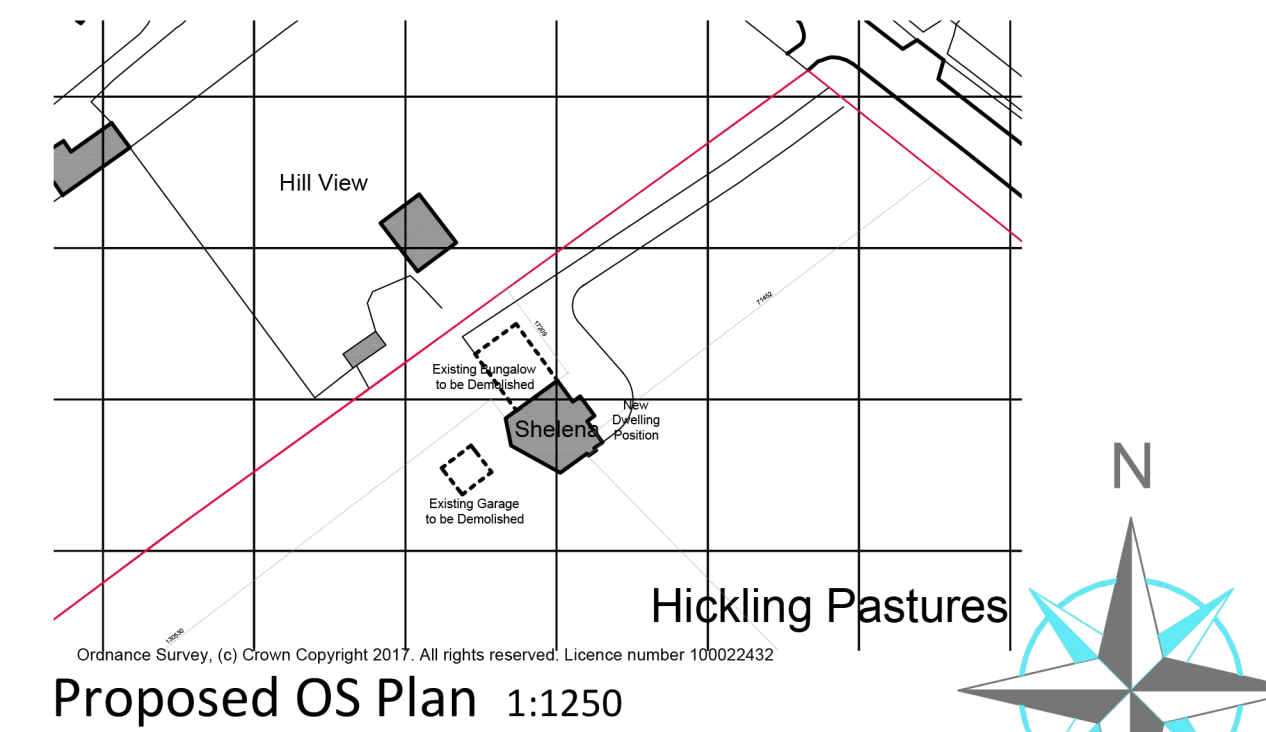

Proposed OS Plan 1:1250

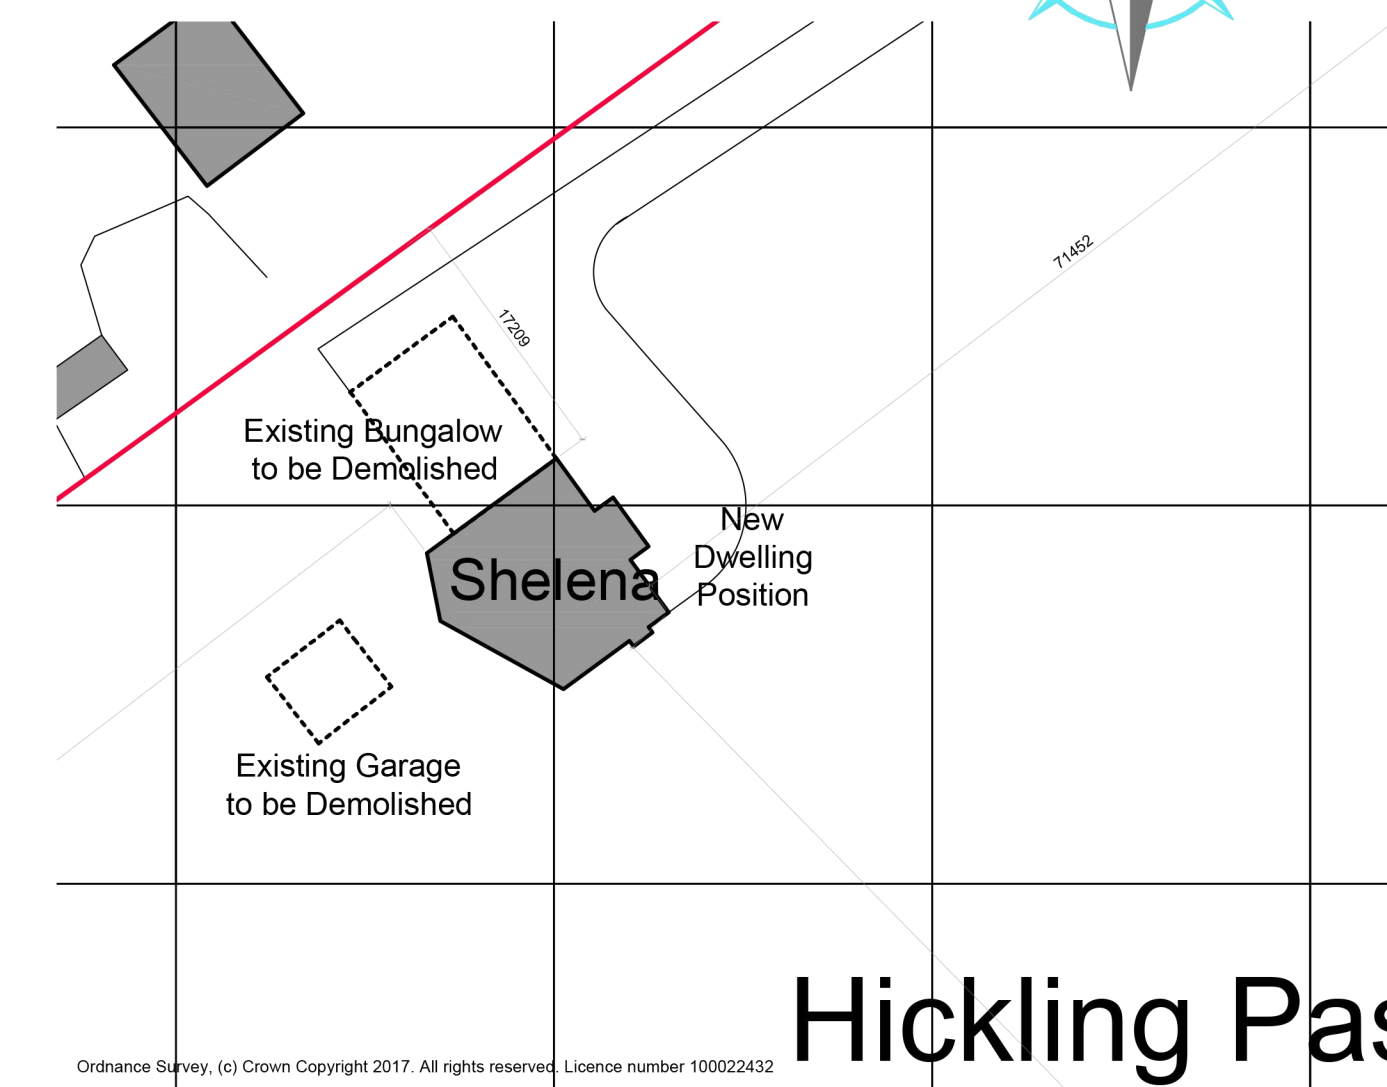

Proposed Site Block Plan 1:500

Notes

