





Ordnance Survey, (c) Crown Copyright 2016. All rights reserved. Licence number 1000224

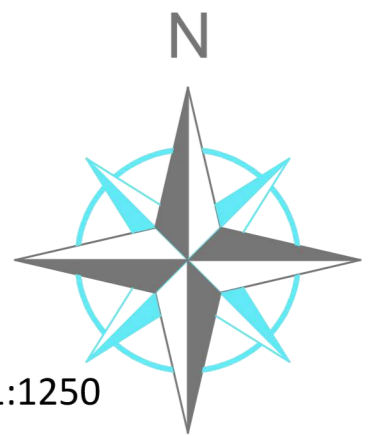

Proposed Site Location Plan 1:1250




Proposed Site Block Plan 1:500

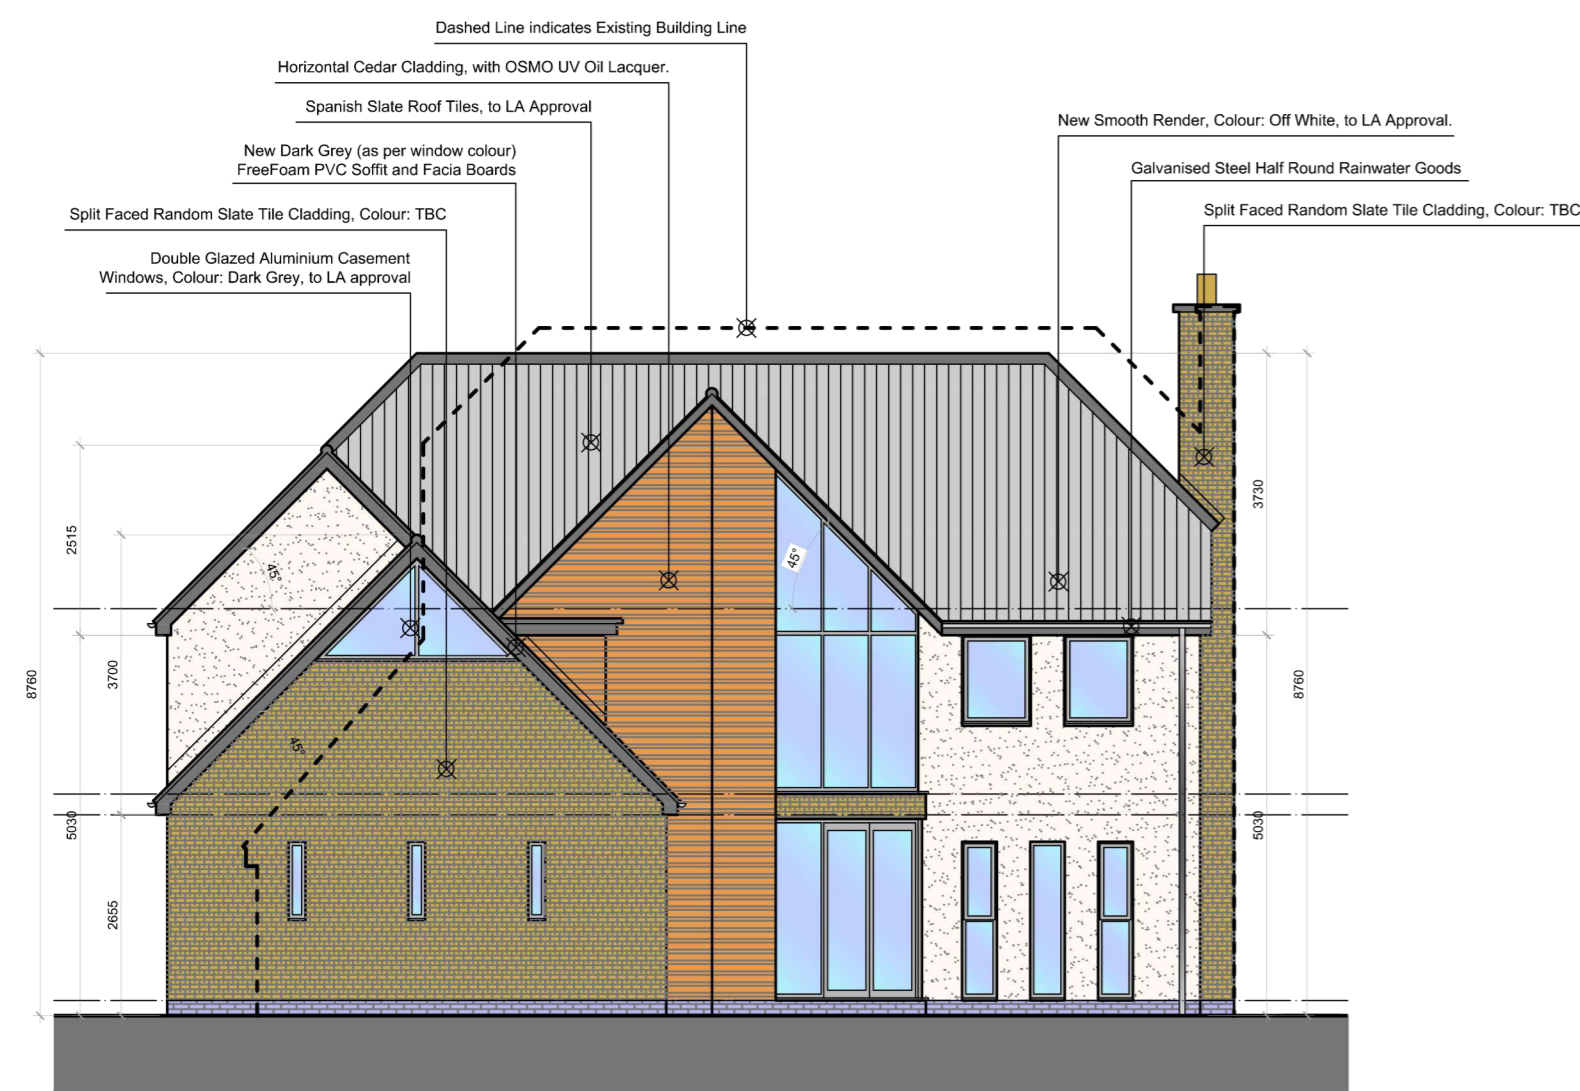

Proposed Front Elevation



Proposed Side Elevation

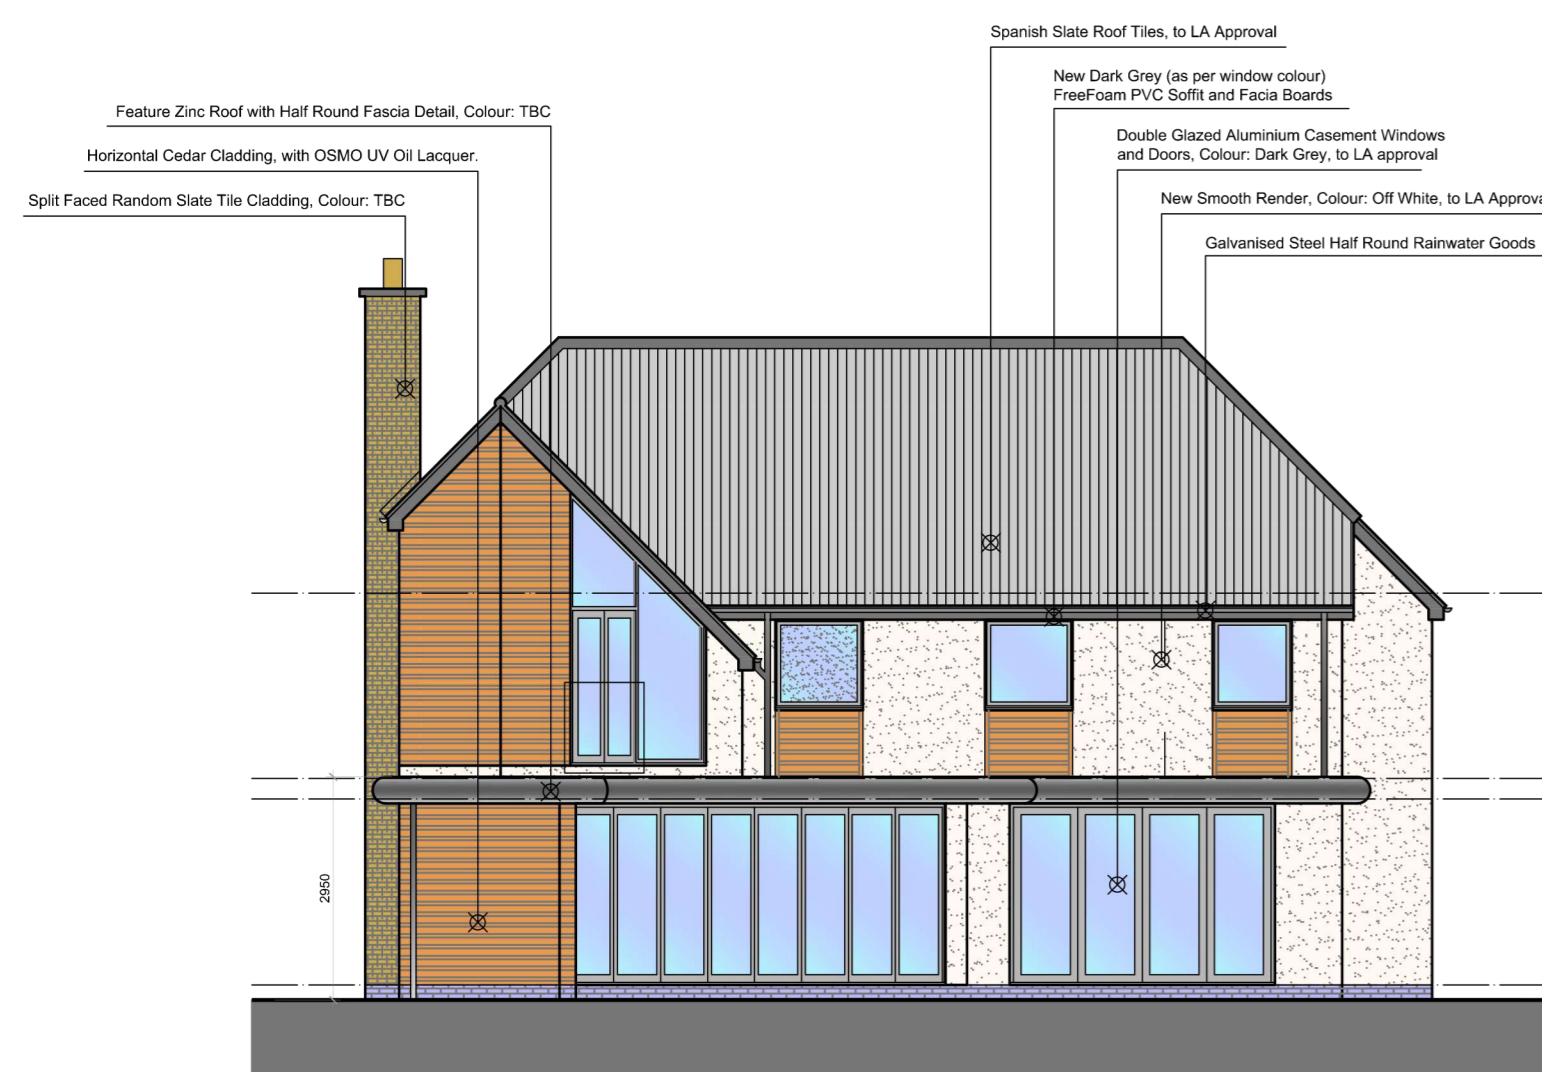


Proposed Rear Elevation




Proposed Side Elevation

Notes



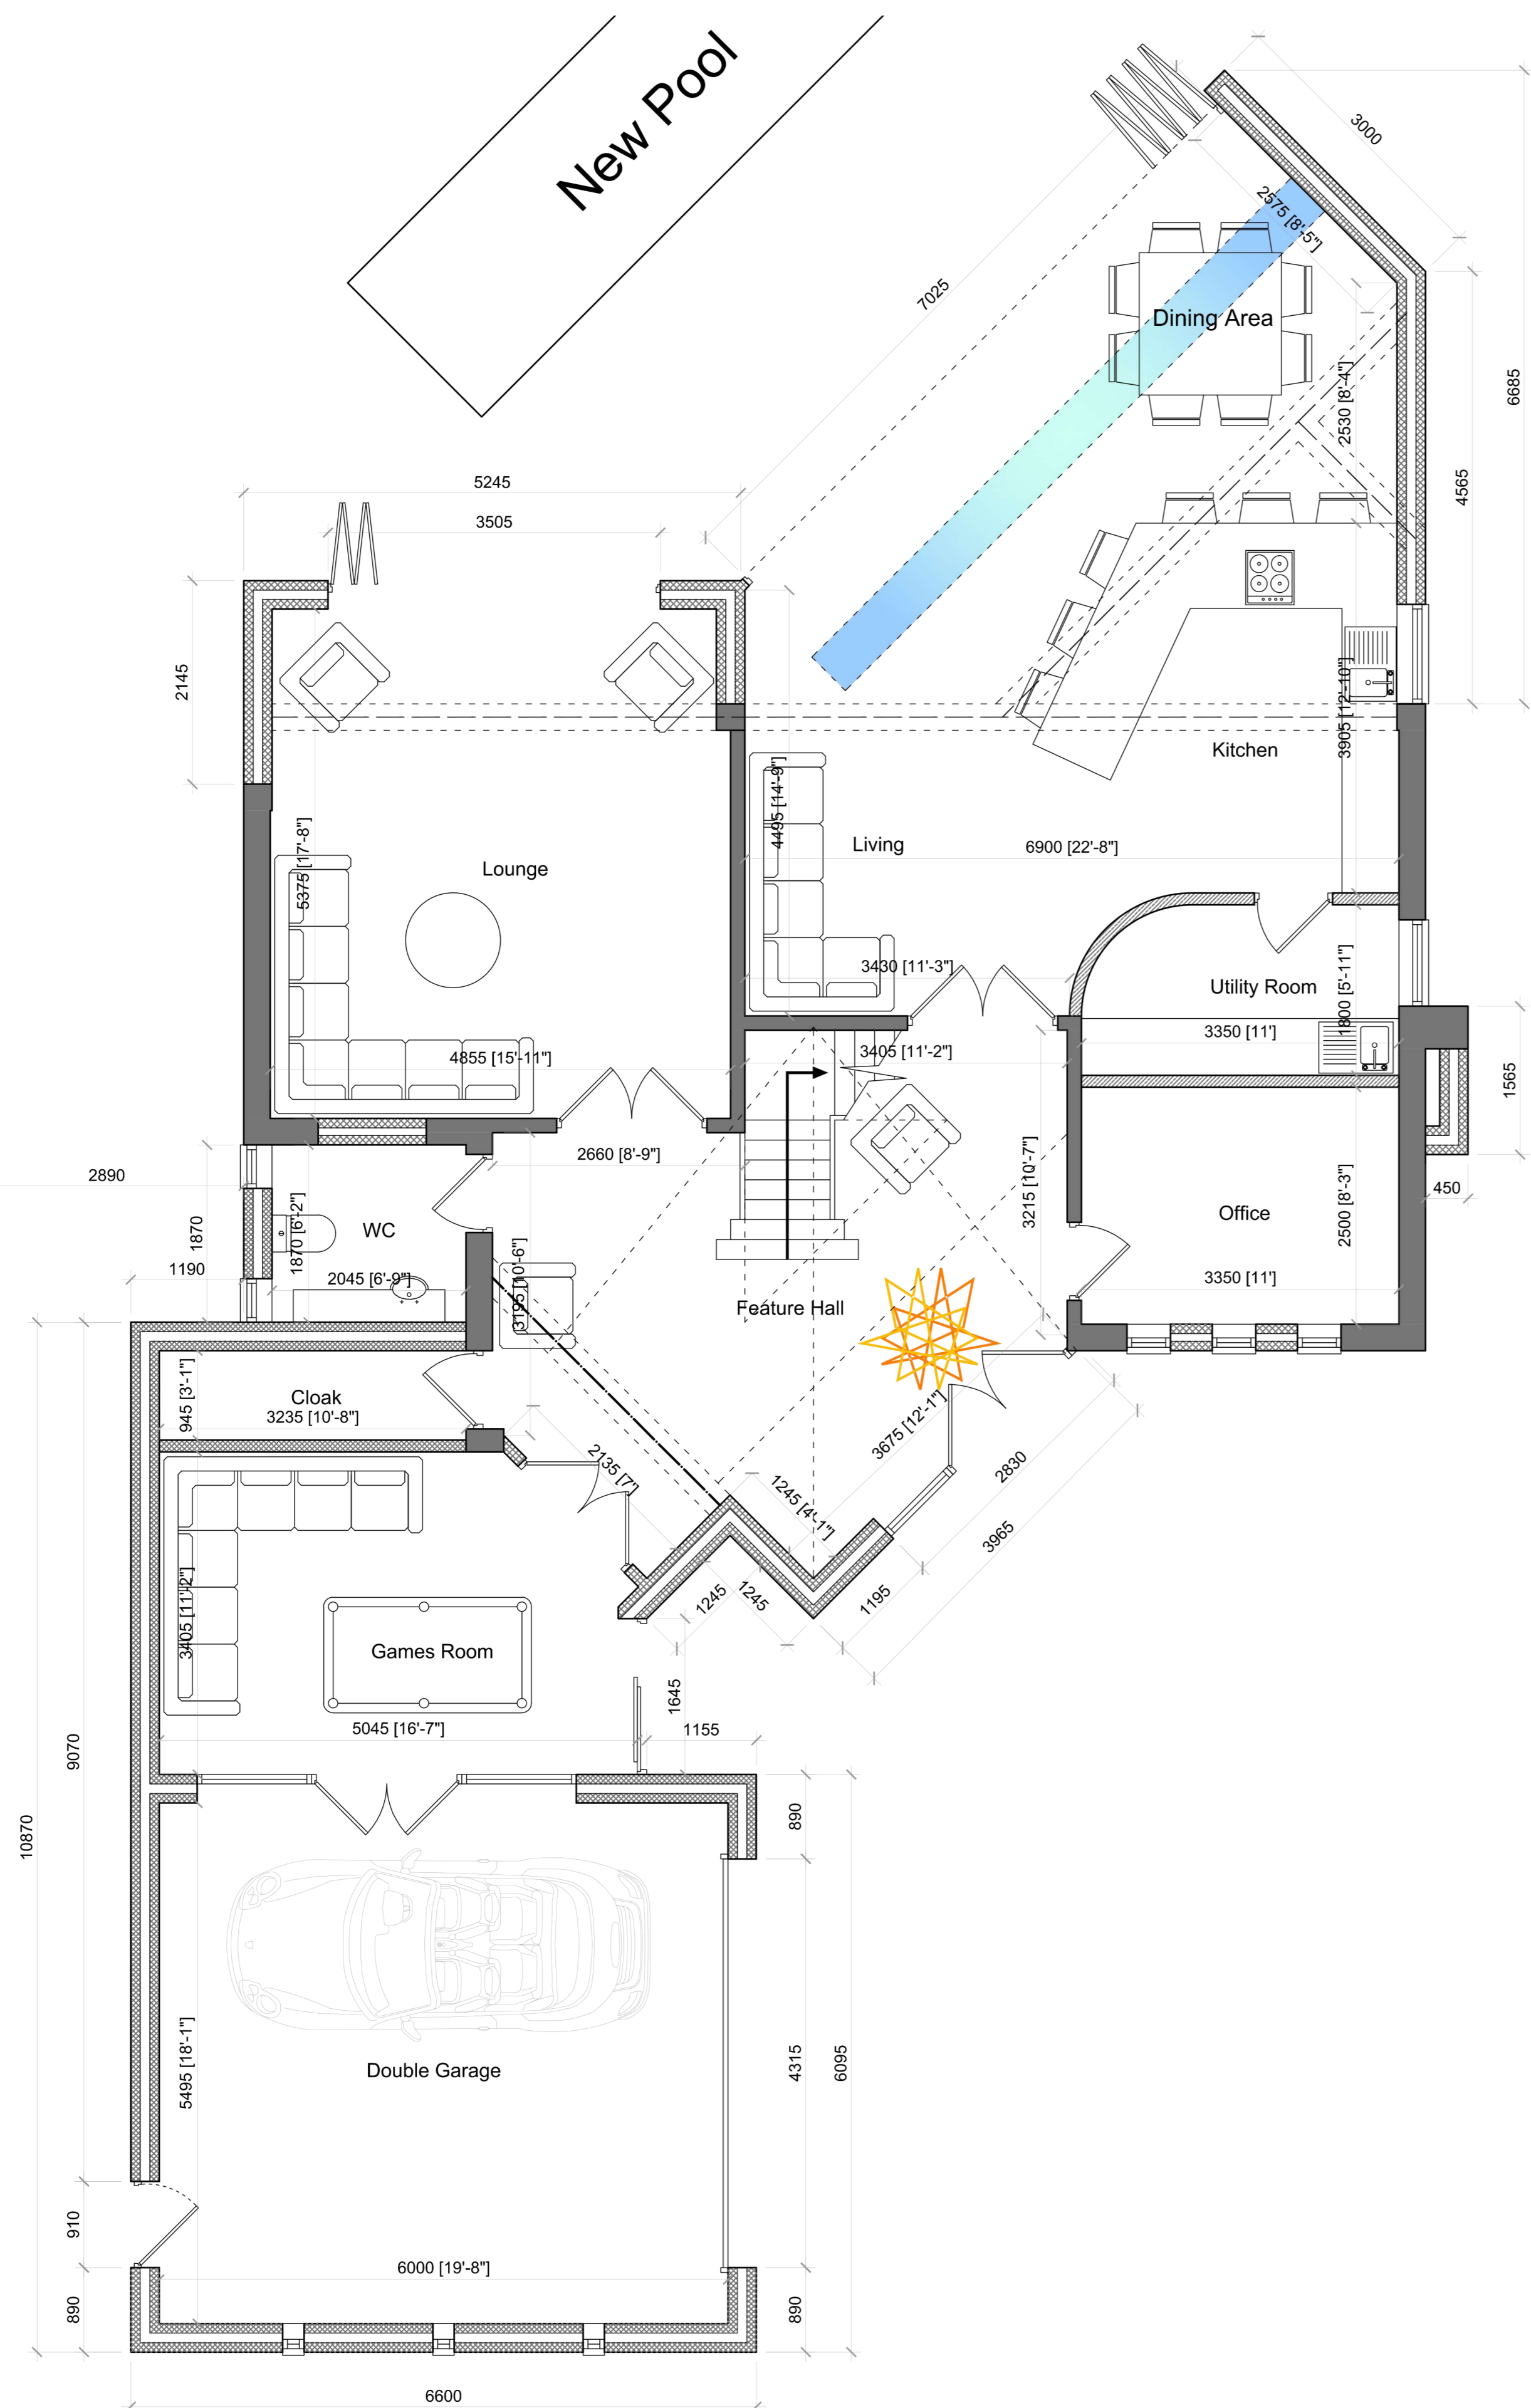

Proposed Ground Floor Plan

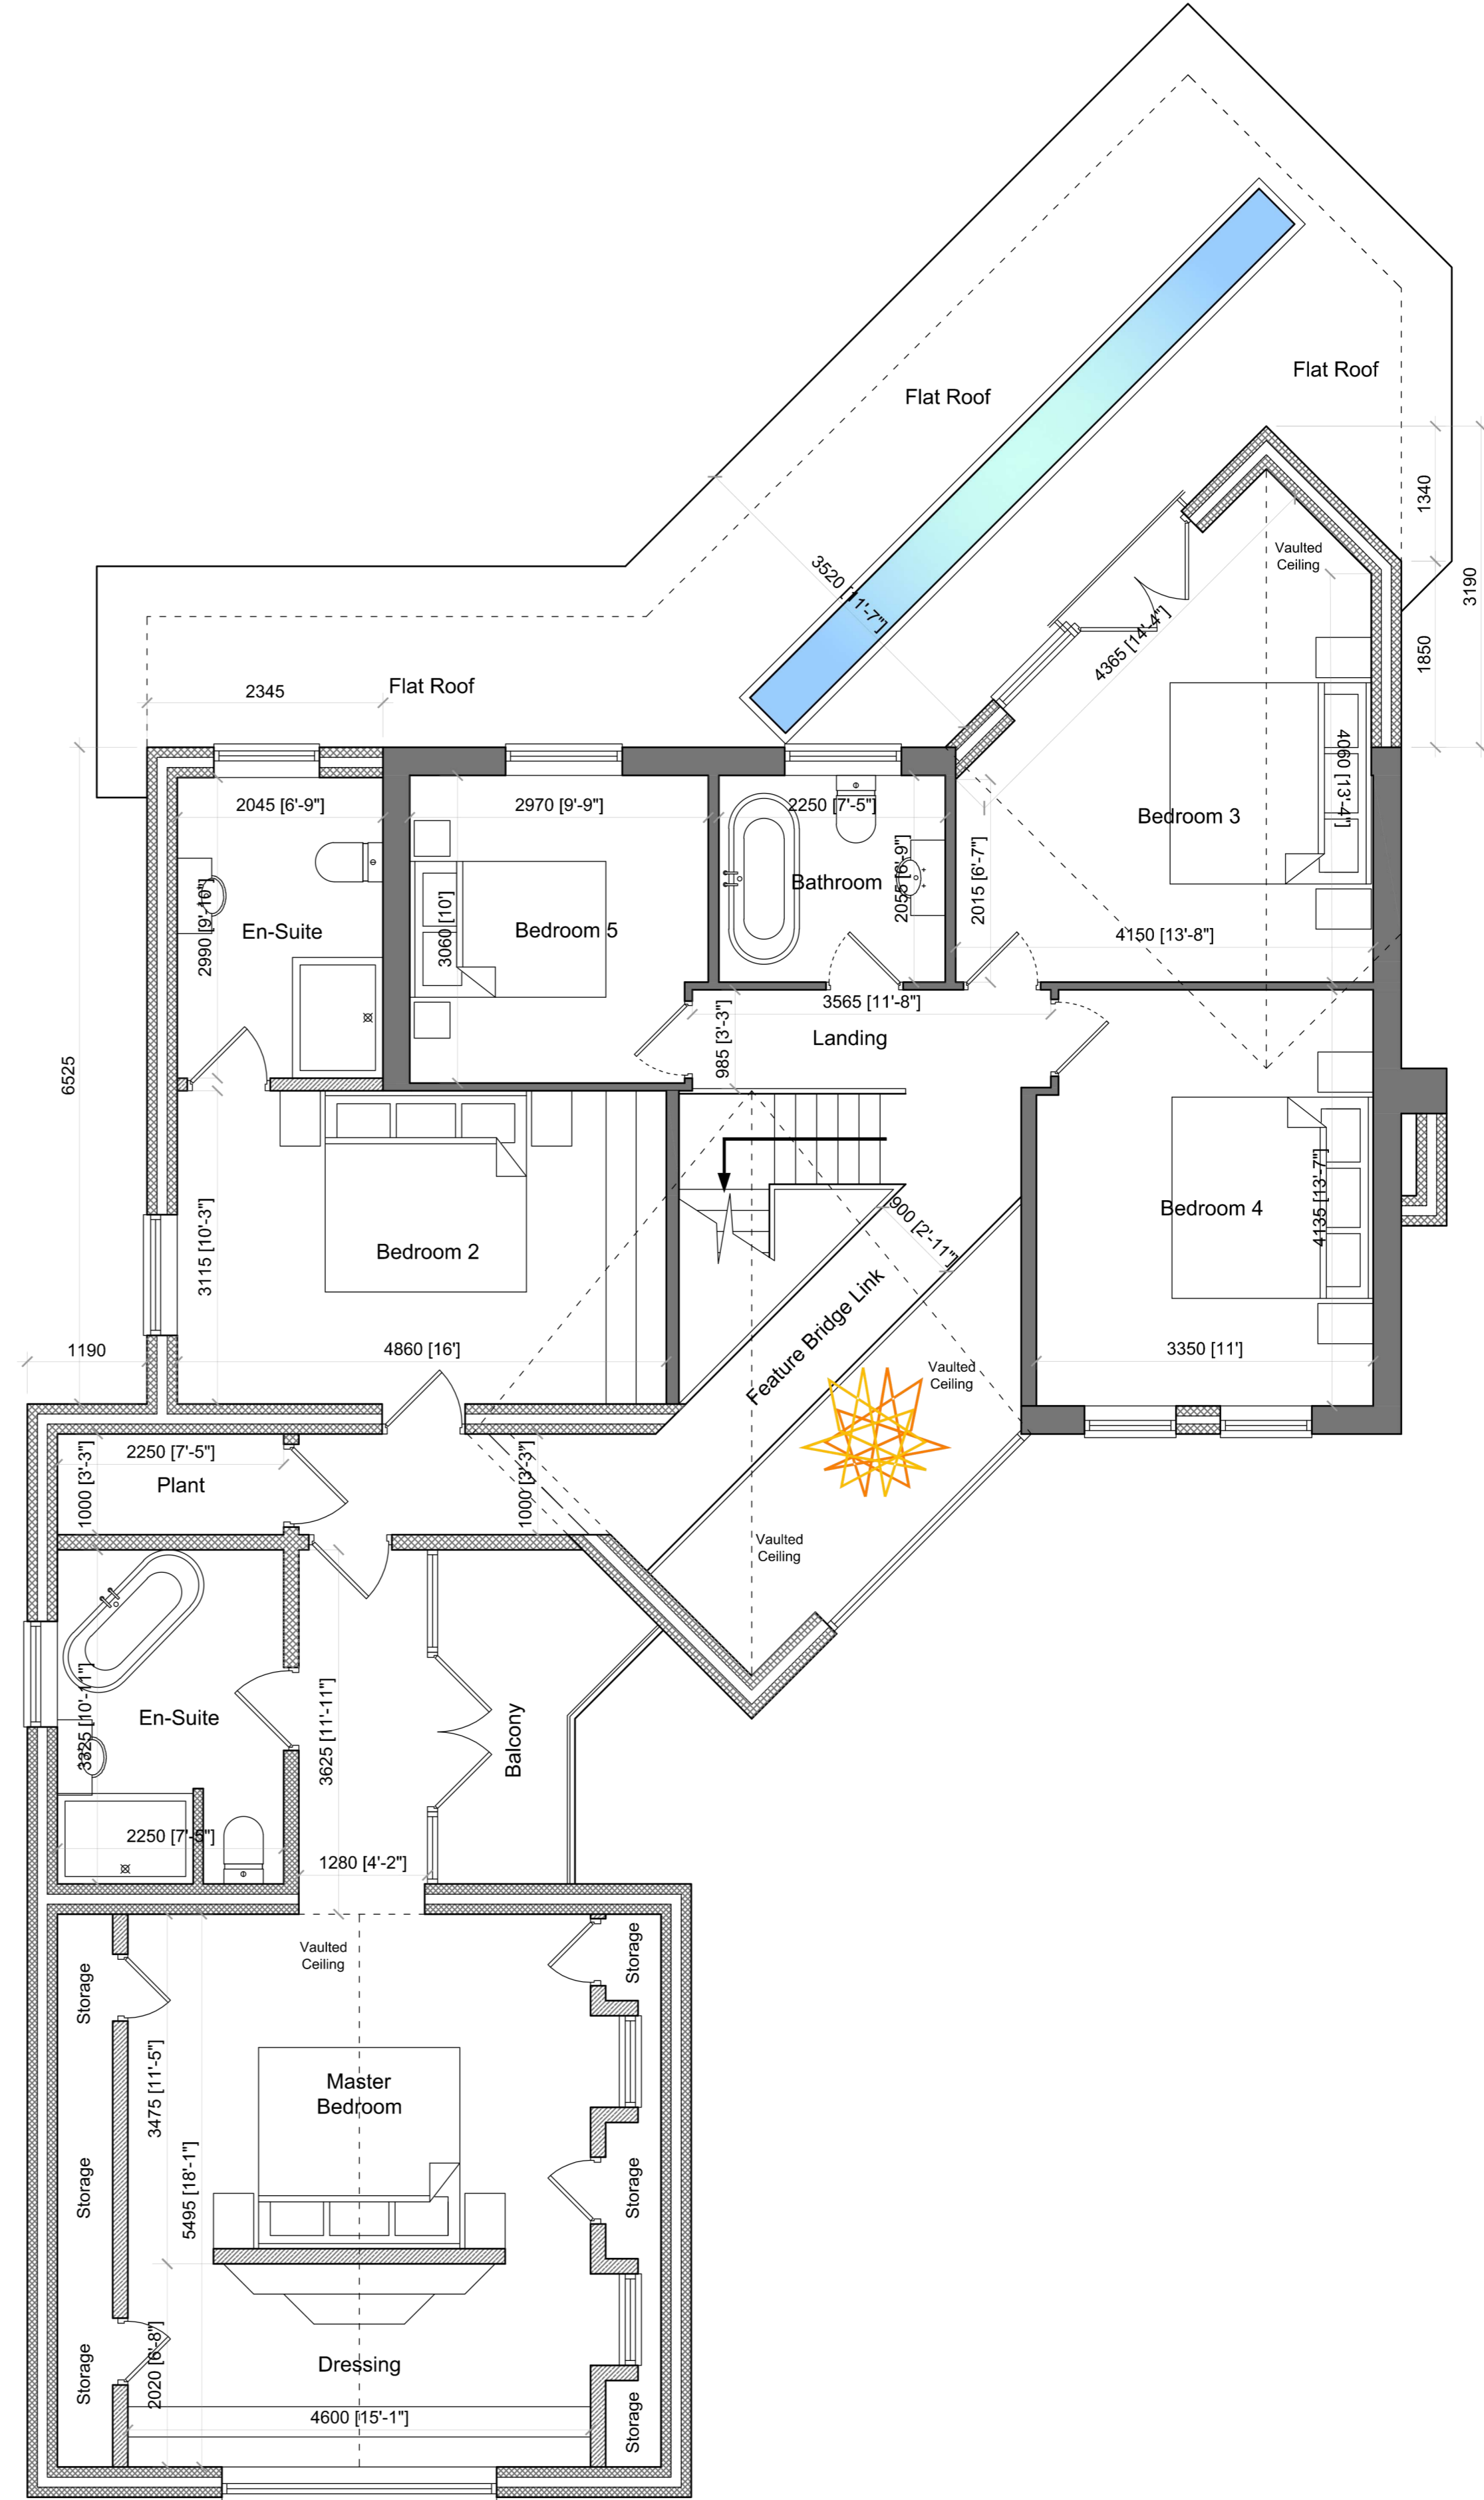

Proposed First Floor Plan

Notes

