




Existing Front Elevation



Existing Side Elevation



Existing Rear Elevation

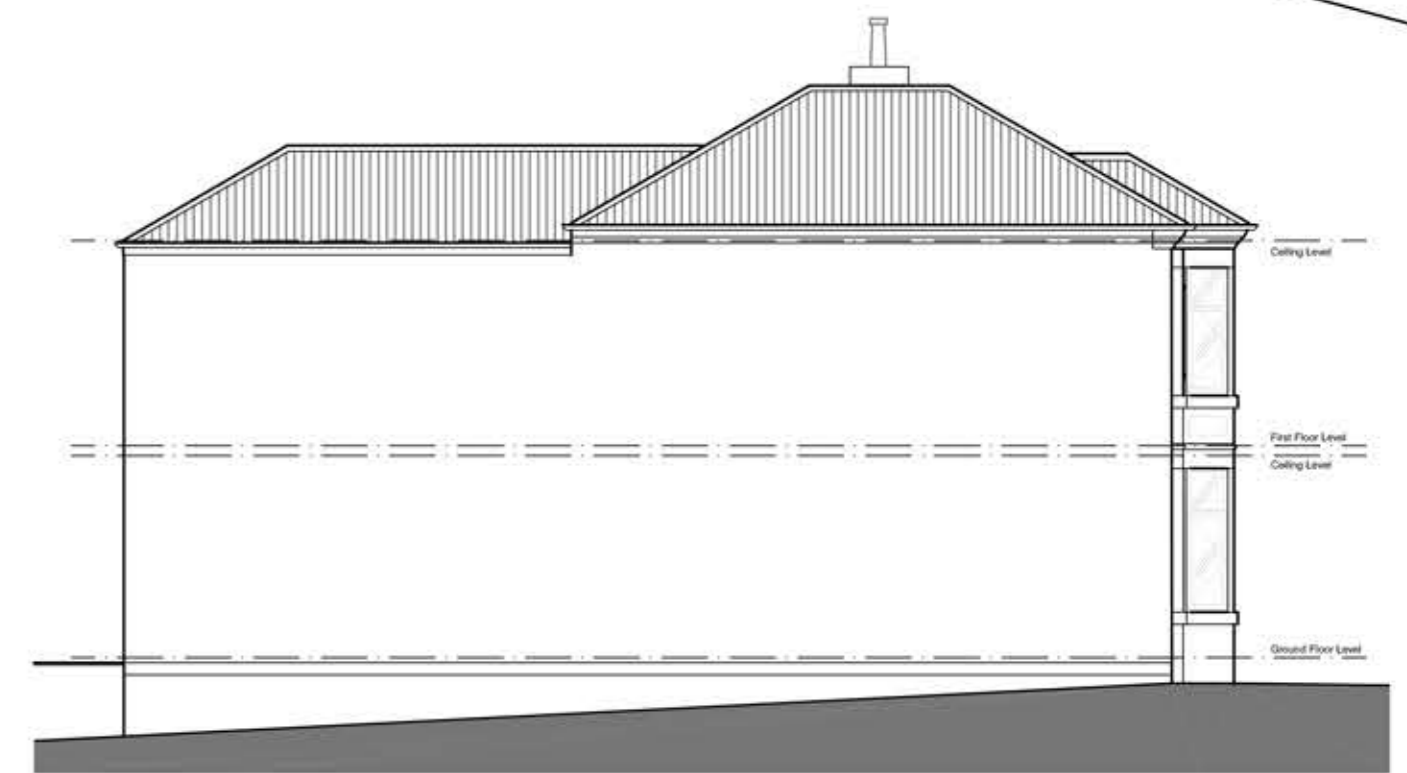

Existing Side Elevation



Proposed Front Elevation



Proposed Side Elevation



Proposed Rear Elevation




Proposed Side Elevation




Existing Ground Floor Plan

Existing First Floor Plan

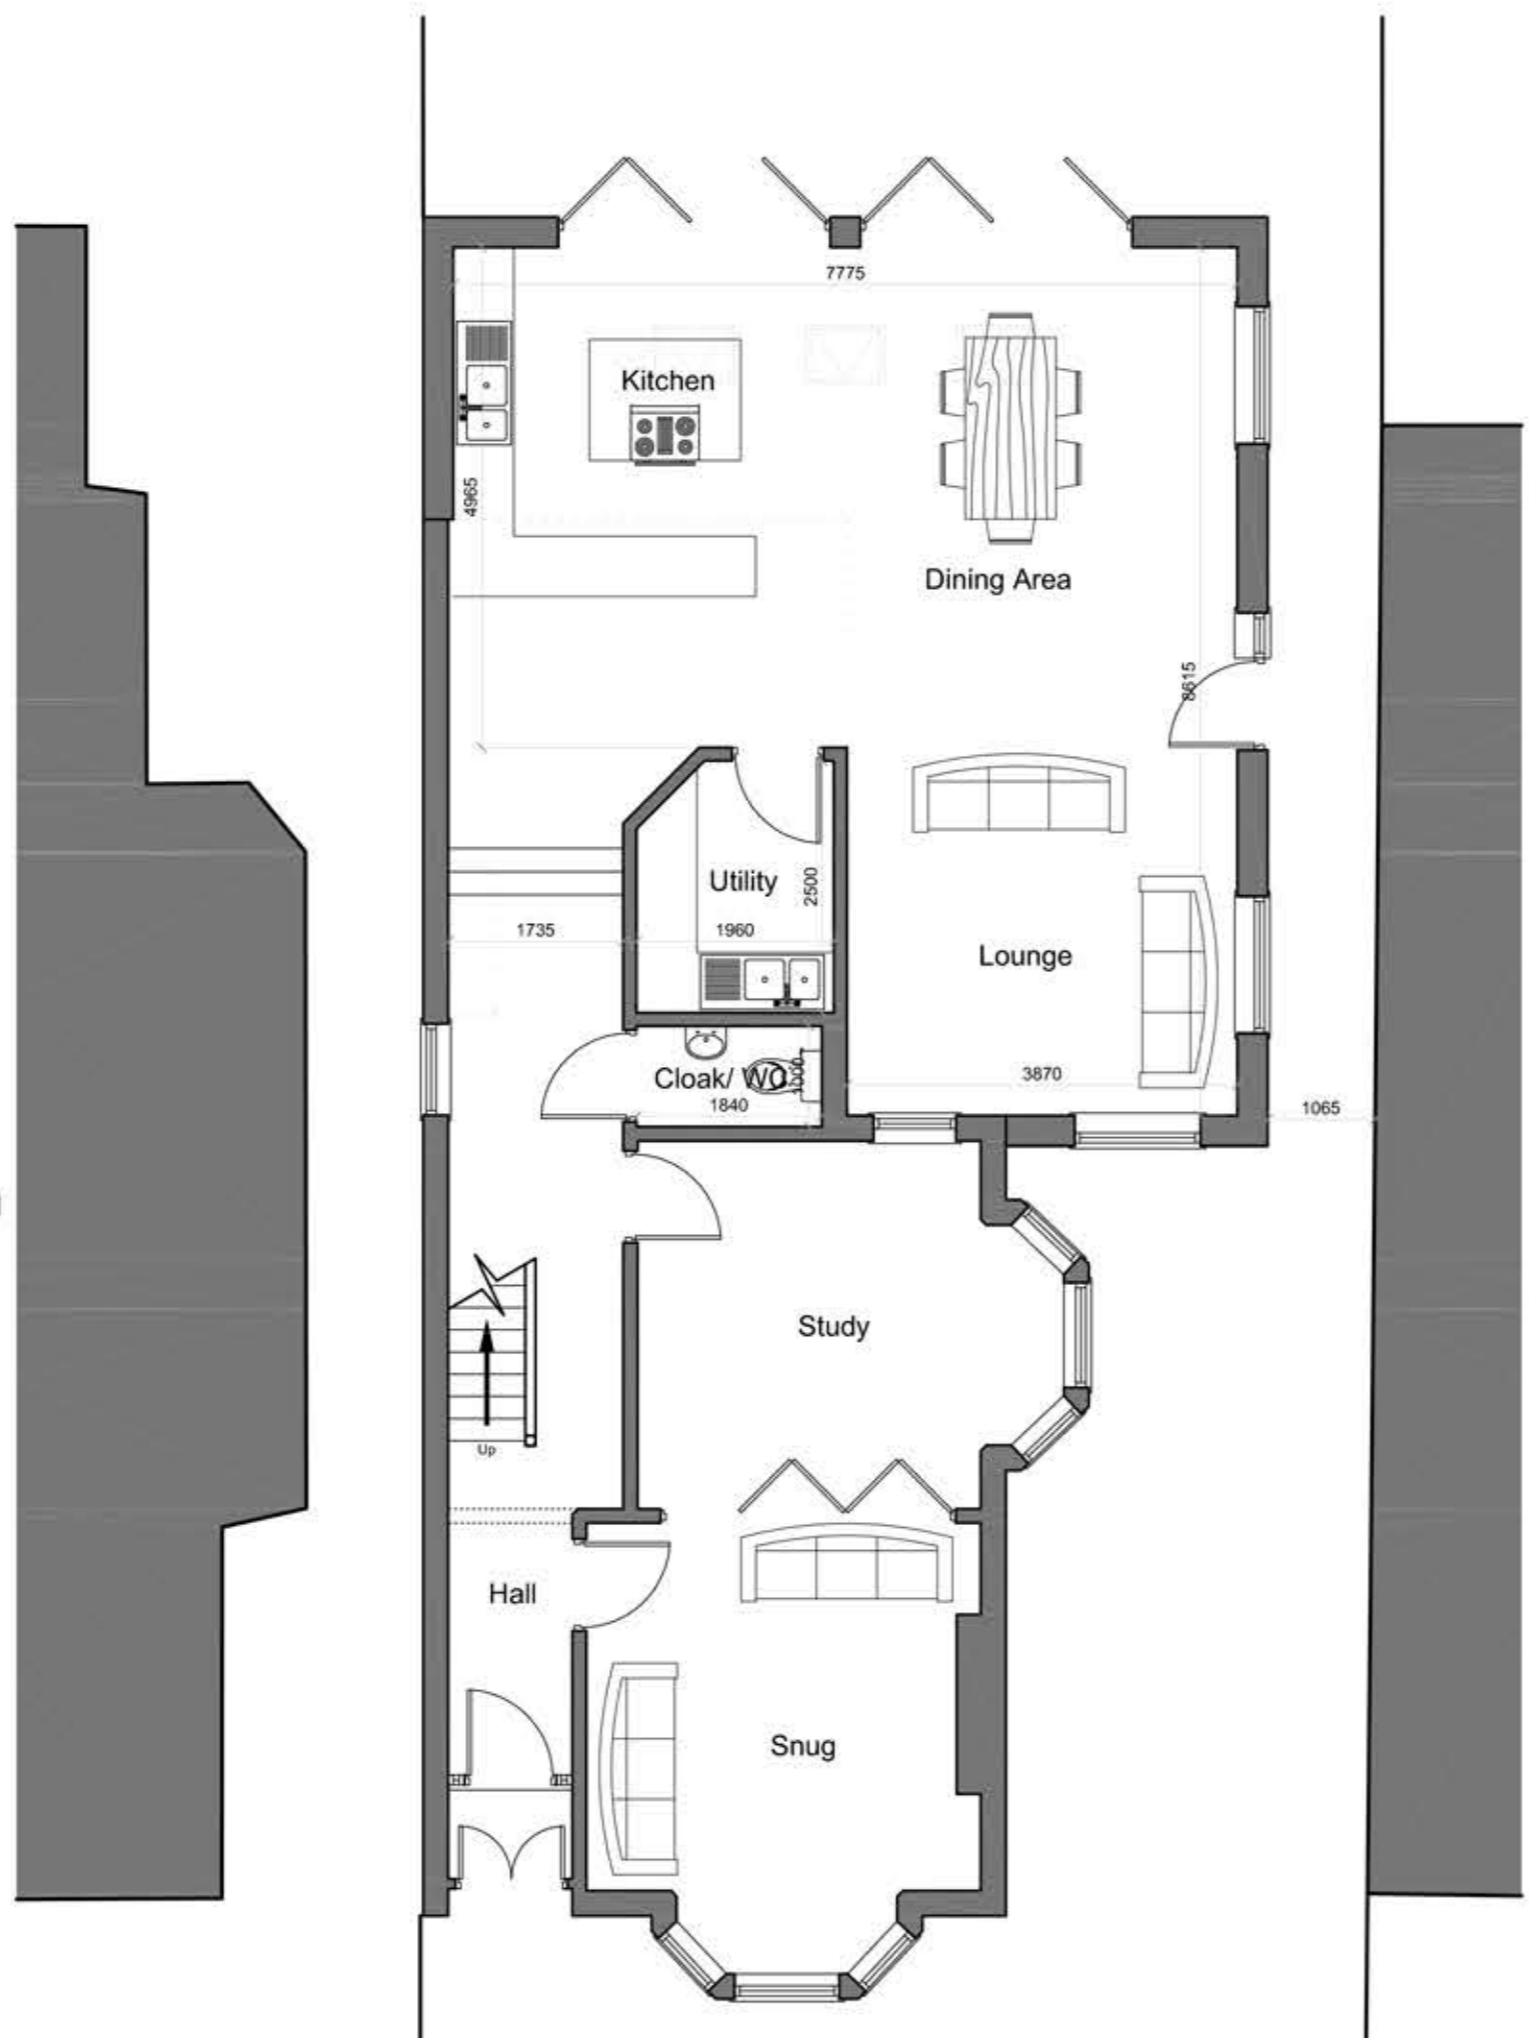


Proposed Ground Floor Plan

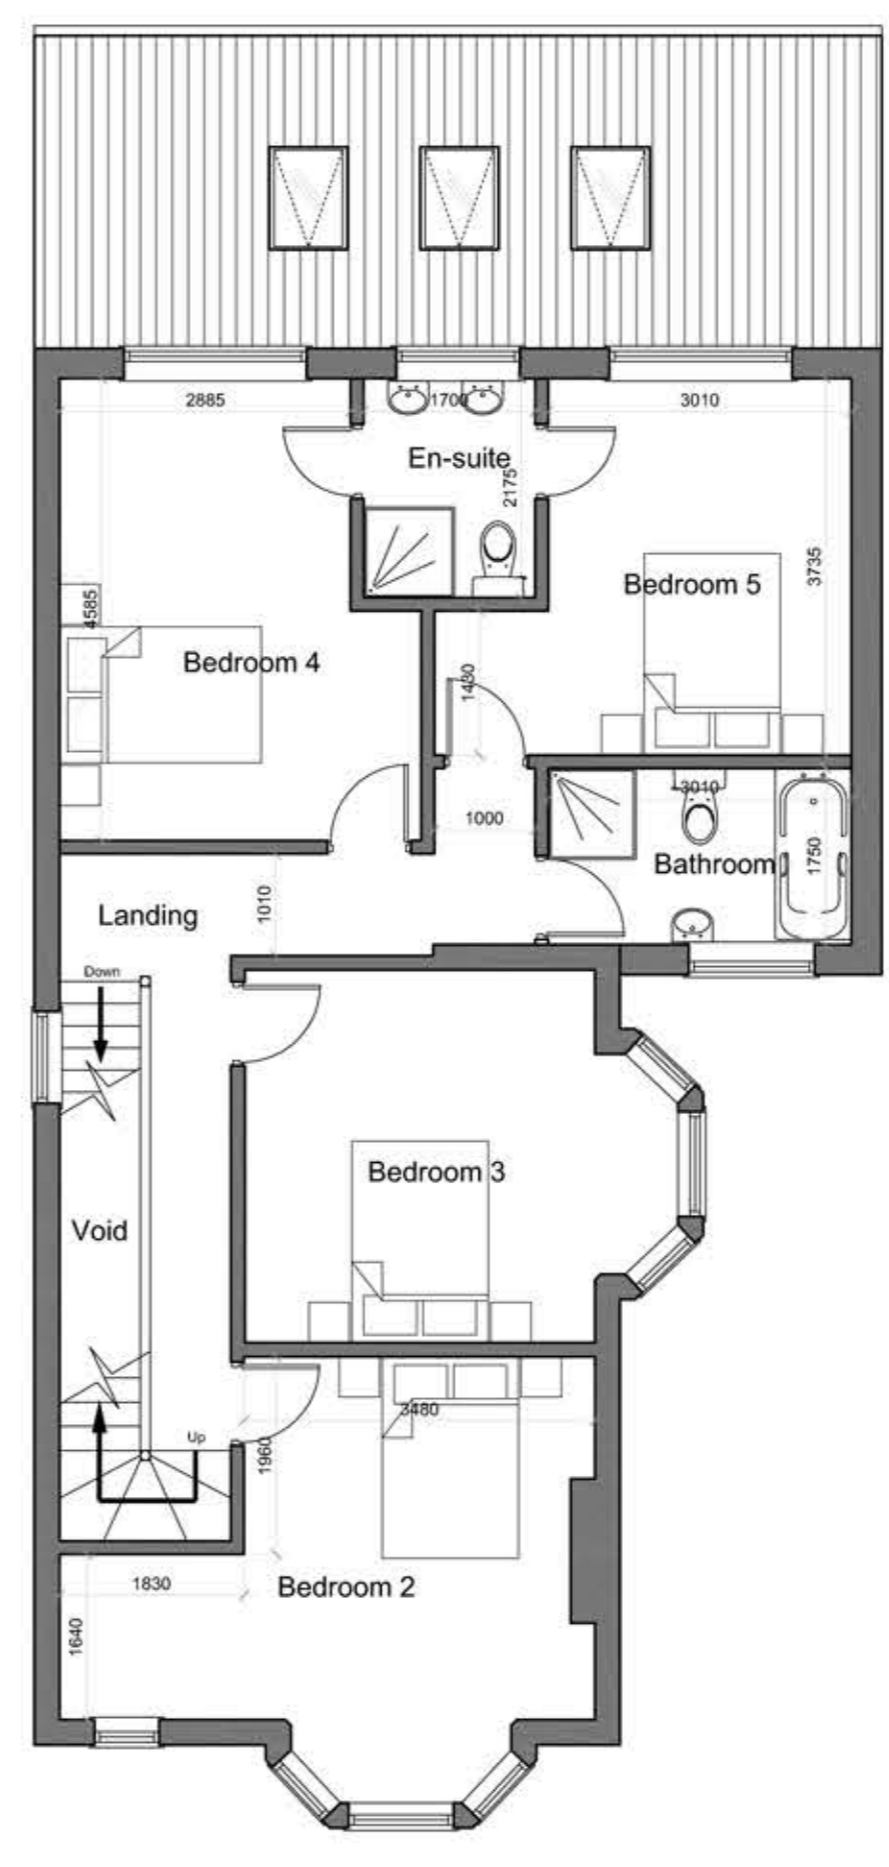


Proposed First Floor Plan




OS Map Scale 1/1250

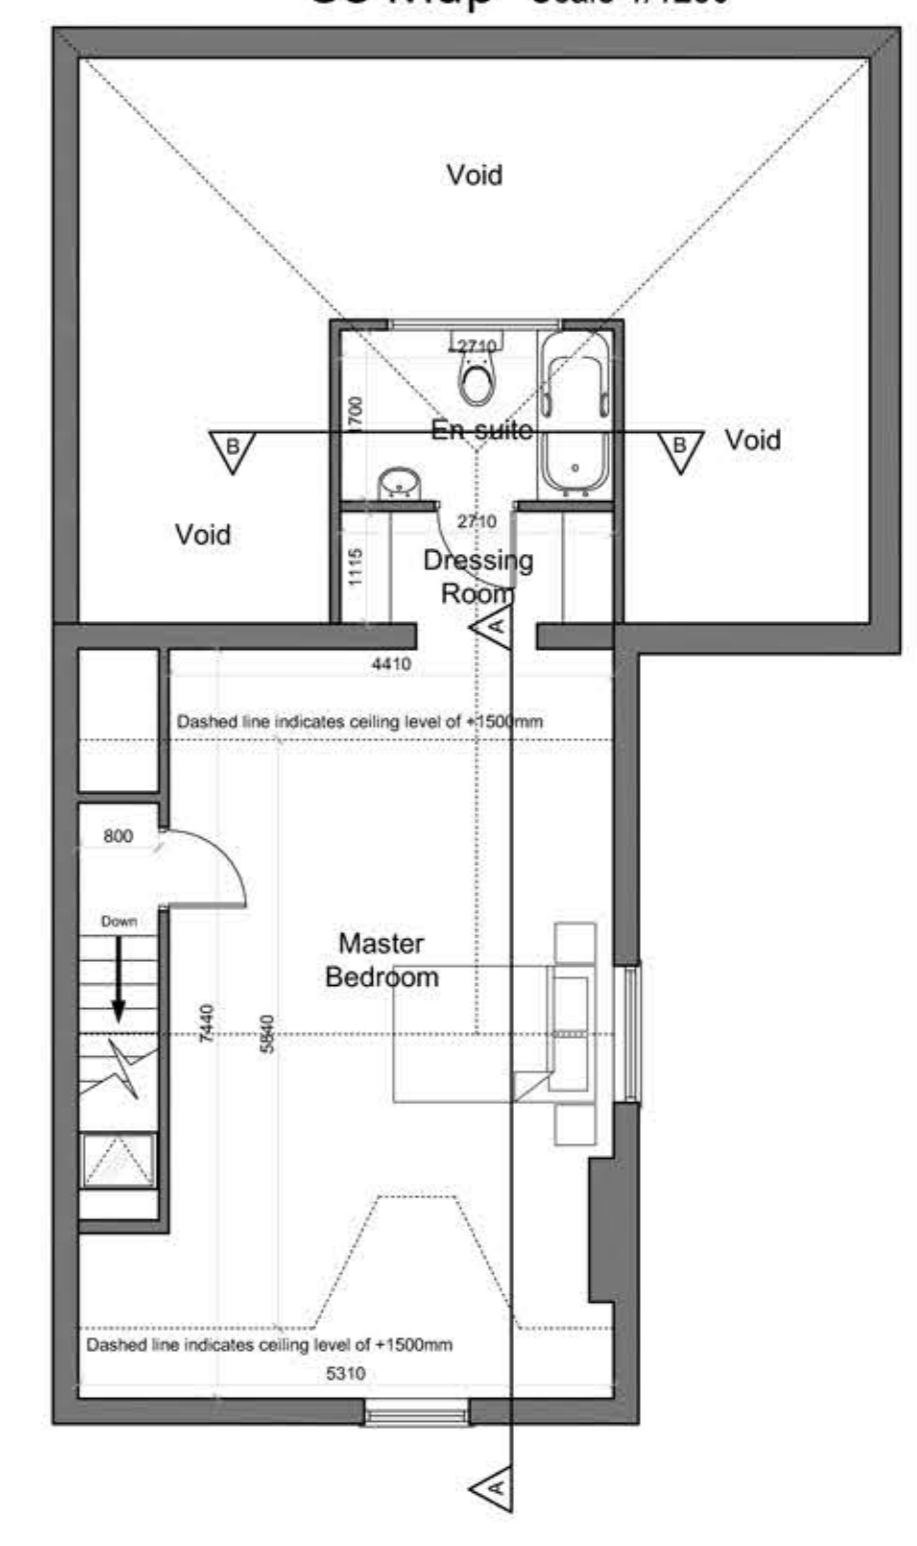

Proposed Second Floor Plan

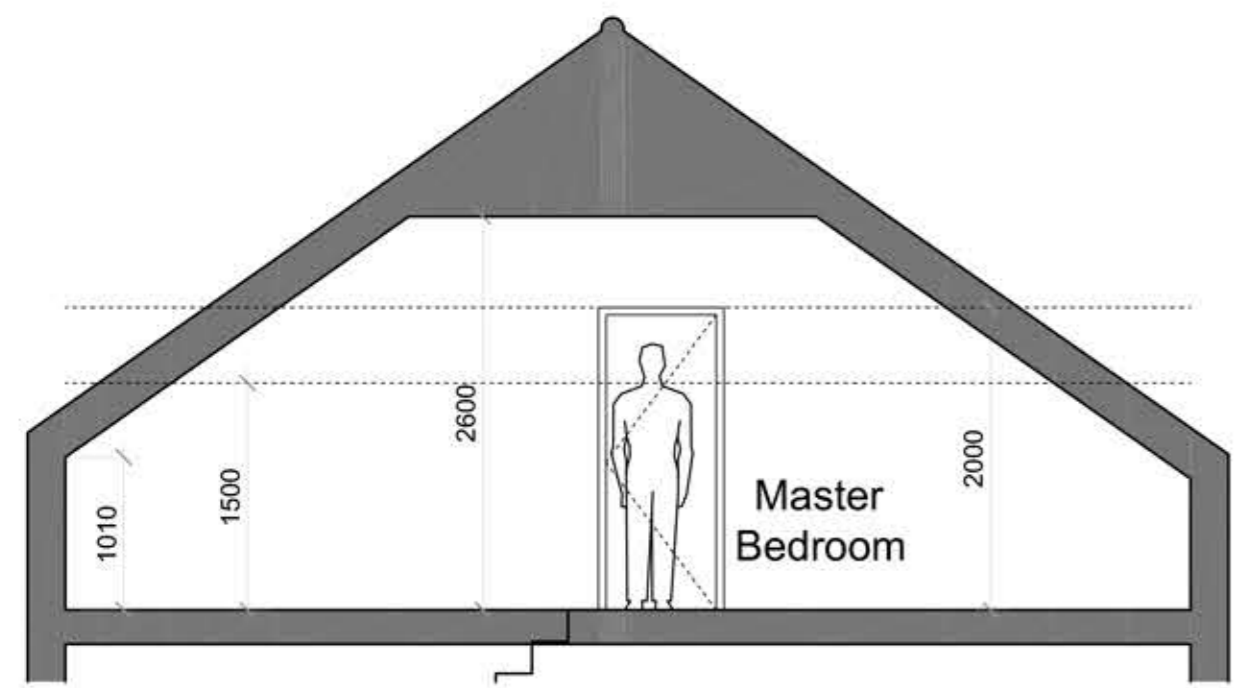

Proposed Section A - A

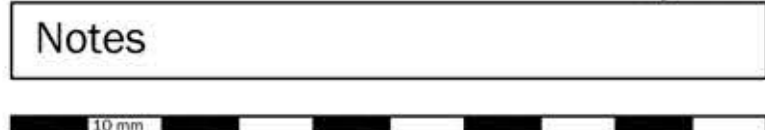

Notes