




Proposed Street Scene

Proposed Front Elevation

Block Plan 1:500



OS Plan 1:1250

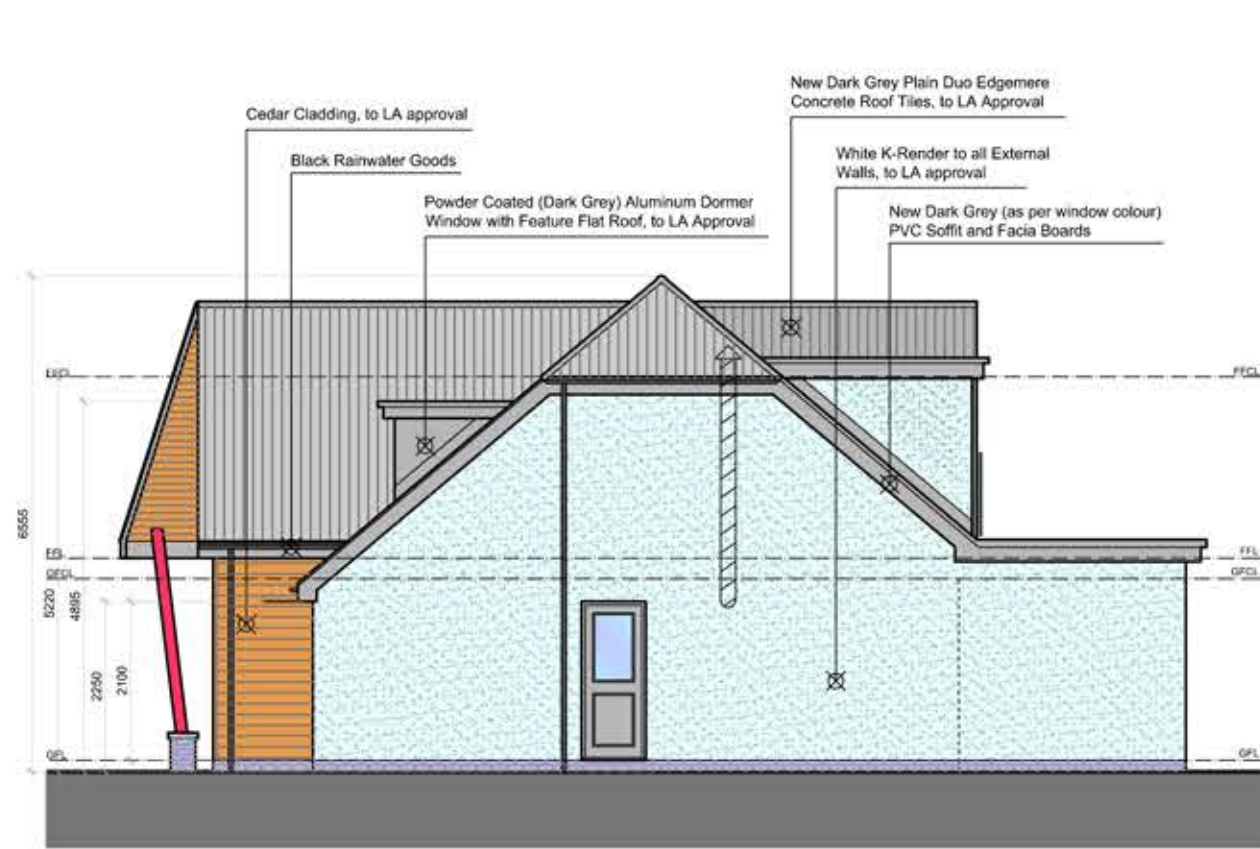


Proposed Side Elevation




Proposed Rear Elevation



Proposed Side Elevation

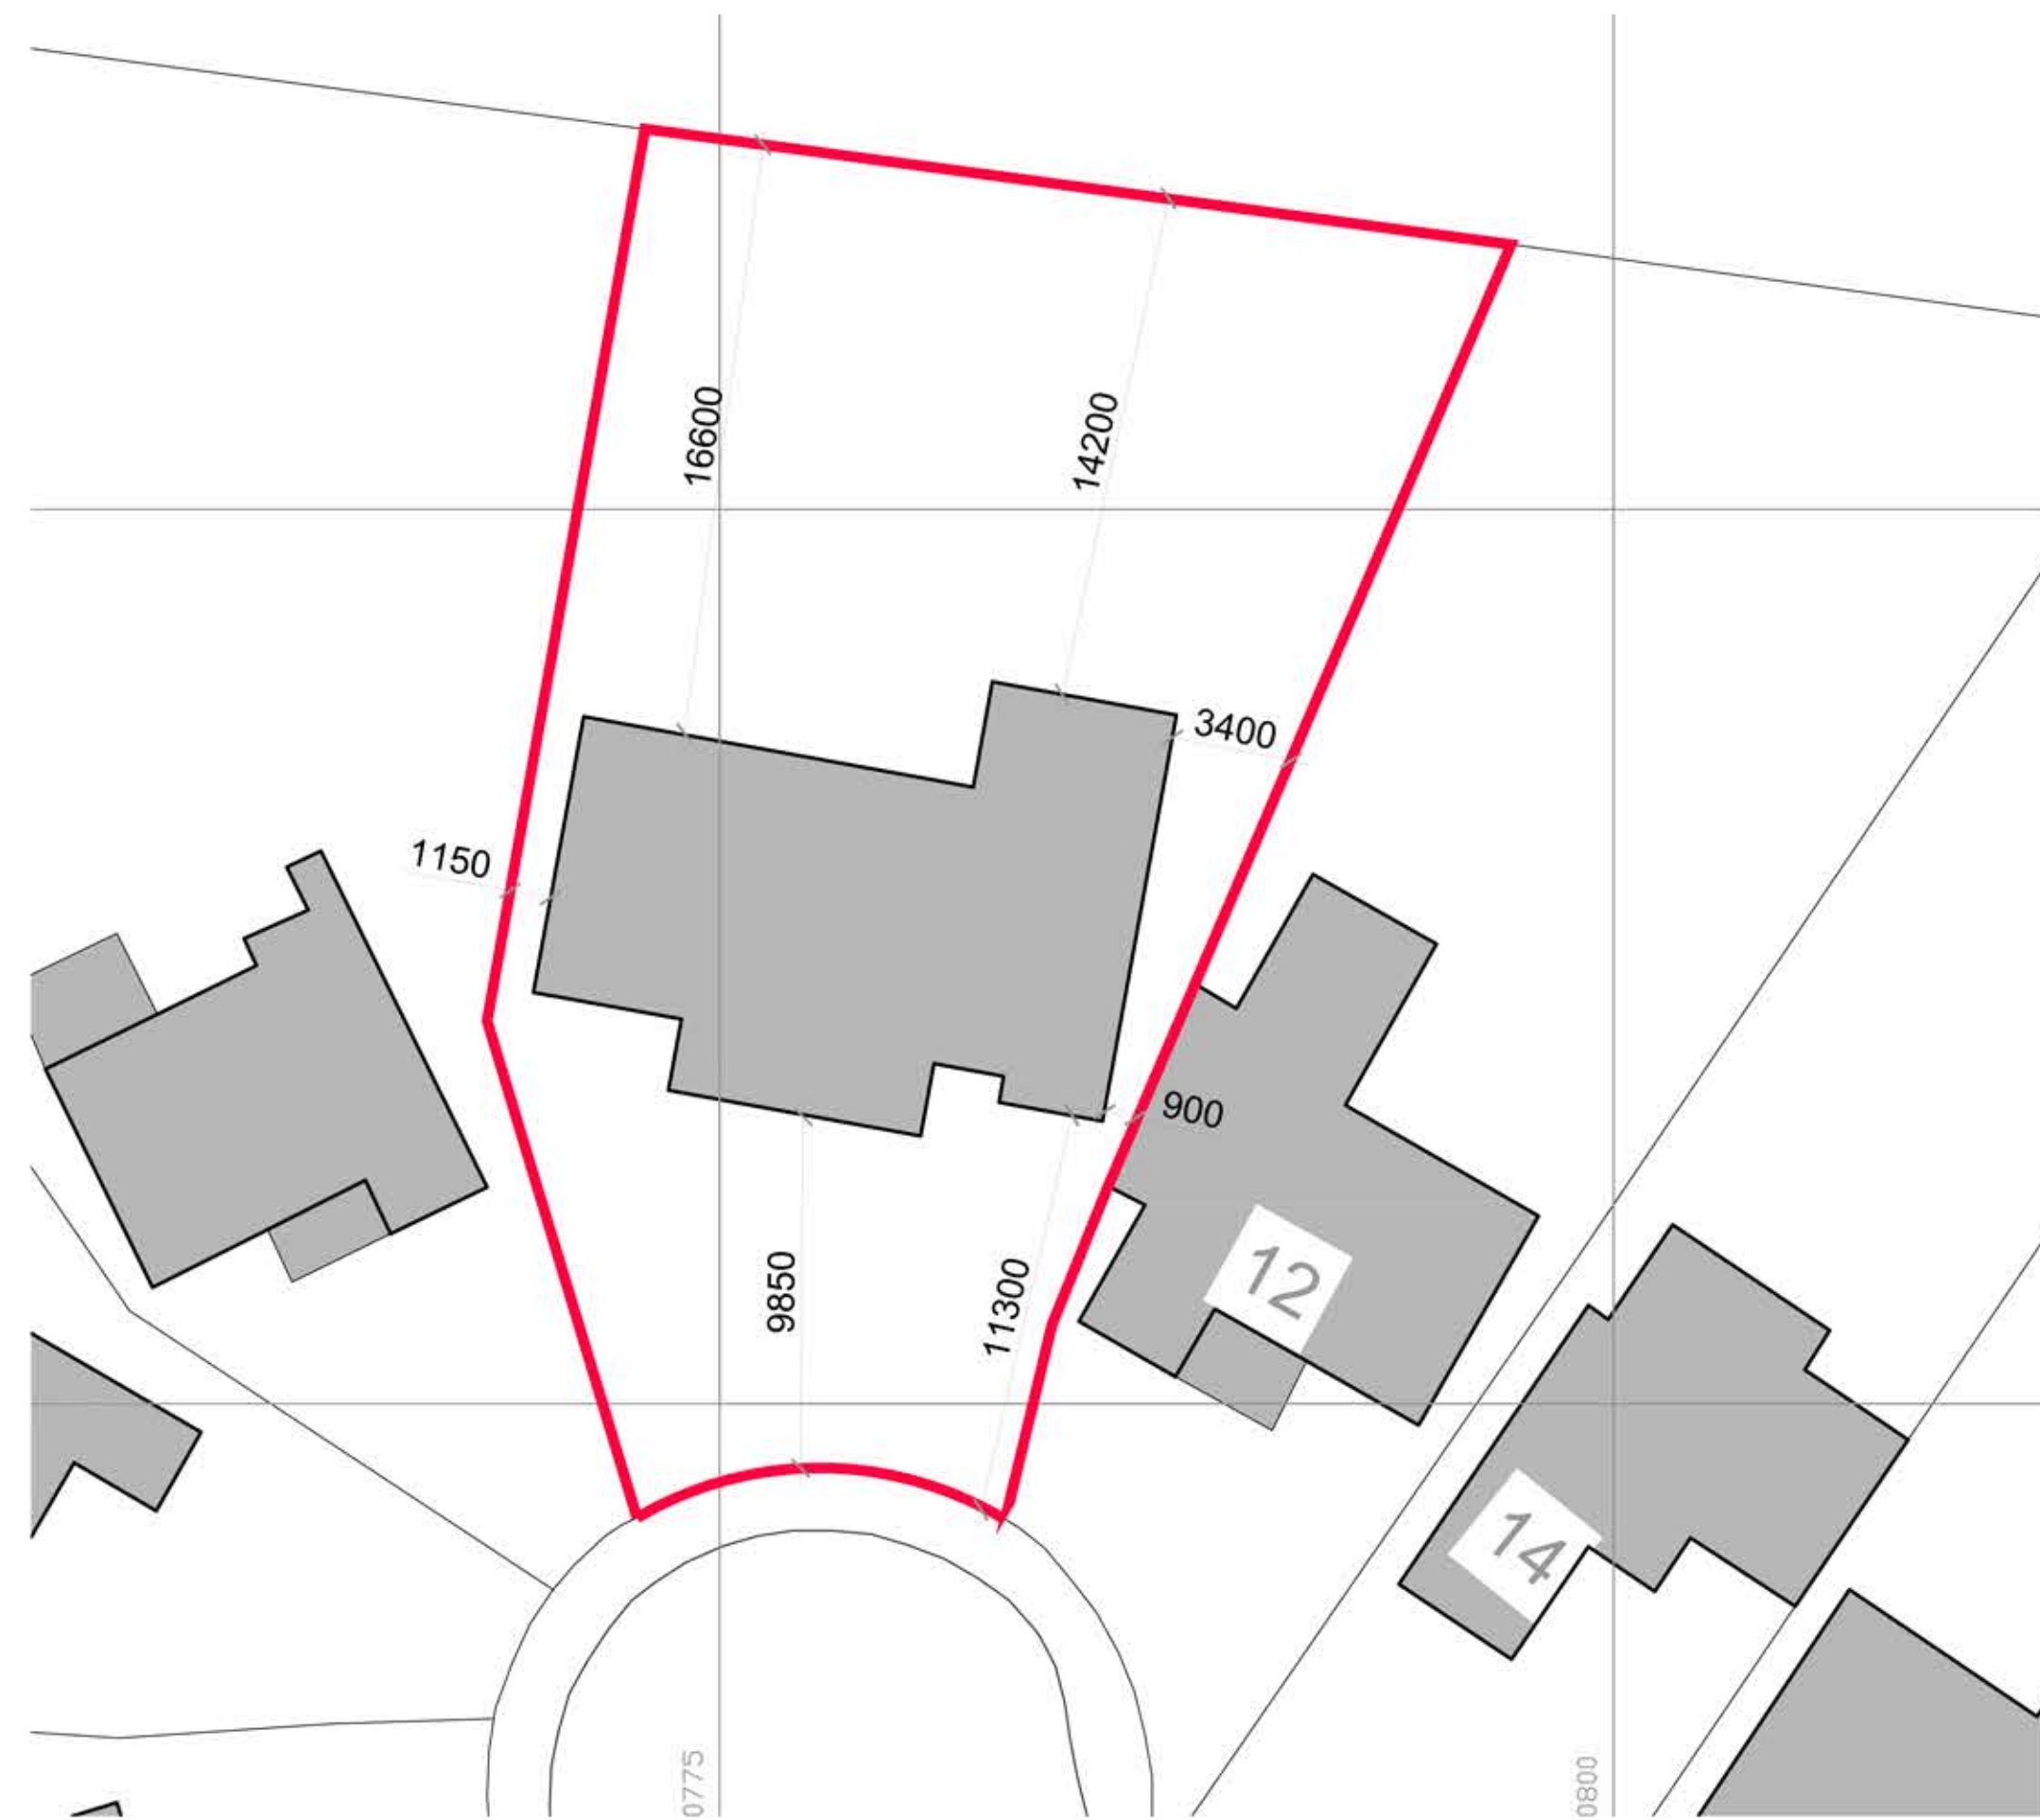

Proposed Site Plan 1:200

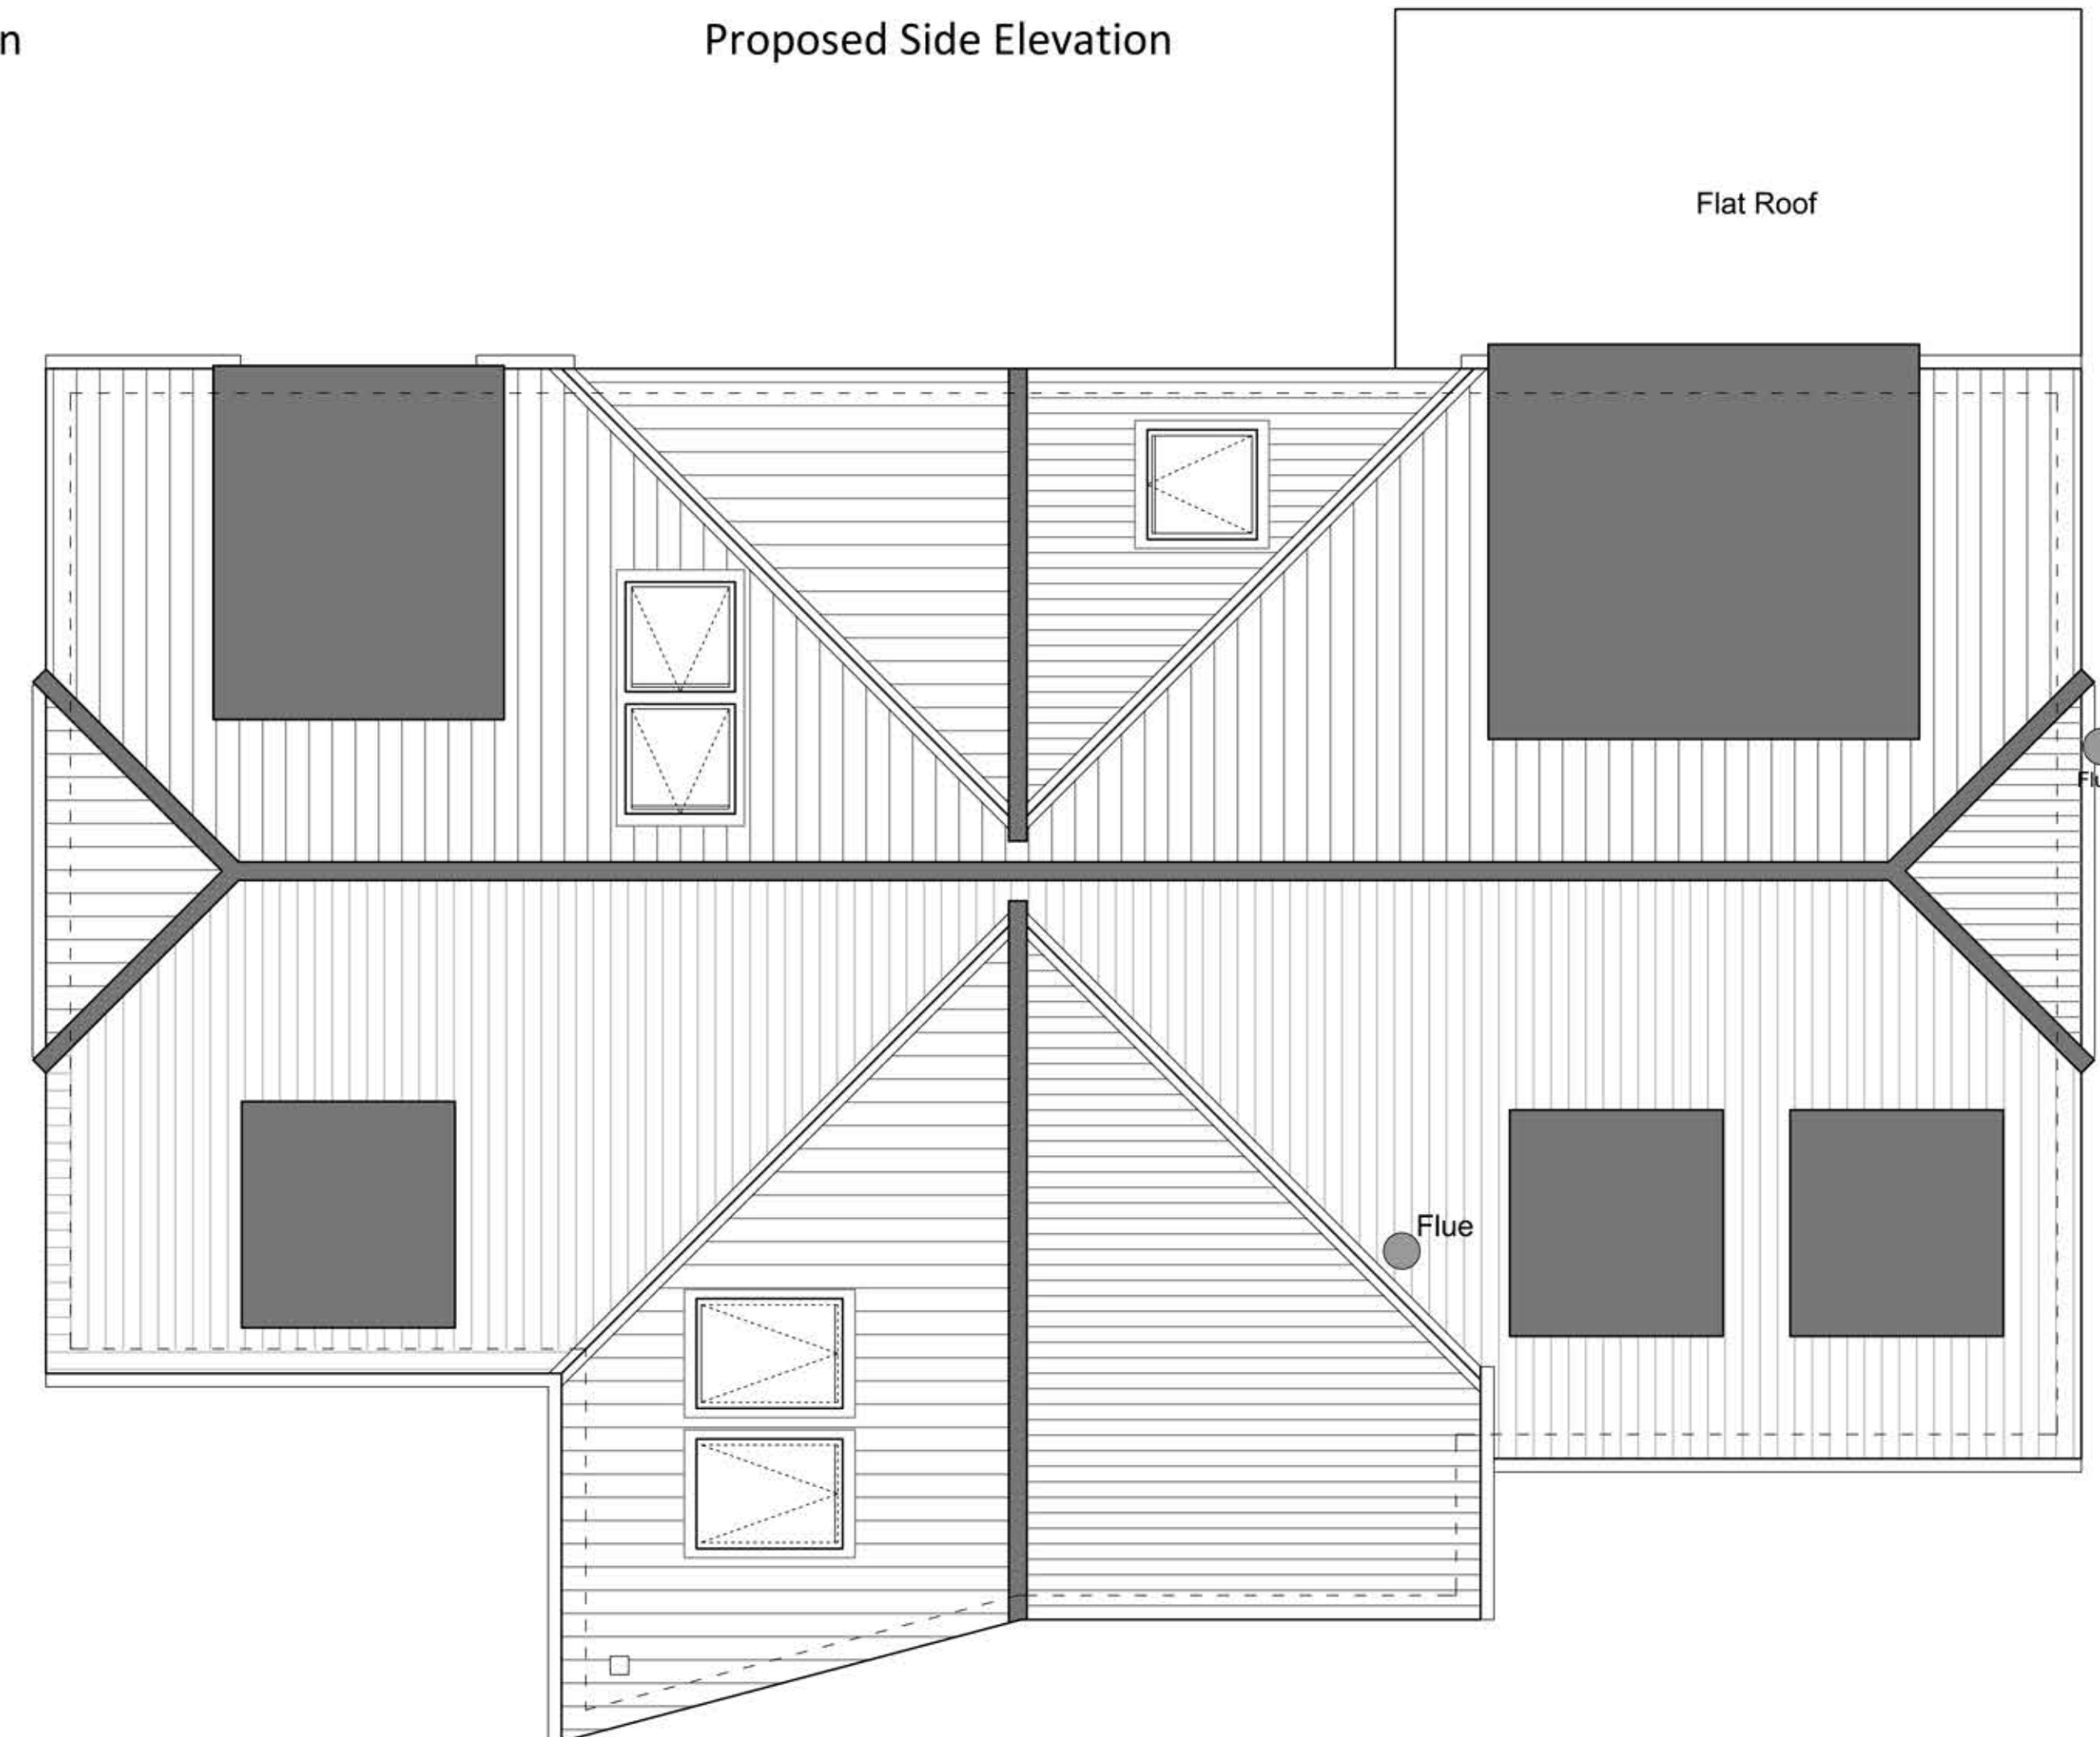

Proposed Roof Plan

