




Proposed Front Elevation



Proposed Side Elevation



Proposed Rear Elevation

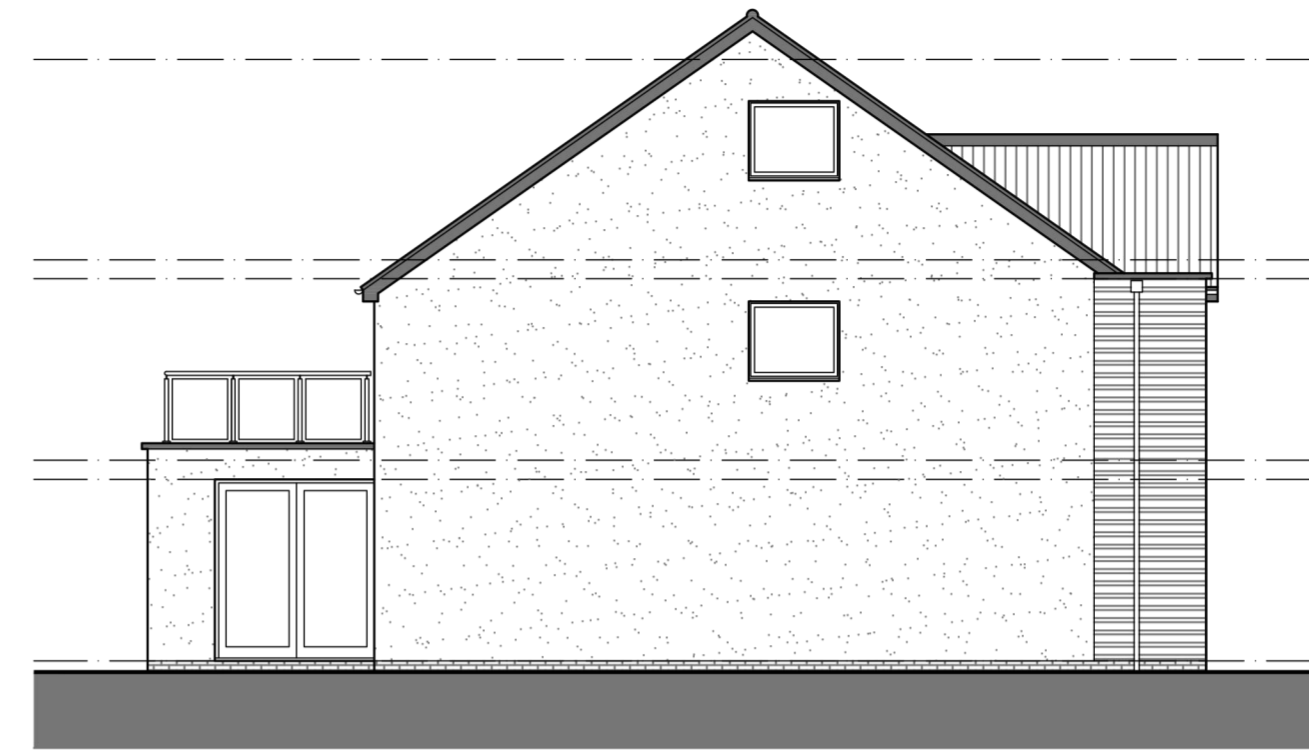


Proposed Side Elevation



Block Plan 1:500




OS Plan 1:1250

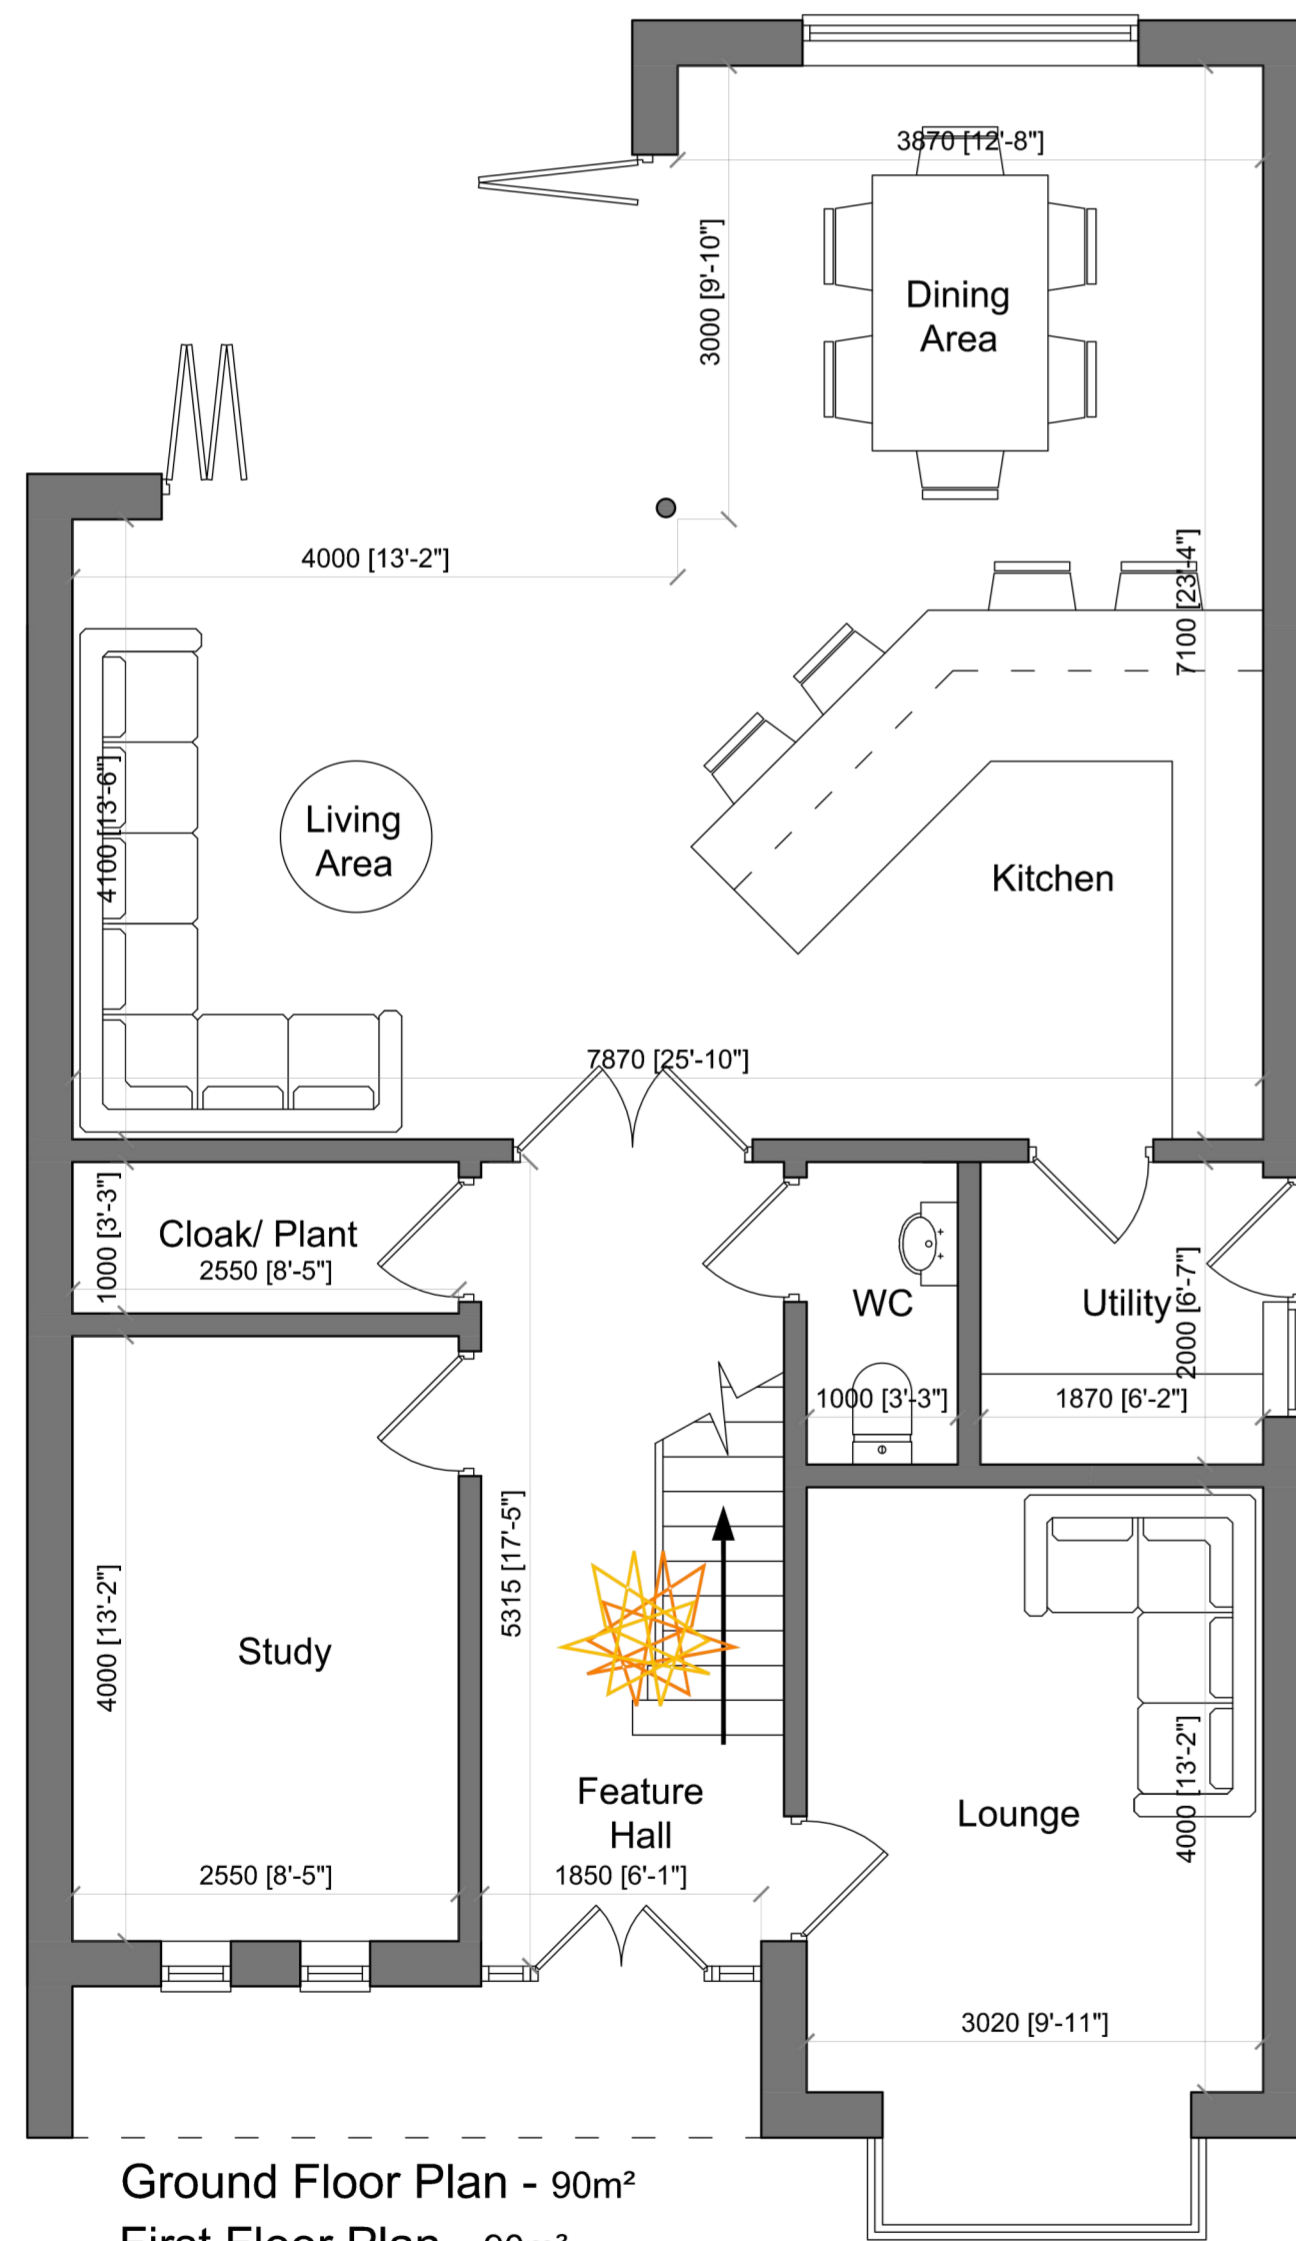


Ground Floor Plan - 90m²
 First Floor Plan - 90m²
 Second Floor Plan - 40m²
 Total - 220m² (2367 SqFt)

Proposed Ground Floor Plan

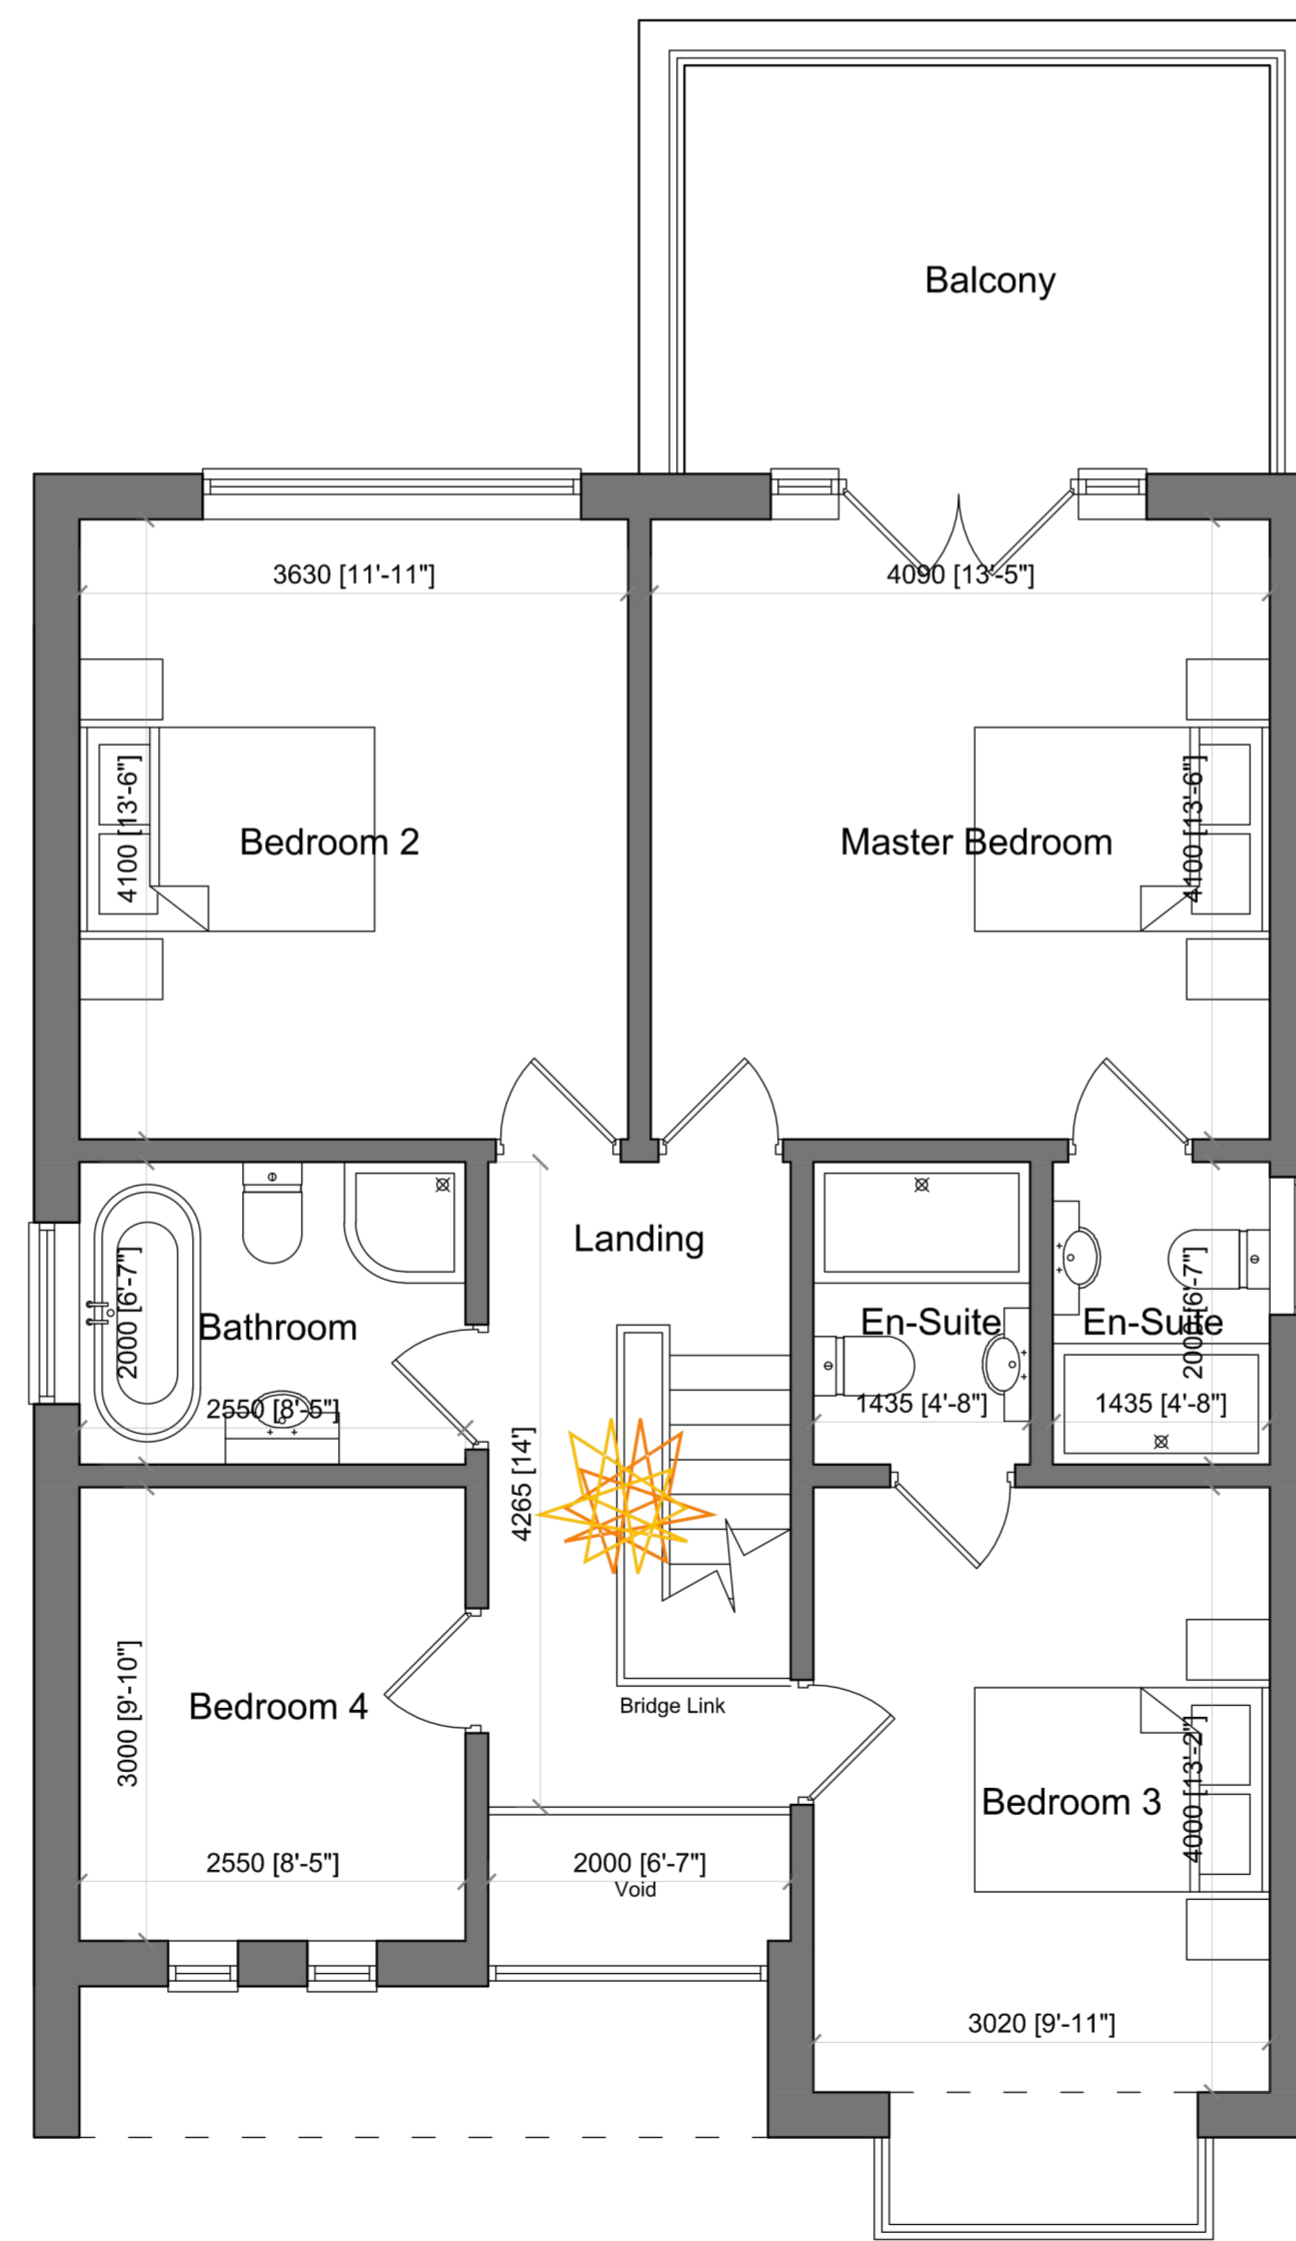

Proposed First Floor Plan

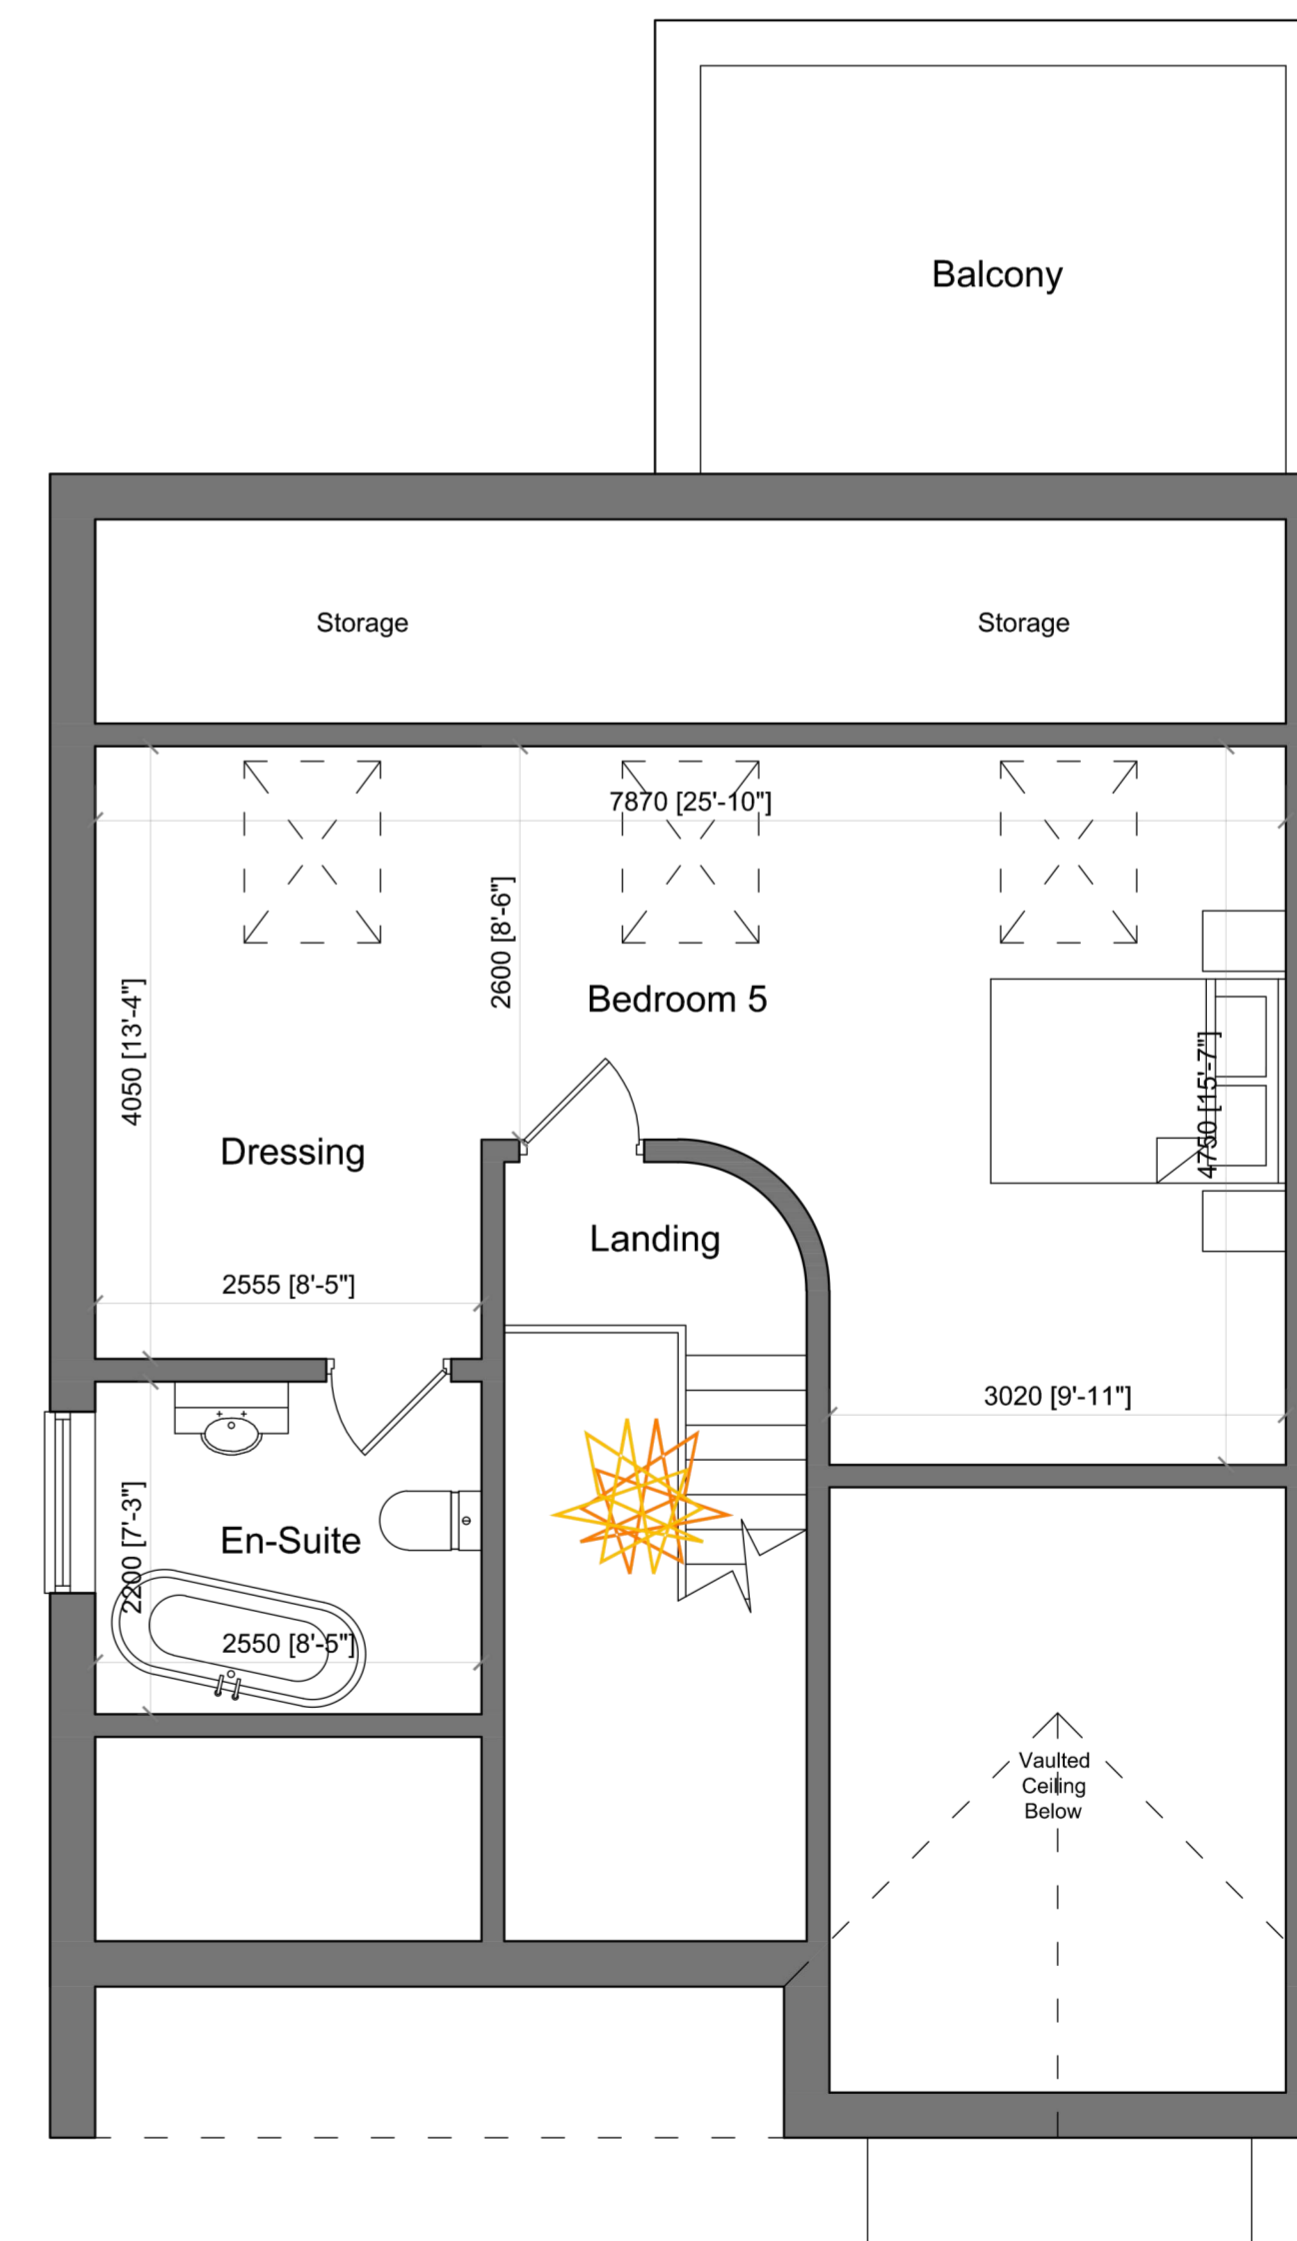


Proposed Second Floor Plan

Notes





Proposed Front Elevation

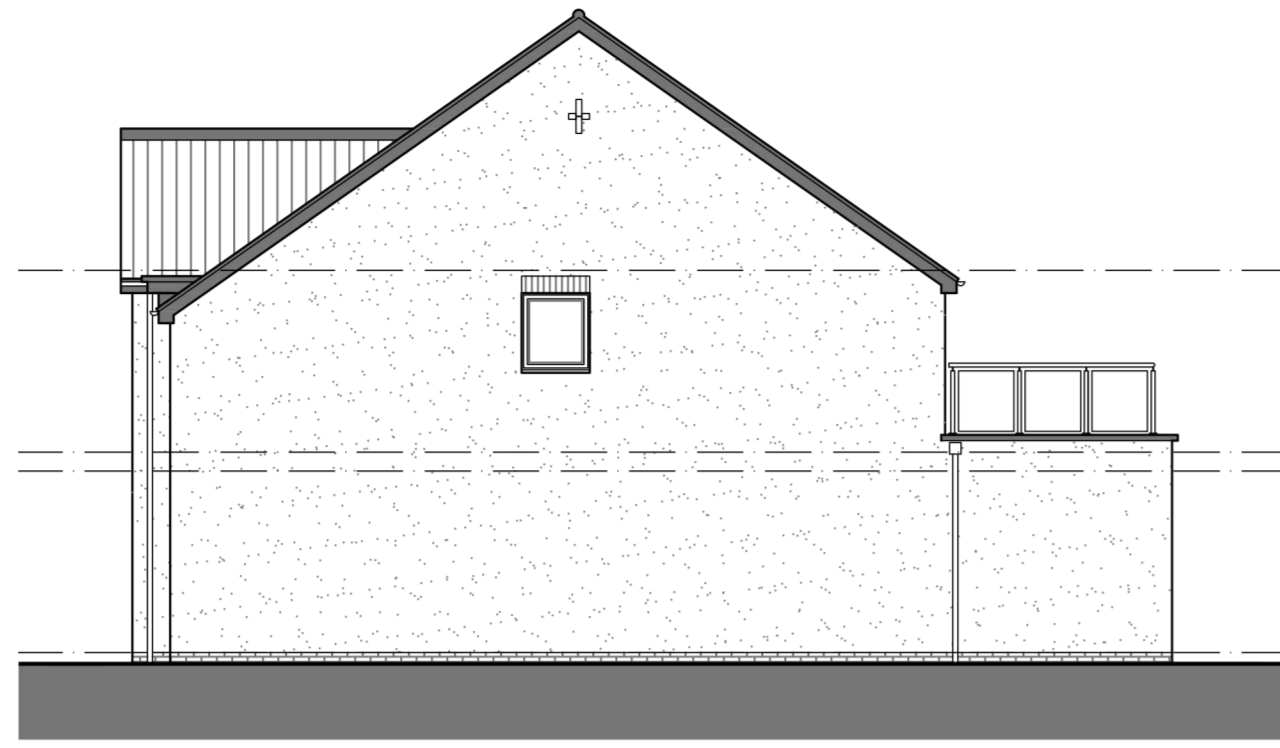

Proposed Side Elevation



Proposed Rear Elevation




Proposed Side Elevation




Block Plan 1:500




OS Plan 1:1250

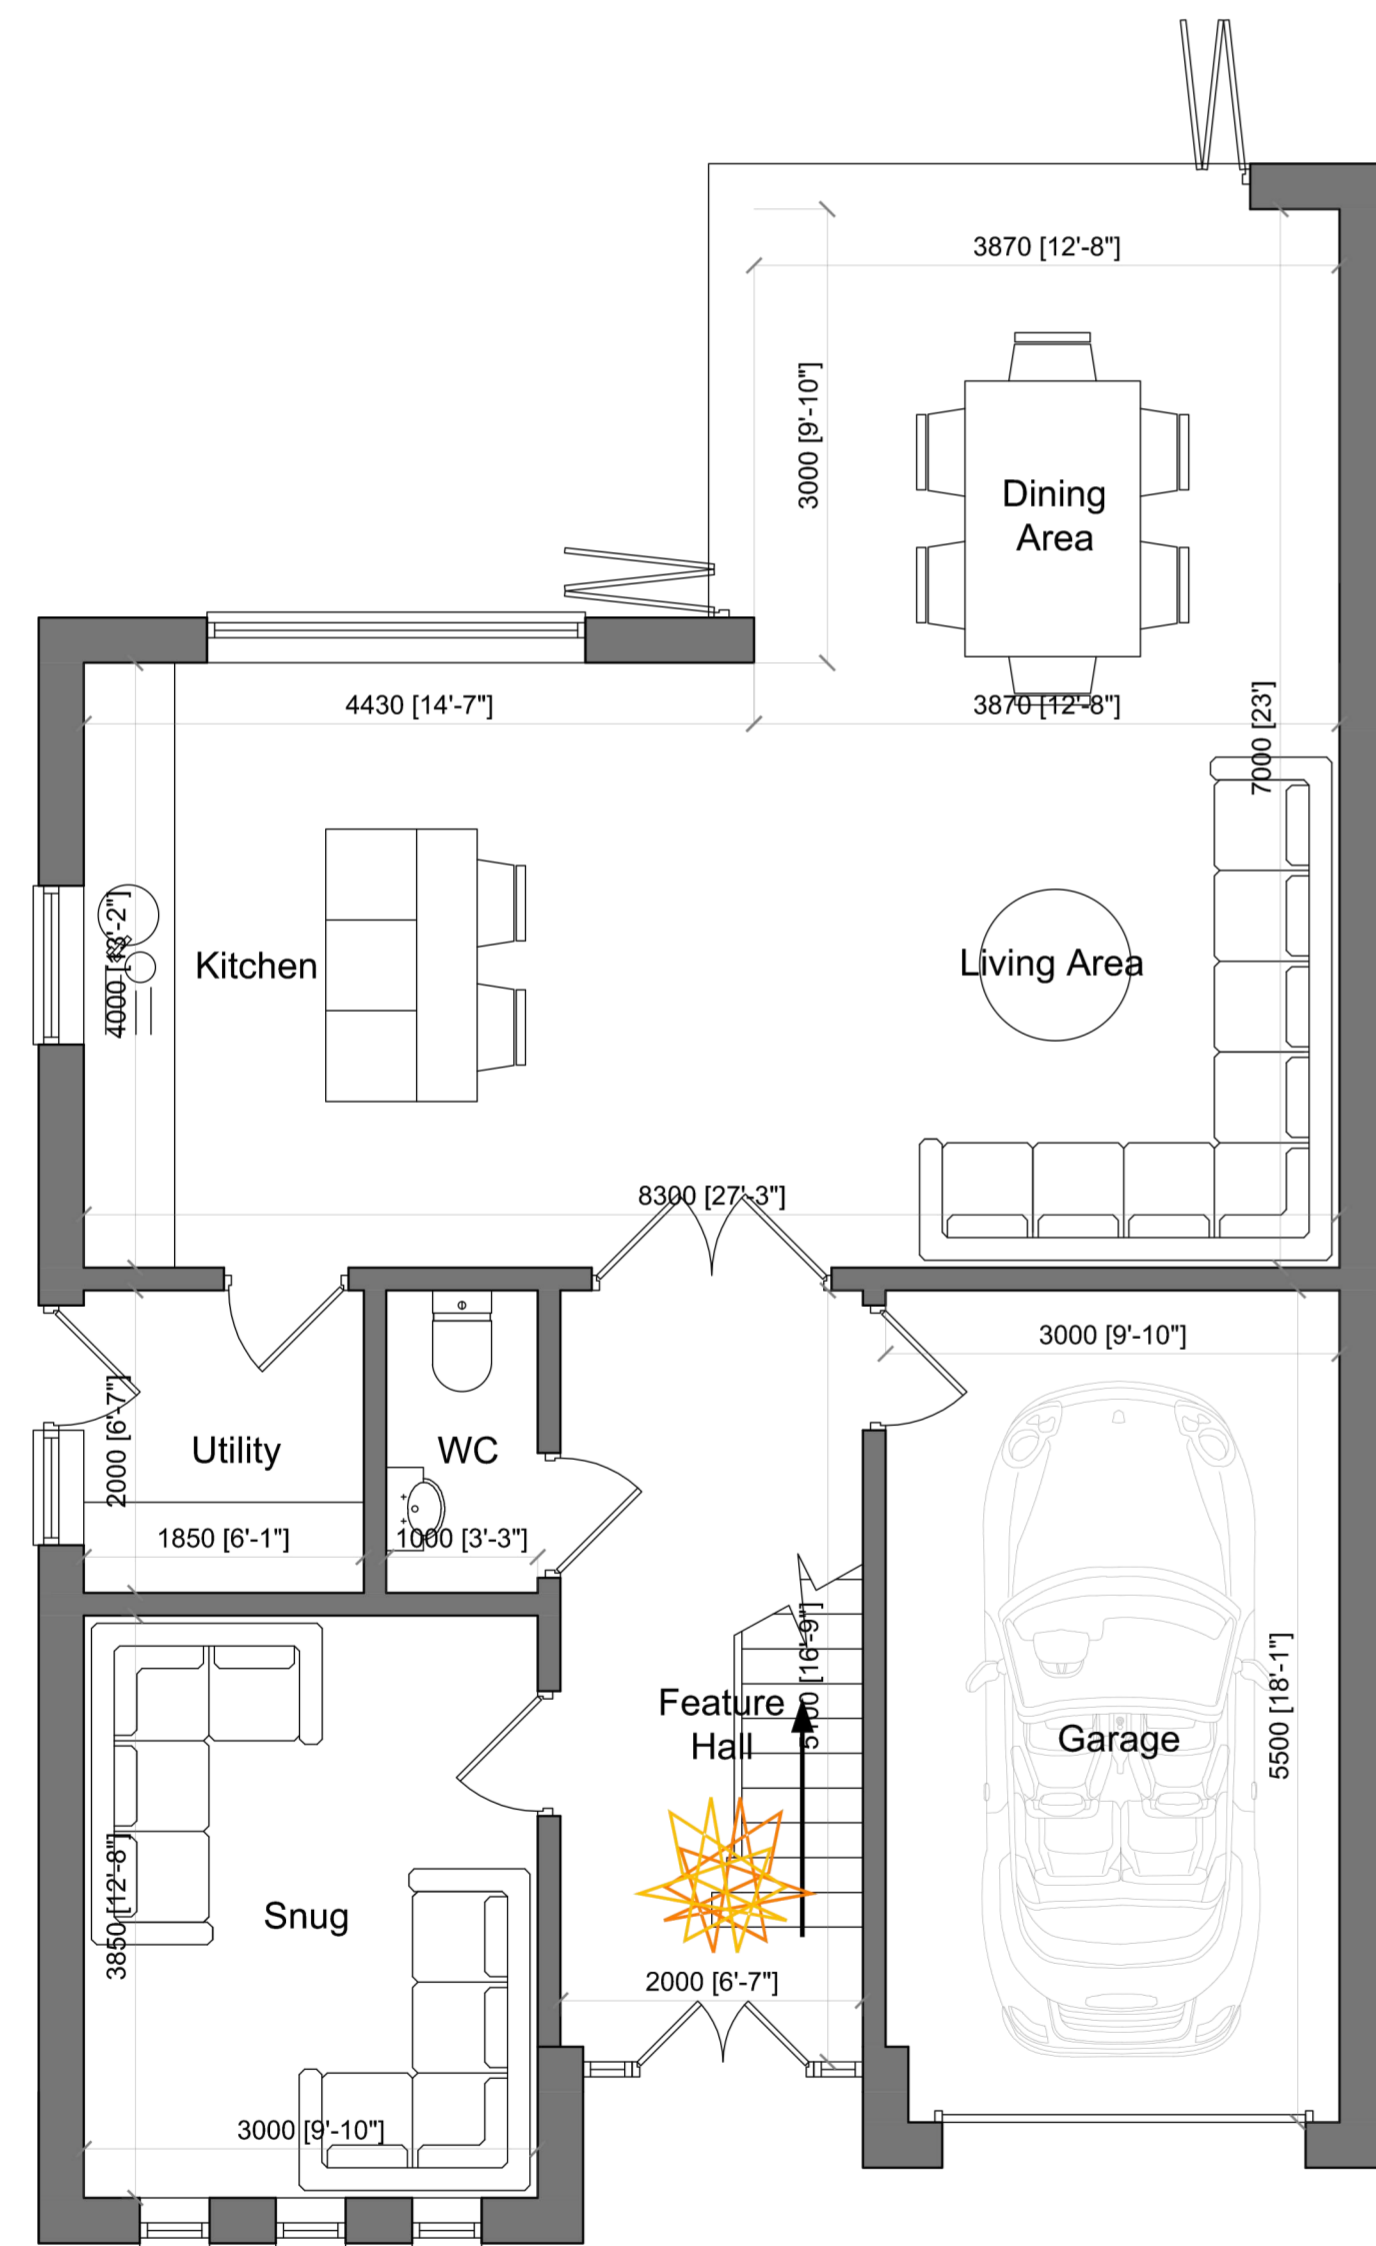

Proposed Ground Floor Plan

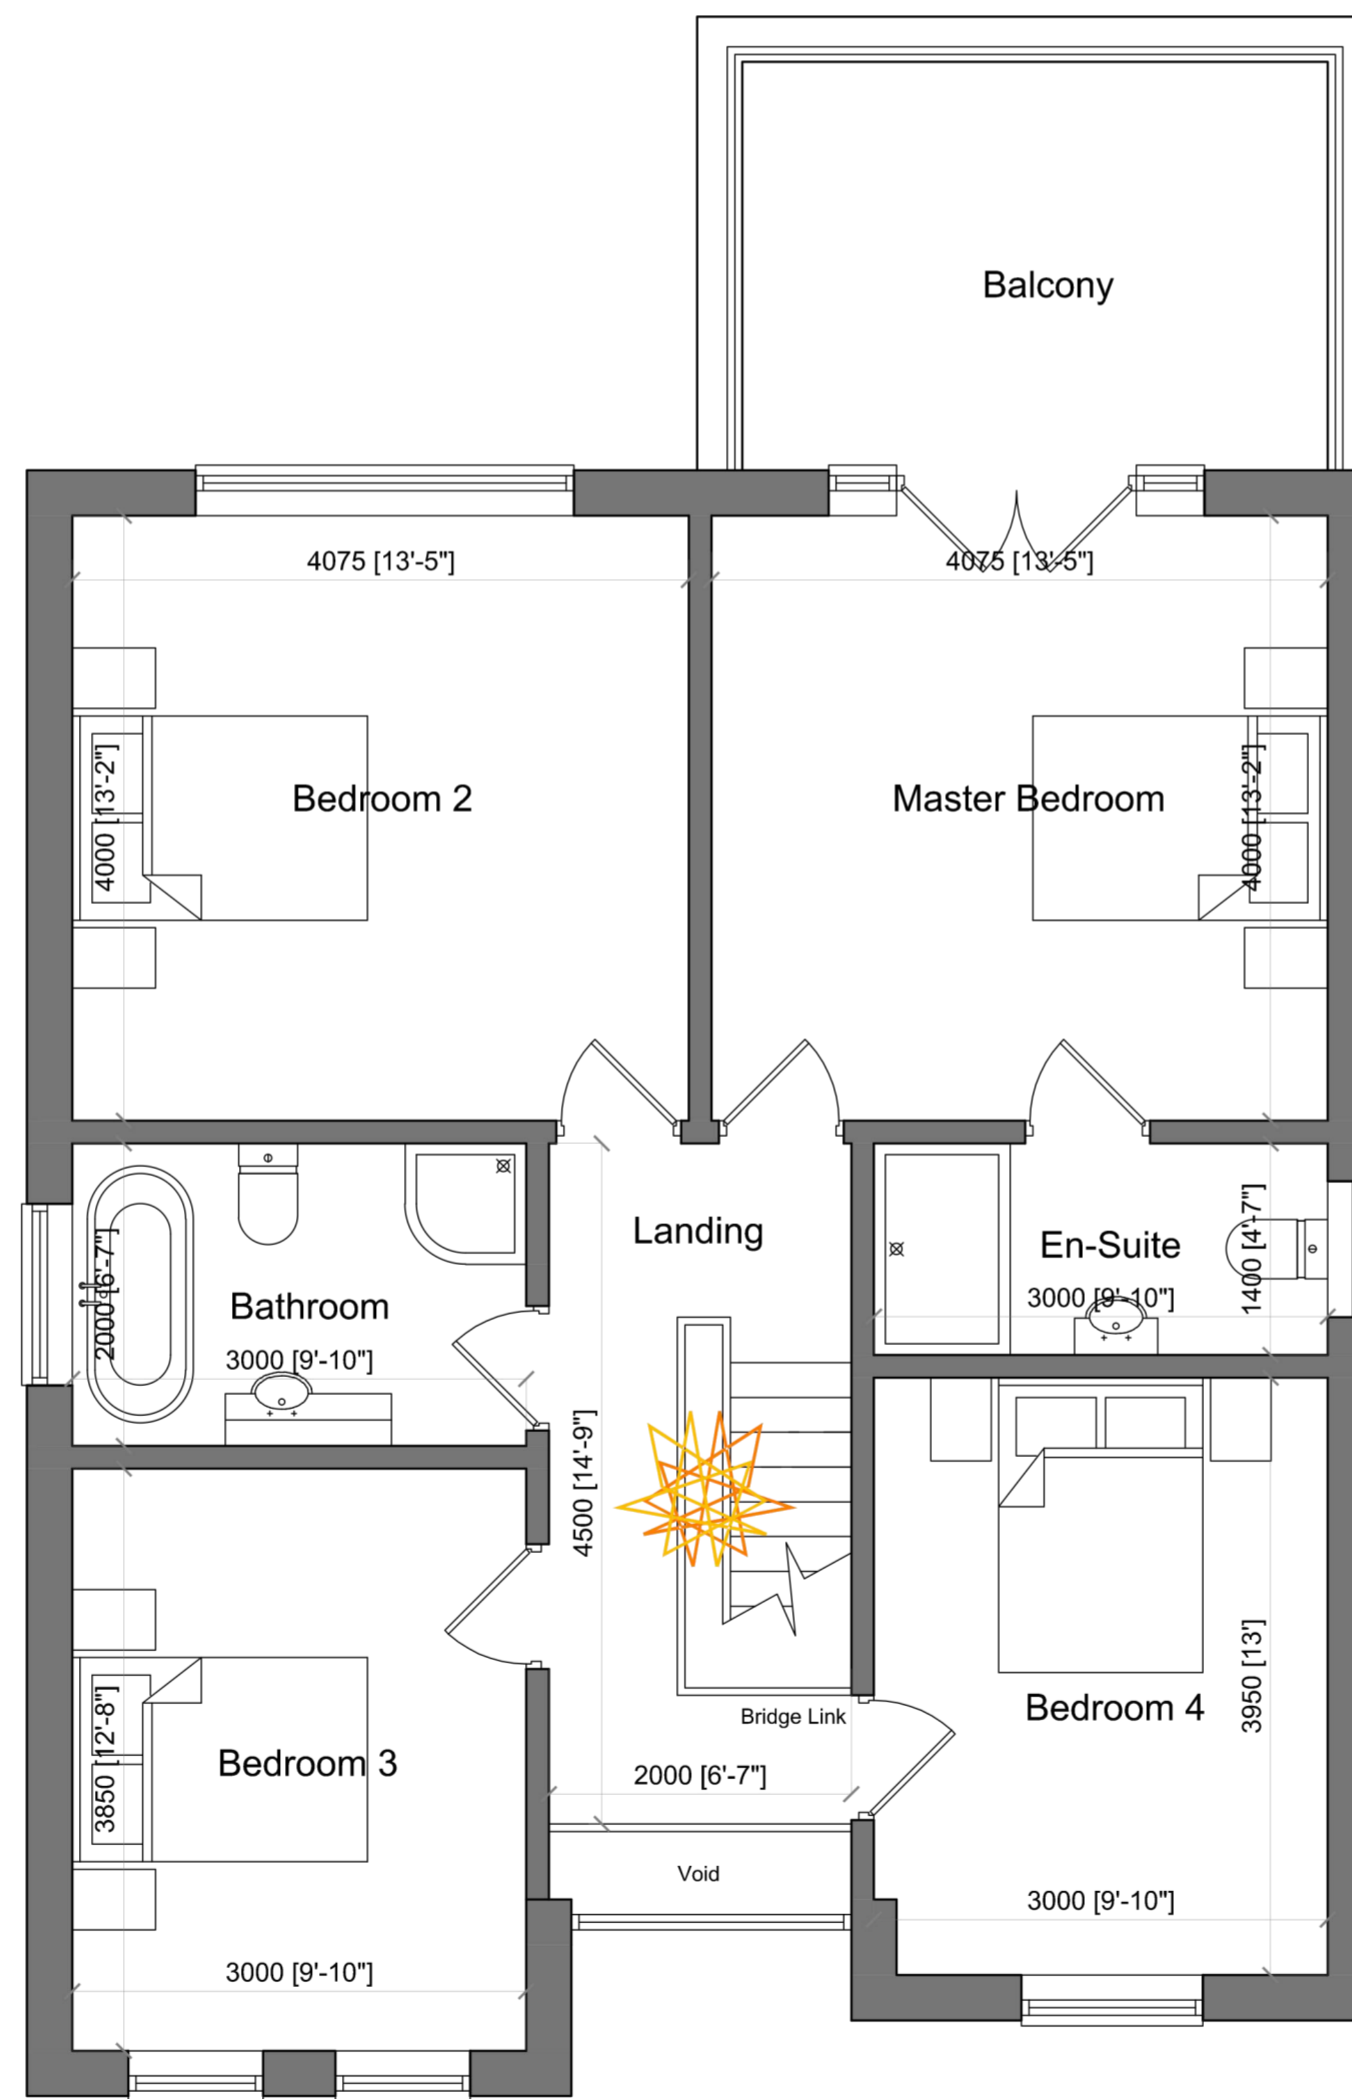

Proposed First Floor Plan

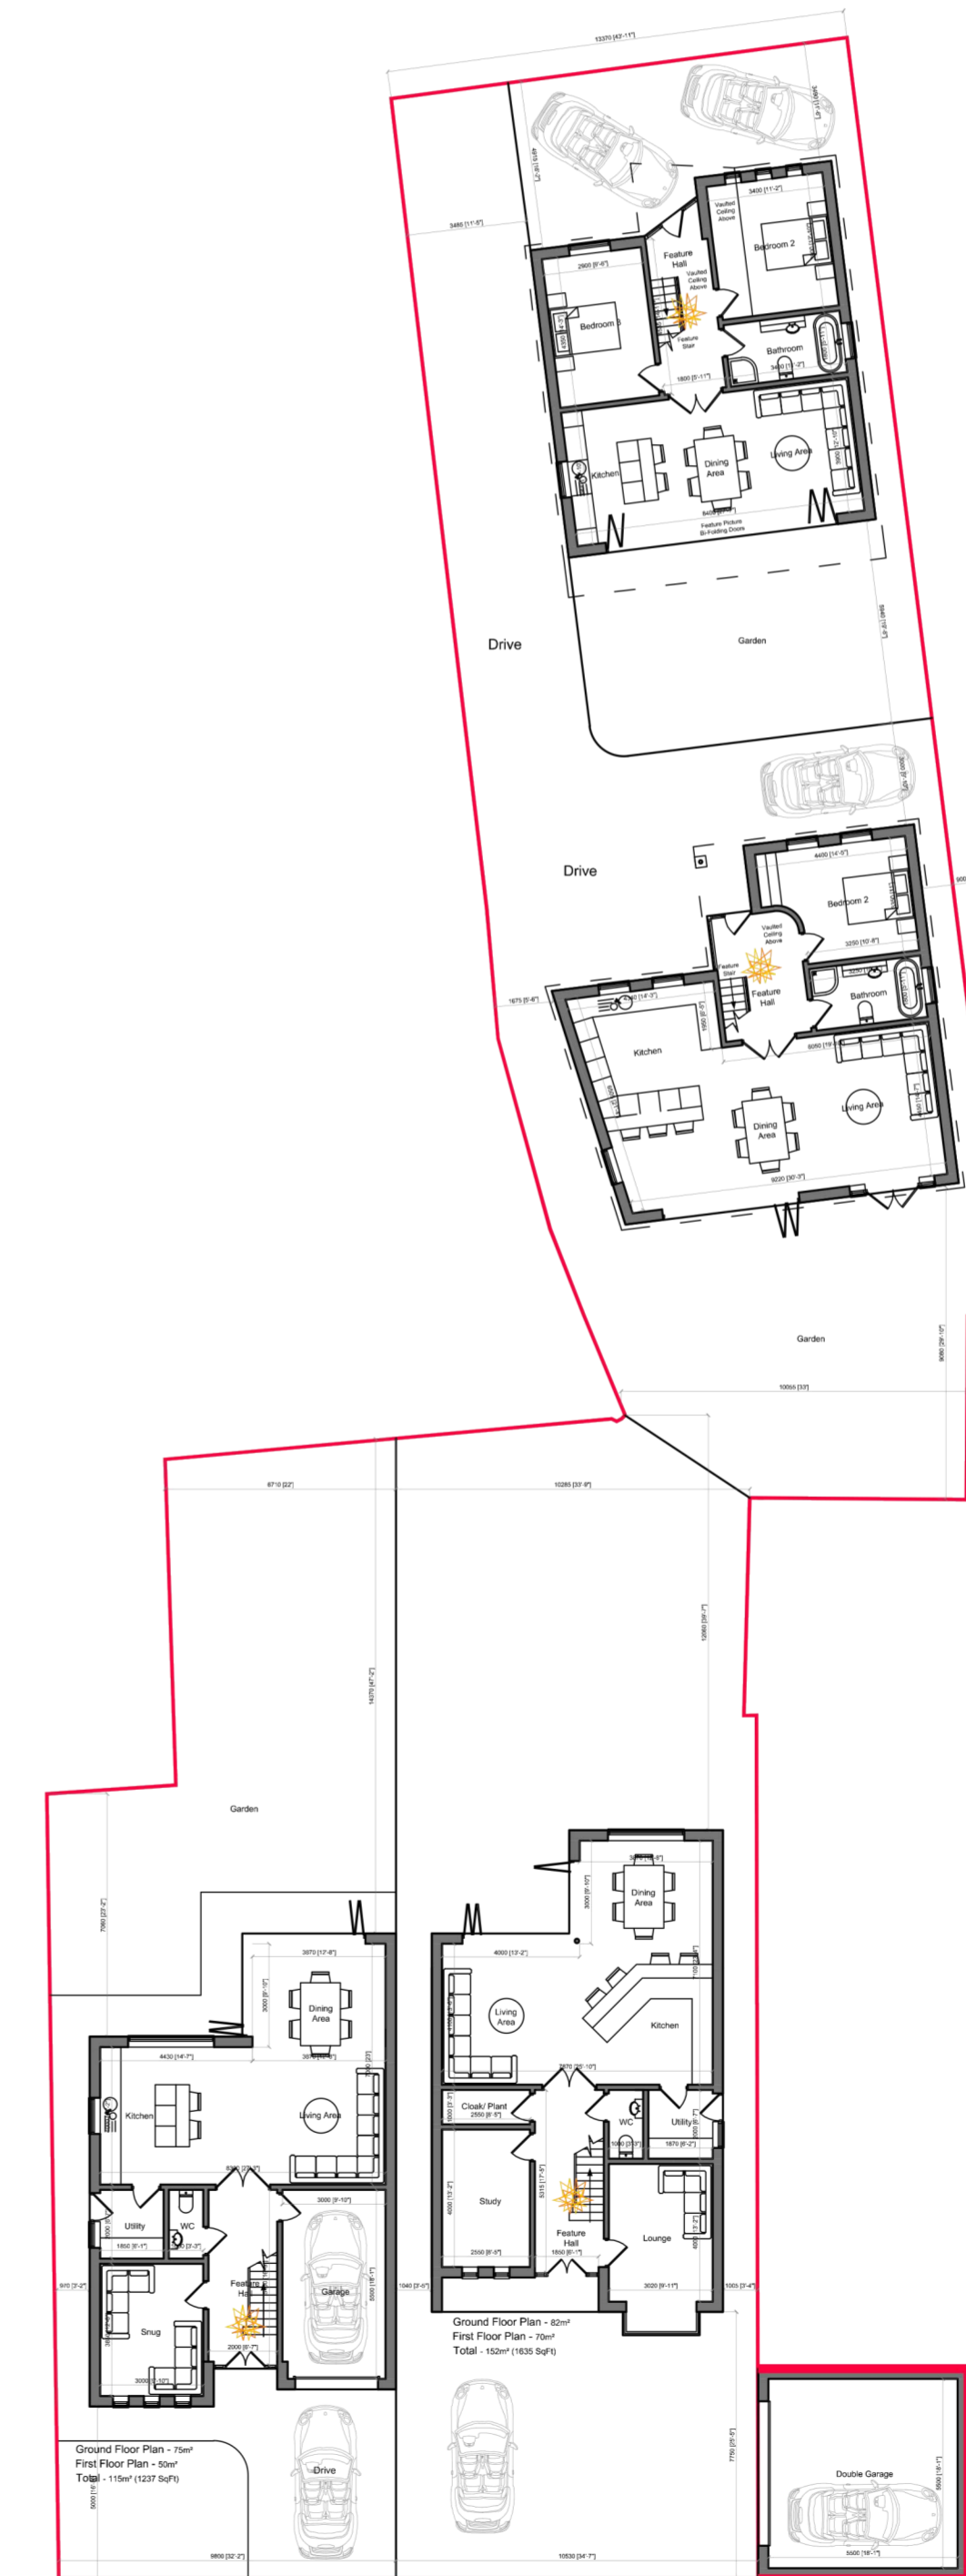

Proposed Site Block Plan 1:500

Notes

