




Existing Front Elevation

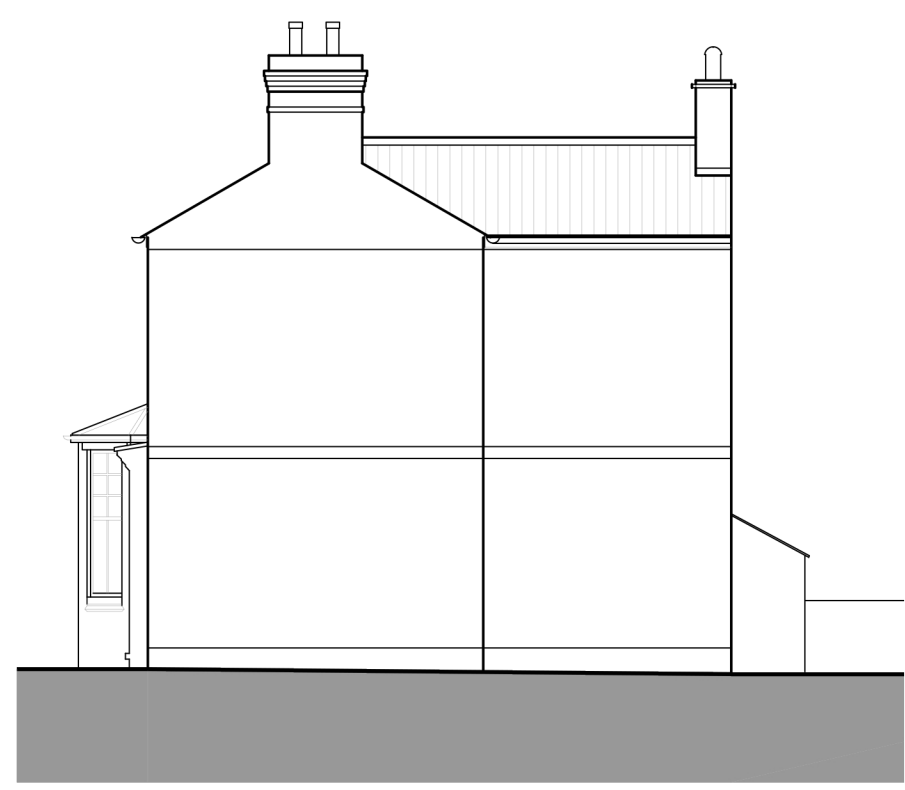


Existing Side Elevation




Existing Rear Elevation



Existing Side Elevation

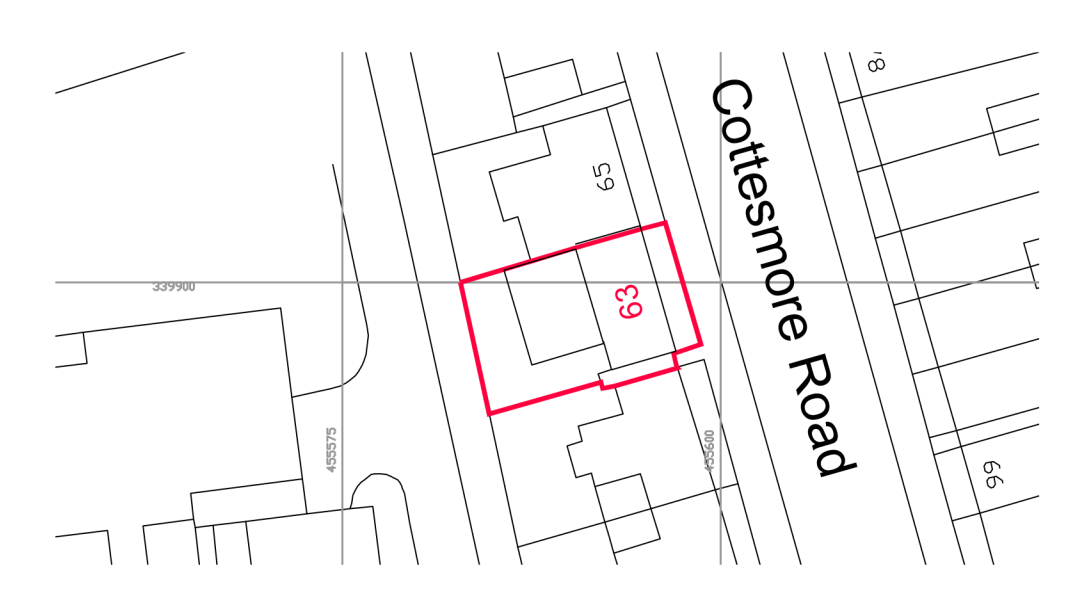


Proposed Block Plan 1/500

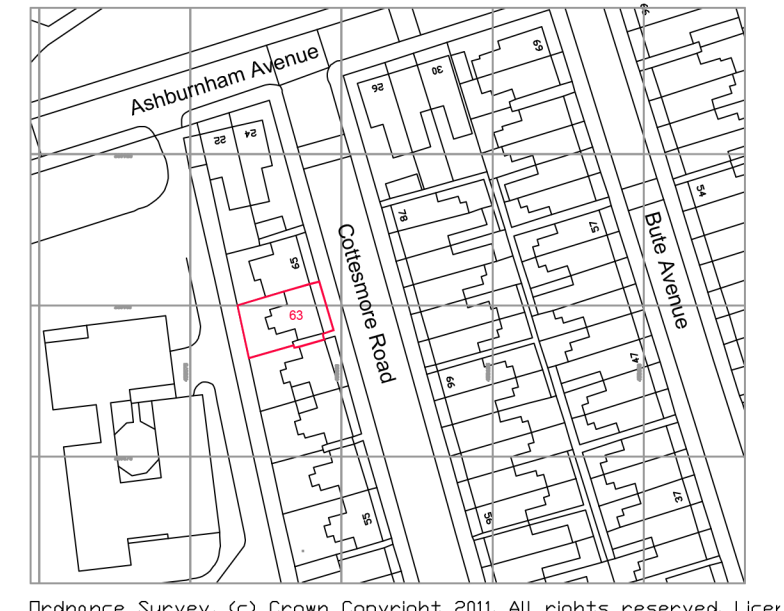

OS Plan 1/1250



Proposed Front Elevation

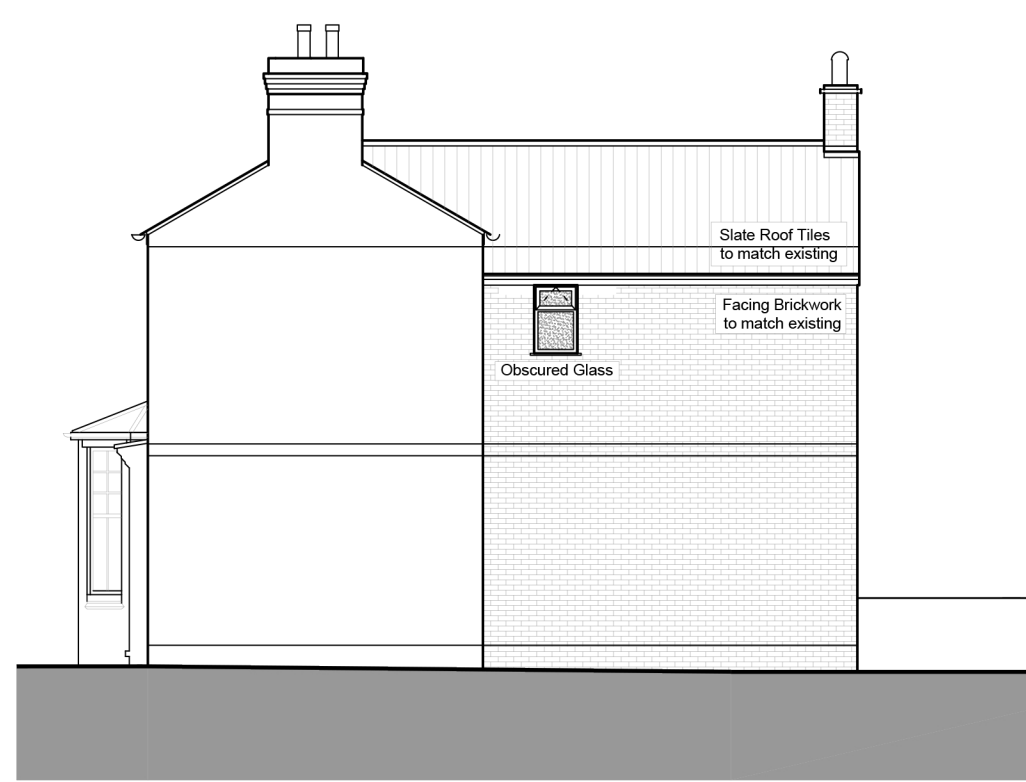


Proposed Side Elevation




Proposed Rear Elevation




Proposed Side Elevation

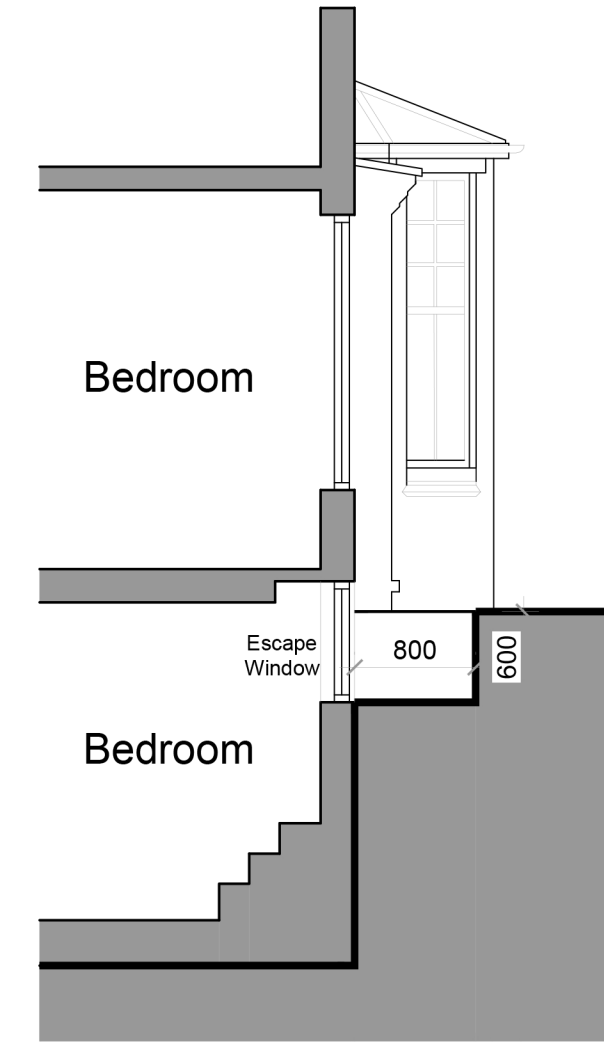


Proposed Section Through Basement Escape Window

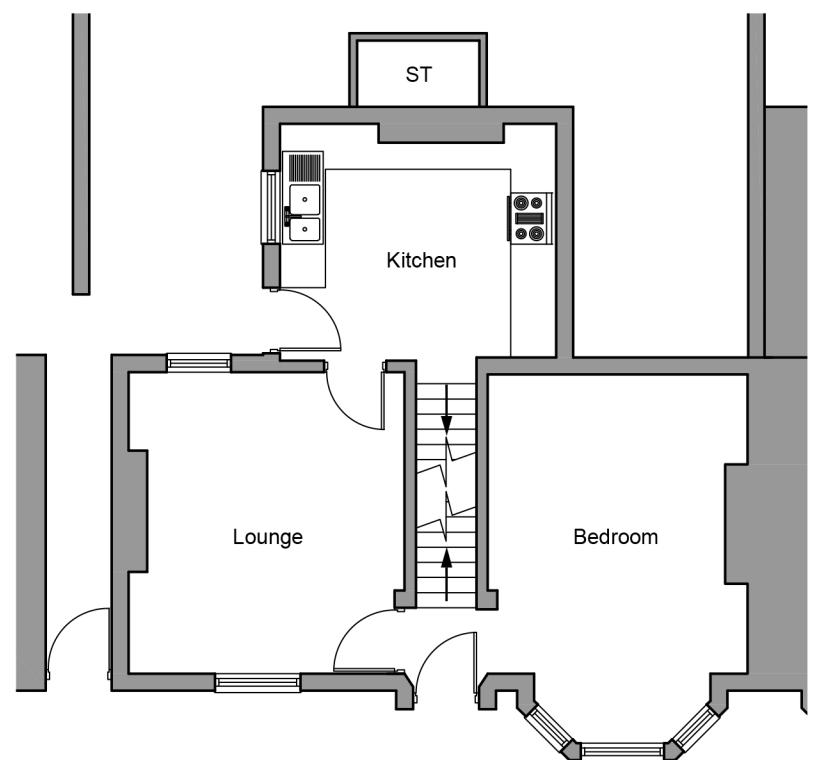


Existing Ground Floor Plan

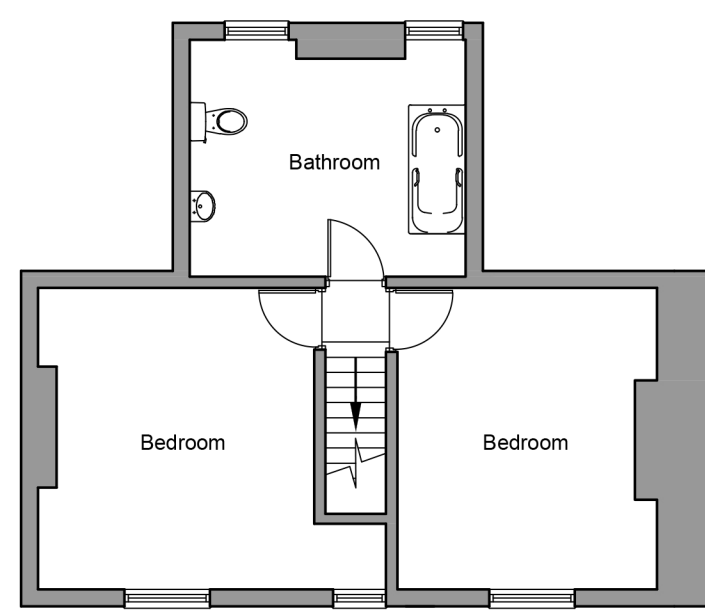


Existing First Floor Plan

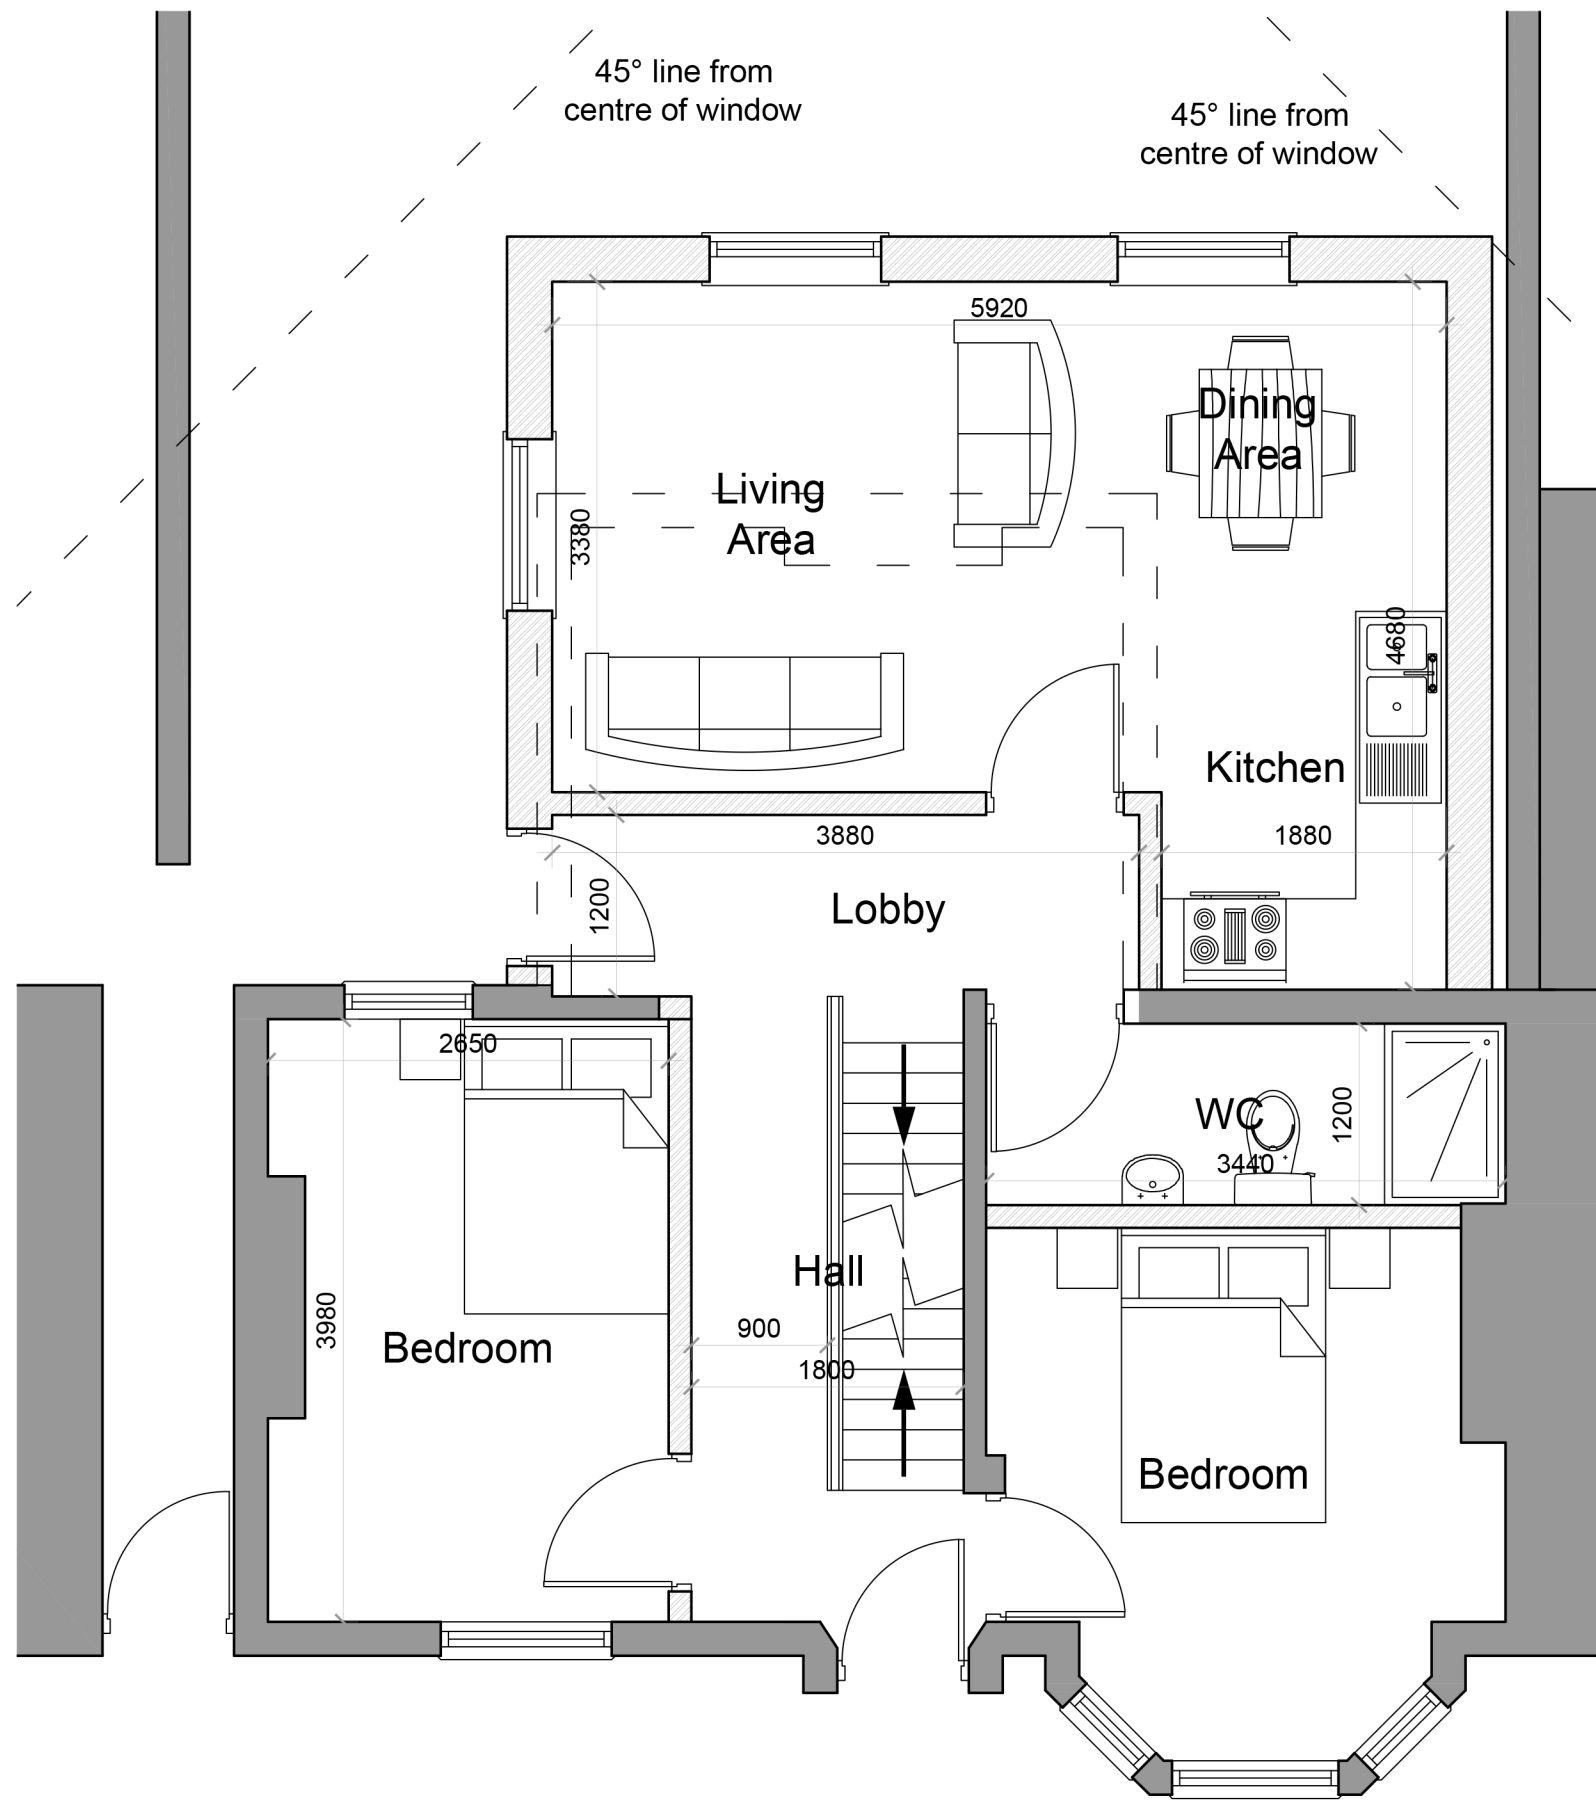

Proposed Ground Floor Plan

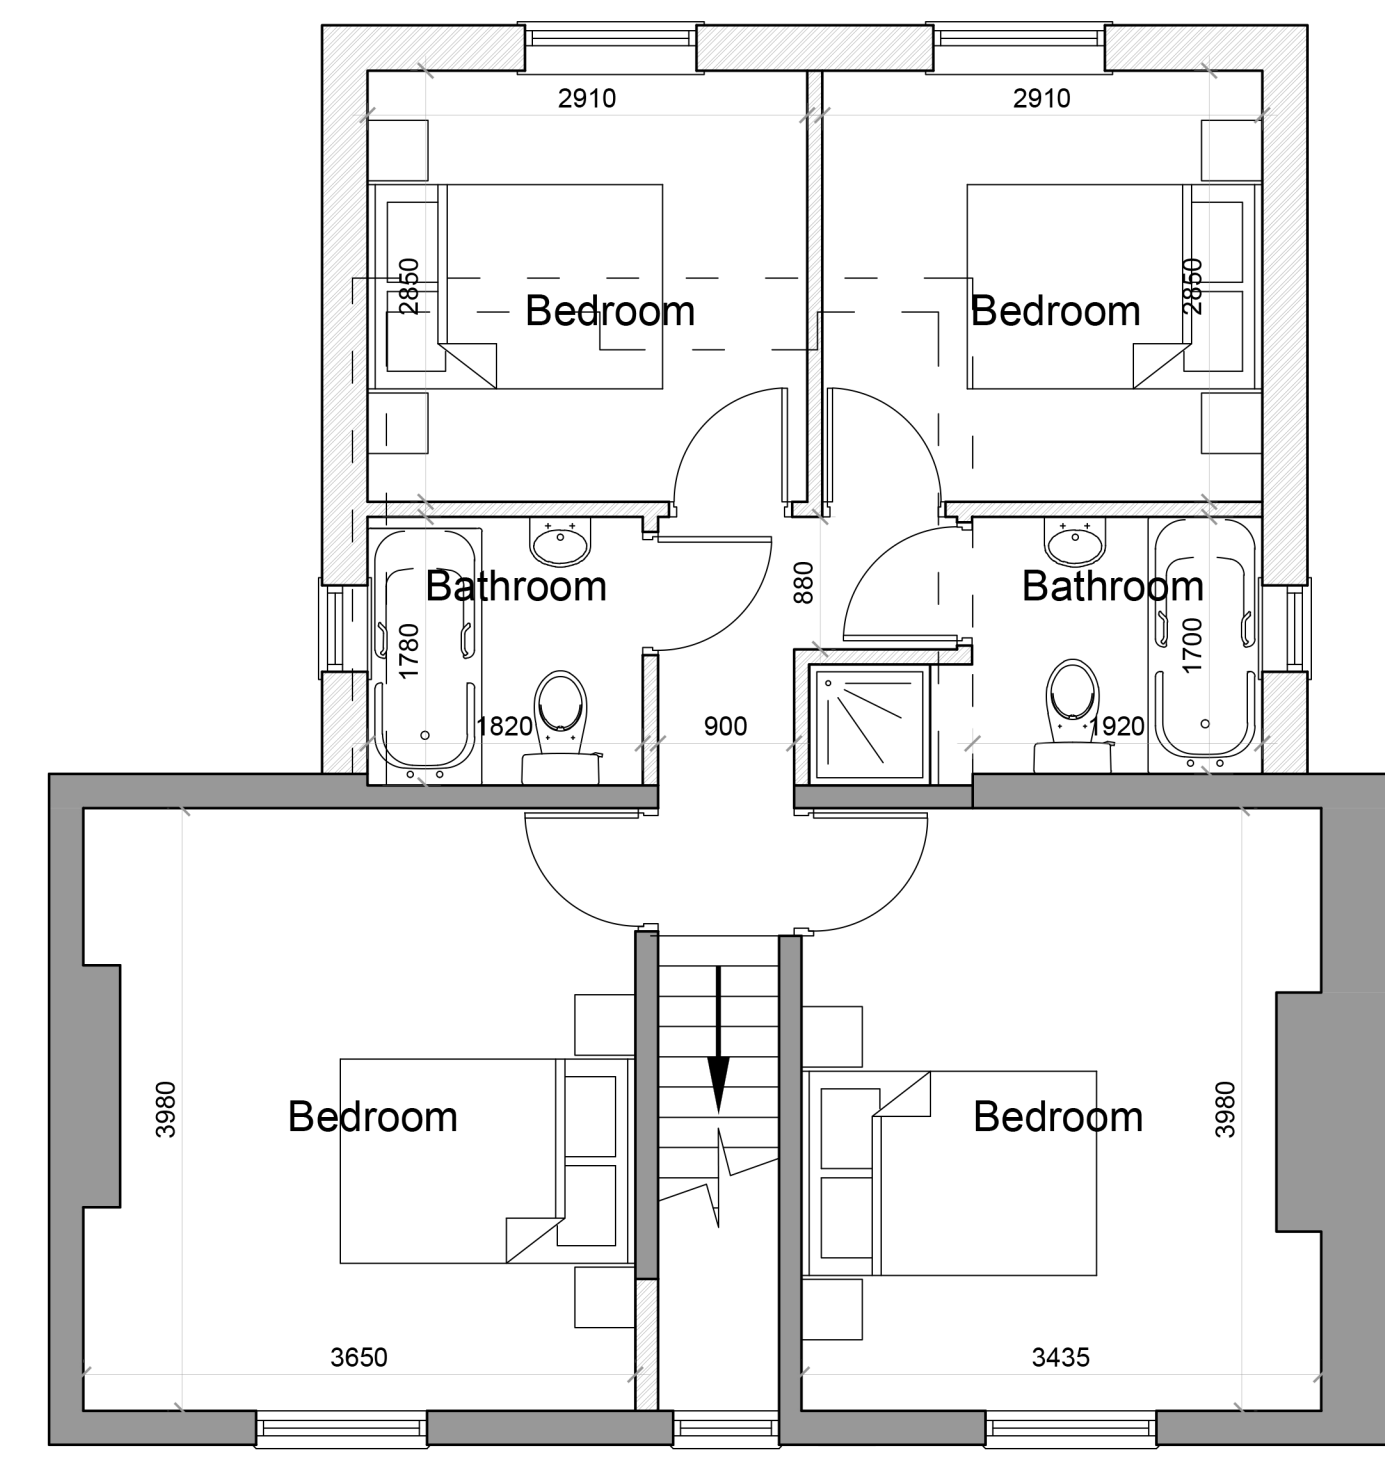

Proposed First Floor Plan

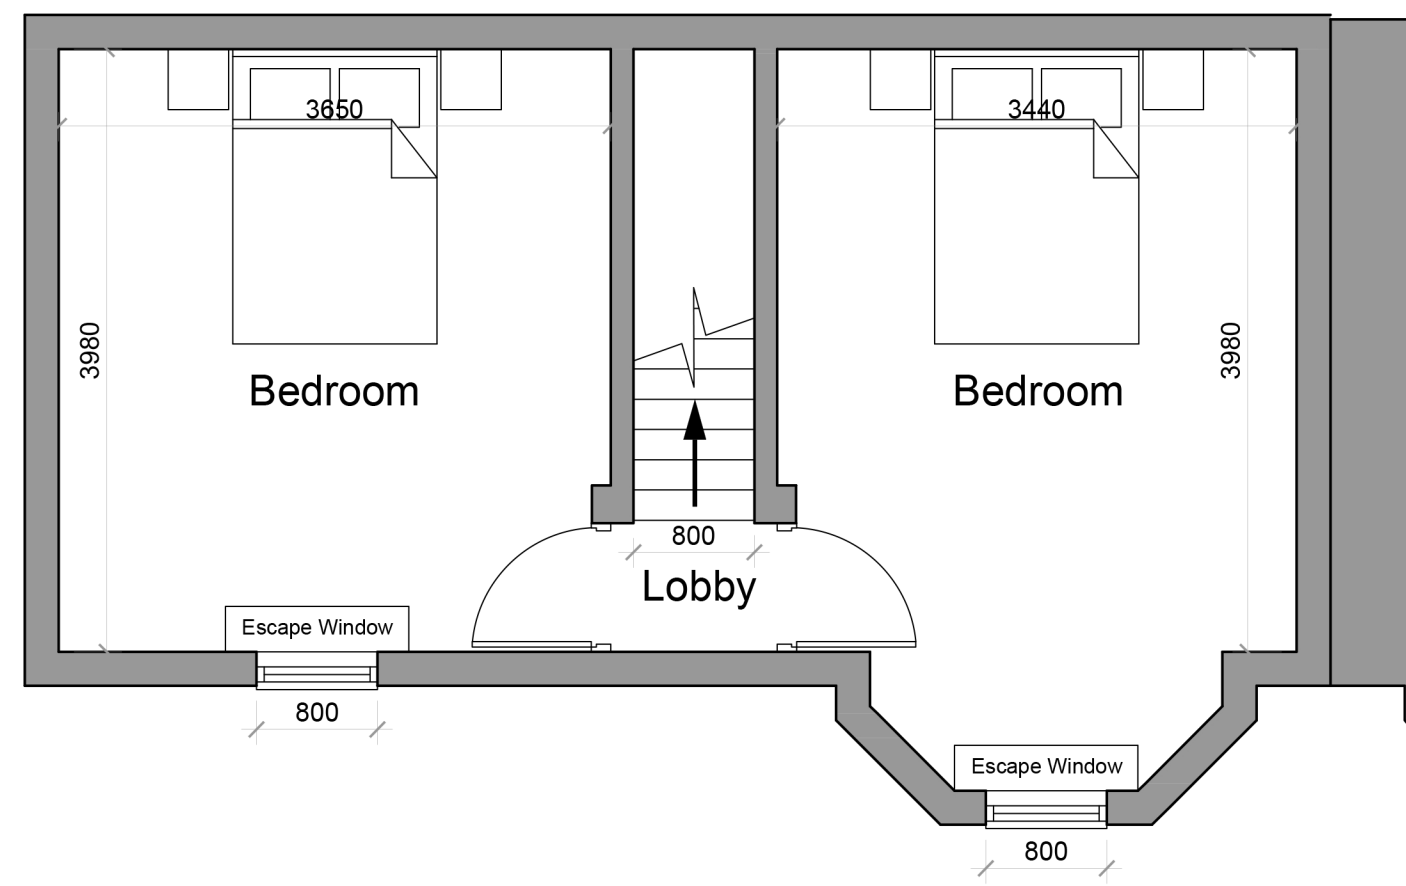

Proposed Basement Floor Plan