



Existing Western Elevation

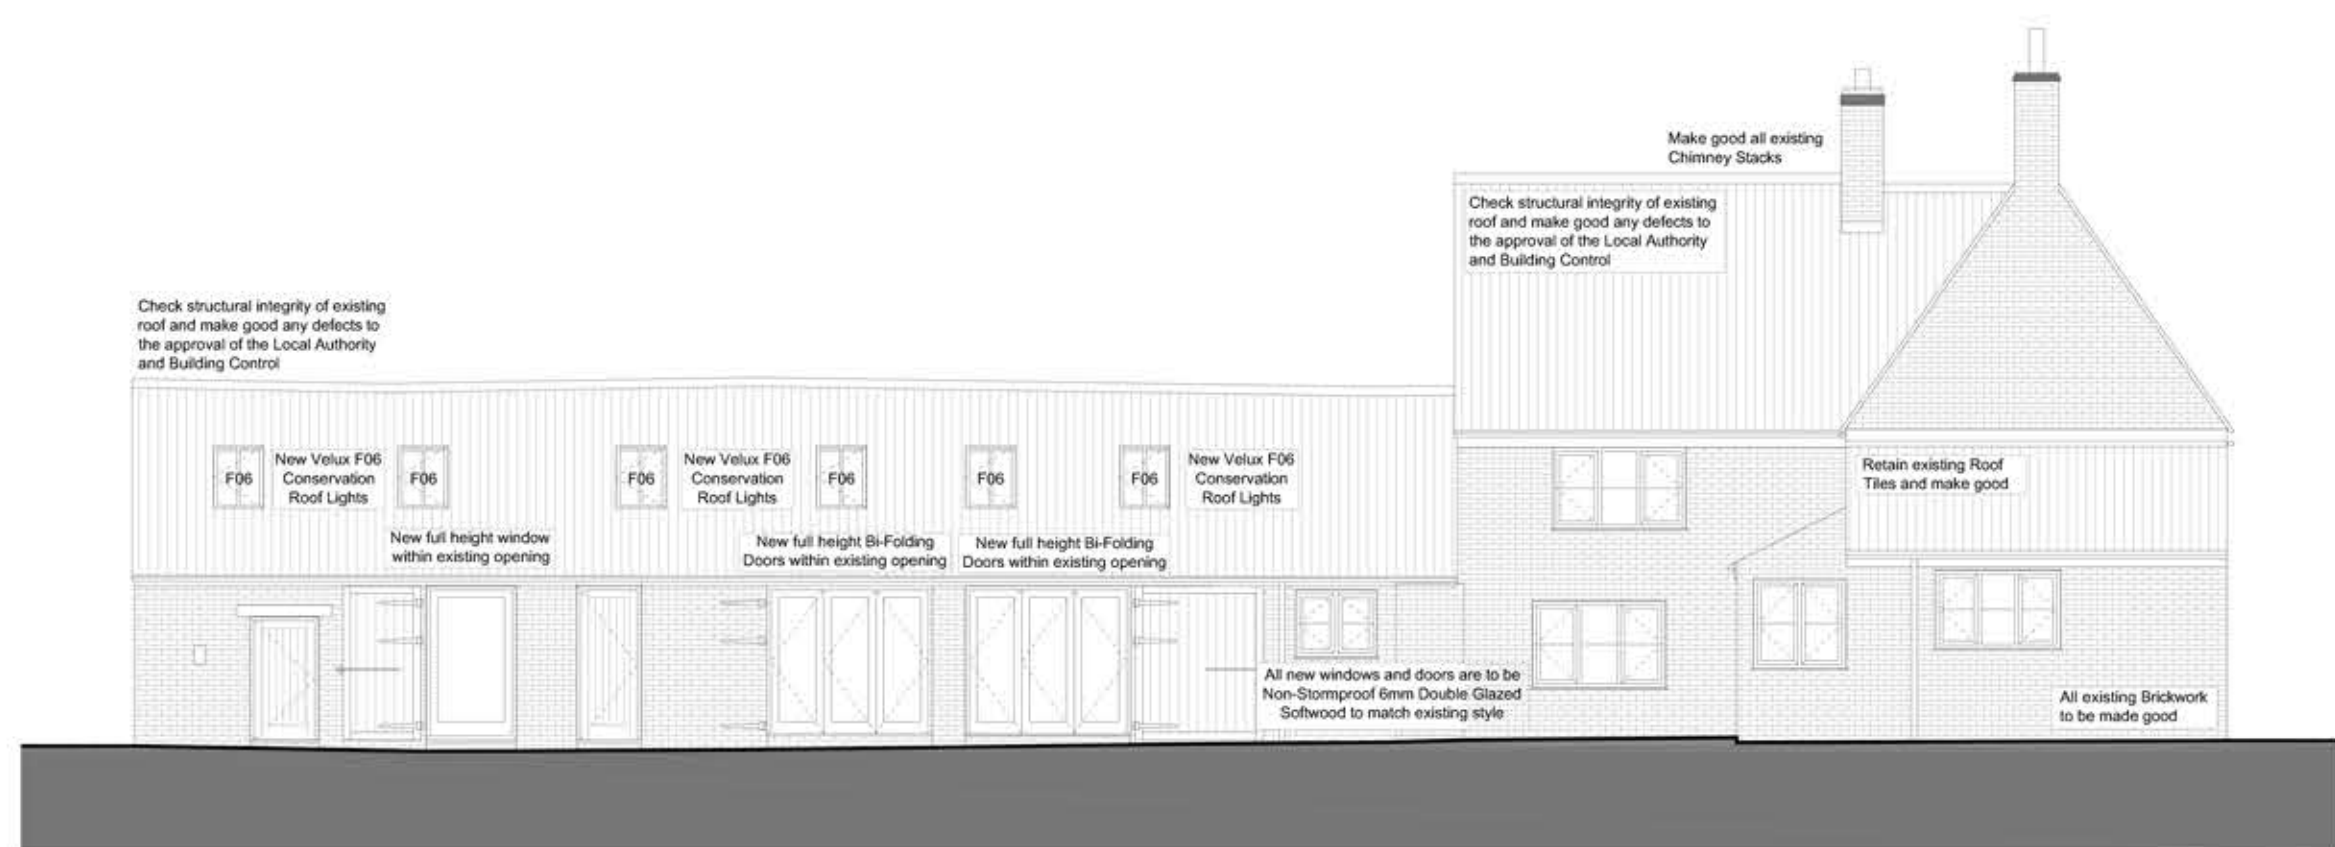


Existing Southern Elevation



Existing Eastern Elevation

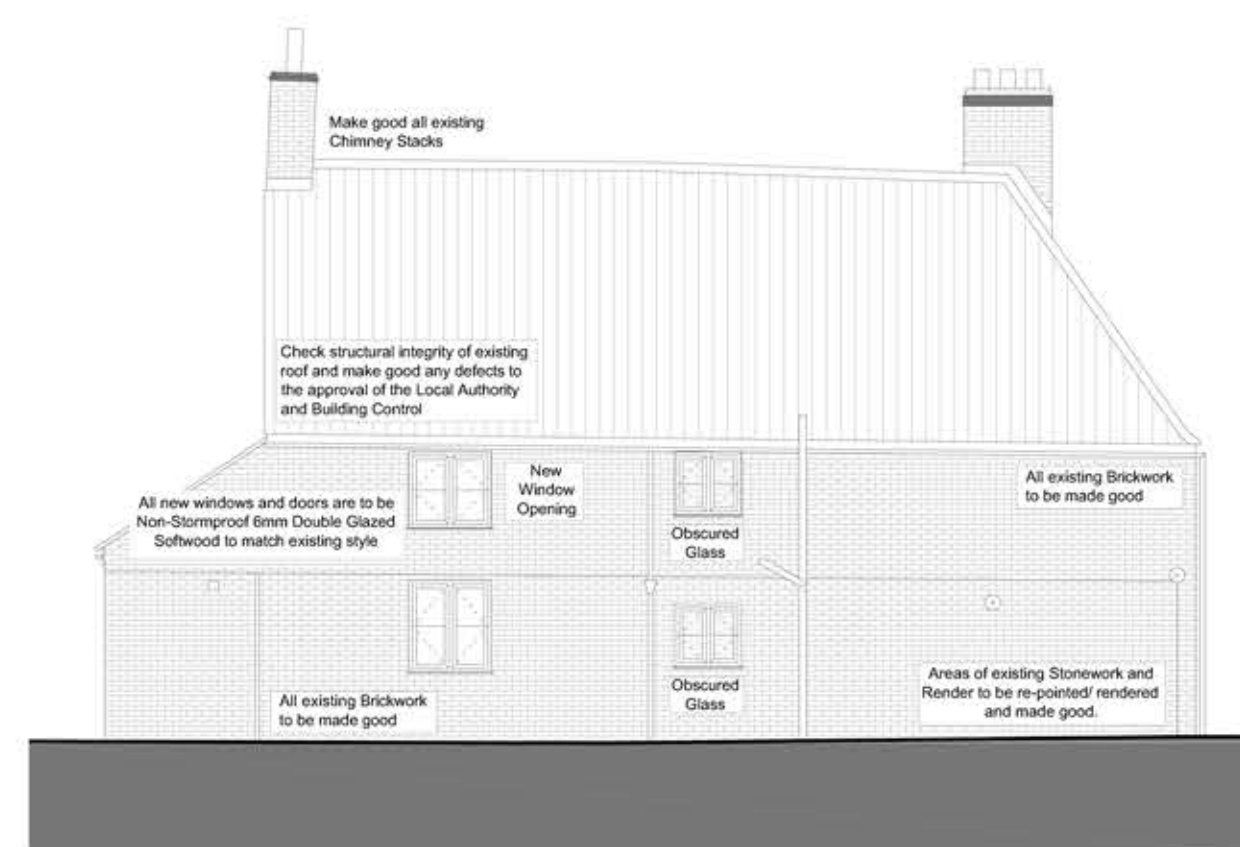

Existing Northern Elevation

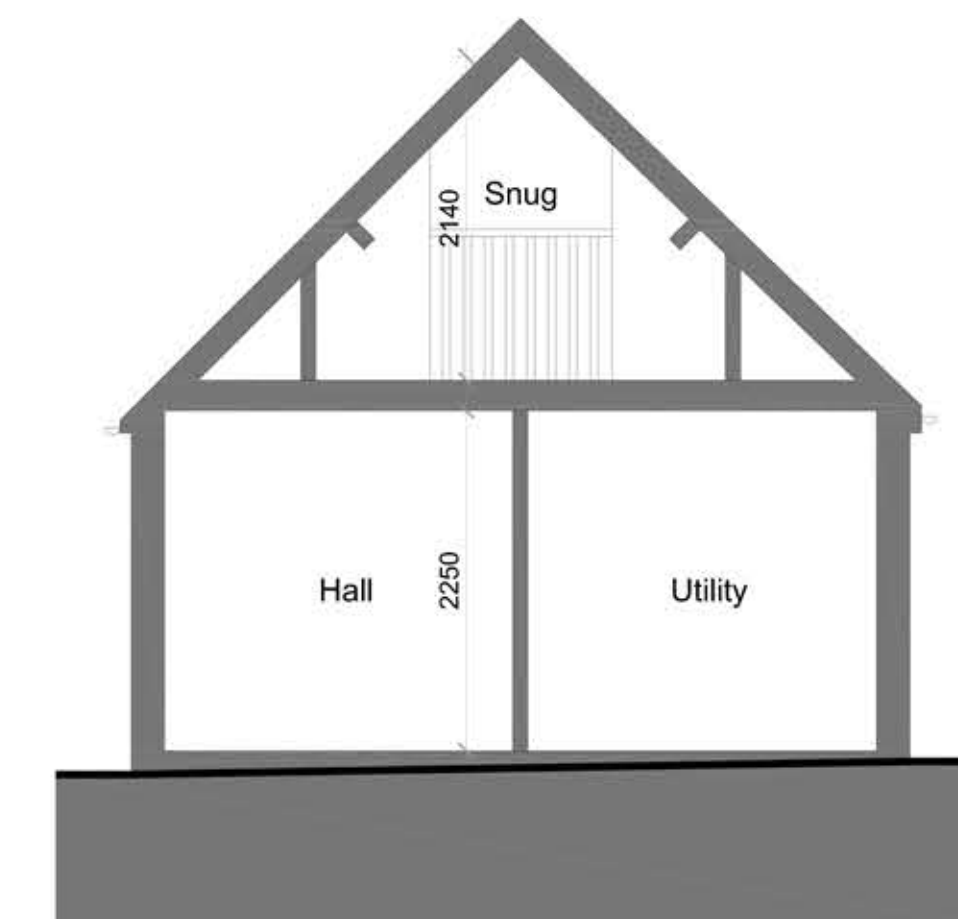

Proposed Section A

Notes





