


Existing First Floor Plan




Existing Front Elevation

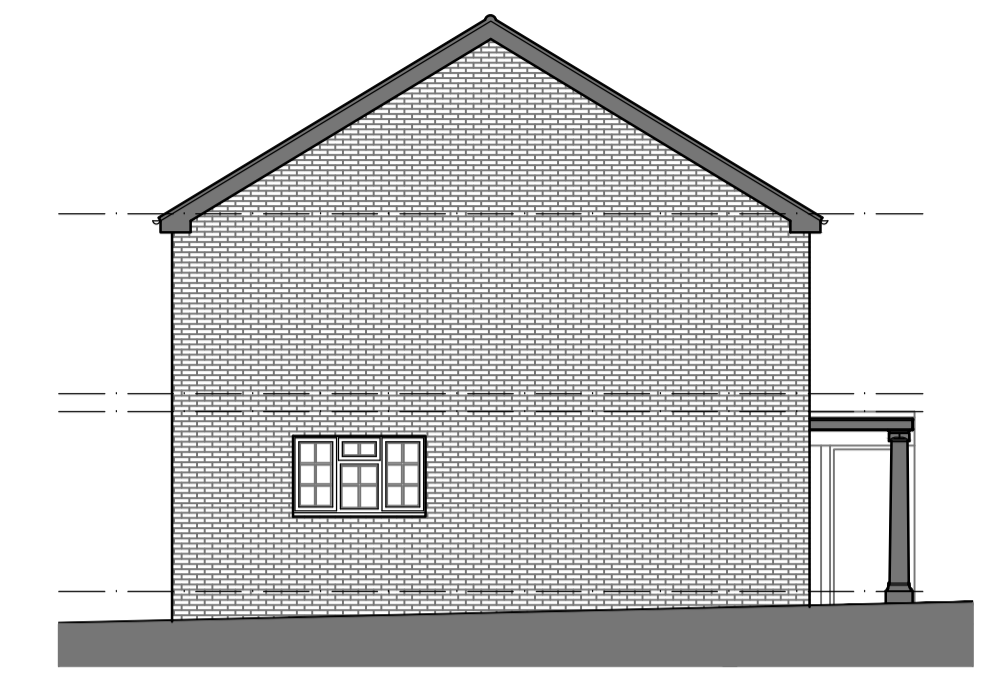


Existing Side Elevation




Existing Rear Elevation

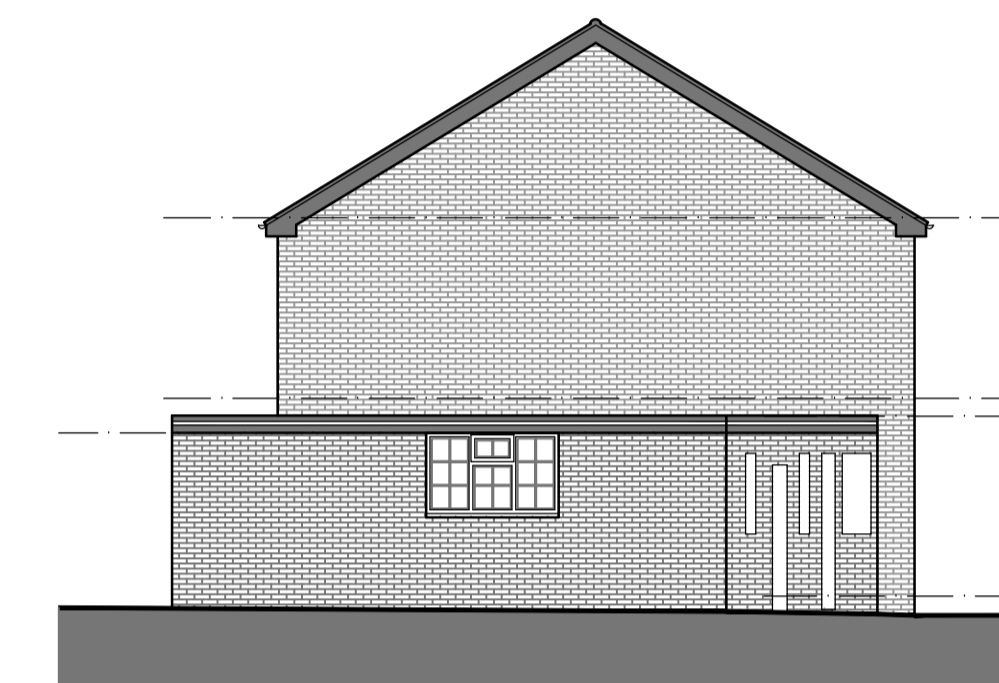


Existing Side Elevation

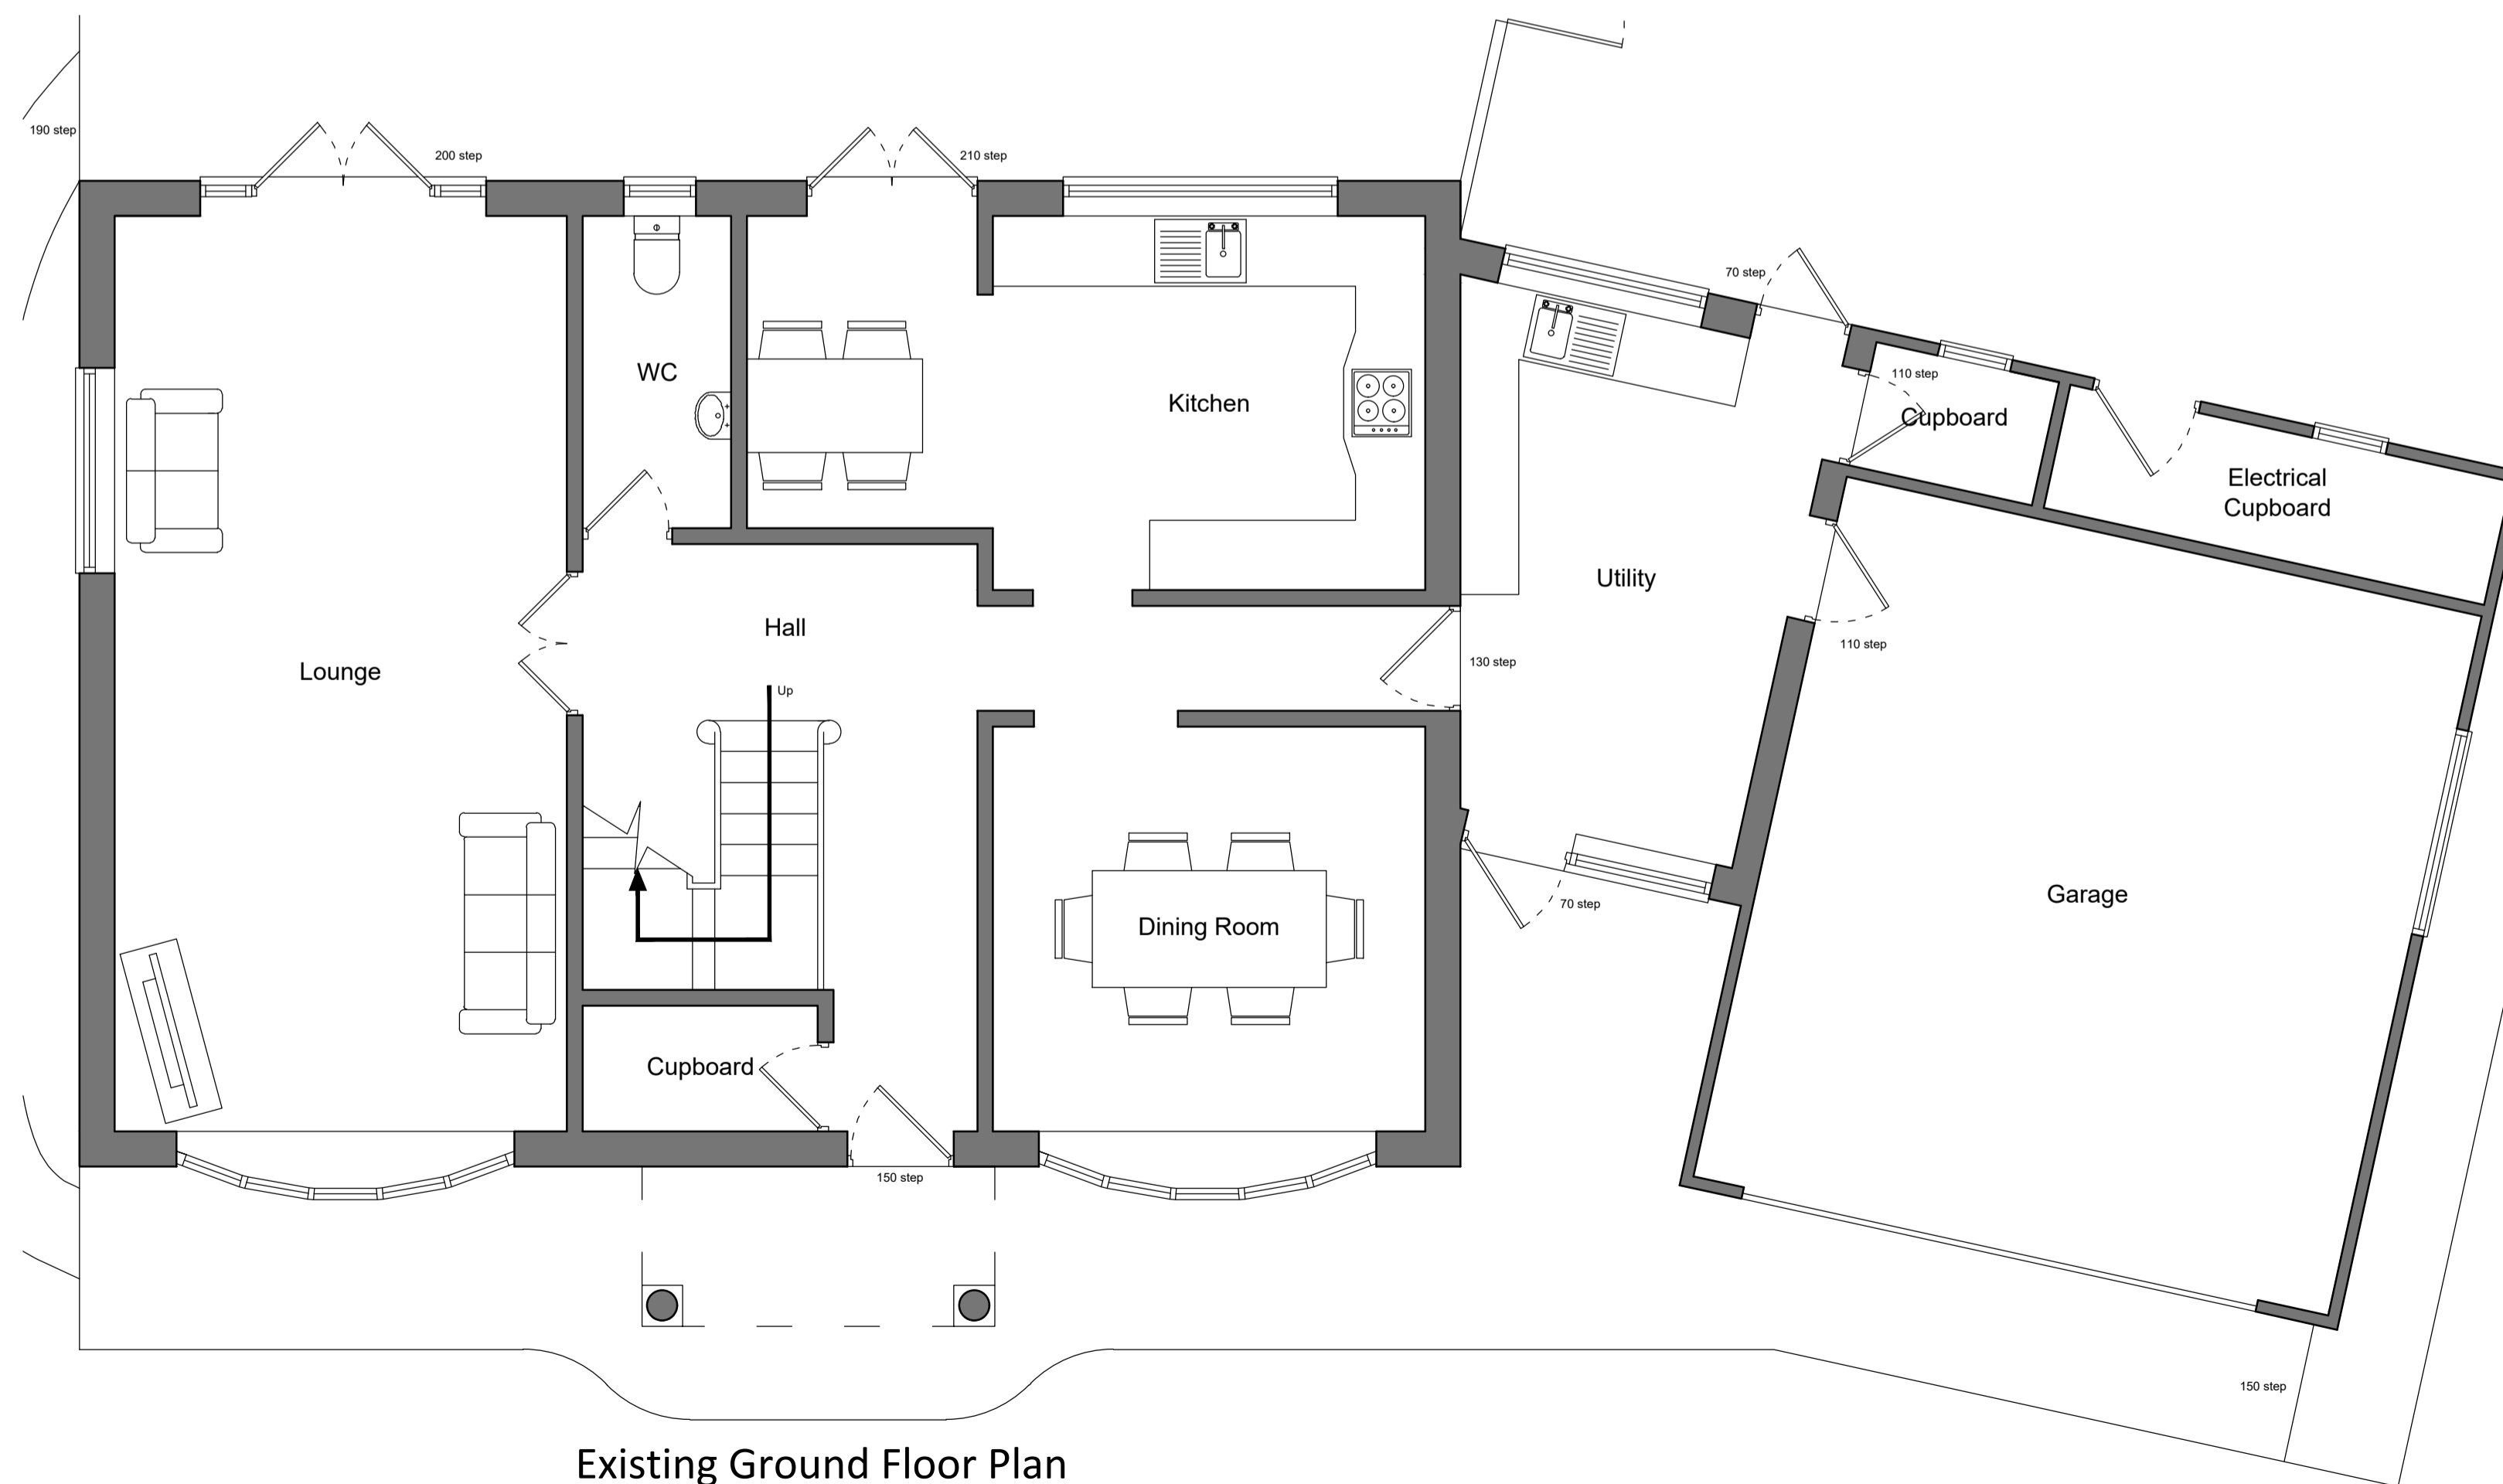

Existing Ground Floor Plan

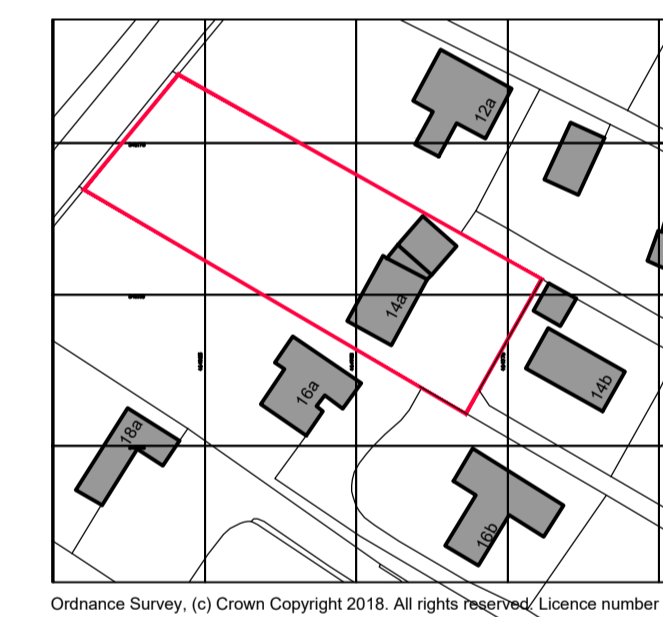


Existing Site Location Plan 1:1250

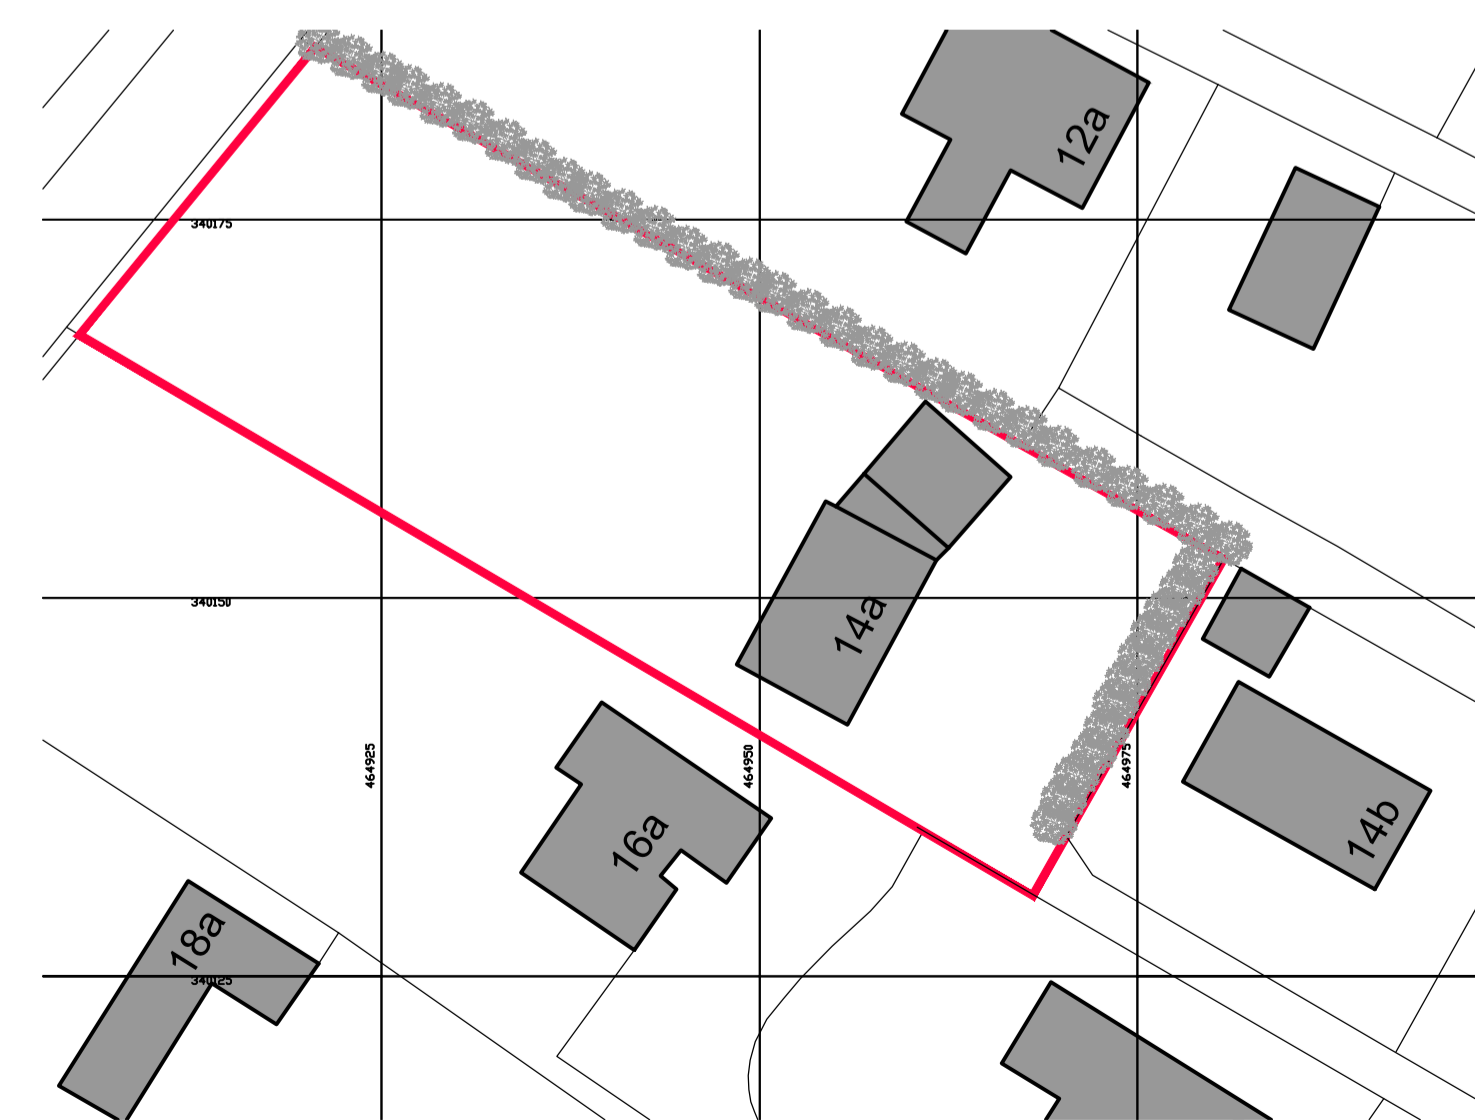


Existing Site Block Plan 1:500


Notes

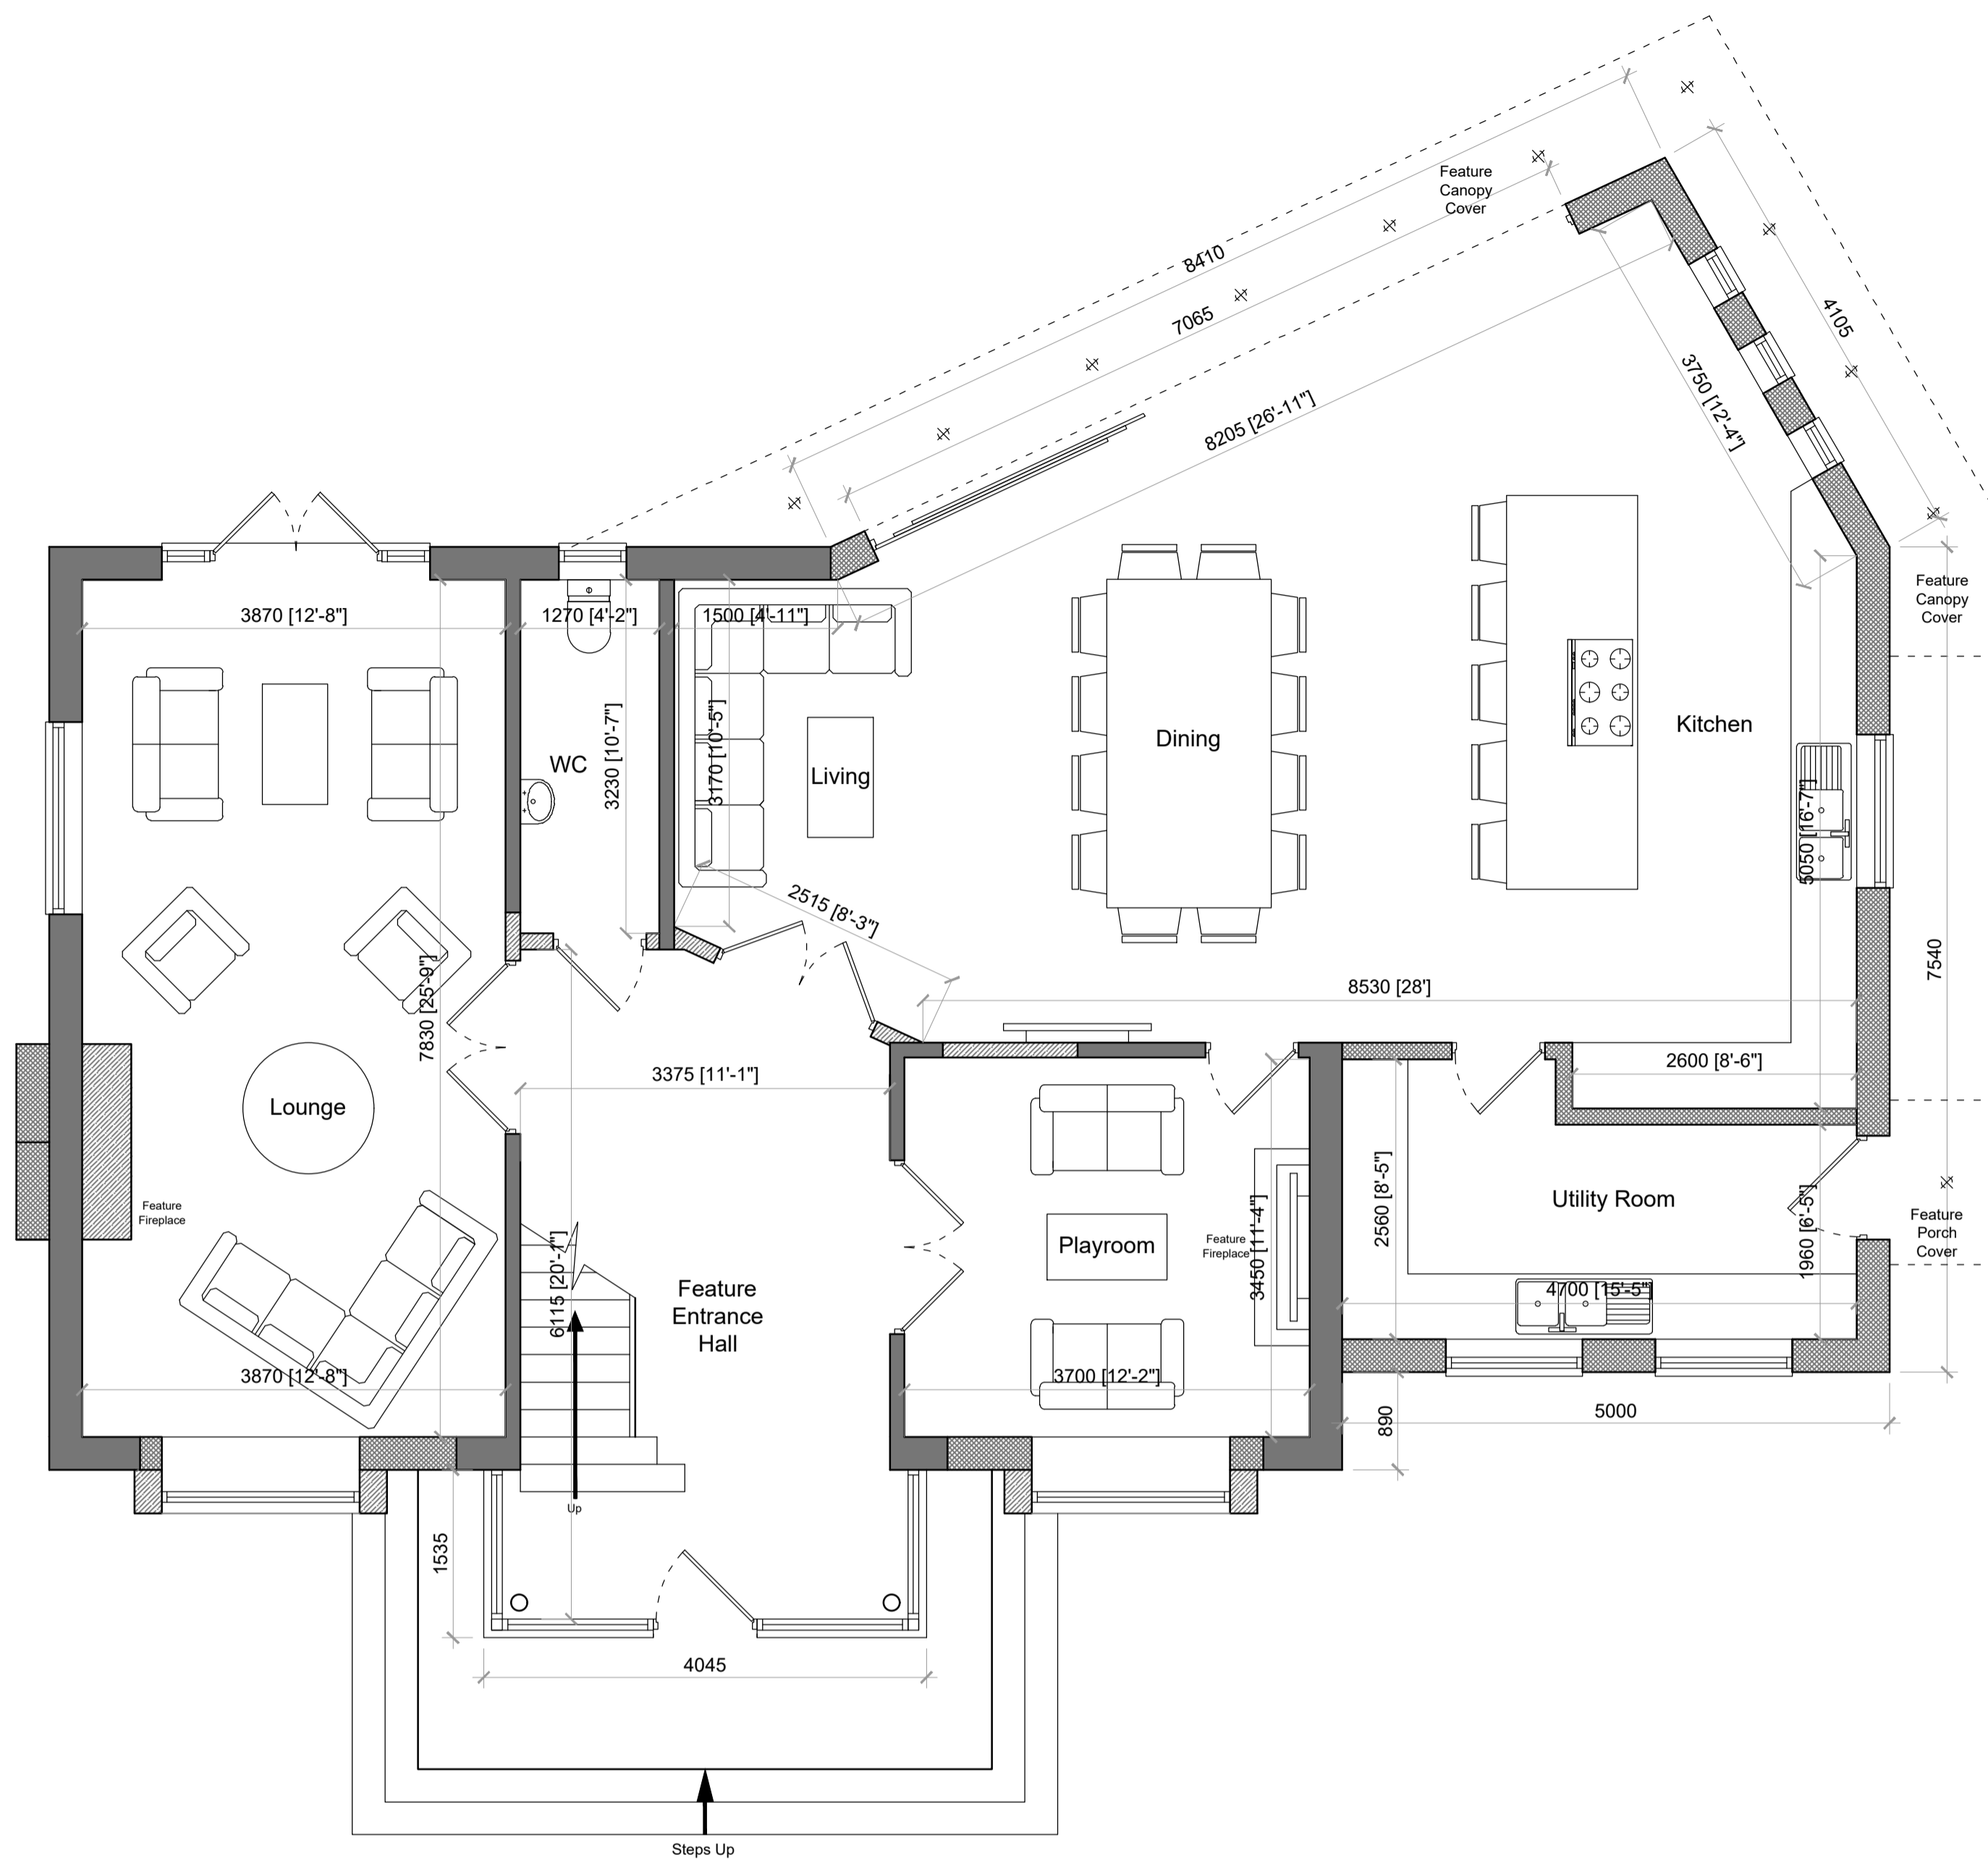


Proposed Ground Floor Plan

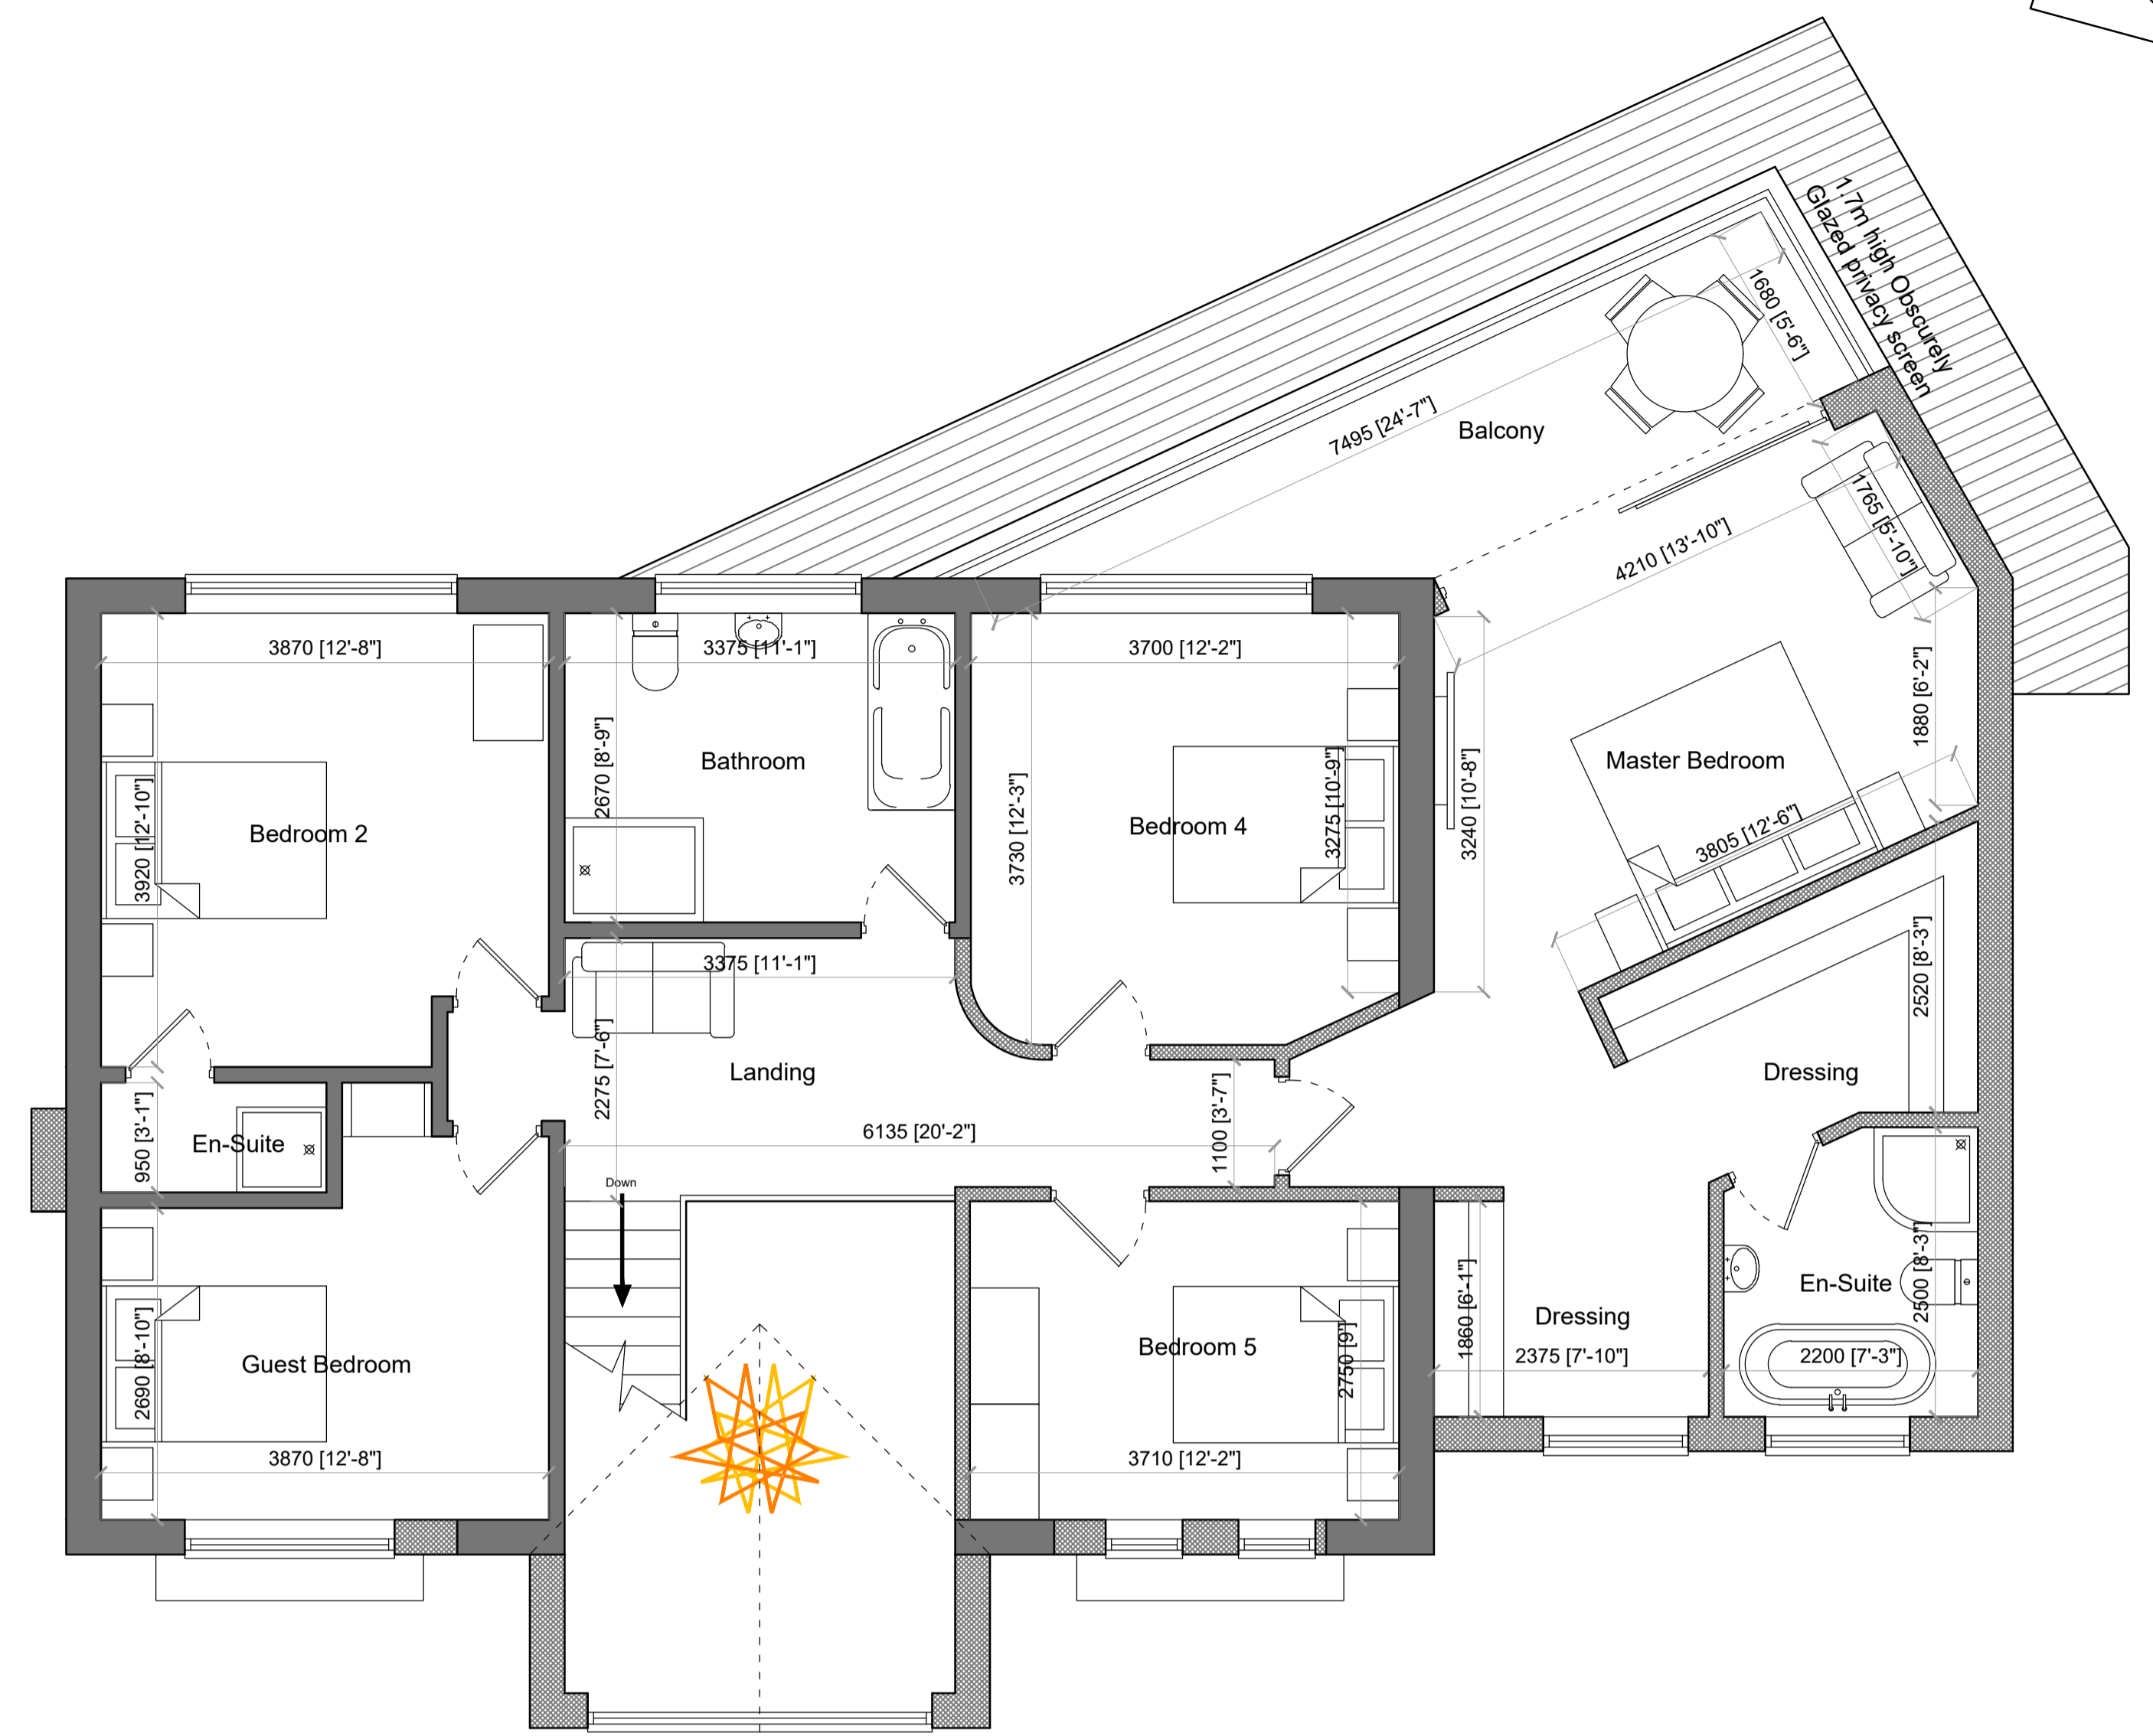


Proposed First Floor Plan

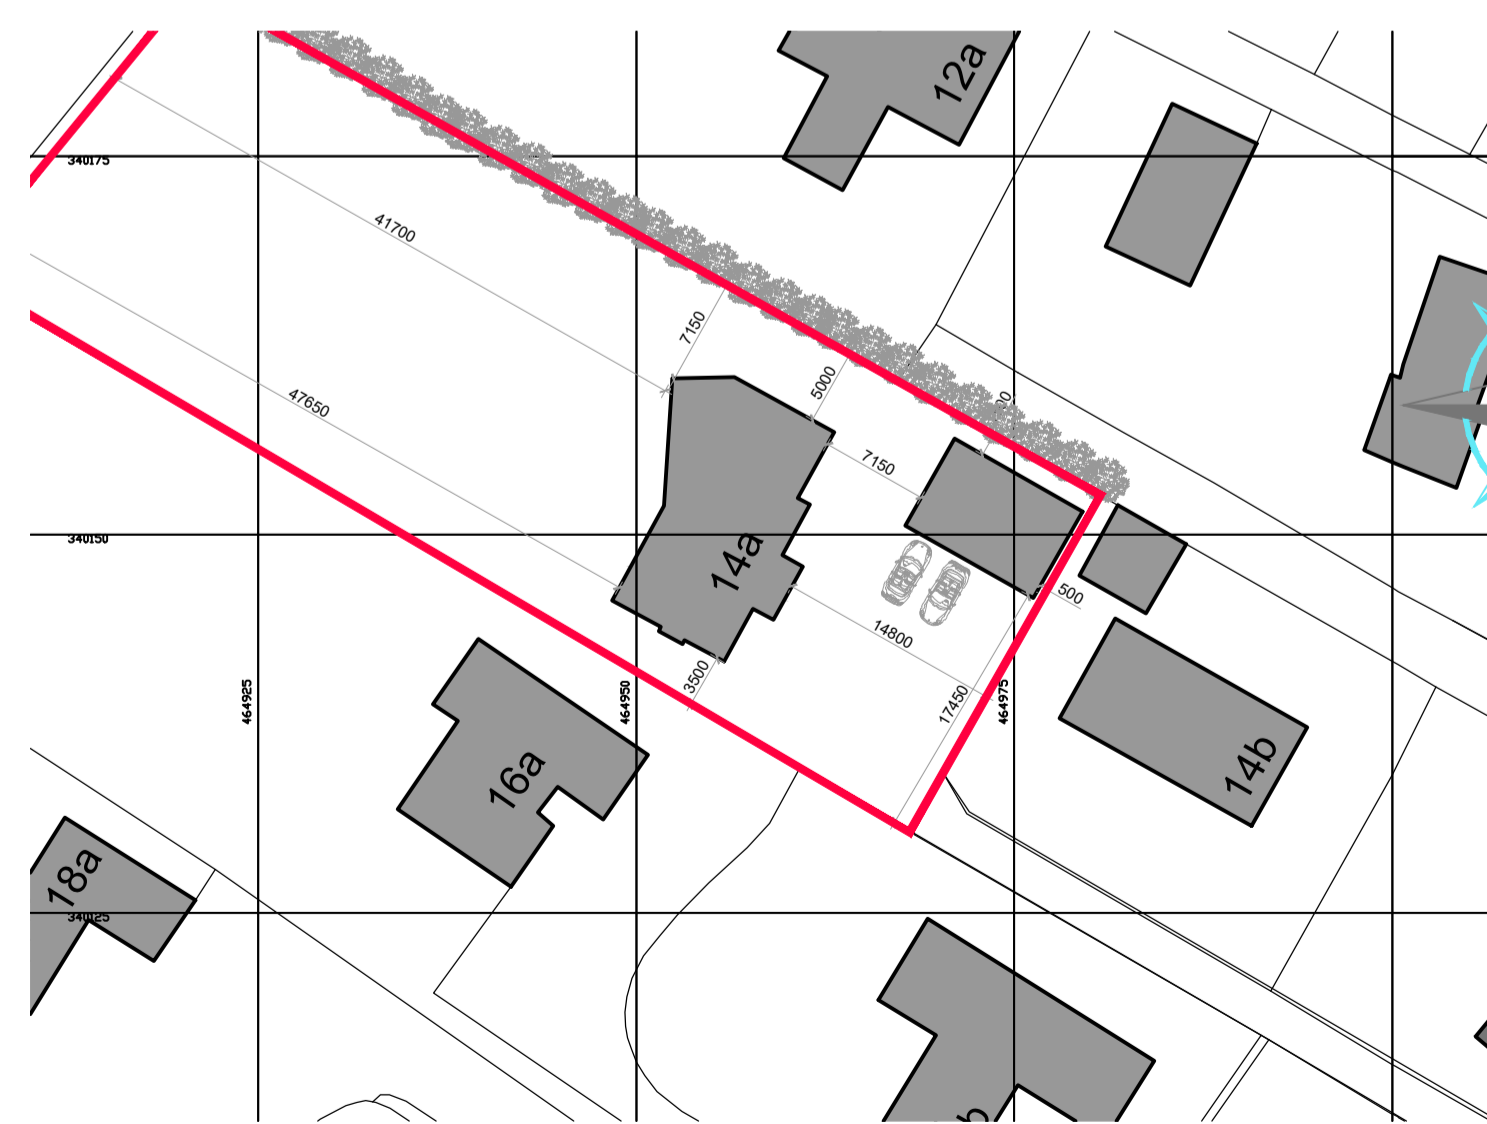

Proposed Site Block Plan 1:500

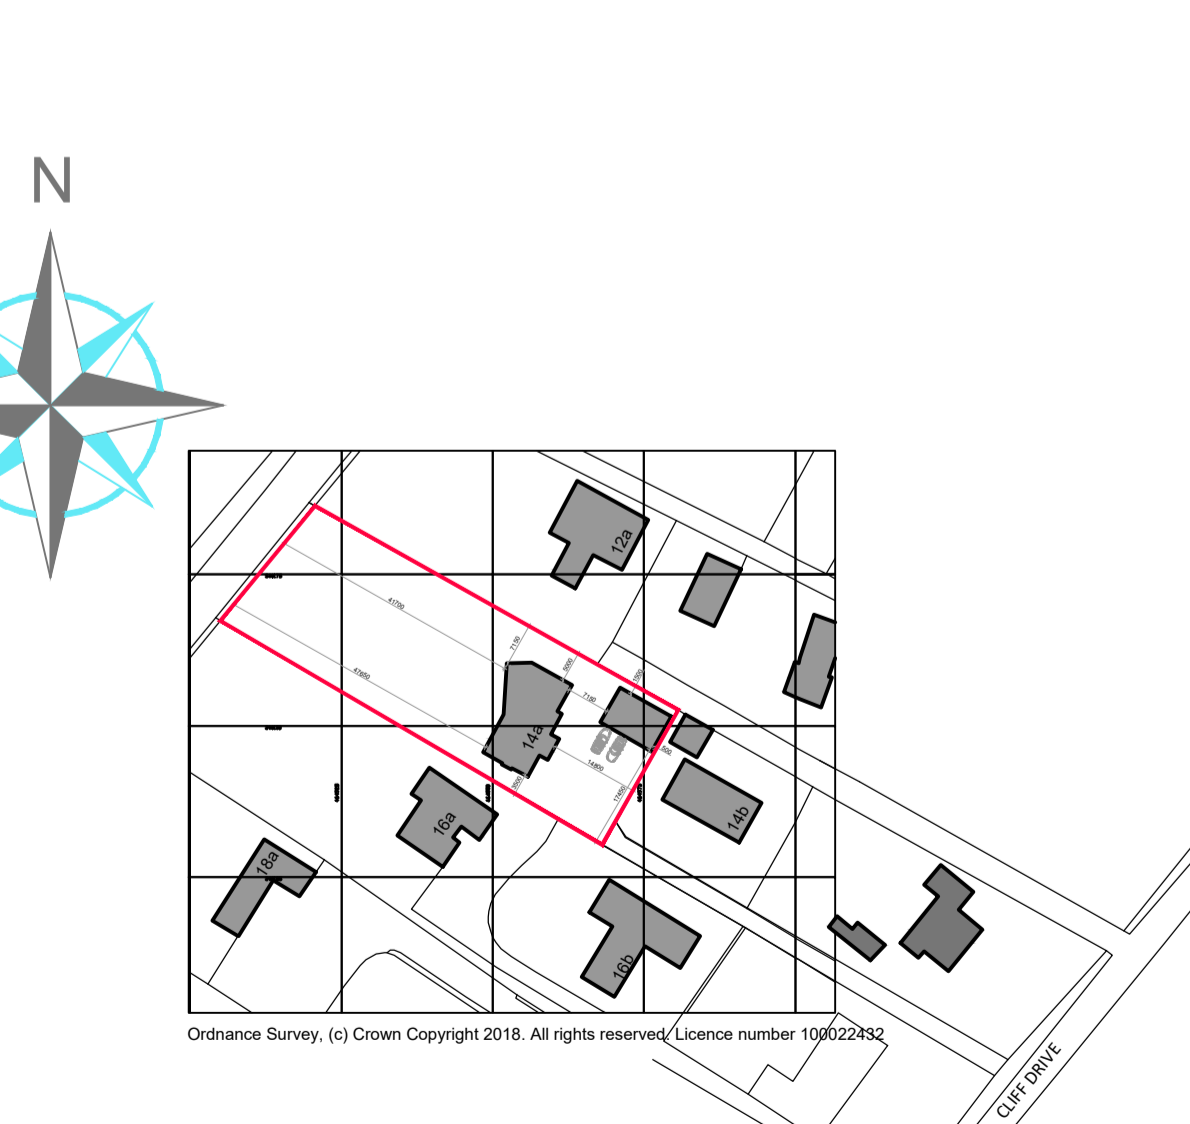

Proposed Site Location Plan 1:1250

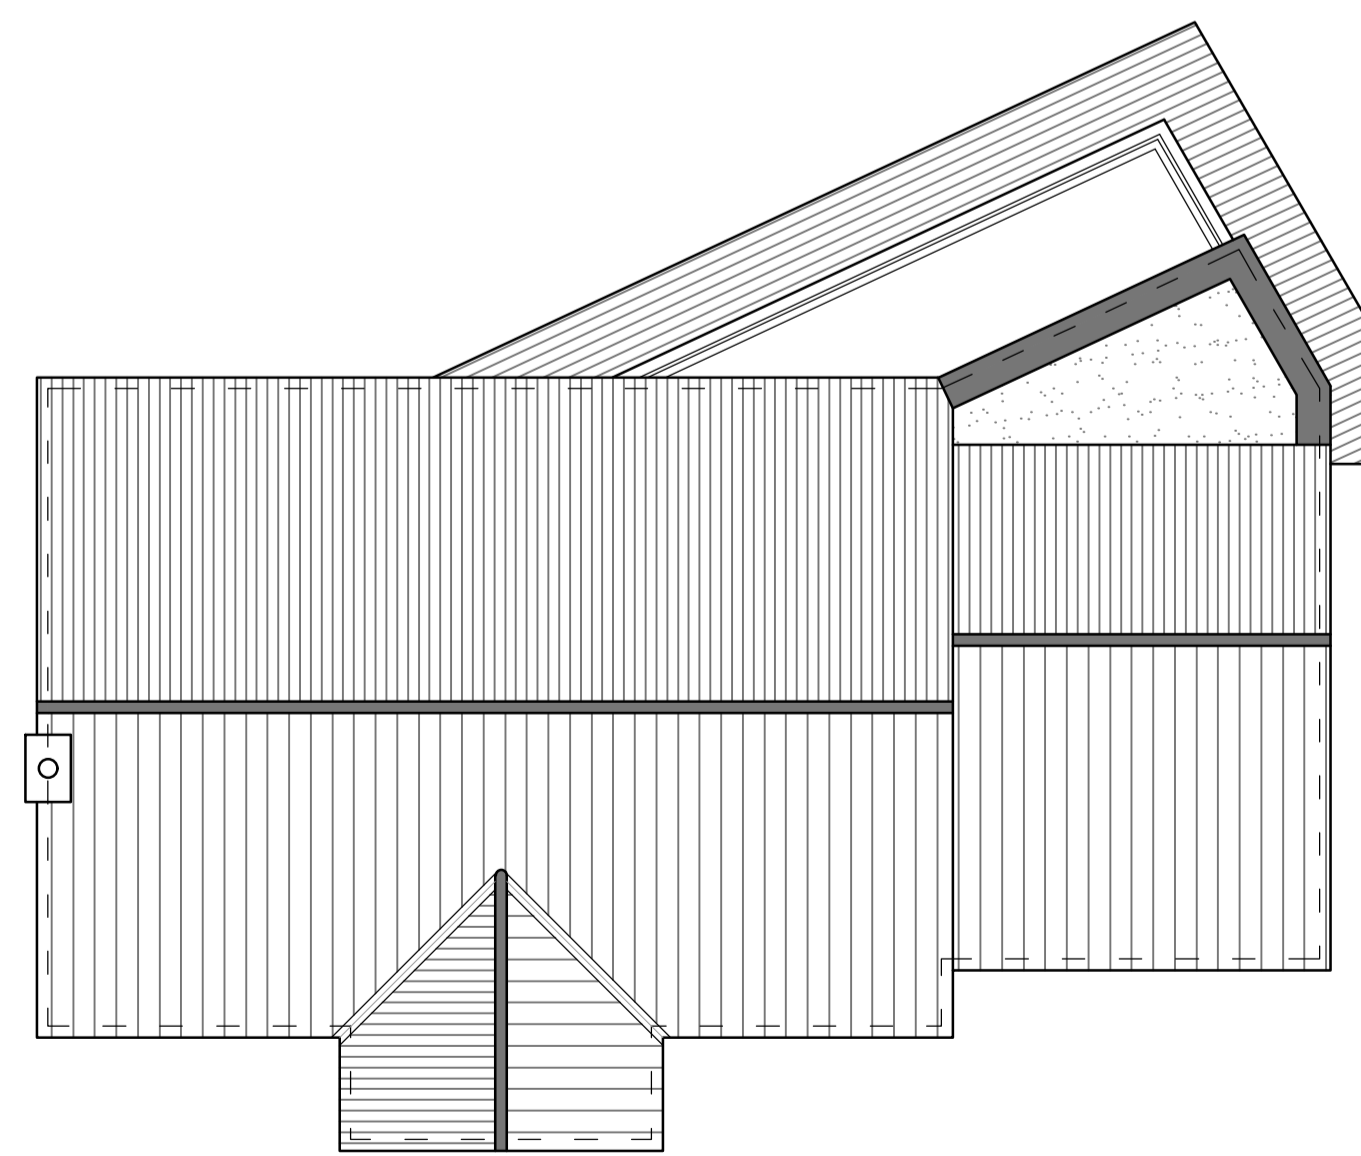

Proposed Roof Plan

Notes

