




Proposed Chilwell Road Street Scene Elevation



Proposed Block Plan Layout 1:500




Proposed Ellis Grove Side Elevation

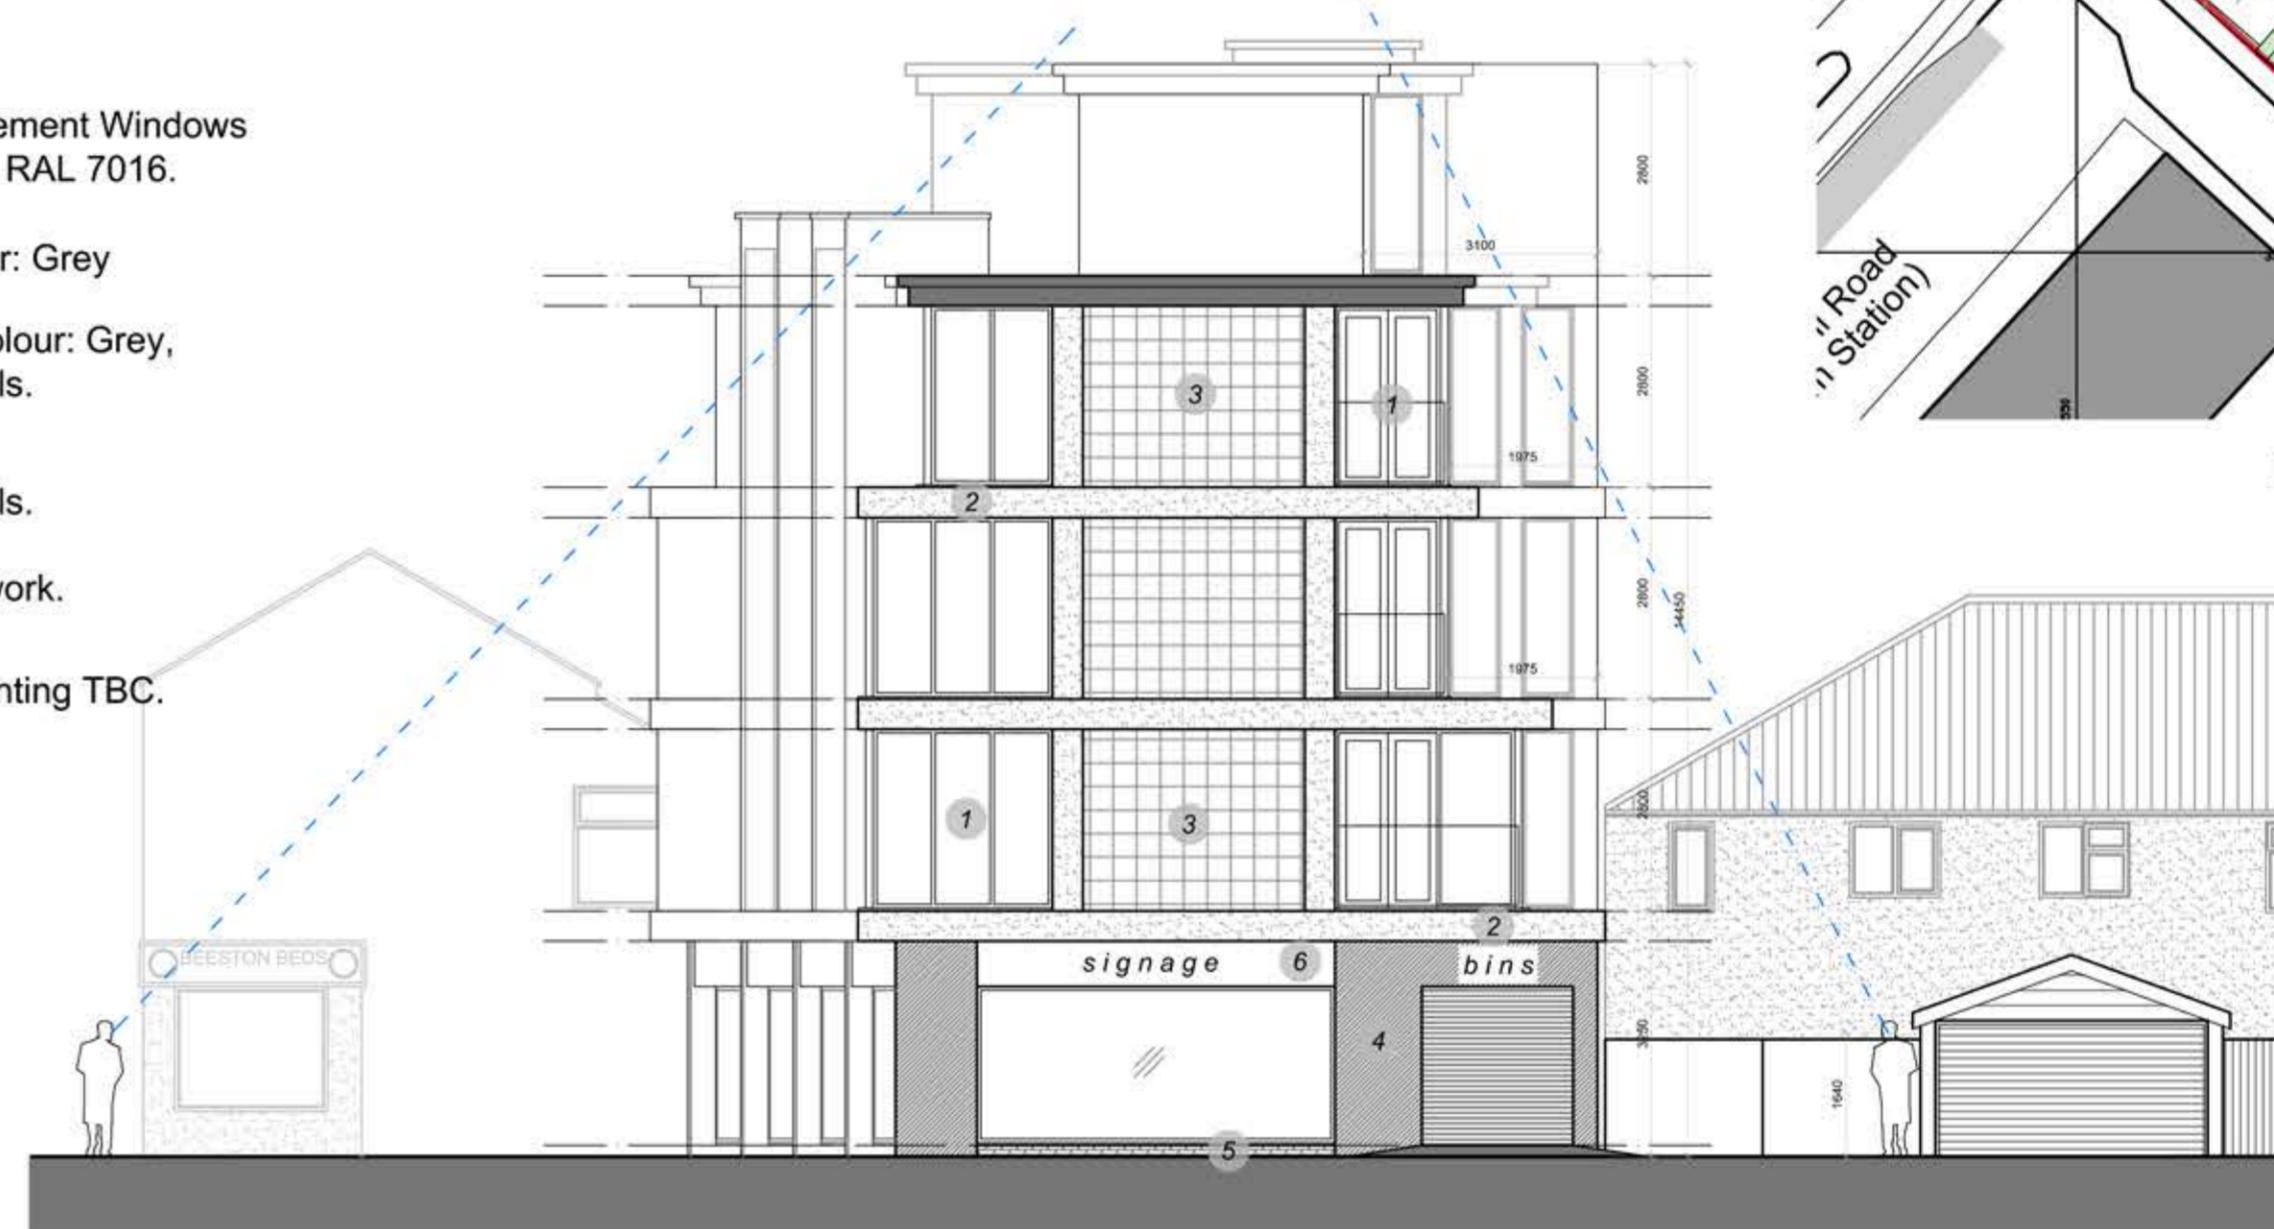


Proposed Ellis Grove Side Elevation

Legend


- 1 Aluminium Double Glazed Casement Windows and Doors, Colour: Dark Grey - RAL 7016.
- 2 Smooth Silicone Render, Colour: Grey
- 3 Aluminium Cladding Panels, Colour: Grey, as per our Proposed CGI Visuals.
- 4 Reconstituted Stone Cladding, as per our Proposed CGI Visuals.
- 5 Blue Engineering Facing Brickwork.
- 6 Signage Location, Size and Lighting TBC.

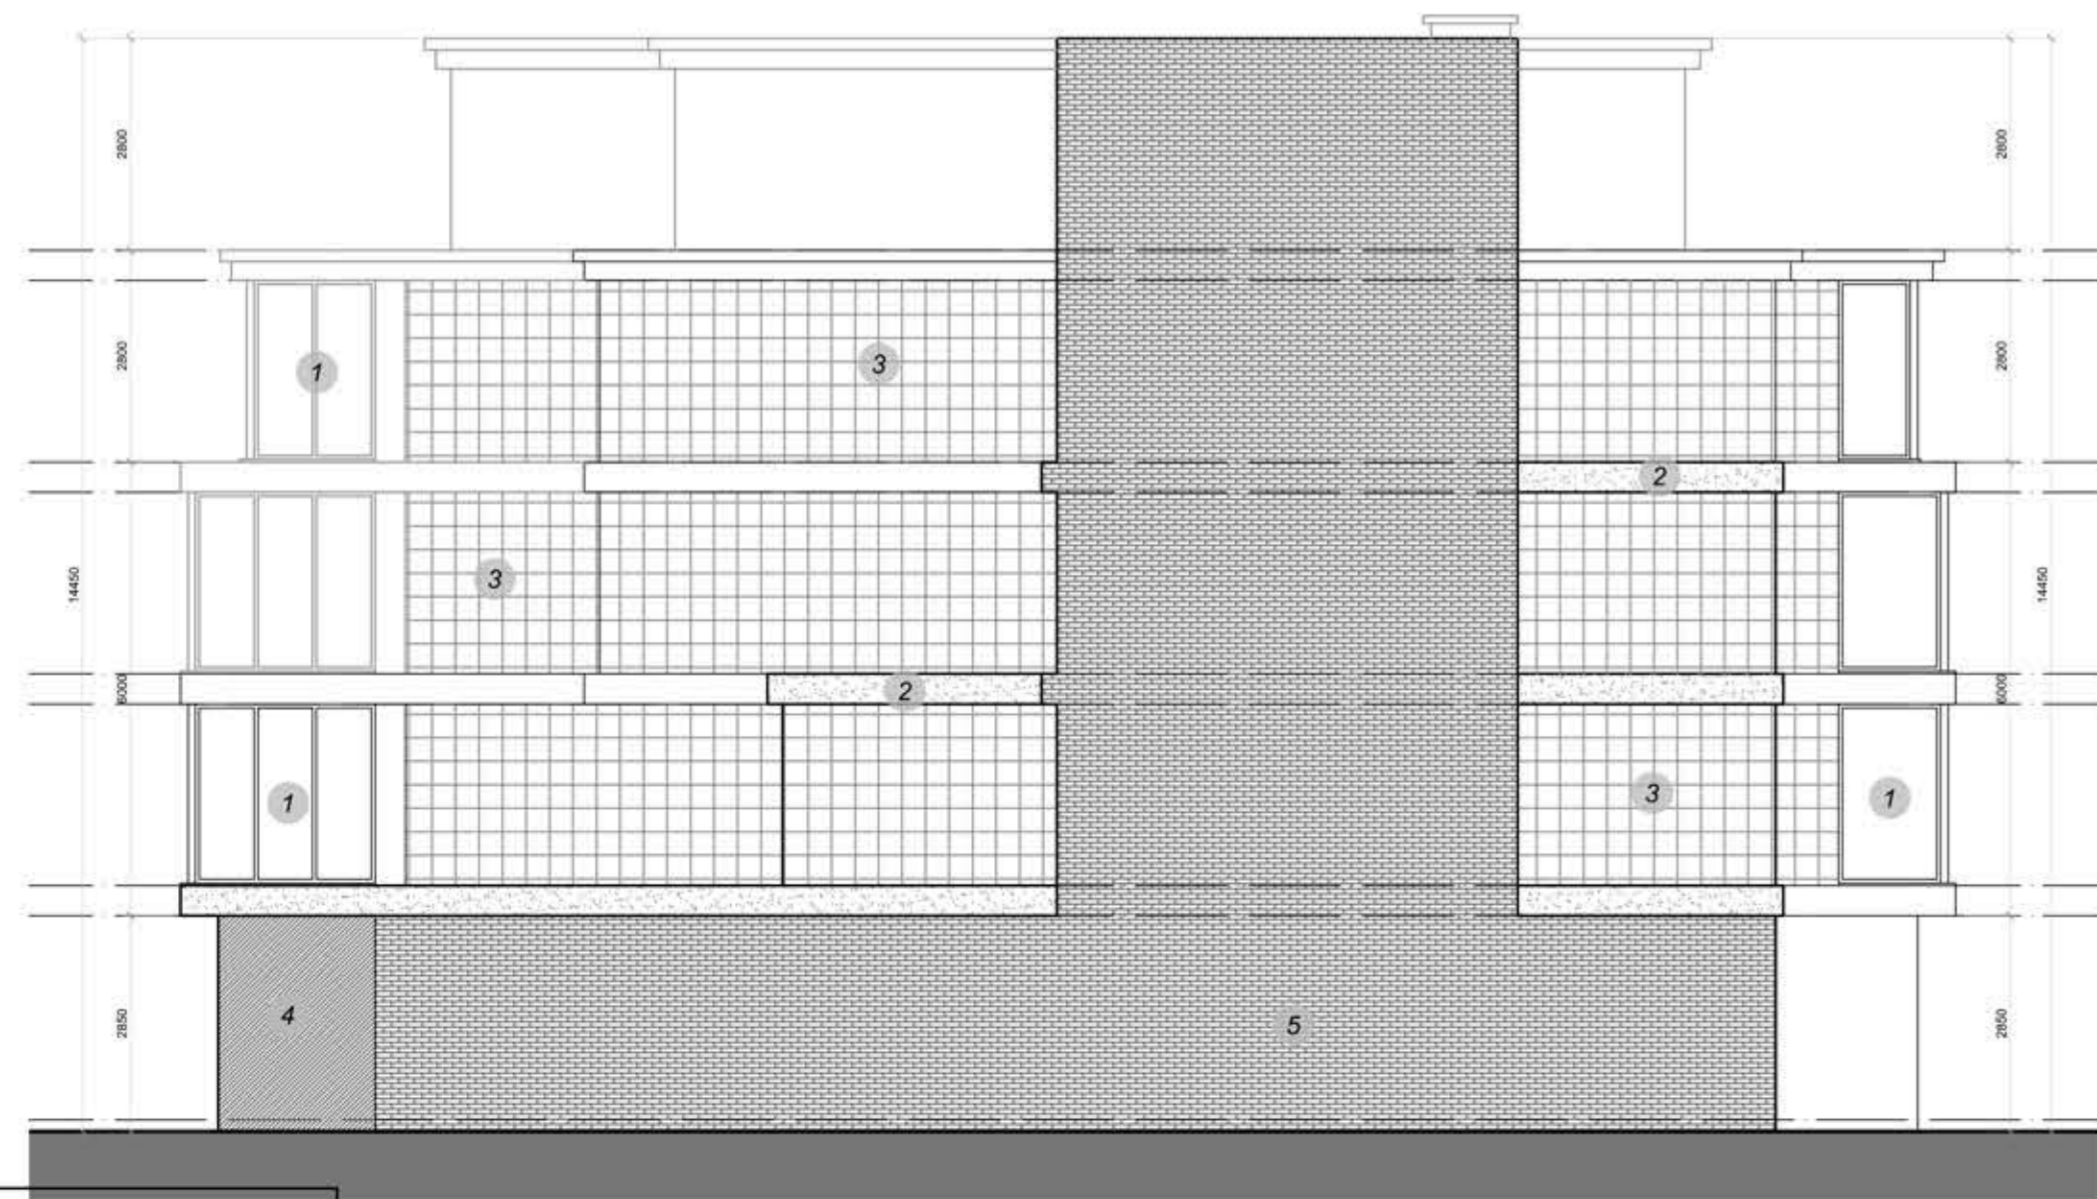


Proposed Rear Elevation

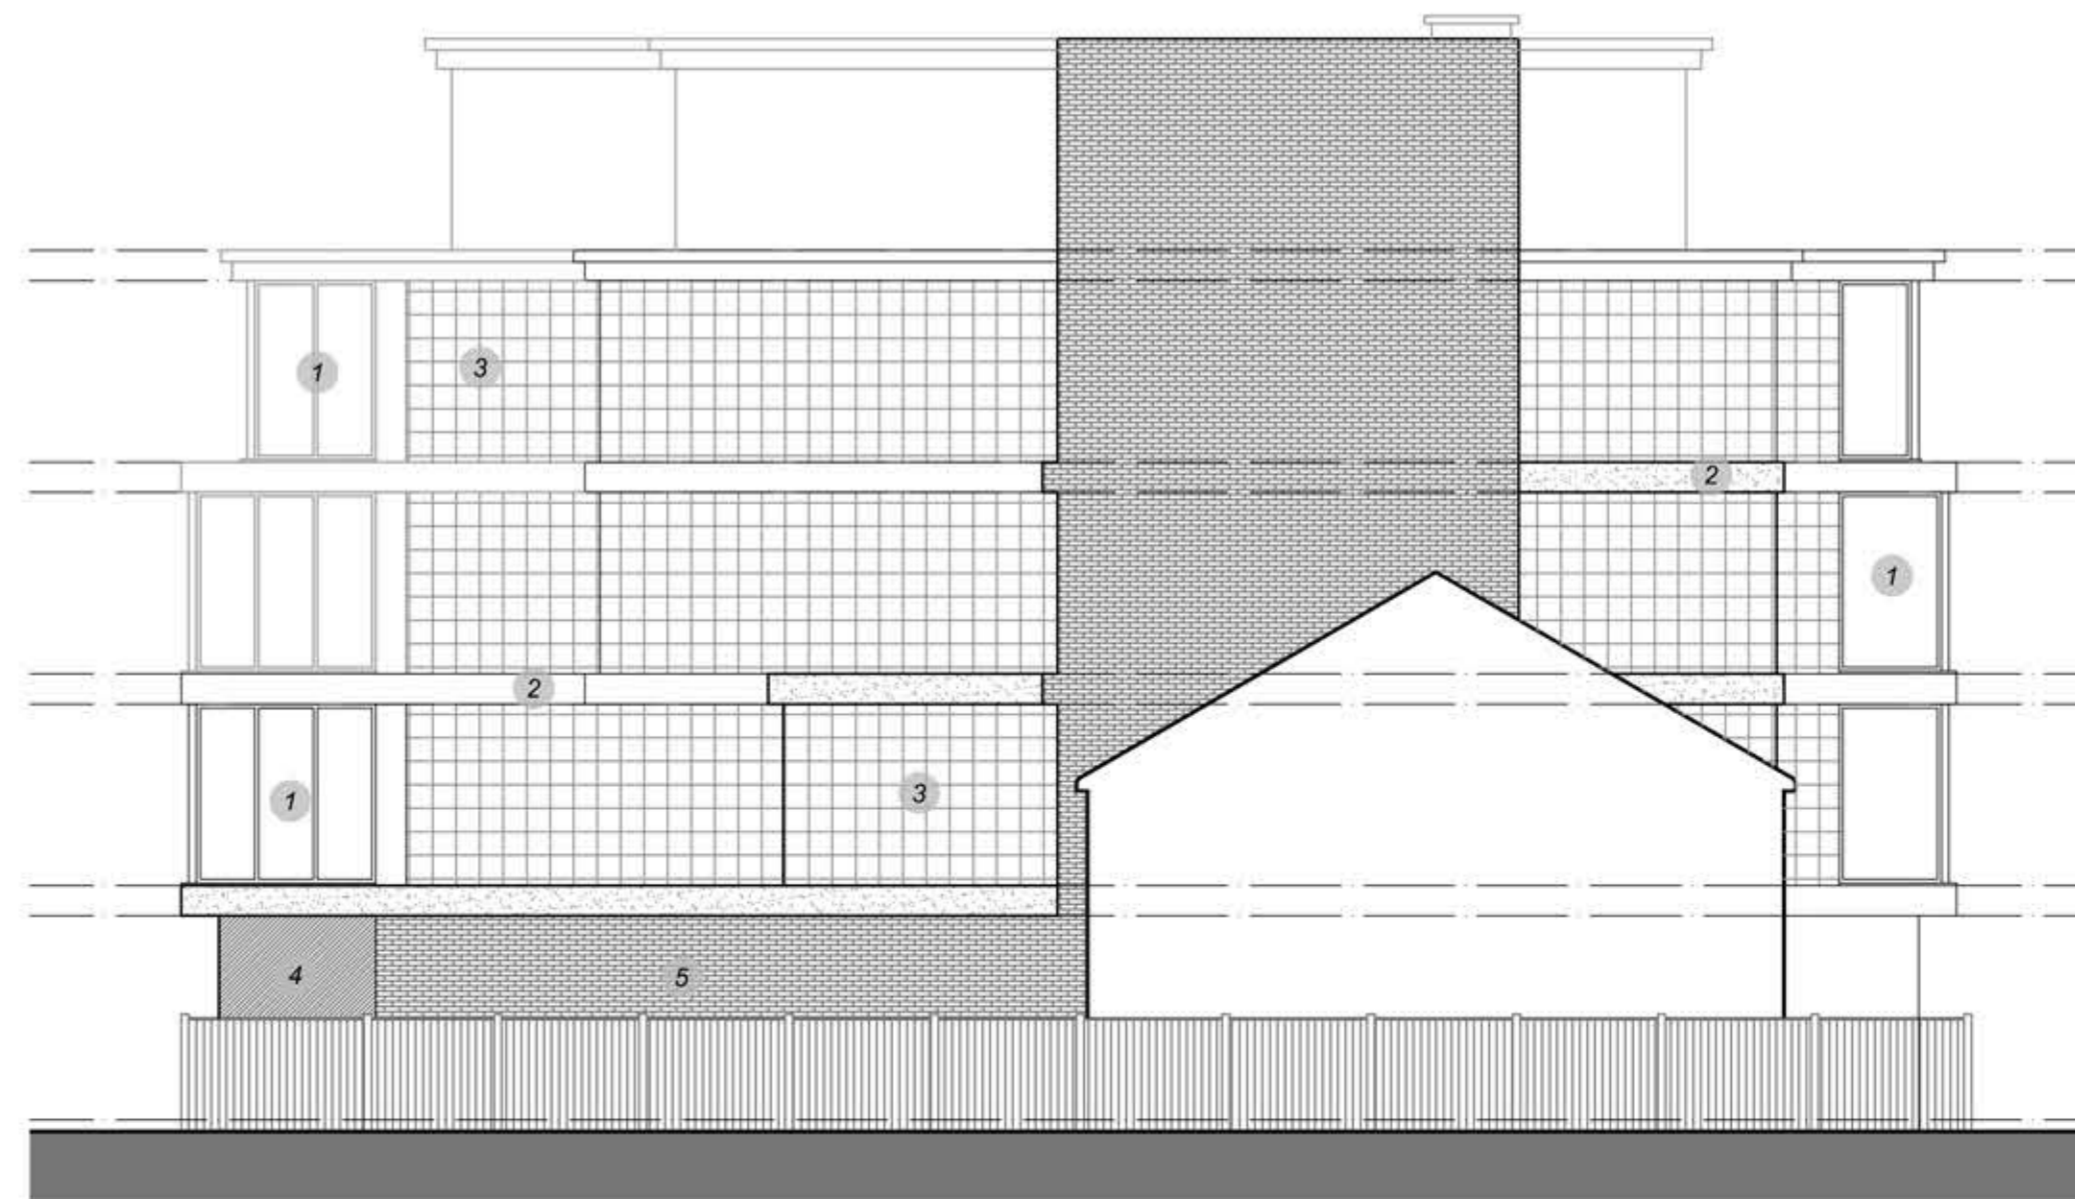


Proposed Rear Street Scene Elevation

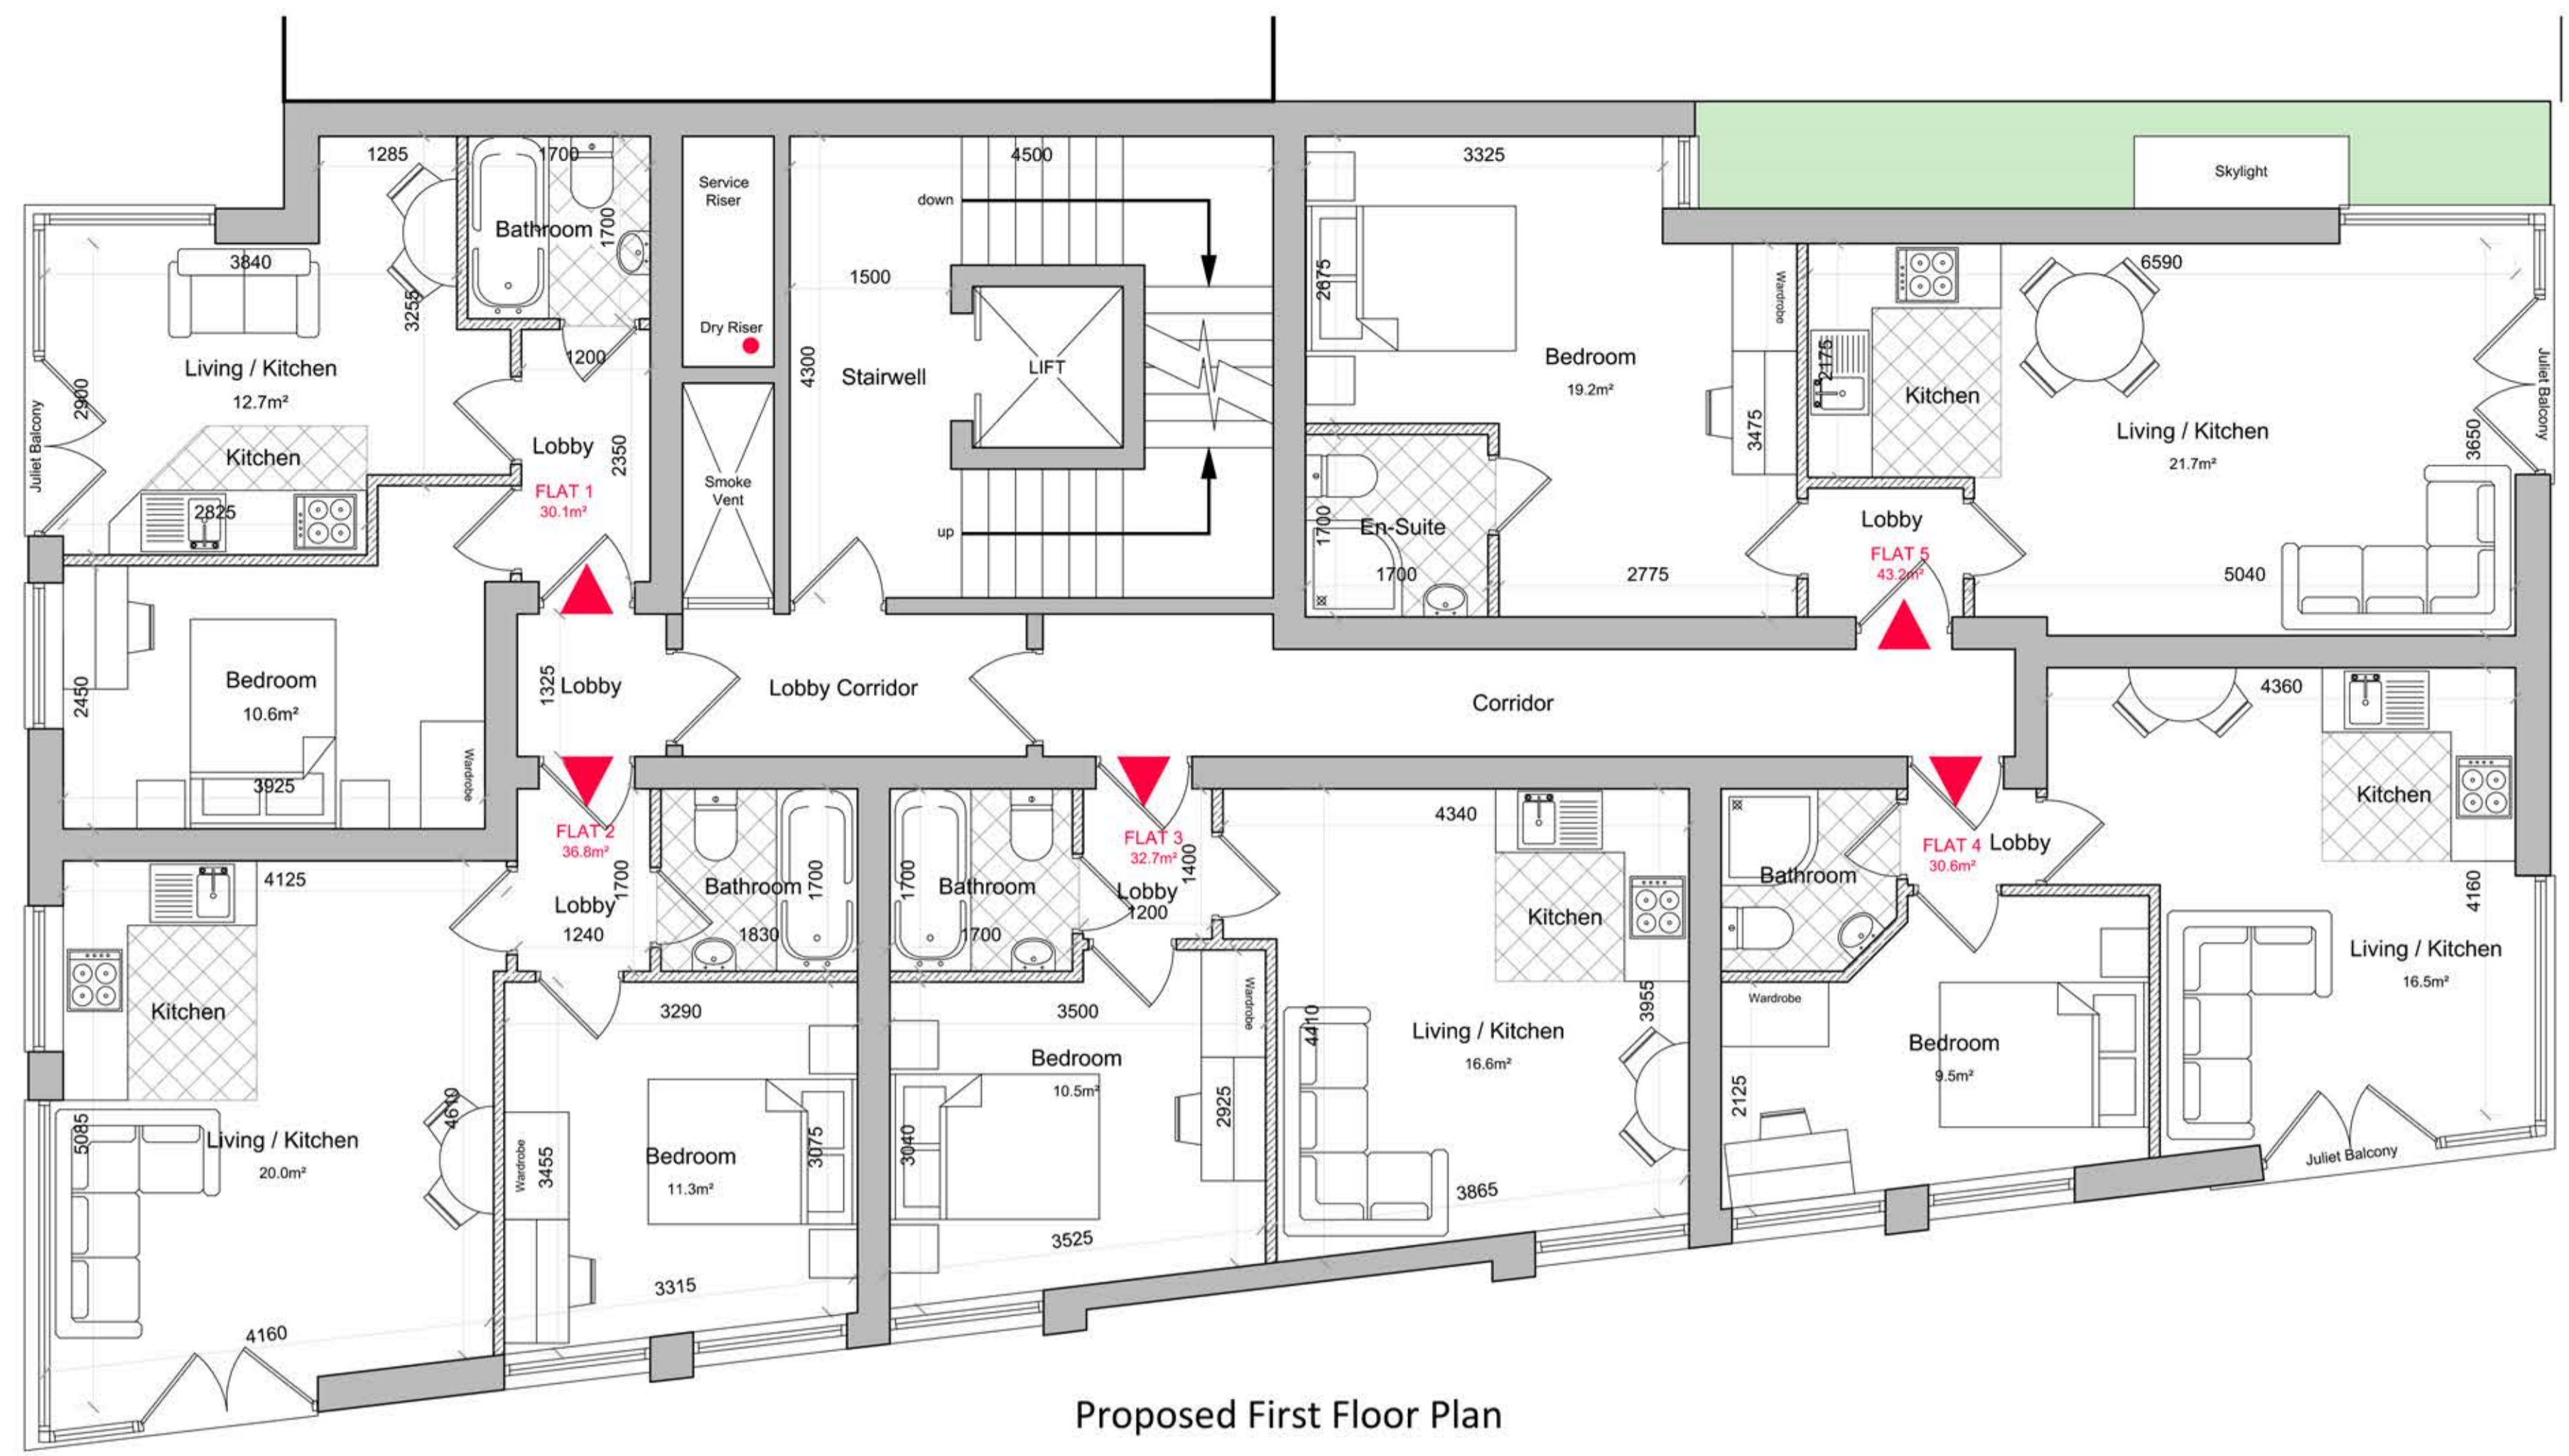

Proposed First Floor Plan

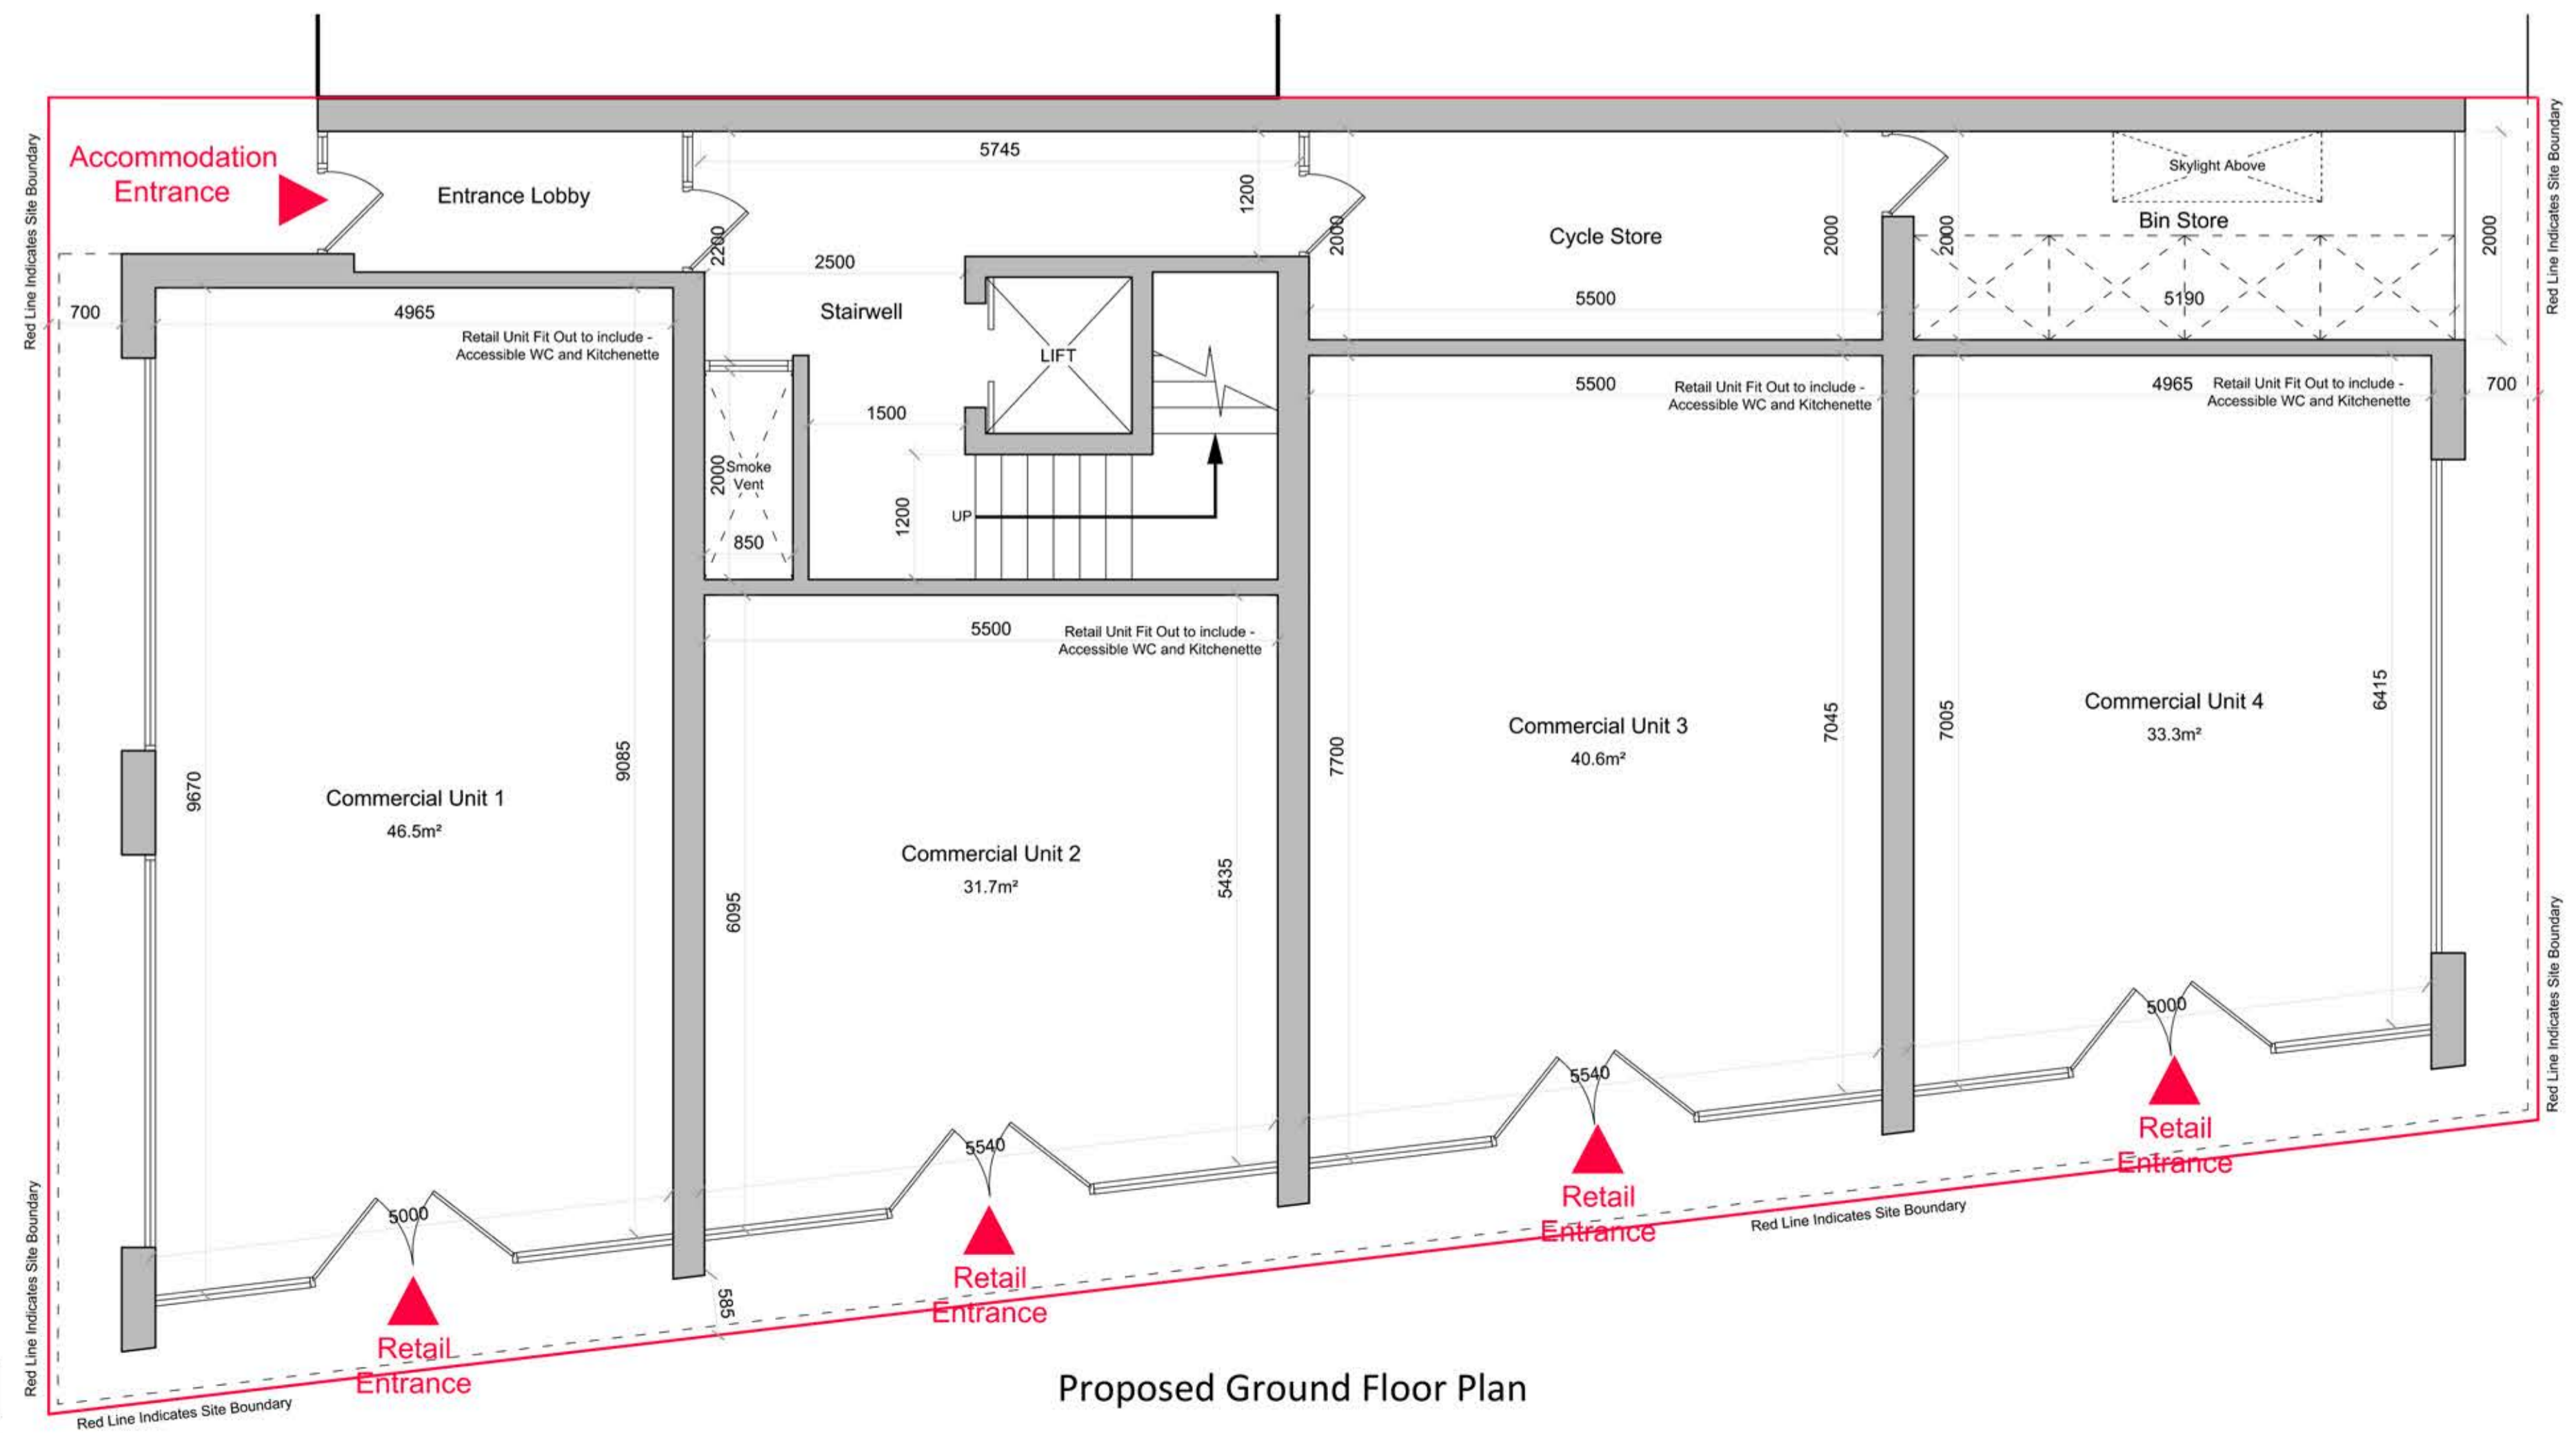


Proposed Ground Floor Plan

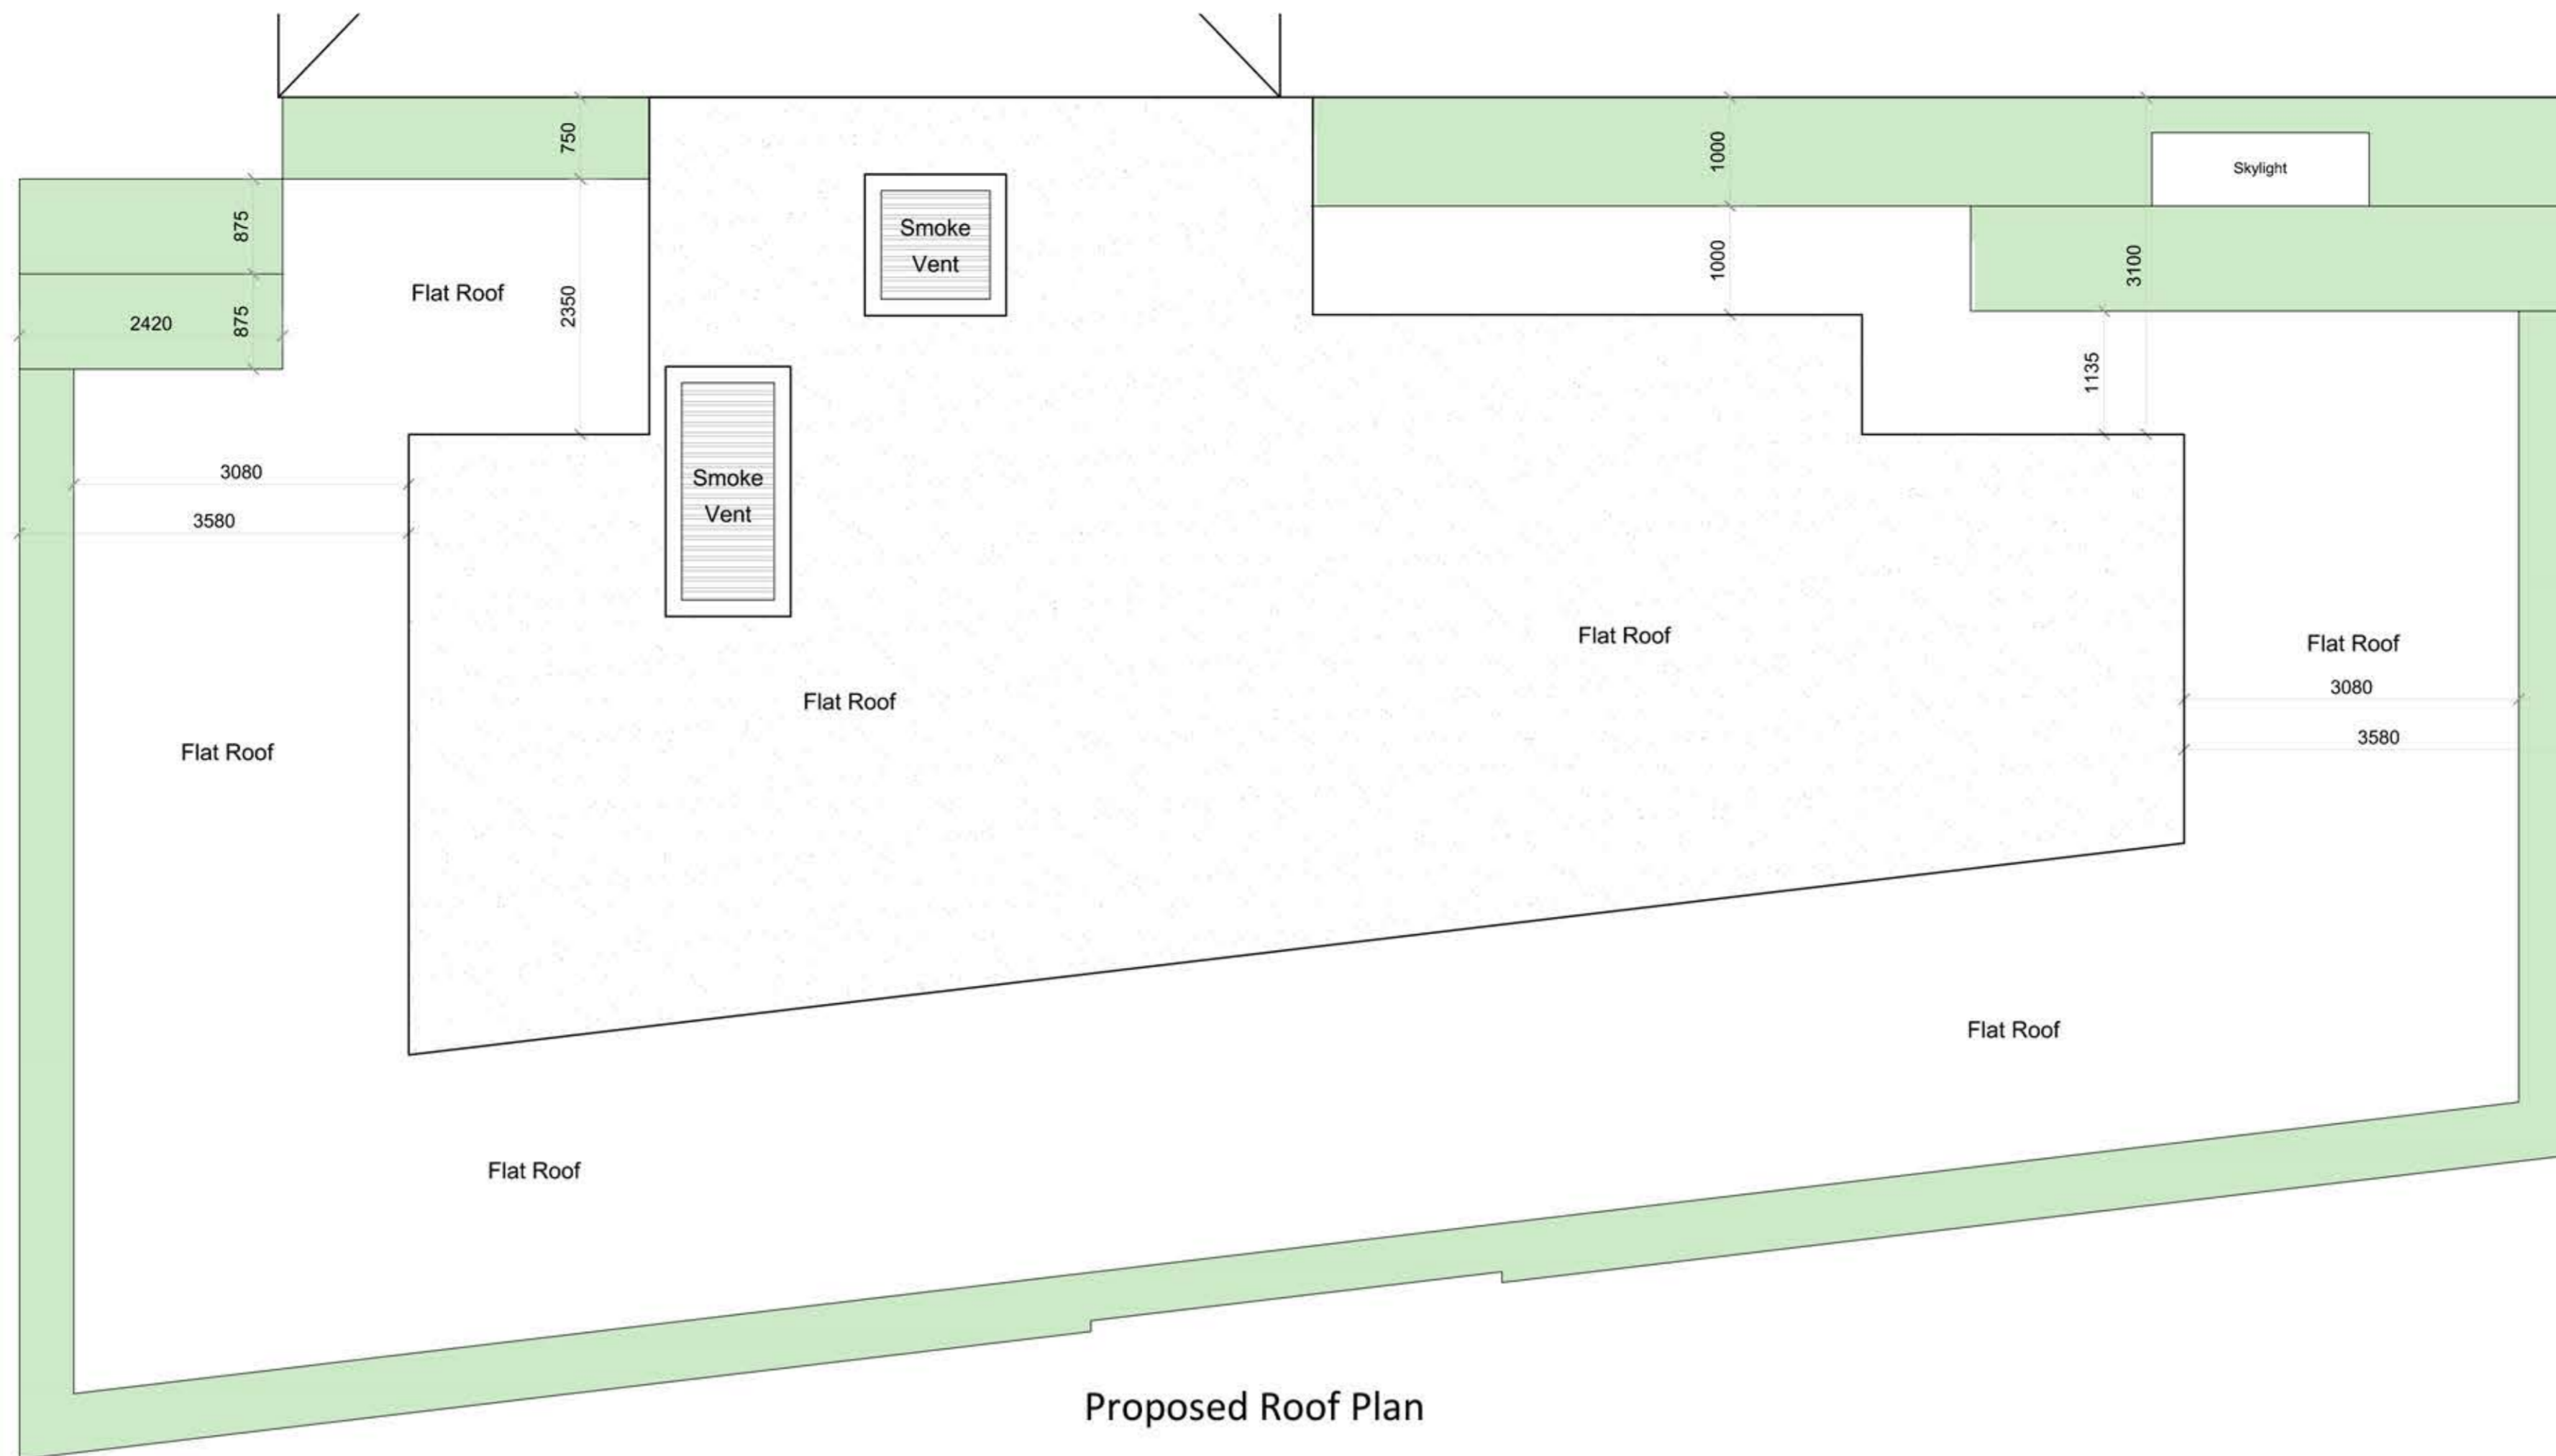

Proposed Roof Plan



Proposed Block Plan Layout 1:500

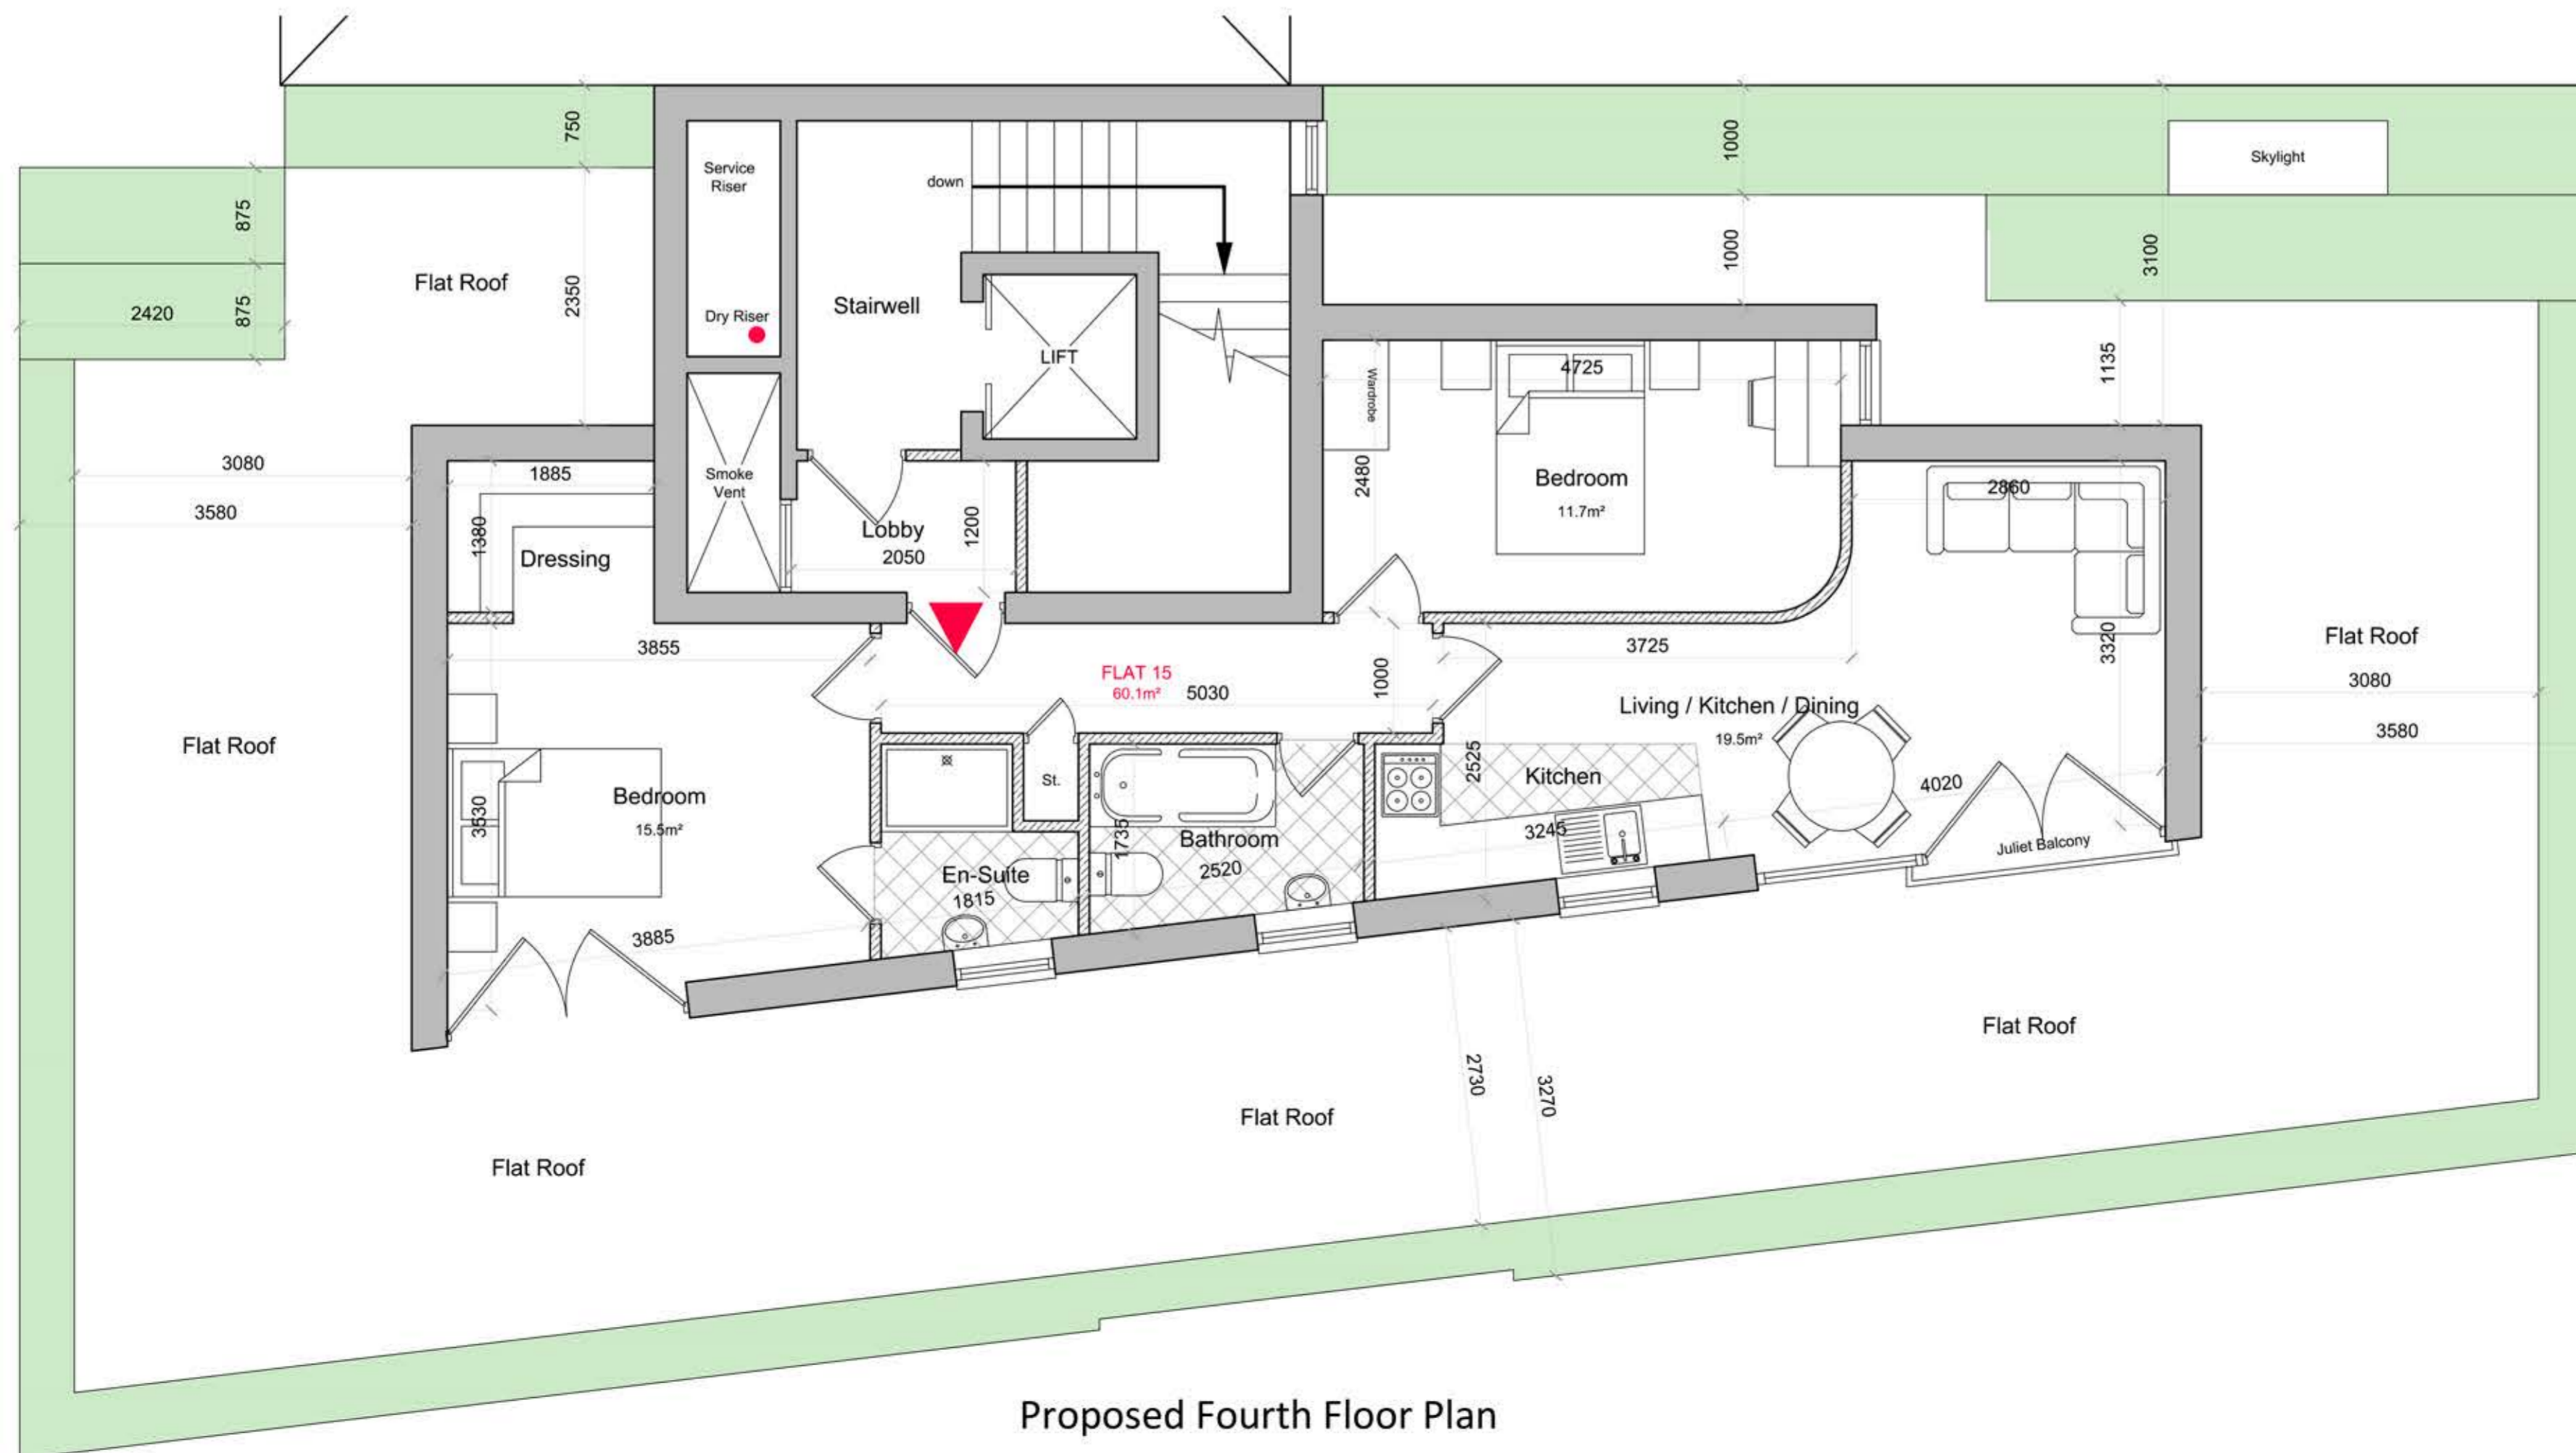

Proposed Fourth Floor Plan

Notes