

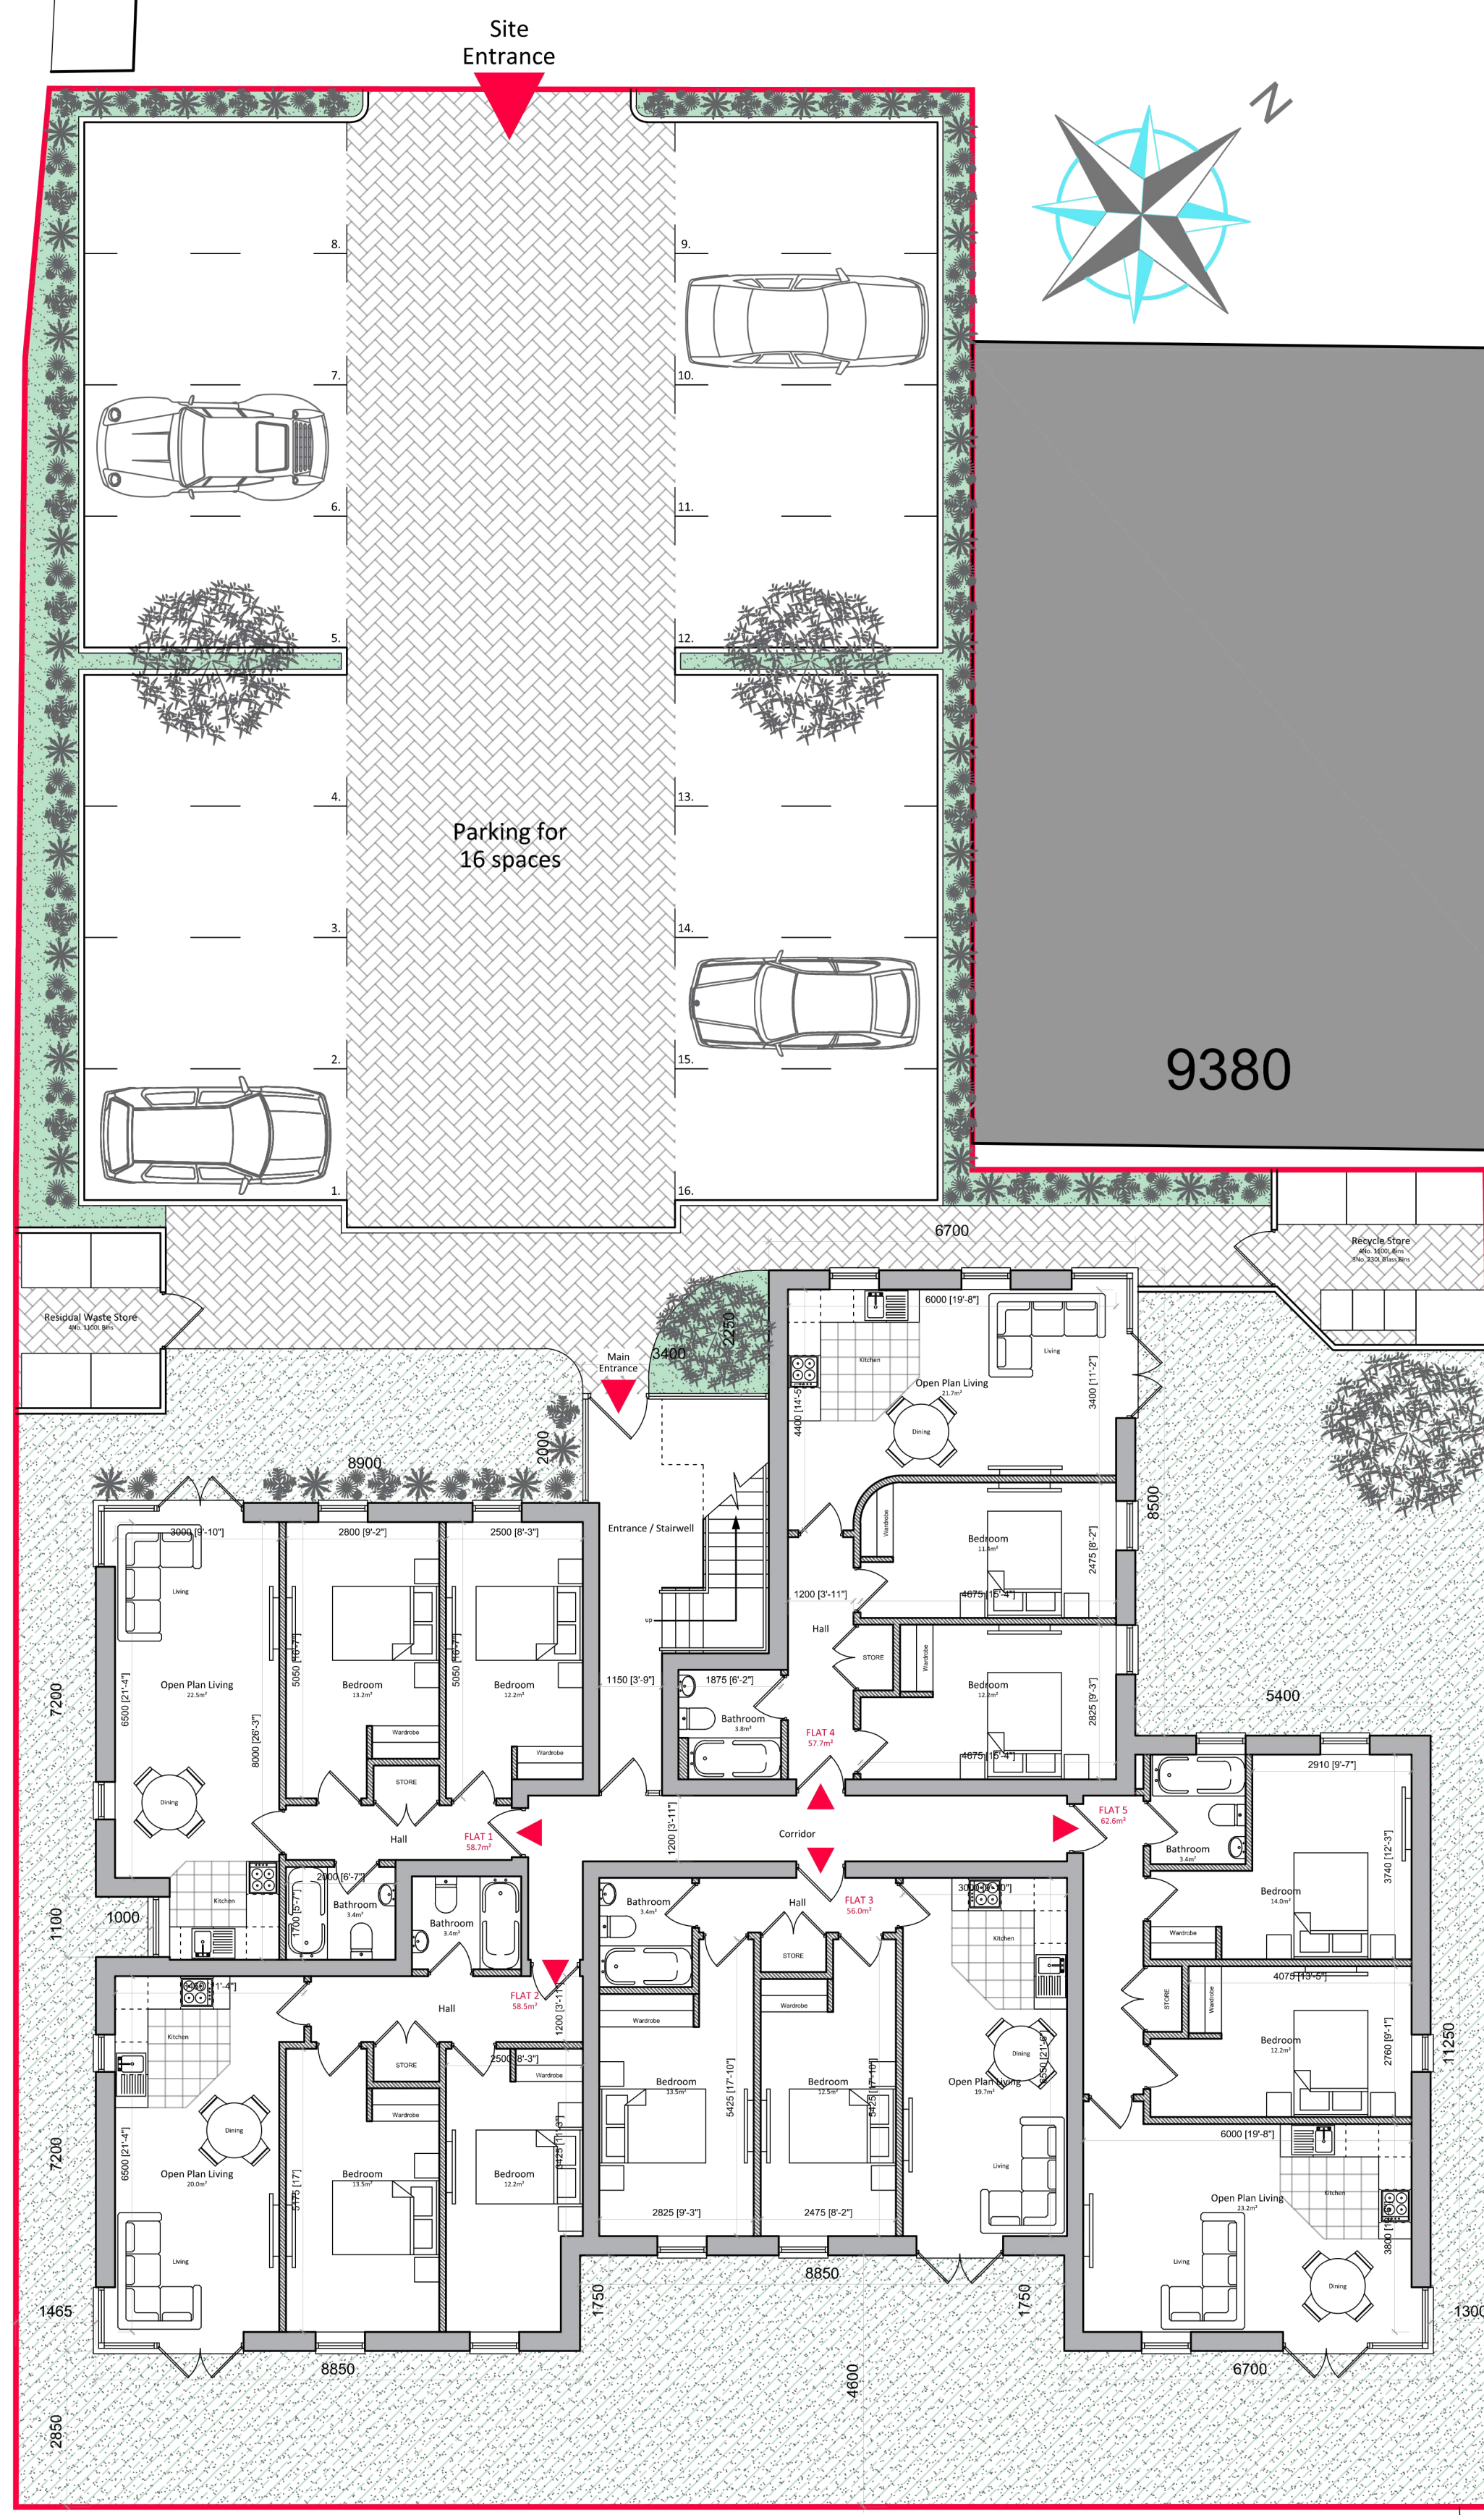


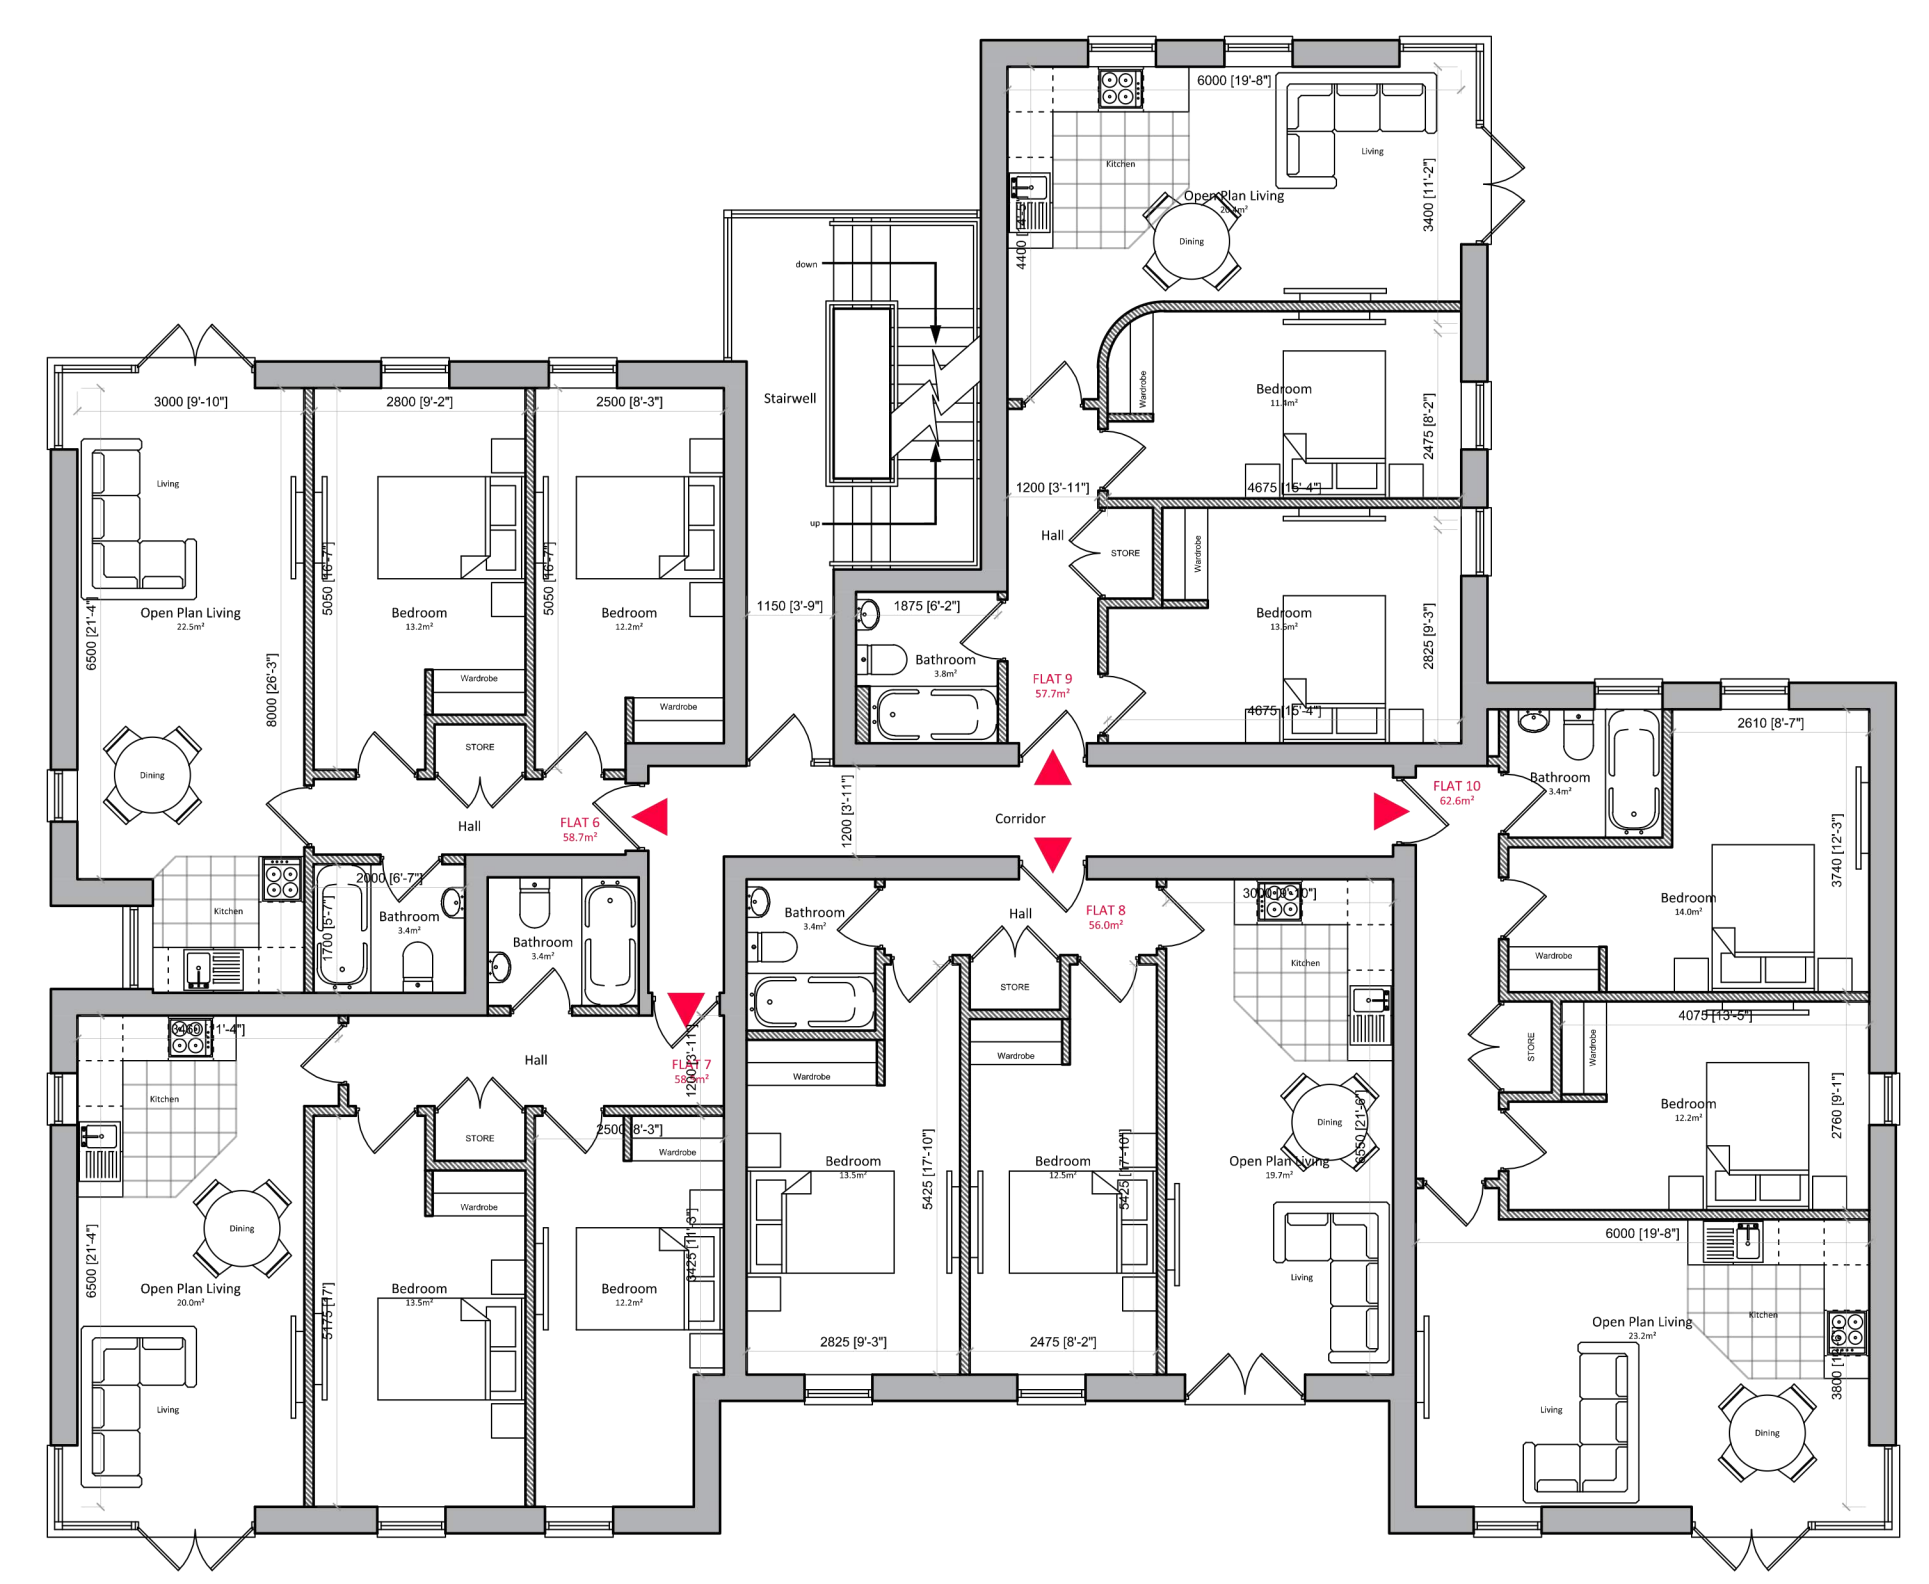

Bin Store:
8 x 1100L = 12700L x 1000 (8 x 1380H)
3 x 240L = 580L x 750 (3 x 1074 H)
15 x 240 litre bin for residual waste
= 3600/1100 = 3.2 = 4 x 1100 litre bins for residual
15 x 240 litre bin for recycling waste
= 3600/1100 = 3.2 = 4 x 1100 litre bins for recycling
15 x 37.5 litre bin for glass waste
= 562.5/240 = 2.3 = 3 x 240 litres for glass

GROUND FLOOR			
FLAT 1:	58.7m ²	2 BED	
FLAT 2:	58.5m ²	2 BED	
FLAT 3:	56.0m ²	2 BED	
FLAT 4:	57.7m ²	2 BED	
FLAT 5:	62.6m ²	2 BED	
TOTAL:		293.5m ²	10 BEDS
TOTAL FLOOR AREA:		343.0m ²	
FIRST FLOOR			
FLAT 6:	58.7m ²	2 BED	
FLAT 7:	58.5m ²	2 BED	
FLAT 8:	56.0m ²	2 BED	
FLAT 9:	57.7m ²	2 BED	
FLAT 10:	62.6m ²	2 BED	
TOTAL:		293.5m ²	10 BEDS
TOTAL FLOOR AREA:		343.0m ²	
SECOND FLOOR			
FLAT 11:	50.2m ²	2 BED	
FLAT 12:	49.9m ²	2 BED	
FLAT 13:	51.7m ²	2 BED	
FLAT 14:	49.6m ²	2 BED	
FLAT 15:	51.5m ²	2 BED	
TOTAL:		252.9m ²	10 BEDS
TOTAL FLOOR AREA:		301.5m ²	
TOTAL BUILDING			
30 BEDS OVER 15 FLATS			

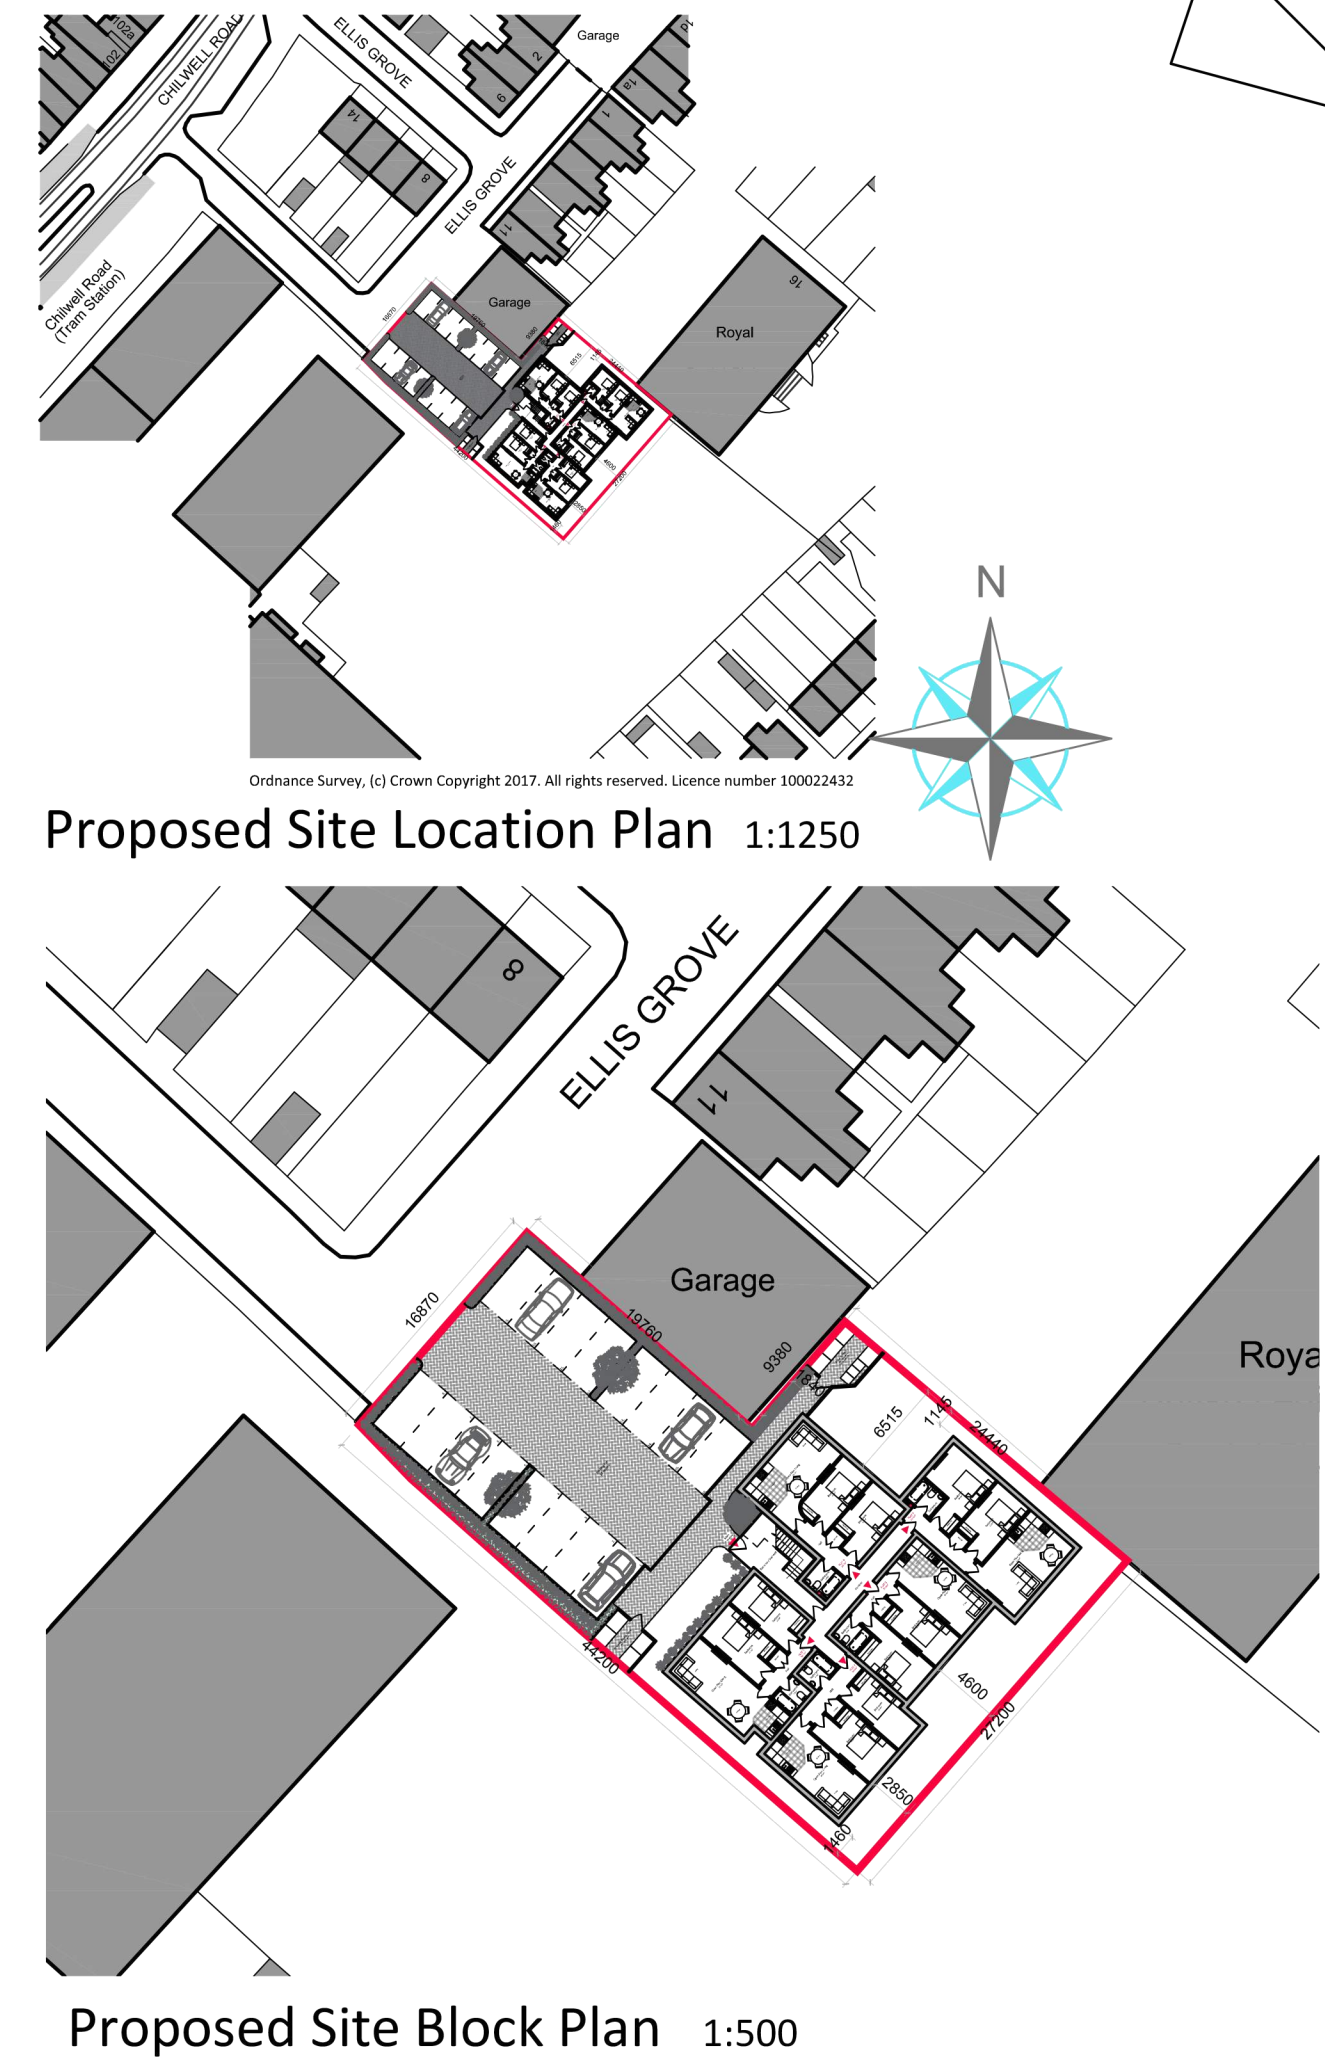


Proposed First Floor Plan

Proposed Ground Floor Plan and Site Plan




Proposed Ellis Grove Street Scene

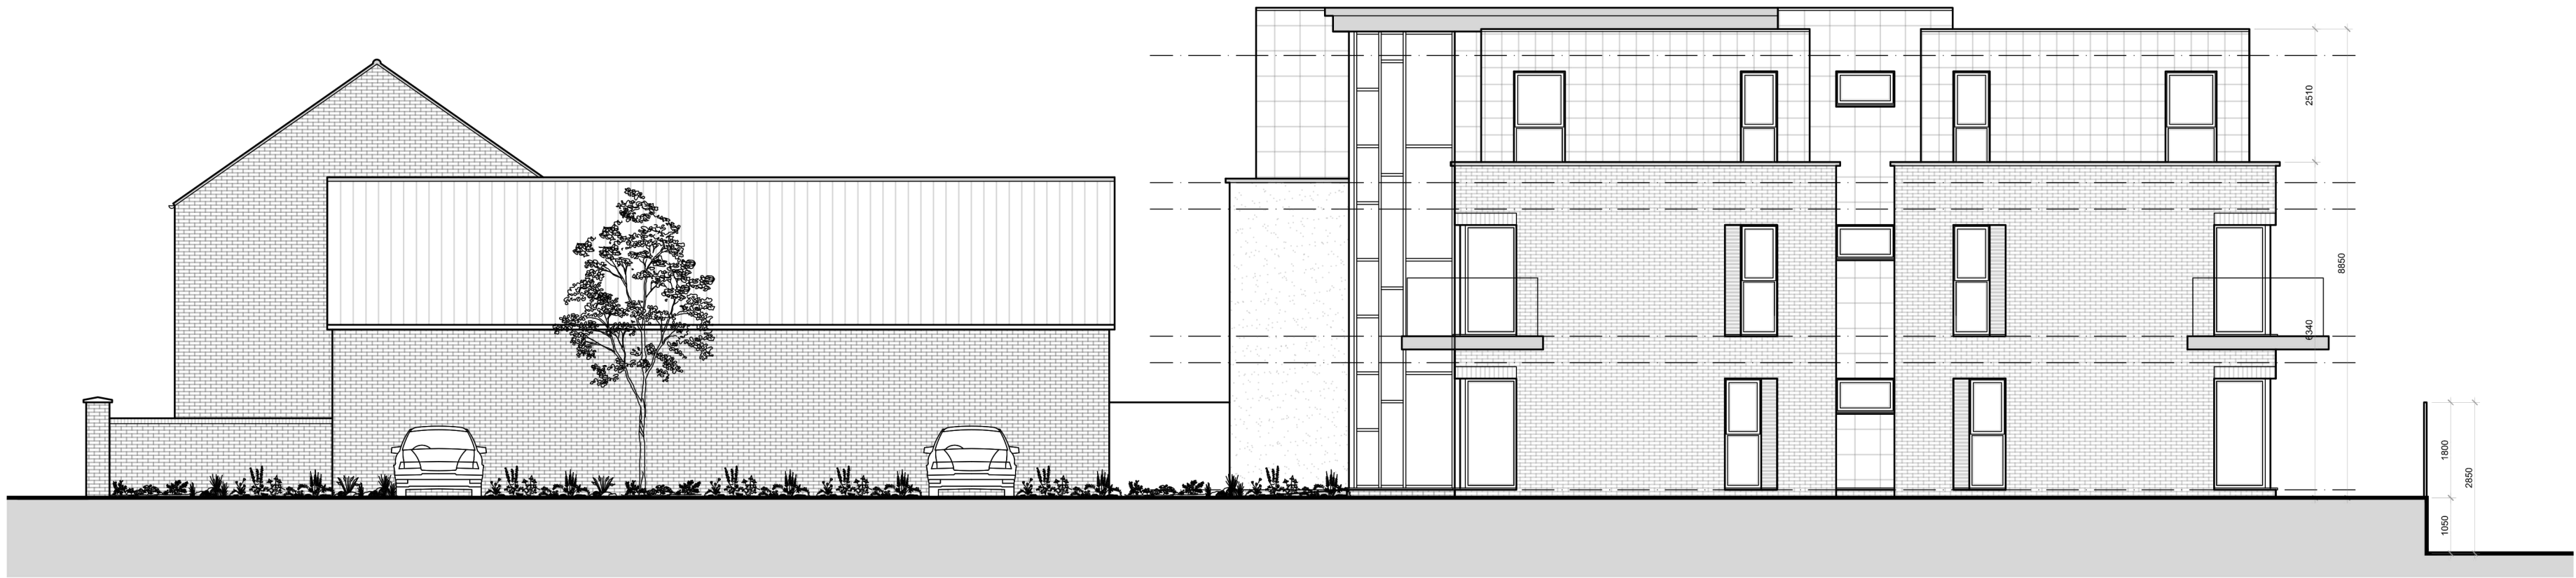

Proposed Site Section



Proposed Front Elevation

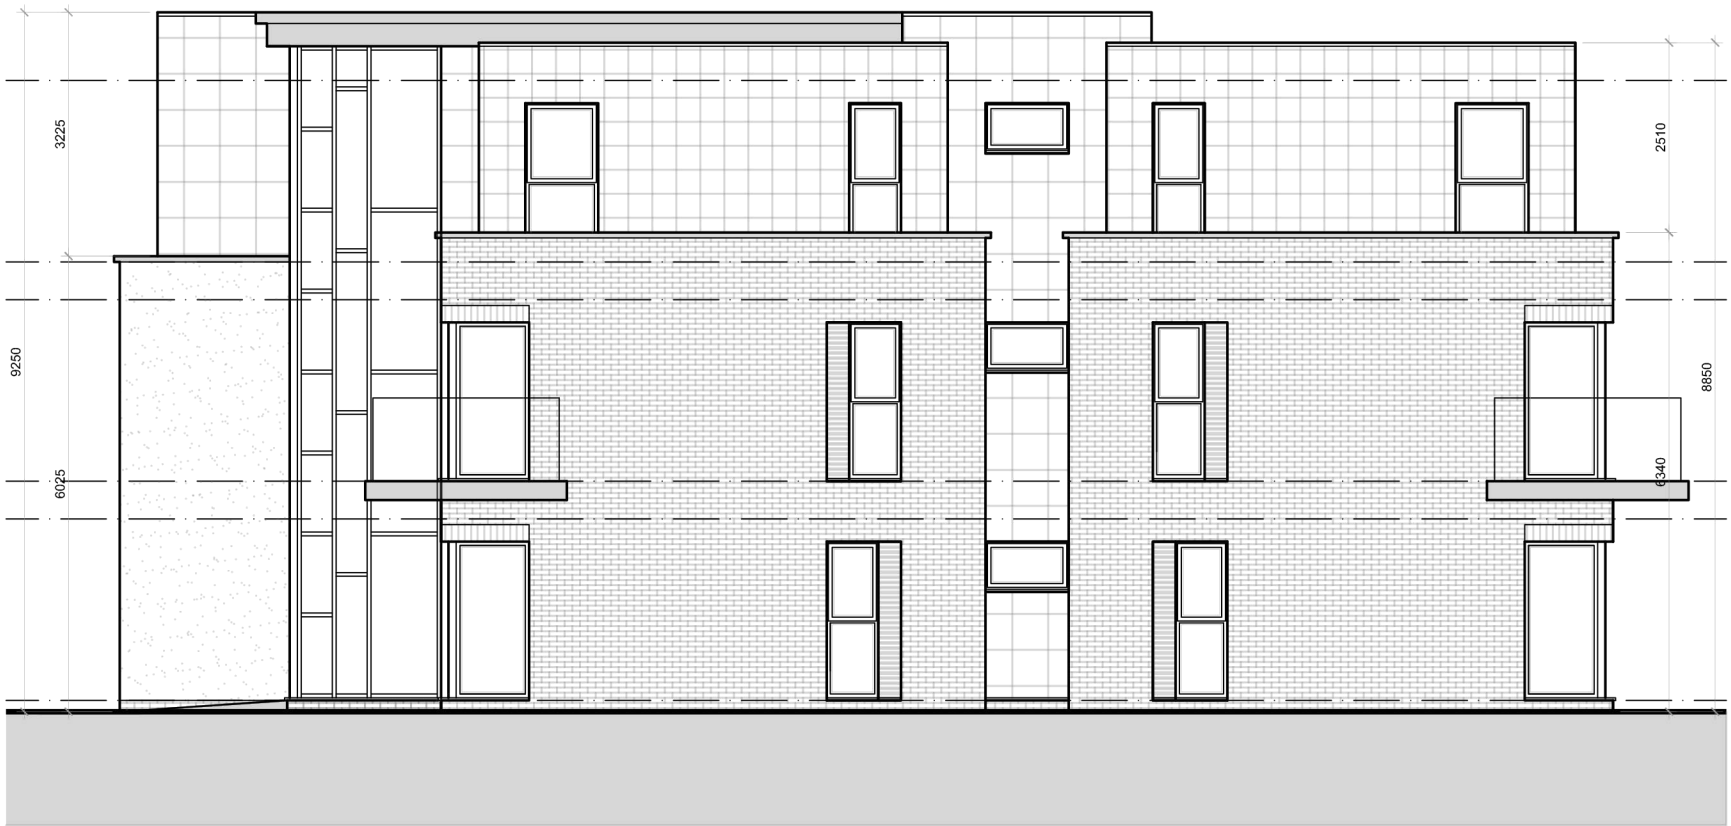

Proposed Side Elevation



Proposed Rear Elevation



Proposed Side Elevation

Notes

10 mm