


Proposed Ground Floor Plan

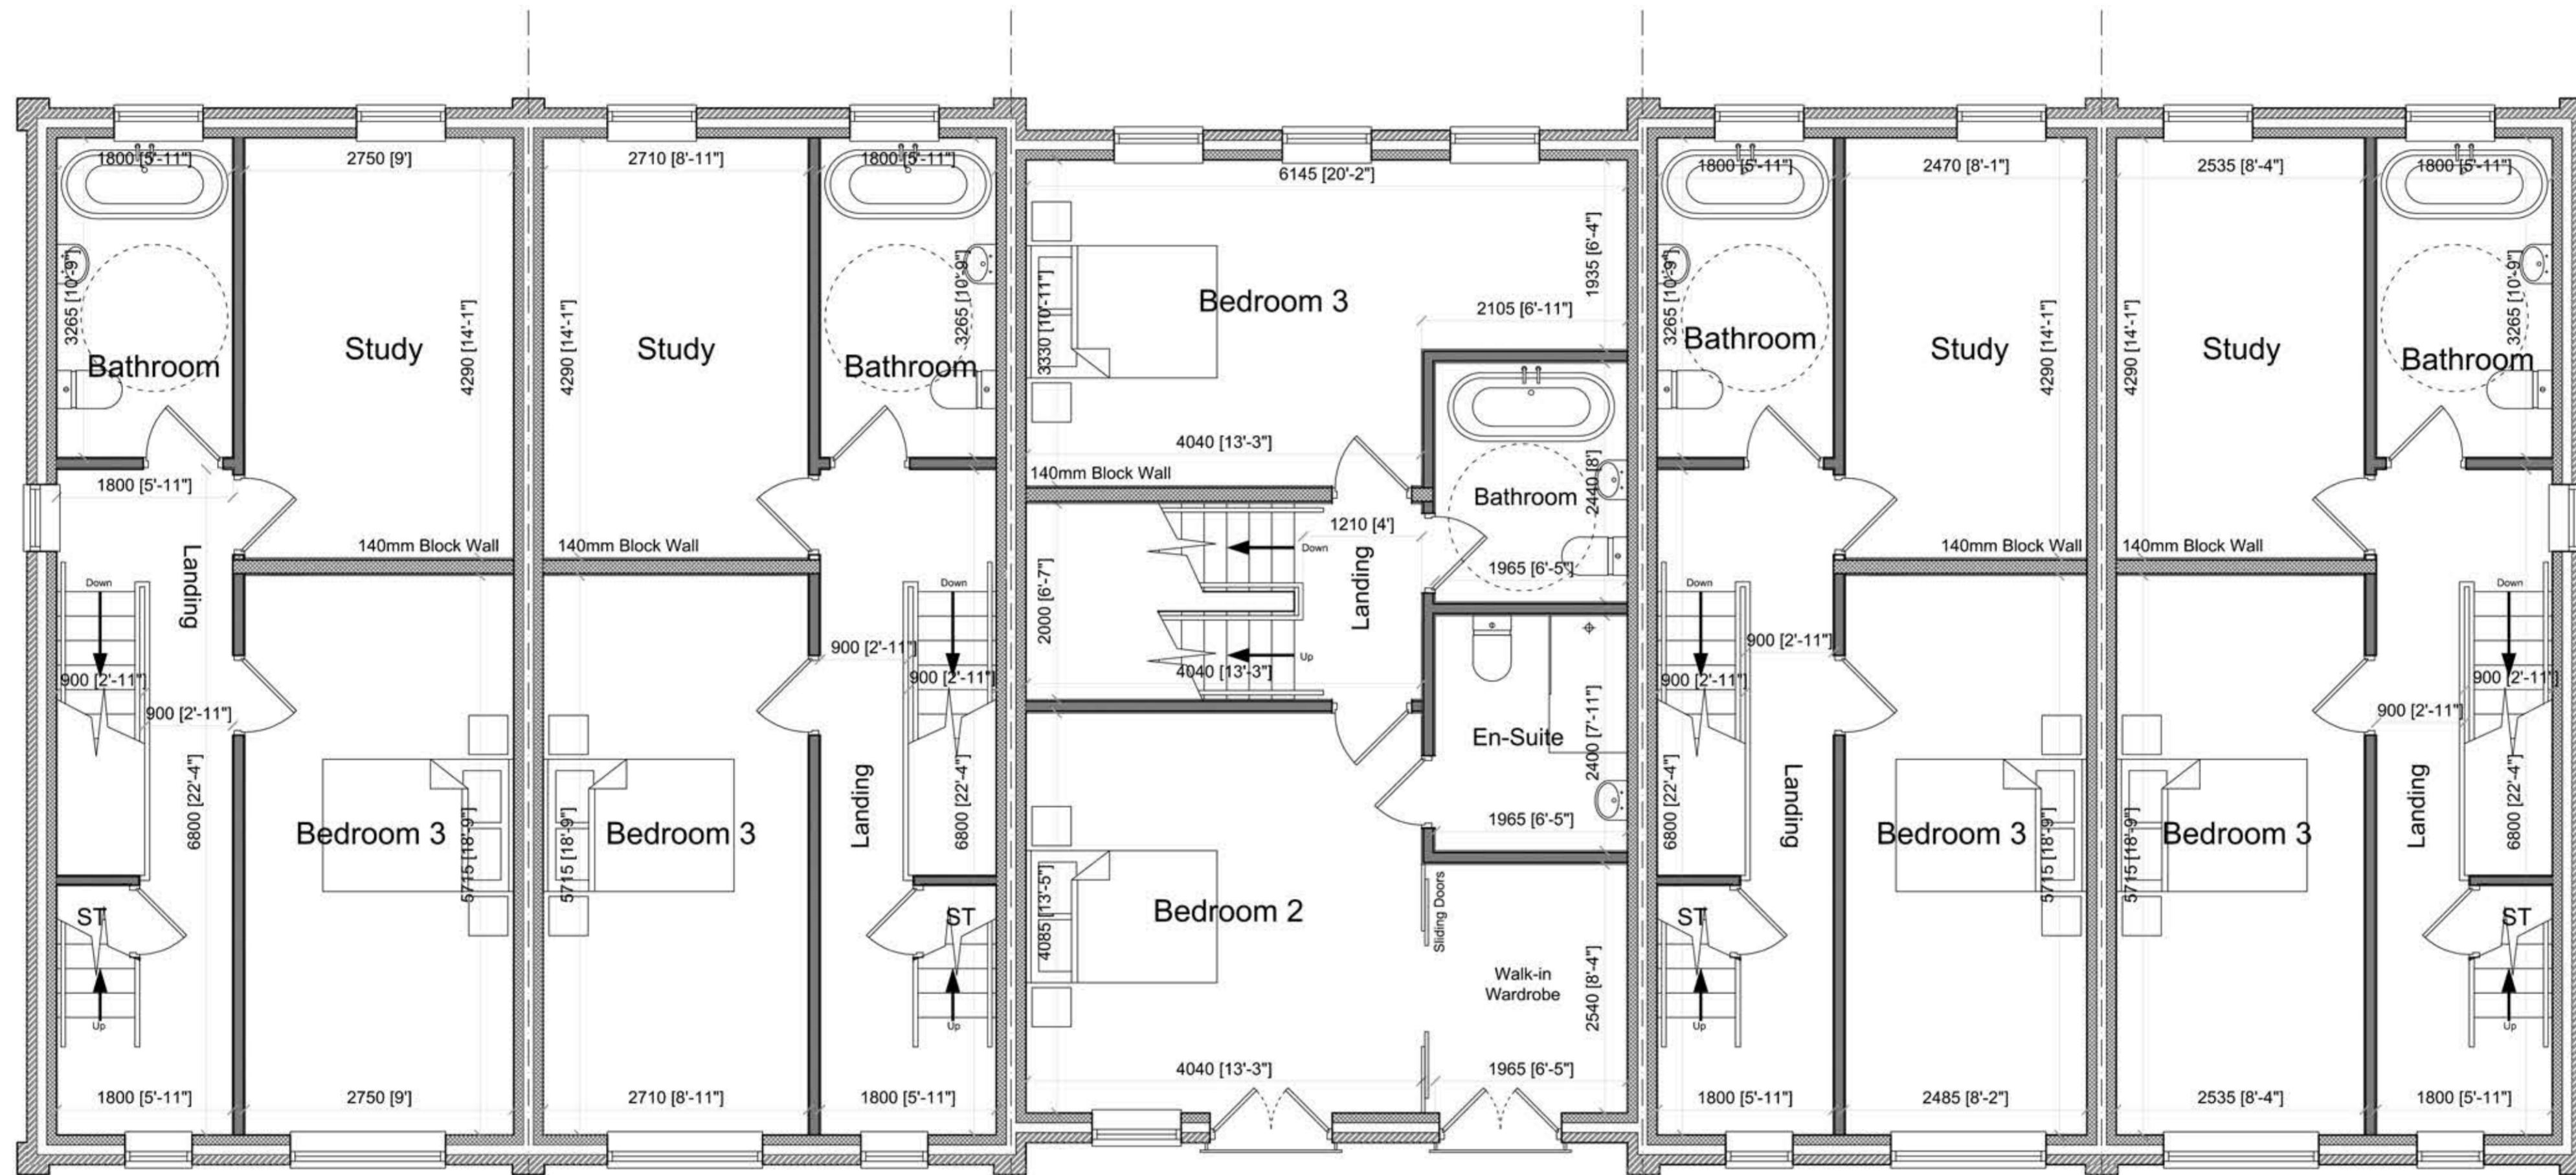

Unit 23

Unit 24

Unit 25


Unit 26

Unit 27

Proposed First Floor Plan

Notes



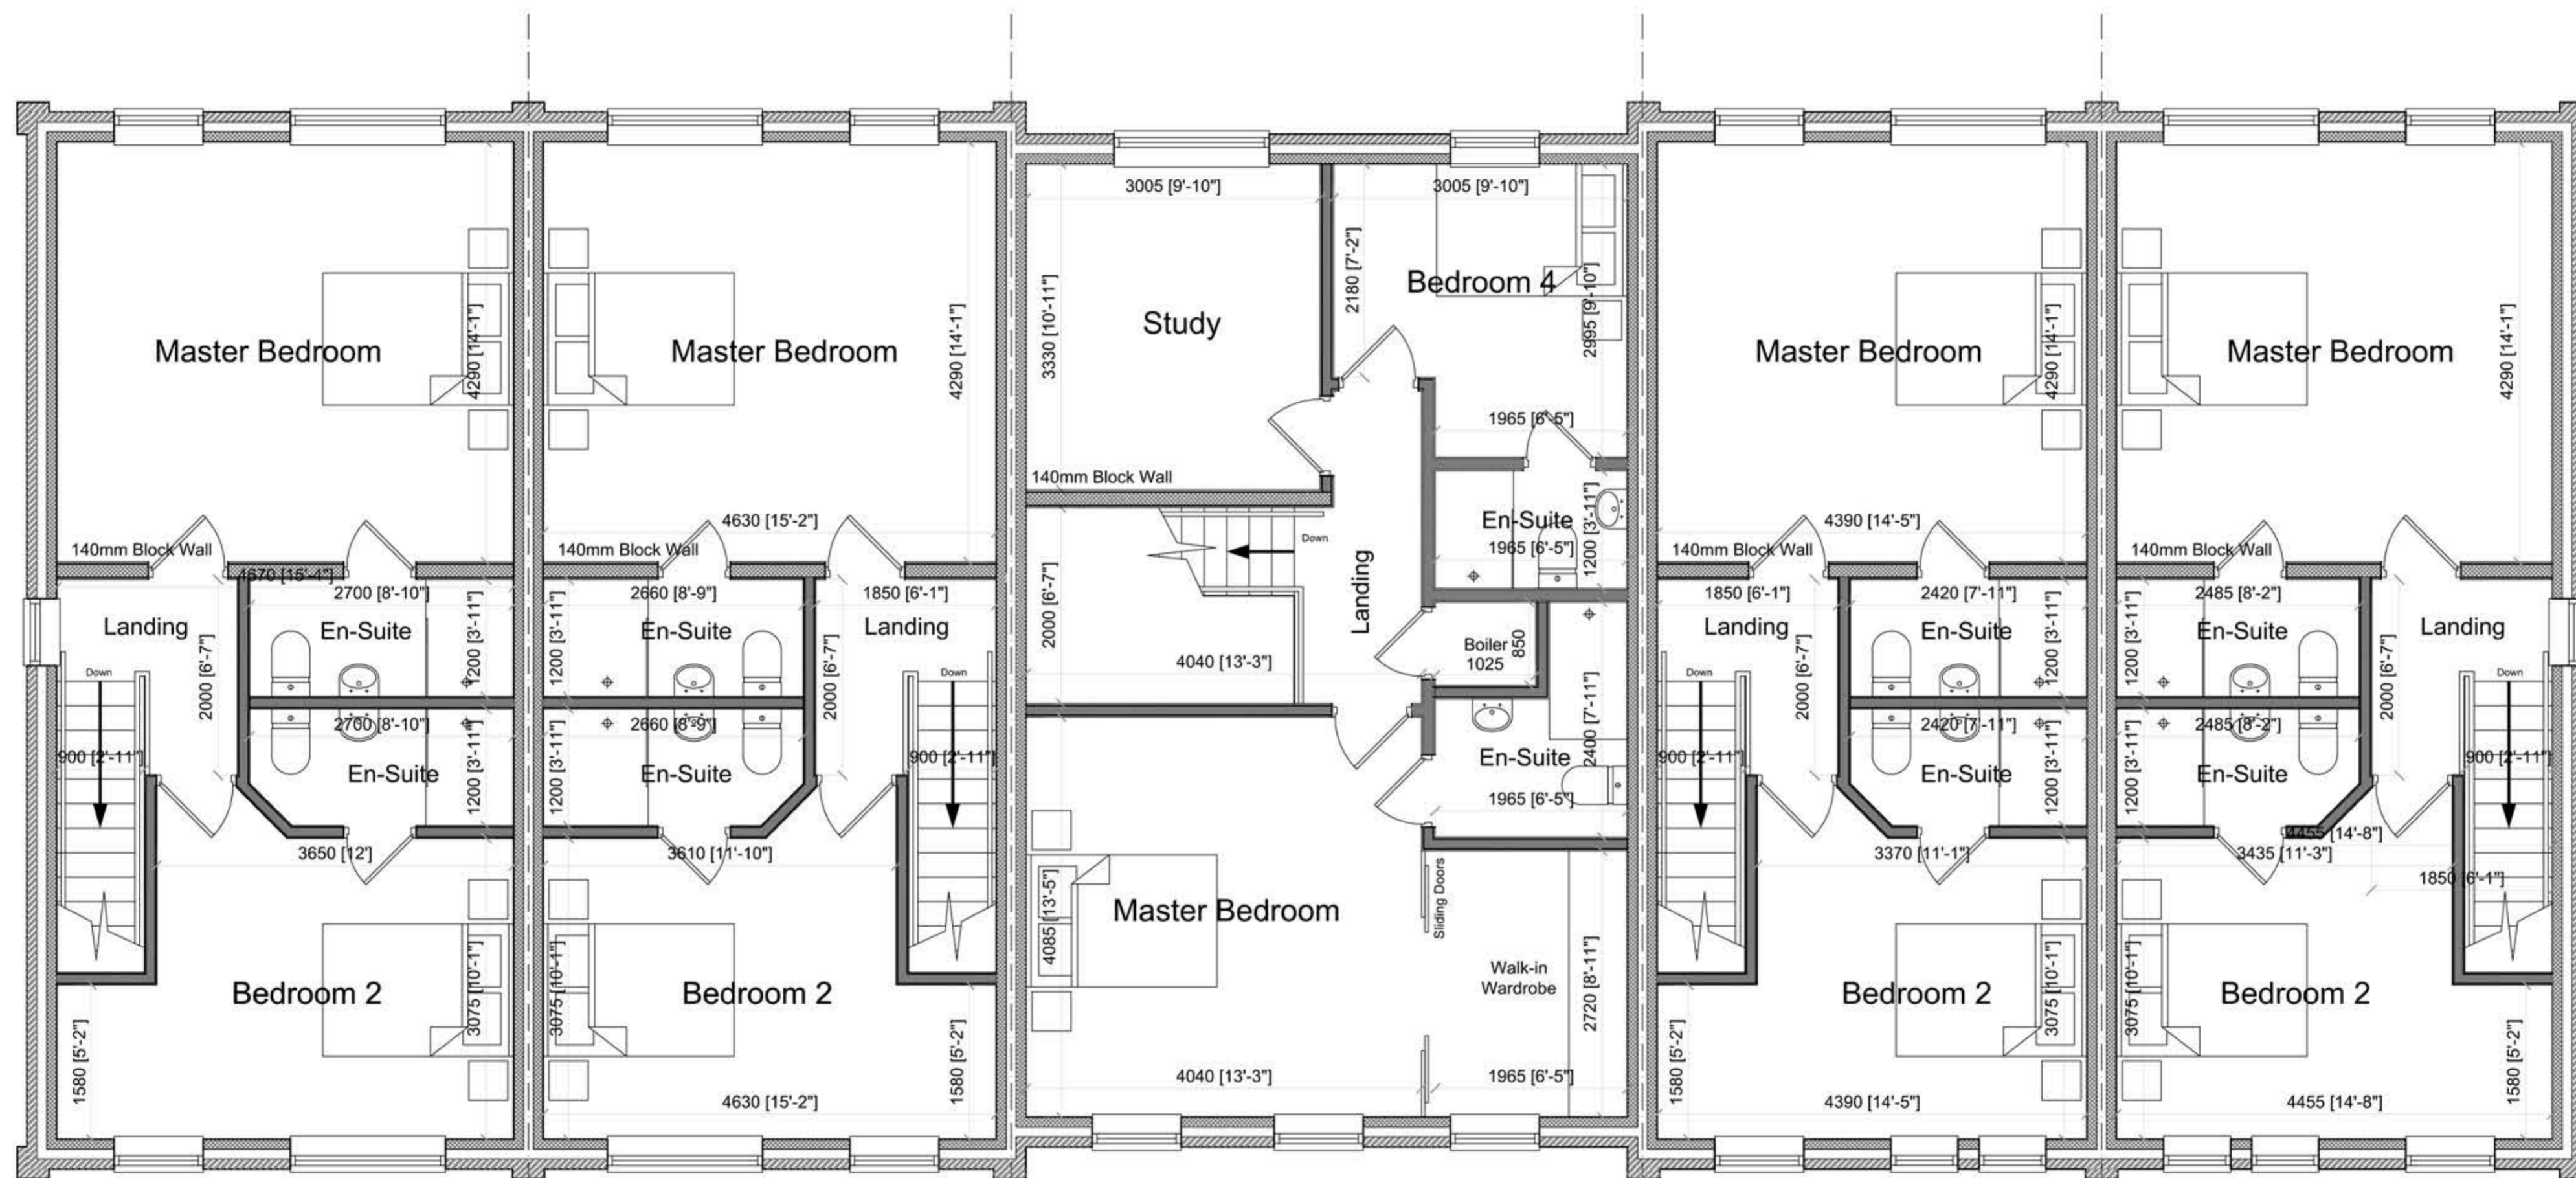

Unit 23


Unit 24

Unit 25


Unit 26

Unit 27


Proposed Second Floor Plan

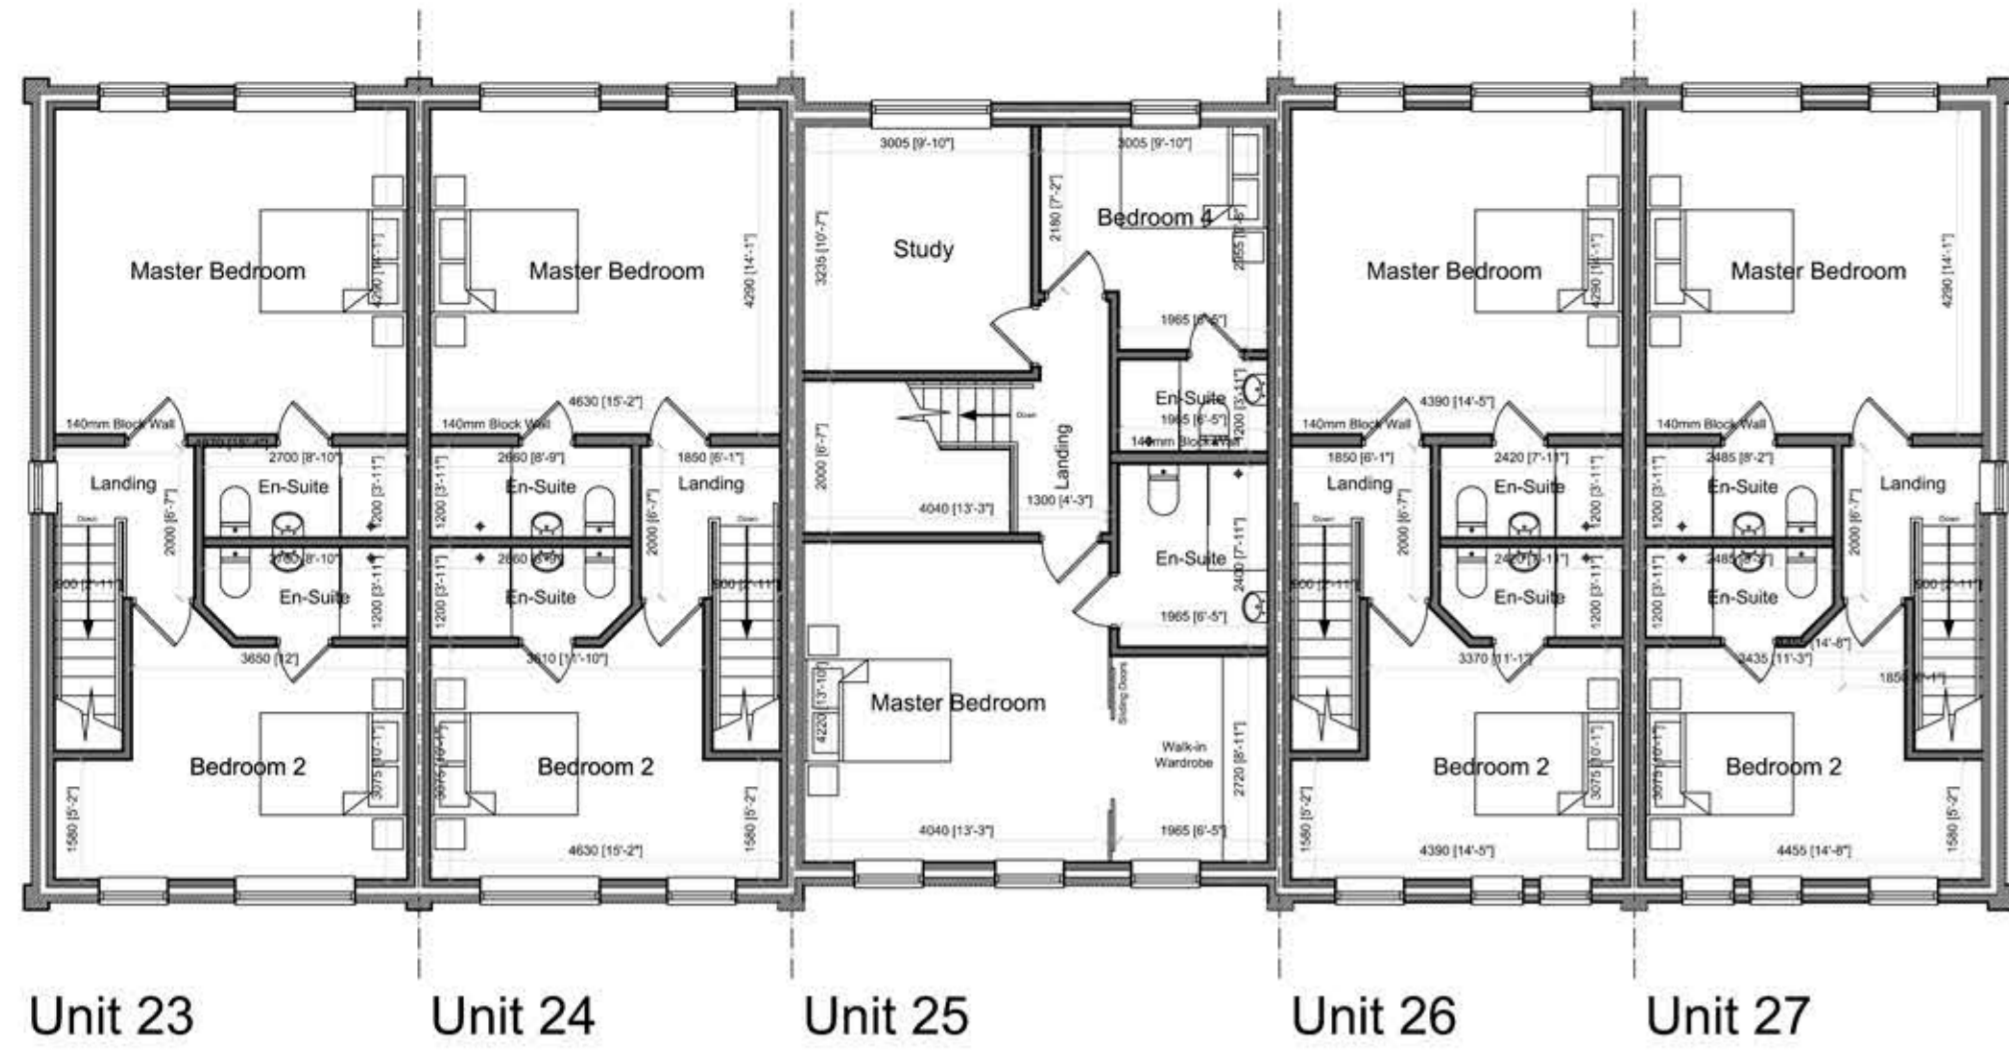


Proposed Second Floor Plan

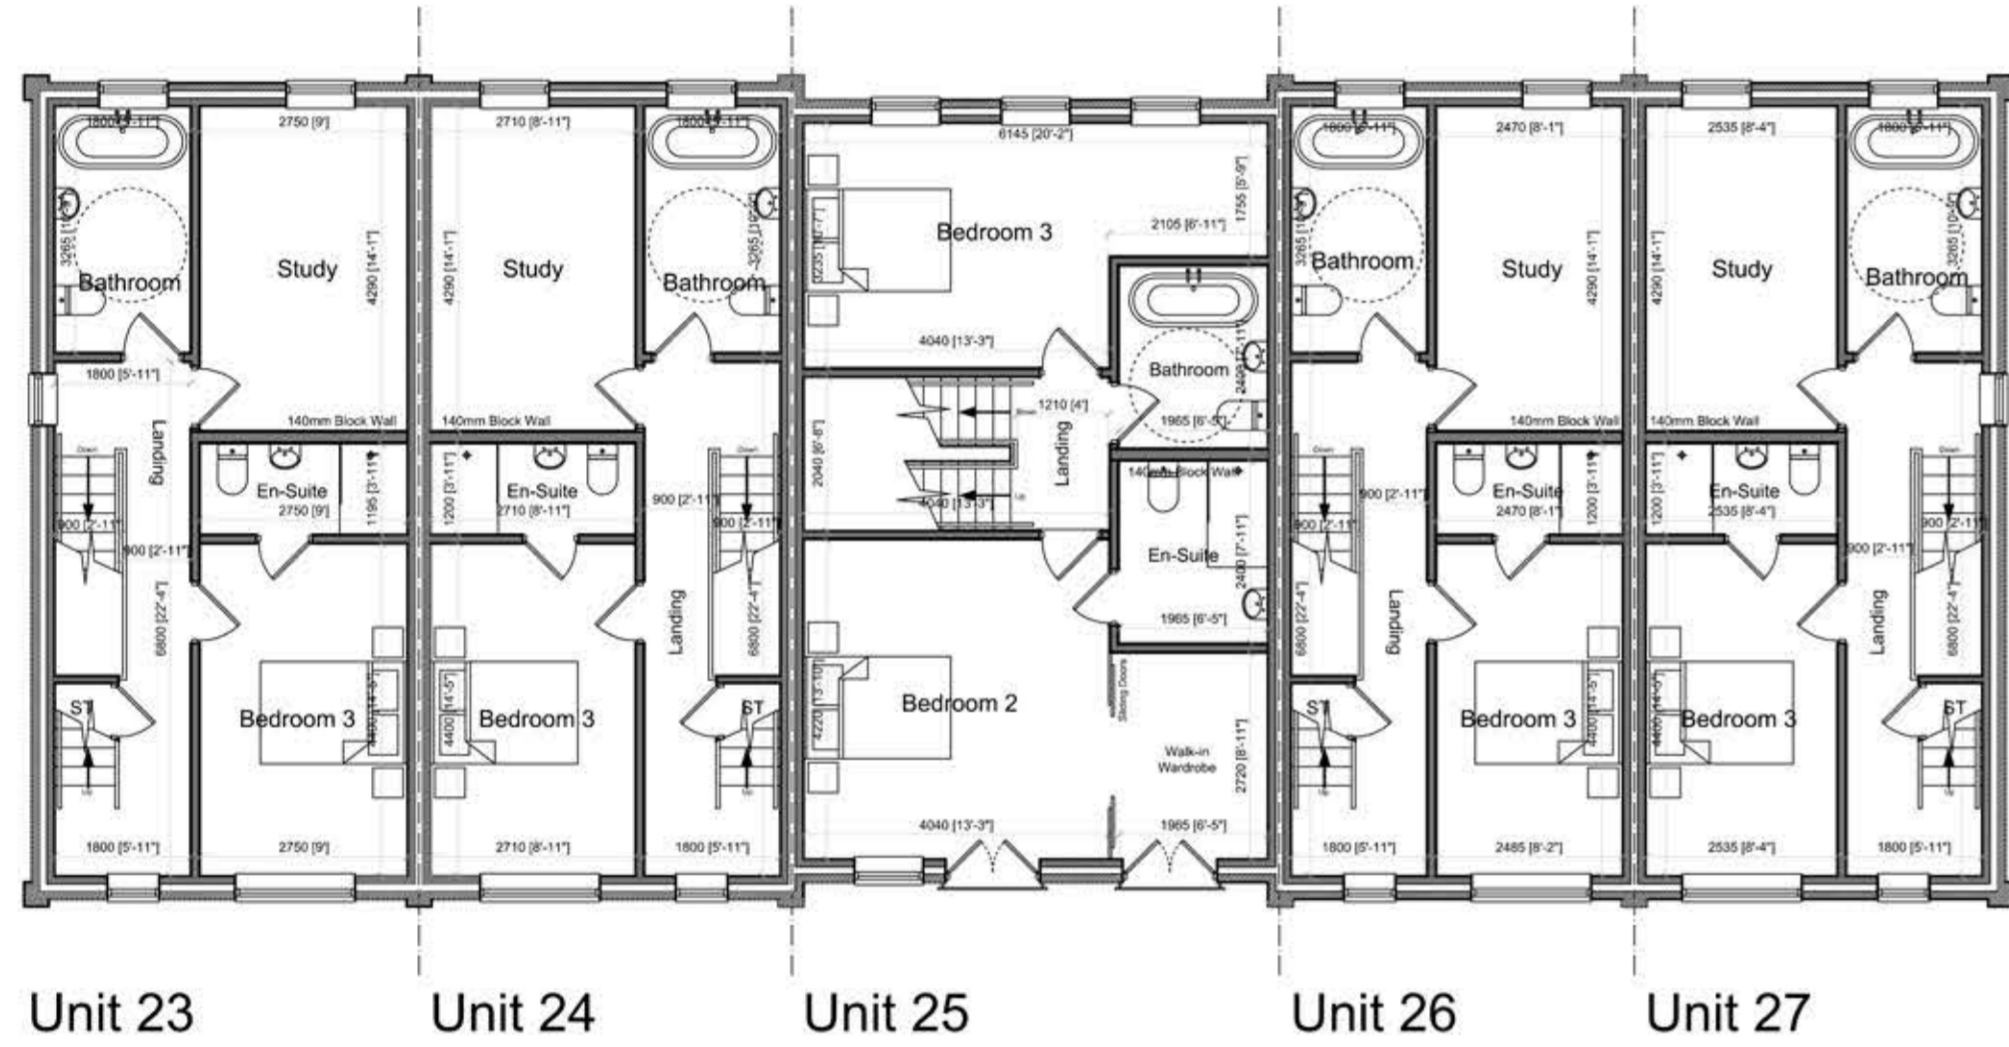

Proposed First Floor Plan

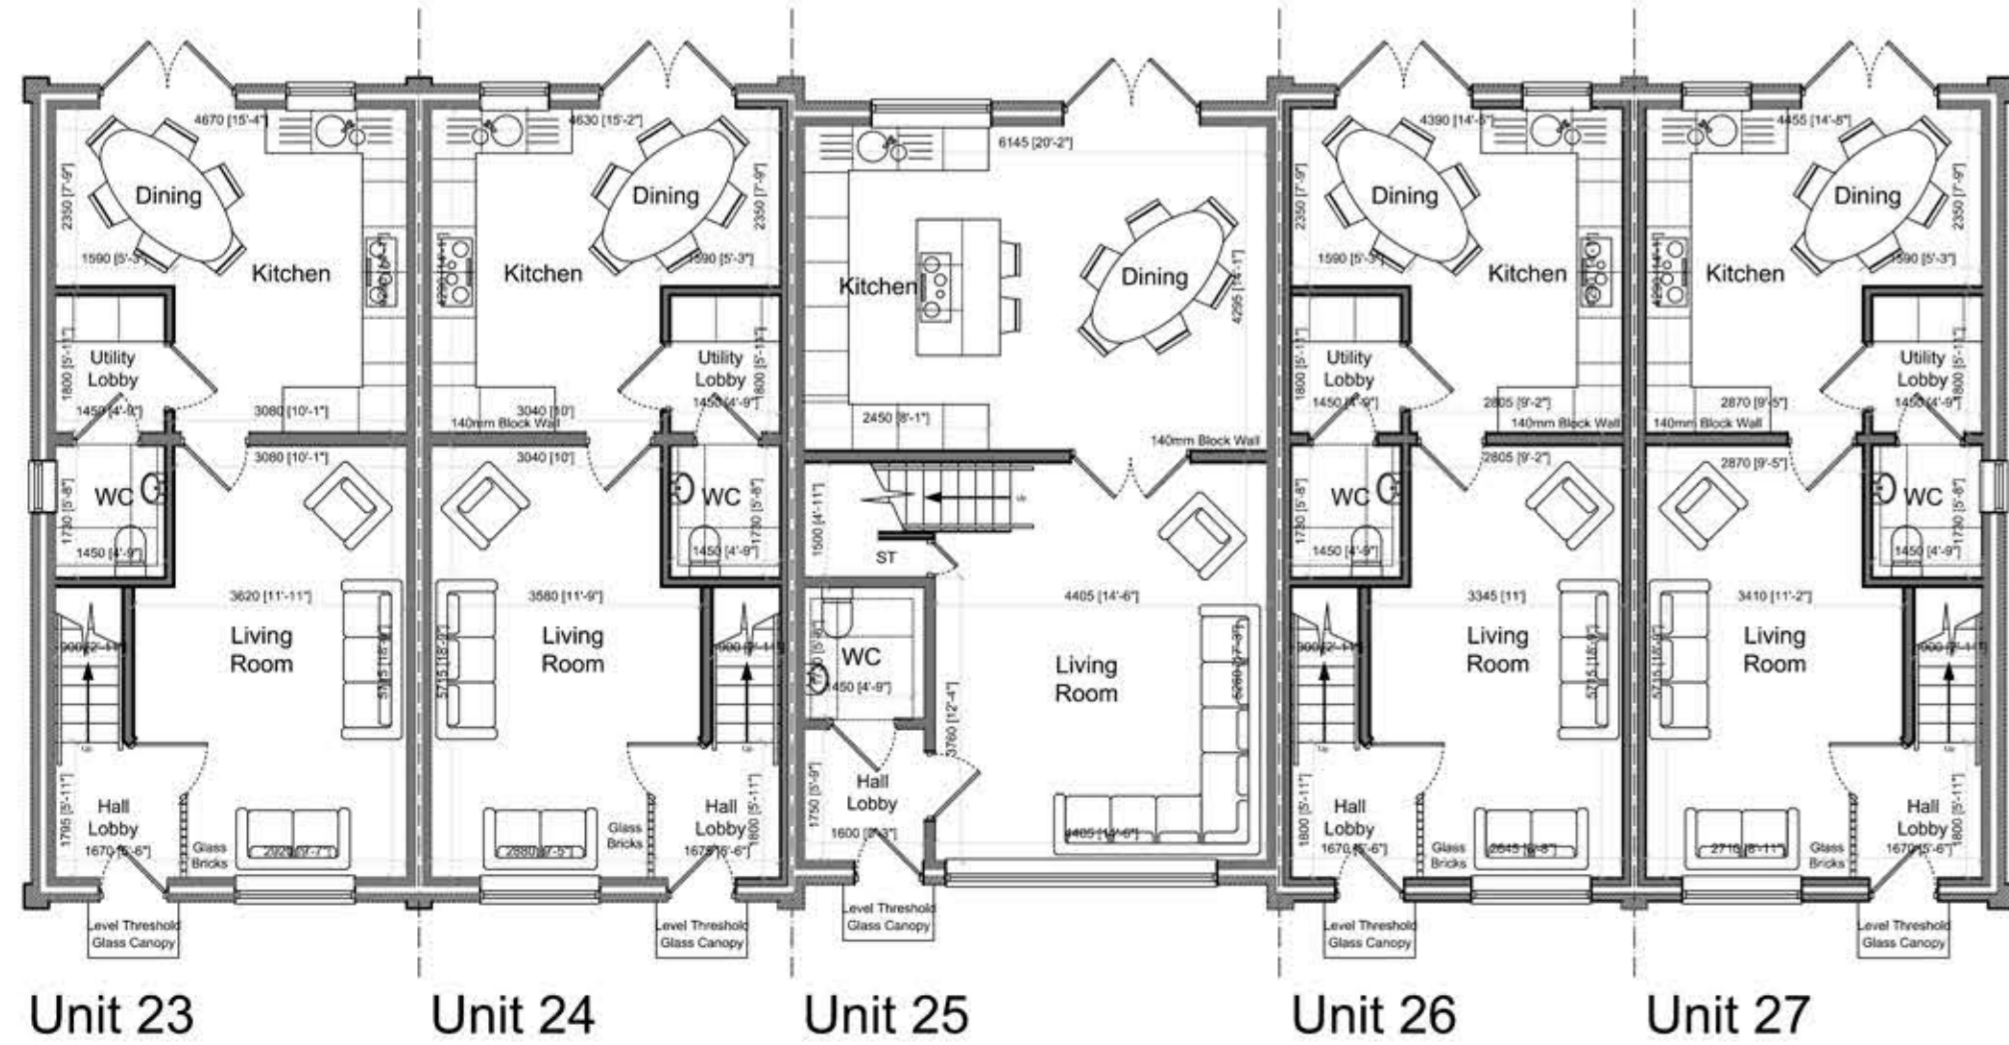


Proposed Ground Floor Plan

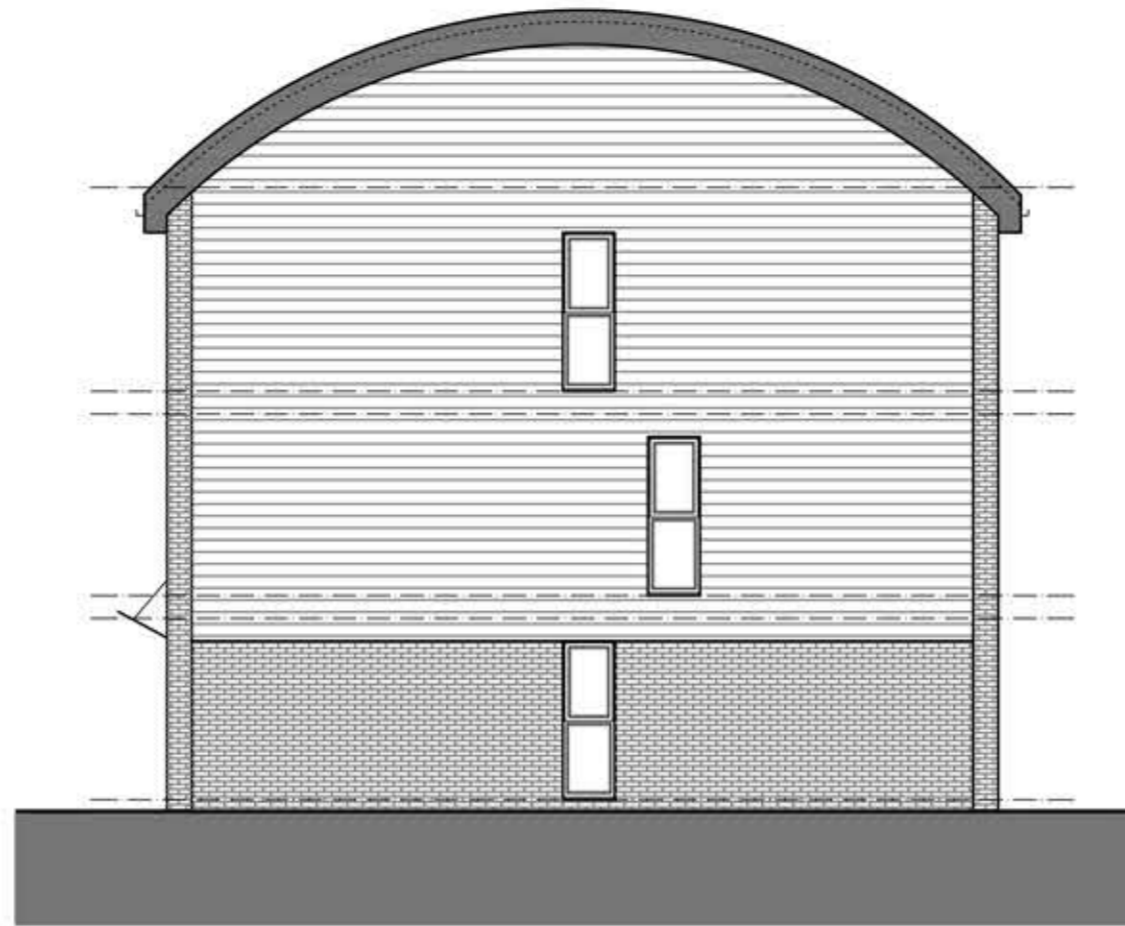

Proposed Side Elevation



Proposed Front Elevation

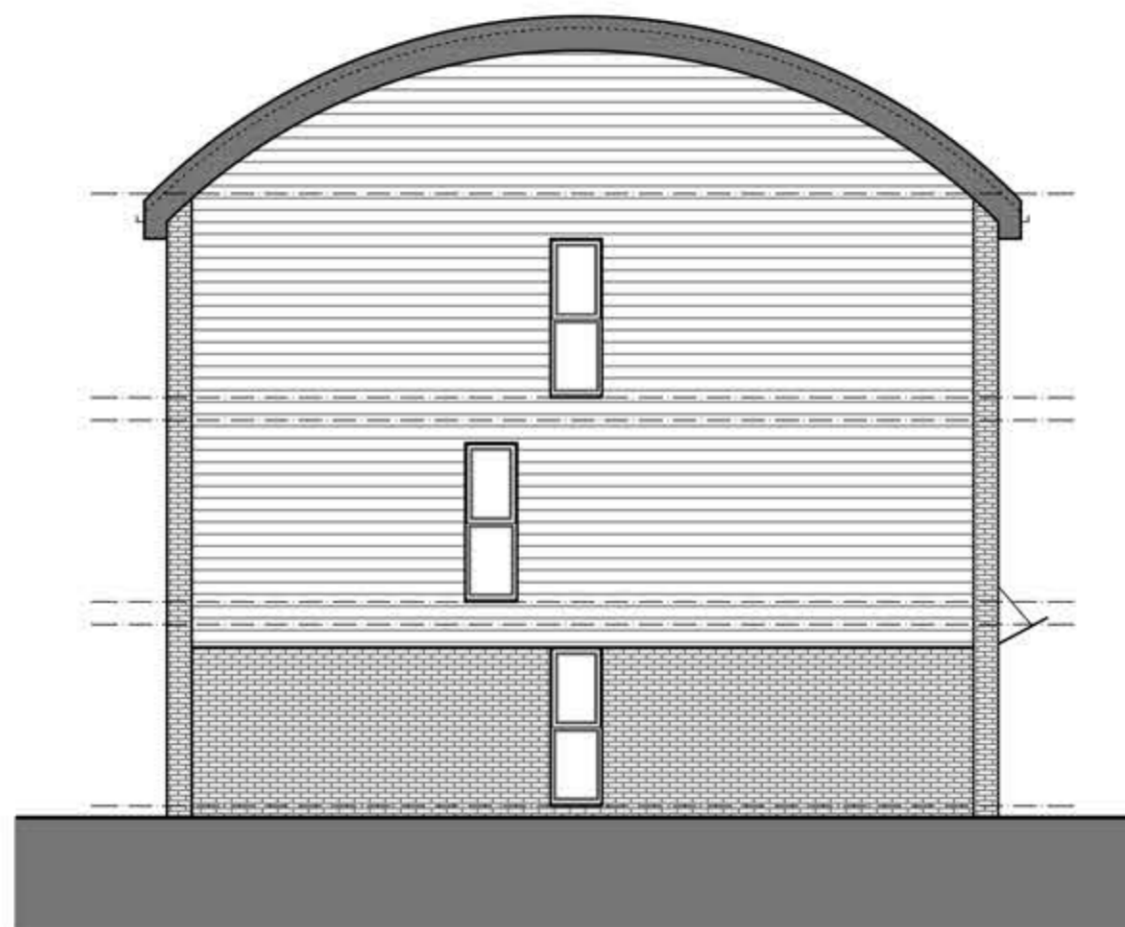

Proposed Side Elevation



Proposed Rear Elevation

Notes

10 mm



Proposed Site Plan - 1:200

Notes

