


Proposed Roof Plan




Proposed Site OS Plan 1:1250

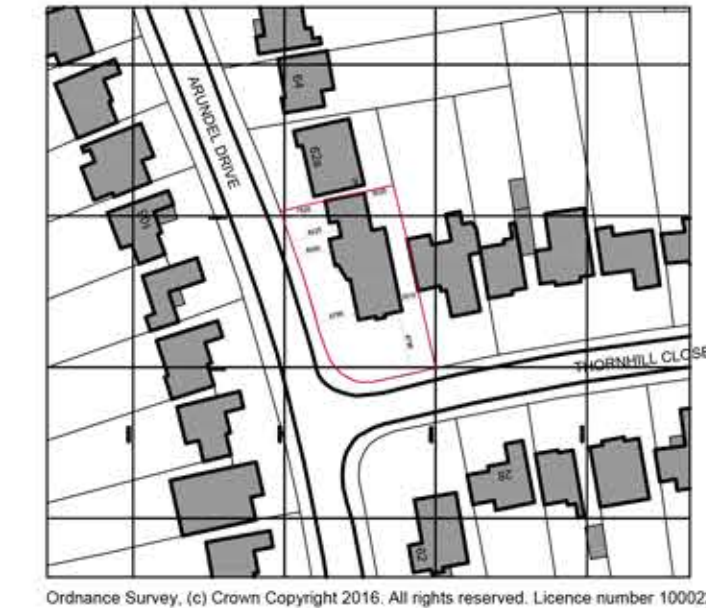

Proposed Site Block Plan 1:500




Proposed Front Elevation & Street Scene

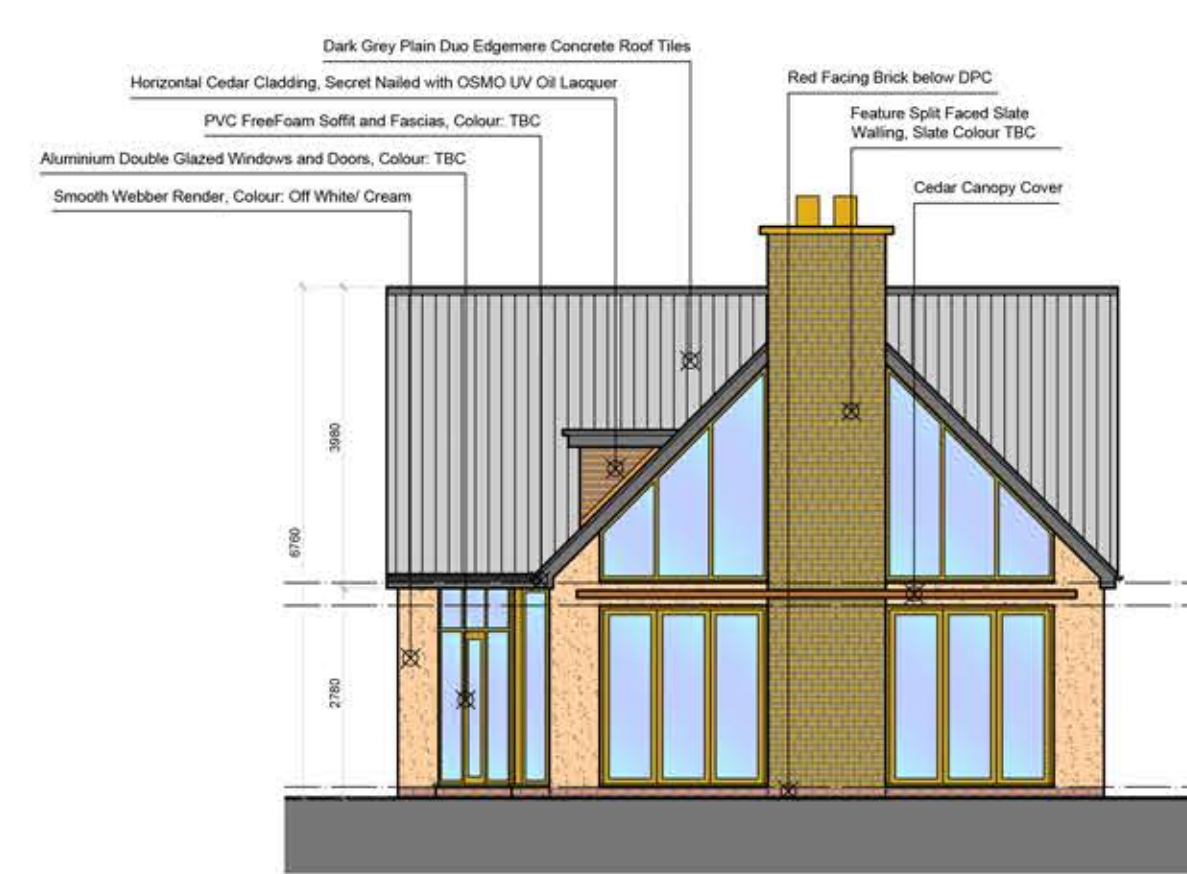

Proposed Side Elevation





Proposed Rear Elevation

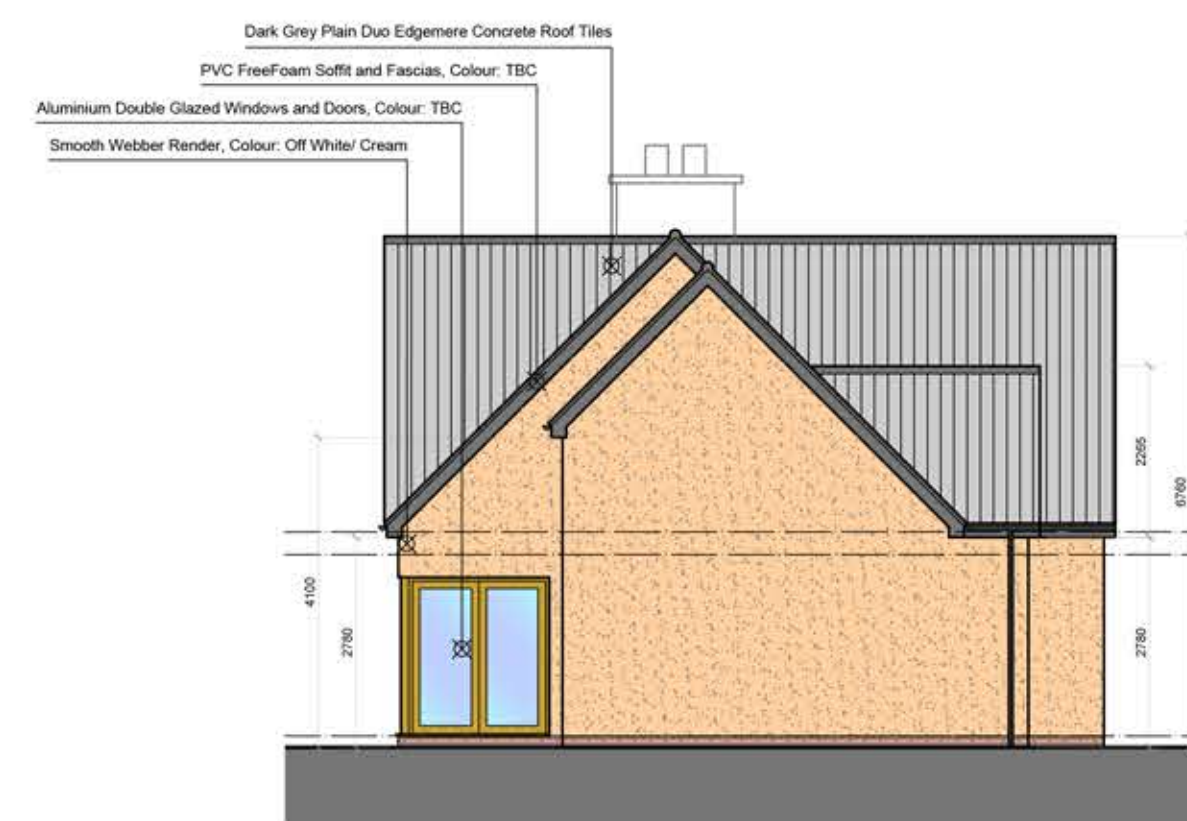



Proposed Side Elevation

Notes

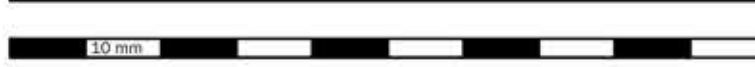

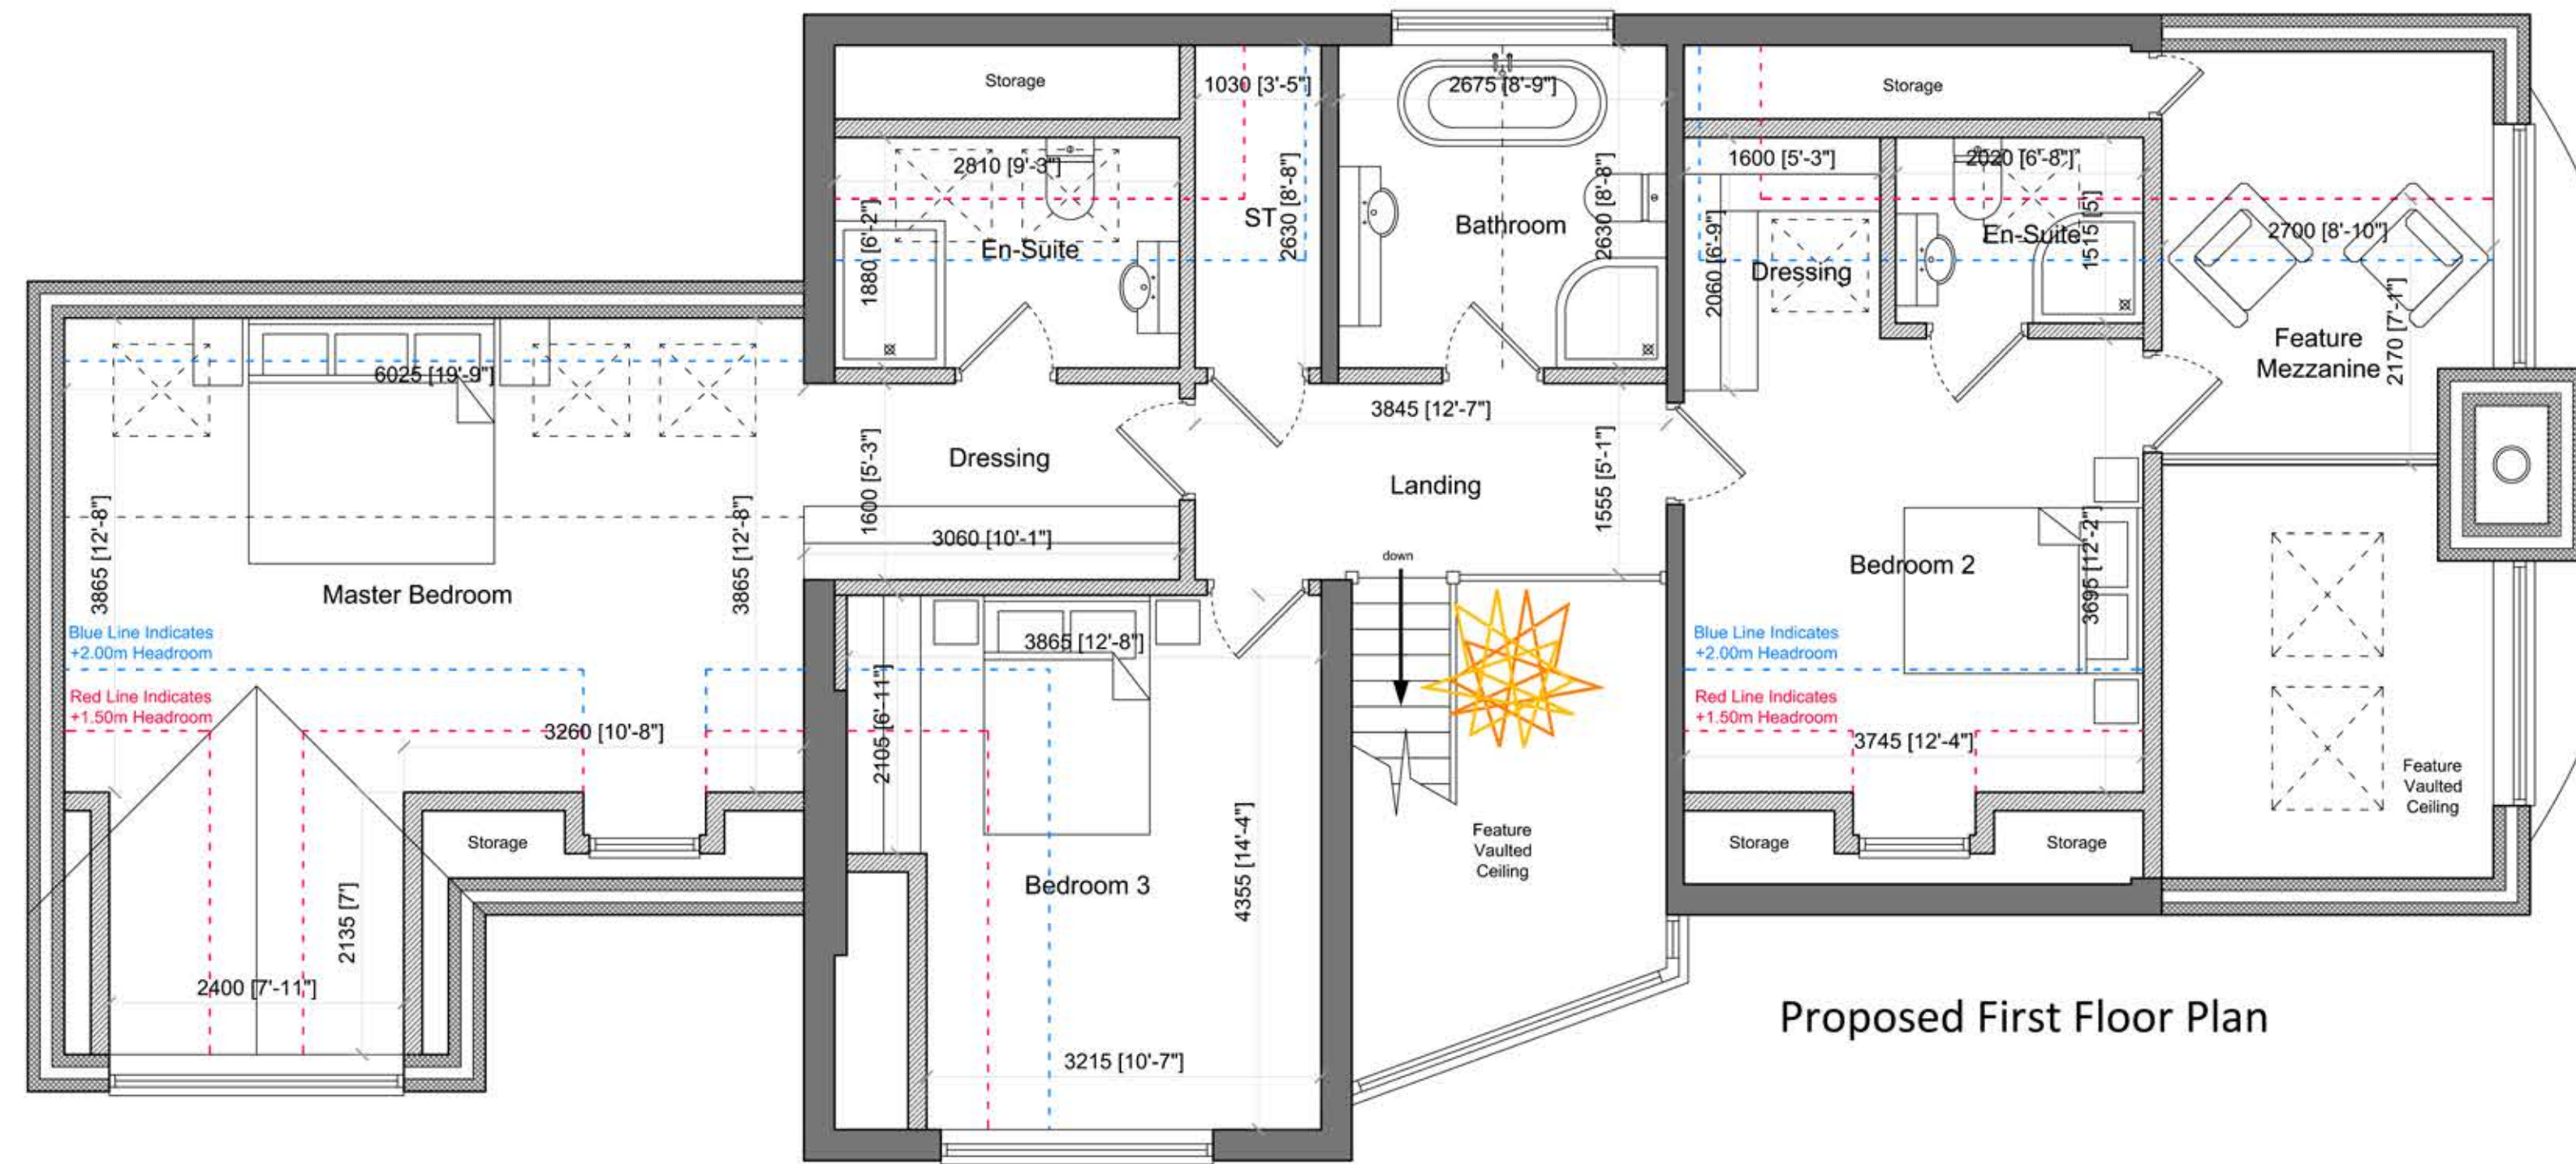

Proposed First Floor Plan -
90m² / 968 SqFt
Total - 206.0m² / 2,217 SqFt

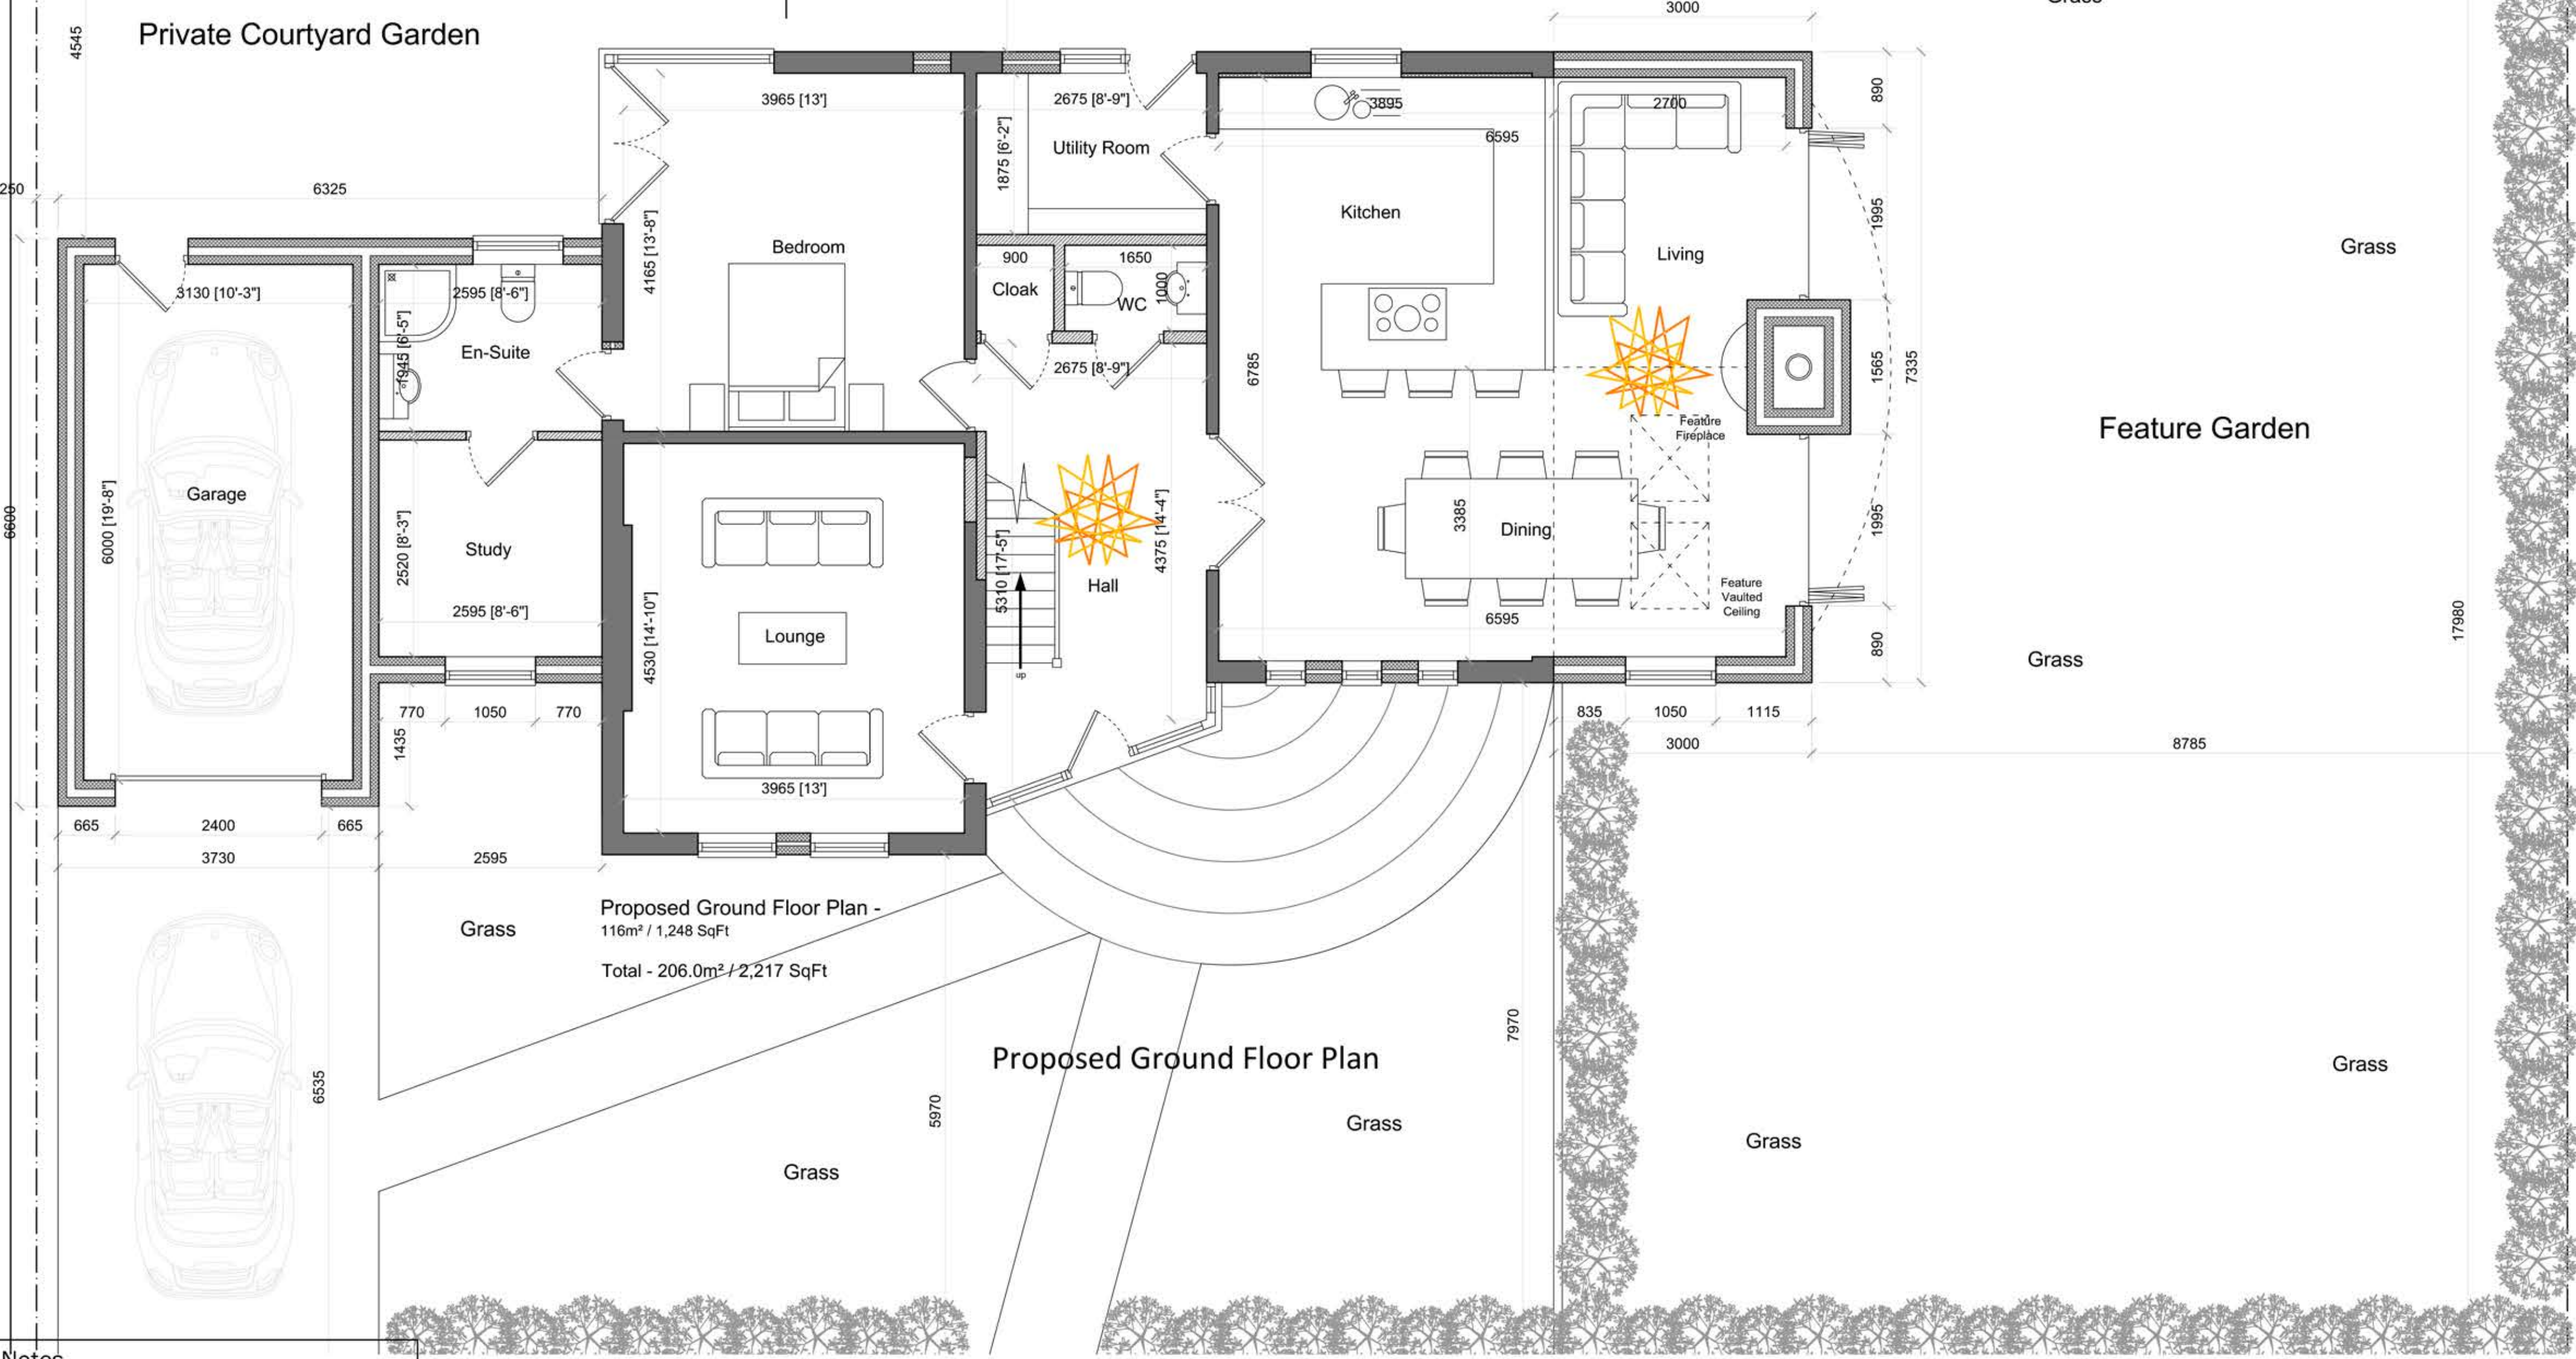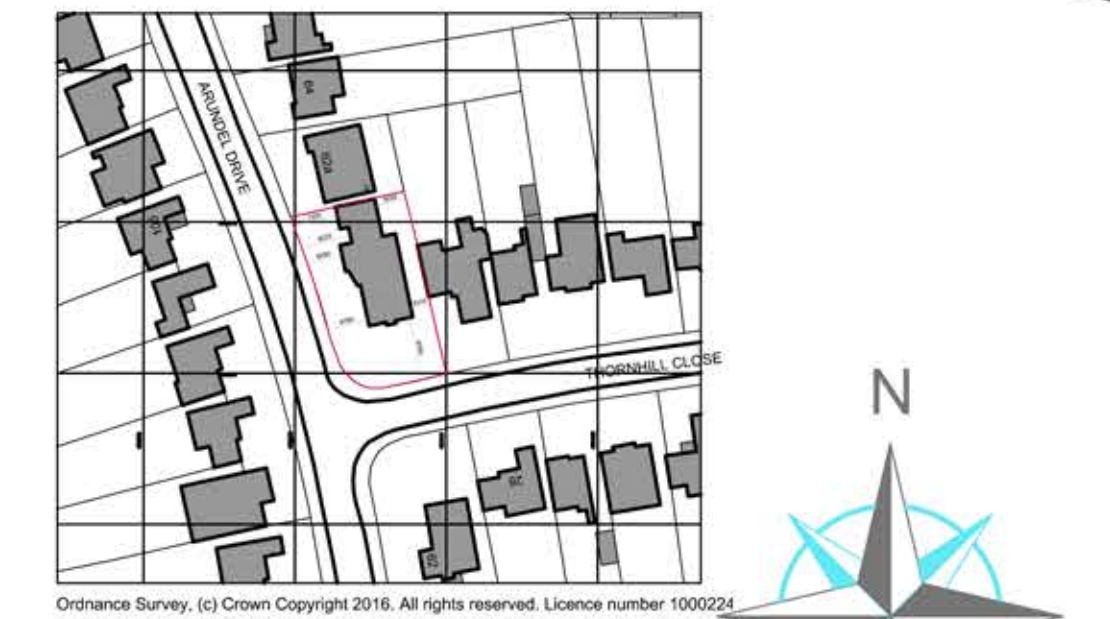

Notes