


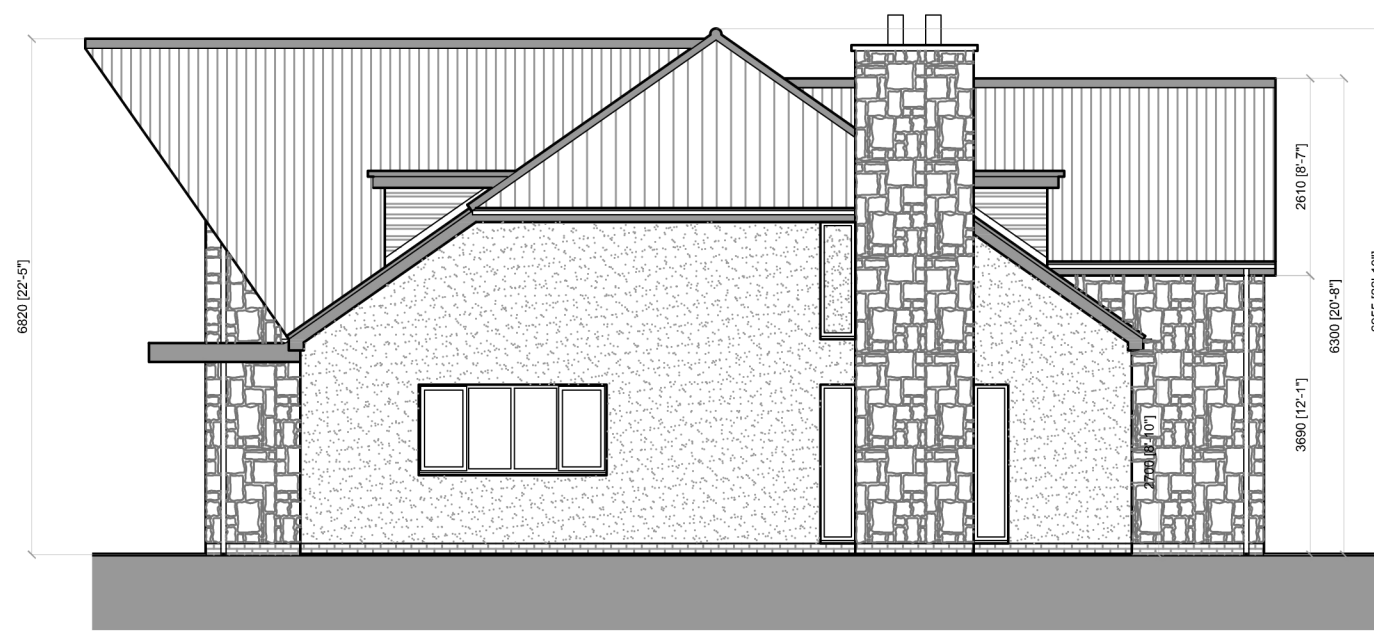

Proposed Side Elevation




Proposed Front Elevation




Proposed Side Elevation



Proposed Rear Elevation

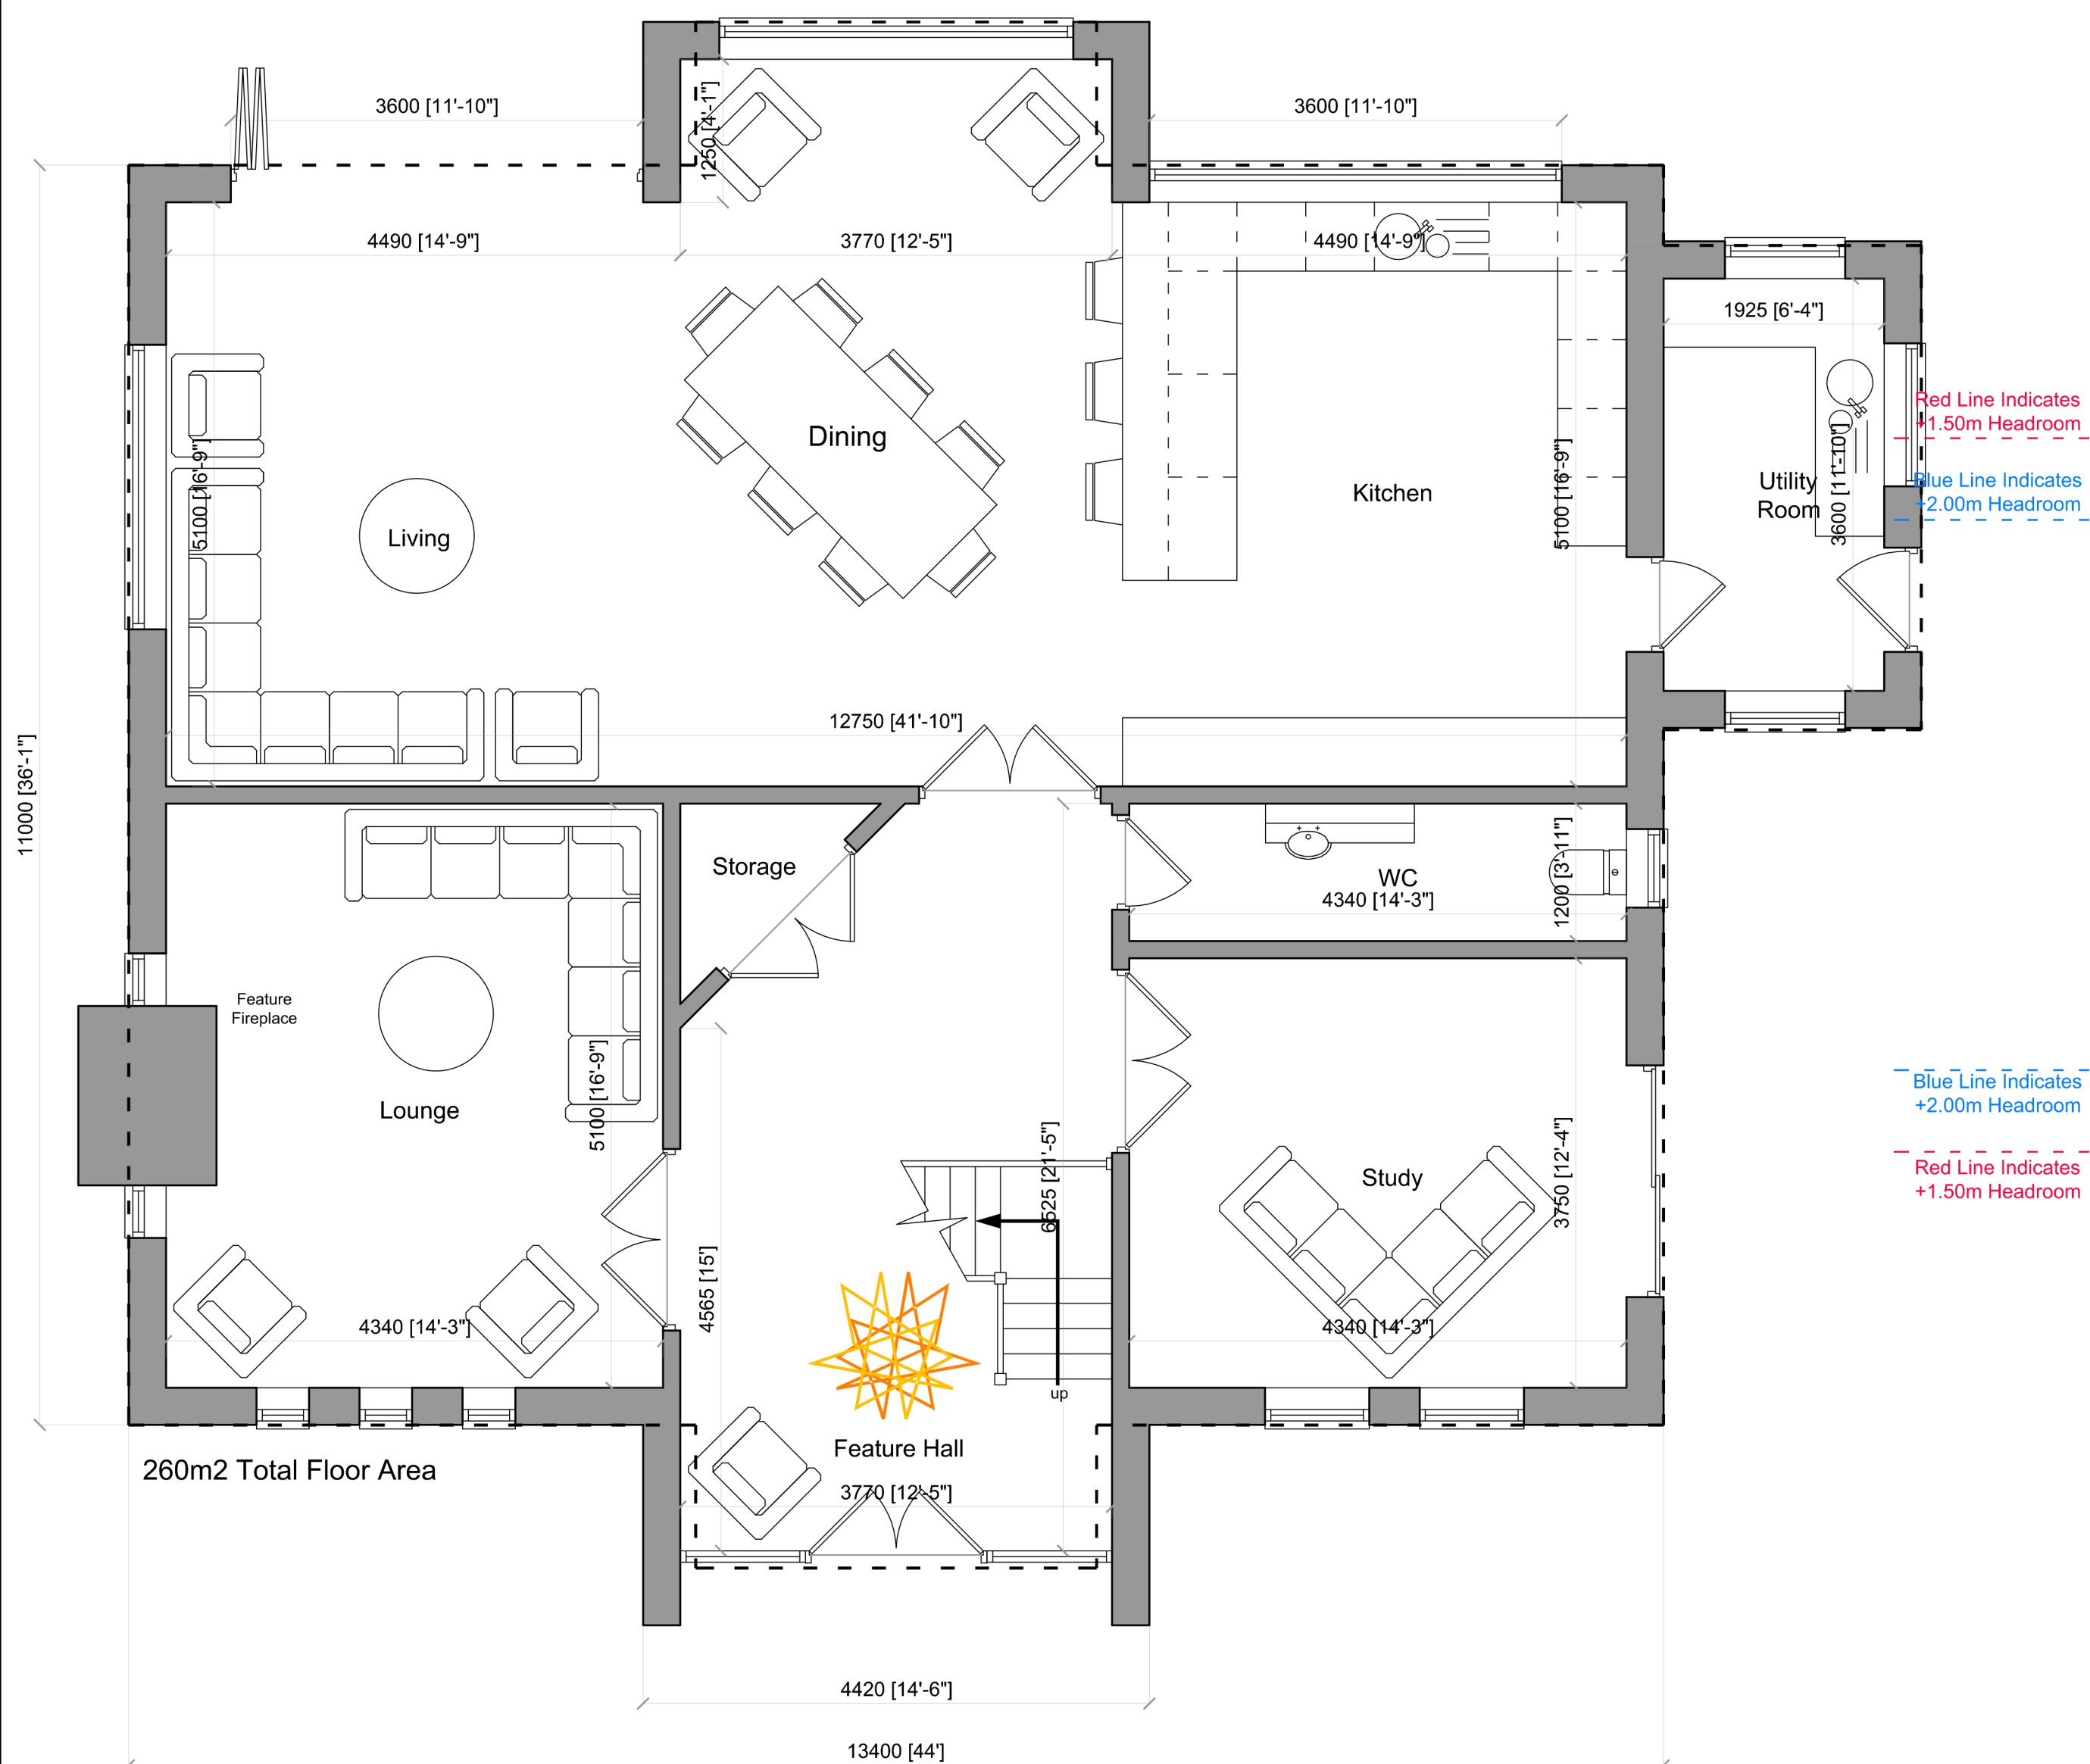

Proposed Ground Floor Plan

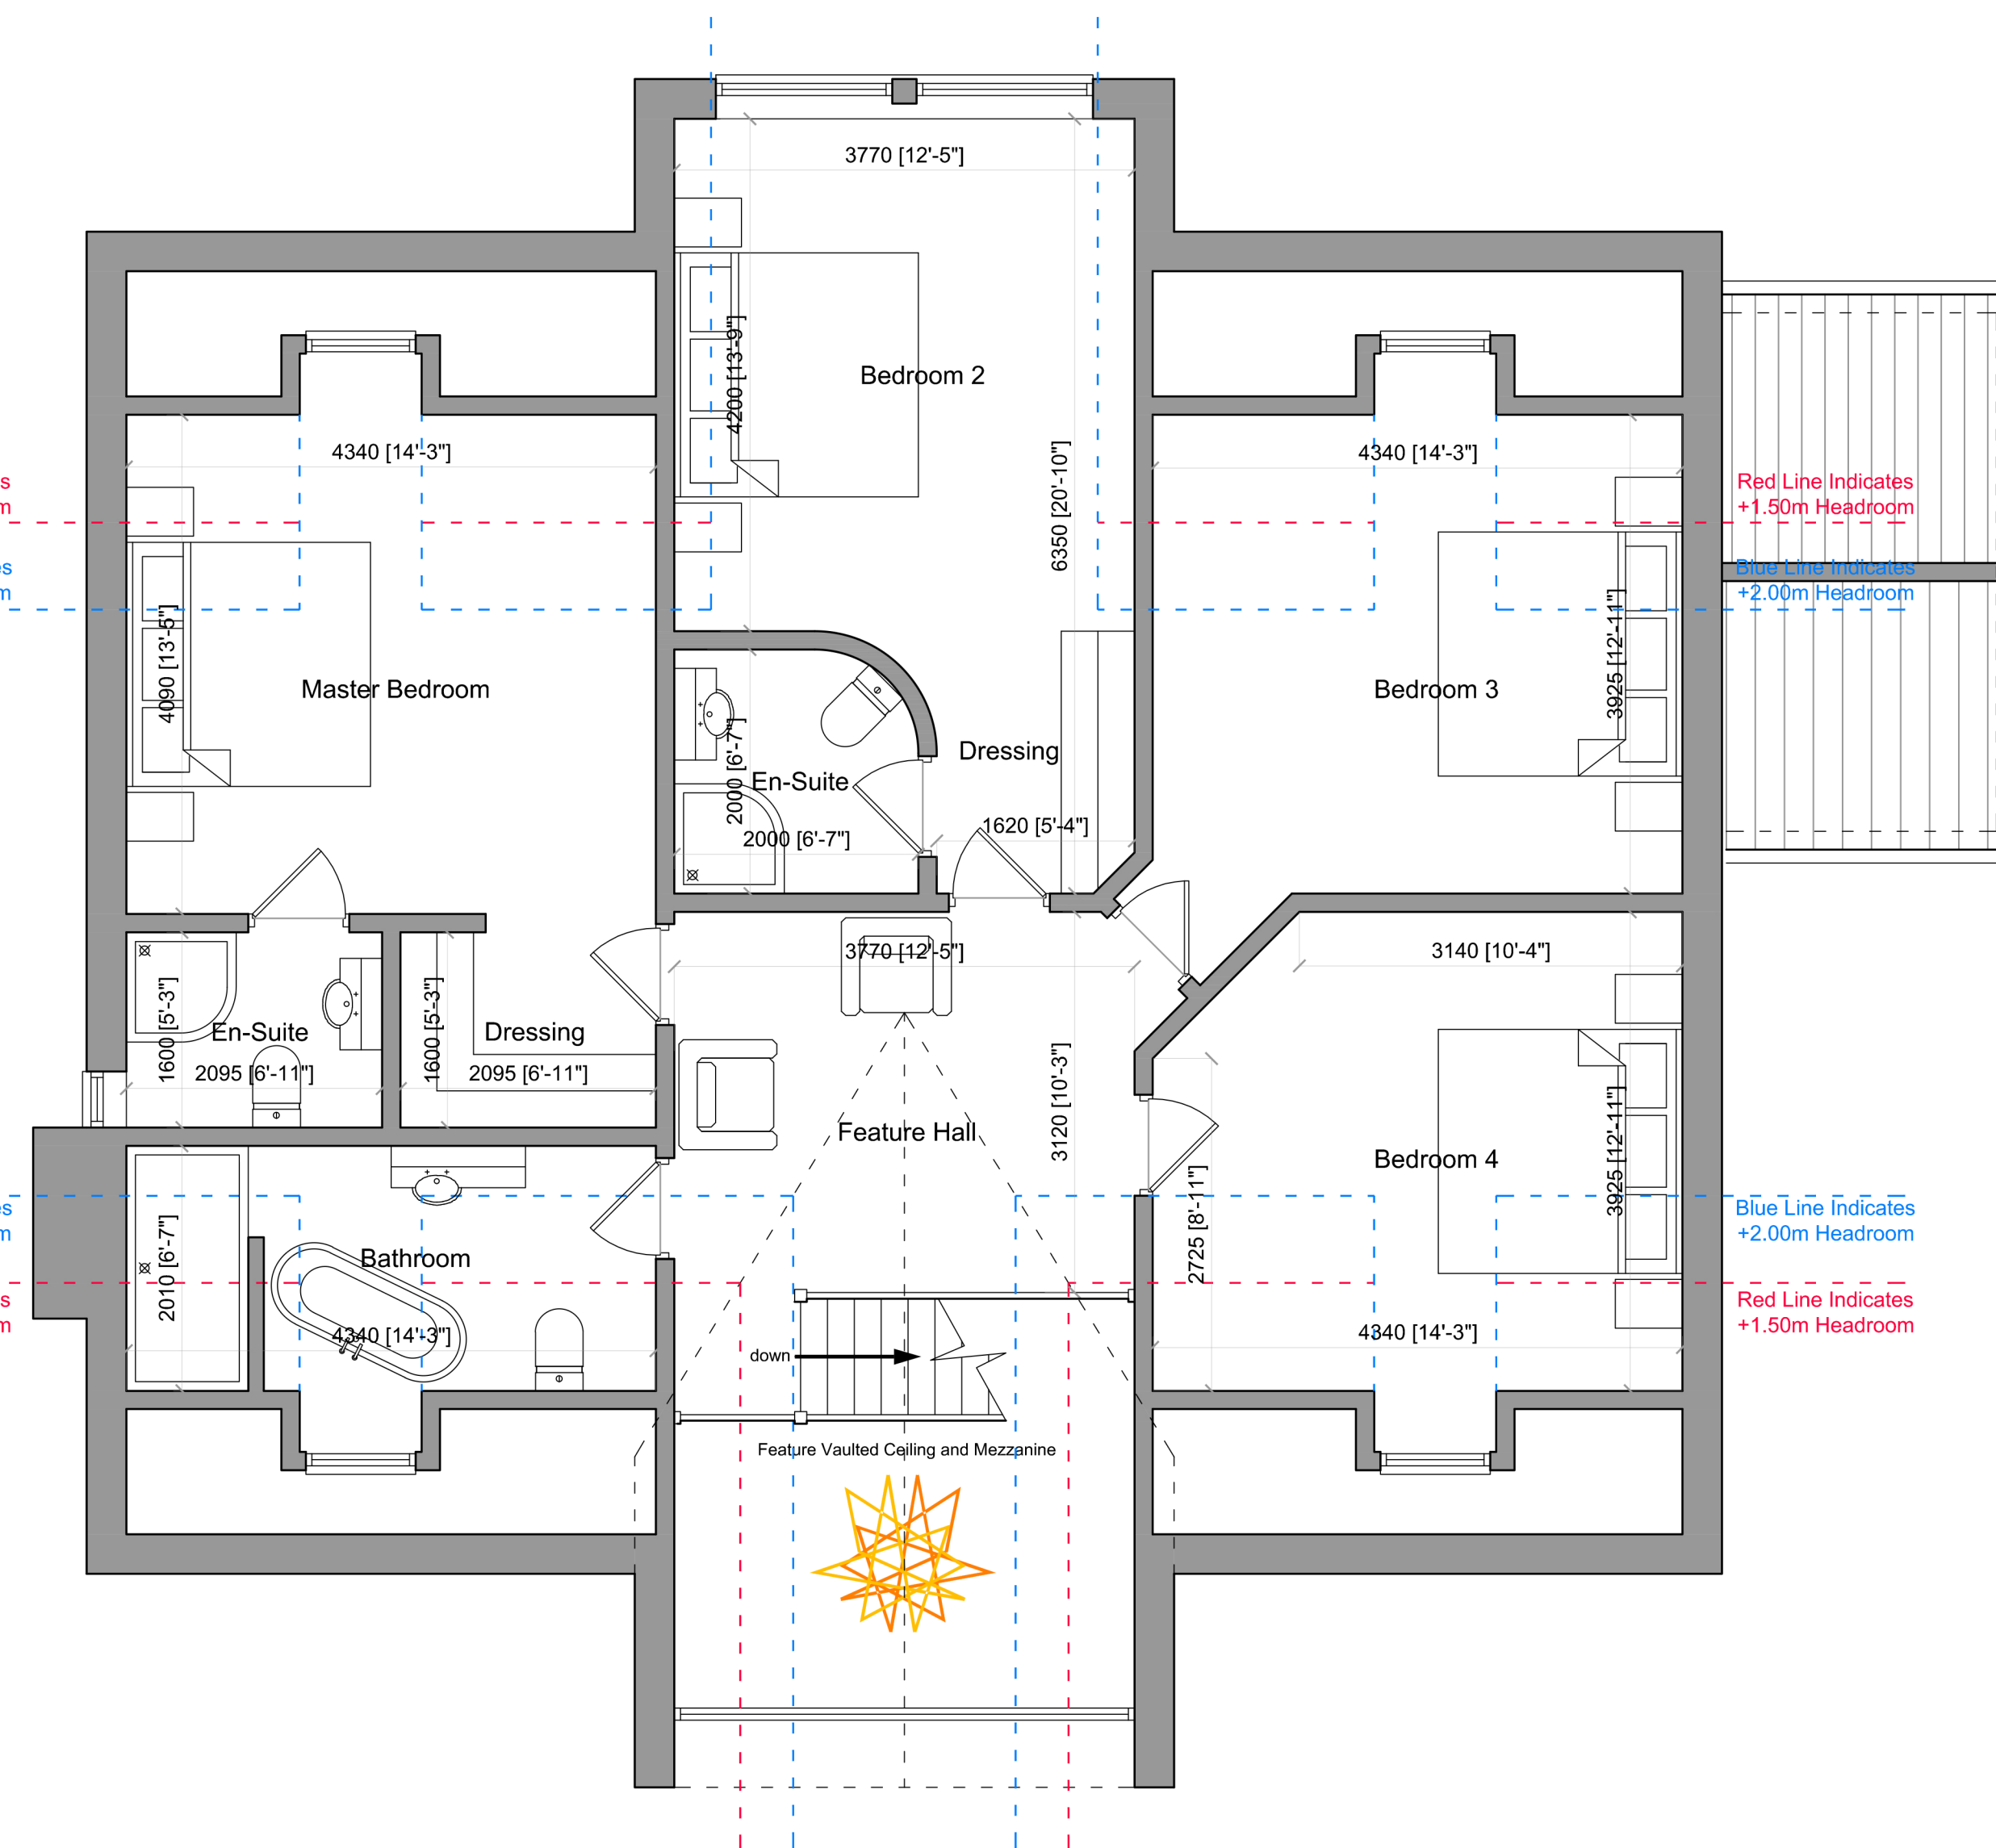

Proposed First Floor Plan