



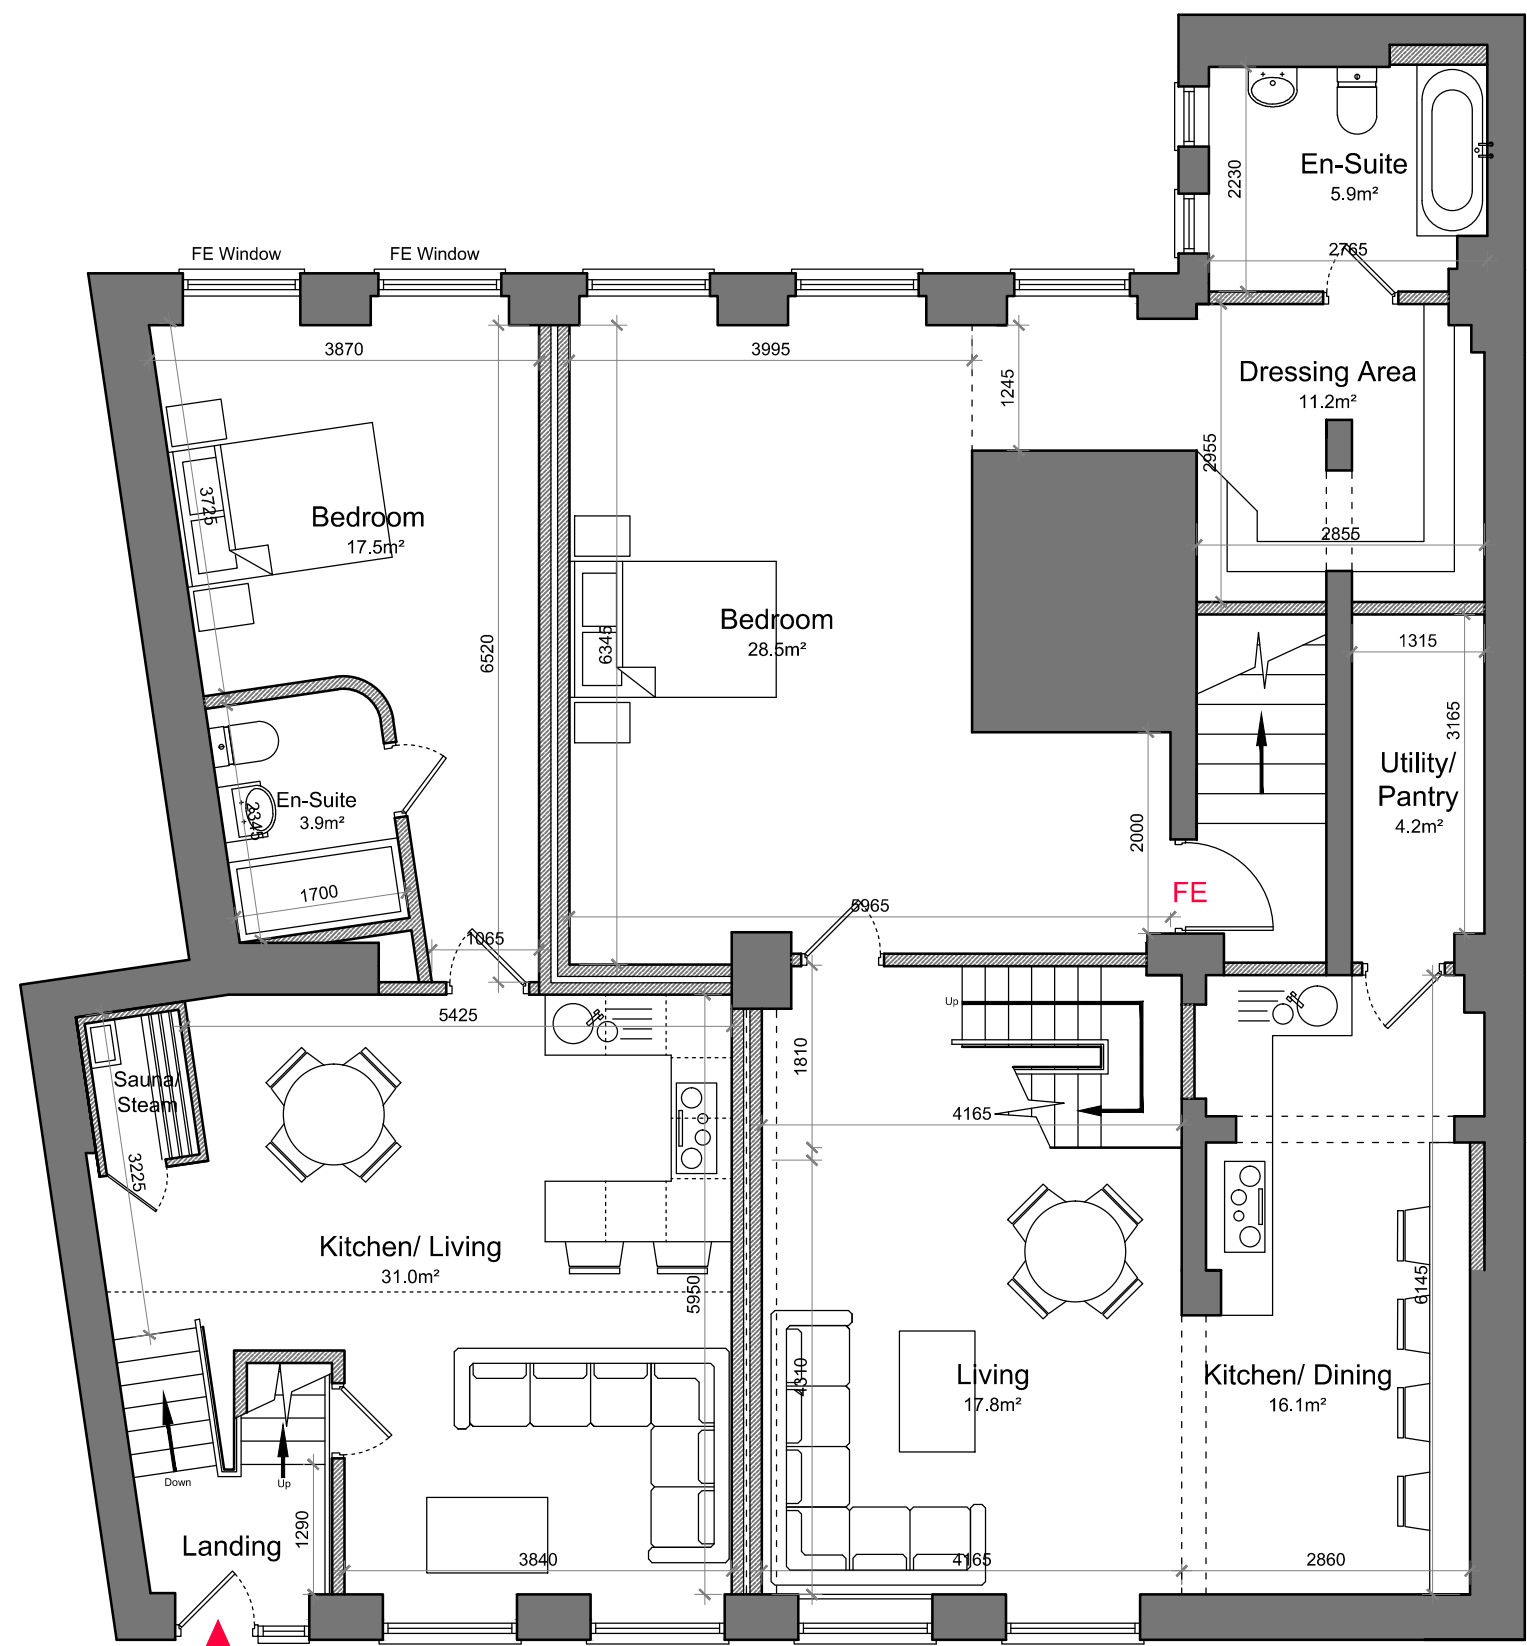

Proposed Basement Floor Plan (172m²)

Flat 1 (137.0m²) - 2 x Bedroom + 2 x En-Suite (88.7m²)  
 Flat 2 (102.2m²) - 2 x Bedroom + 2 x En-Suite (69.0m²)

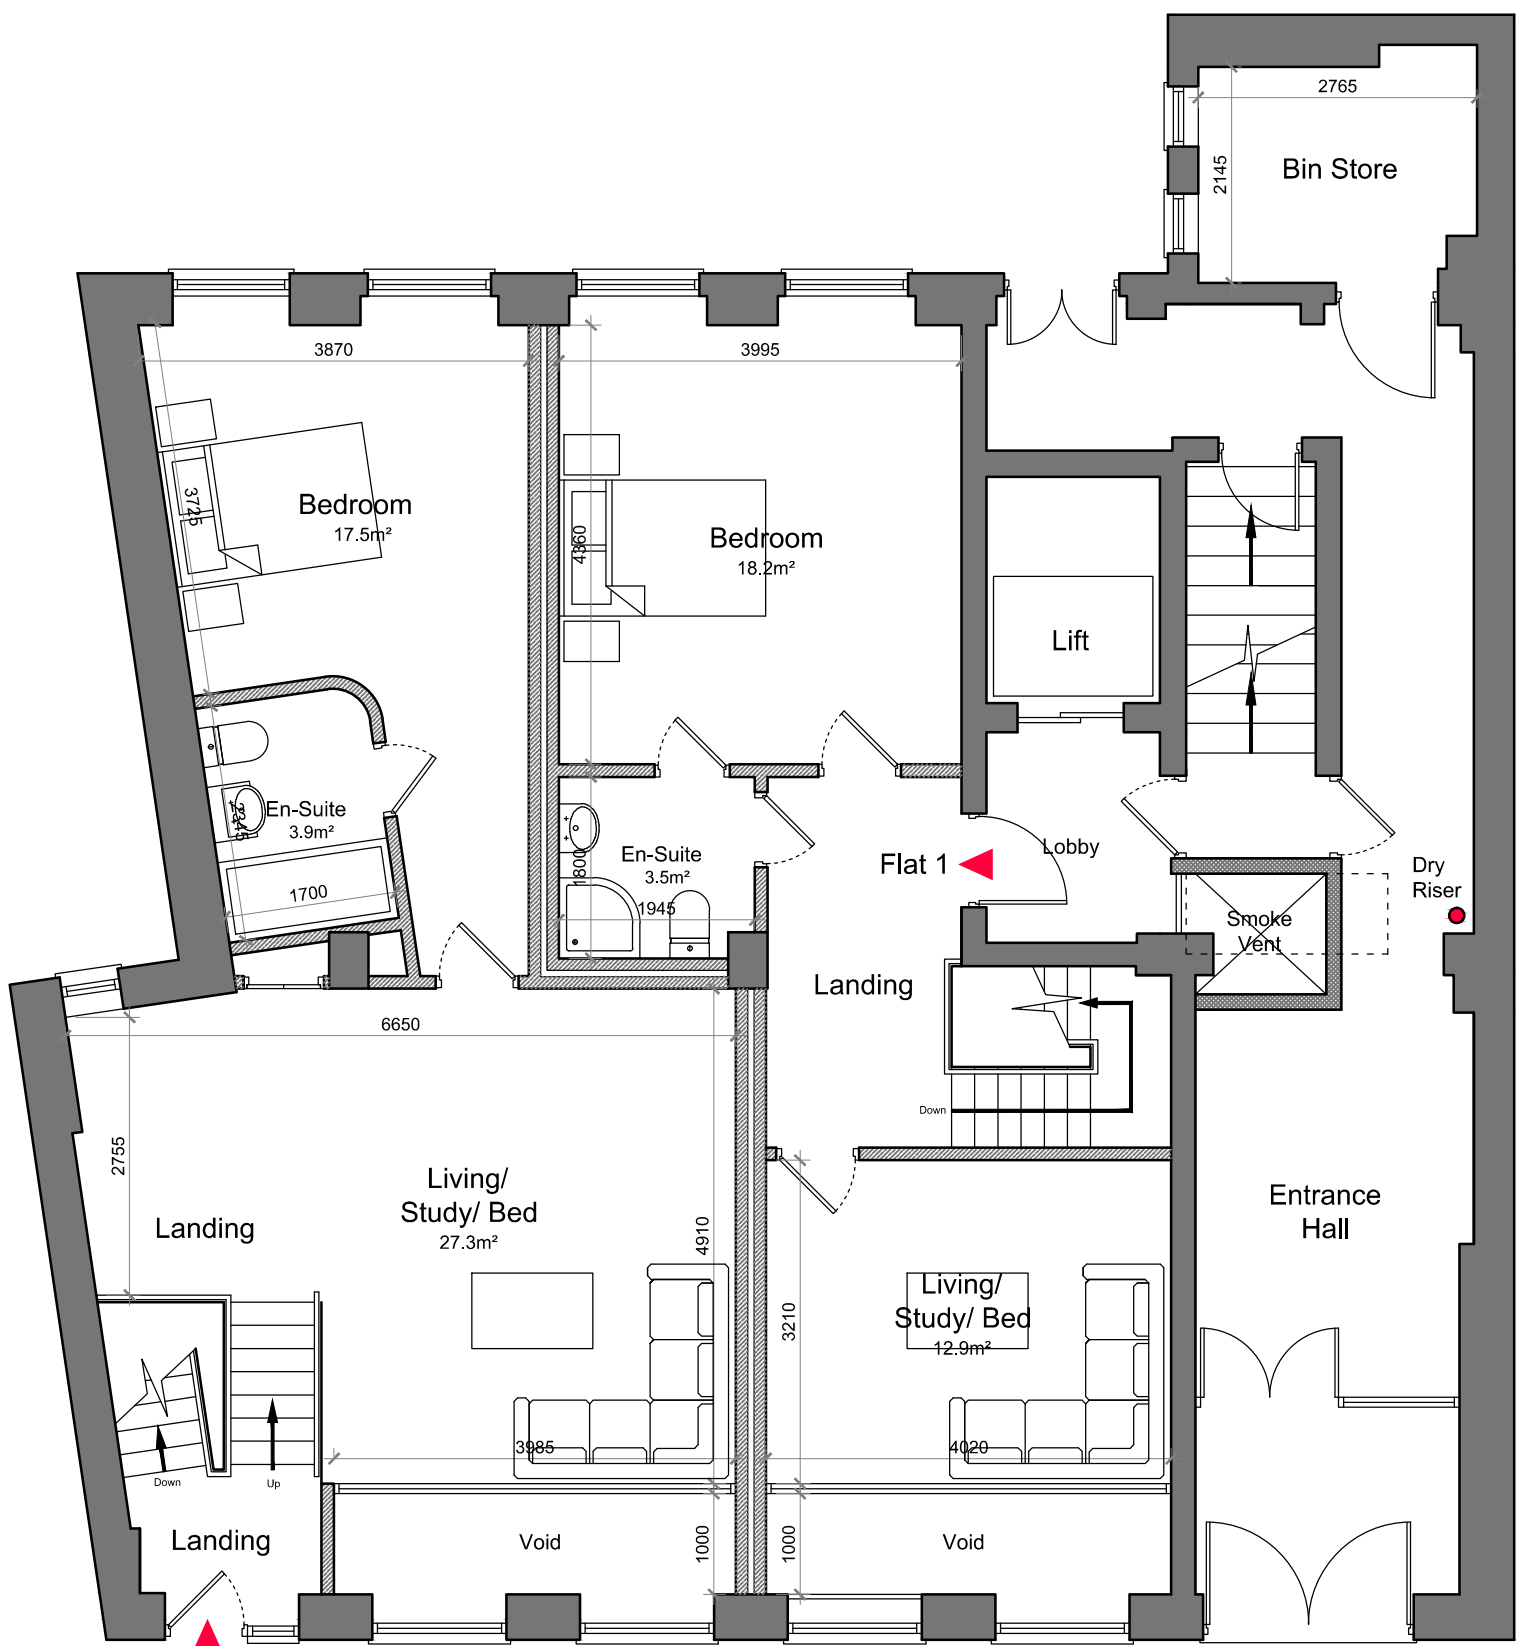

Proposed Ground Floor Plan (172m²)

Flat 1 (137.0m²) - 2 x Bedroom + 2 x En-Suite (38.3m²)  
 Flat 2 (102.2m²) - 2 x Bedroom + 2 x En-Suite (41.2m²)



Proposed Fourth Floor Plan (172m²)


5 Double Bedrooms

Red Line Indicates  
+1.20m Headroom

Blue Line Indicates  
+2.00m Headroom

Blue Line Indicates  
+2.00m Headroom

Red Line Indicates  
+1.20m Headroom

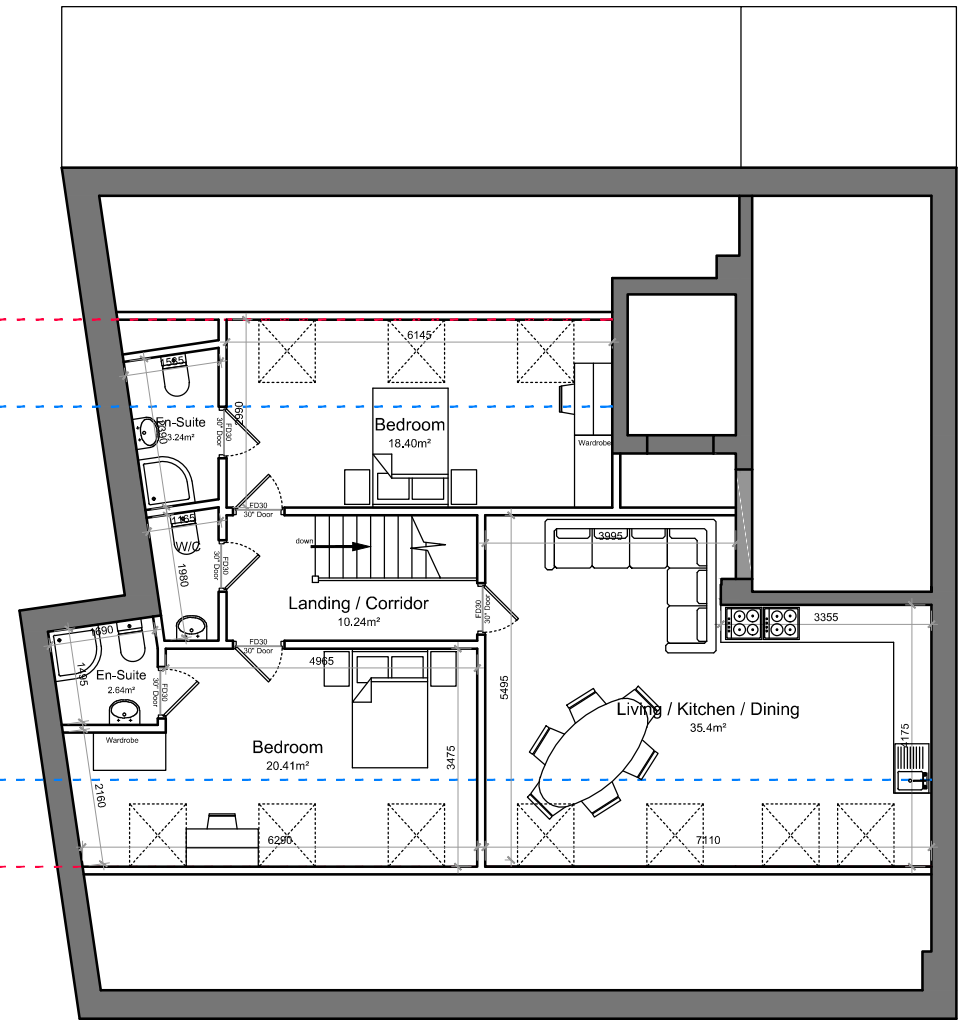

Proposed Duplex Floor Plan

5 Double Bedrooms



