





Proposed Front Elevation (Brimington Road)

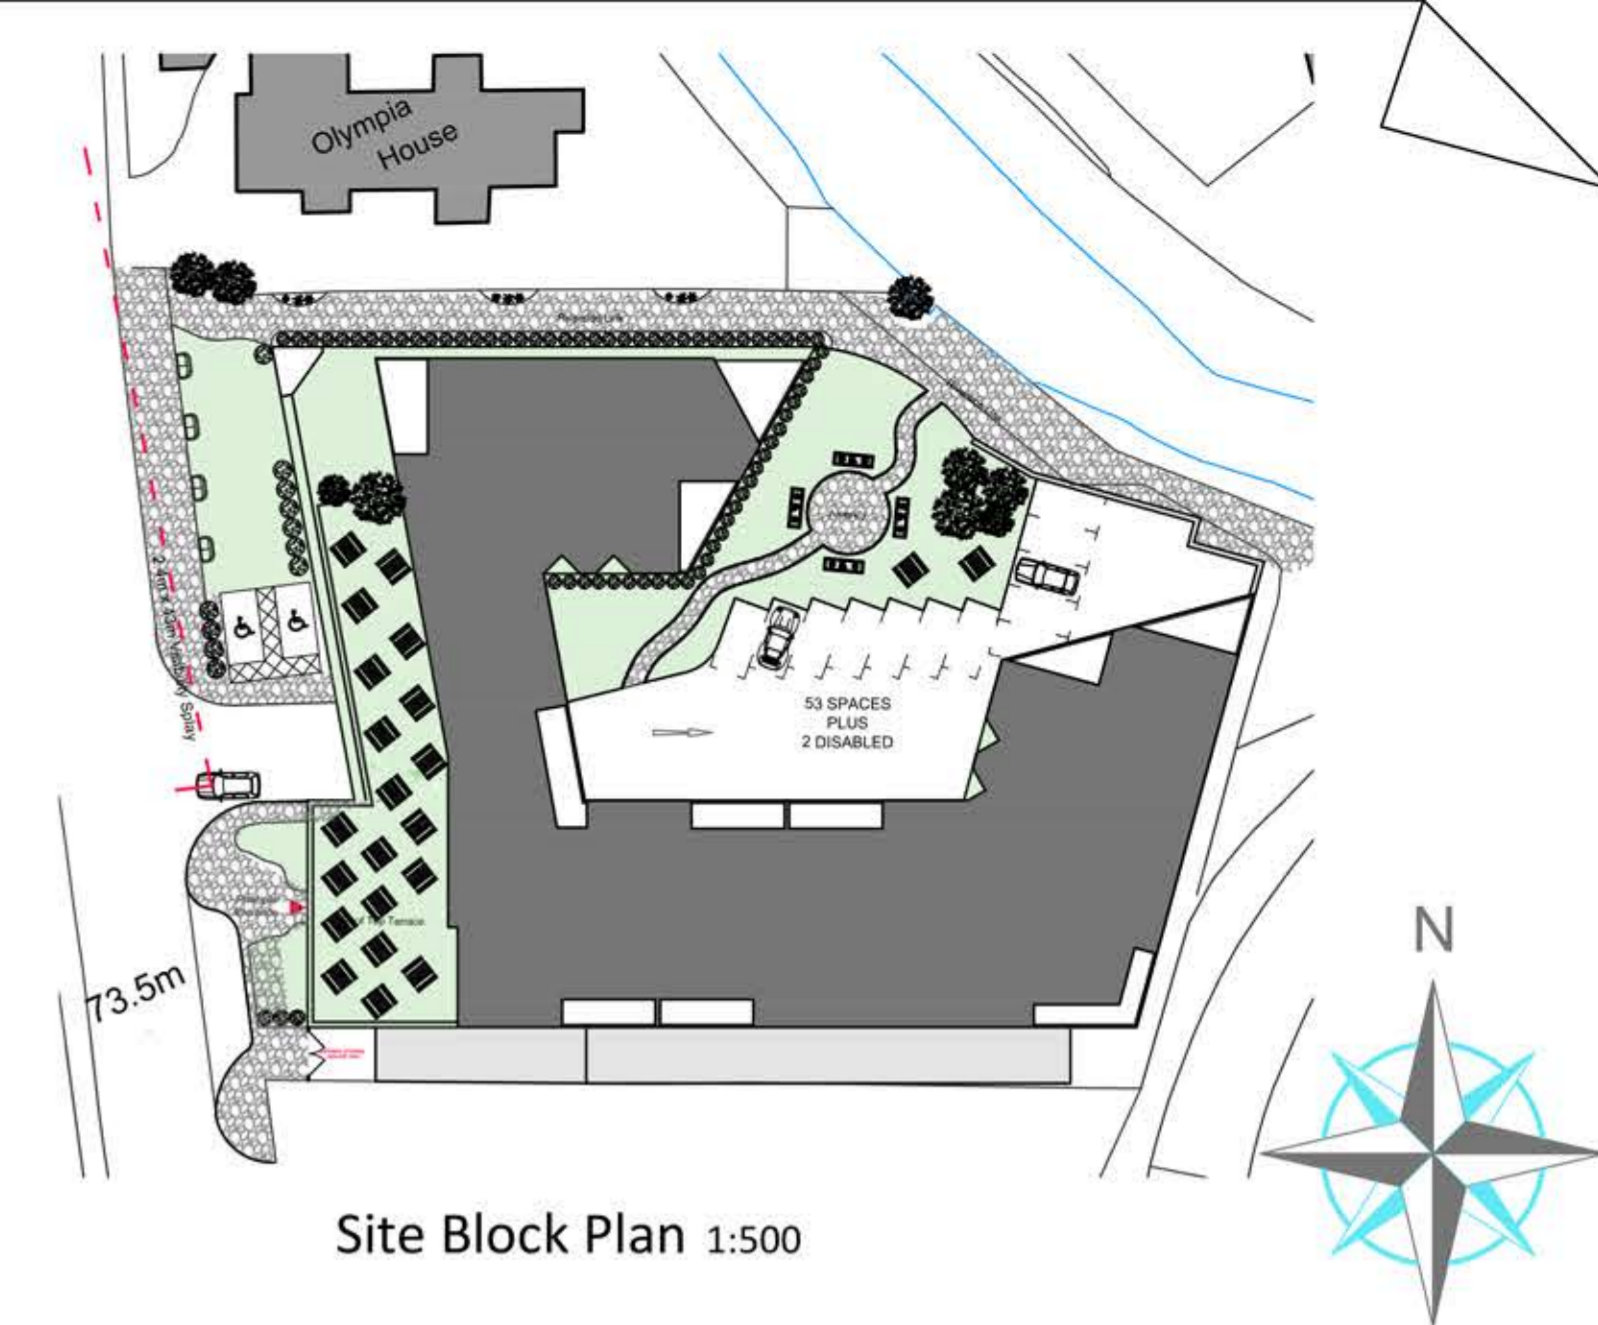

Site Block Plan 1:500


- 1 Local Coal Measures Sandstone, TBC with Client & Local Authority
- 2 Access to undercroft car parking
- 3 Main Entrance with curved Glazing
- 4 Aluminium Casement Window colour Light Brown, TBC with Client & Local Authority
- 5 Corner Balcony with Safety Glass
- 6 Red Brick, TBC with Client & Local Authority
- 7 Aluminium Vertical Cladding, colour TBC with Client & Local Authority
- 8 GRP Roof, dark in colour TBC with Client & Local Authority
- 9 Roof Top Garden with Safety Glass
- 10 Louvered Vents

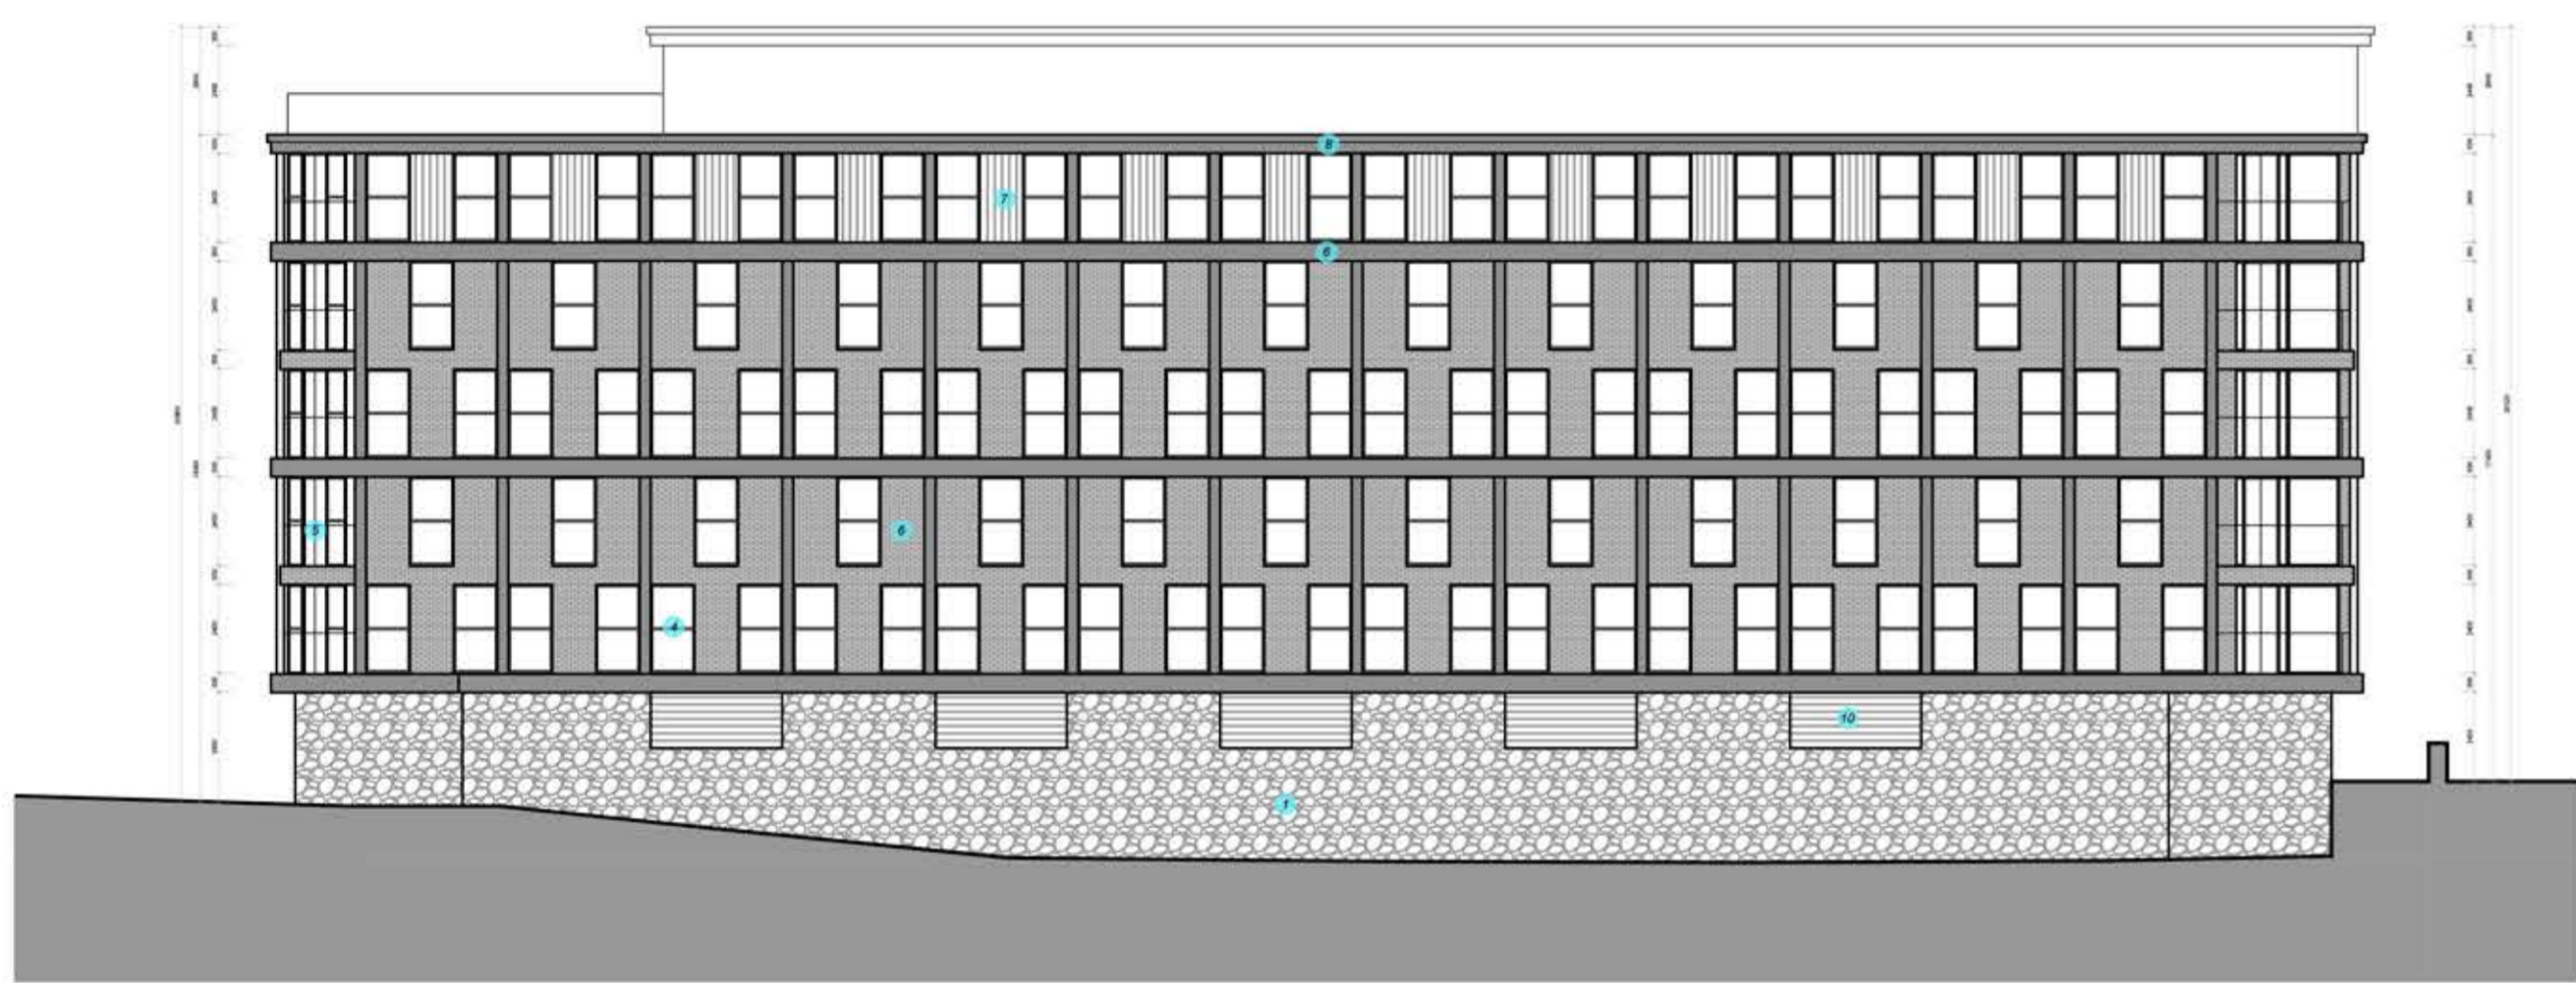

Proposed Side Elevation



Proposed Rear Elevation (Crow Lane)

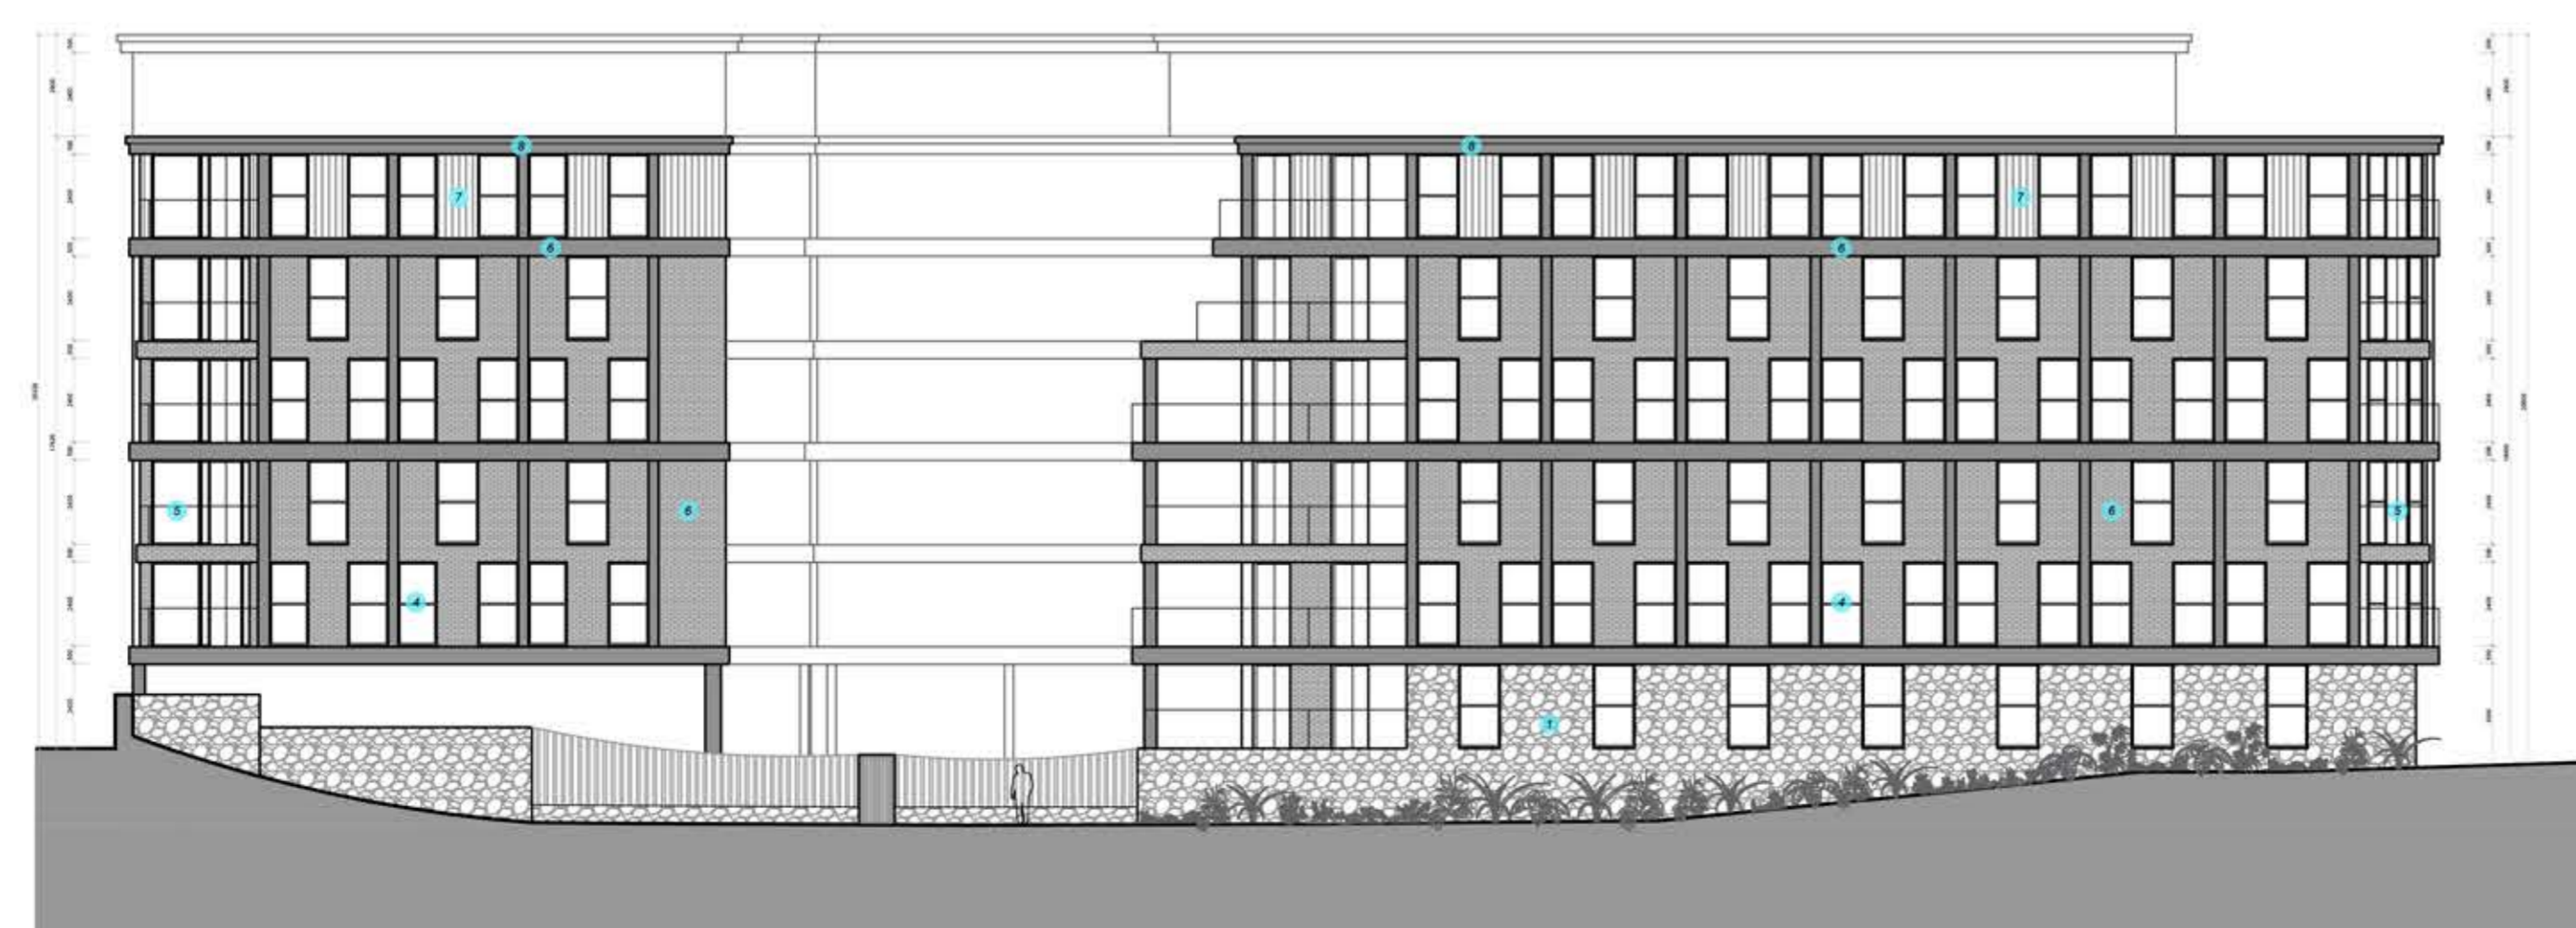

Proposed Side Elevation (Riverside Link)





Proposed Site Section up Brimington Road




Proposed Site Section

Notes





- Important Notes**
1. Prior to the commencement of work, the contractor and client are to check on-site all exterior dimensions, boundary positions and details to verify and agree upon. Any errors, omissions or design changes should be reported immediately to enable amended plans to be prepared and submitted for approval.
  2. The contractor will be responsible for locating all hidden services that may be affected by the proposal and stopping off or diverting as necessary. Drainage runs shown are assumed and must be checked on site before work commences.
  3. The requirements of the "Party Wall Act 1996" will apply to certain schemes. The "Building Owner" will in writing inform and agree with the "Adjoining owner(s)" if the proposed work affects the Party Wall or is within 3 meters of the foundations of the nearby building. If an agreement cannot be made their professional advice should be sought prior to commencement of work on site, by a Party Wall Surveyor. SWISH Architecture Ltd take no responsibility for this.

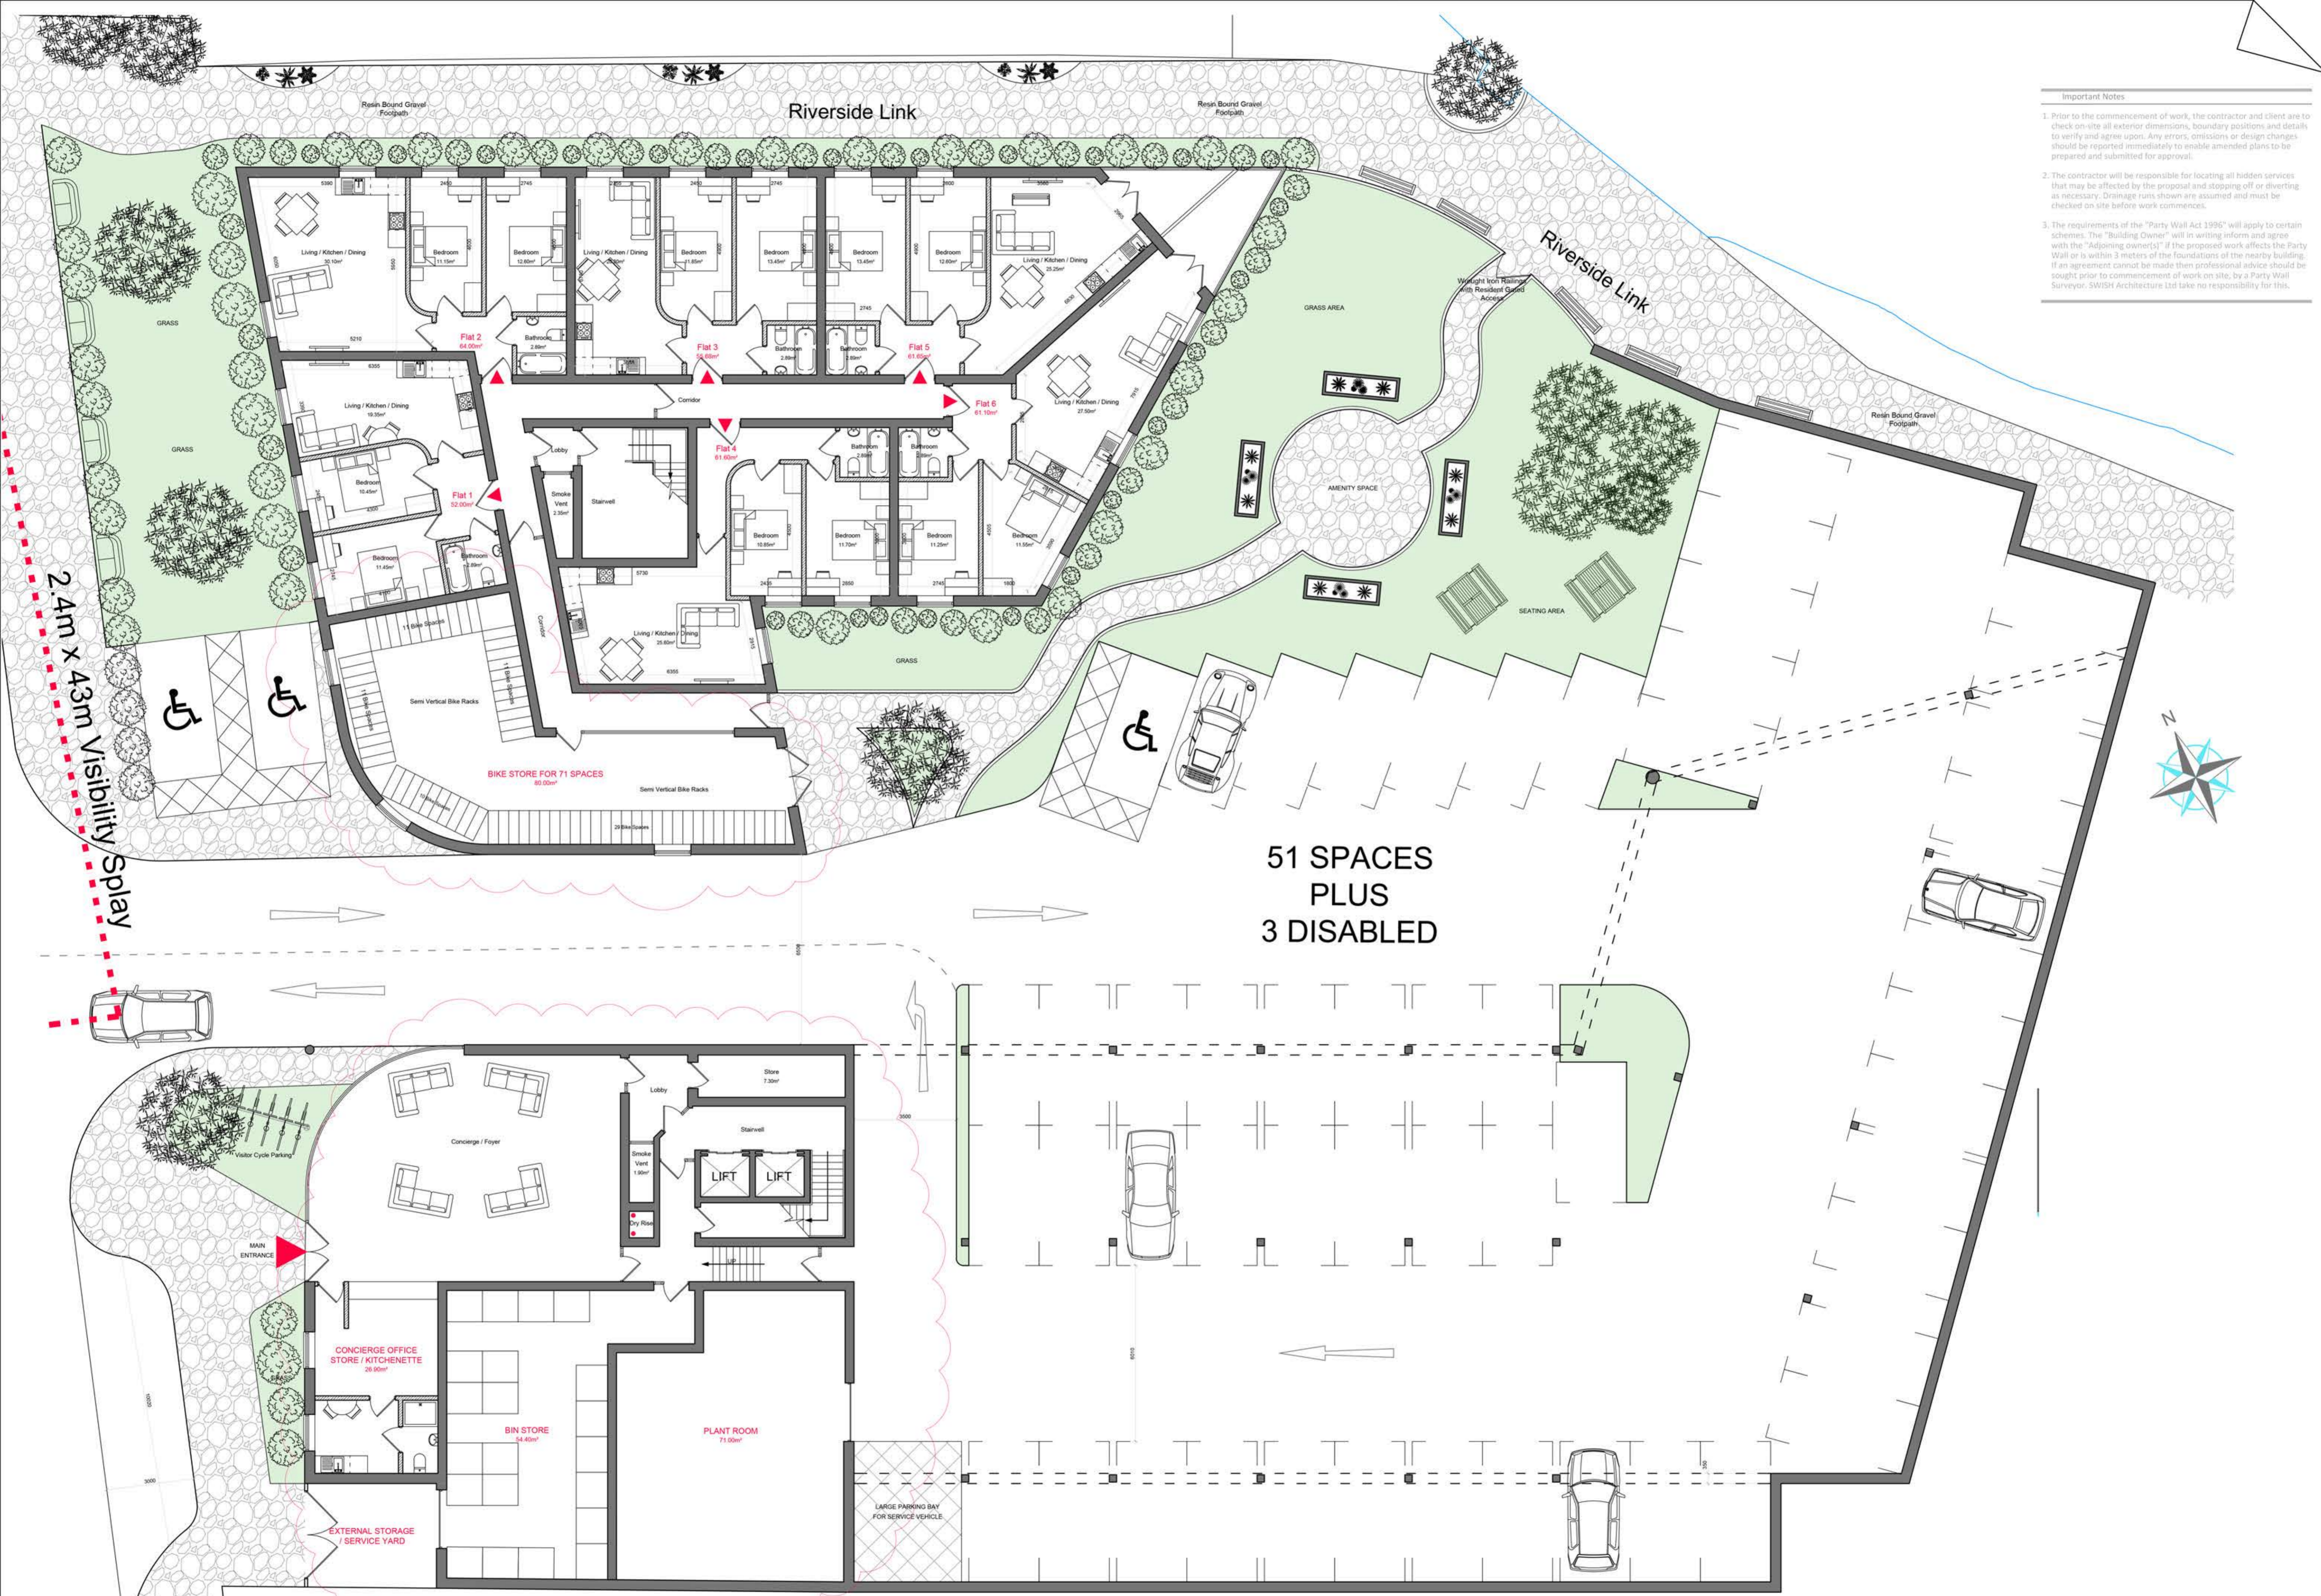

**51 SPACES  
PLUS  
3 DISABLED**

**Proposed Ground Floor Plan**

**Notes**





Site Location Plan 1:1250



Proposed Fourth Floor Plan

Notes








Site Location Plan 1:1250



Proposed Sixth Floor Plan

Notes

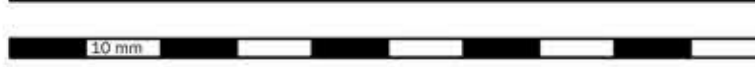






Site Location Plan 1:1250



72.2m

6  
Olympia House

23  
26

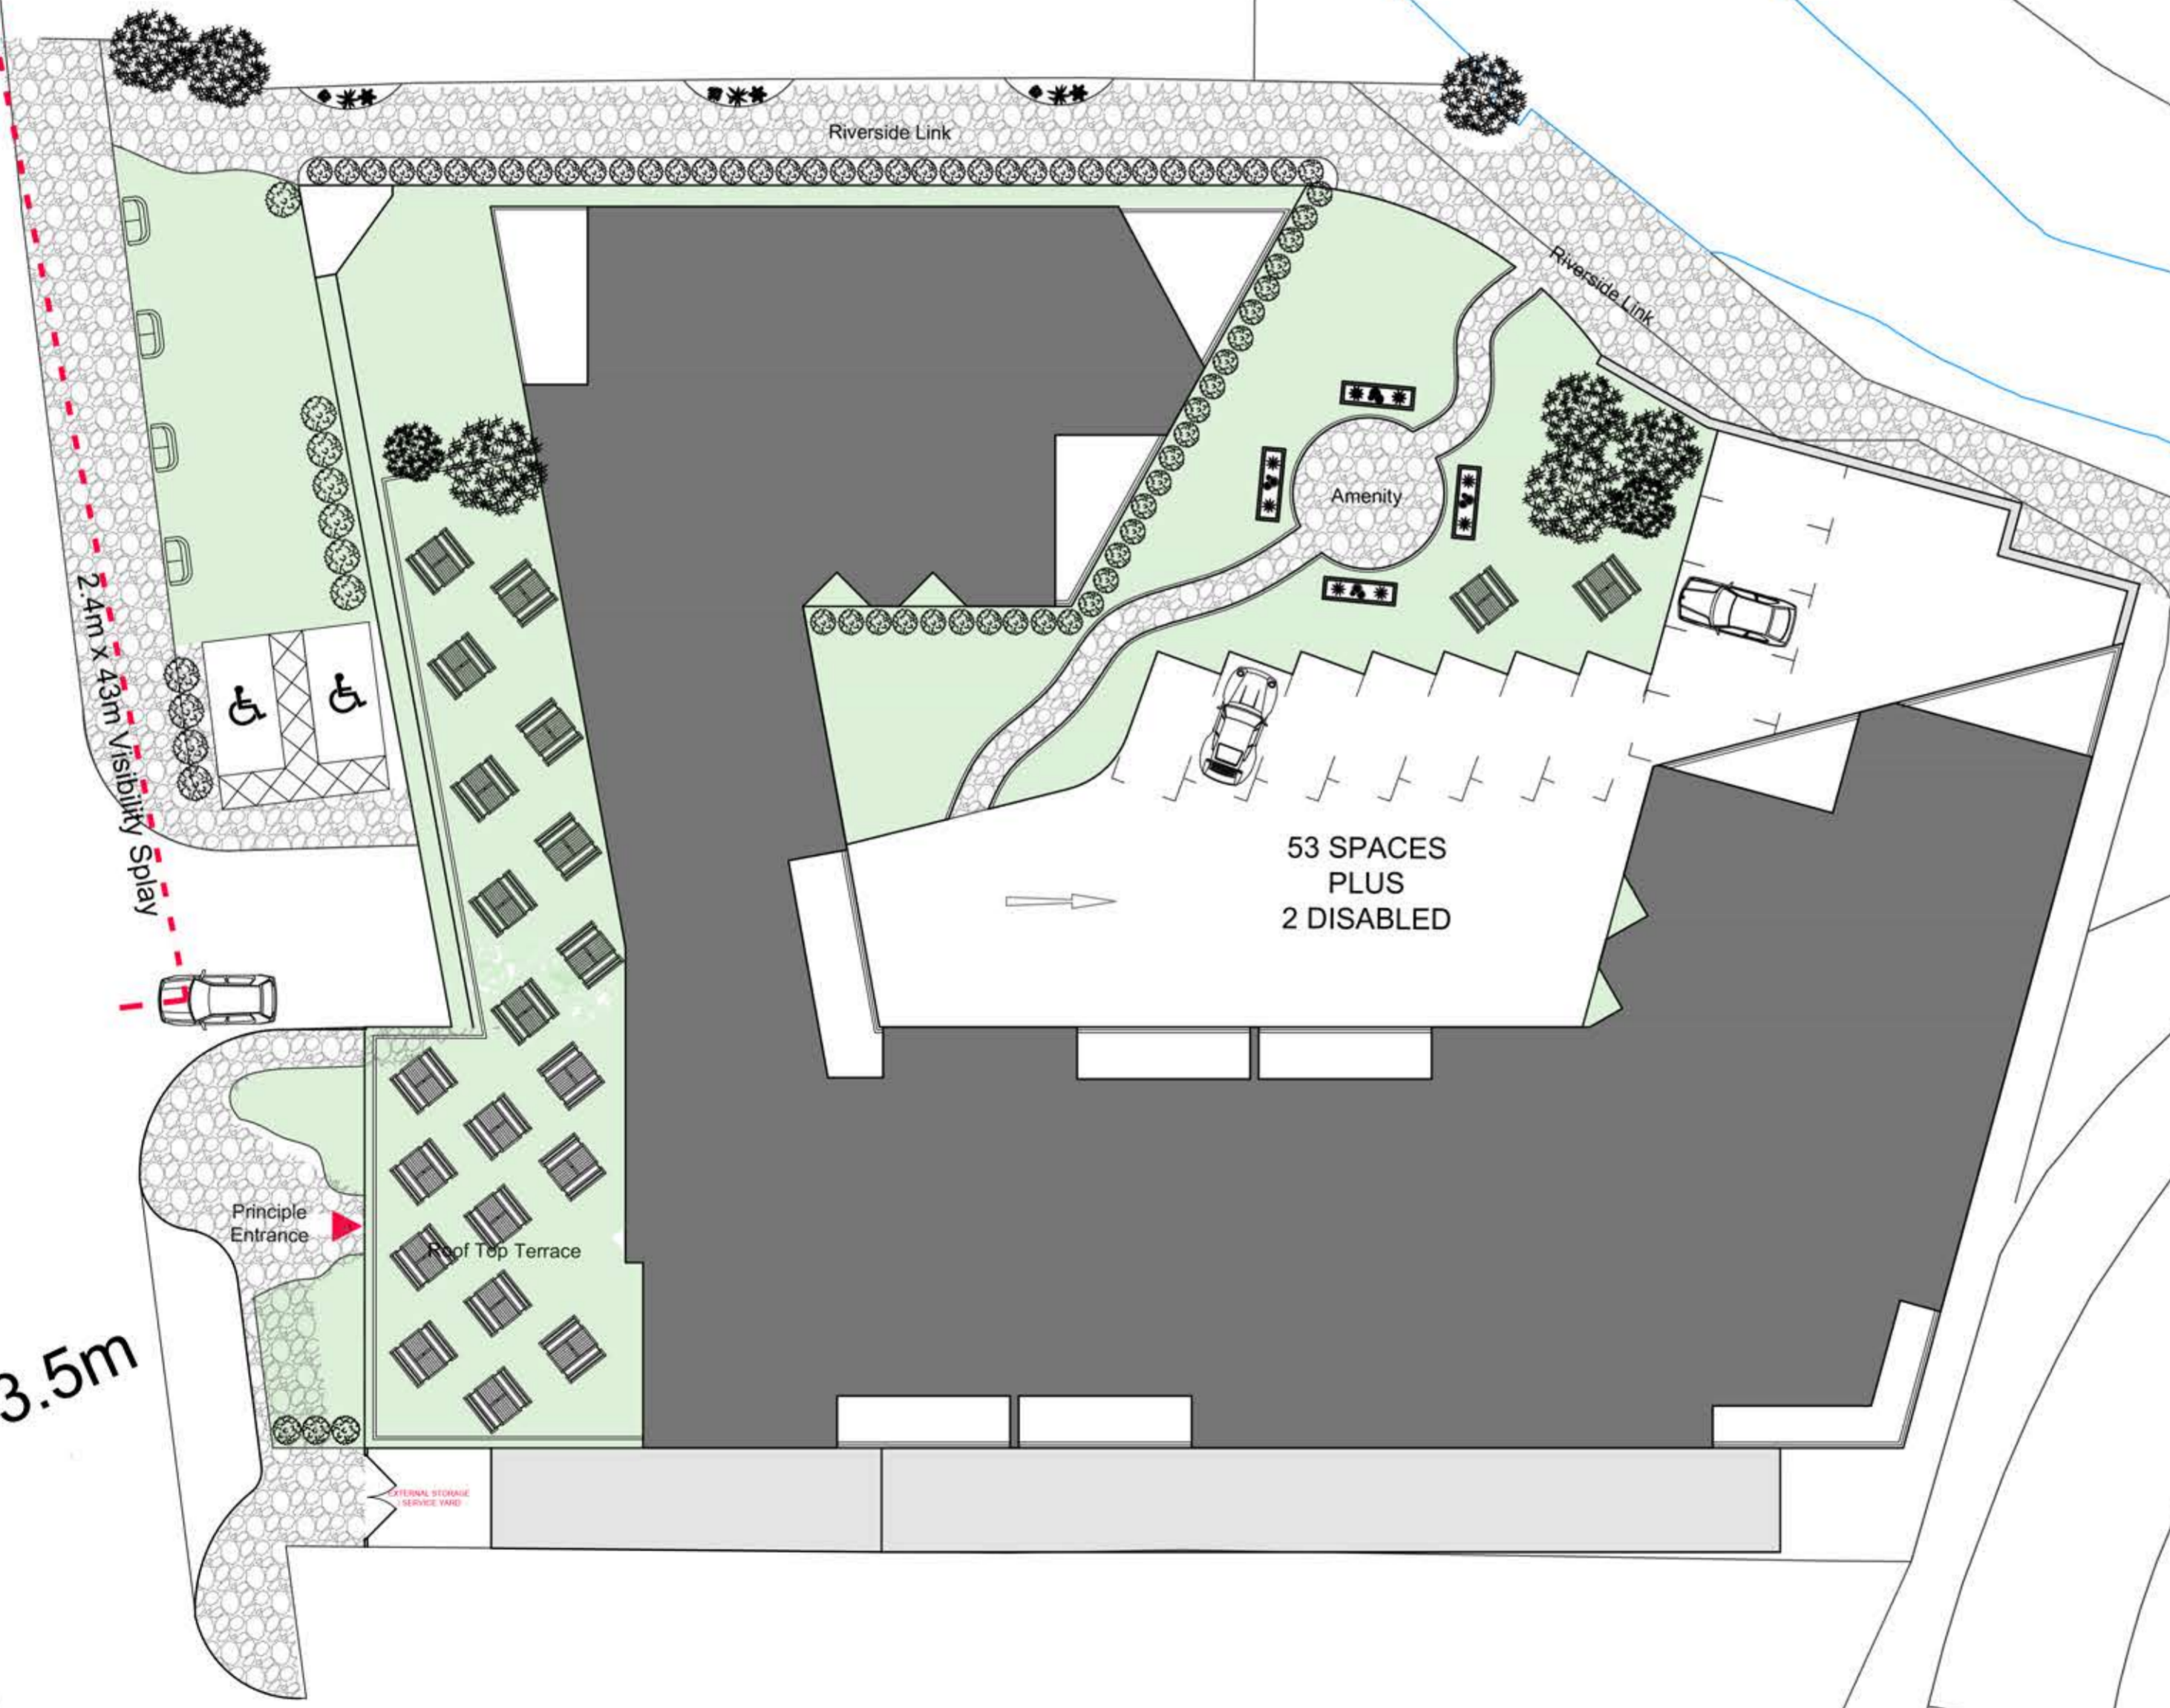

73.5m

73.5m

1D

Proposed Site Plan Layout

Notes  
10 mm