

Proposed Front Elevation



Proposed Side Elevation




Proposed Rear Elevation



Proposed Side Elevation




Proposed Street Scene

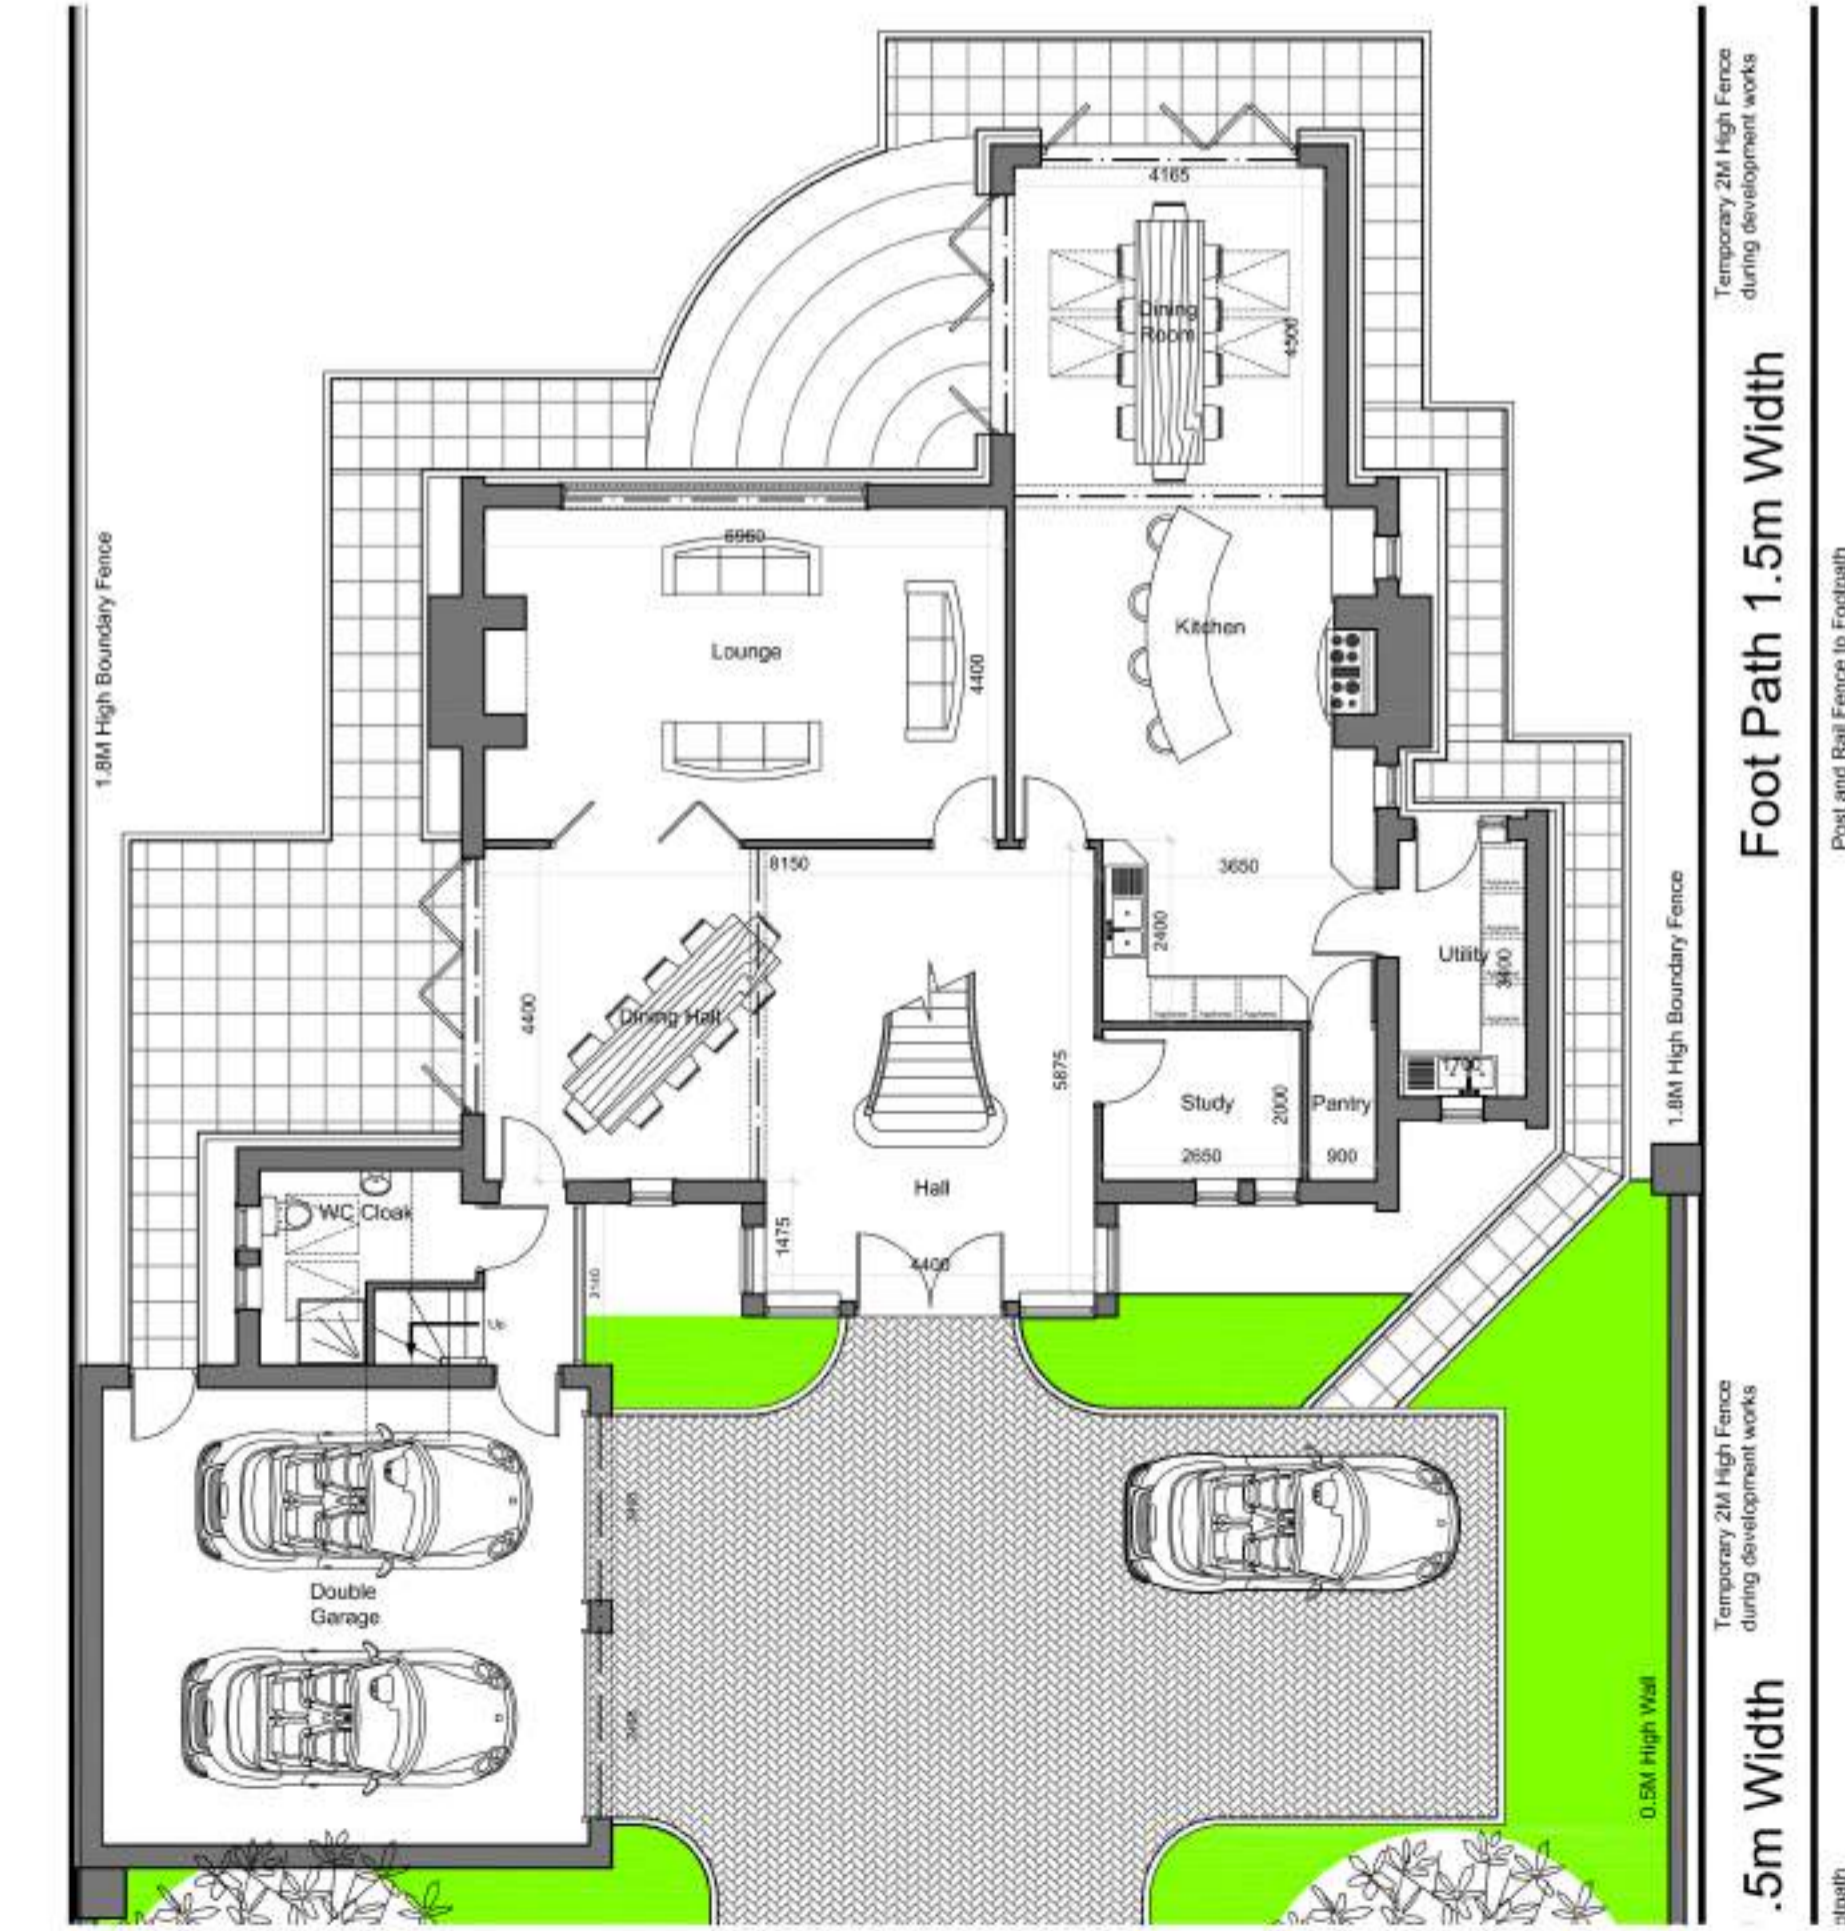


Proposed Ground Floor Plan




Proposed First Floor Plan

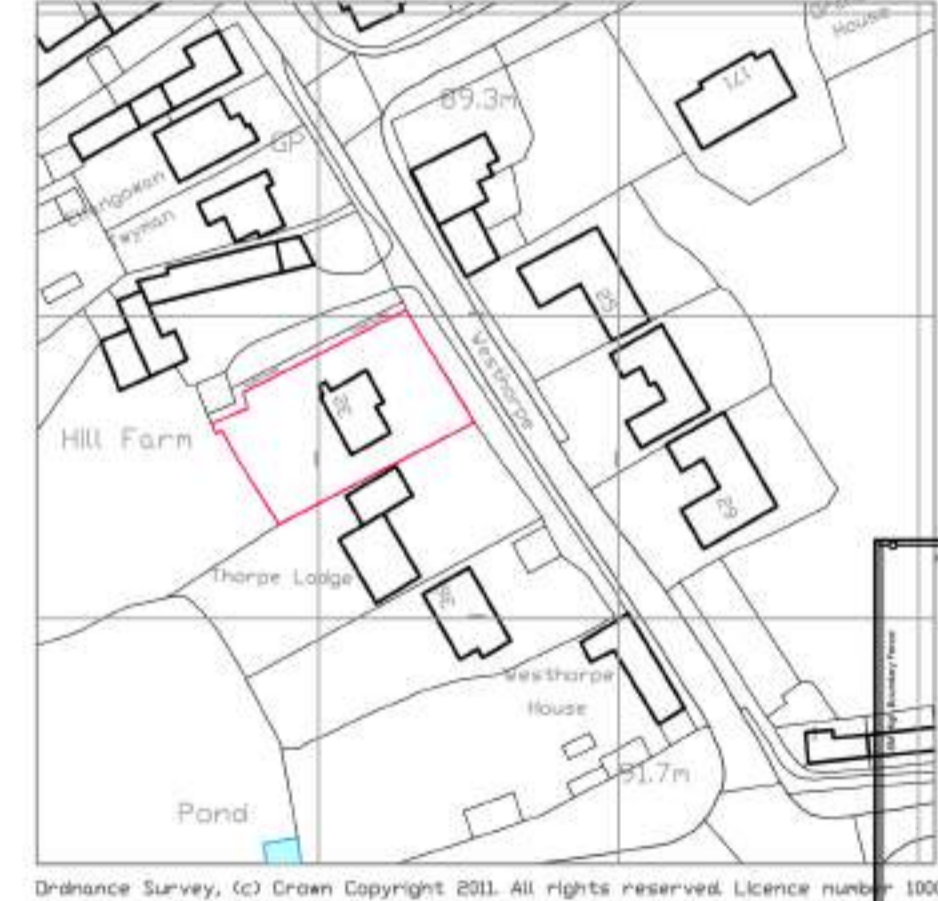

OS Plan 1/1250

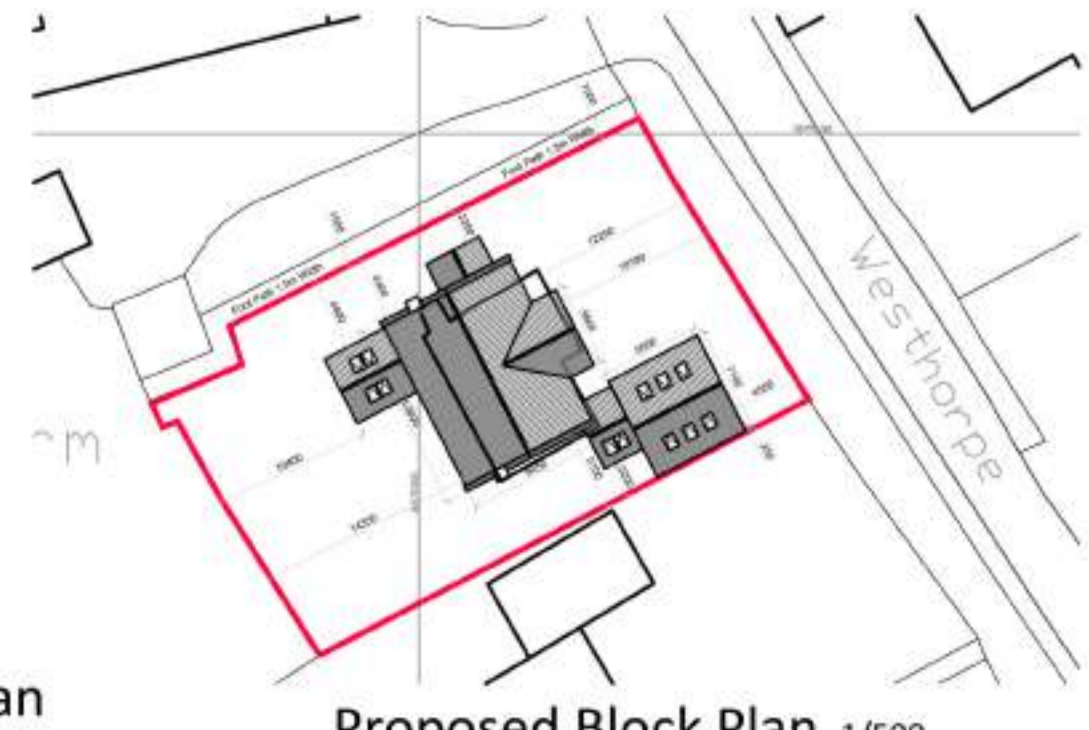

Proposed Block Plan 1/500

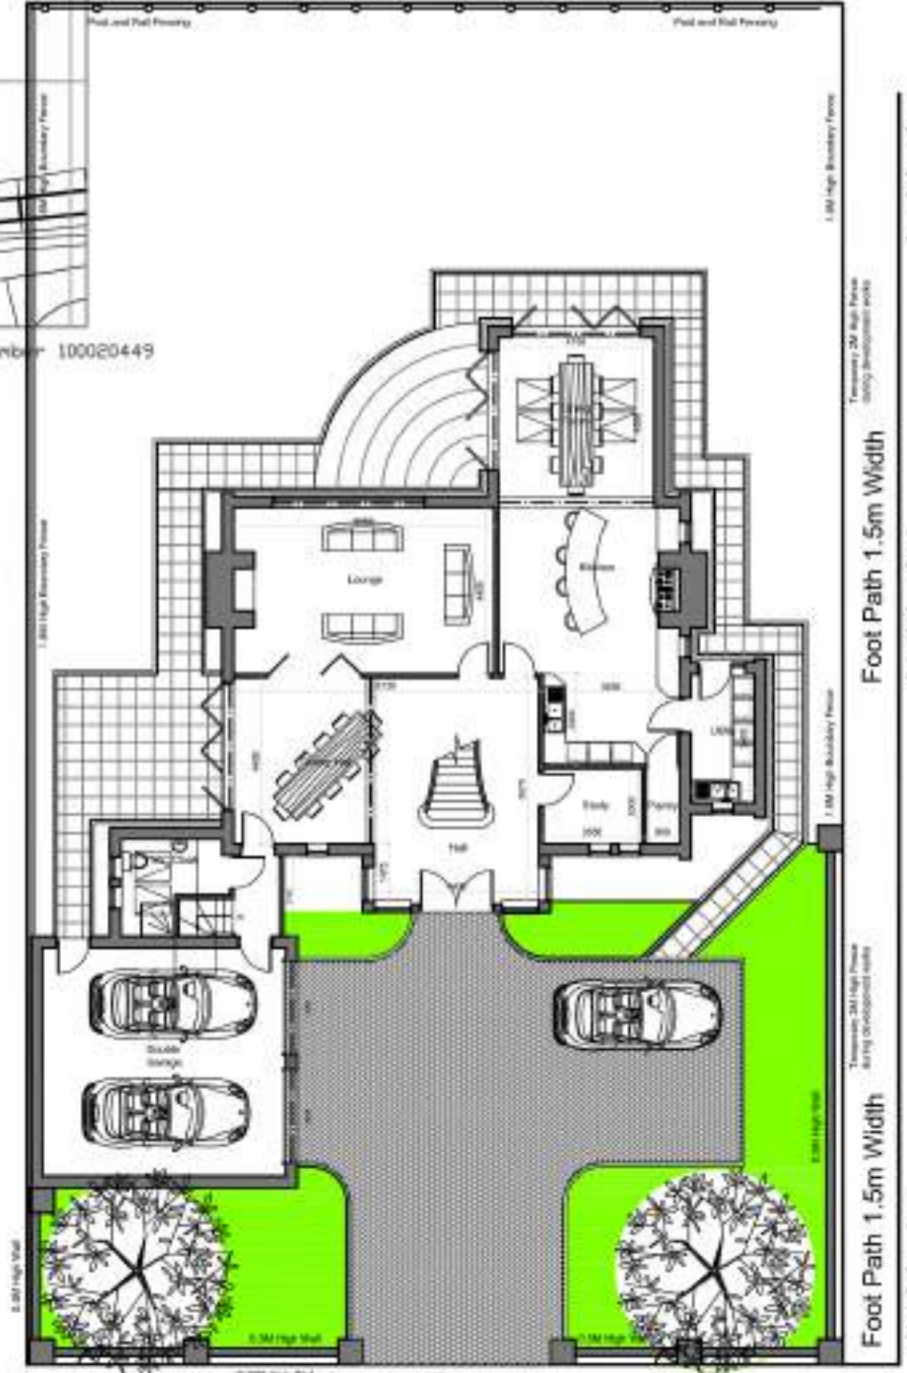

Proposed Site Plan 1/200

Notes