








Proposed Front Street Scene Elevation

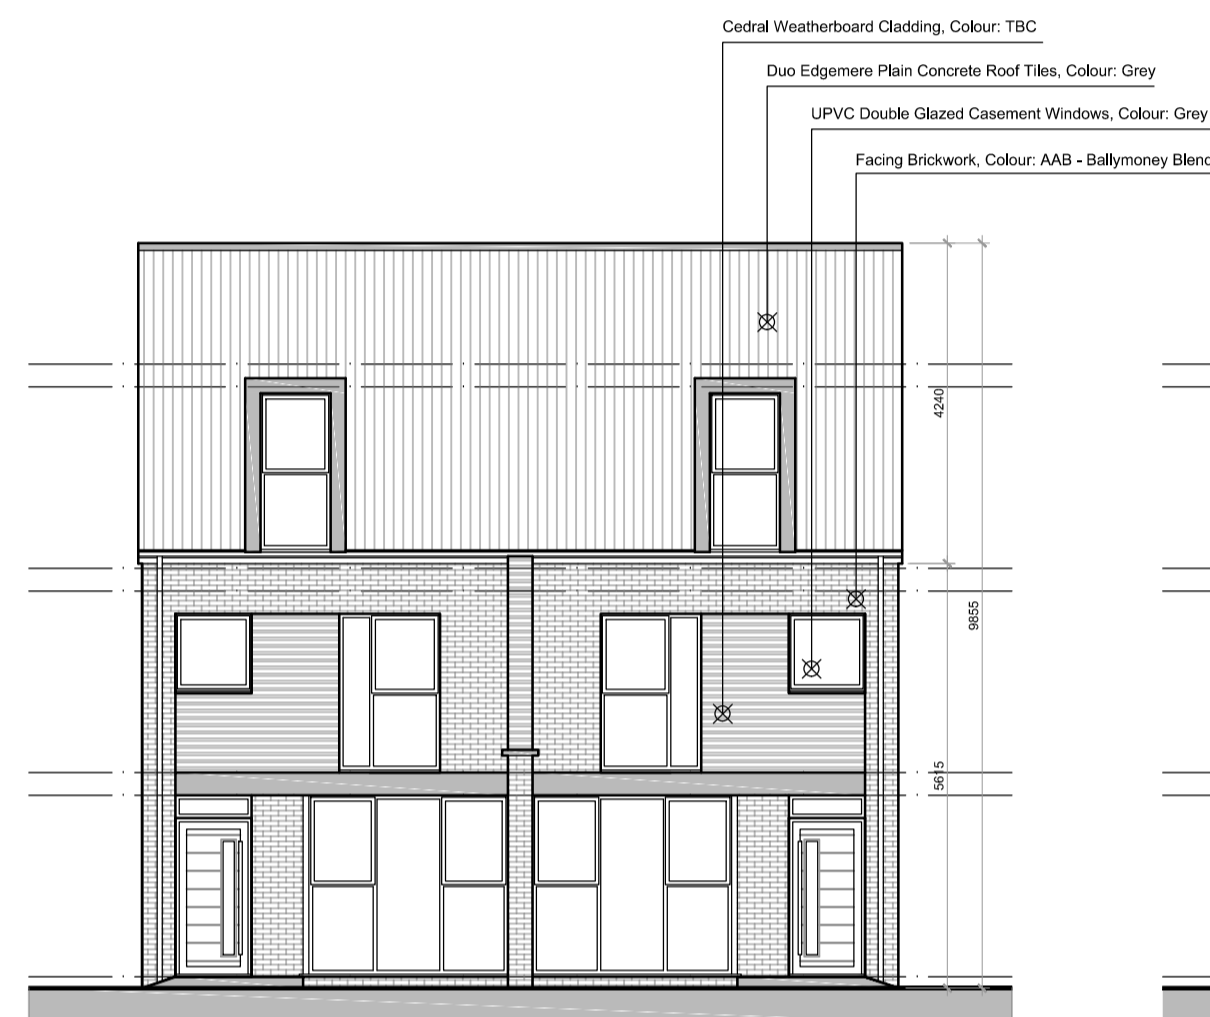


Proposed Front Elevation

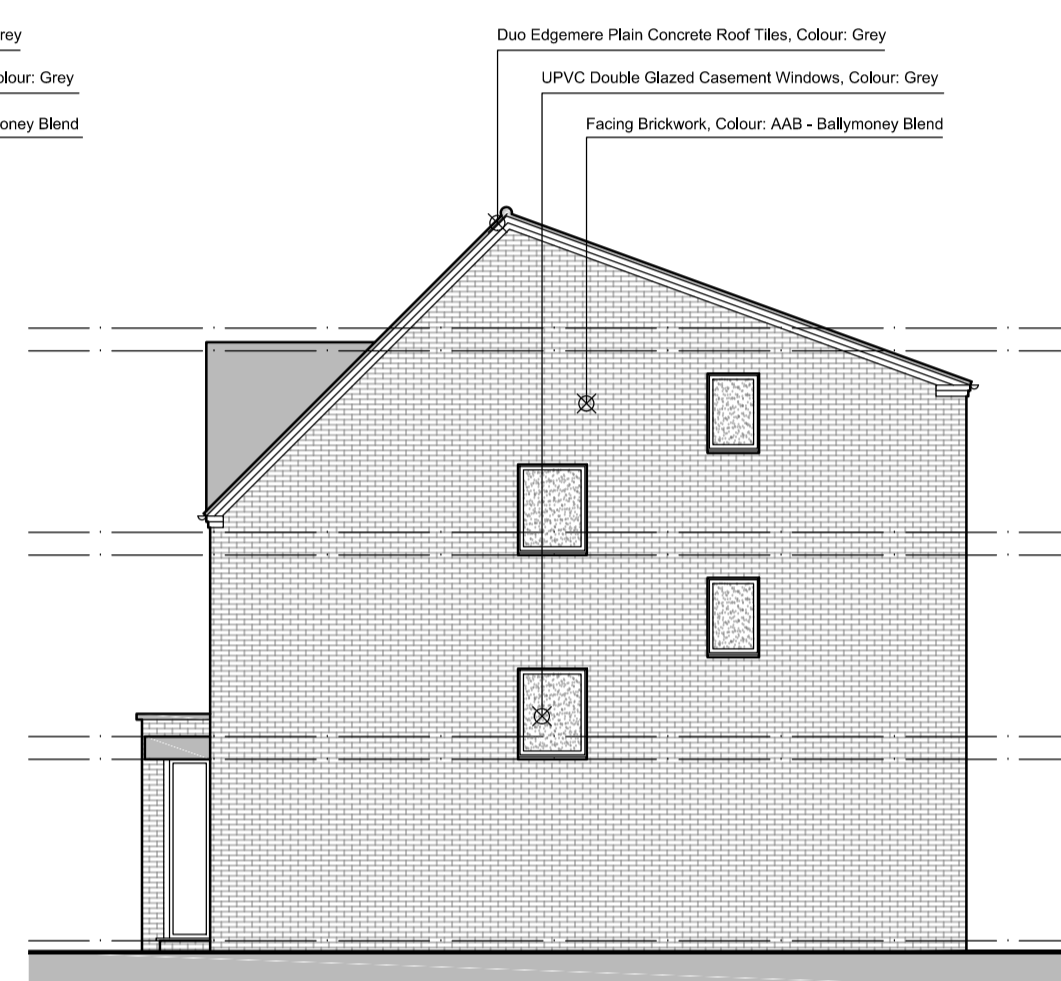


Proposed Side Elevation

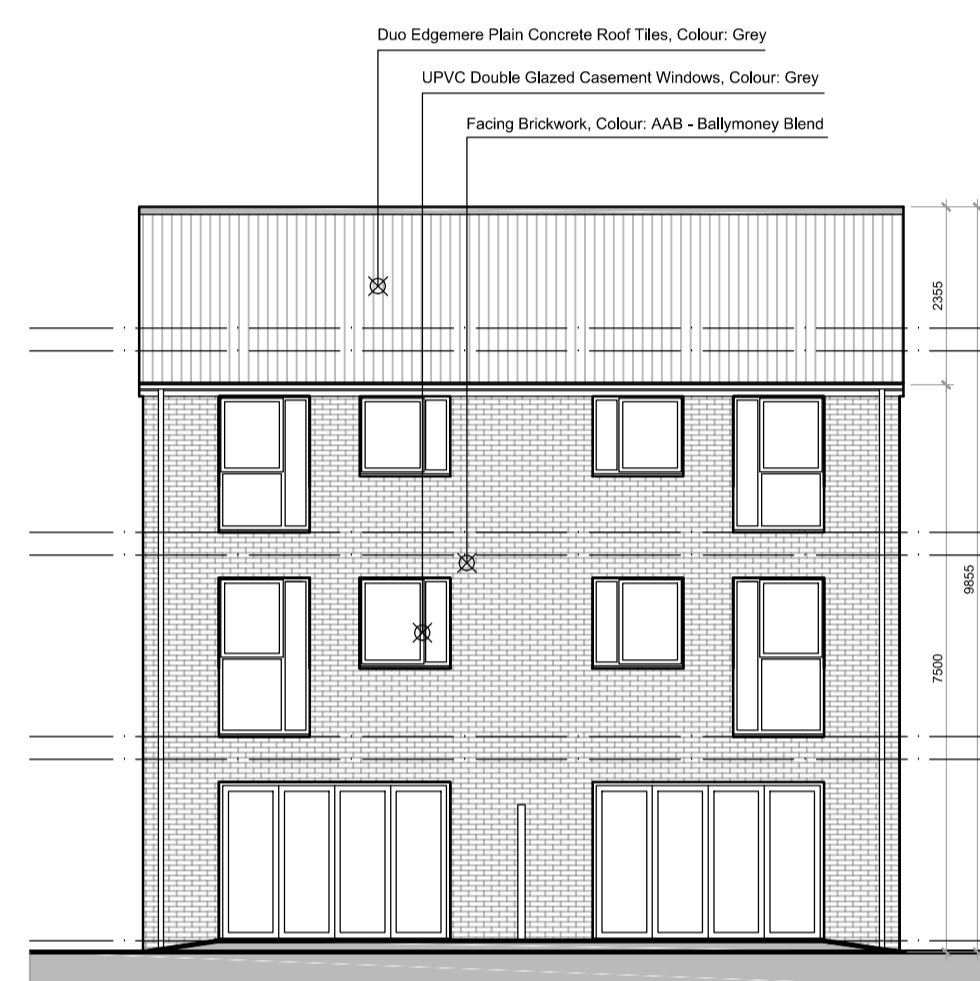


Proposed Rear Elevation

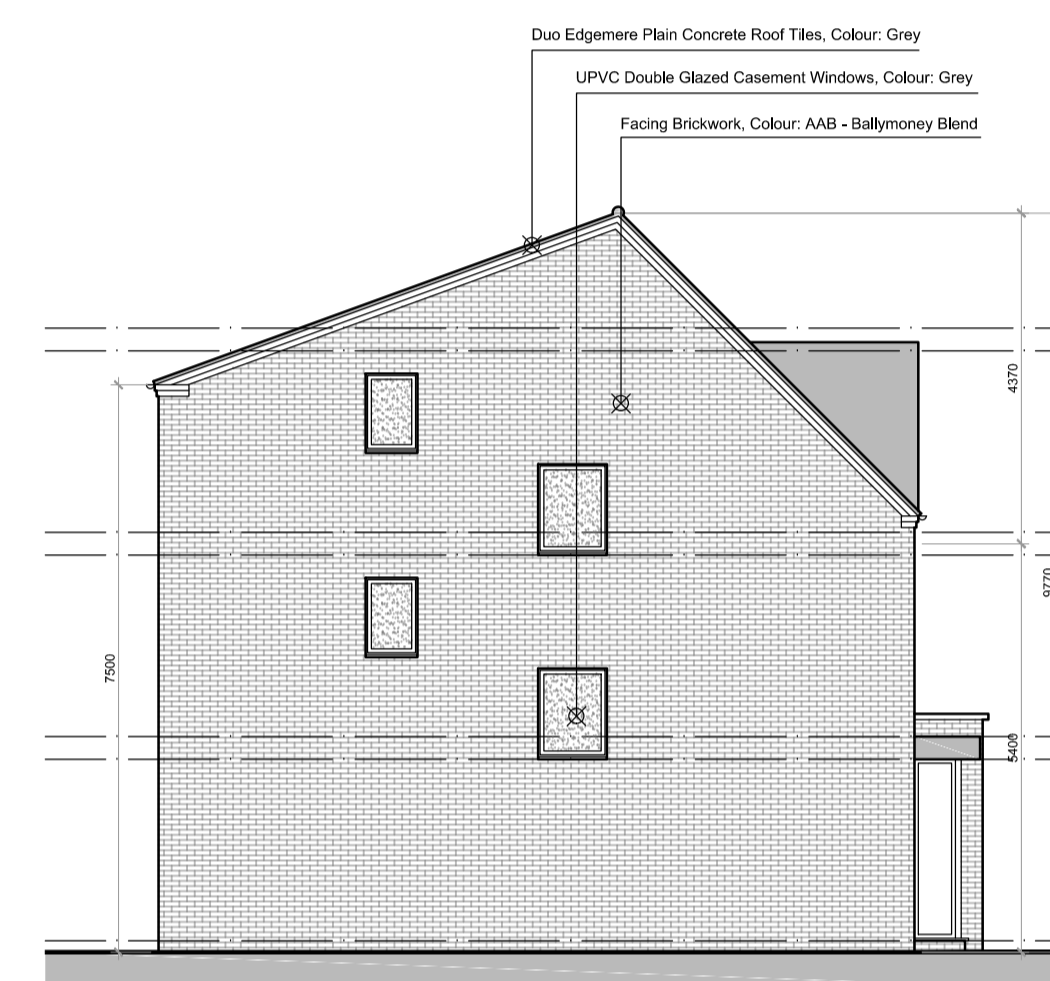


Proposed Side Elevation

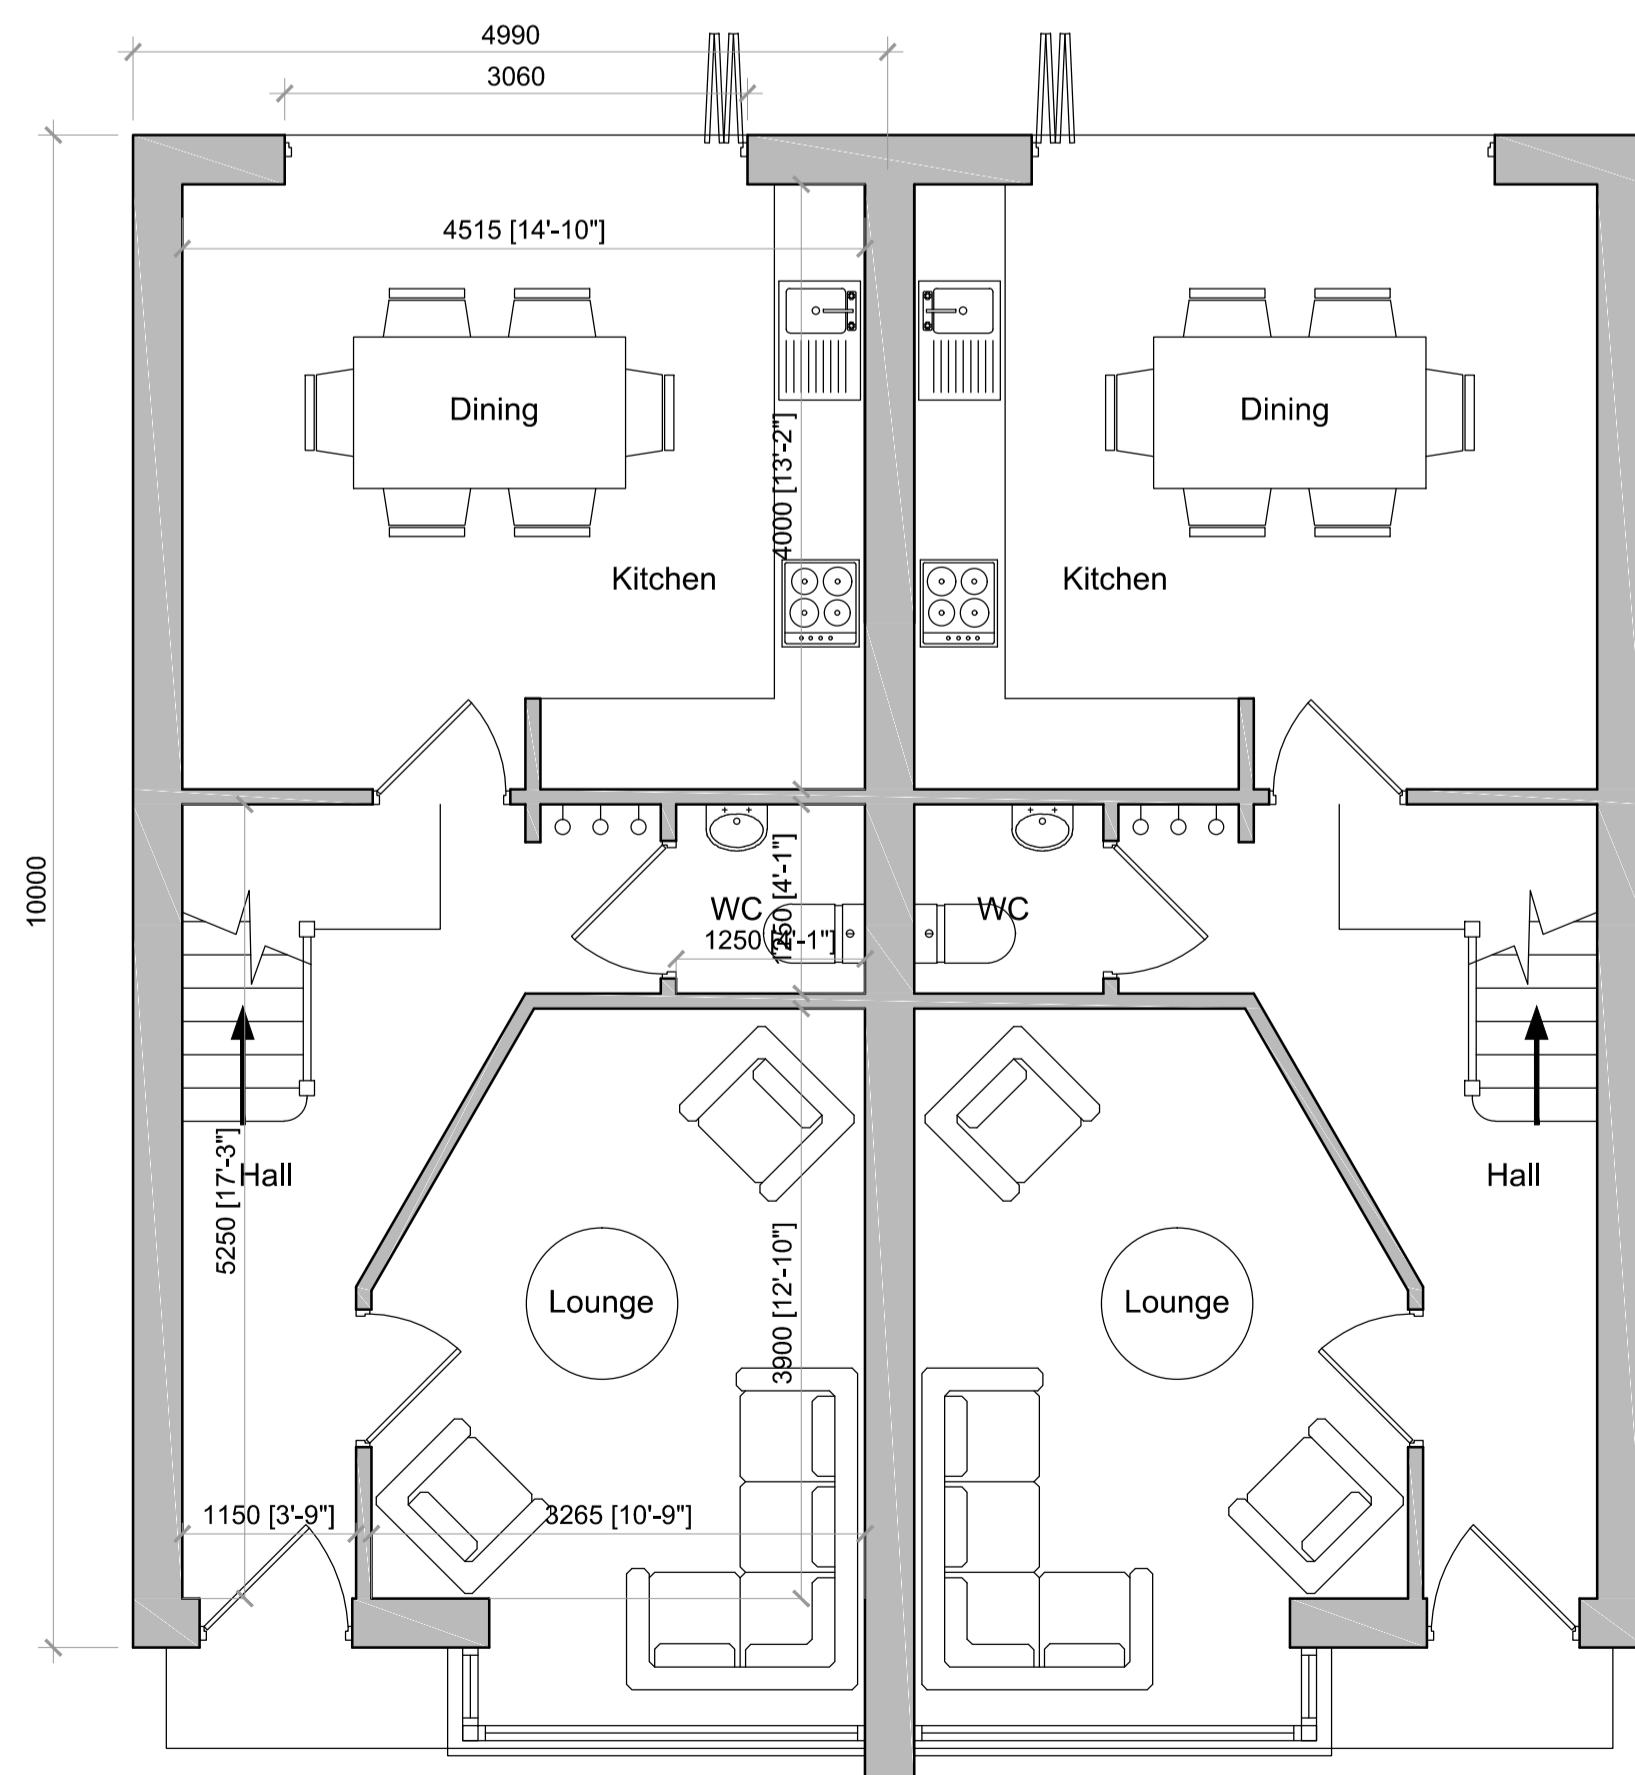

Semi Detached - Proposed Ground Floor Plan

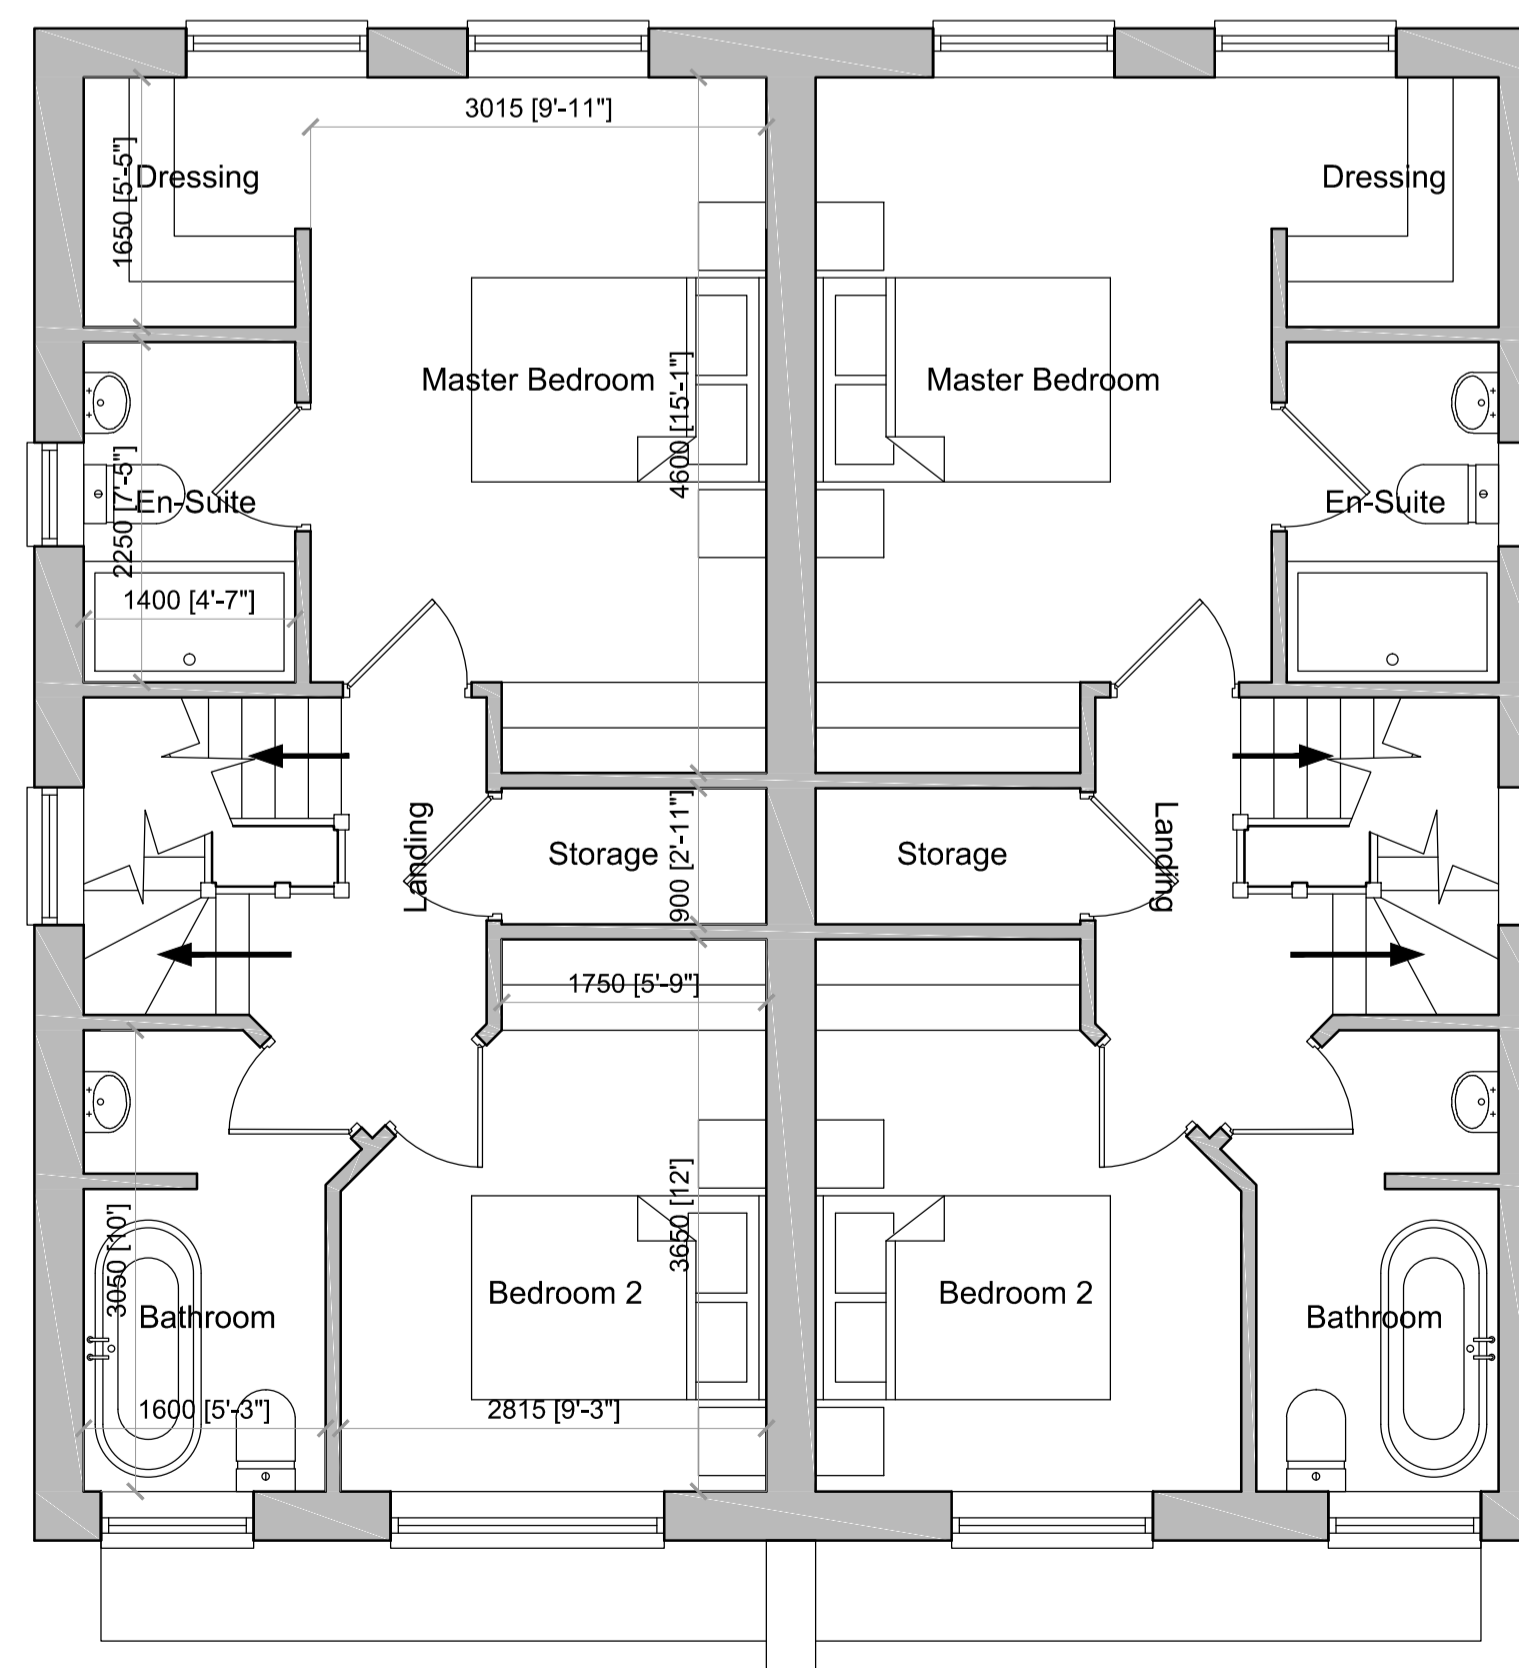


Semi Detached - Proposed First Floor Plan

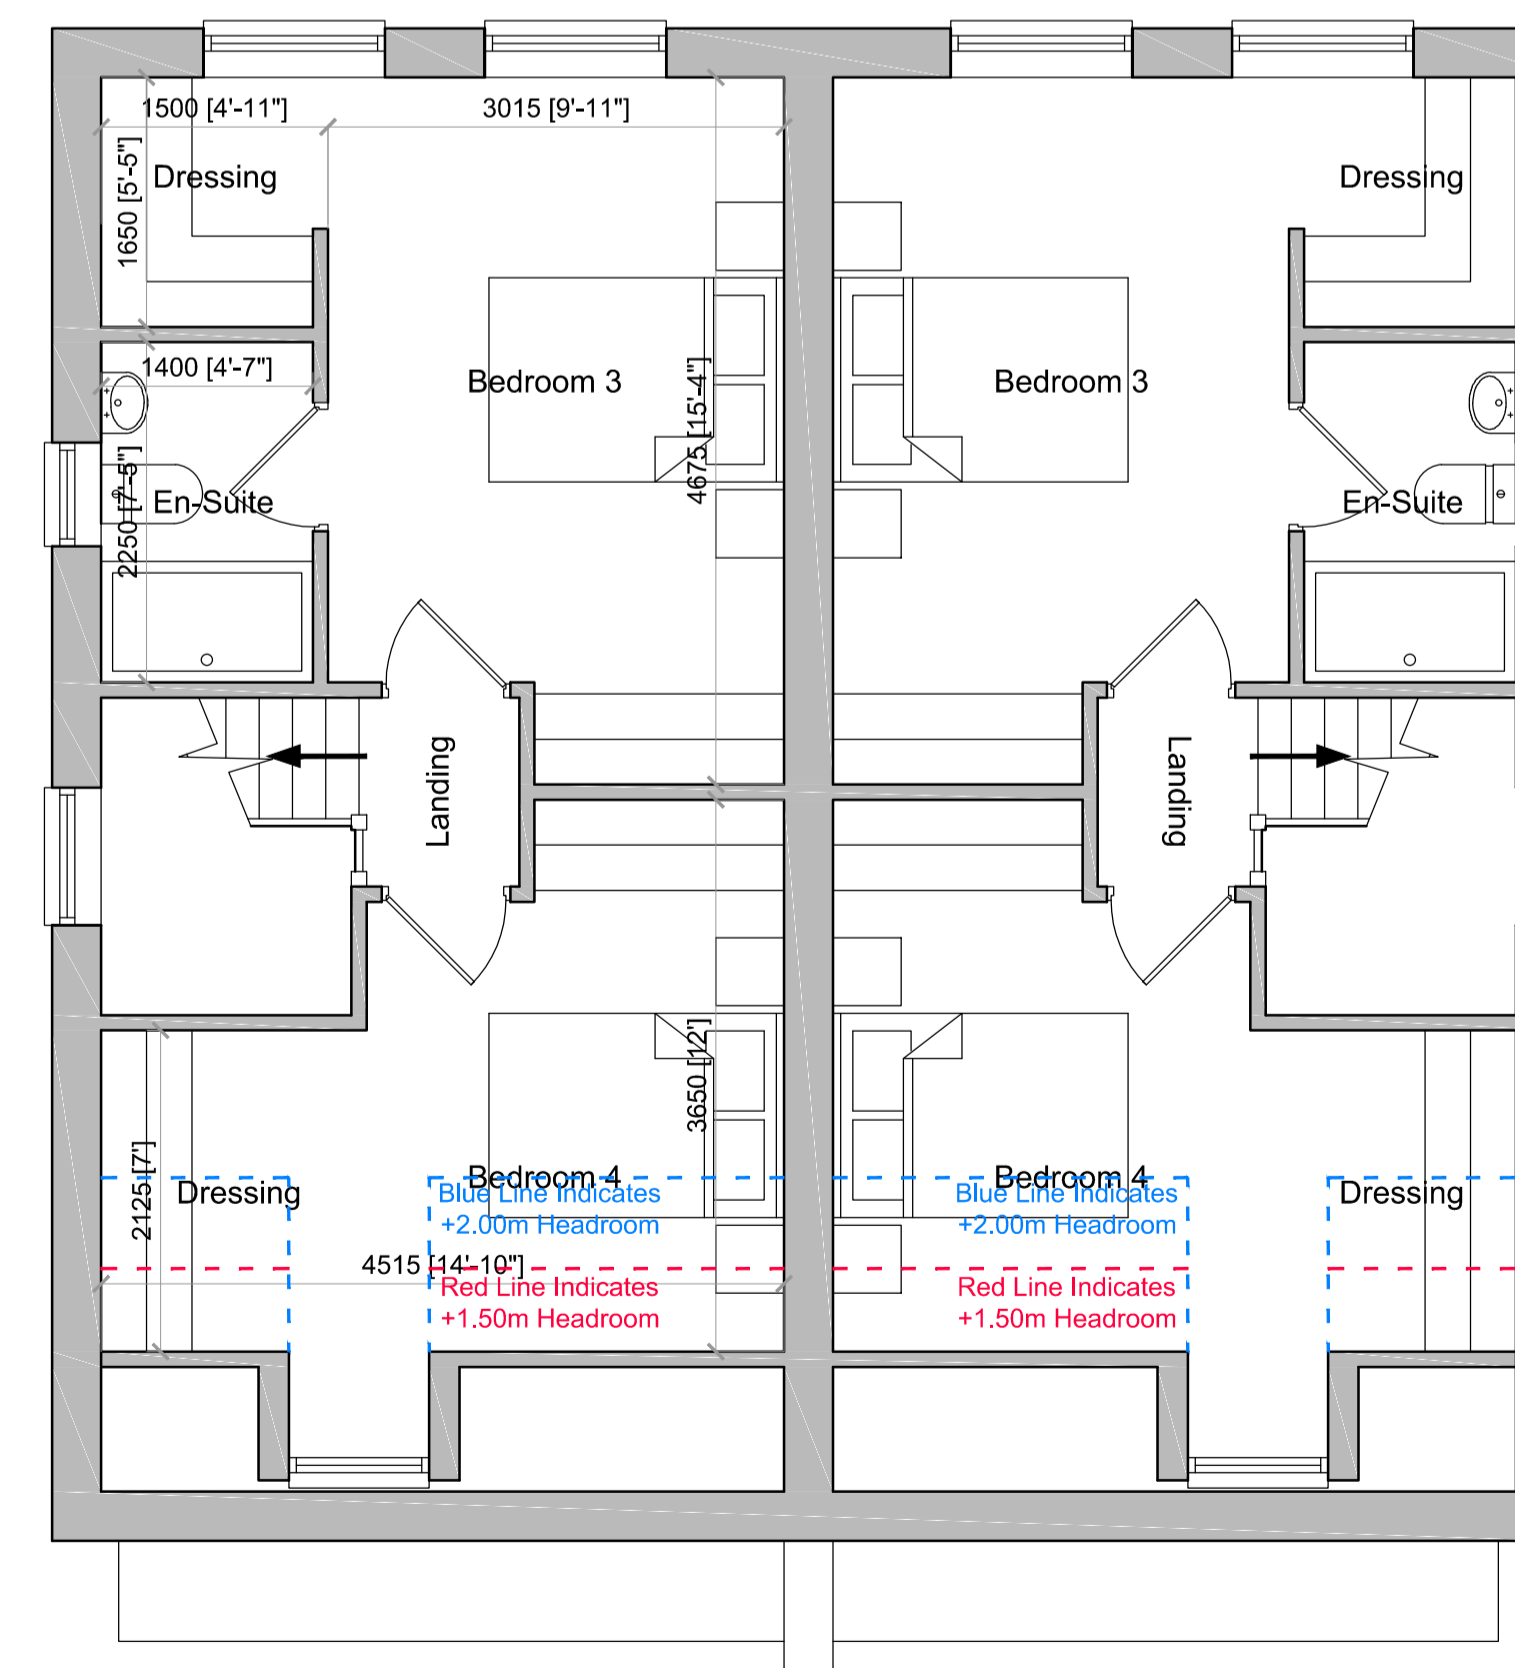

Semi Detached - Proposed Second Floor Plan

Notes

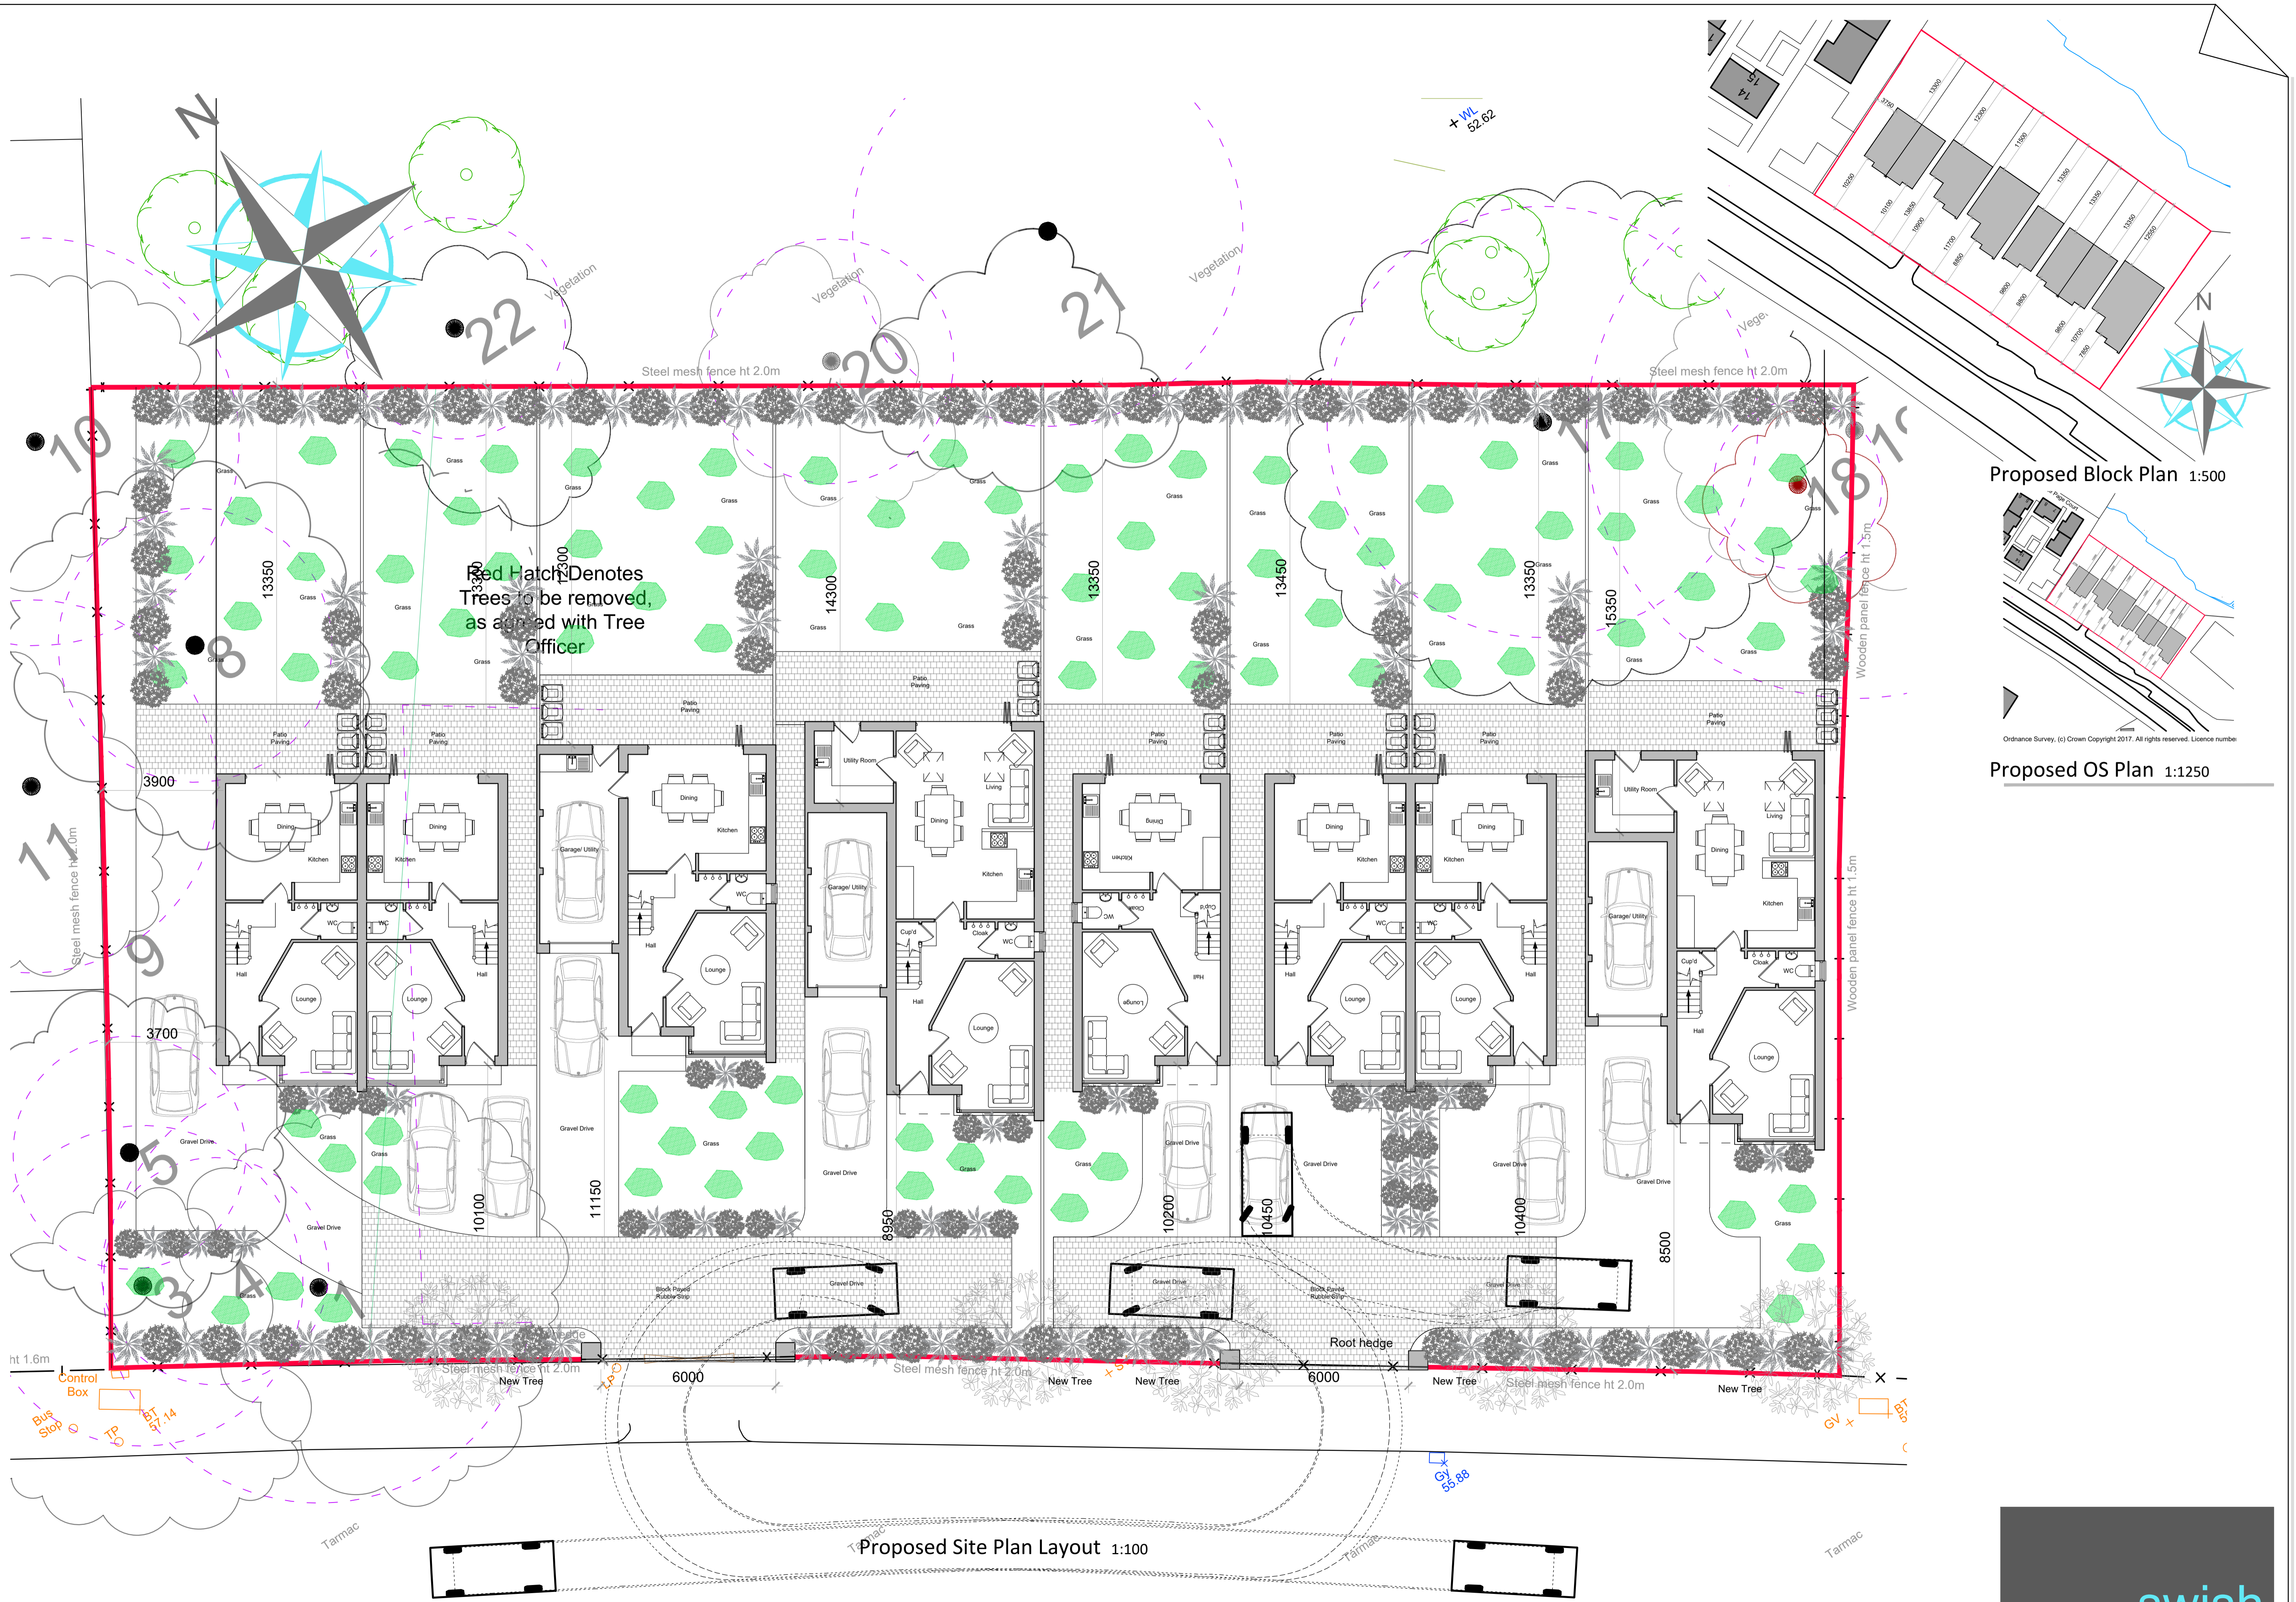

Red Hatch Denotes  
Trees to be removed,  
as agreed with Tree  
Officer

Proposed Block Plan 1:500



Proposed OS Plan 1:1250



Proposed Site Plan Layout 1:100

Notes