



Ground Floor Plan

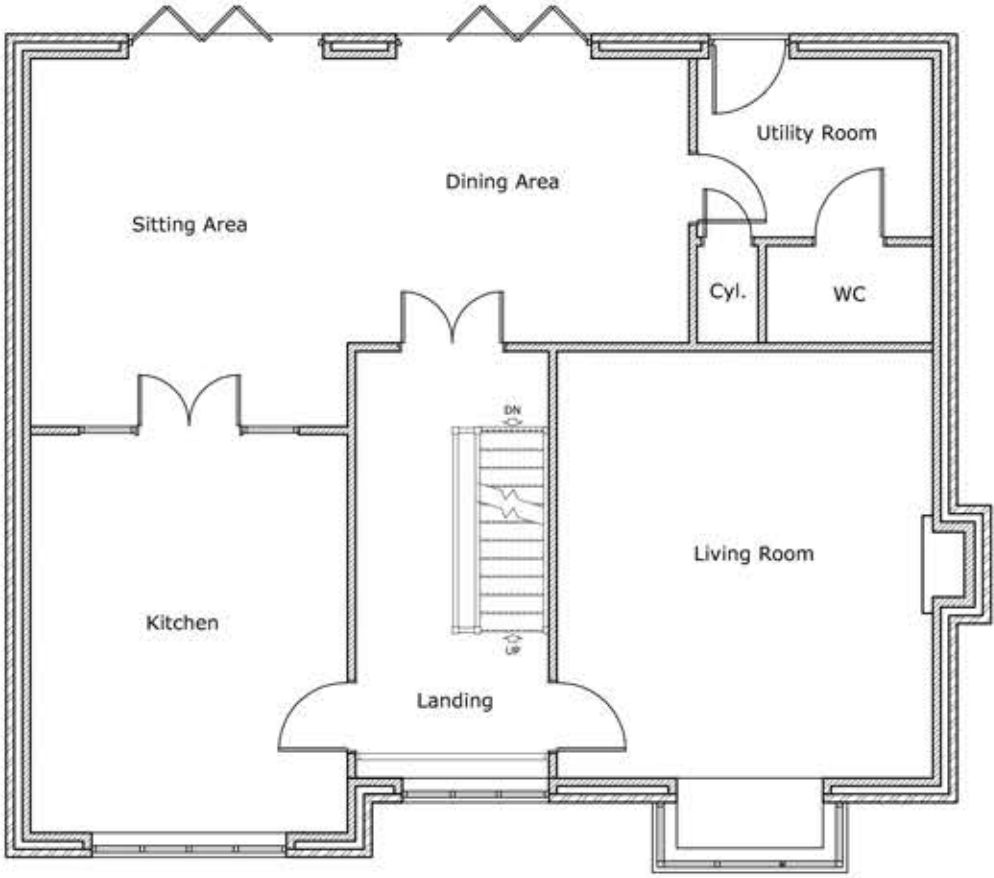


First Floor Plan

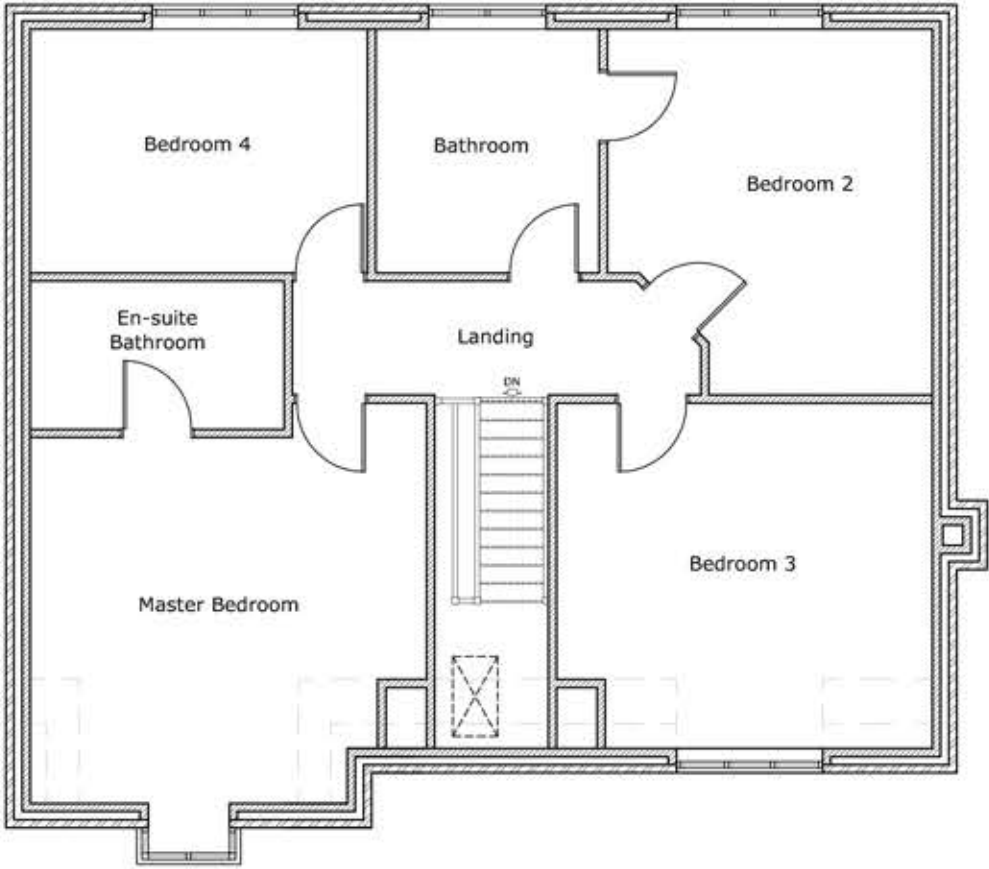

Second Floor Plan



Front Elevation

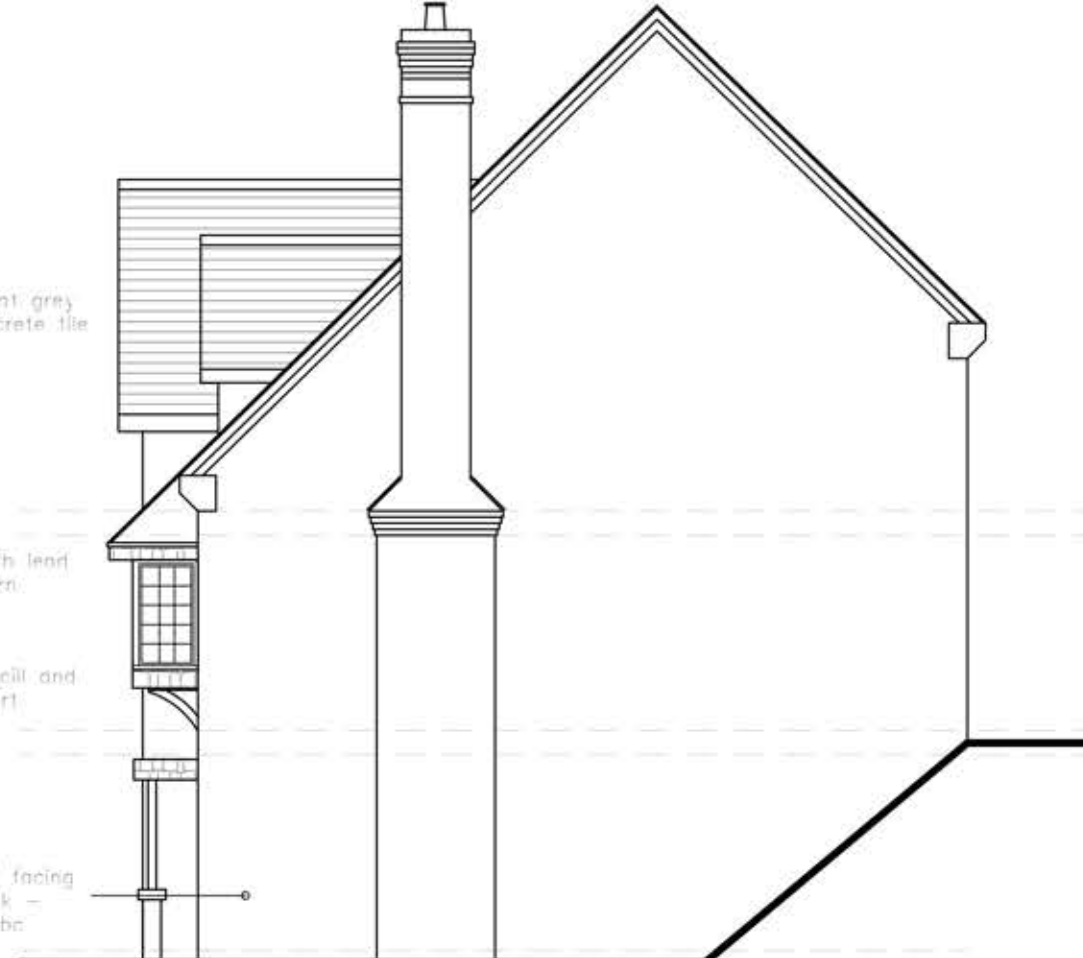


Right Elevation




Rear Elevation




Left Elevation

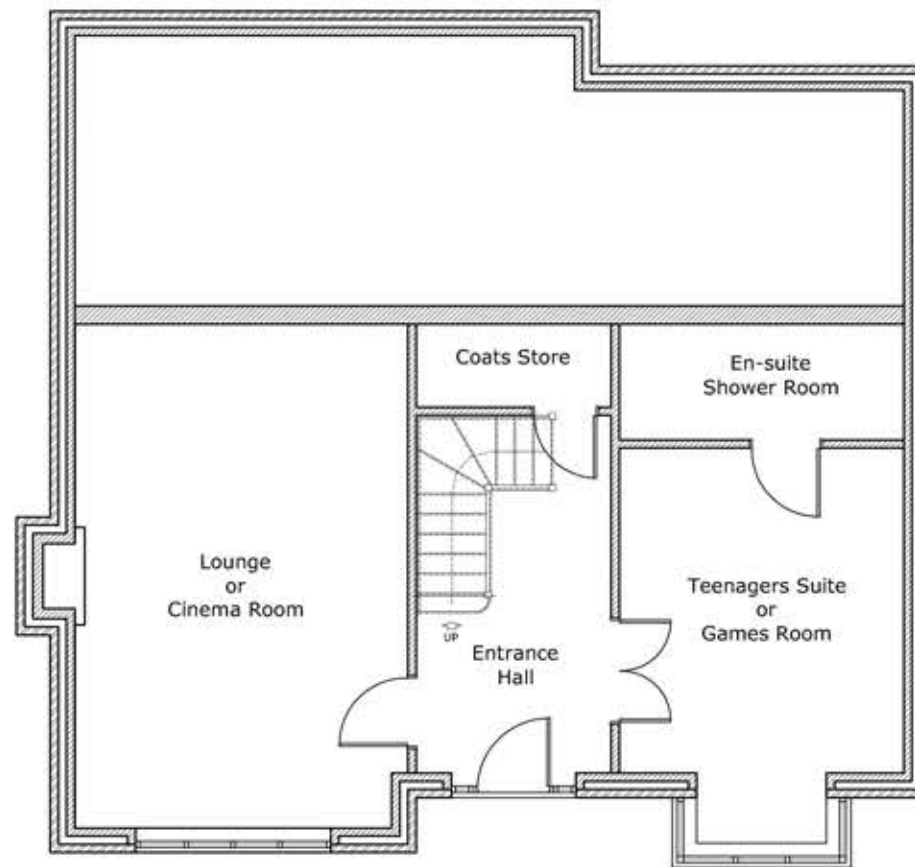

Ground Floor Plan

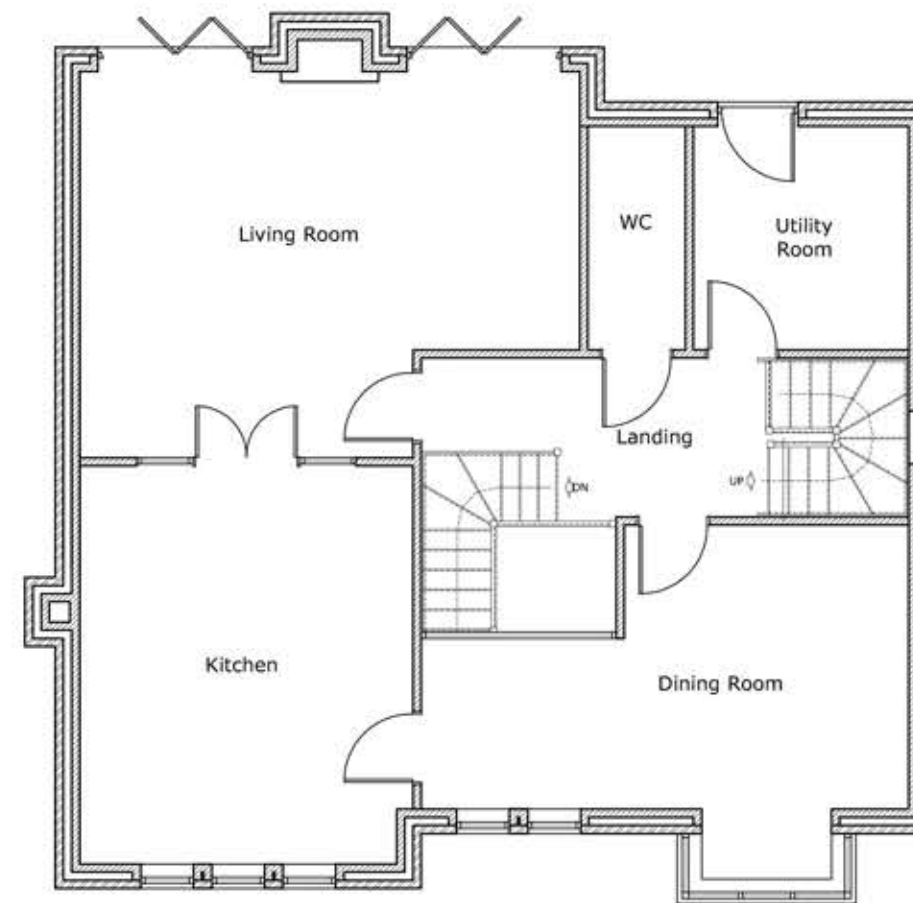


First Floor Plan

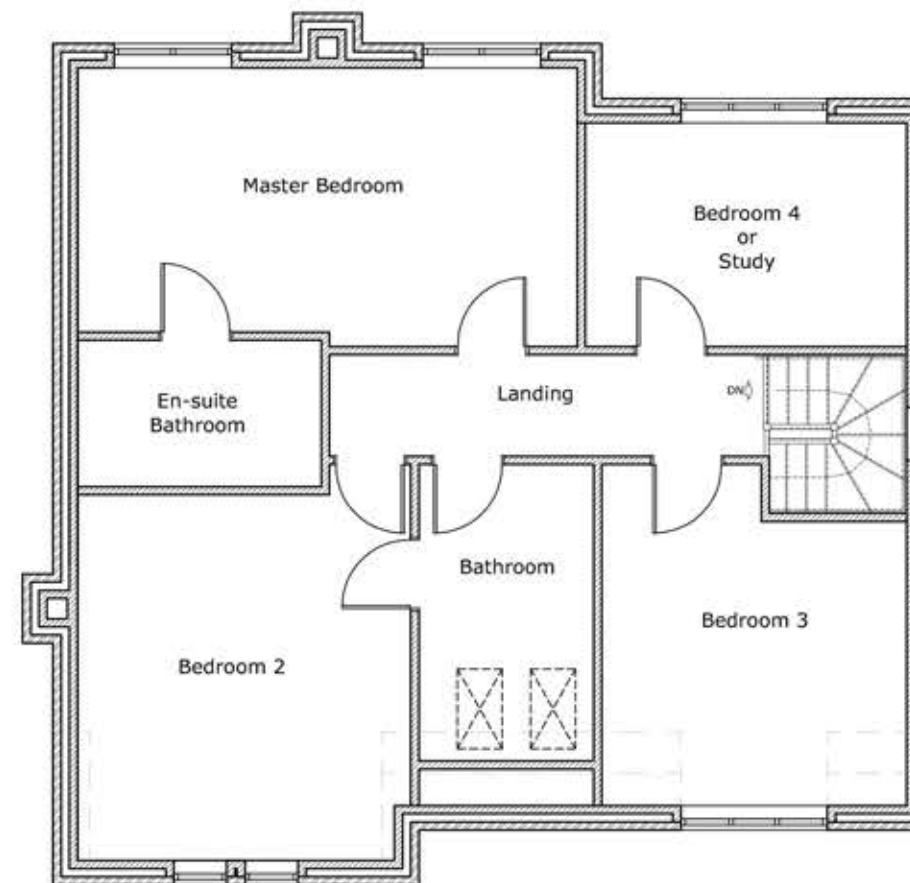

Second Floor Plan




Front Elevation

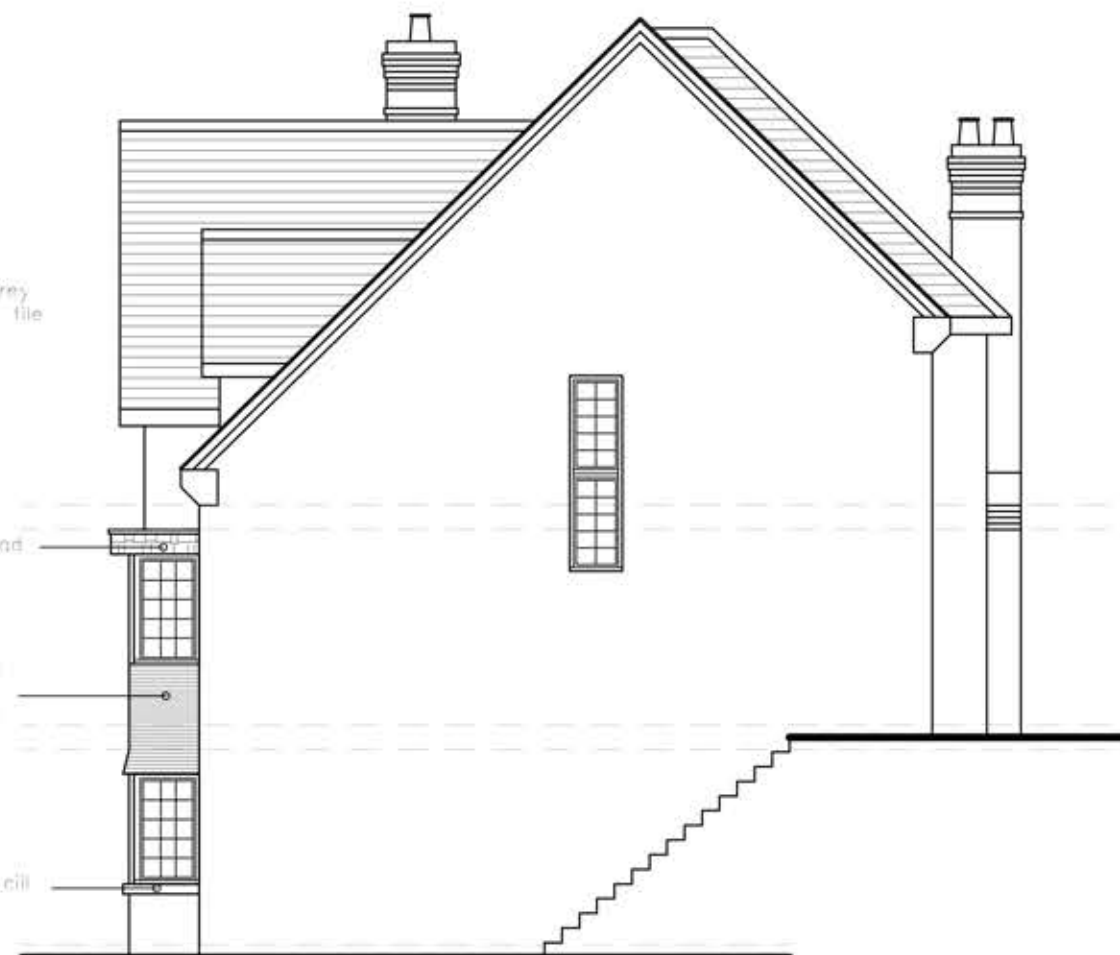


Right Elevation




Rear Elevation

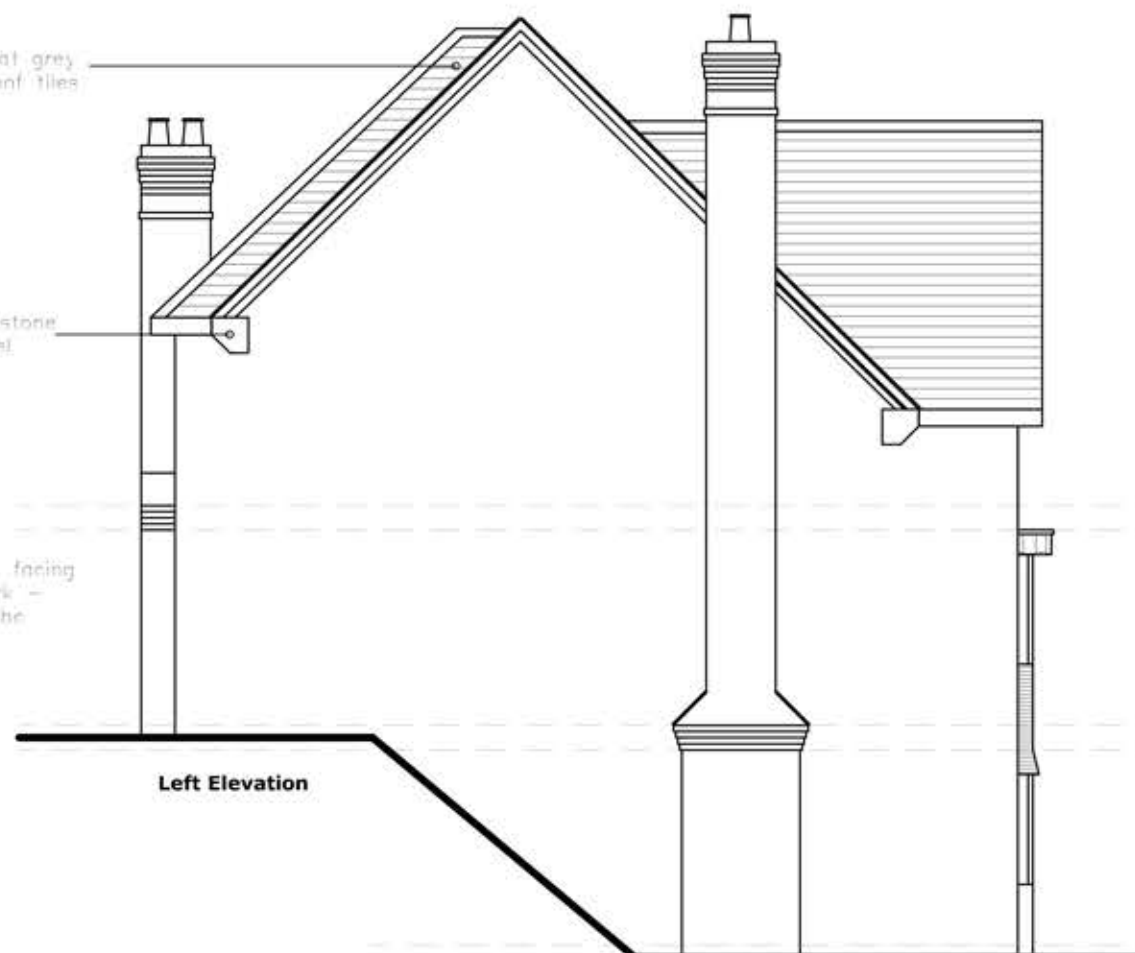


Left Elevation

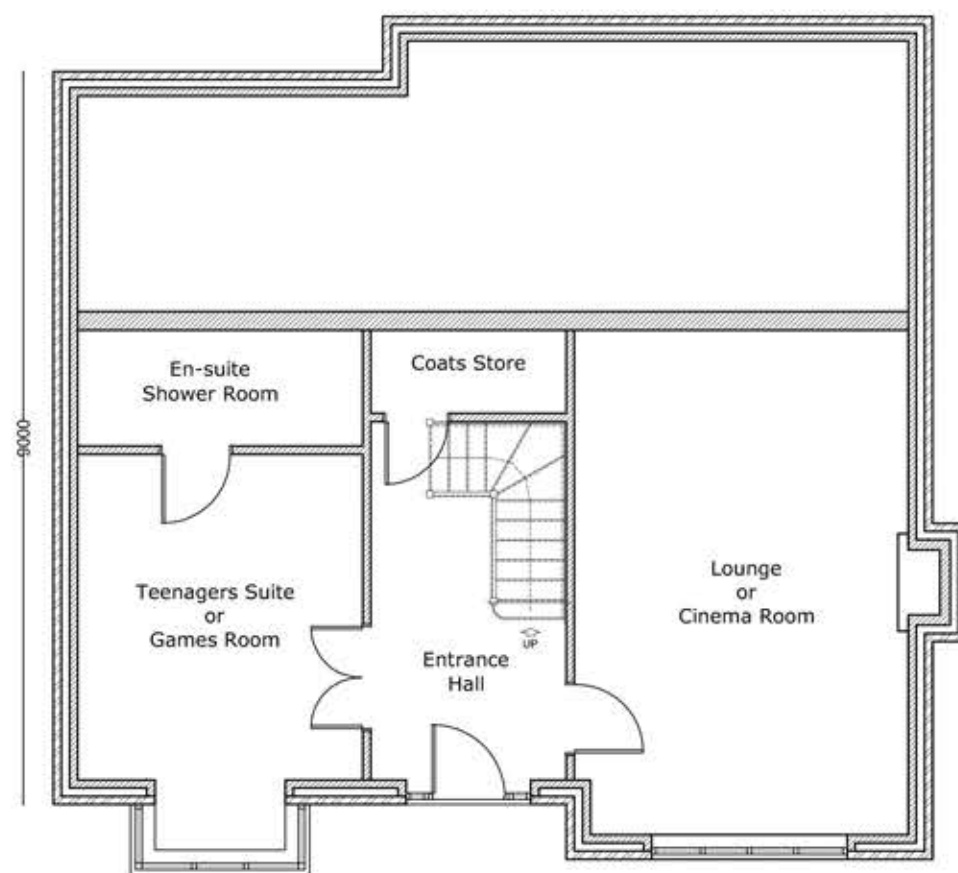

Ground Floor Plan

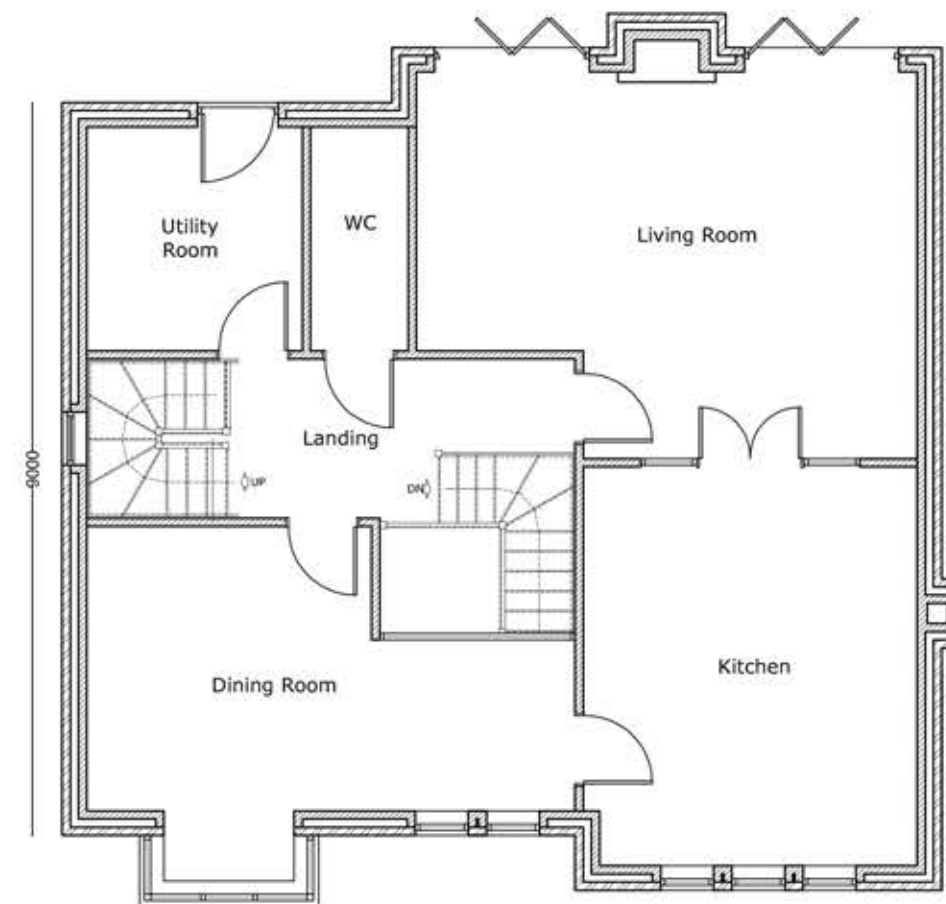


First Floor Plan

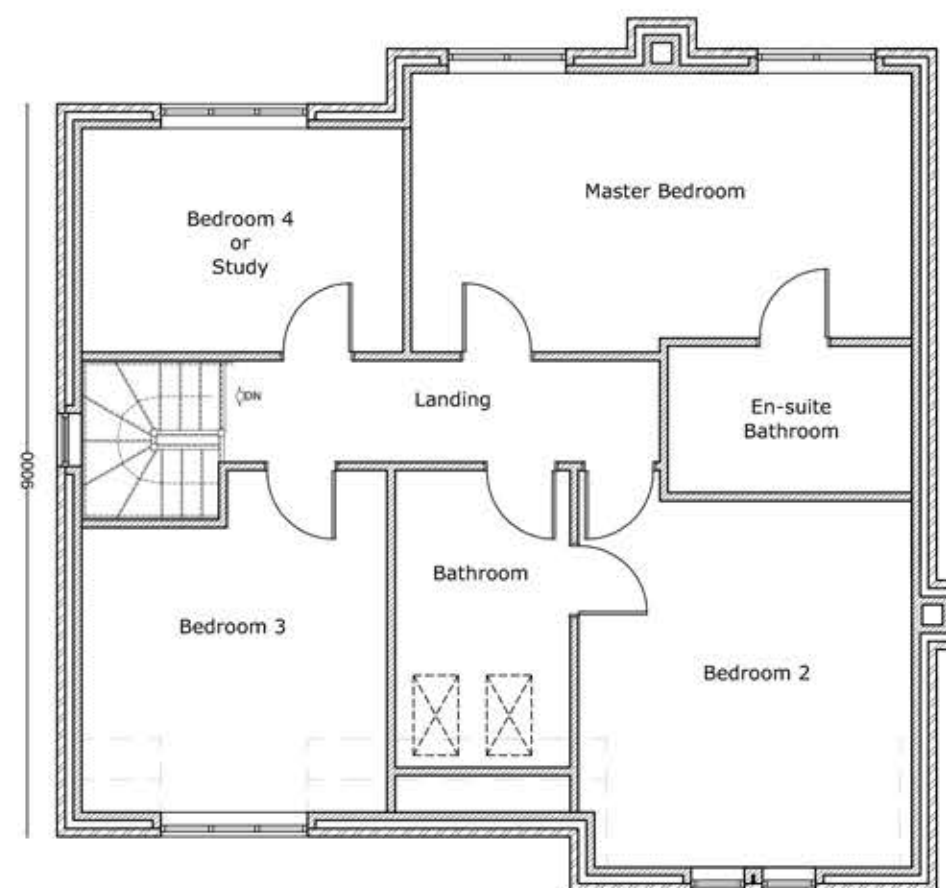

Second Floor Plan




Front Elevation

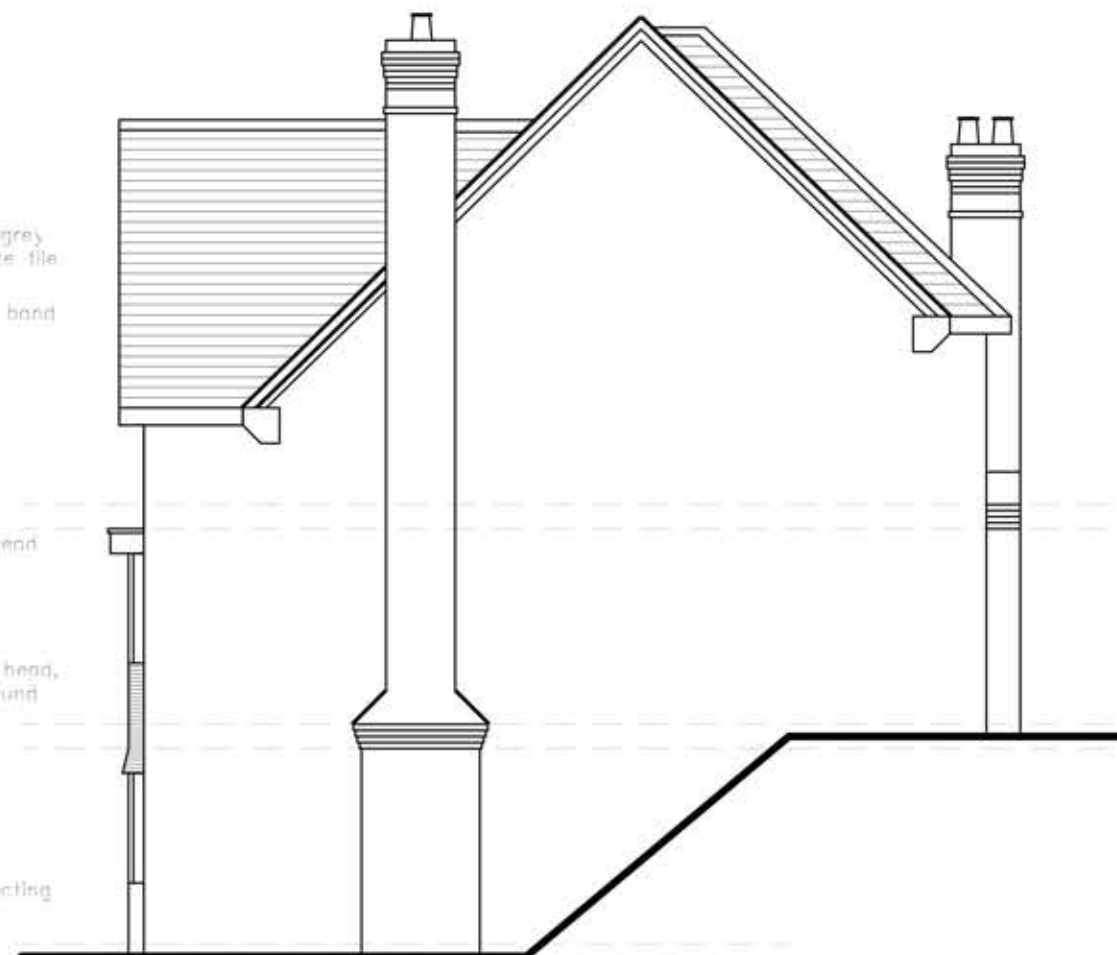





Right Elevation




Rear Elevation

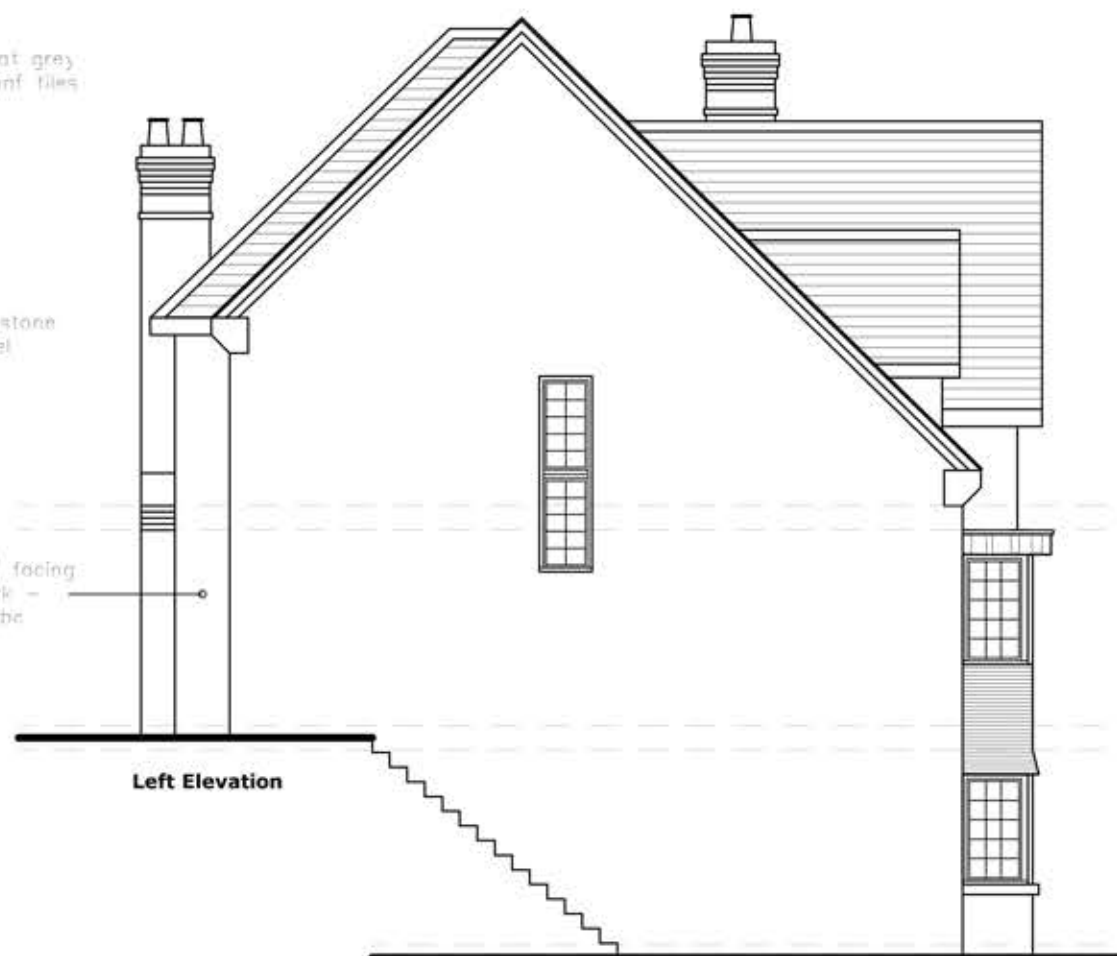


Left Elevation

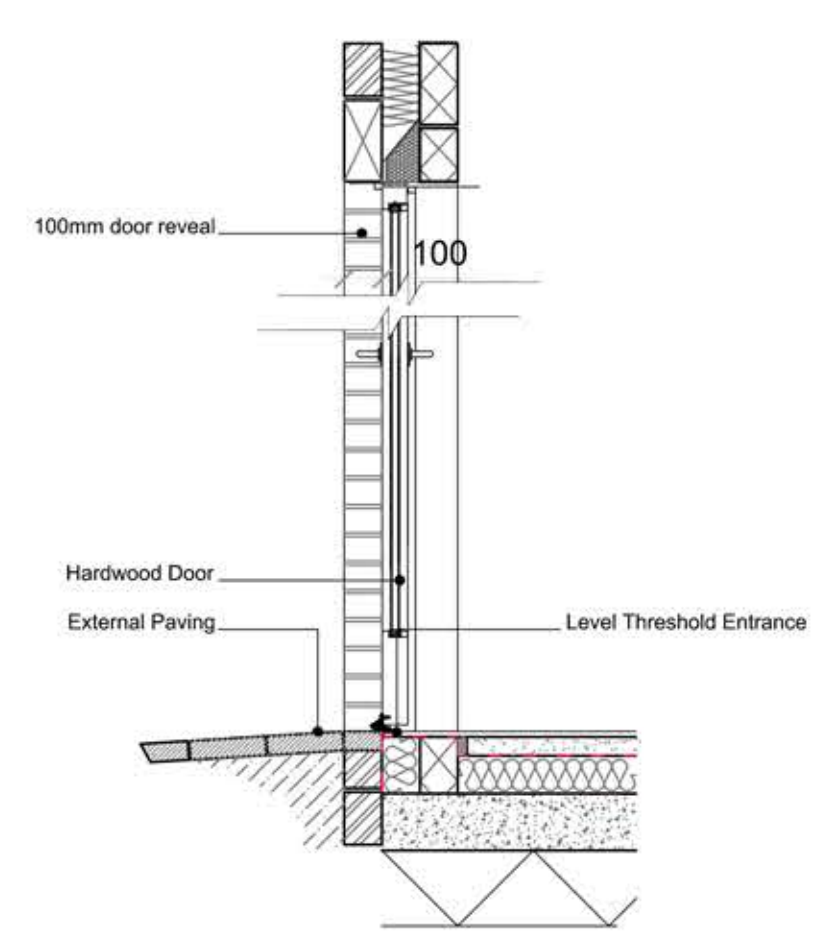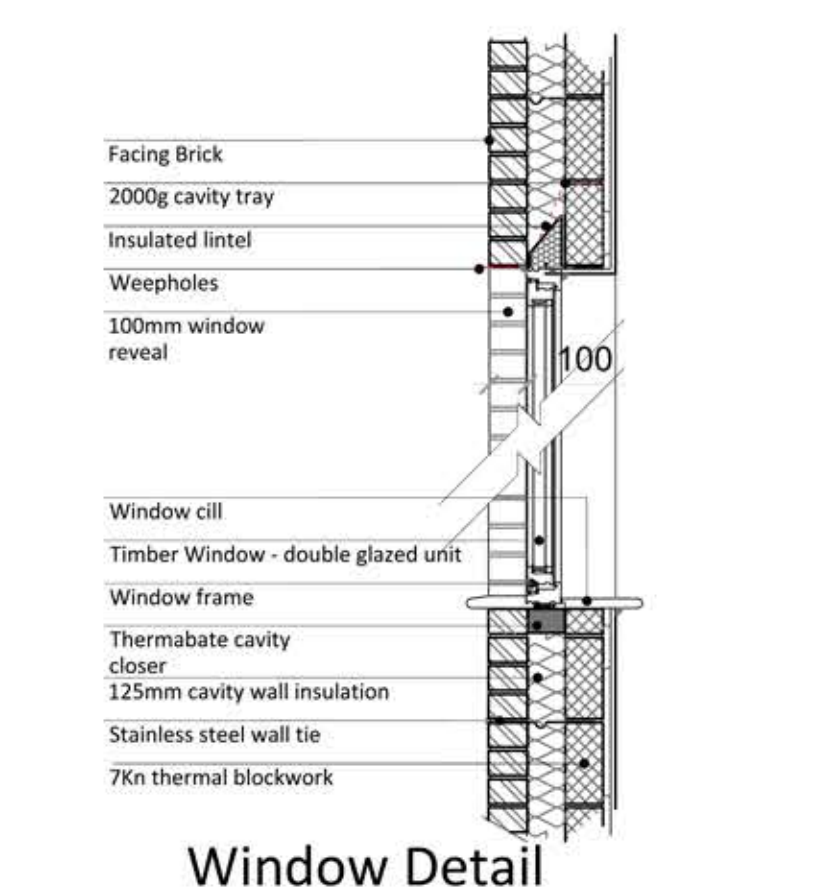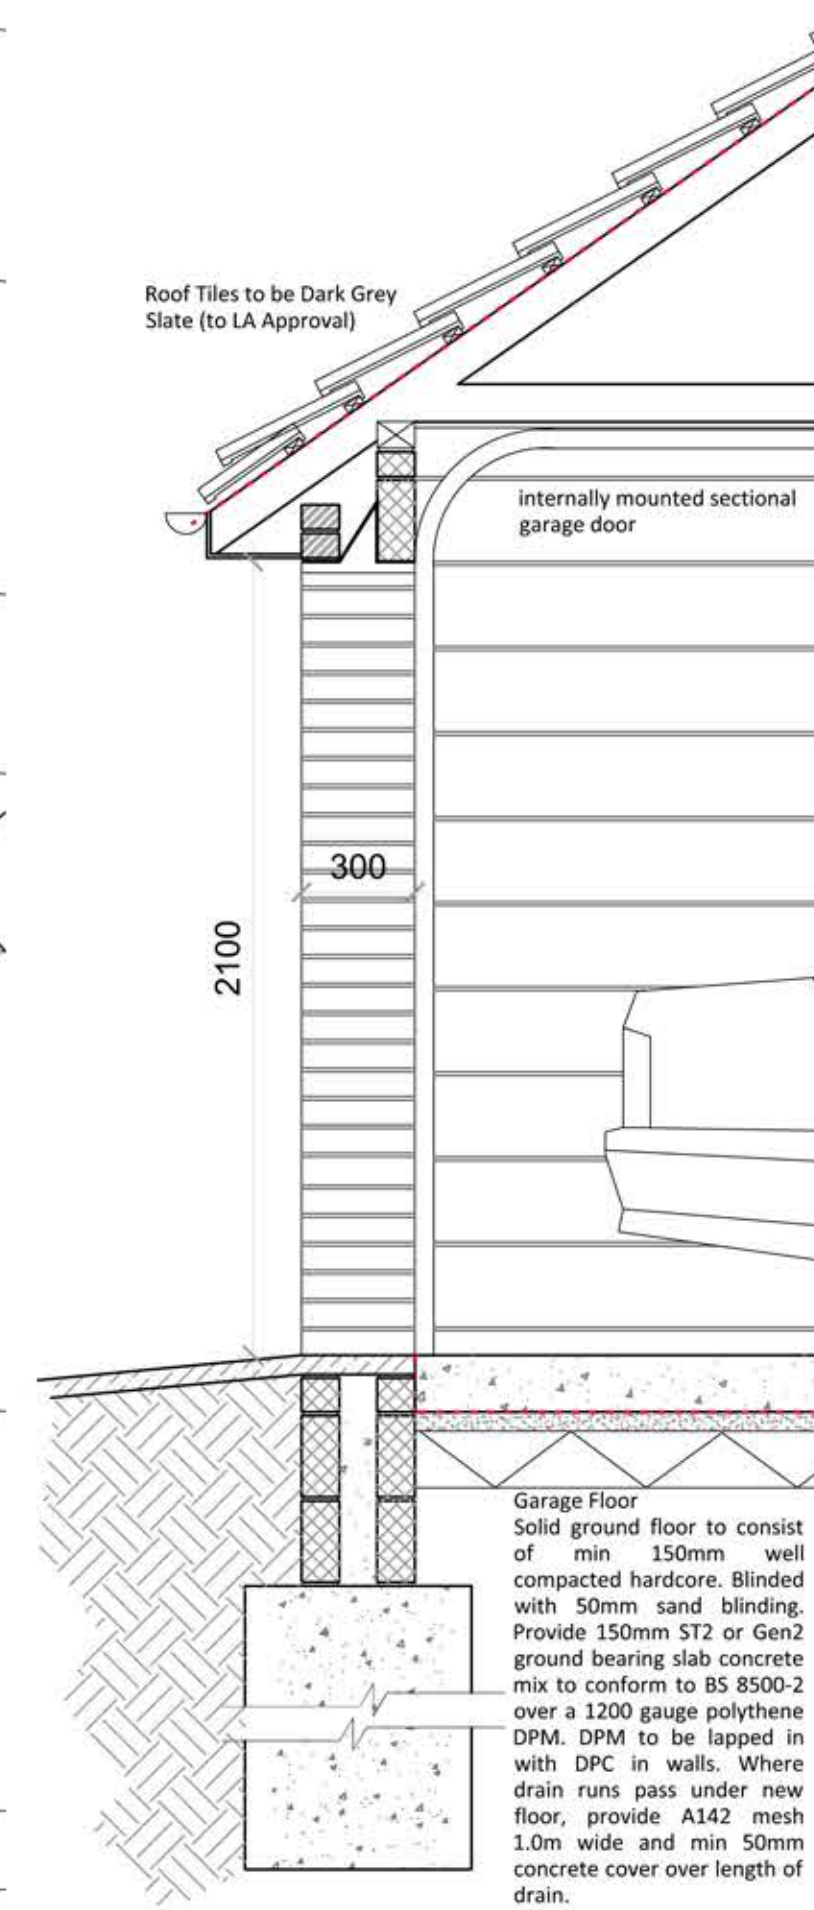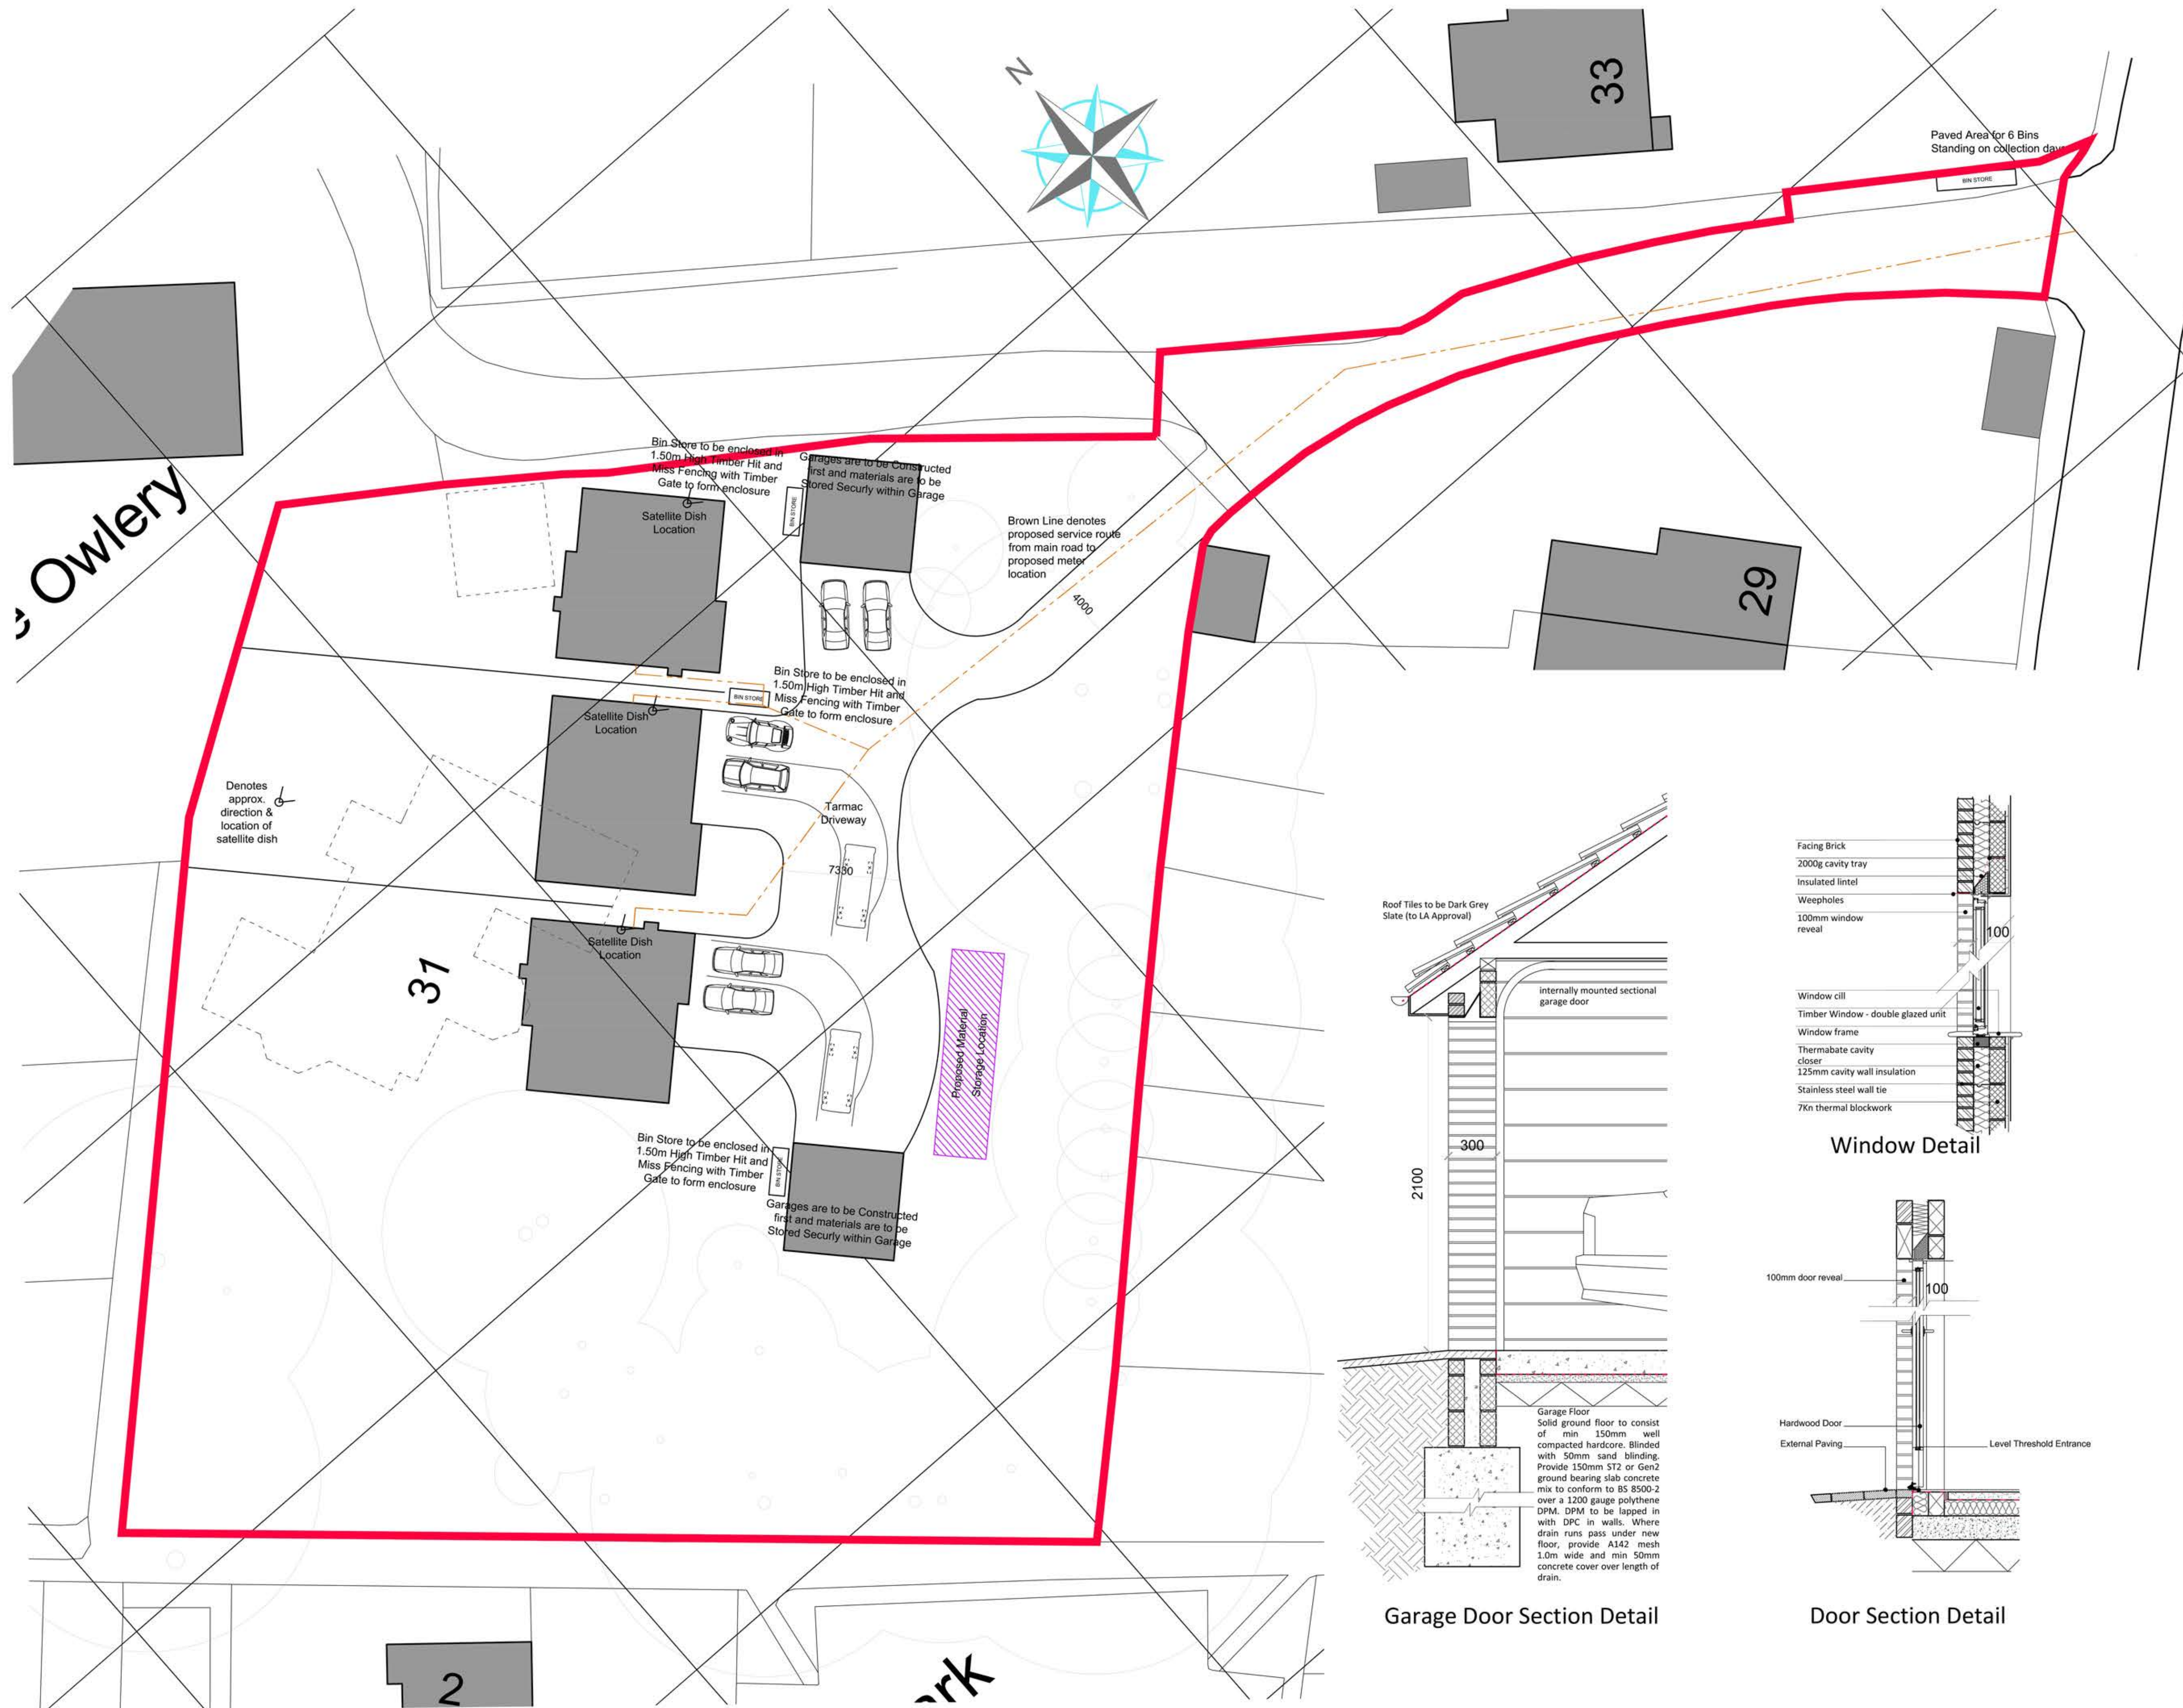


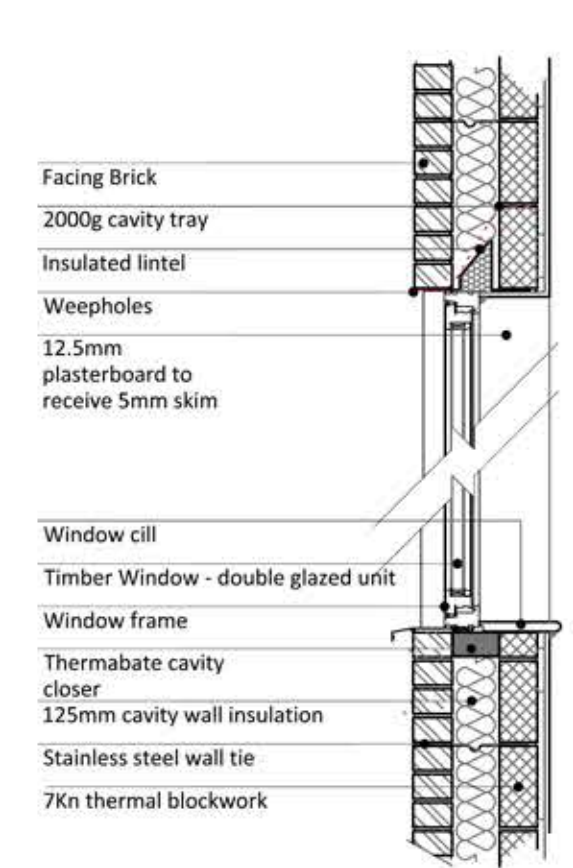


Proposed Window Detail

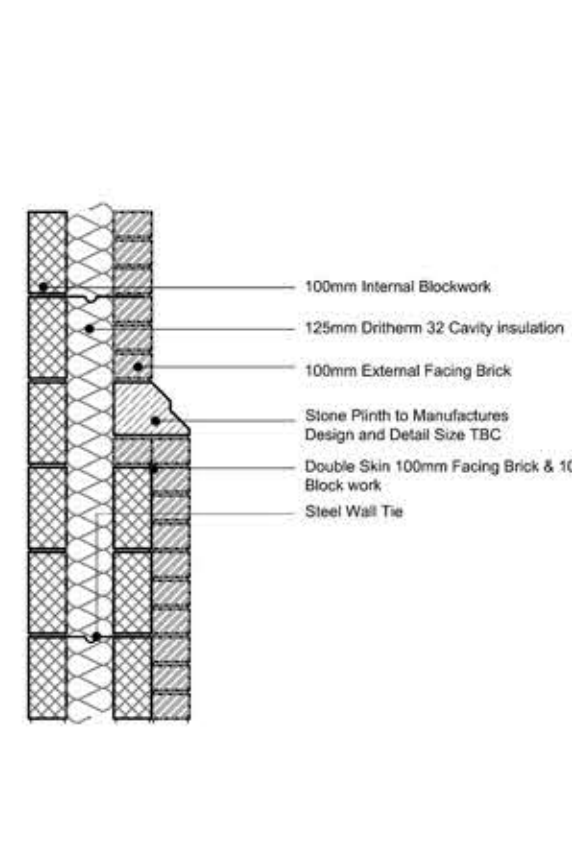


Proposed Stone Plinth Detail

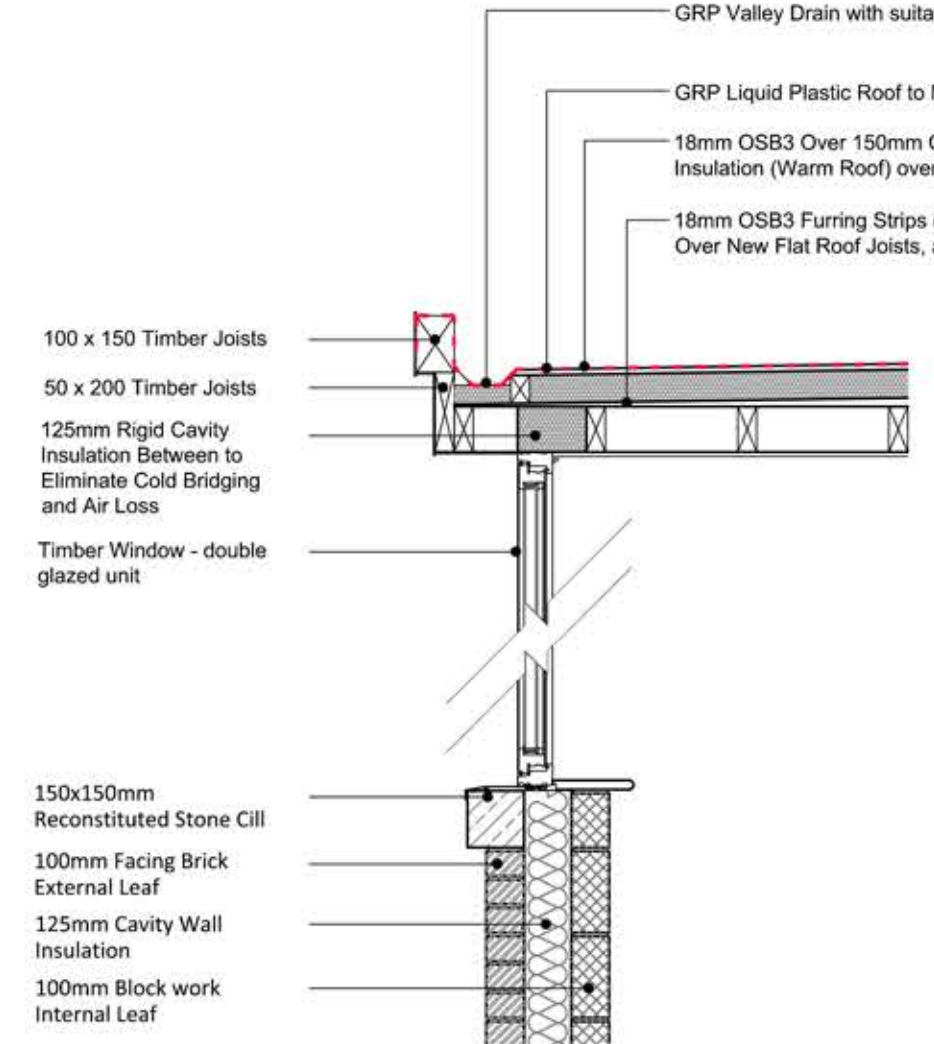


Proposed Flat Roof Detail

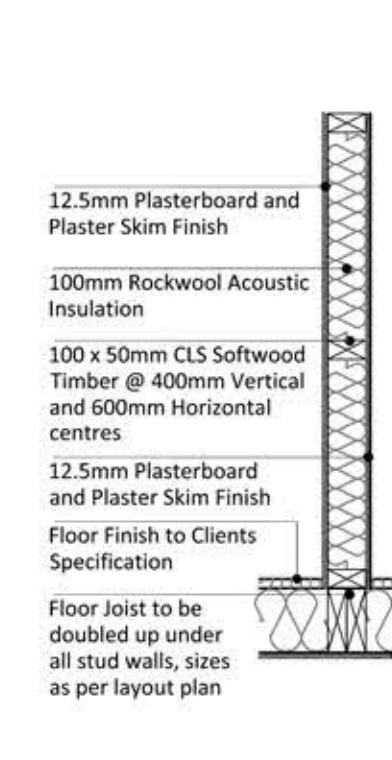


Proposed Stud Wall to Floor Detail

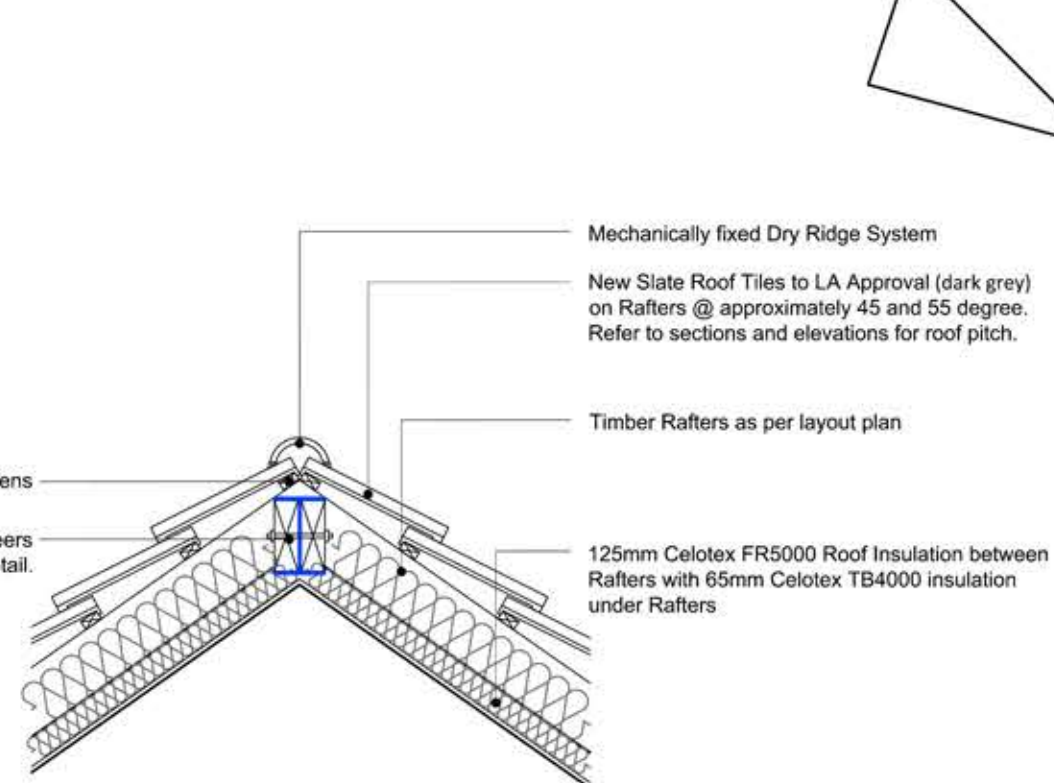


Proposed Ridge Detail

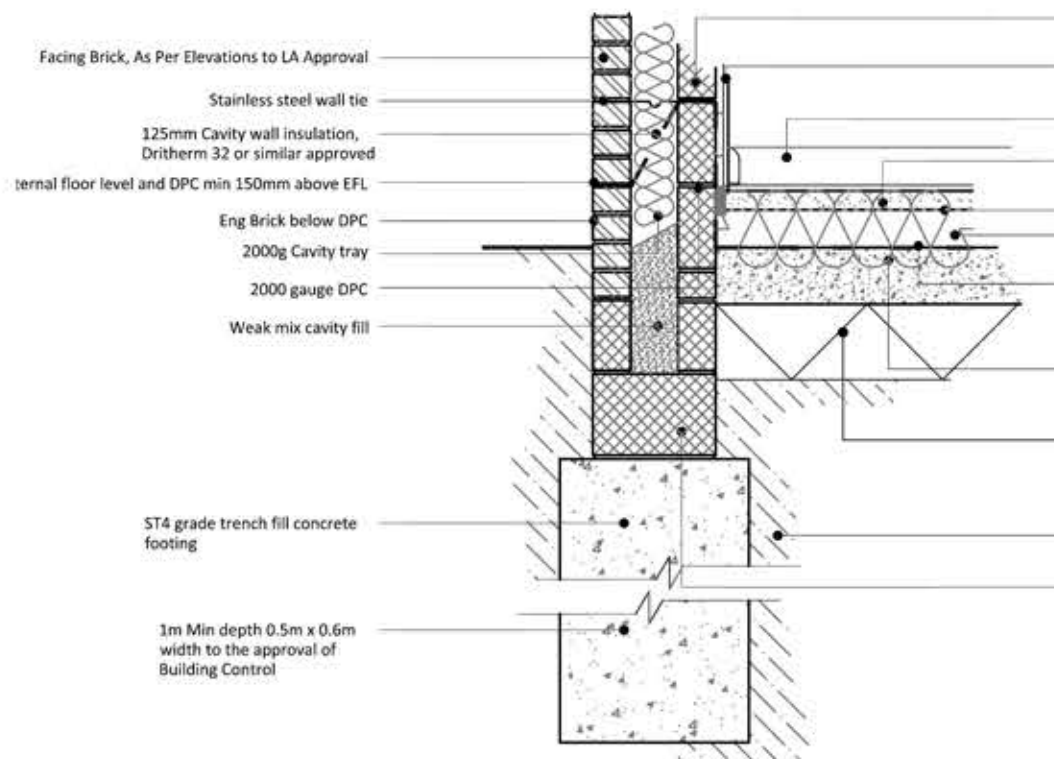


Proposed Foundation Detail

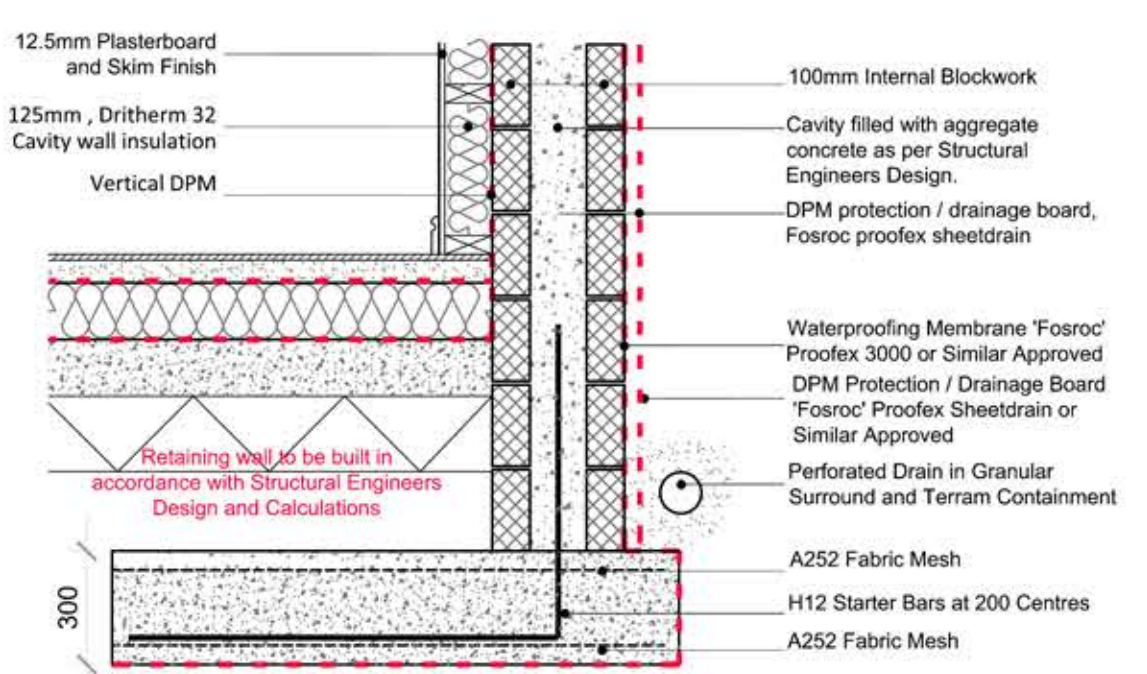


Proposed Retaining Wall Detail

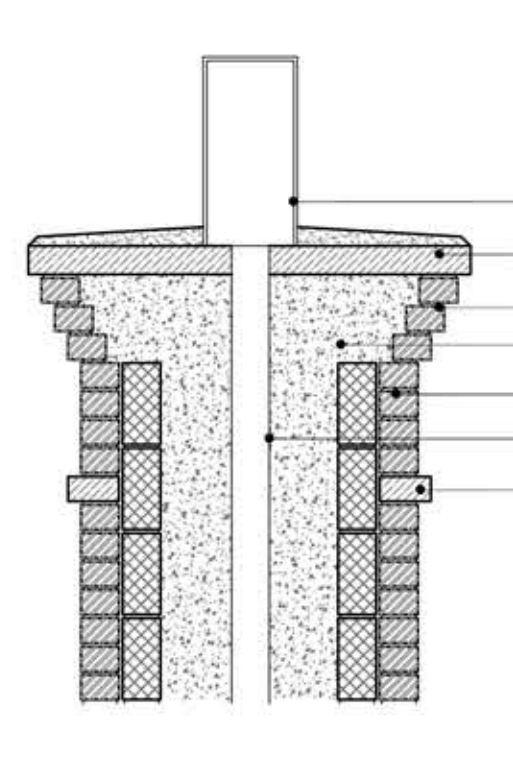


Proposed Chimney Detail

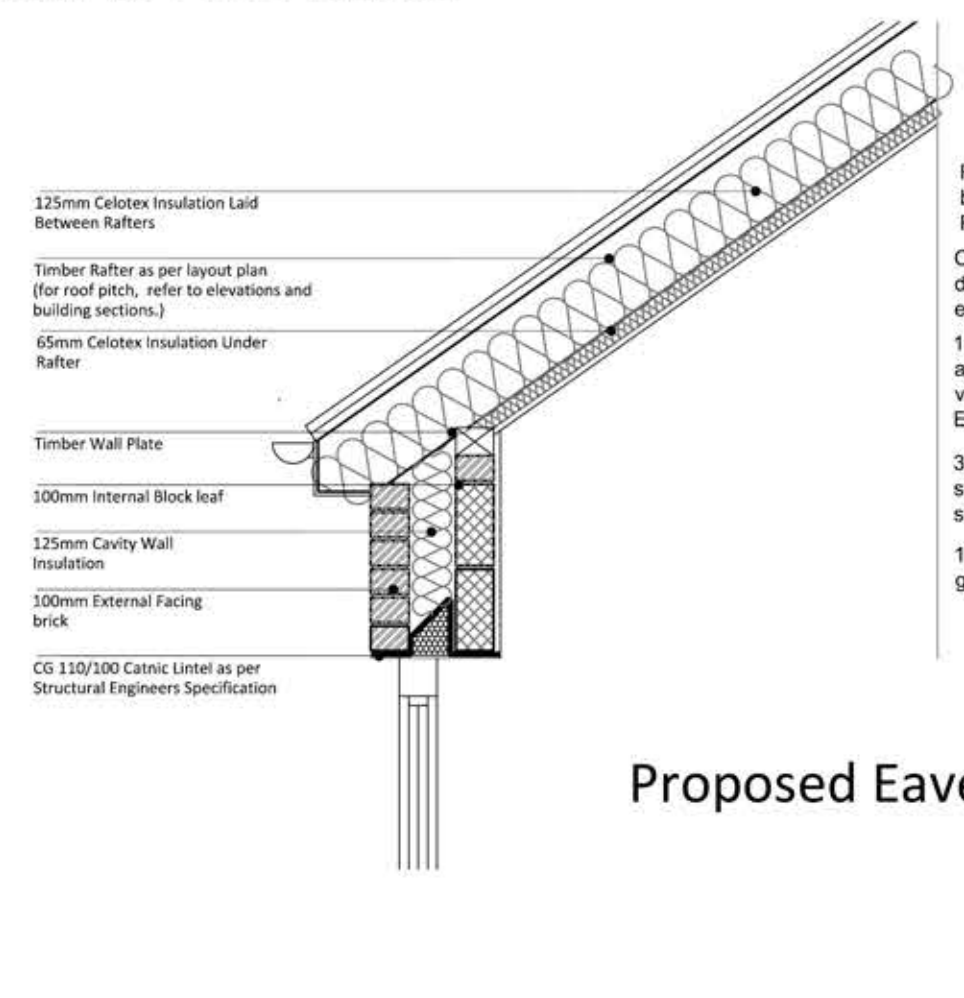


Proposed Eaves Detail

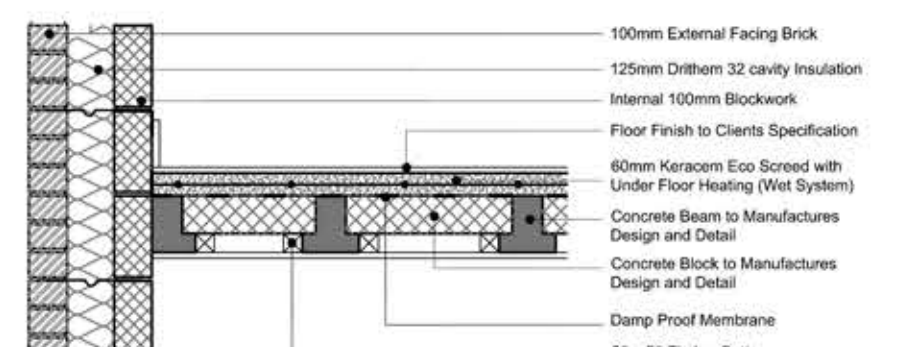


Proposed Beam & Block Floor Detail

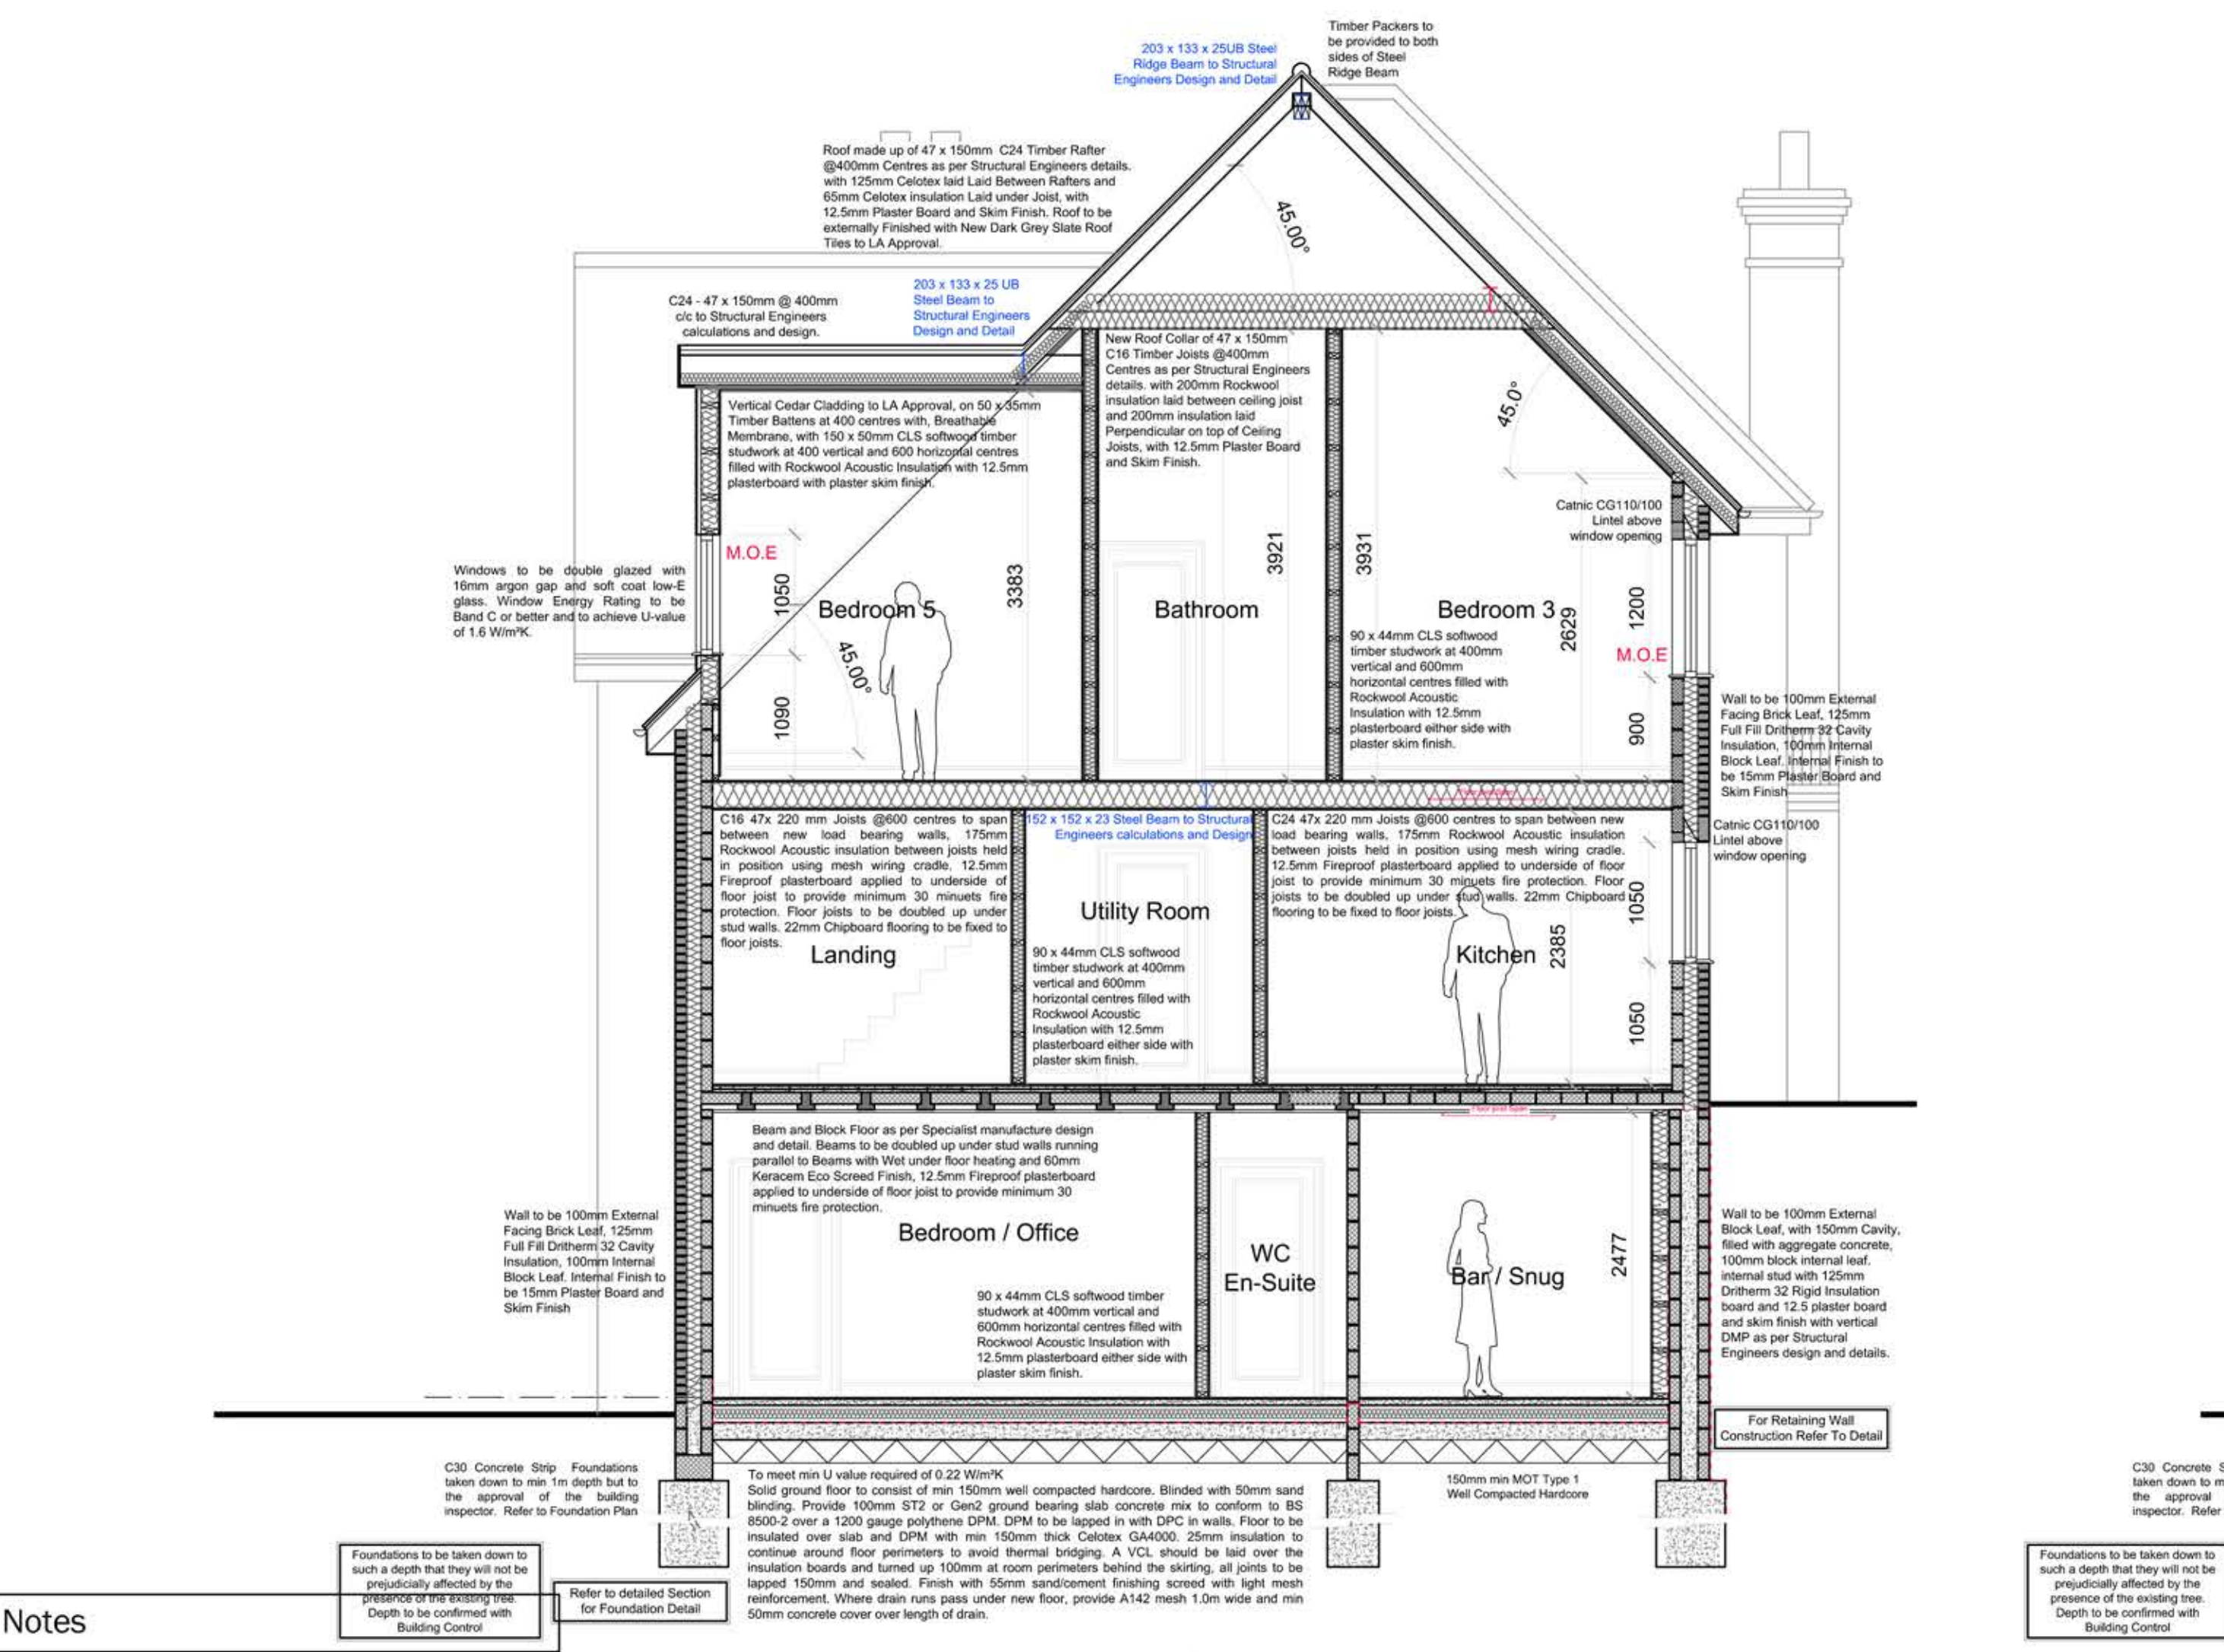


Proposed Section A - A

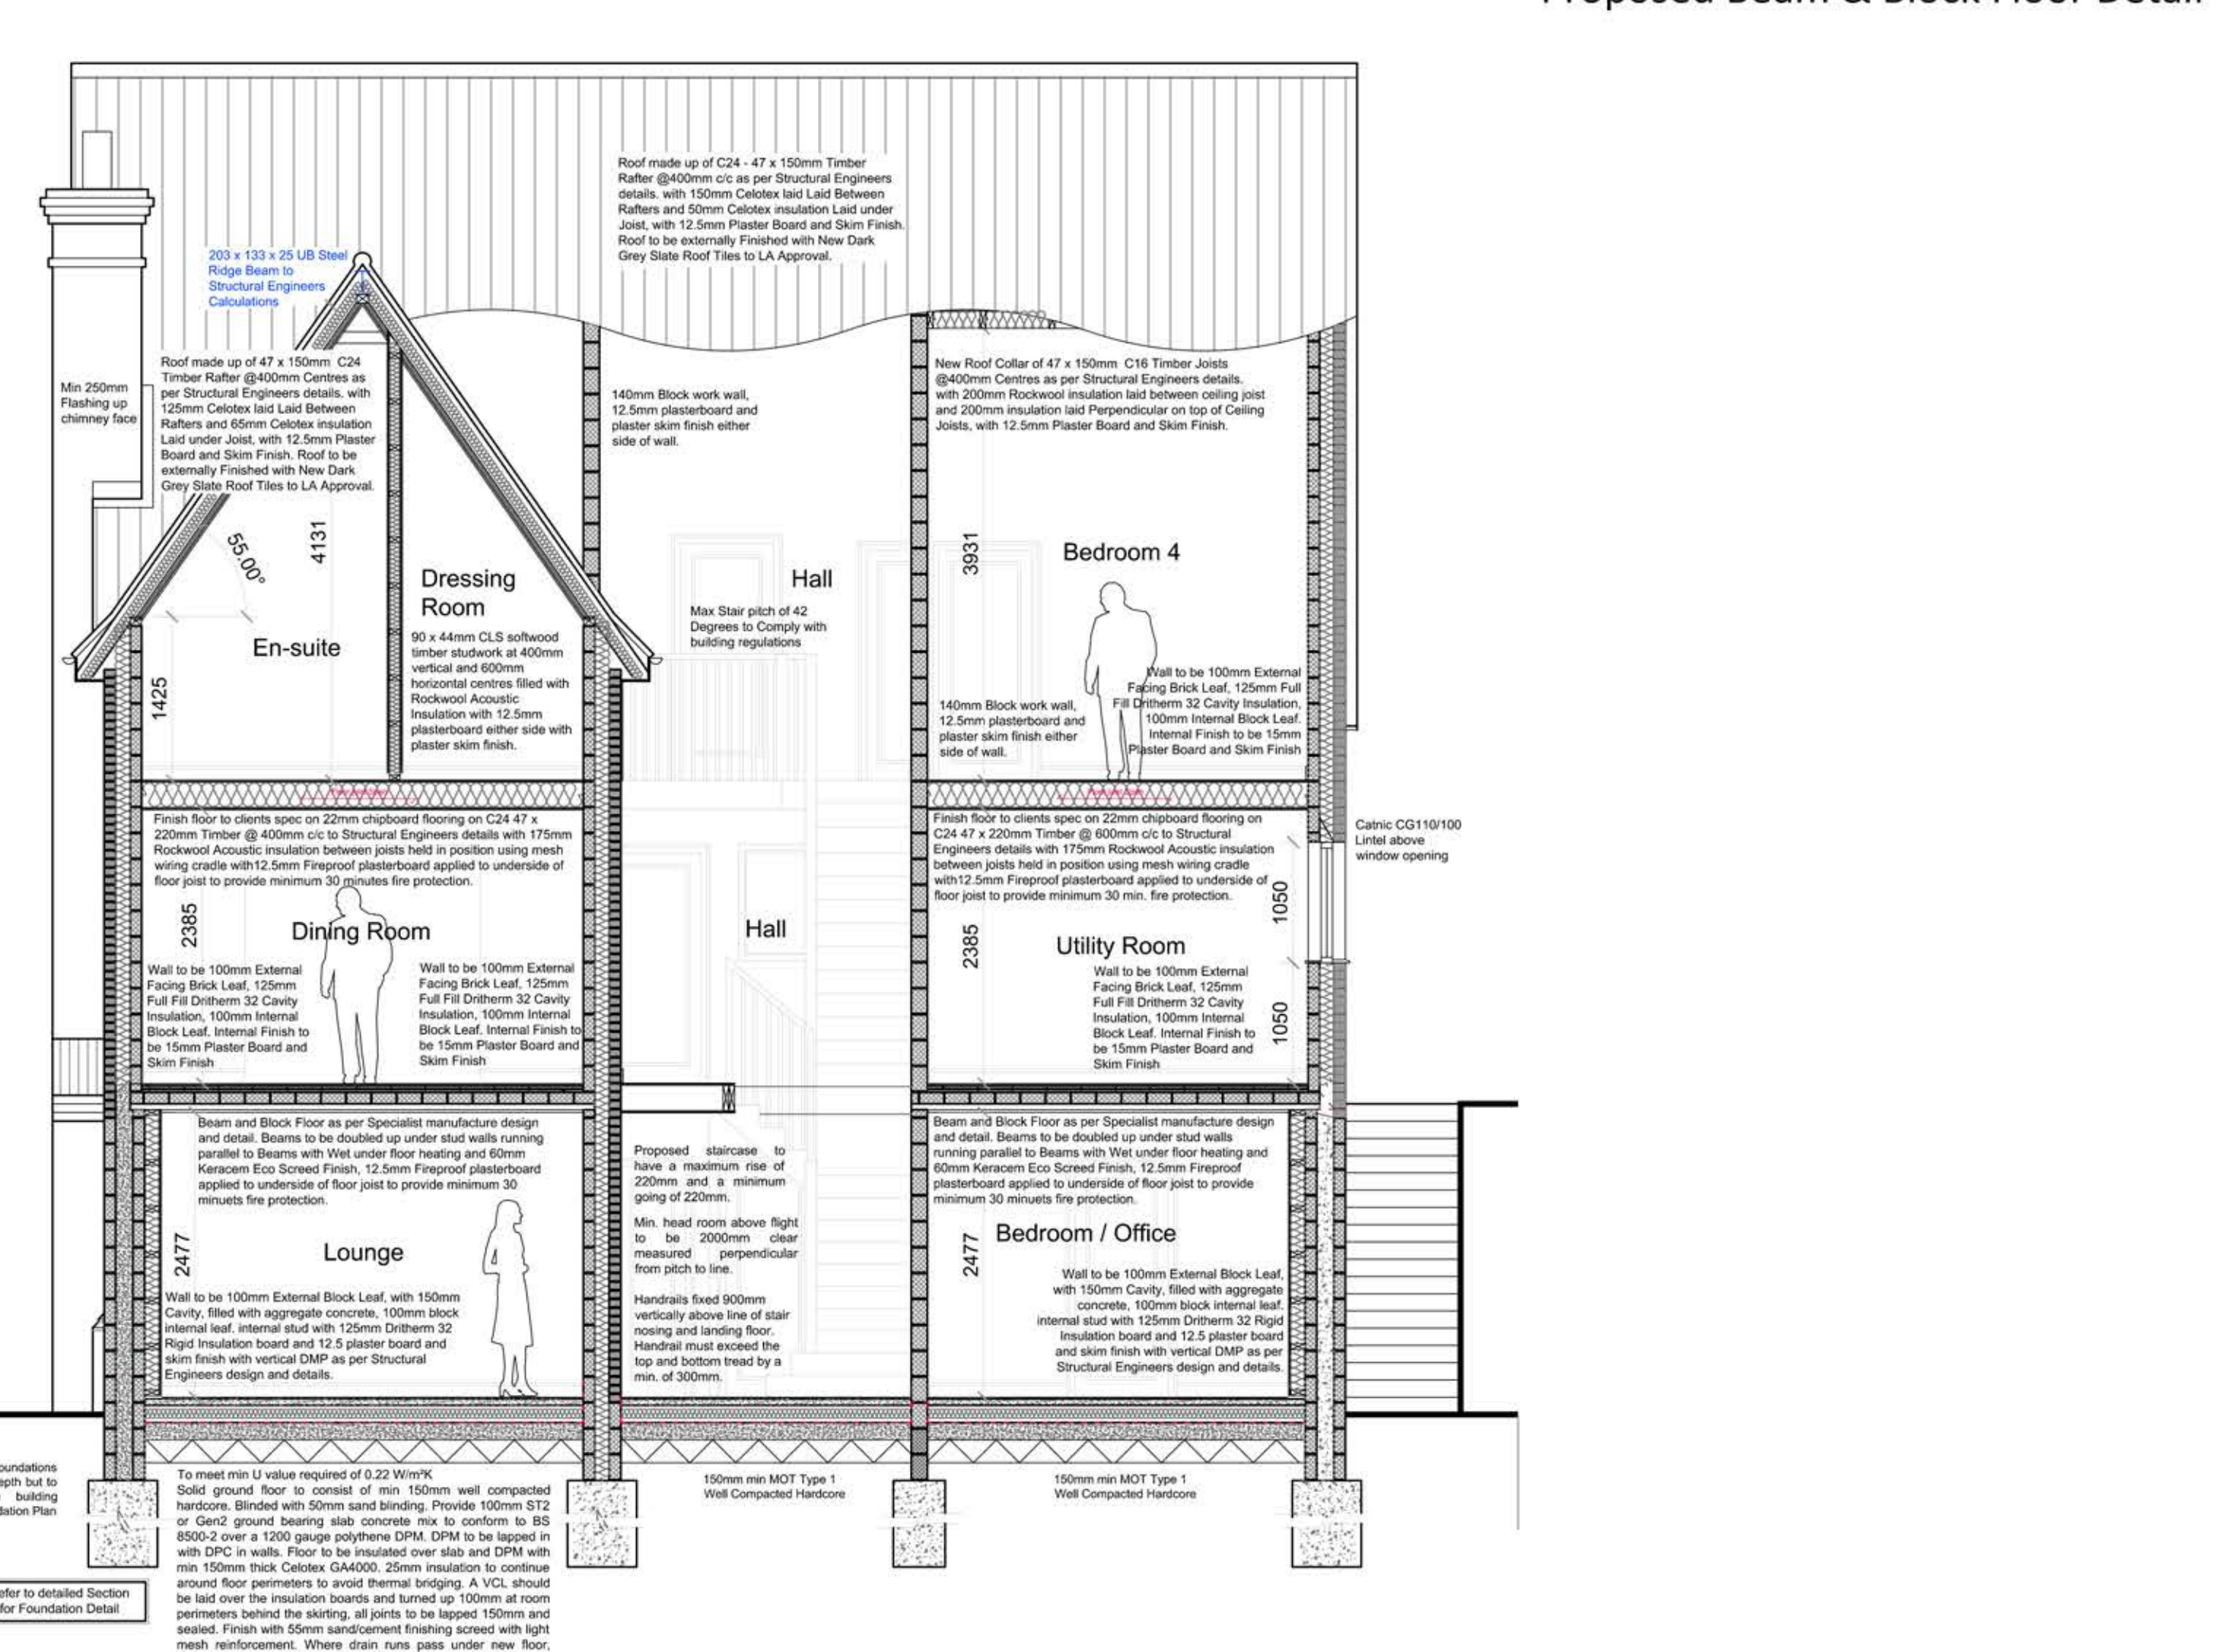

Proposed Section B - B

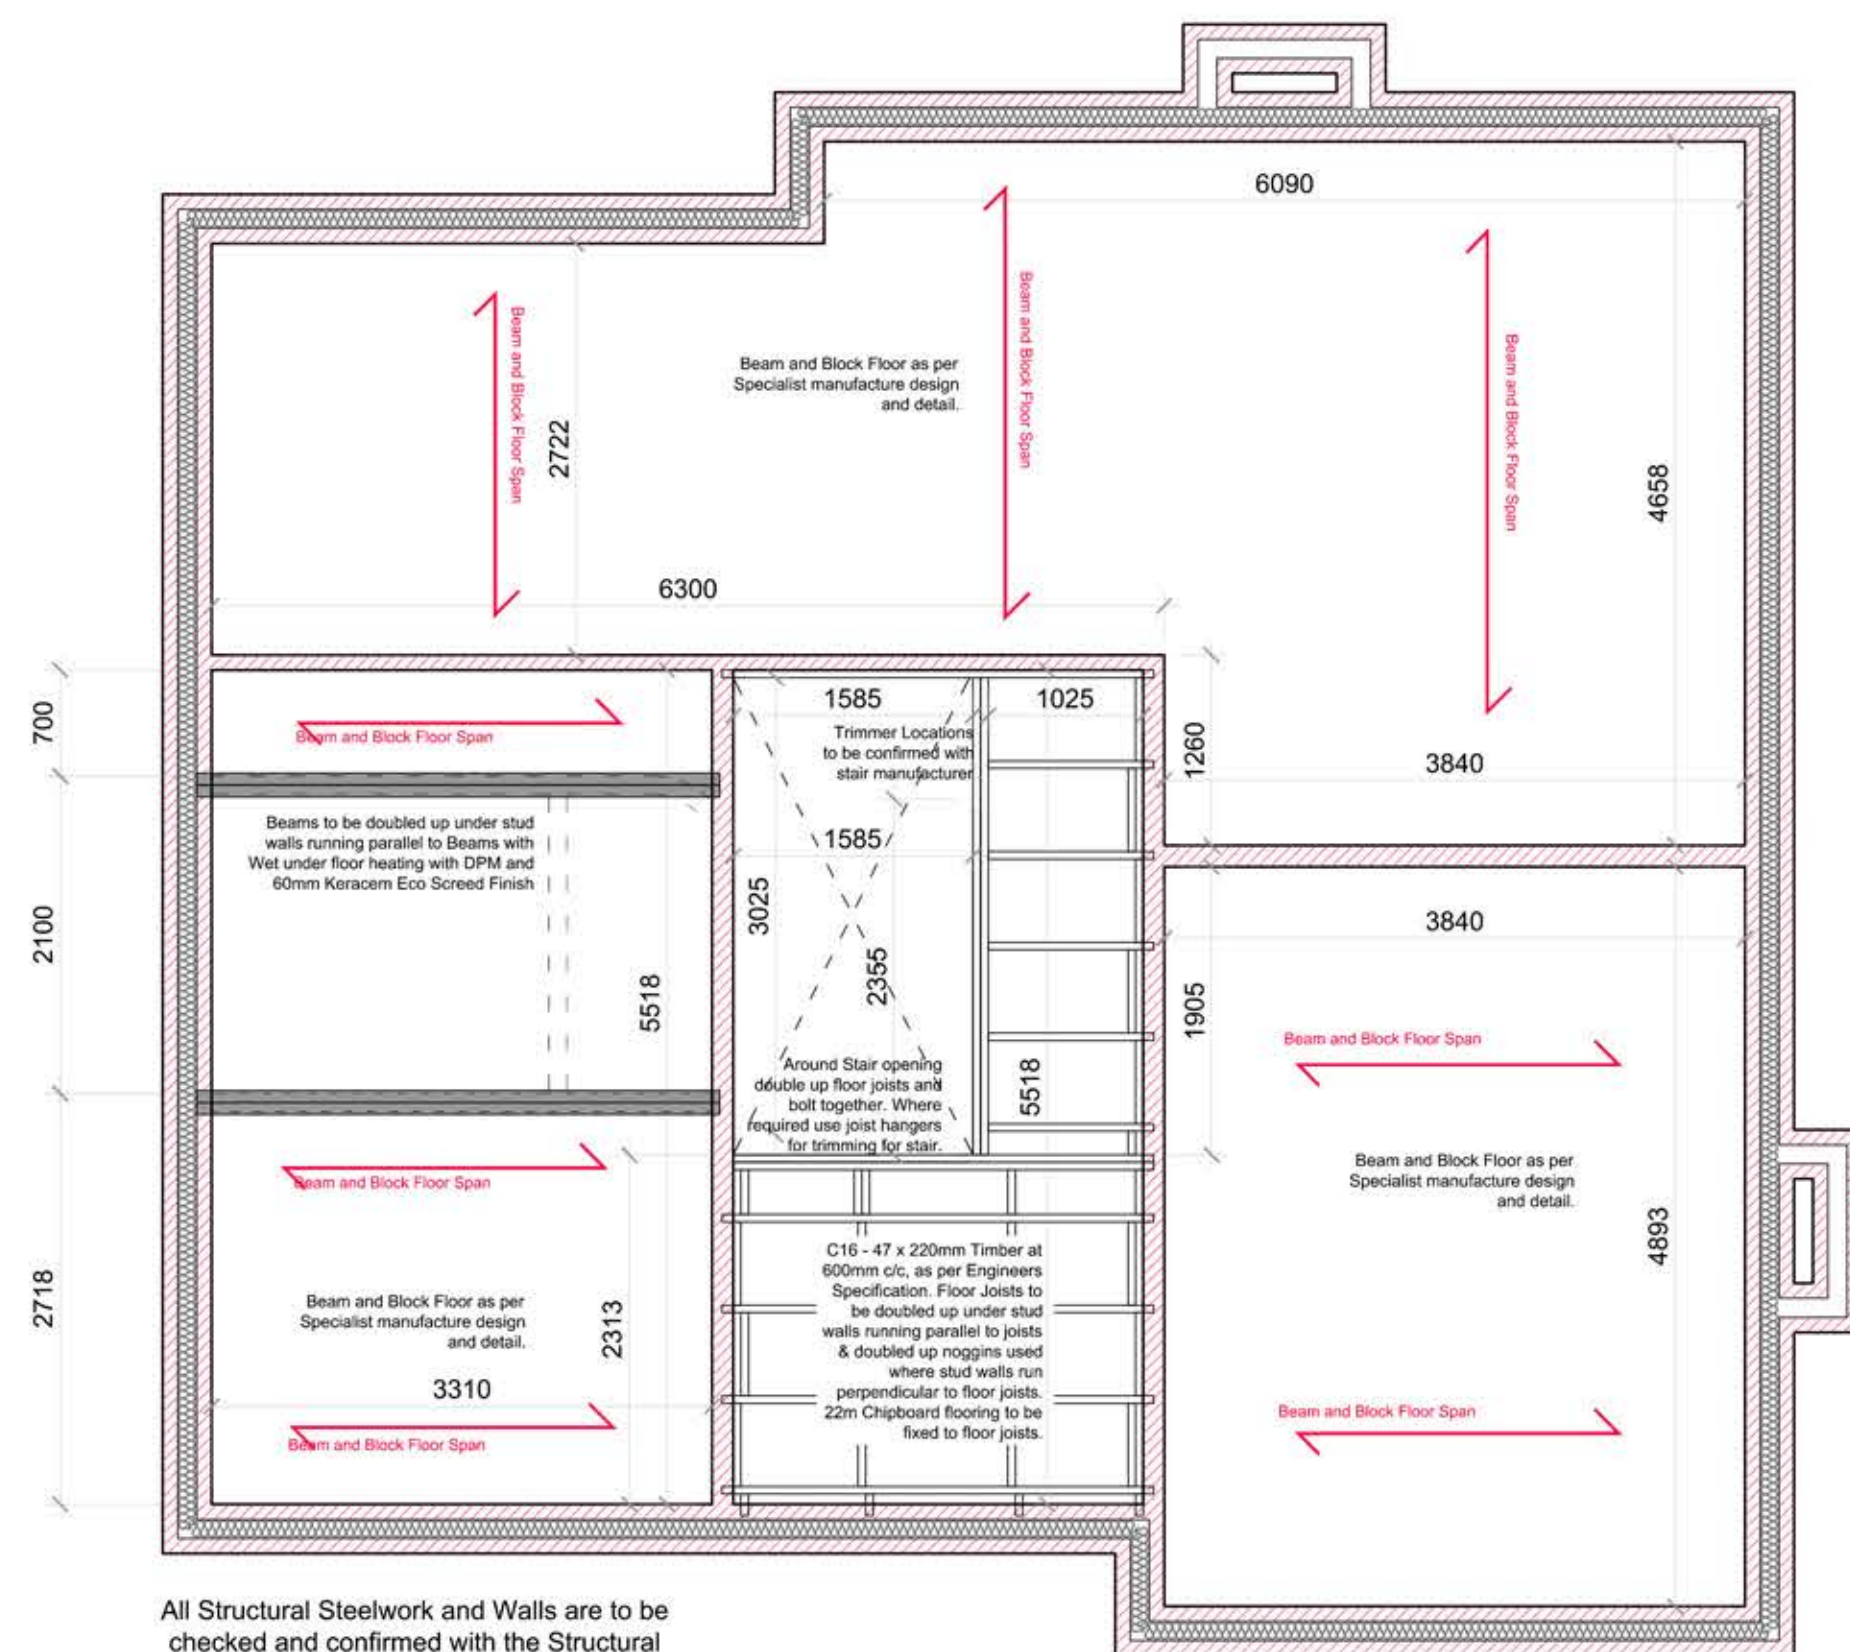

Proposed First Floor Block and Beam Plan

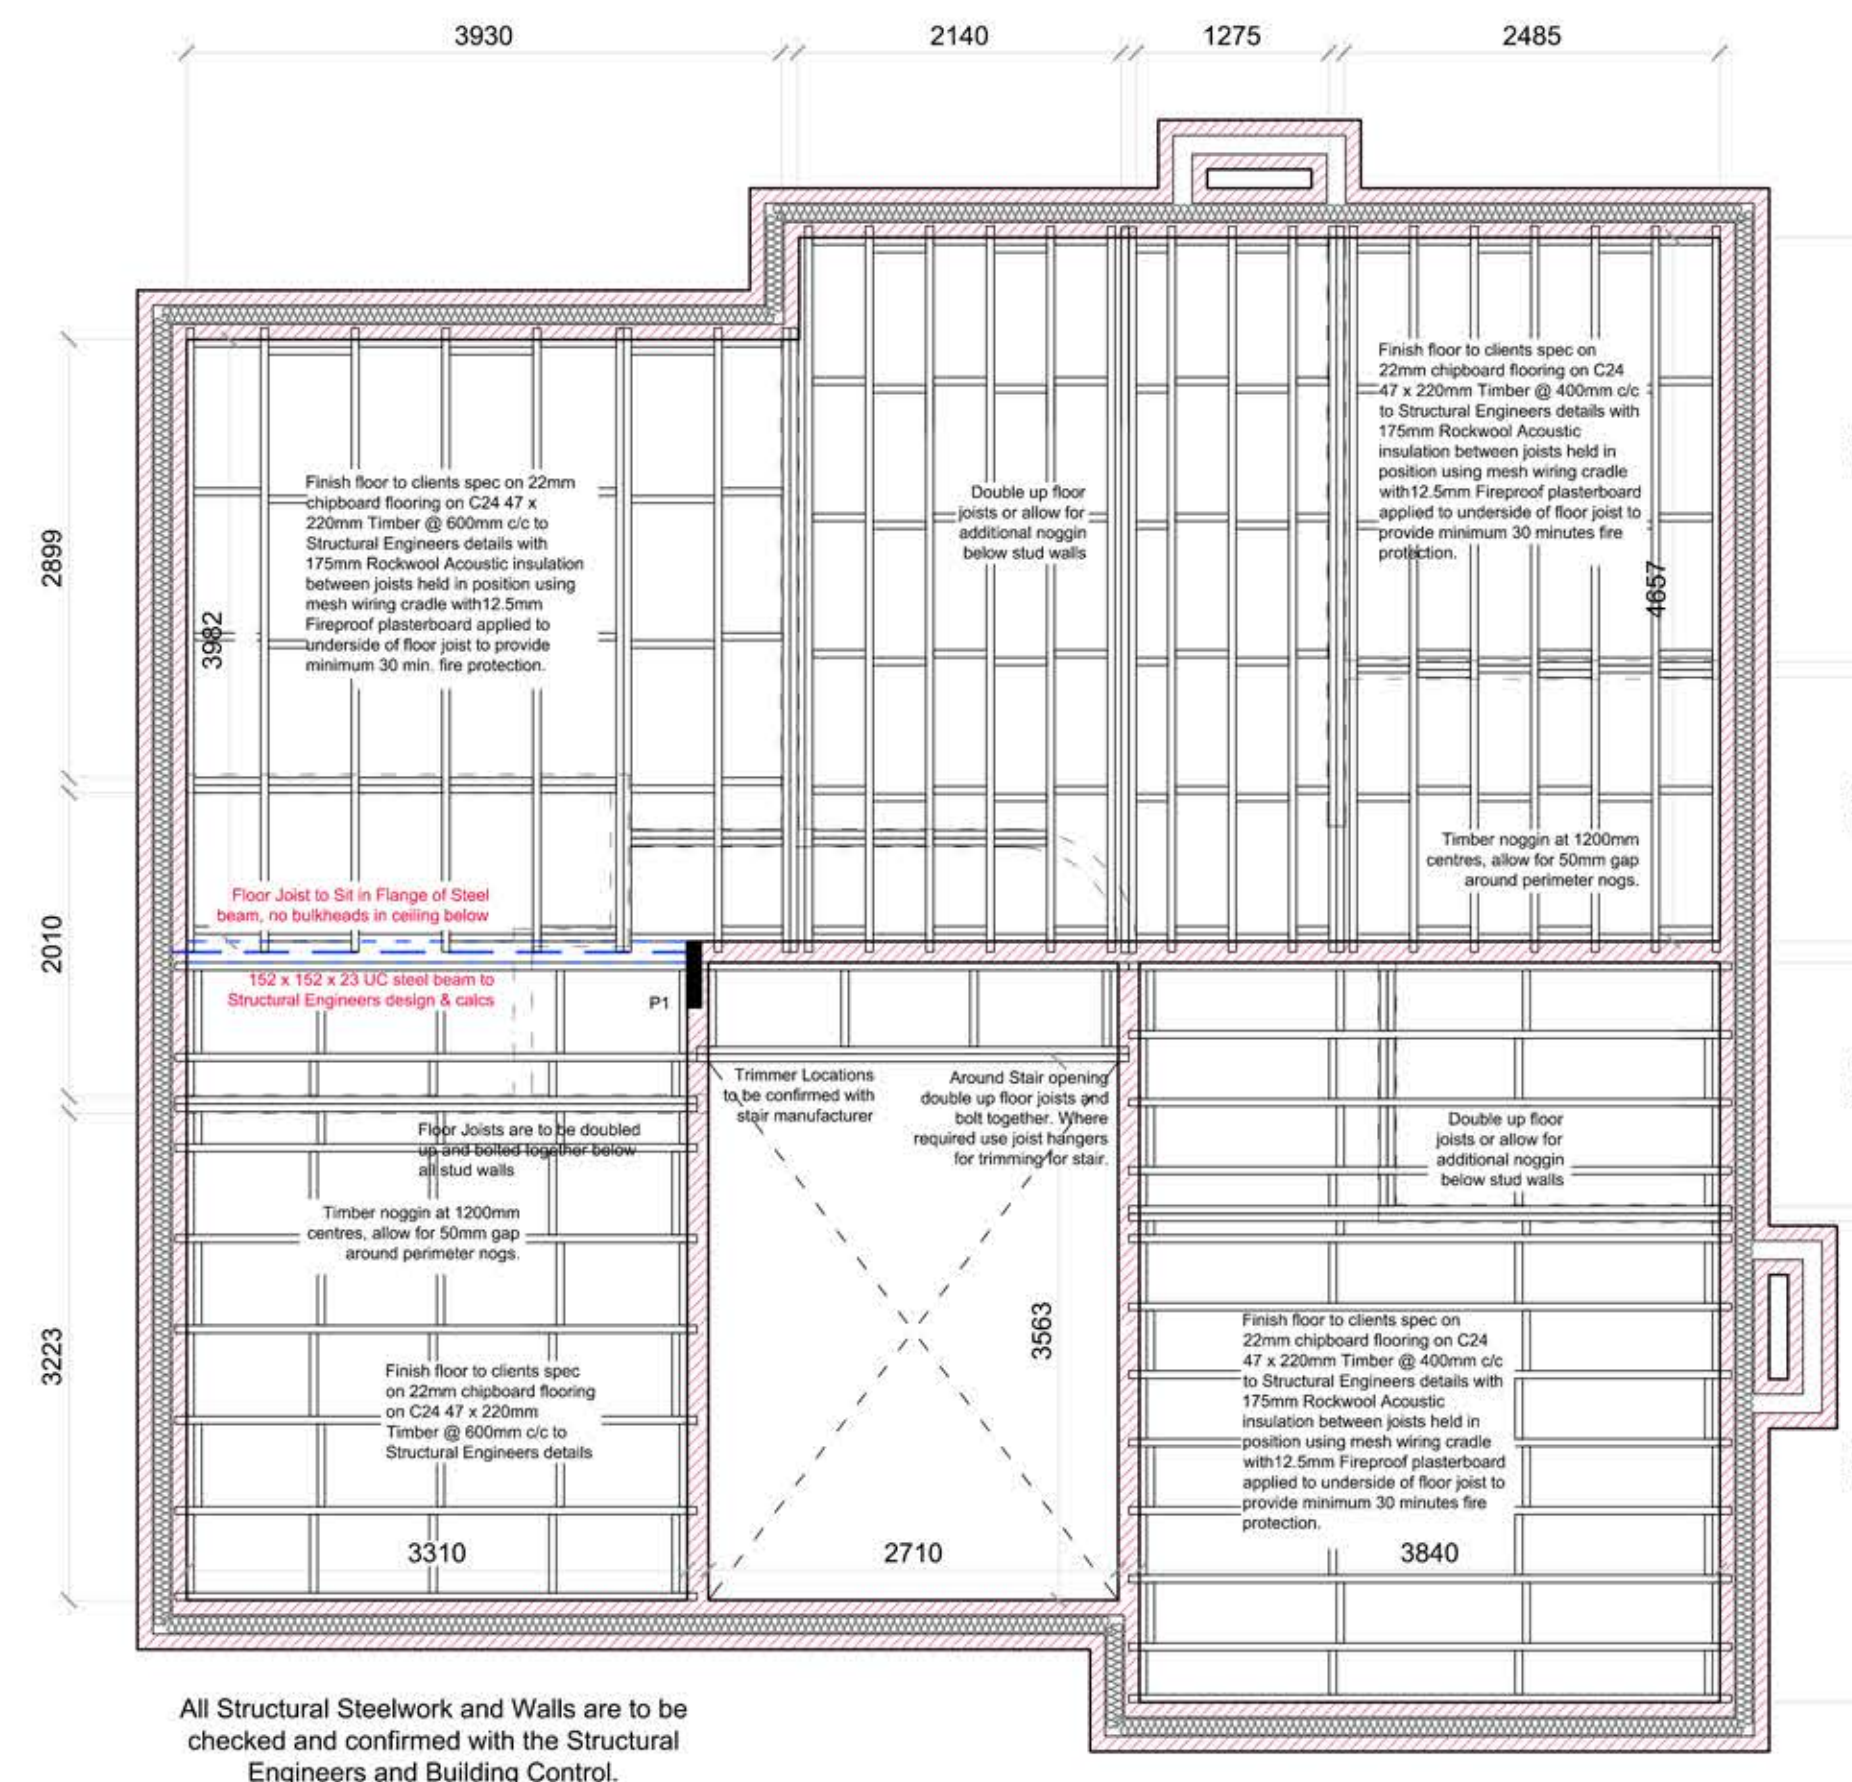

Proposed Second Floor Joist Plan

Hatch Key


Denotes Load Bearing Walls

Dashed Line Denotes Timber Stud Wall Above


Solid Hatch Denotes Beam and Block Floor

P1 : Denotes 440 x 100 x 215 dp mc Padstone.

P2 : Denotes 440 x 140 x 215 dp mc Padstone.

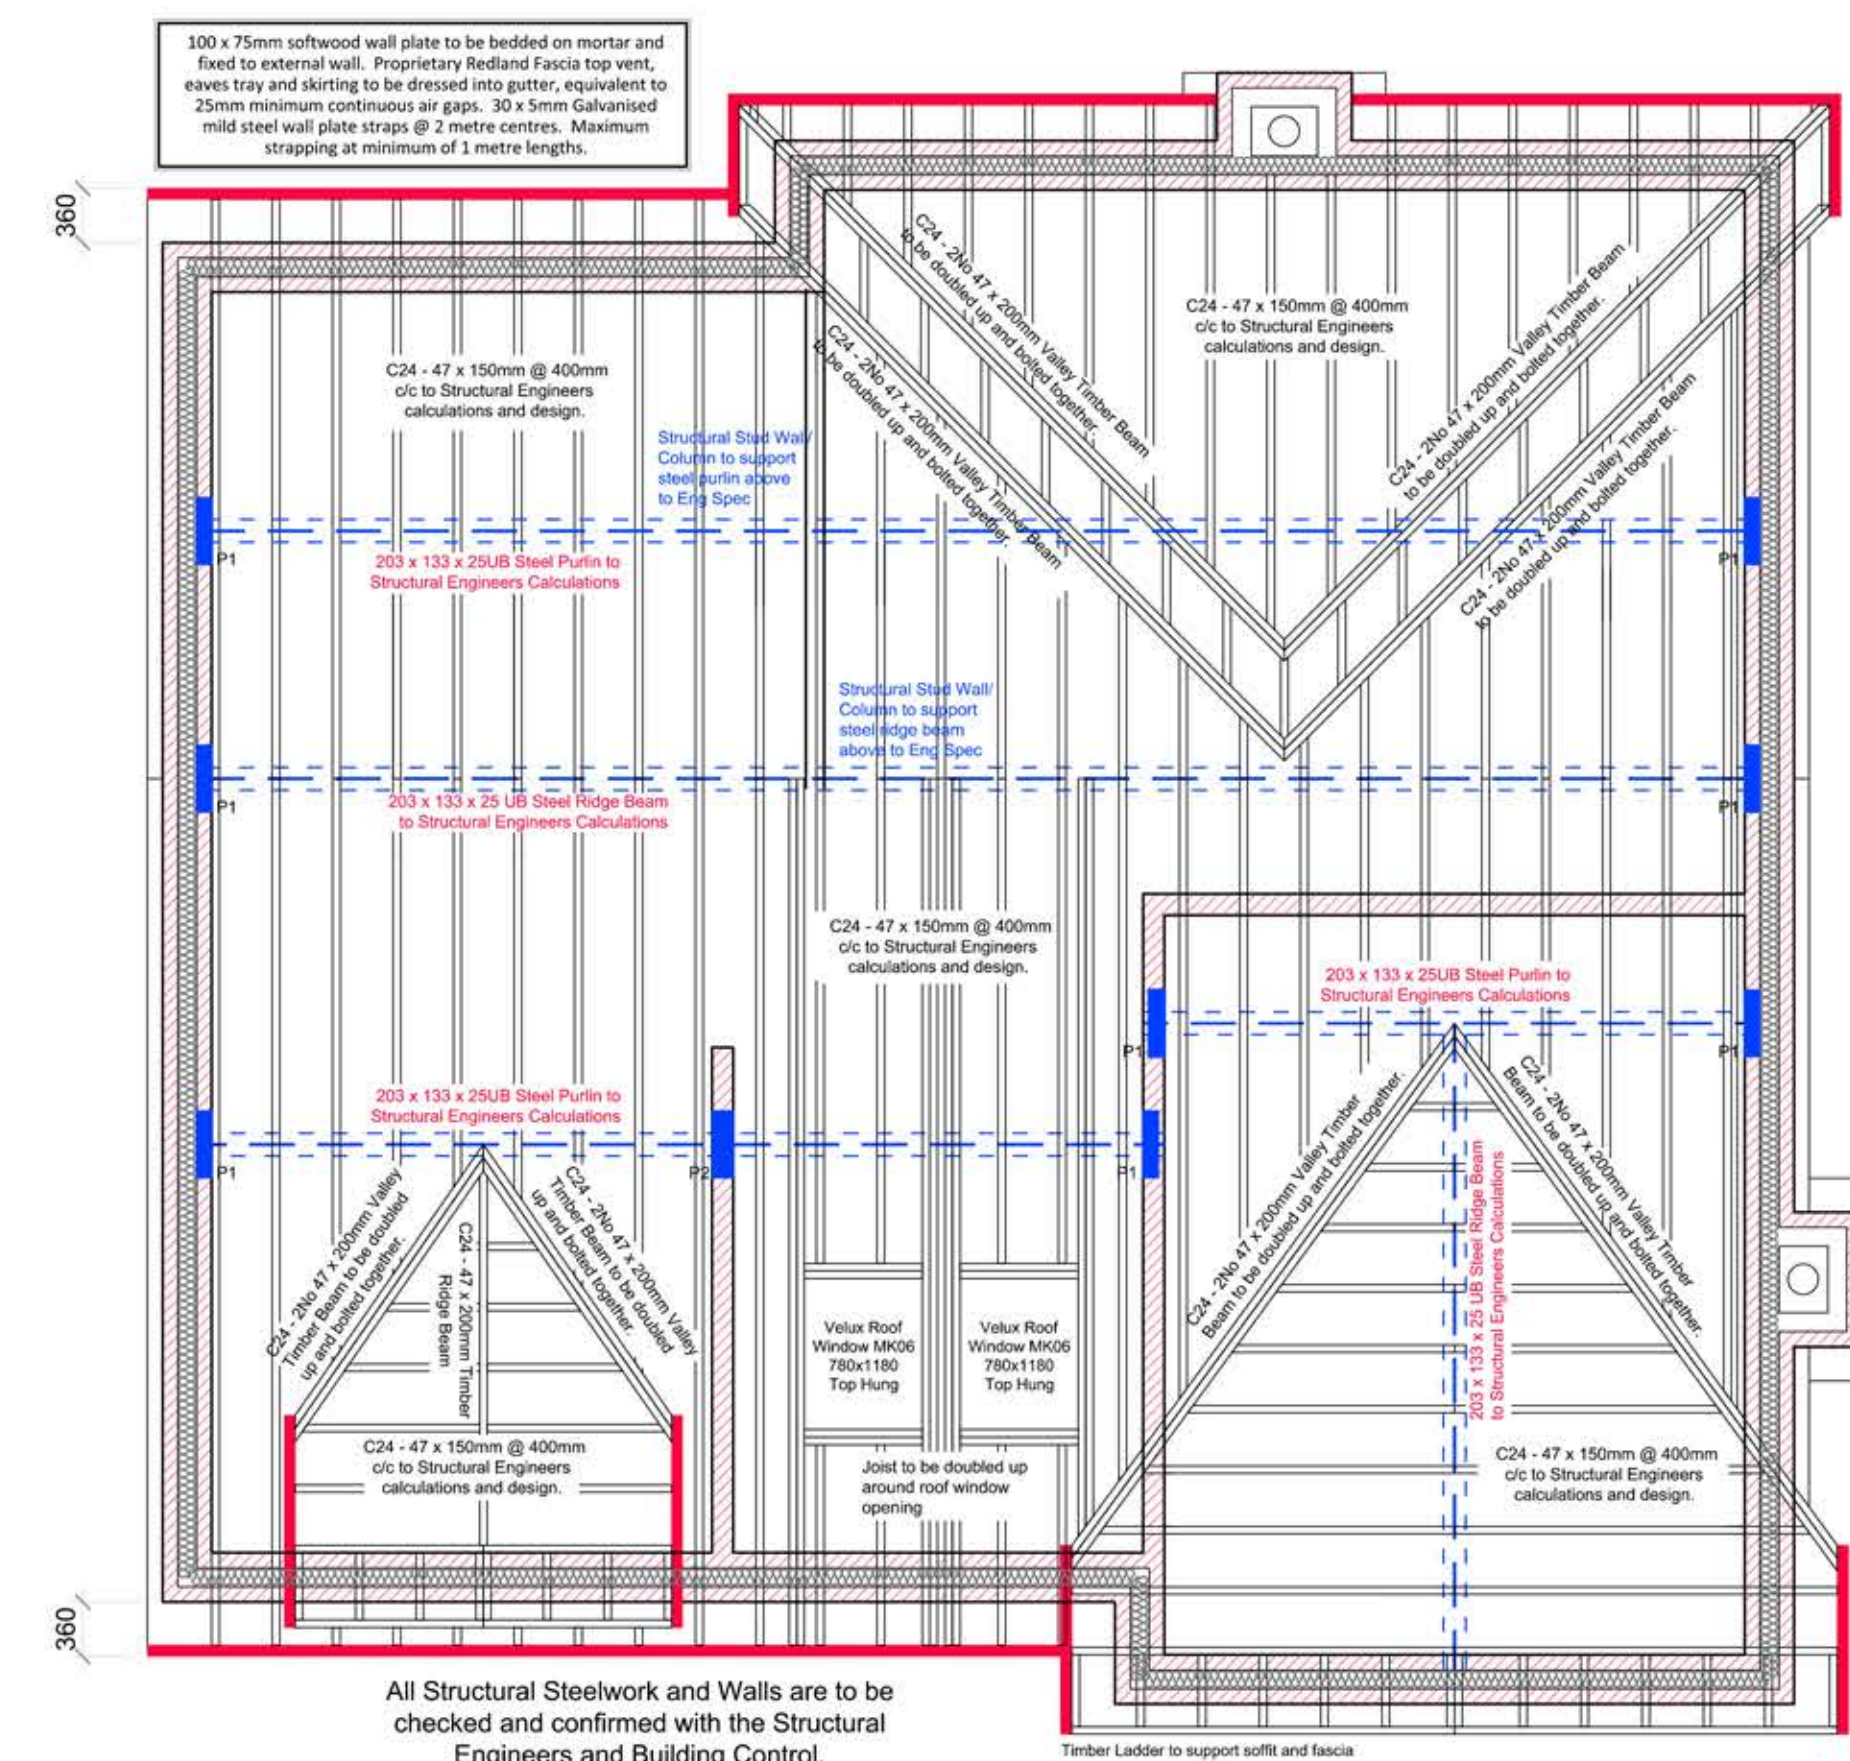

Proposed Roof Rafter Plan

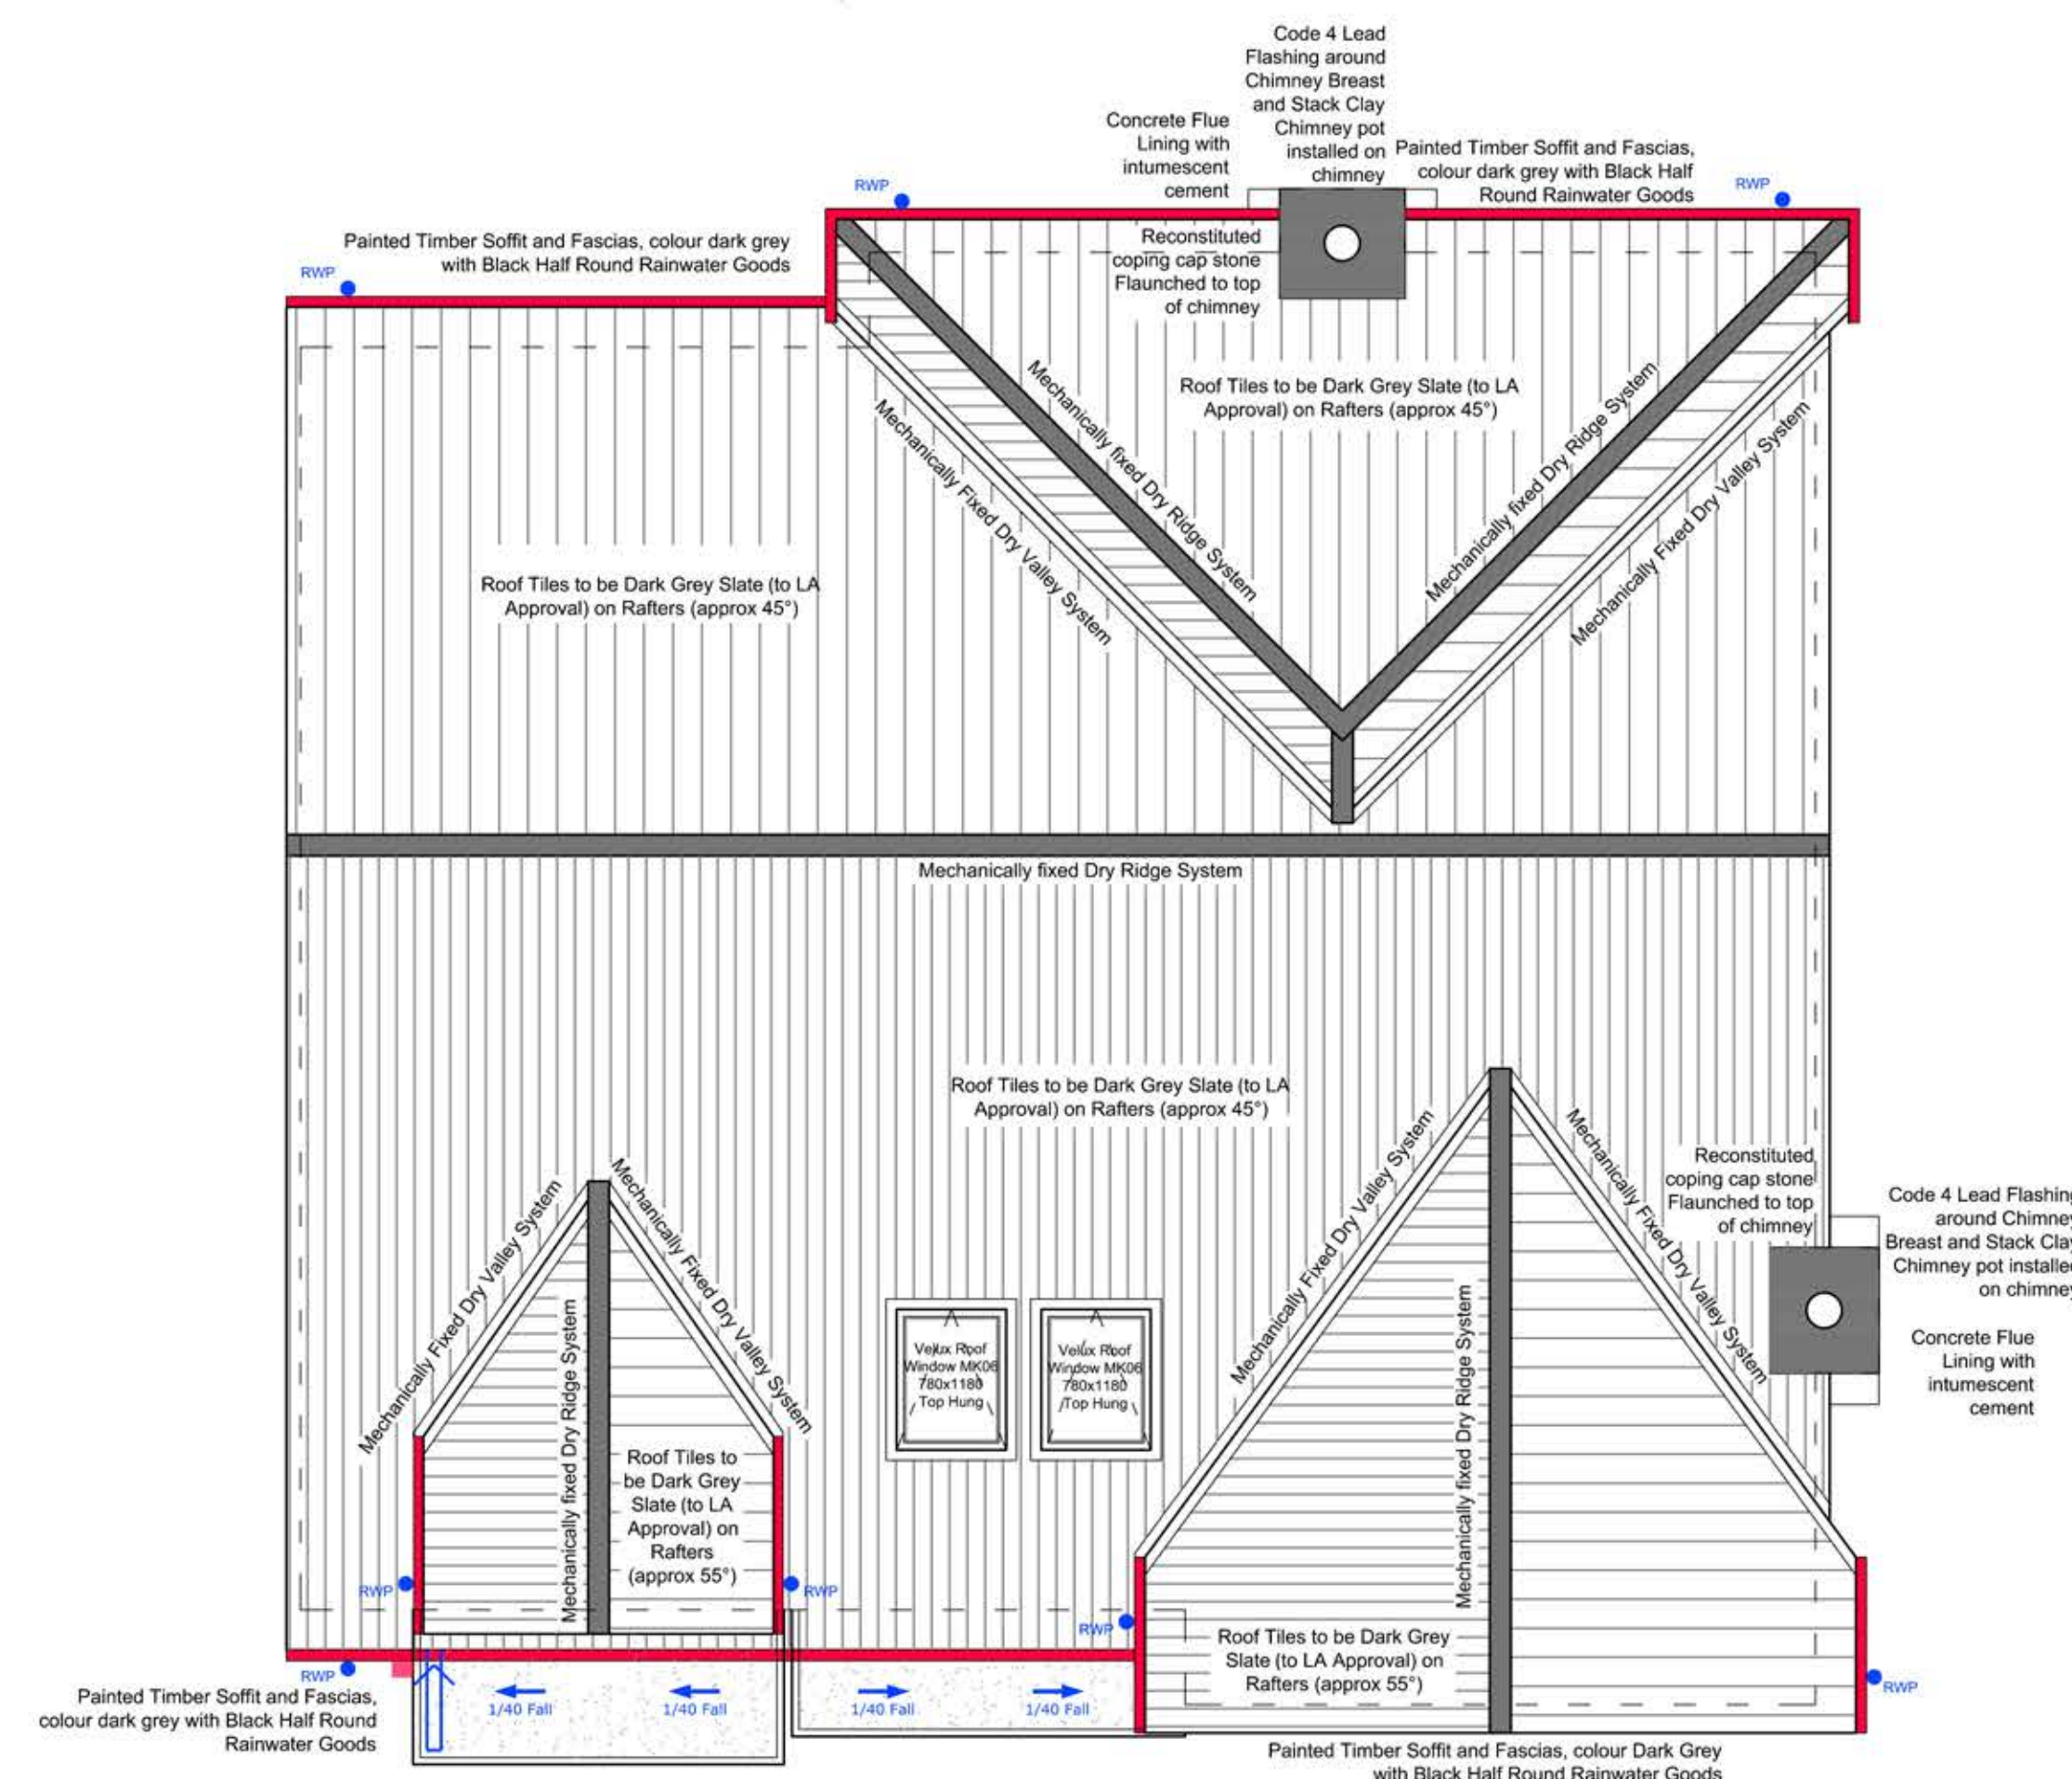

Proposed Roof Plan